




BUILDINGS - 1, 23.

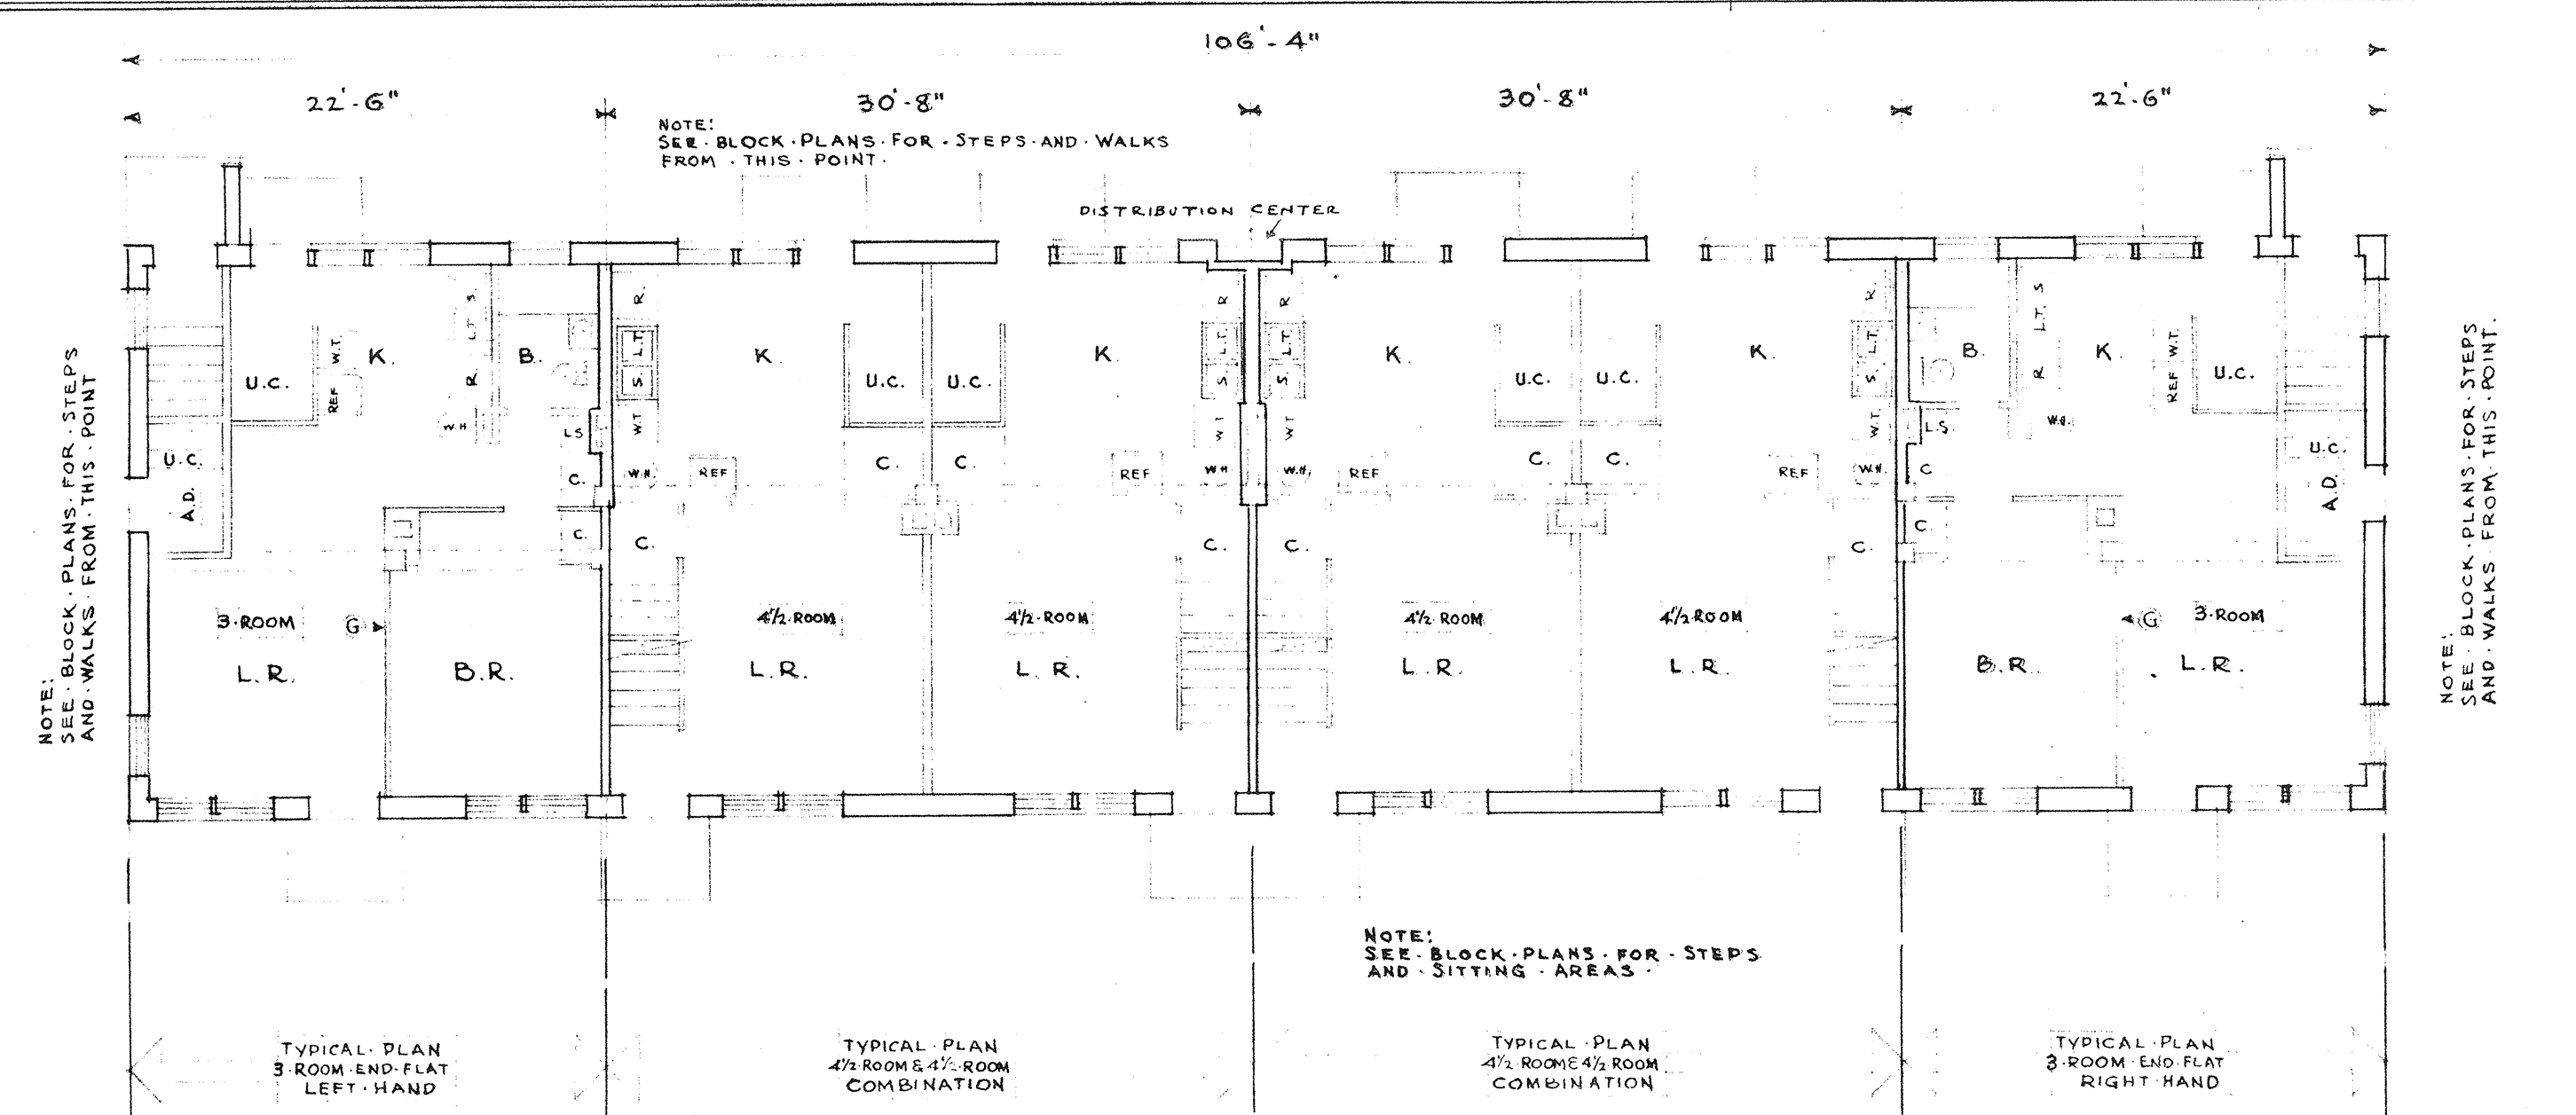


BUILDINGS - 15, 16, 20, 21.

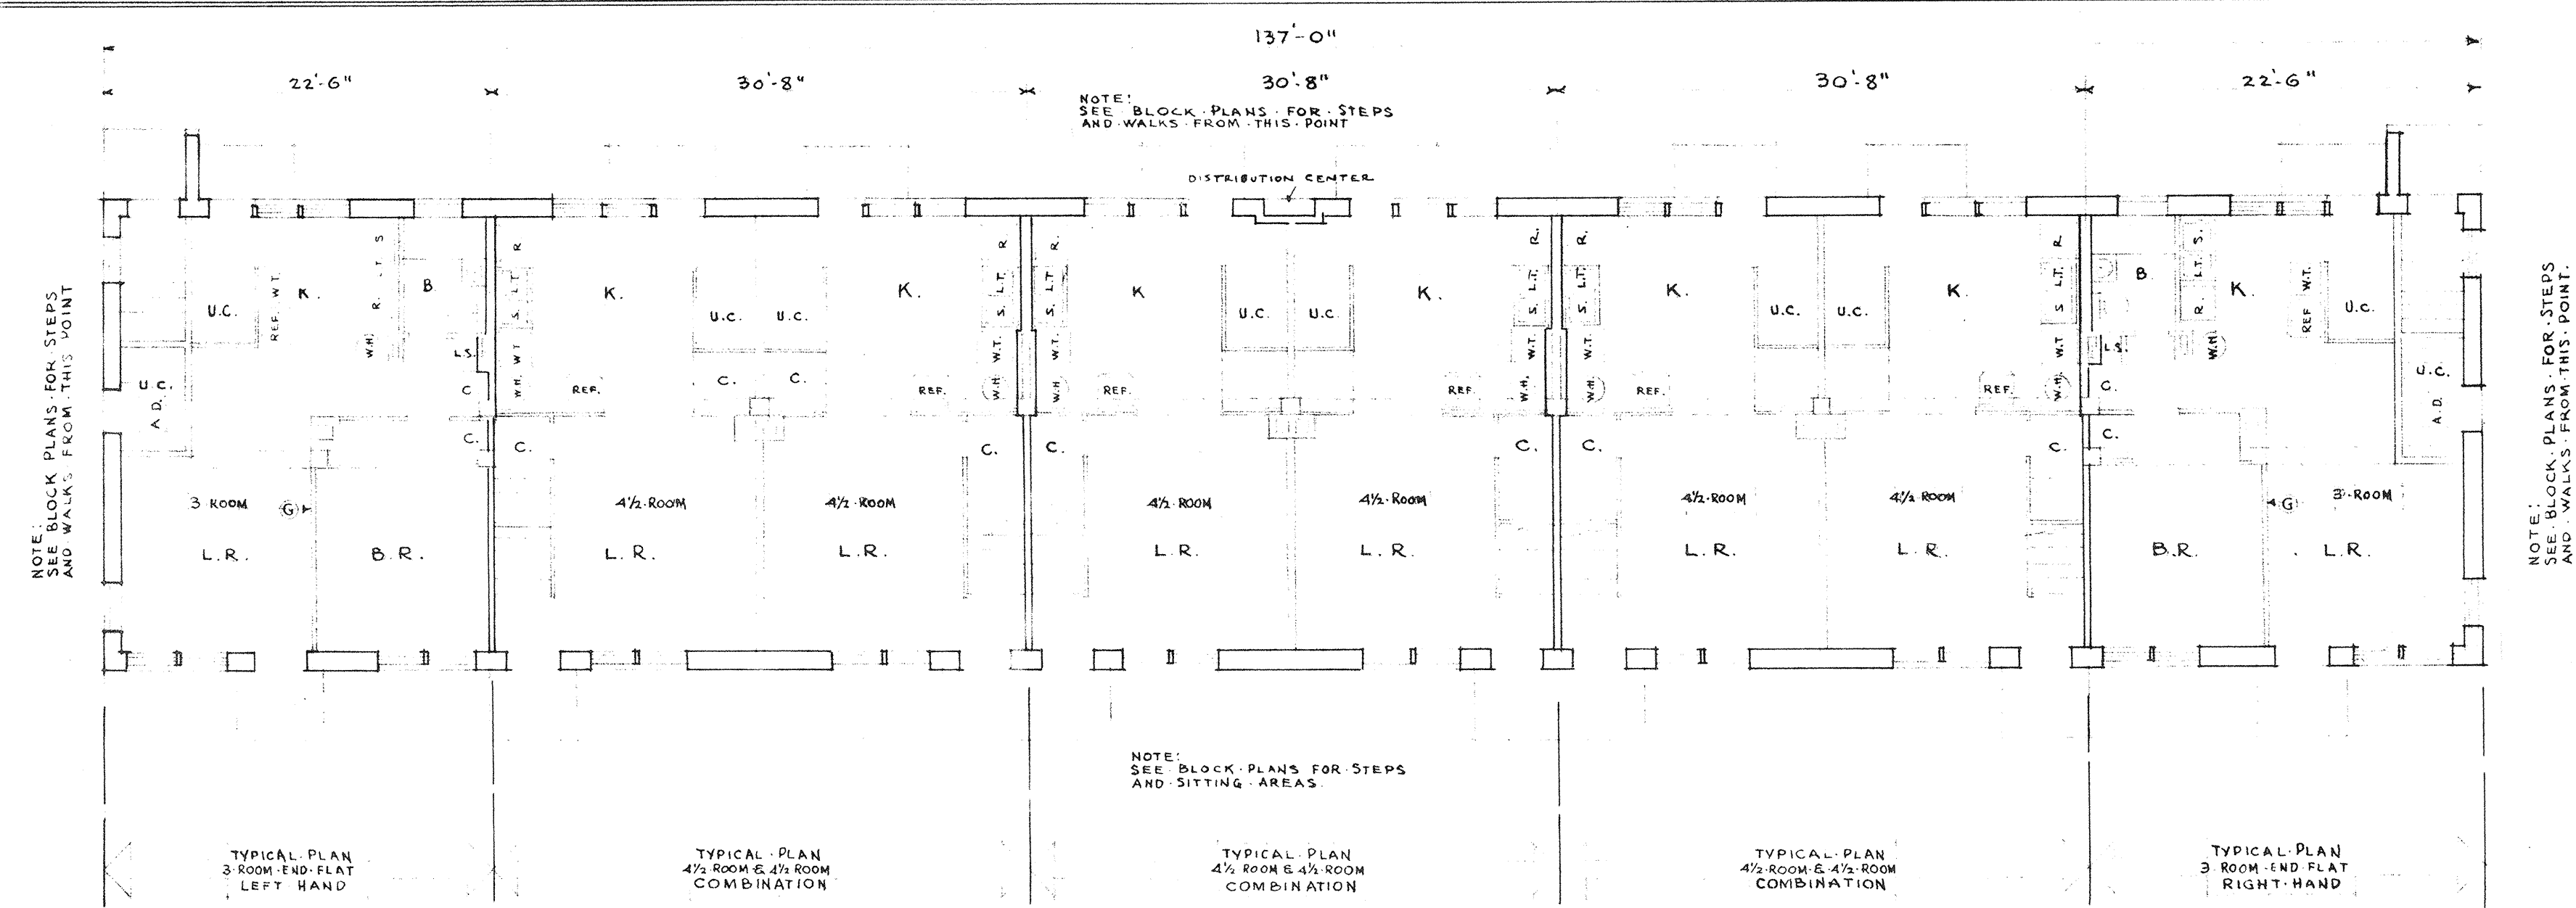


BUILDINGS - 18, 19.

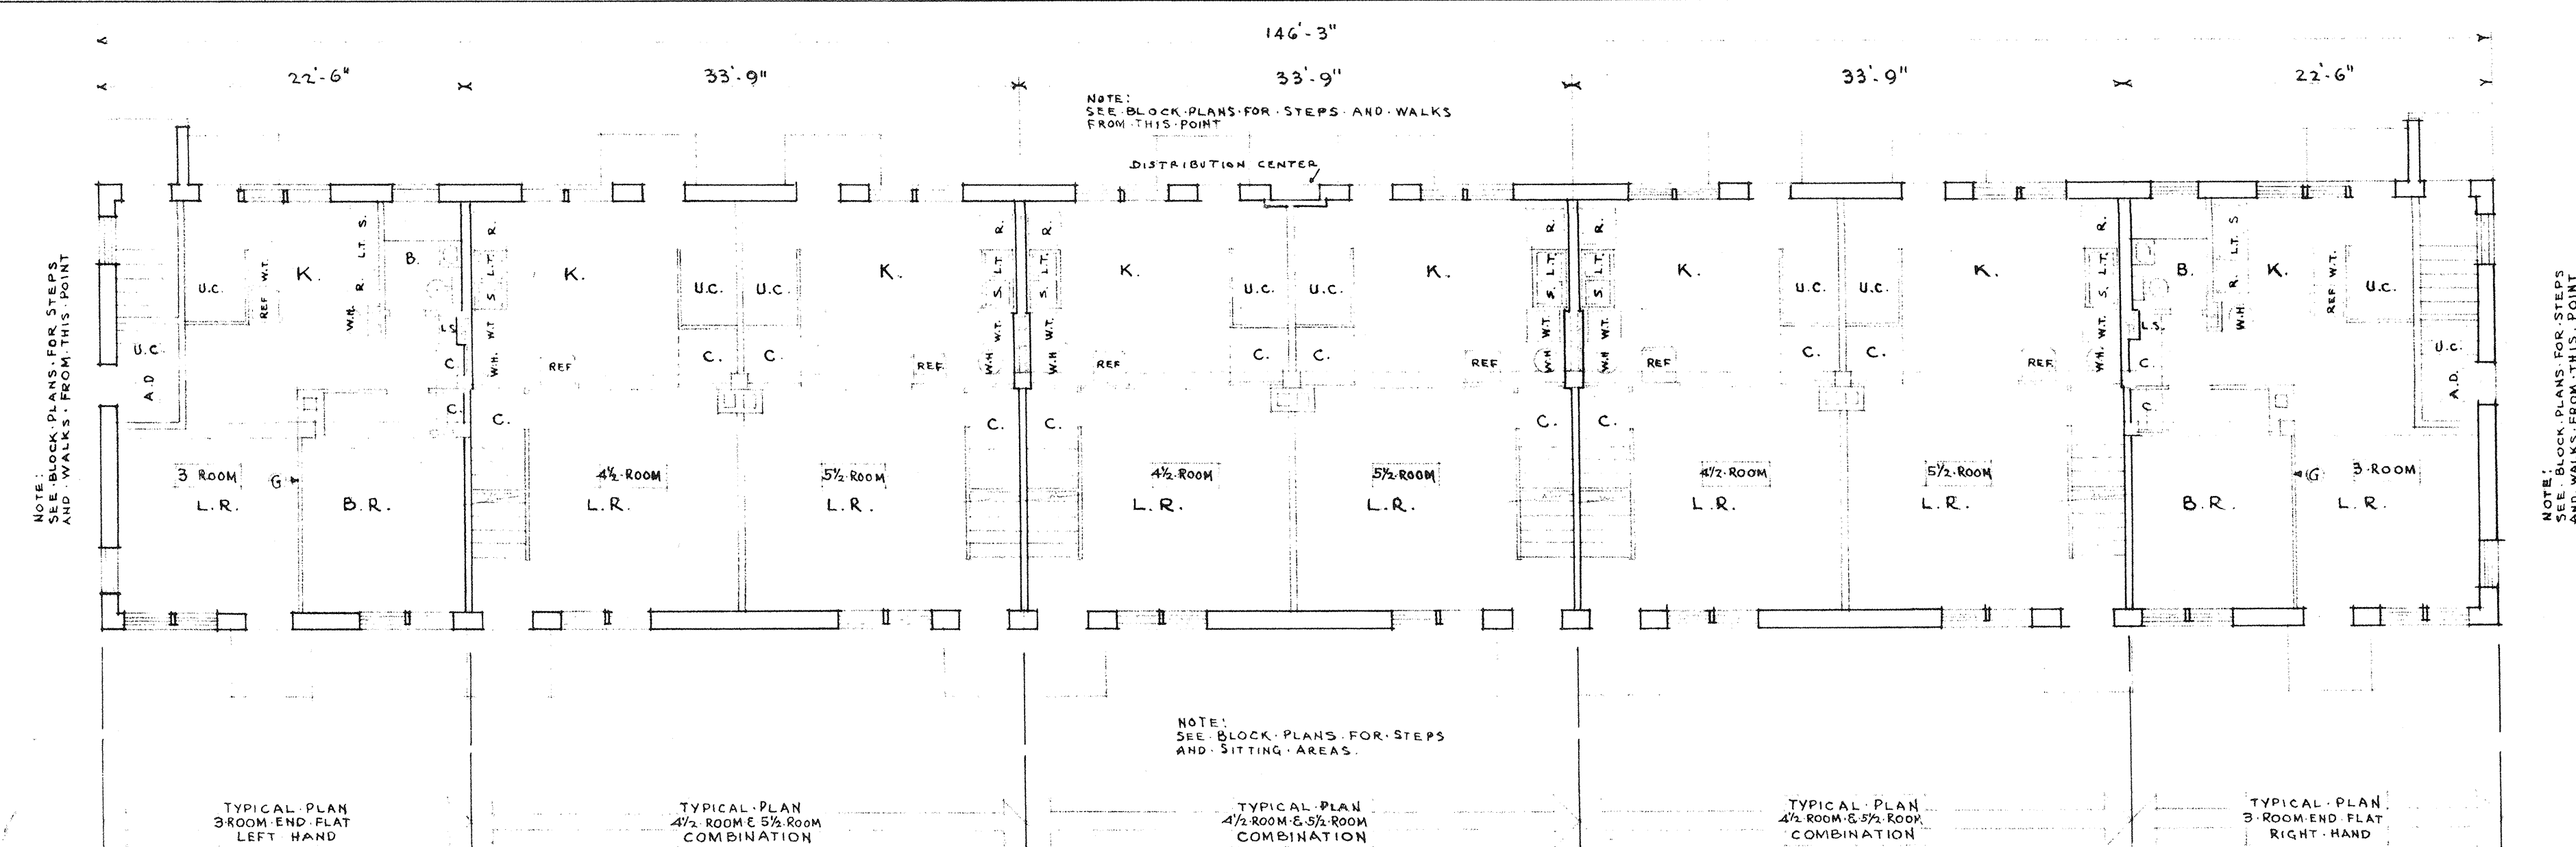

BUILDINGS - 2, 3, 4, 5, 6, 7, 8, 9, 10, 11, 12, 13, 14, 17, 22, 24.

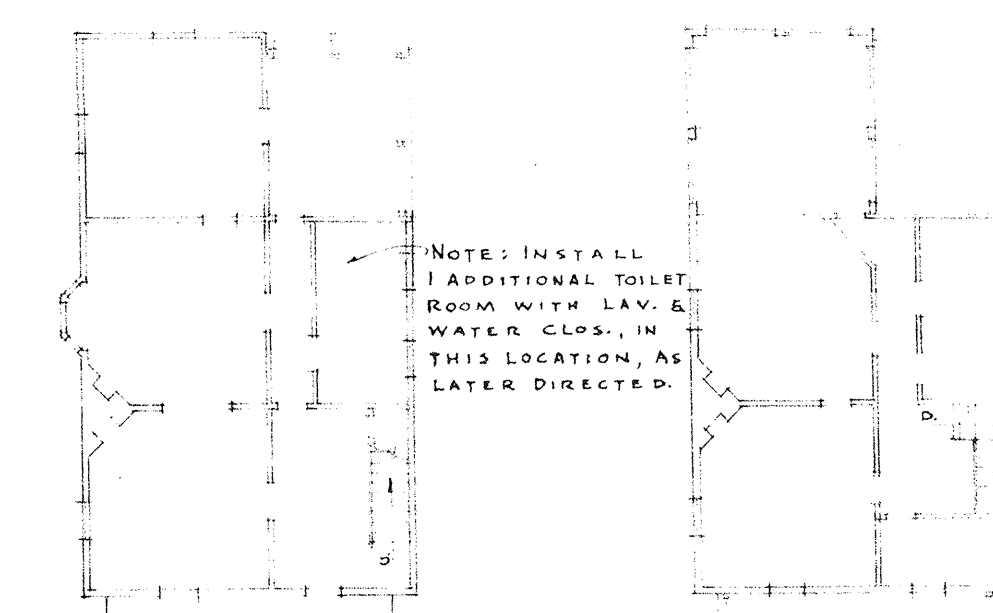

FIRST FLOOR PLAN SCALE 1/2" = 1'-0"
SECOND FLOOR PLAN
HOUSE AT #1511 MEDUFF AVE. LOT #50
DEMOLITION OF THIS HOUSE TO BE DEFERRED UNTIL LATER DATE. HOUSE TO BE PUT INTO CONDITION FOR OFFICE OF THE HOUSING AUTHORITIES AND ARCHITECT. (See Specifications)

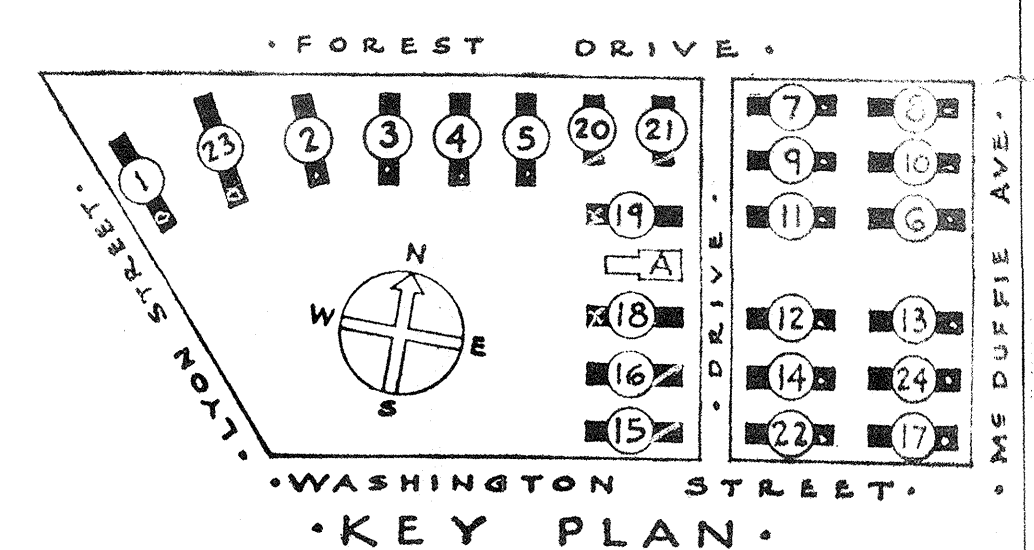

SHEET TITLE
FIRST FLOOR PLANS.
GONZALES GARDENS
LOW RENT HOUSING PROJECT, COLUMBIA, S. C. 21
DESIGNED BY
THE HOUSING AUTHORITY OF THE CITY OF COLUMBIA, S. C.
UNDER LOAN CONTRACT WITH
UNITED STATES HOUSING AUTHORITY

CHECKED BY: *H.B.S.*
DATE: 9-11-39
APPROVED BY: *James B. Woodhart*
DATE: 9-15-39
ADMINISTRATOR
SHEET No. 8

SCALES:
1/8" = 1'-0"
1/4" = 1'-0"