




BUILDINGS - 1, 23.

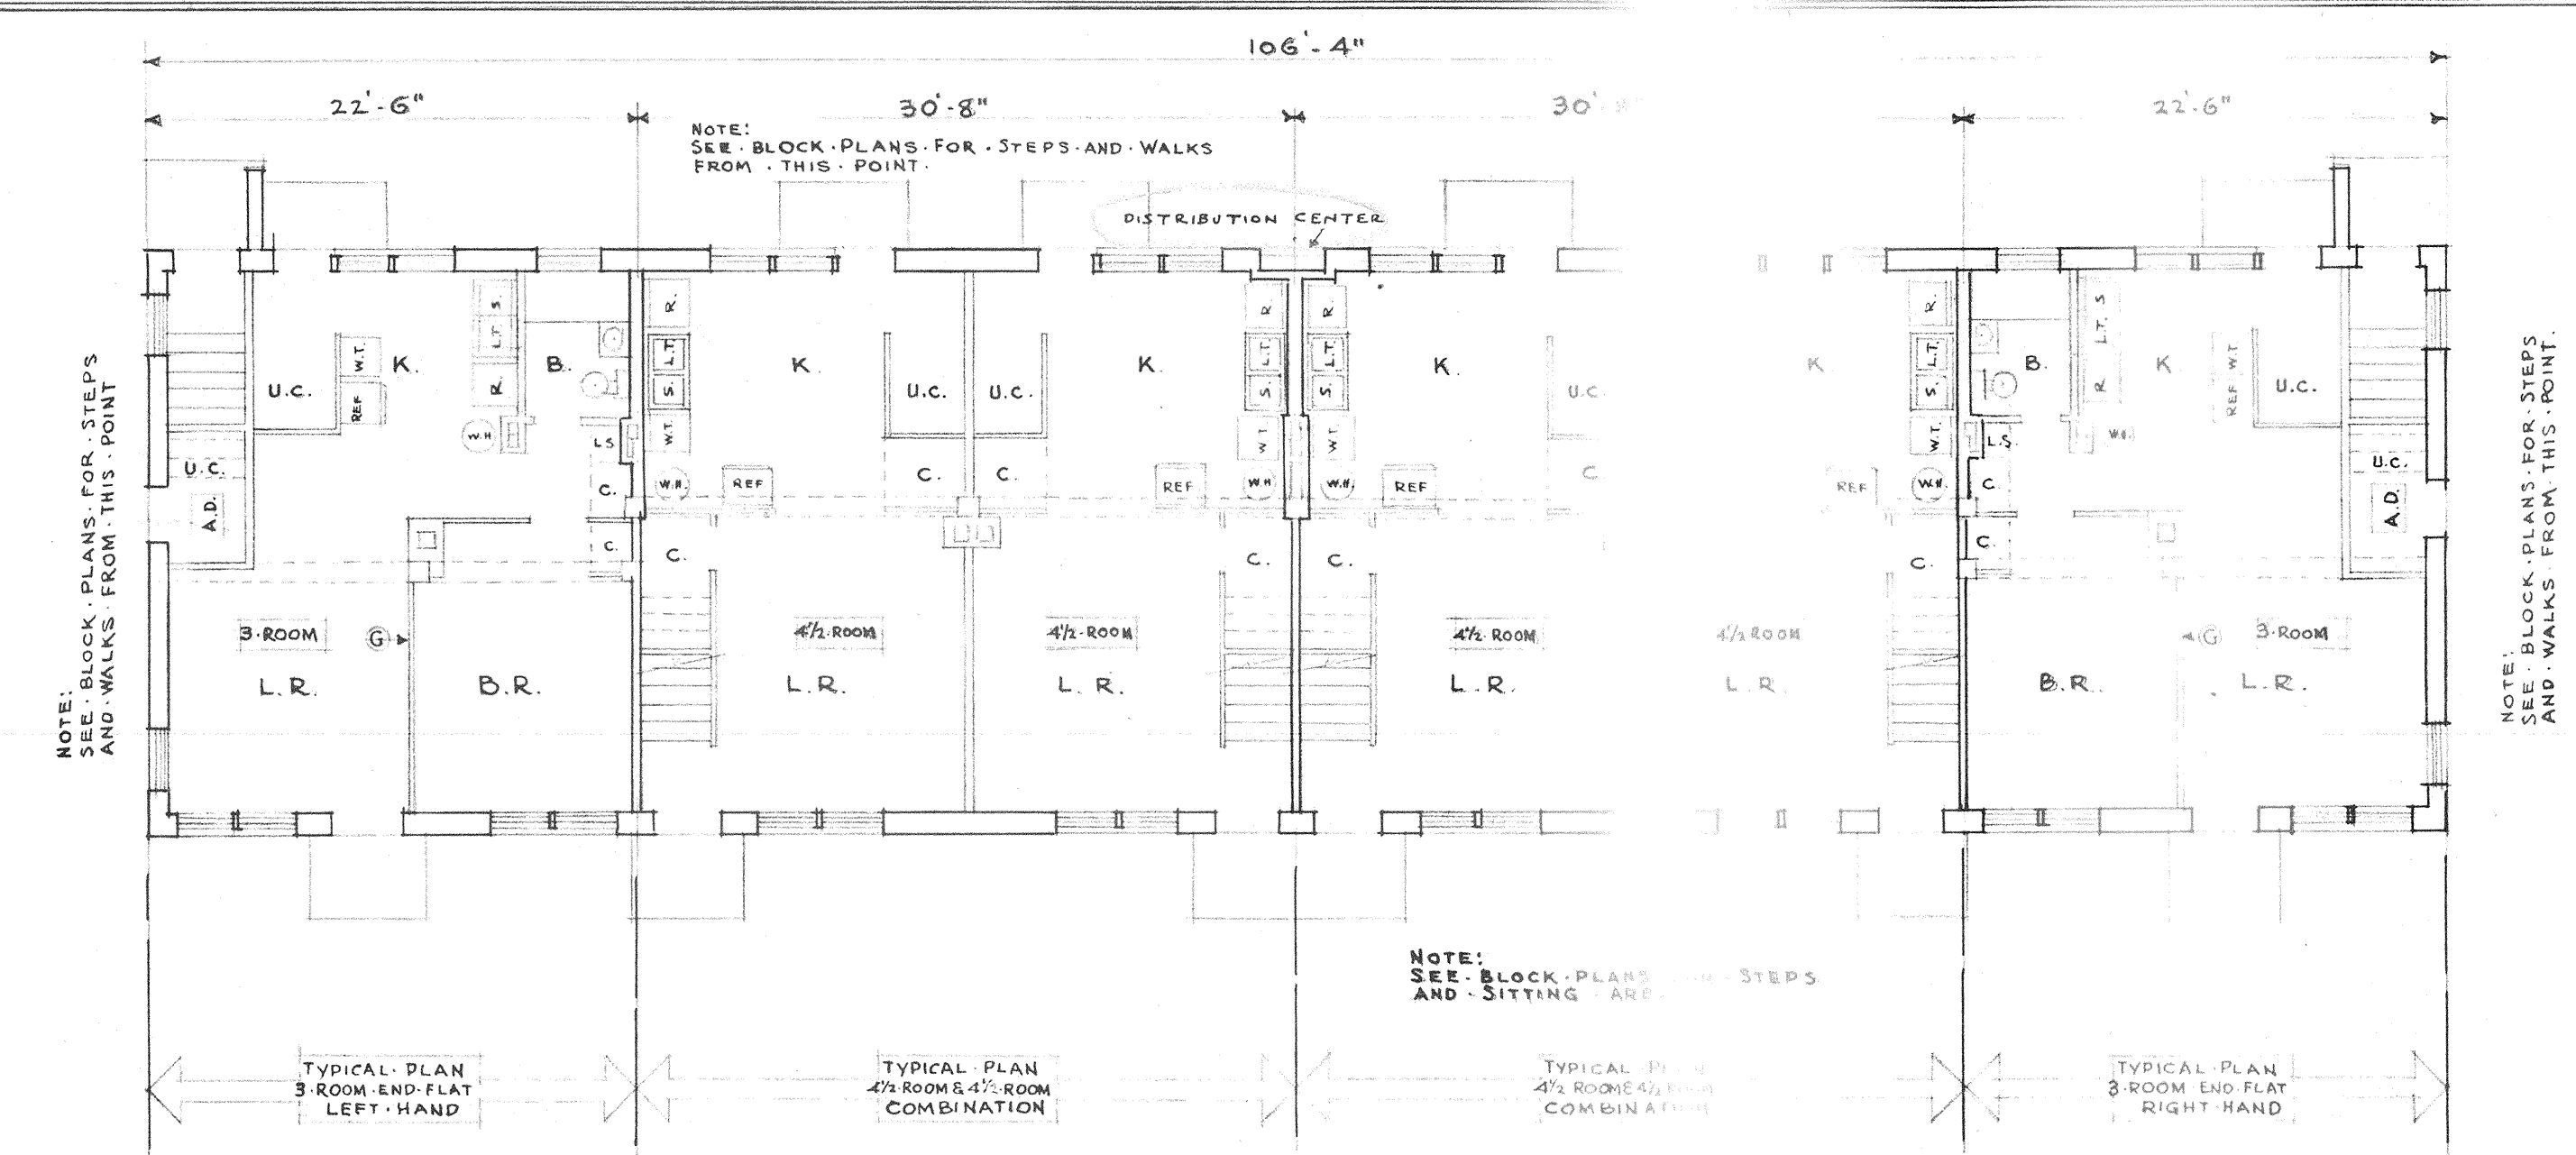


BUILDINGS - 15, 16, 20, 21.

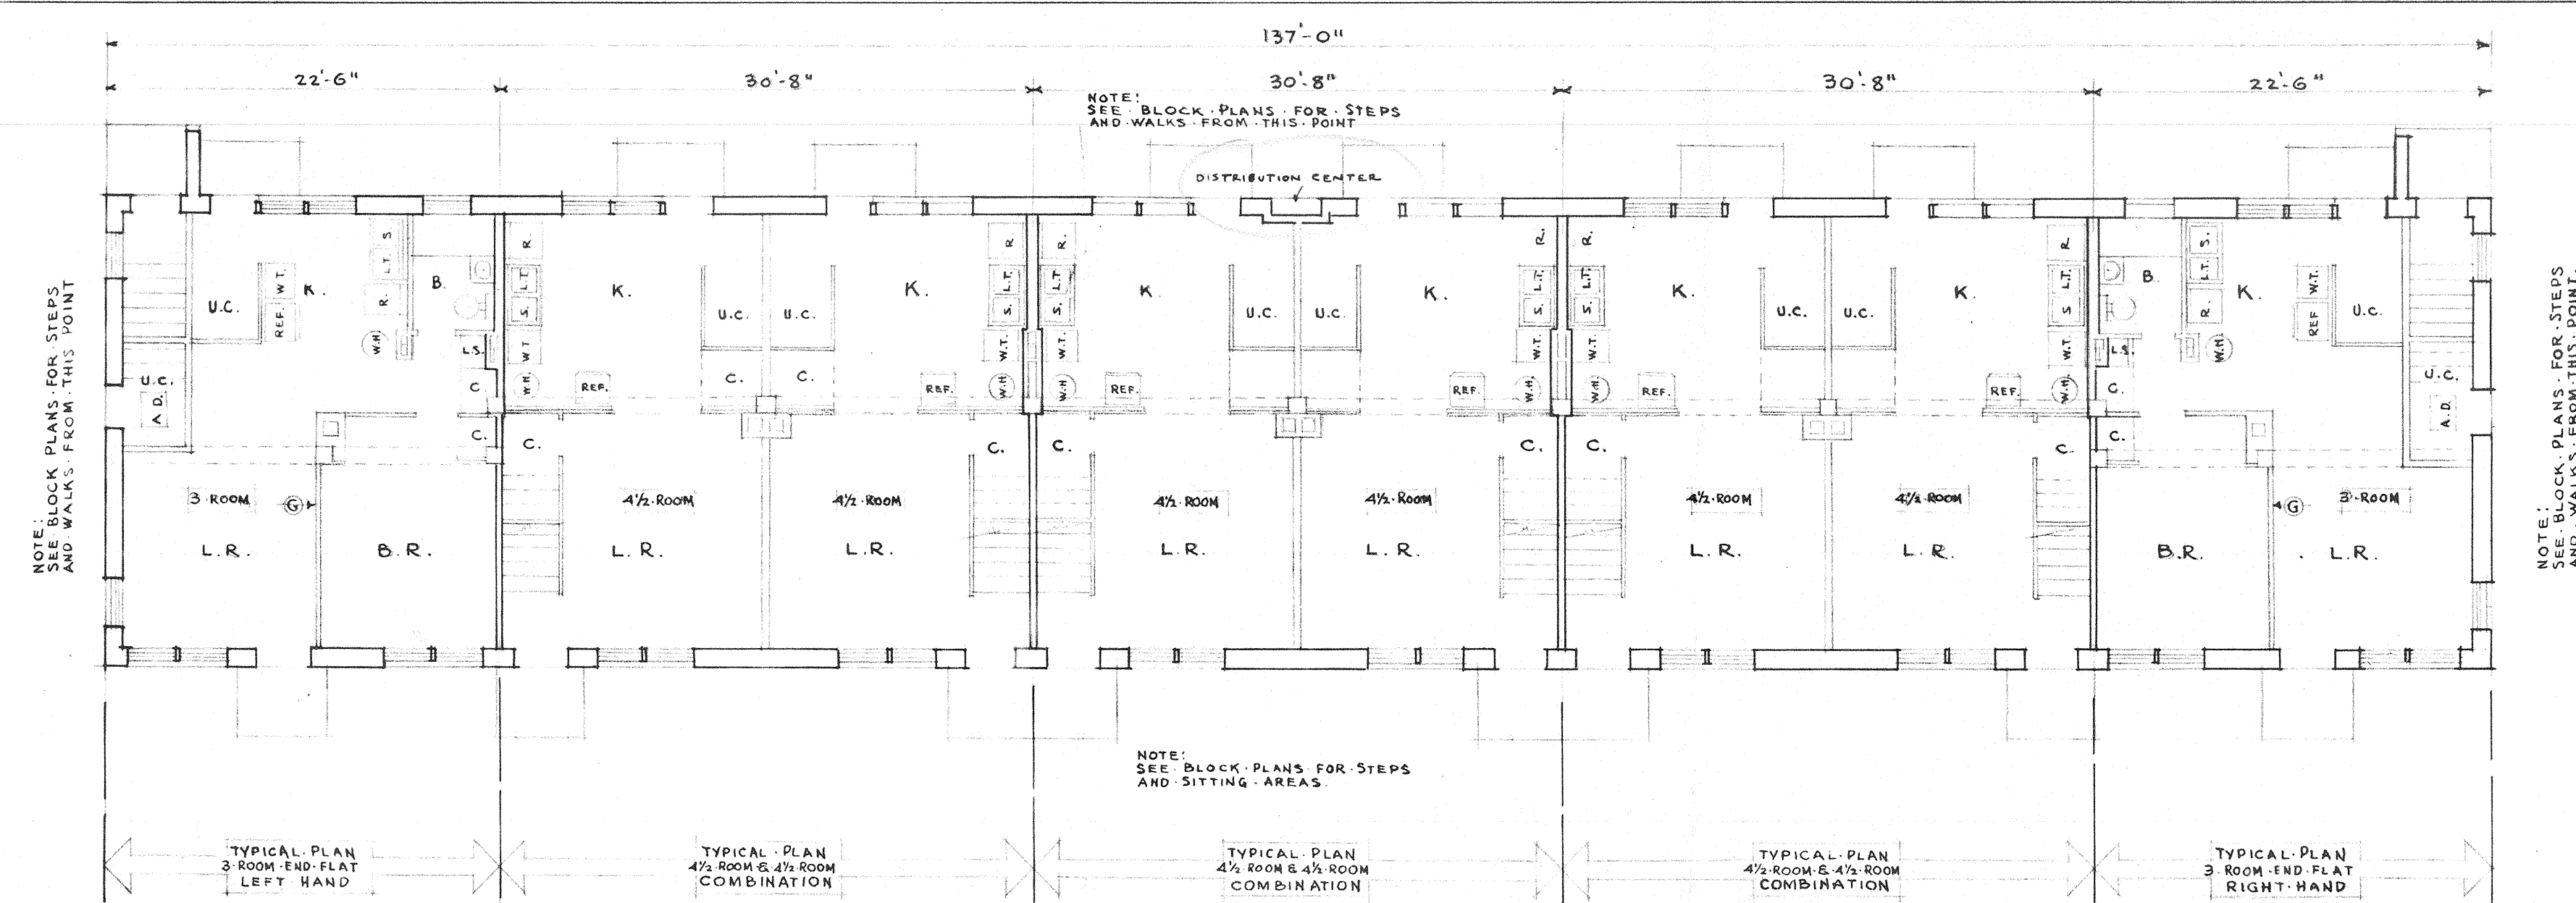


BUILDINGS - 18, 19.

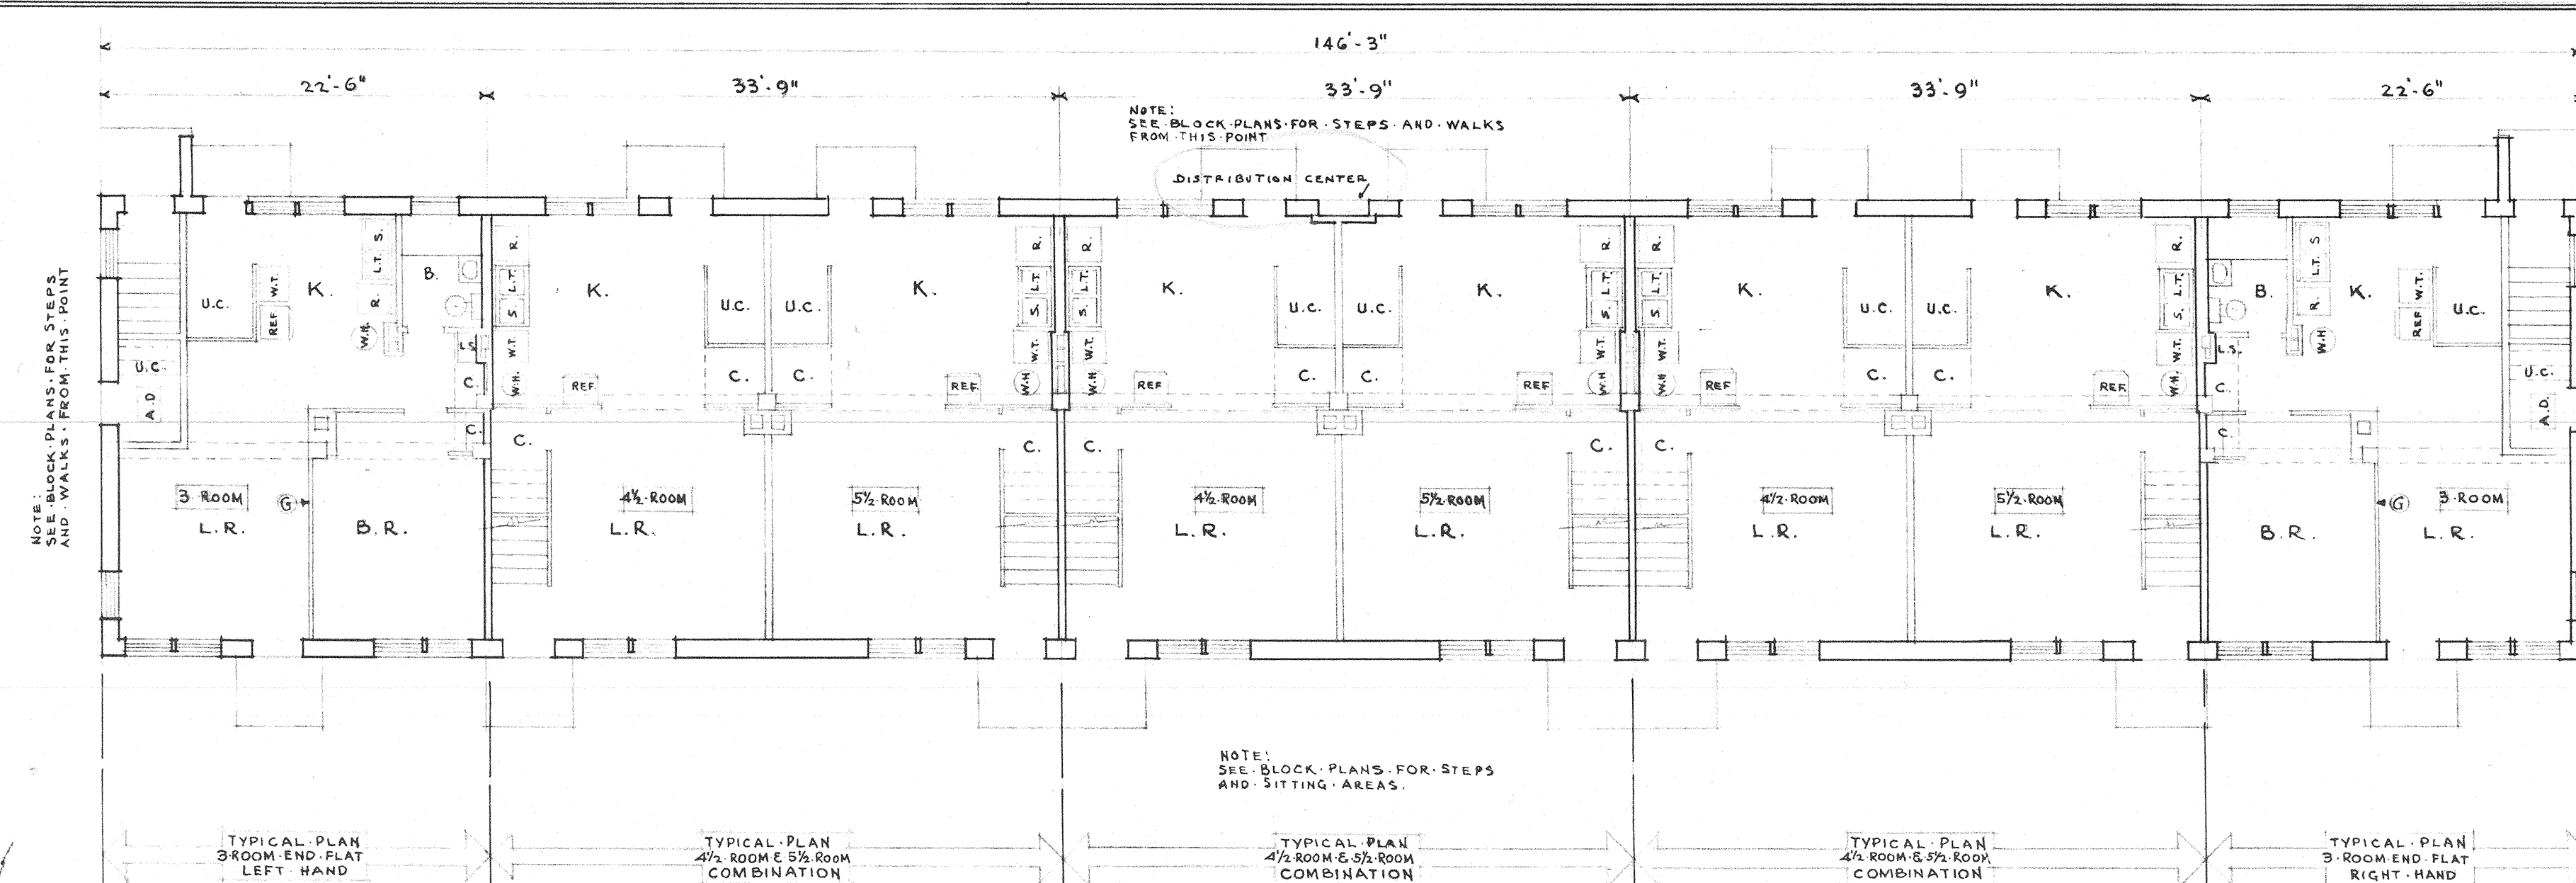

BUILDINGS - 2, 3, 4, 5, 6, 7, 8, 9, 10, 11, 12, 13, 14, 17, 22, 24.

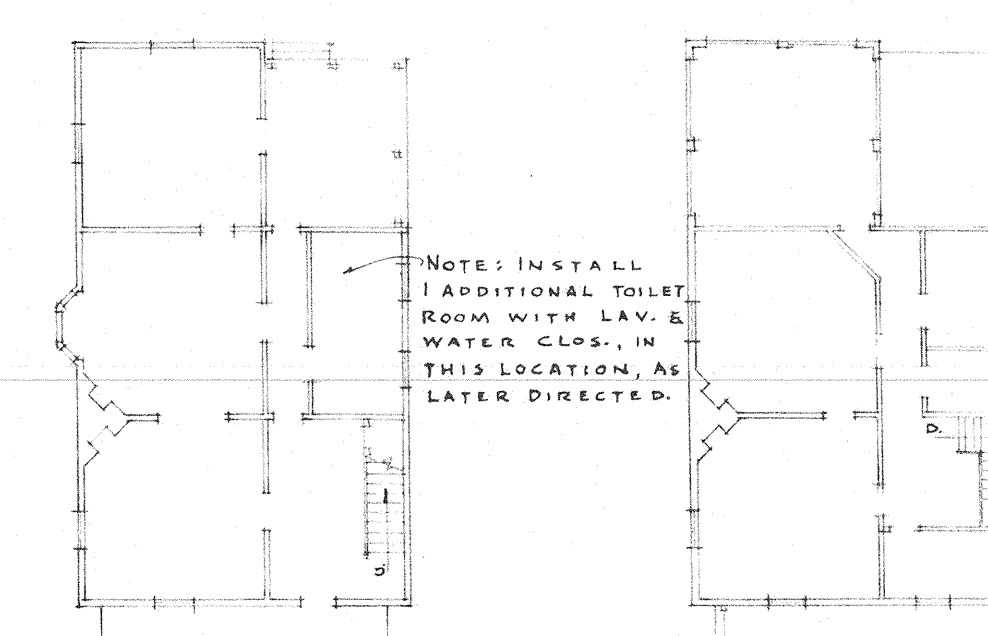

FIRST FLOOR PLAN  
SECOND FLOOR PLAN  
HOUSE AT 1511 AND DUFFIE AVE. LOT #30  
DEMOLITION OF THIS HOUSE TO BE DEFERRED UNTIL LATER DATE. HOUSE TO BE PUT INTO CONDITION FOR OFFICE OF THE HOUSING AUTHORITIES AND ARCHITECT. (See Specifications)

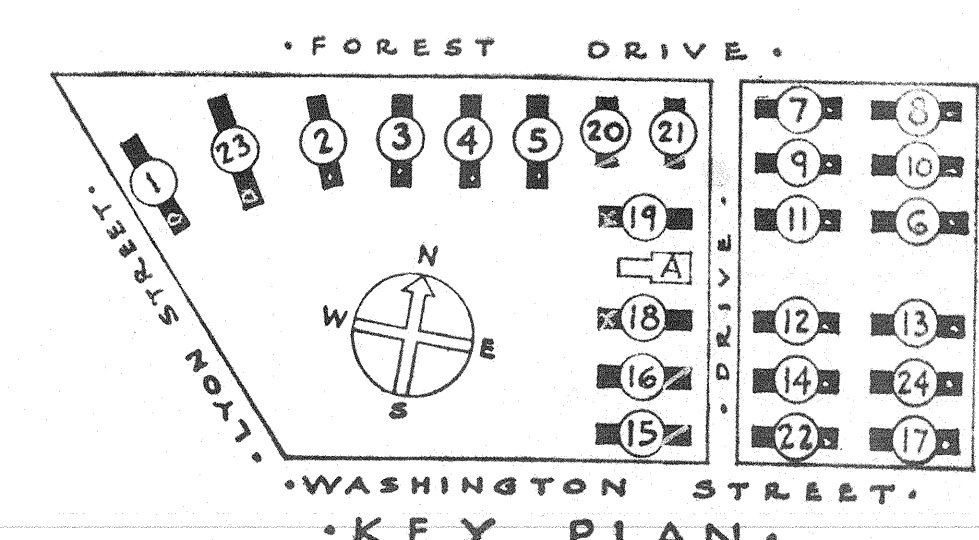

**FIRST FLOOR PLANS.**  
GONZALES GARDENS  
LOW RENT HOUSING PROJECT, COLUMBIA, S. C. 21  
DEVELOPED BY  
THE HOUSING AUTHORITY OF THE CITY OF COLUMBIA, S. C.  
UNDER LOAN CONTRACT WITH  
UNITED STATES HOUSING AUTHORITY

CHECKED: HBS. DATE: 7-18-39  
APPROVED BY: UNITED STATES HOUSING AUTHORITY  
ADMINISTRATOR: [Signature]  
DATE: 7-18-39  
SHEET NO. 8  
SCALE: 1/8" = 1'-0"