
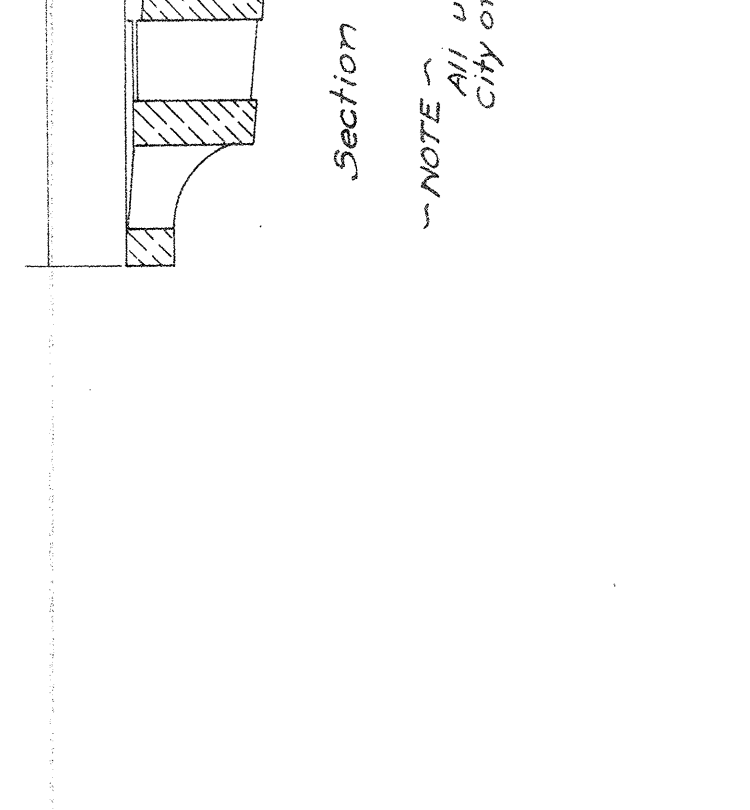
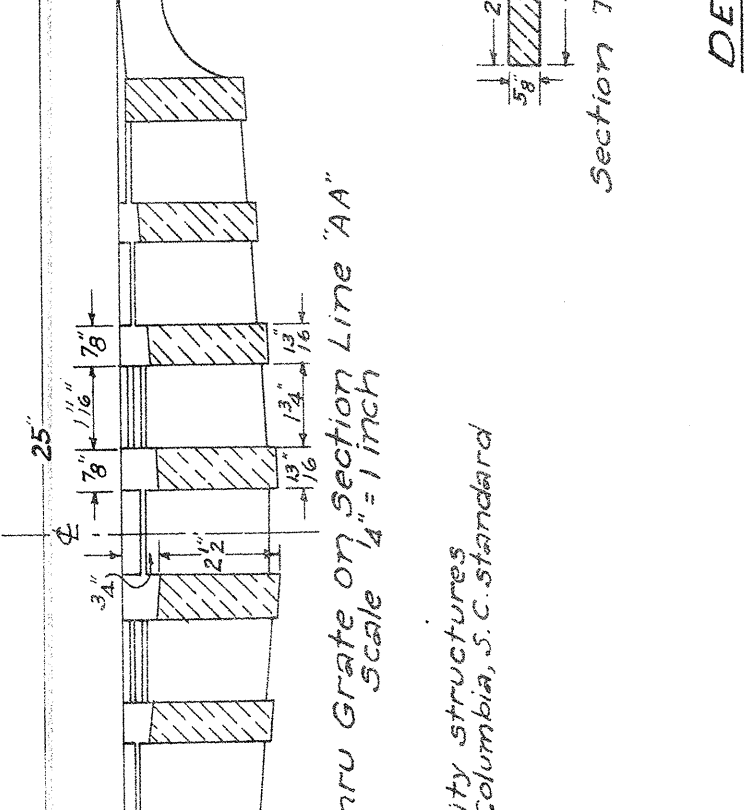
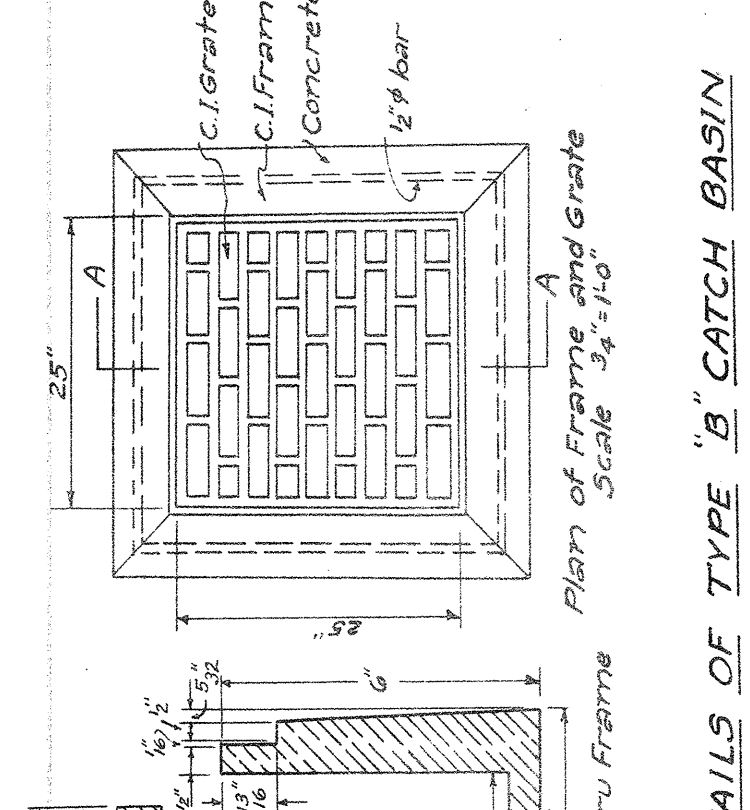
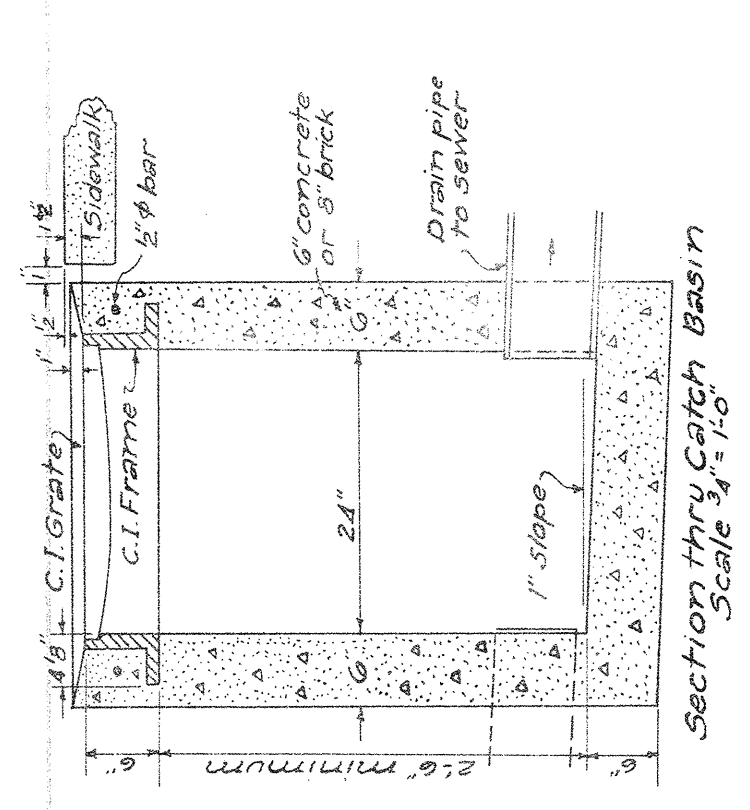


GENERAL SITE PLAN
BUILDINGS - 25-26-27-28-29-30
GONZALES GARDENS EXTENSION
LOW RENT HOUSING PROJECT, COLUMBIA, S.C.
THE HOUSING AUTHORITY OF THE CITY OF COLUMBIA, S.C.
APPROVED BY: [Signature]
DATE: [Date]
SCALE: 1/8" = 1'-0"
SHEET NO. 606
PROJECT NO. 33-24

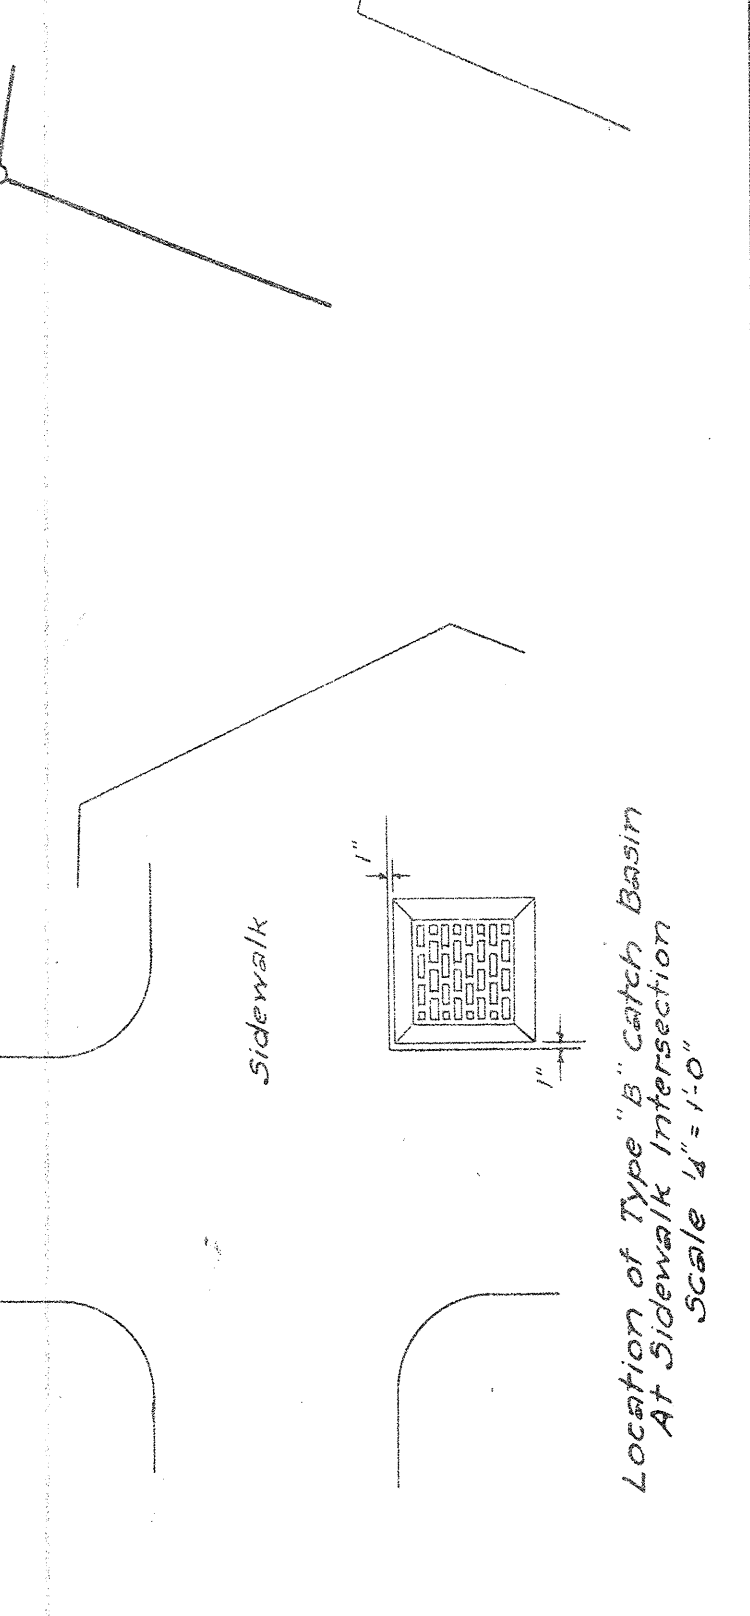

Legend

Existing Storm Sewers	18" x 30"	R	X
Existing Sanitary Sewers	18" x 6"	S	X
Storm Sewers	24" x 18"	R	X
Sanitary Sewers	6" x 3"	S	X
Manholes	Manholes		
Catch Basins (Type B)	Catch Basins		
Water Mains	Water Mains		
Gas Mains	Gas Mains		
Gate Valves	Gate Valves		

~Note: Details of Manhole Castings and Construction as shown on this sheet are standard for the City of Columbia.