
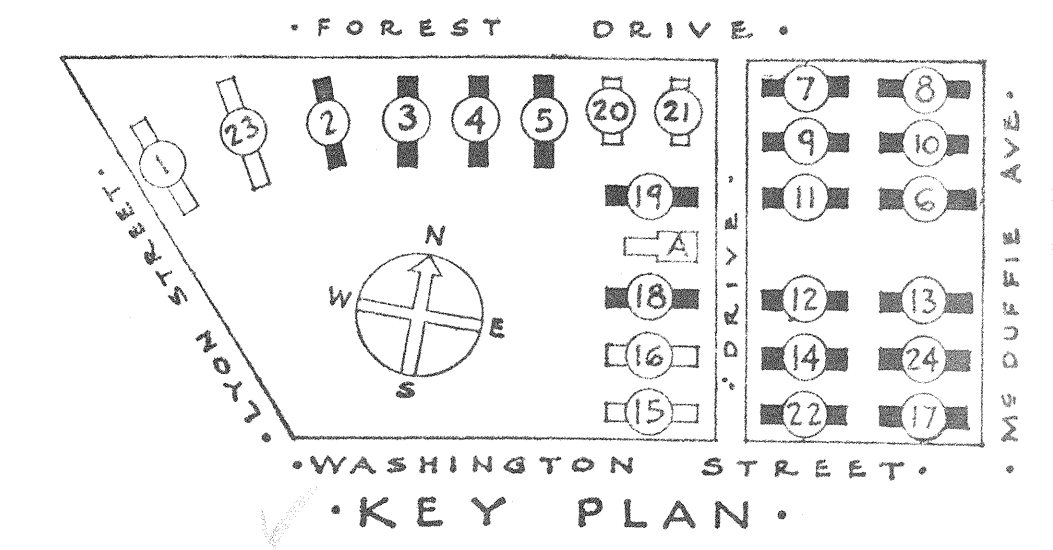


FIRST FLOOR PLAN
TYPICAL 4 & 5 ROOM COMBINATION
SCALE: 3/4" = 1'-0"

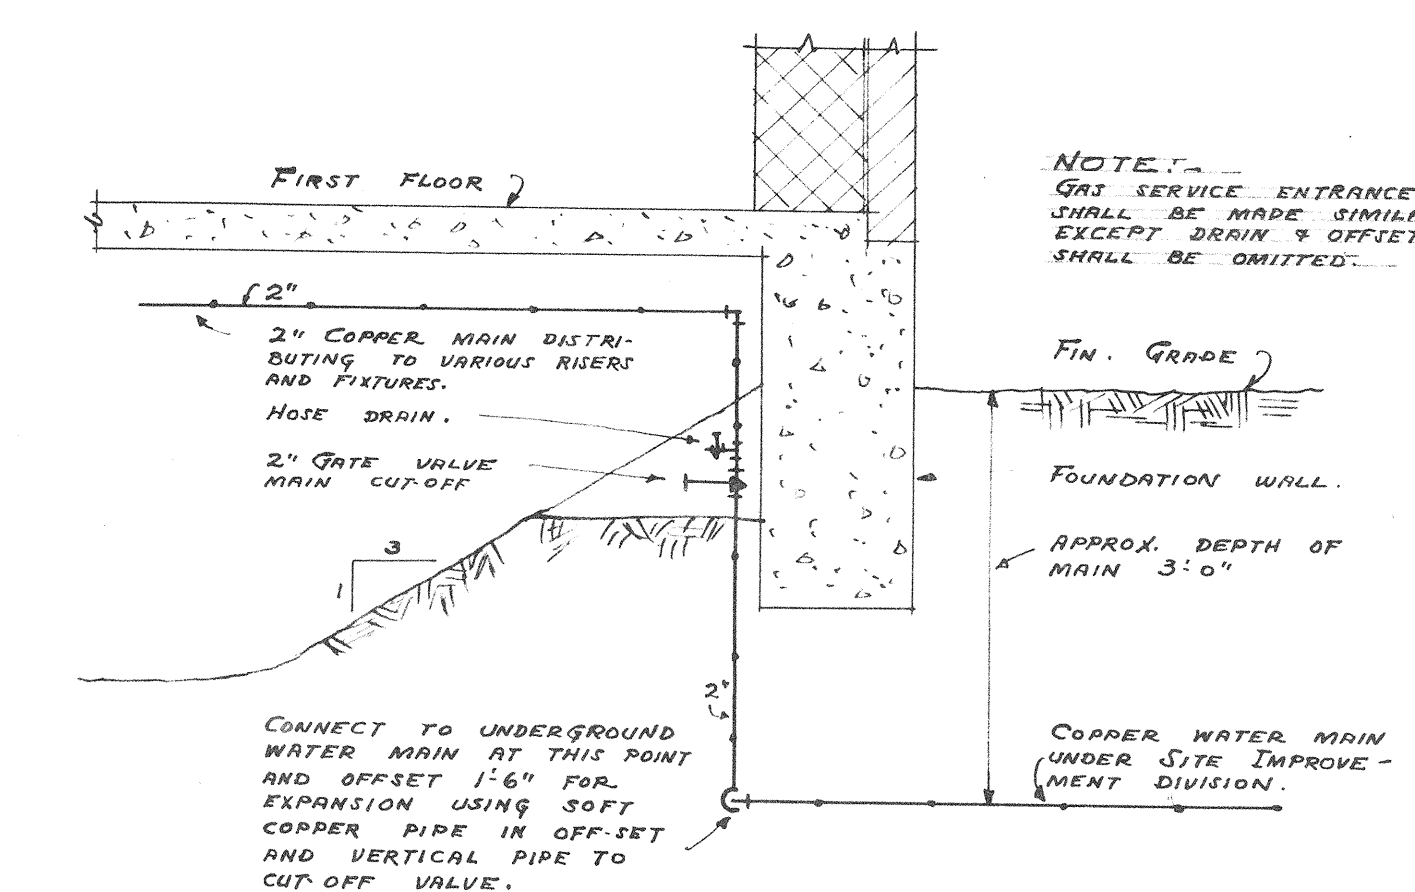

SHEET TITLE: PLANS OF PLUMBING DISTRIBUTION		BUILDINGS: 2, 3, 4, 5, 6, 7, 8, 9, 10, 11, 12, 13, 14, 17, 18, 19, 22, & 24	
GONZALES GARDENS LOW RENT HOUSING PROJECT, COLUMBIA, S. C. 2-1 DEVELOPED BY THE HOUSING AUTHORITY OF THE CITY OF COLUMBIA, S. C. UNDER LOAN CONTRACT WITH UNITED STATES HOUSING AUTHORITY			
CHECKED: C. D. T.	APPROVED BY: UNITED STATES HOUSING AUTHORITY	DATE: 9-12-37	SCALE: 3/4" = 1'-0"
REVISIONS:	APPROVED BY: THE HOUSING AUTHORITY OF THE CITY OF COLUMBIA, S. C.	DATE: 9-12-37	SHEET NO. P
JAMES B. UNGERHART ARCHITECT		605	