



BUILDINGS-1, 23.

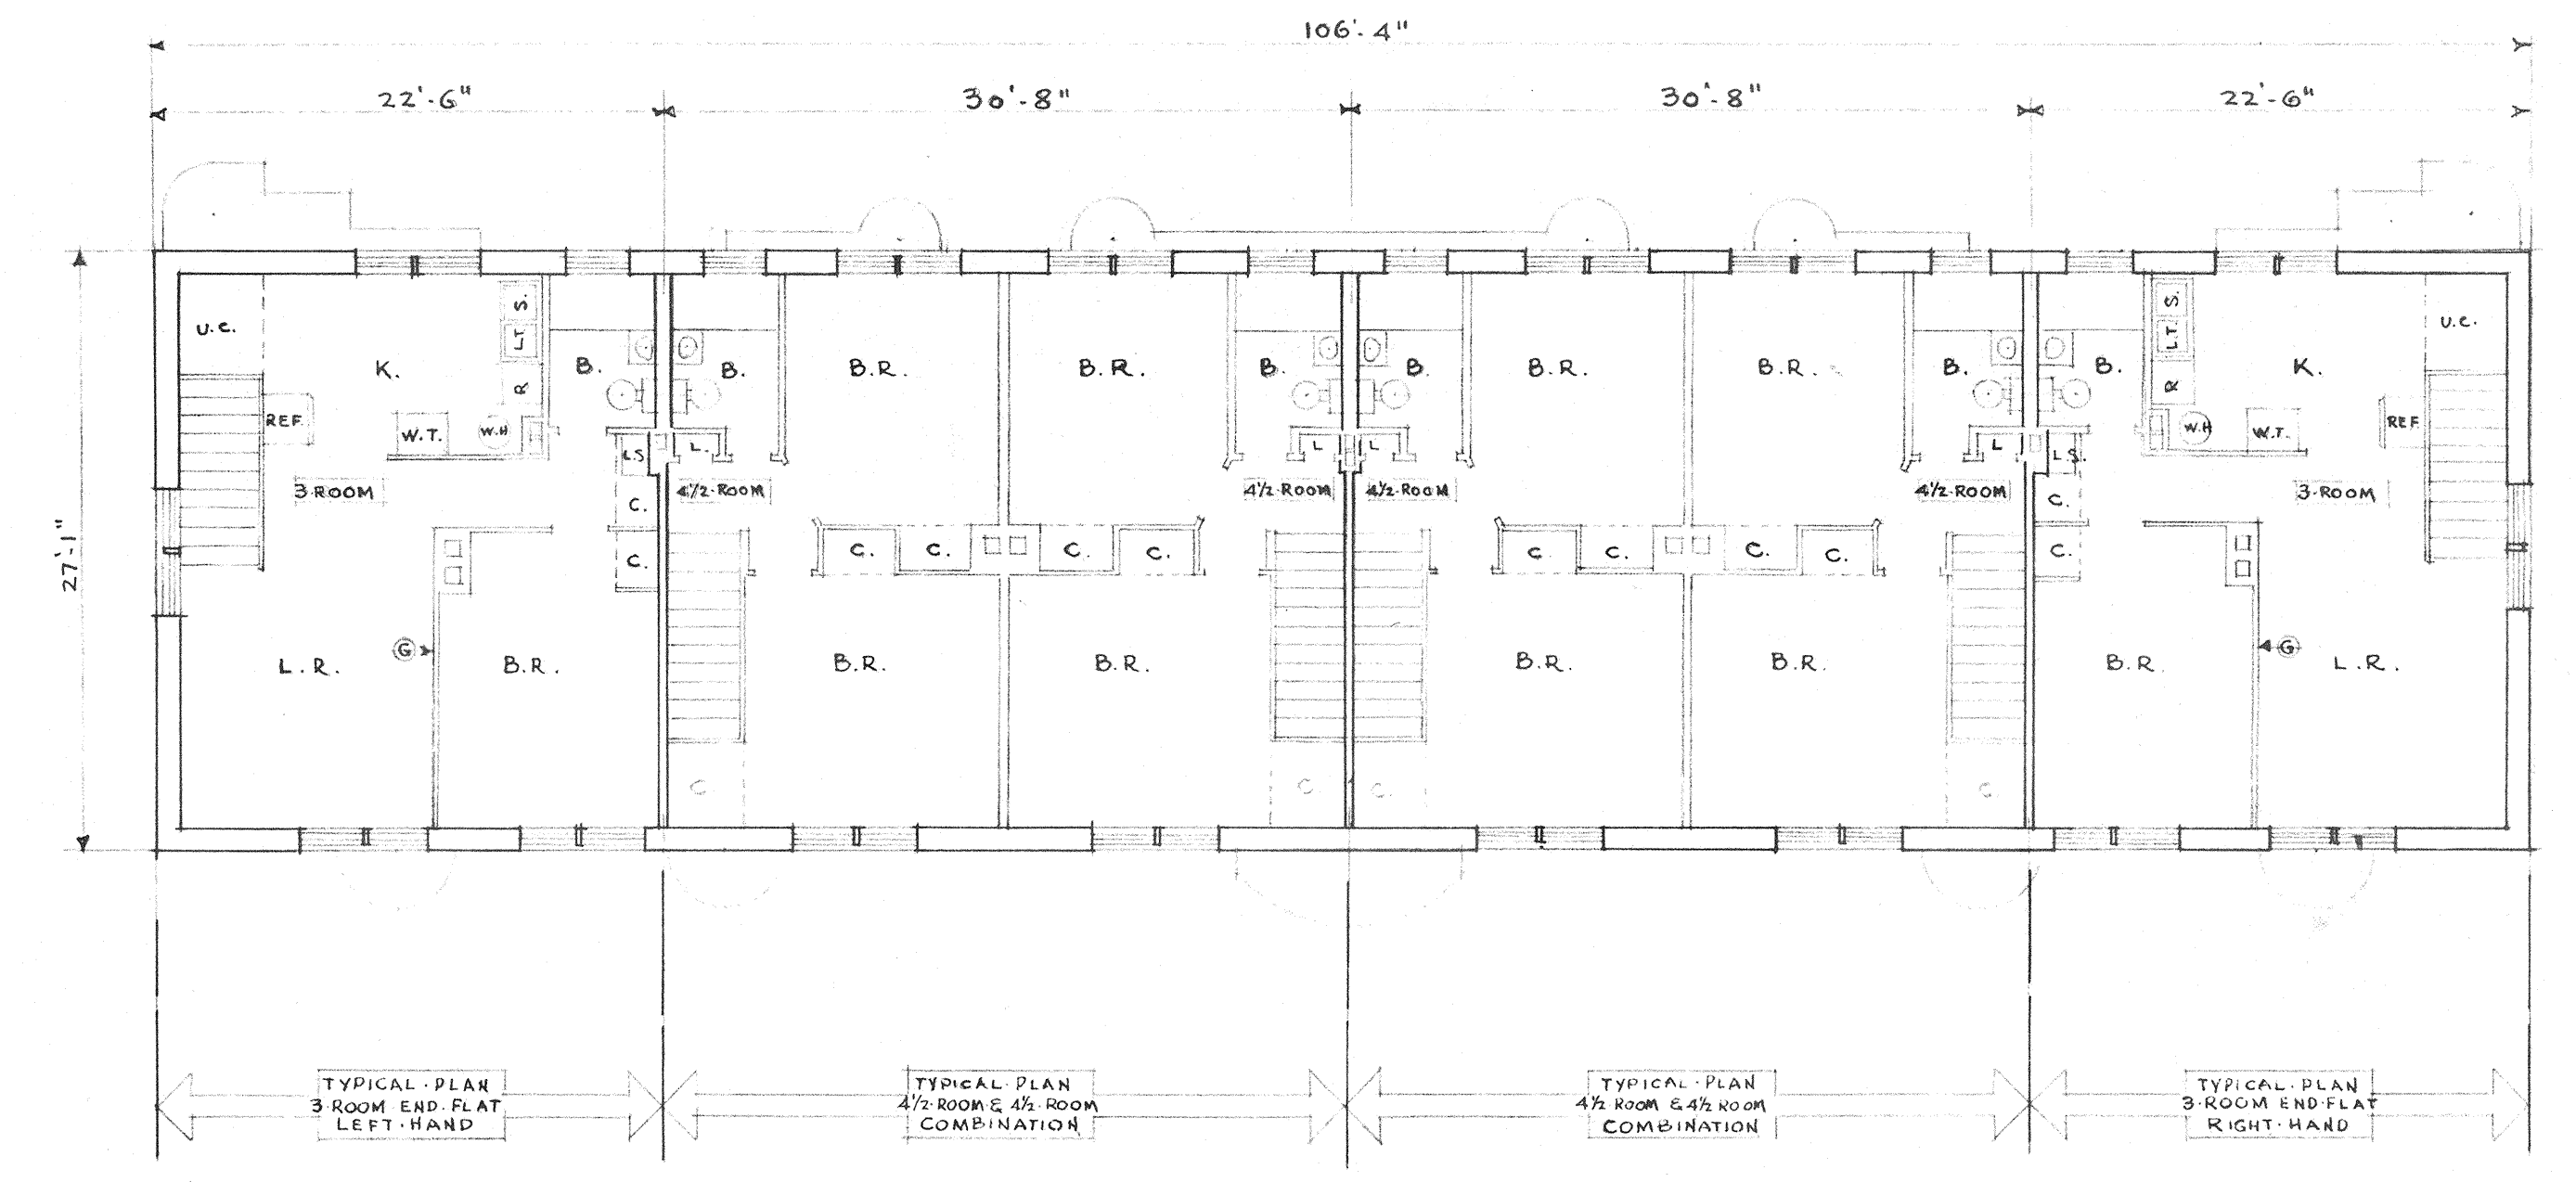


BUILDINGS-15, 16, 20, 21.

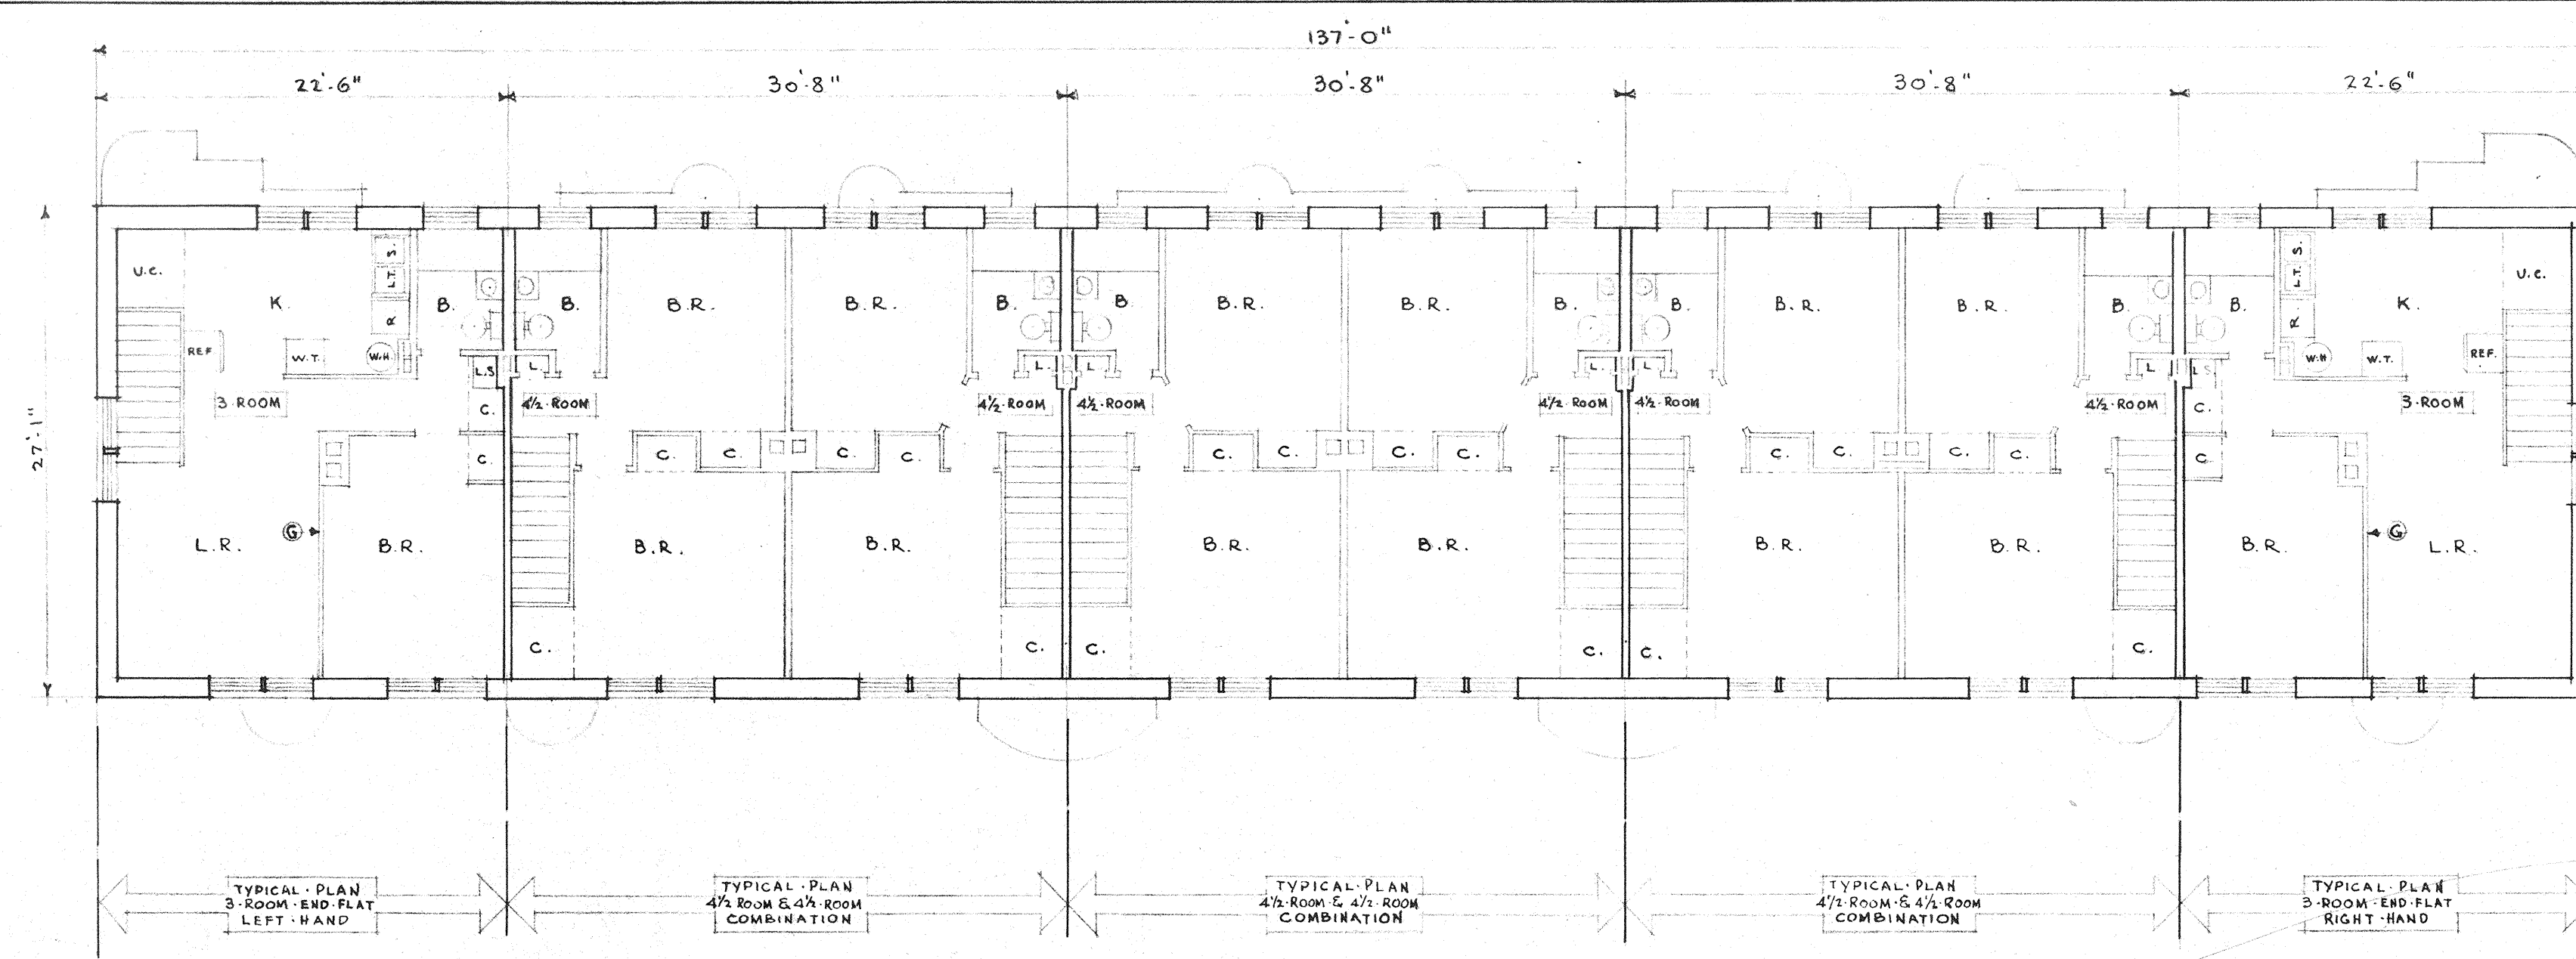


BUILDINGS-18, 19.

NOTE:
EACH BUILDING TO HAVE ONE SCUTTLING TO
ATTIC AS DETAIL ON SHEET NO. A-15.
EXACT LOCATION TO BE DETERMINED LATER.

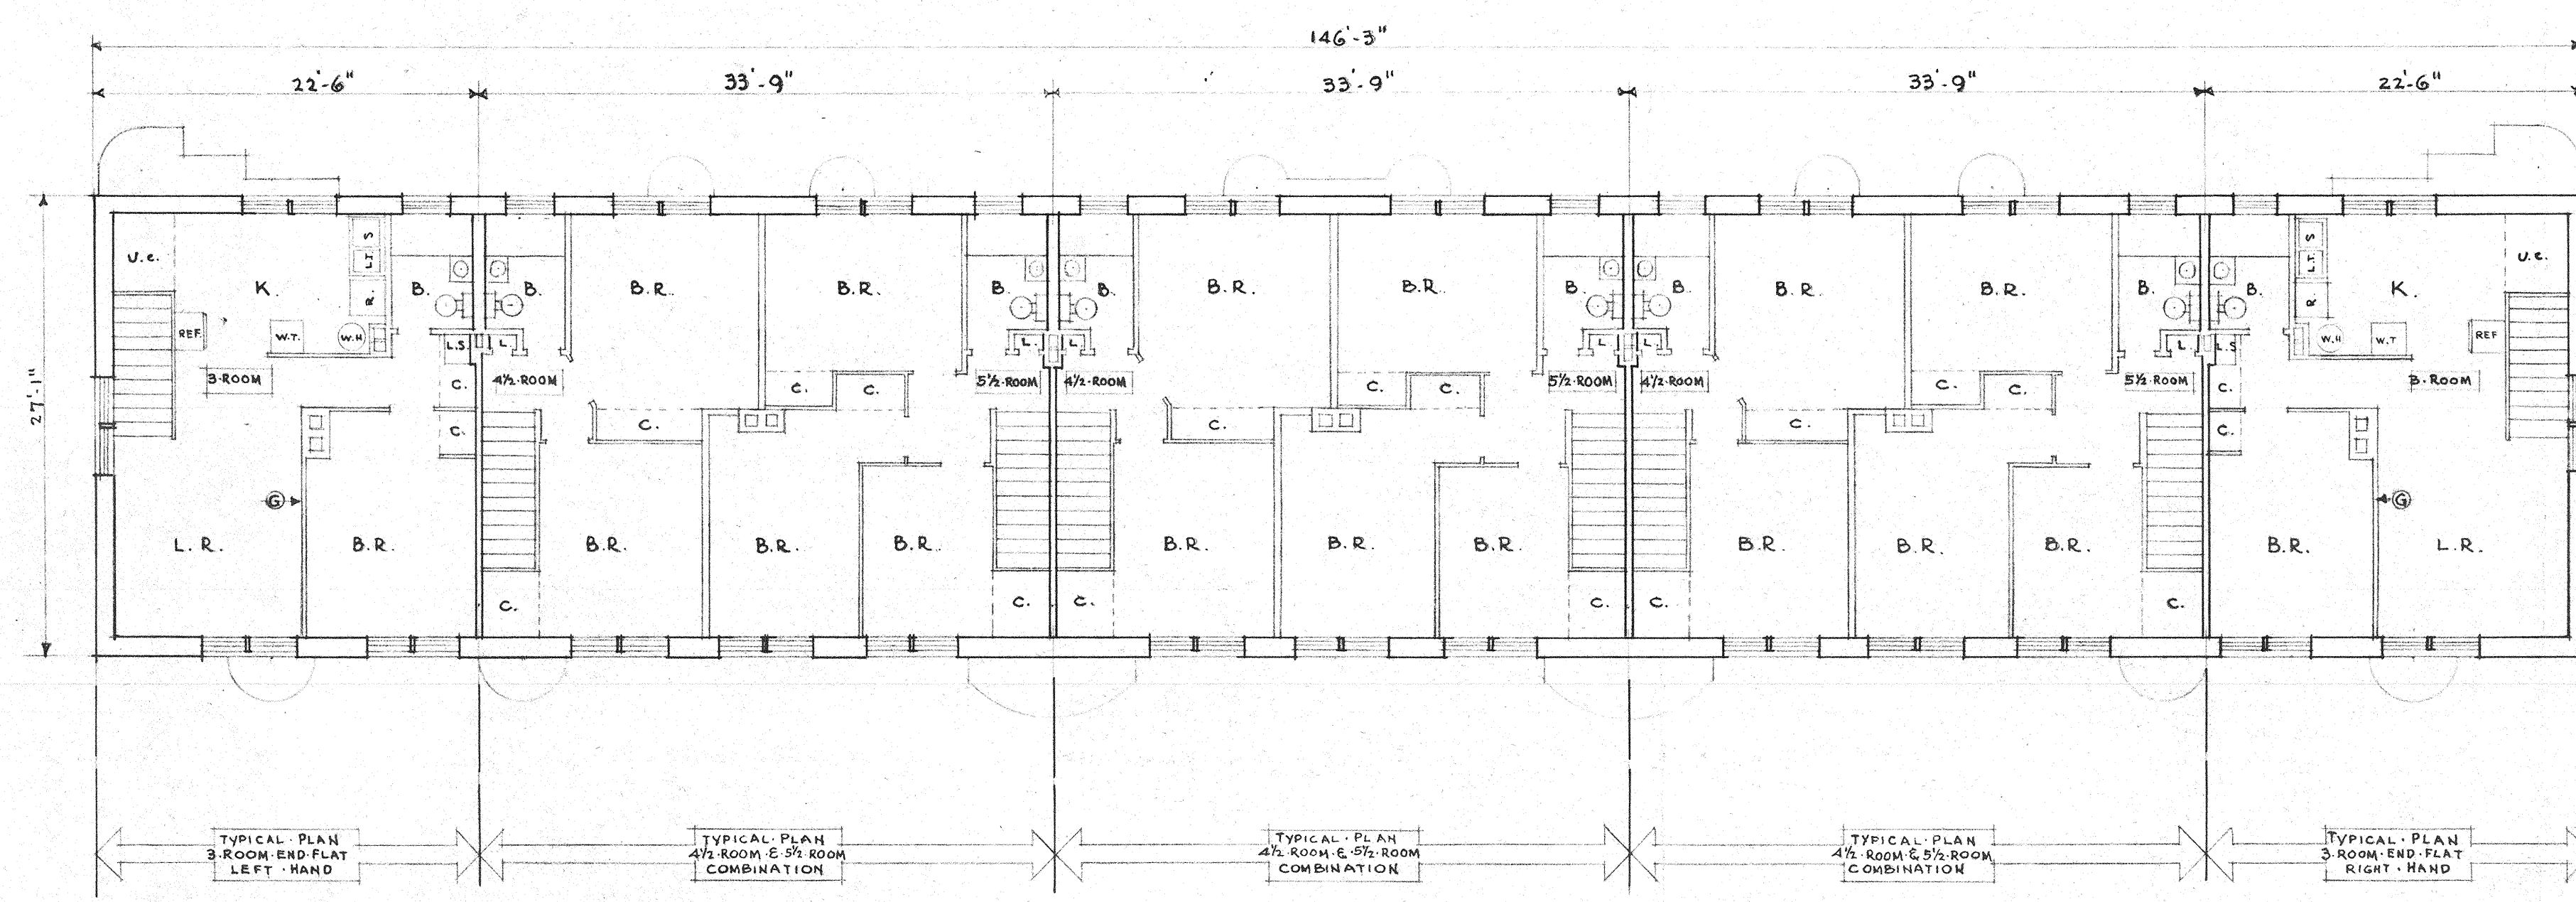

BUILDINGS-2, 3, 4, 5, 6, 7, 8, 9, 10, 11, 12, 13, 14, 17, 22, 24.

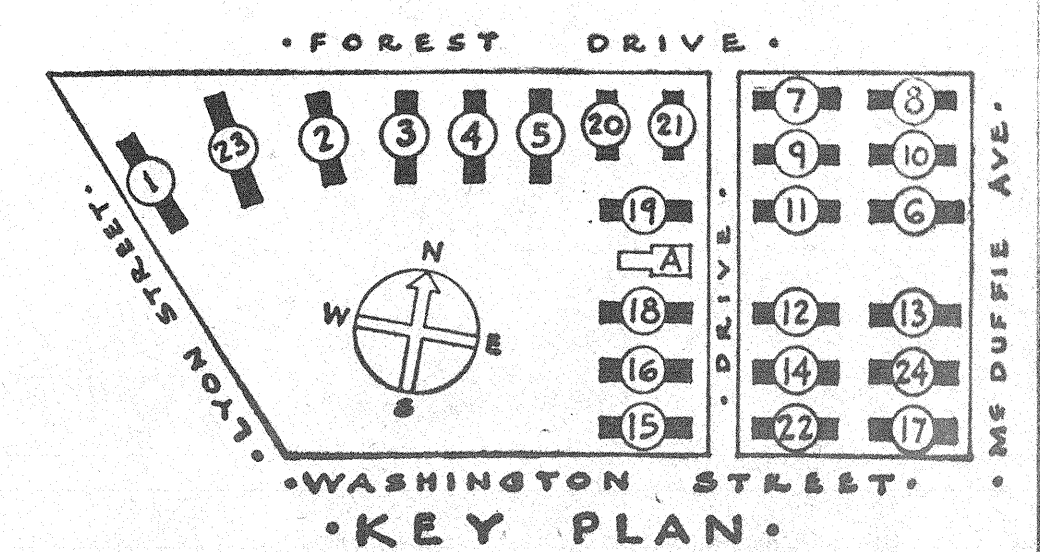

SHEET TITLE		
SECOND FLOOR PLANS.		
GONZALES GARDENS		
LOW RENT HOUSING PROJECT, COLUMBIA, S. C. 2-1		
DEVELOPED BY THE HOUSING AUTHORITY OF THE CITY OF COLUMBIA, S. C.		
UNDER LEASE CONTRACT WITH UNITED STATES HOUSING AUTHORITY		
CHECKED:	APPROVED BY:	SCALE:
H.B.S.	UNITED STATES HOUSING AUTHORITY	1/8"=1'-0"
DATE:	ADMINISTRATOR	DATE:
9-18-34		
REVISIONS:	APPROVED BY:	SHEET No.
	THE HOUSING AUTHORITY OF THE CITY OF COLUMBIA, S. C.	A
	JAMES B. URSCHMEYER	
	ARCHITECT	
	DATE 9-15-34	