



FOUNDATION PLAN
BUILDINGS - NOS - 27-28-29 & 30
SCALE: 1/4" = 1'-0"

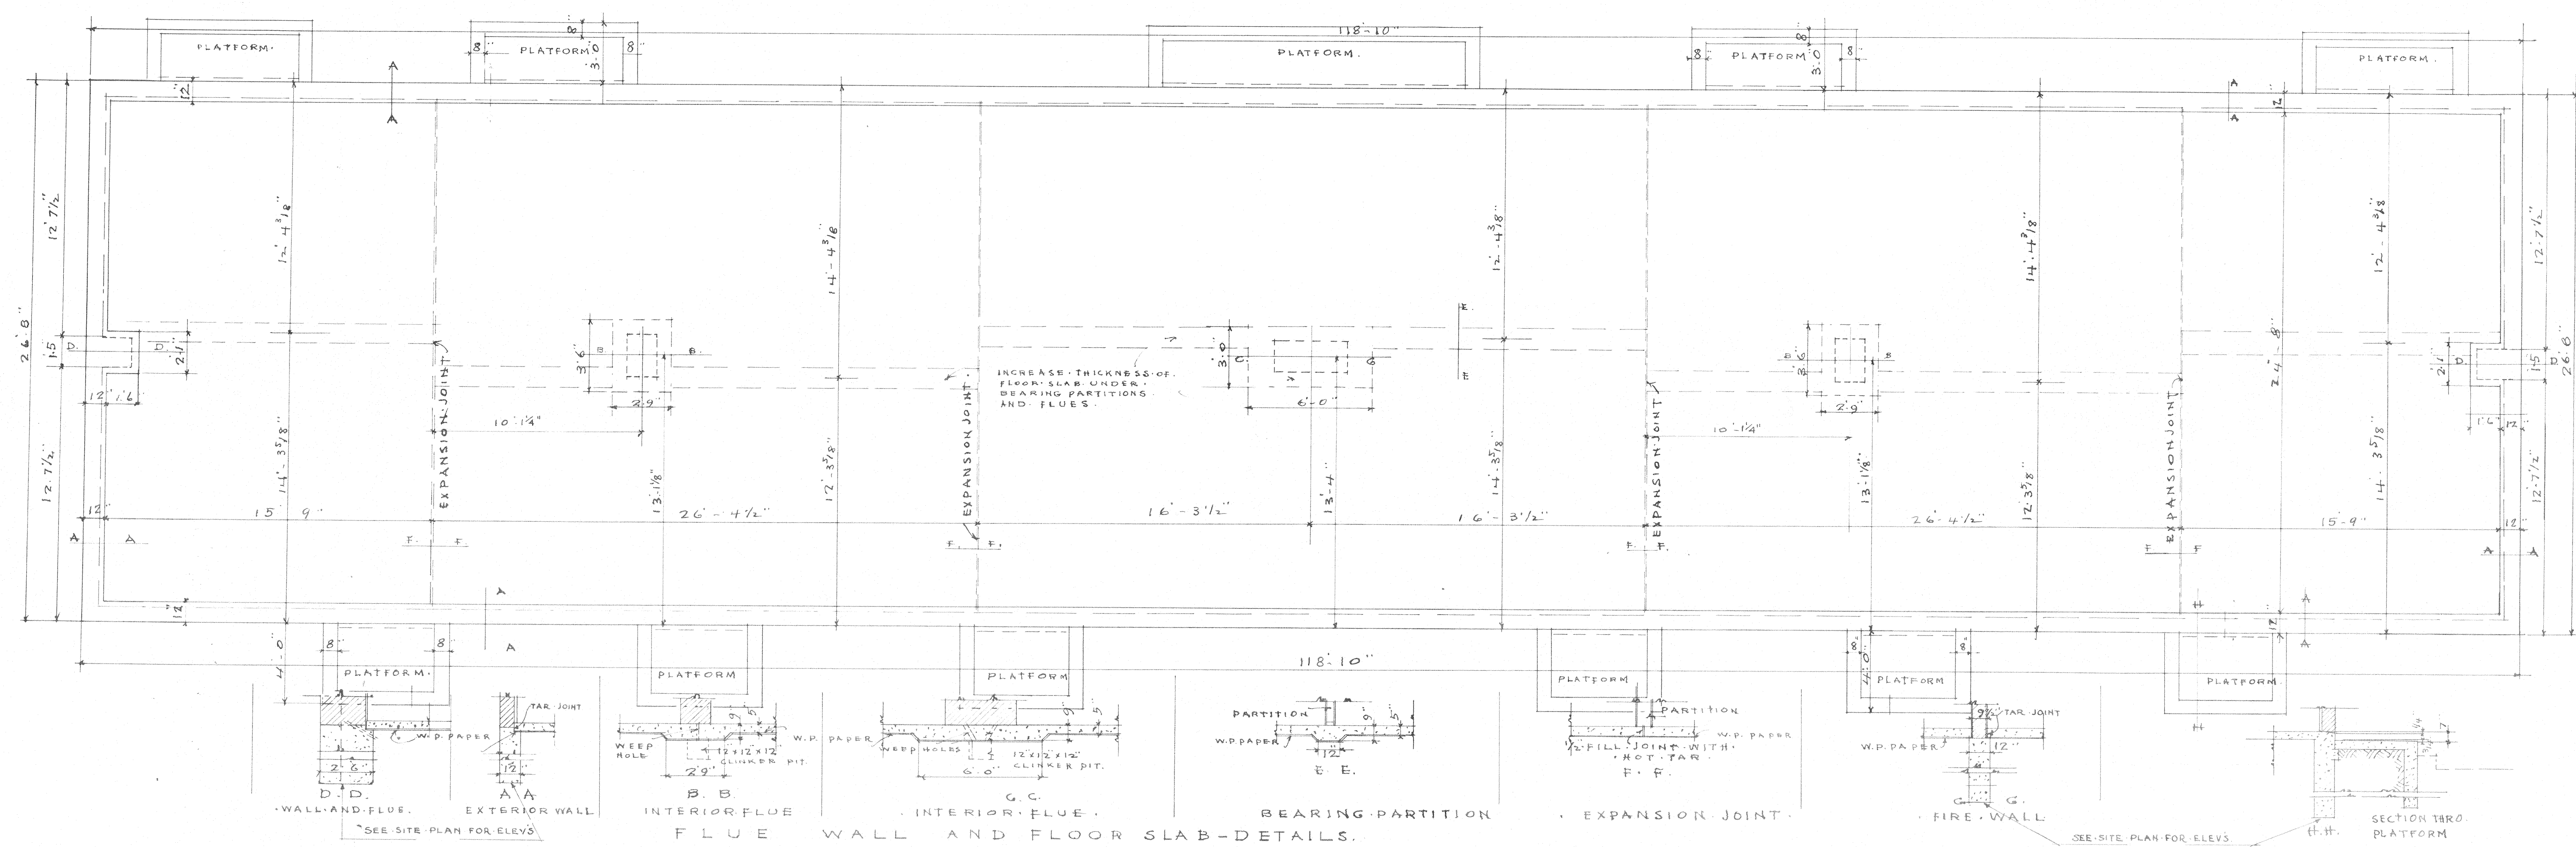

FOUNDATION PLAN
BUILDINGS - NOS - 25 & 26
SCALE: 1/4" = 1'-0"

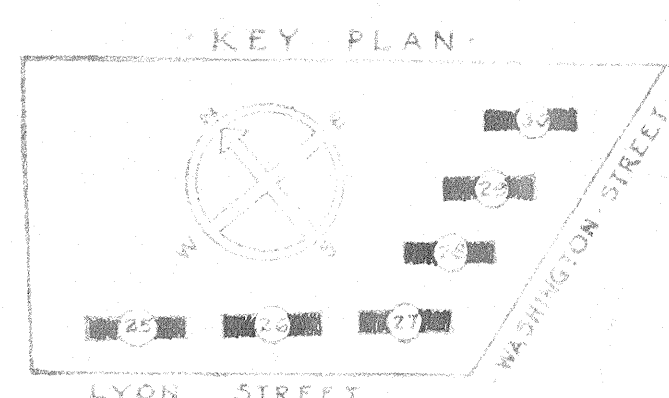

SHEET TITLE		FOUNDATION PLANS BUILDINGS - NOS - 25-26-27-28-29-30 GONZALES GARDENS EXTENSION LAW OFFICE HOUSING PROJECT, COLUMBIA, SC-21A THE CITY OF COLUMBIA, SOUTH CAROLINA CITY ENGINEER'S OFFICE	
DATE	3/27/42	SCALE	1/4" = 1'-0"
DESIGNED BY	JAMES B. HODGKINS	CHECKED BY	J. B. HODGKINS
APPROVED BY	J. B. HODGKINS	DATE	3-27-42