


3 RD & 4 TH FLOOR FINISH SCHEDULE						
ROOM	FLOOR	DATE	WAINSCOT	WALL	CEILING	REMARKS
TAIL HALL	CONCRETE	CONC.	CONCRETE	WHITE CONCRETE UNPAINTED	CONCRETE UNPAINTED	
FLAG STORAGE ROOM	CONCRETE	CONC.	CONCRETE	CONCRETE PAINTED X	CONCRETE PAINTED X	
OBSERVATION ROOM	CONCRETE	CONC.	CONCRETE	CONCRETE PAINTED X	CONCRETE PAINTED X	



X DEDUCTIVE ITEM - SEE SPECIFICATIONS.

3 RD & 4 TH FLOOR DOOR SCHEDULE				
NO.	TYPE	SIZE	MATERIAL	REMARKS
3	GLASS	3'0" x 7'6" x 2 1/2"	WOOD	
4	GLASS	3'0" x 7'6" x 1 1/2"	WOOD	


WINDOW SCHEDULE						
FLOOR	SYMBOL	TYPE	SIZE	MATERIAL	GLASS	REMARKS
3 RD	B	D.H.	2' 2" x 10' 5" x 1 1/2"	WOOD	30' x 14'	SCREENS
3 RD	E	D.H.	2' 2" x 10' 5" x 1 1/2"	WOOD	30' x 14'	SCREENS
4 TH	F	TOP	2' 11 1/2" x 1' 5 3/8" x 1 1/2"	WOOD	30' x 14'	SCREENS

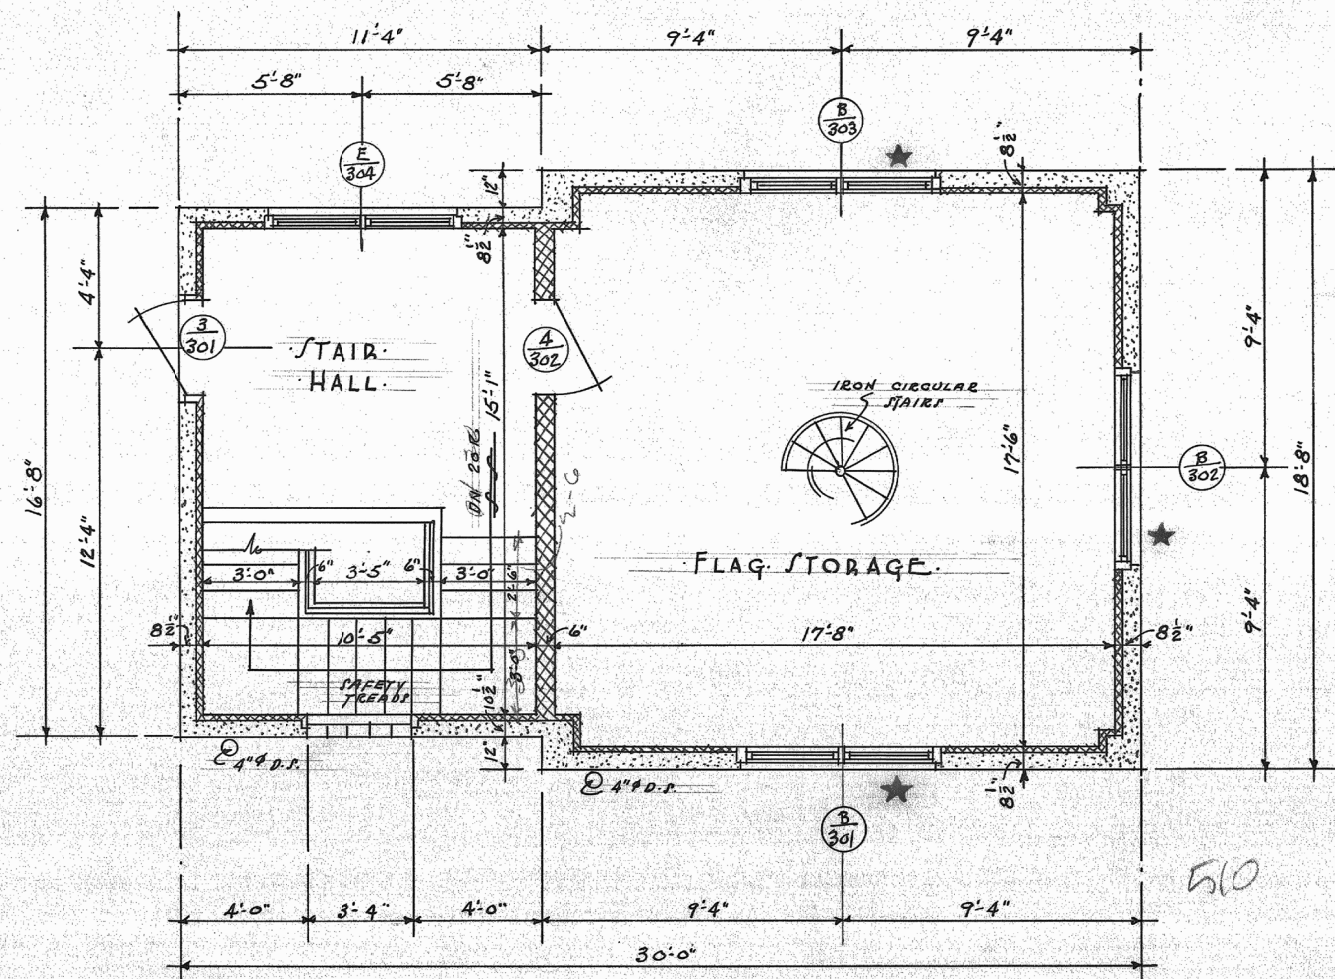


THIRD FLOOR PLAN
SCALE 1/4" = 1'-0"

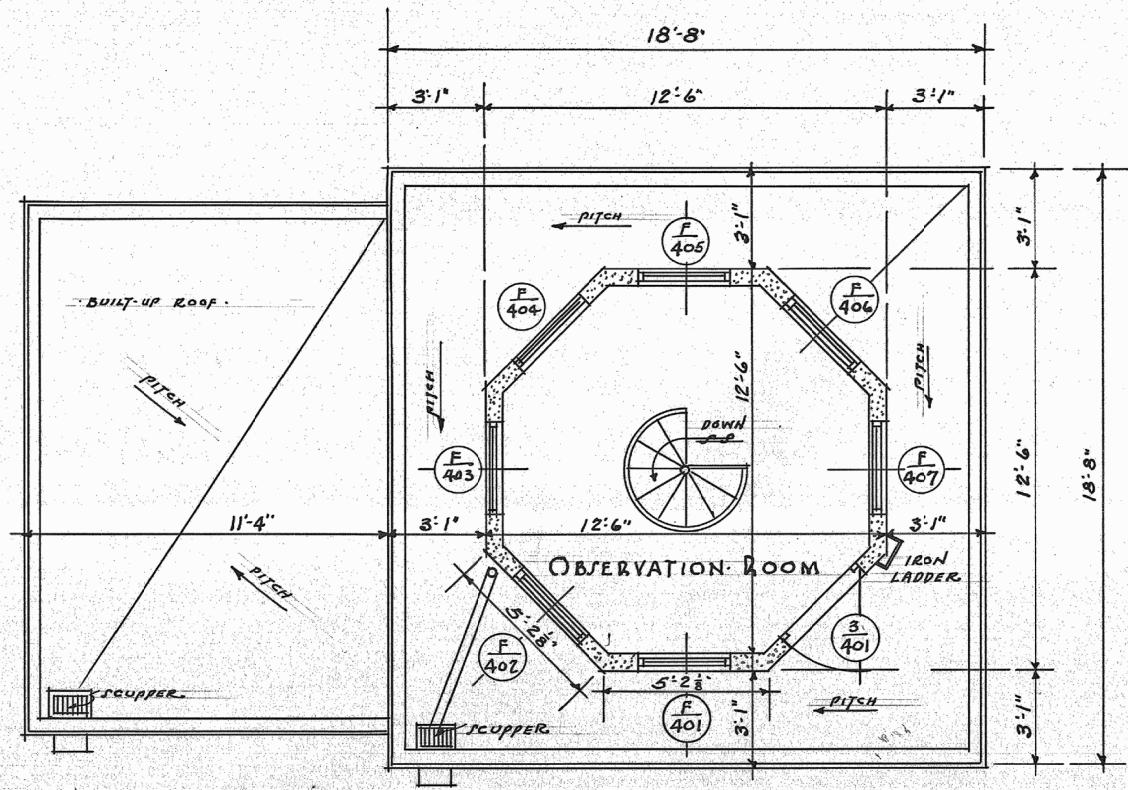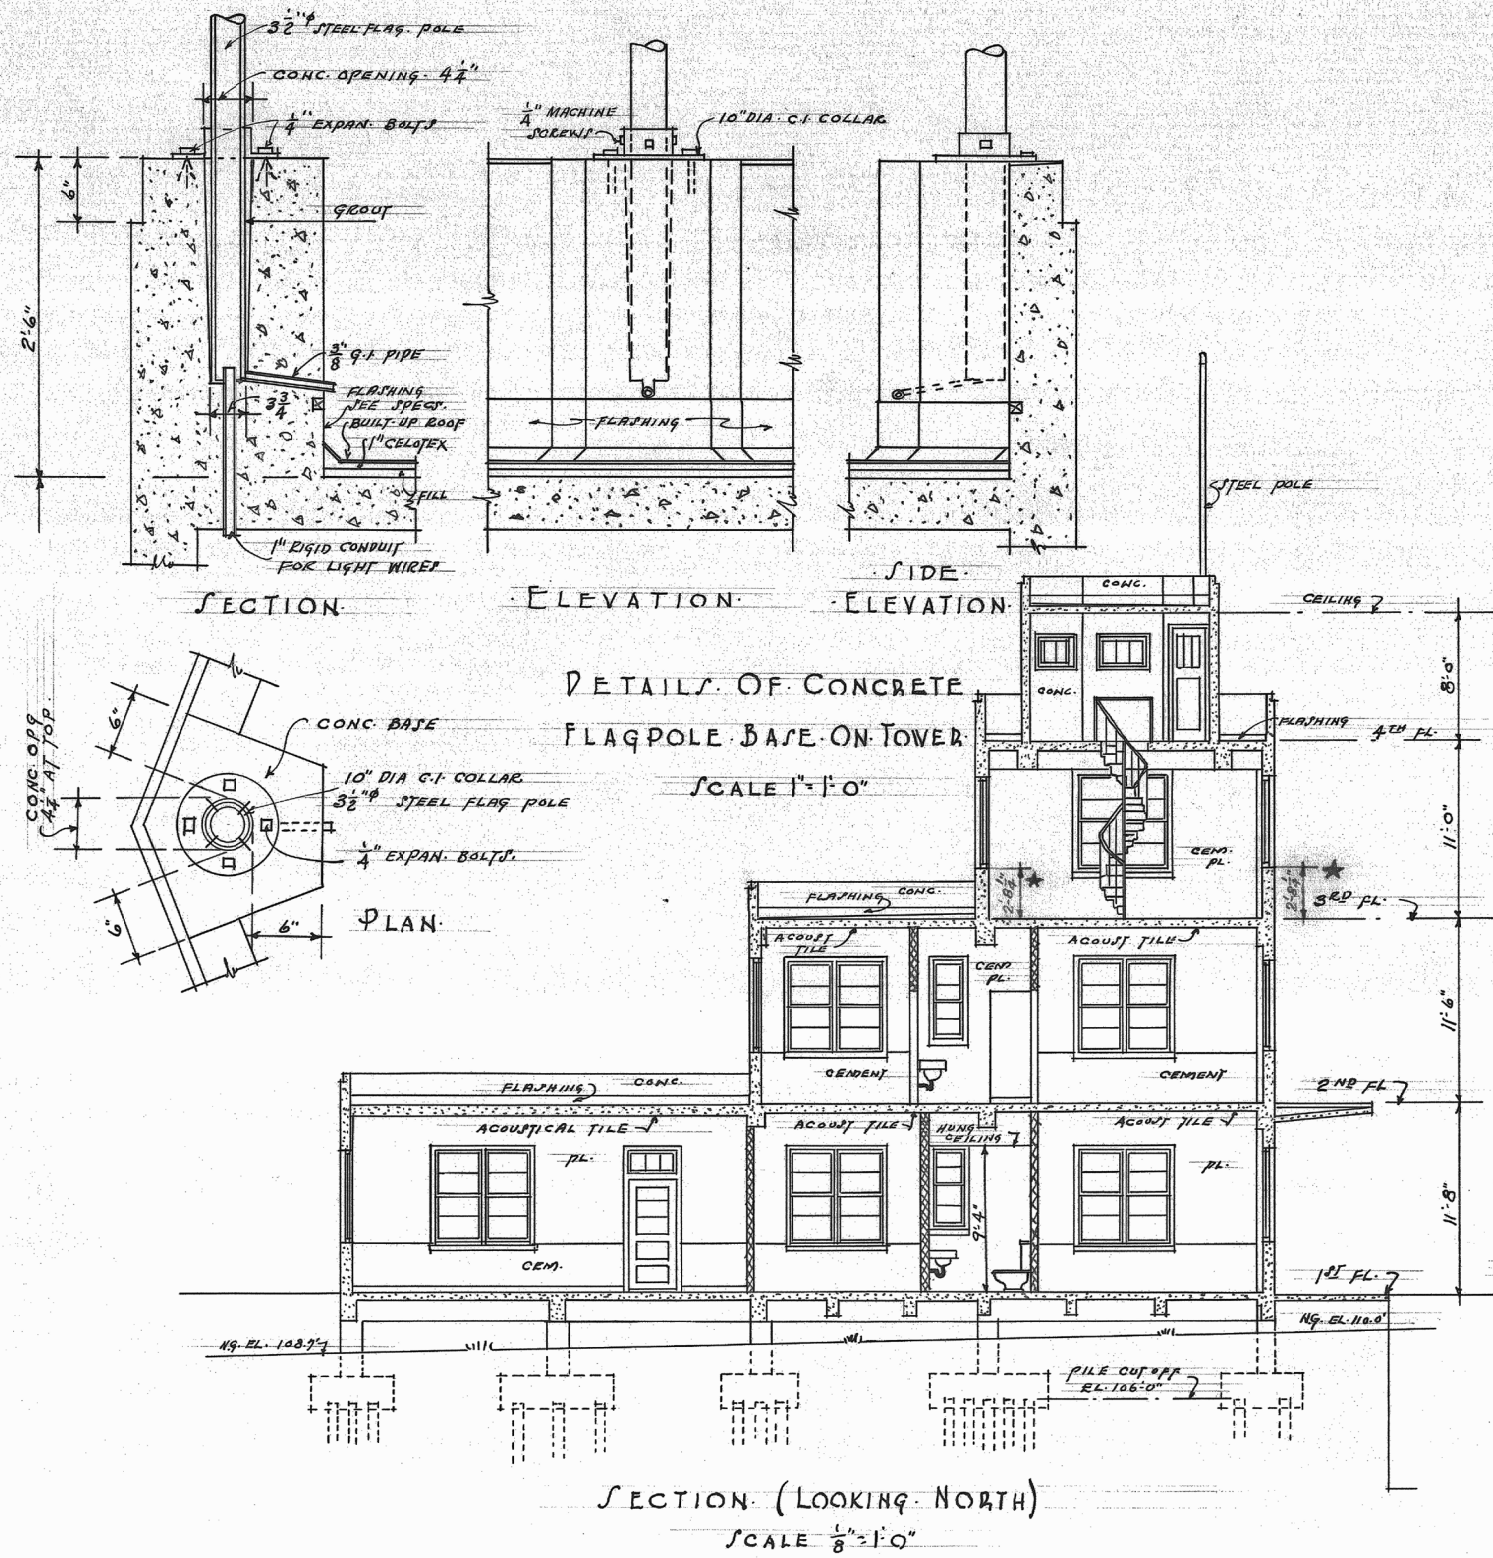


FOURTH FLOOR PLAN
SCALE 1/4" = 1'-0"

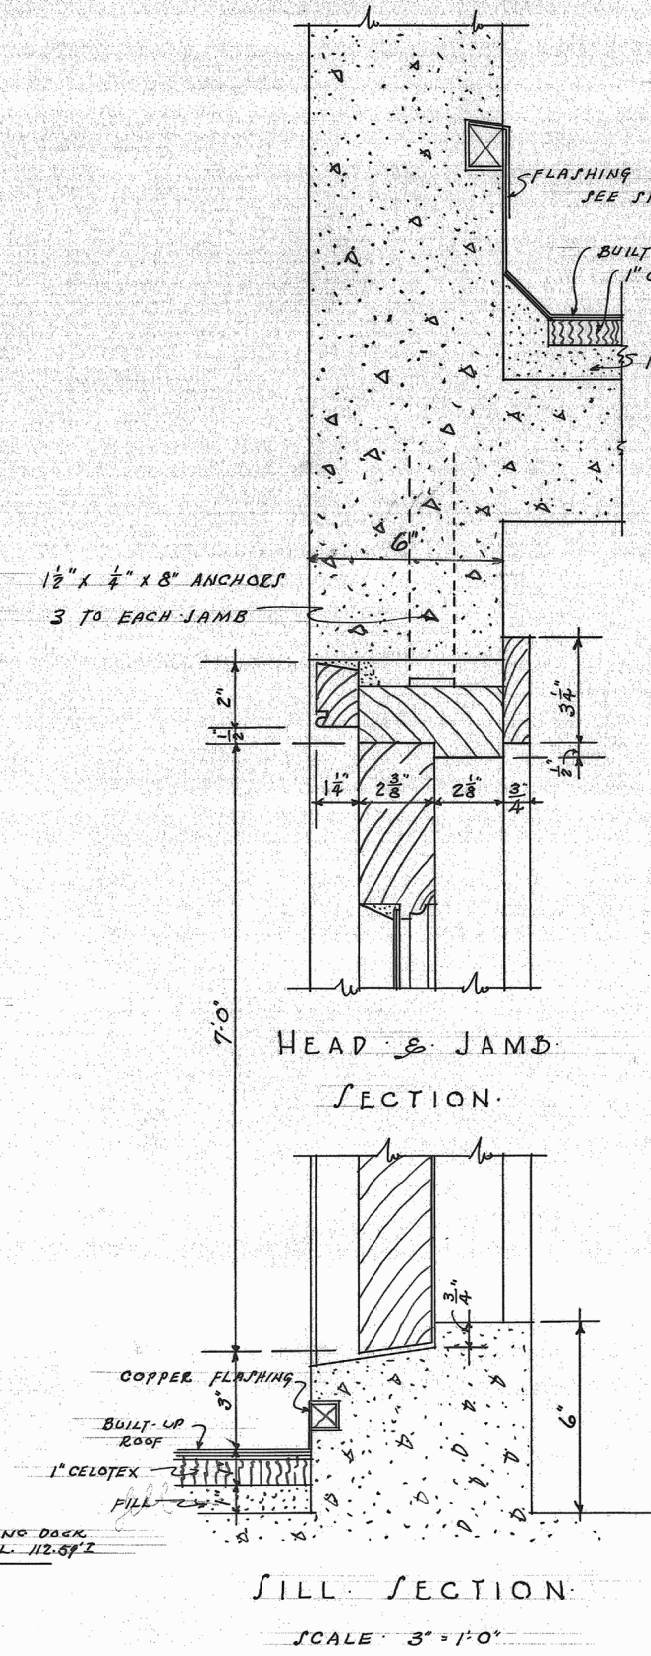


DETAIL OF DOOR - 4-01
SCALE 3/4" = 1'-0"

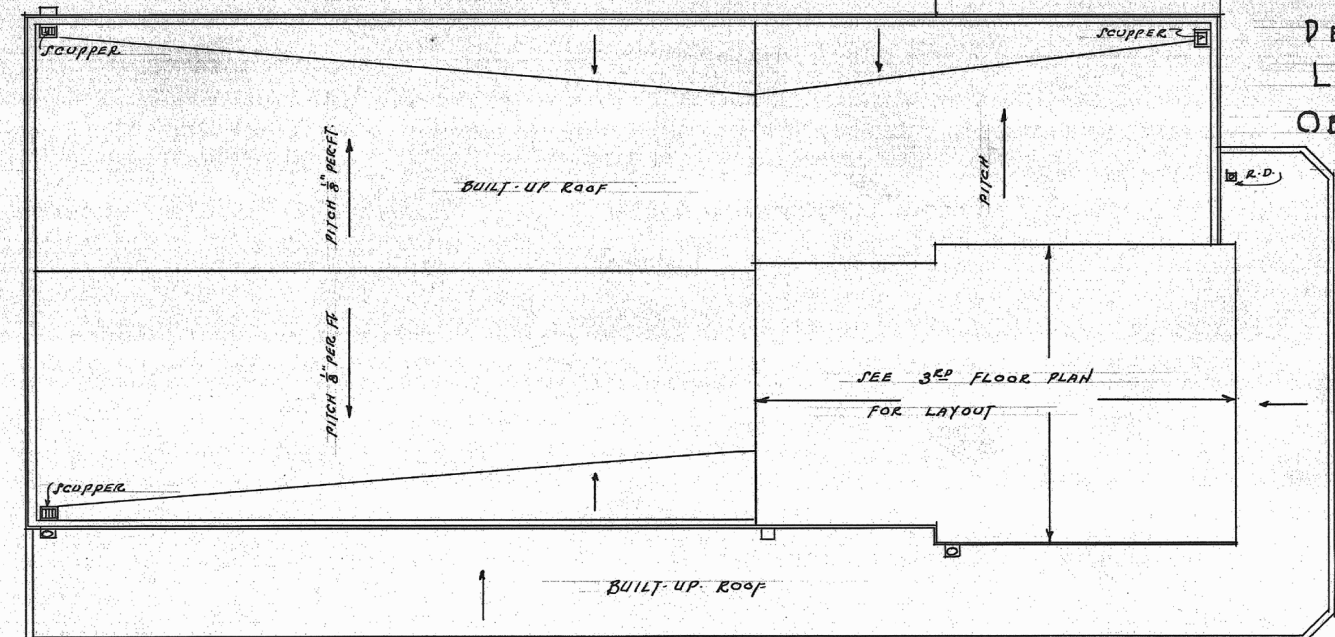

ROOF PLAN AT 3RD FLOOR
SCALE 1/4" = 1'-0"

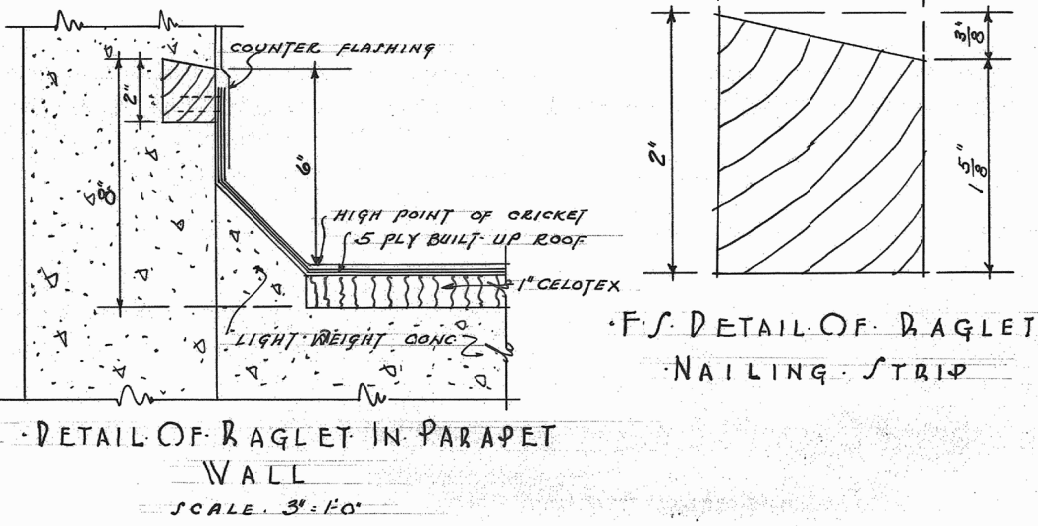

DETAIL OF FLAGLET IN PARAPET WALL
SCALE 3/4" = 1'-0"

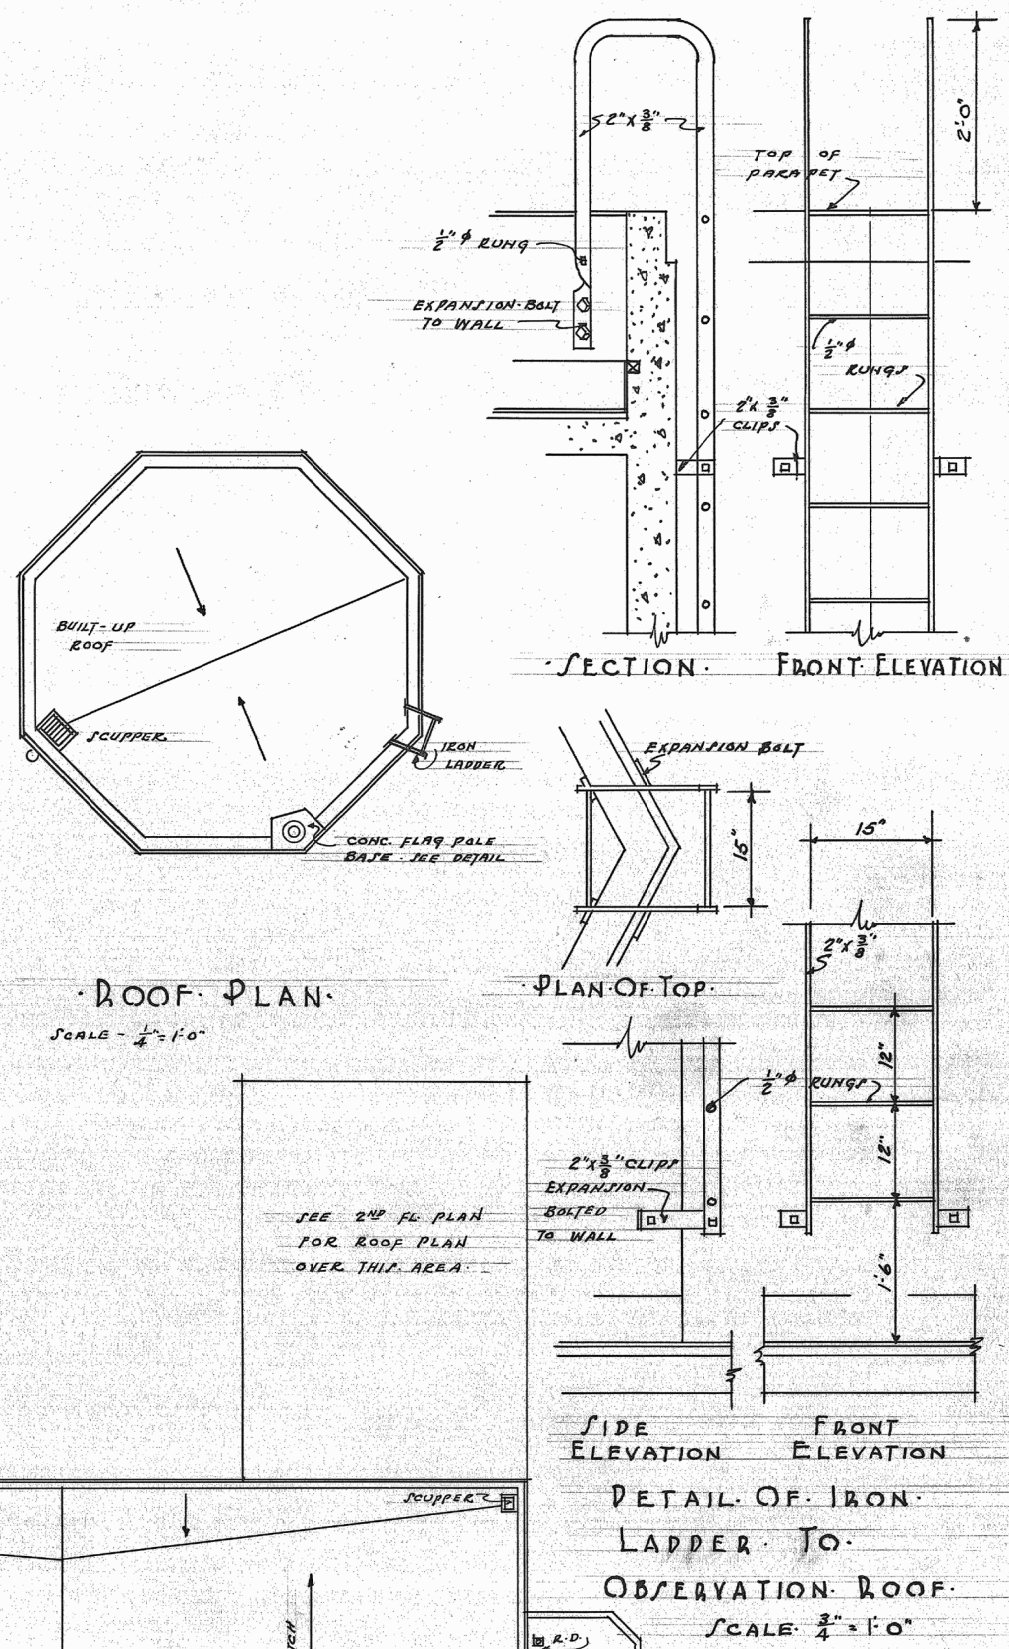

DETAIL OF IRON LADDER TO OBSERVATION ROOF
SCALE 1/4" = 1'-0"

NO.	REVISIONS	DATE	BRIEF	BY
1			MARINE BARRACKS, PARRIS ISLAND, S.C.	
2			PUBLIC WORKS DEPARTMENT	
3			APPROVED: 26 MARCH 1941	Y.S.P. DRAWING NO. 198,408
4			FOR CHIEF OF BUREAU	
5			SIMONS & LAPHAM ARCHITECTS	7 STATE ST. CHARLESTON, S.C.
6			U.S. MARINE BARRACKS, PARRIS ISLAND	
7			WATER TRANSPORTATION BUILDING	
8			THIRD FLOOR, FOURTH FLOOR	
9			ROOF PLANS, SECTION & DETAILS	
10			SUBMITTED: MARCH 24, 1941	

610-19-42