
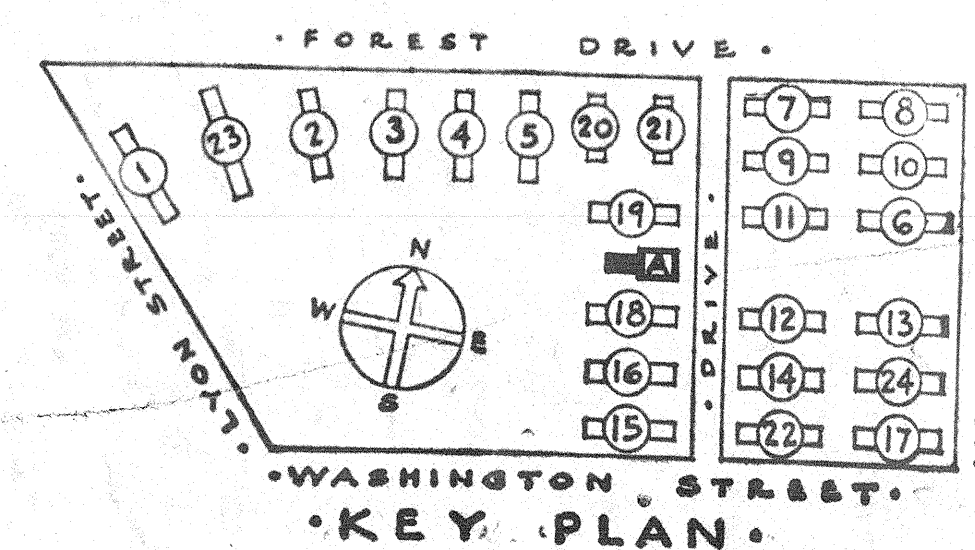
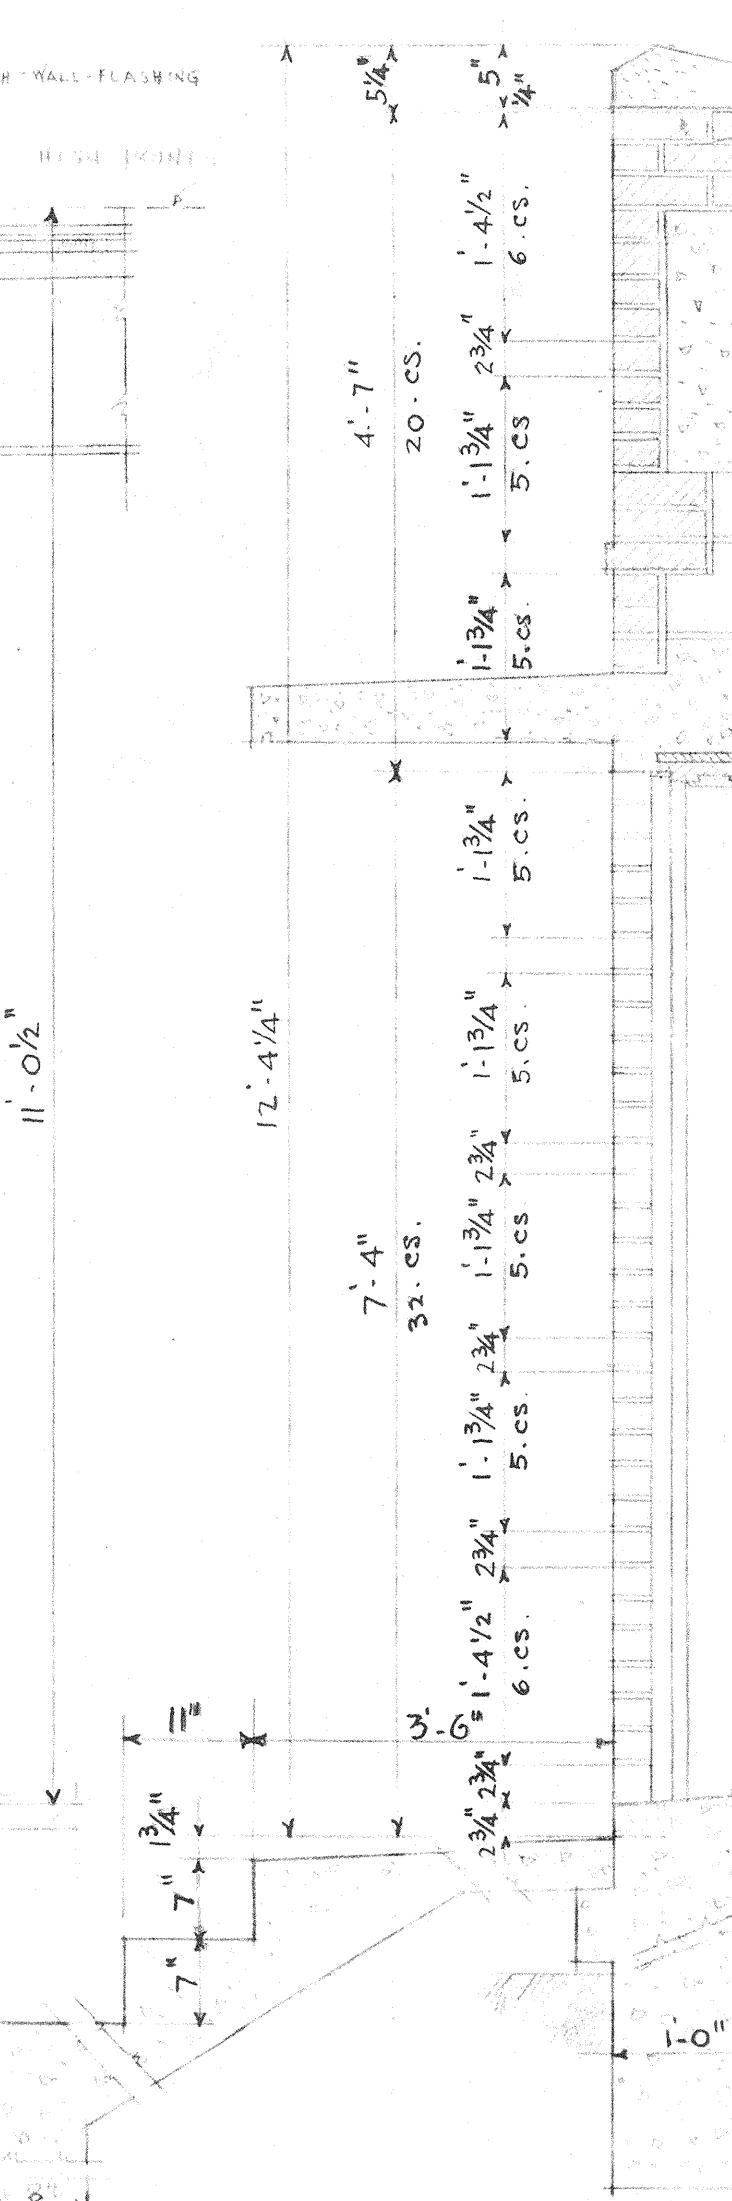
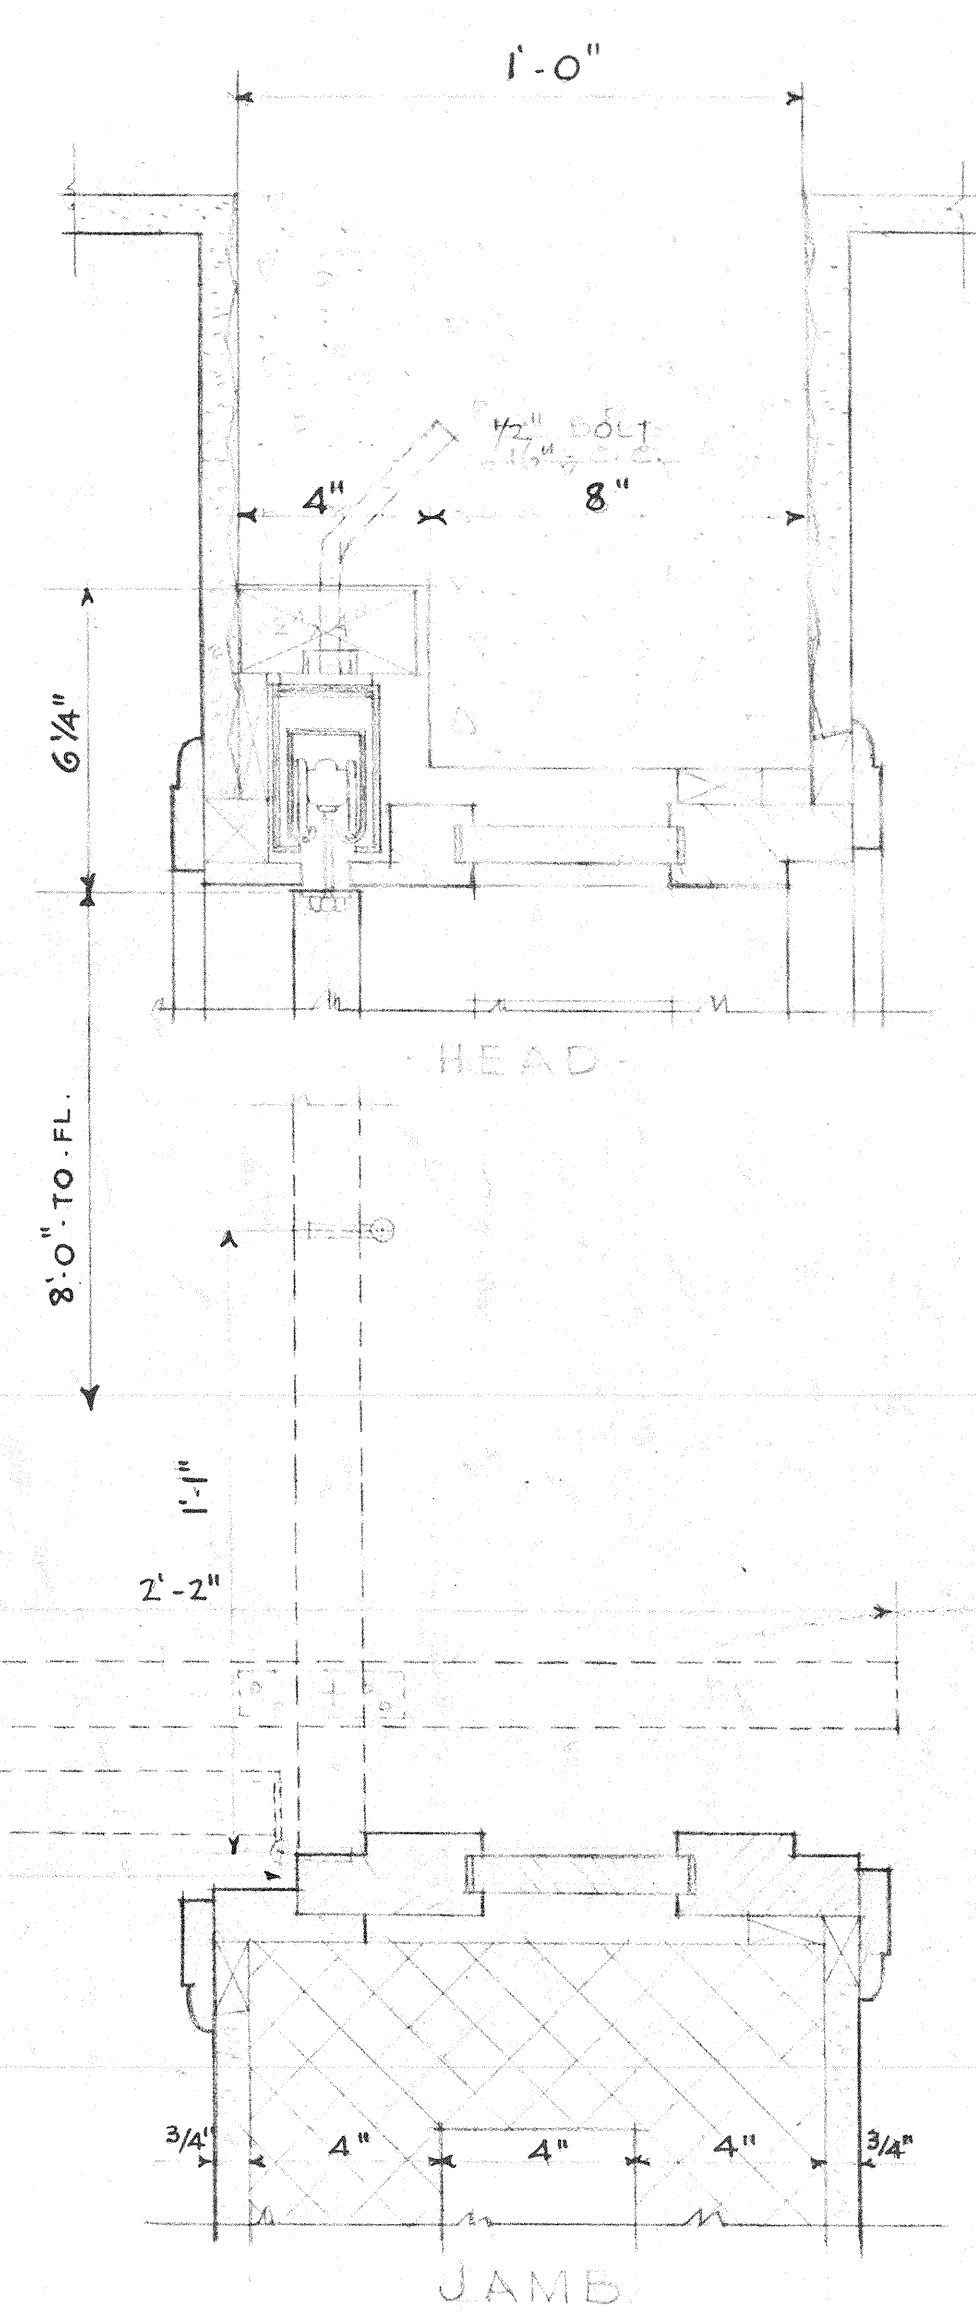


EXTERIOR WALL SECTIONS
SCALE: 3/4"=1'-0"

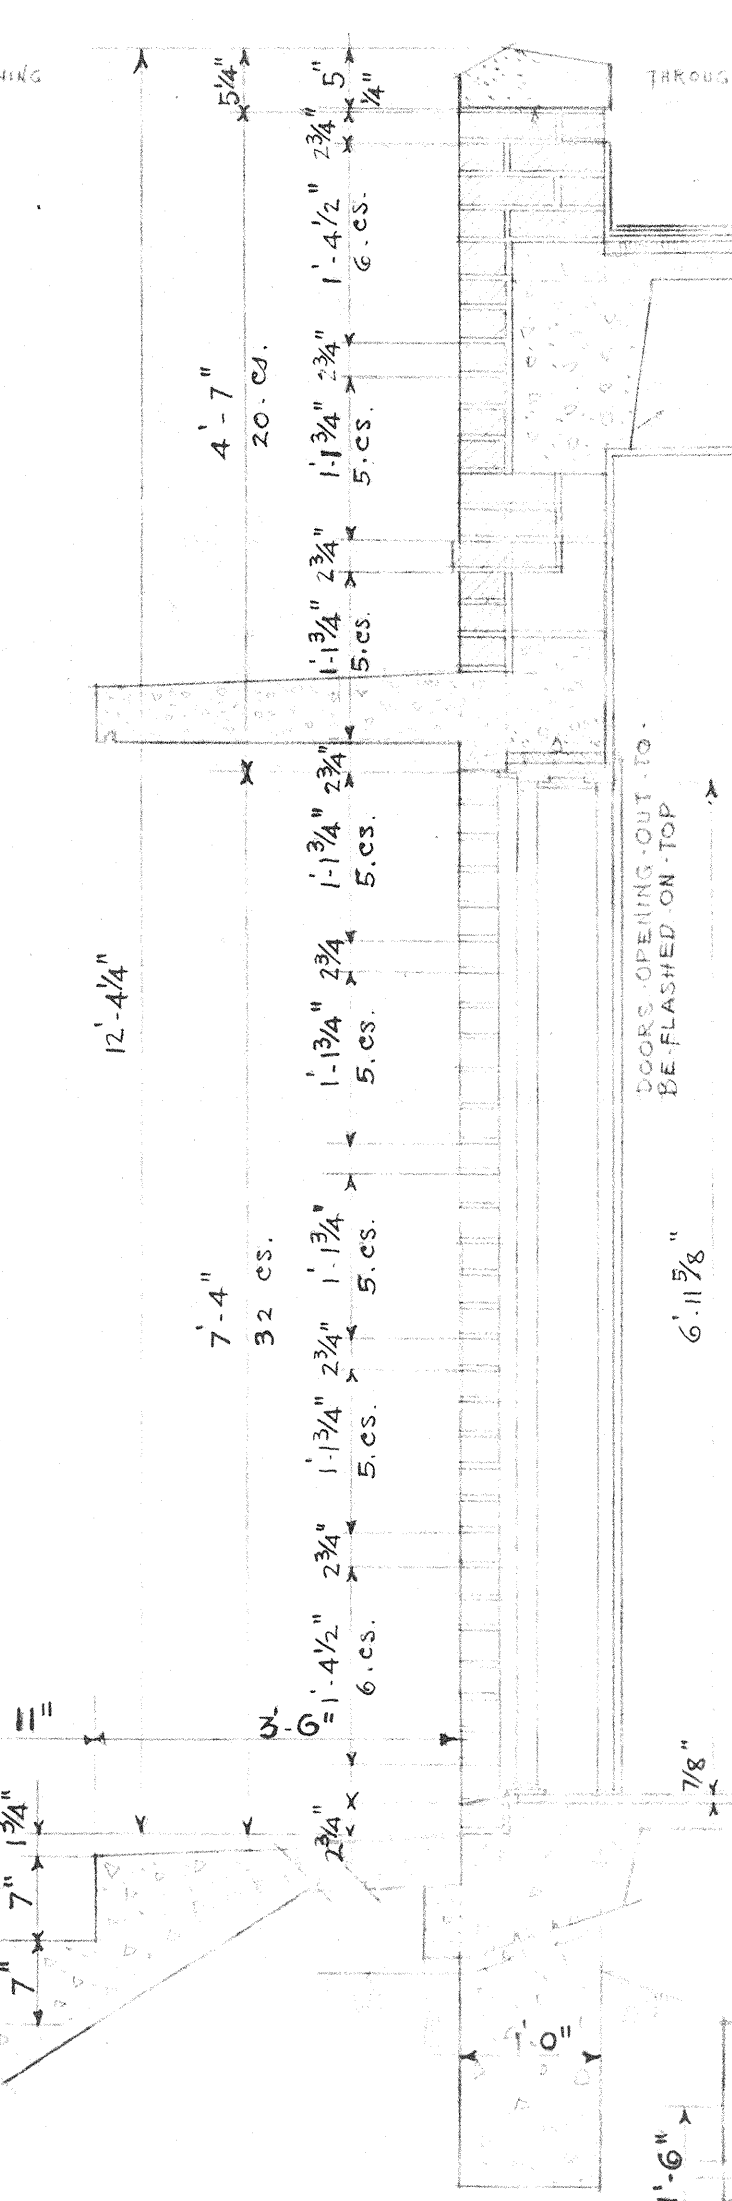

SHEET TITLE			
DETAILS - ADMINISTRATION BLDG.			
GONZALES GARDENS			
LOW RENT HOUSING PROJECT, COLUMBIA, S. C. 2-1			
DEVELOPED BY THE HOUSING AUTHORITY OF THE CITY OF COLUMBIA, S. C.			
UNDER LOAN CONTRACT WITH UNITED STATES HOUSING AUTHORITY			
CHECKED BY: J. B. S.	APPROVED BY: UNITED STATES HOUSING AUTHORITY	DATE: 9-18-39	SCALE: A3-NOTED
REVISIONS:	APPROVED BY: THE HOUSING AUTHORITY OF THE CITY OF COLUMBIA, S. C.	DATE: 9-22-39	SHEET NO. A
	CHAIRMAN: JAMES B. UDOHART	ARCHITECT: J. B. S.	24