


TYPICAL - PLAN.
ROOM - END - FLATS
LEFT - HAND.

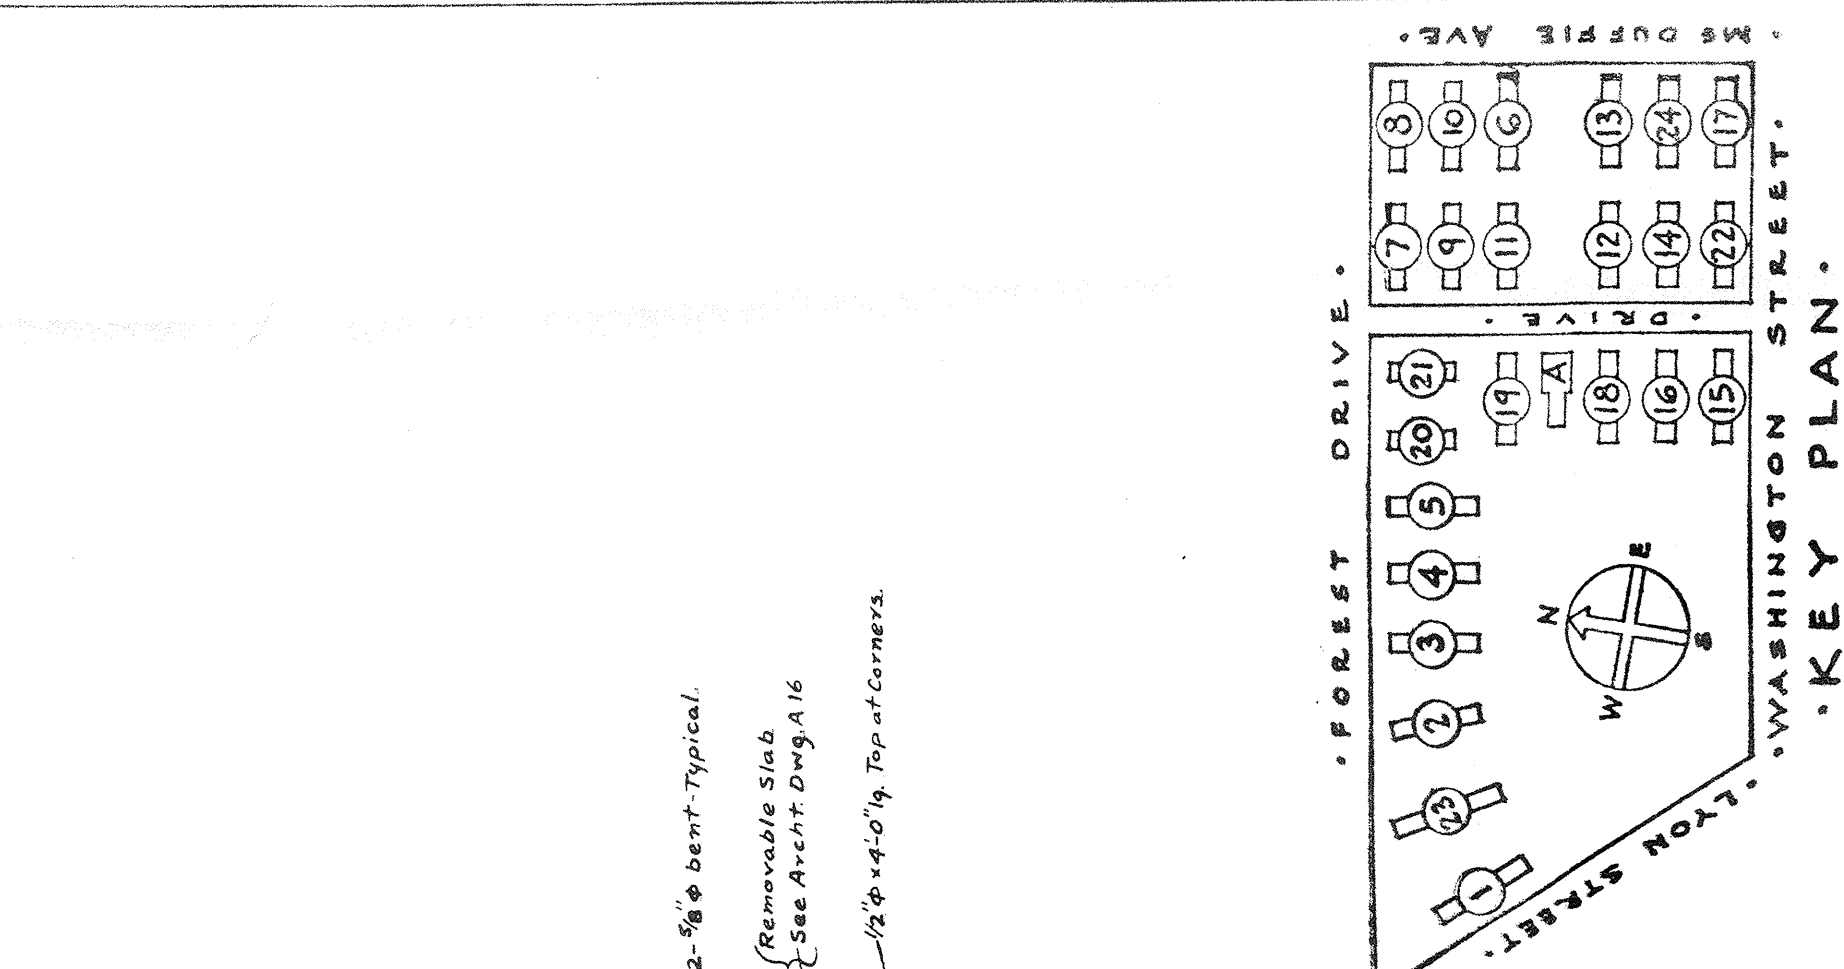

SHEET TITLE FLOOR PLANS
TYPICAL 3'-4" - 5" ROOM UNITS
GONZALES GARDENS
LOW RENT HOUSING PROJECT, COLUMBIA, S. C. 21

[illegible]