




BUILDINGS - 15, 16, 20, 21.

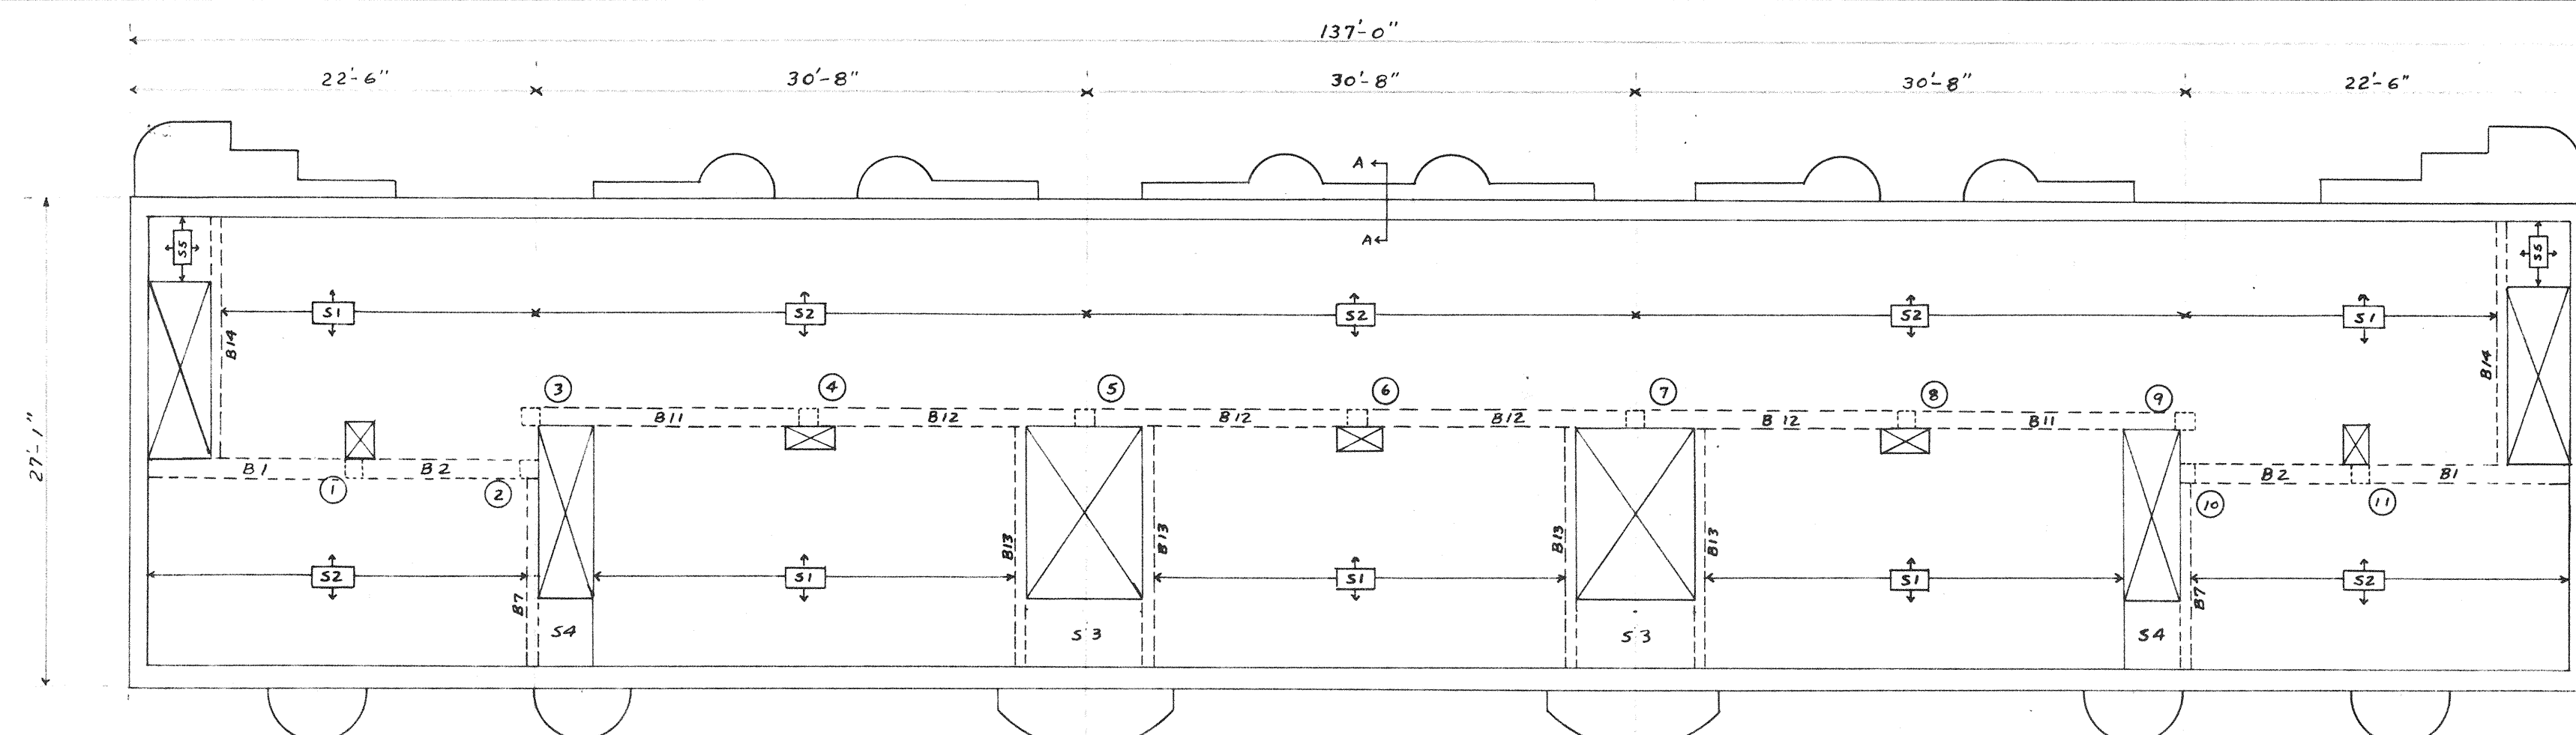





BUILDINGS - 18, 19.

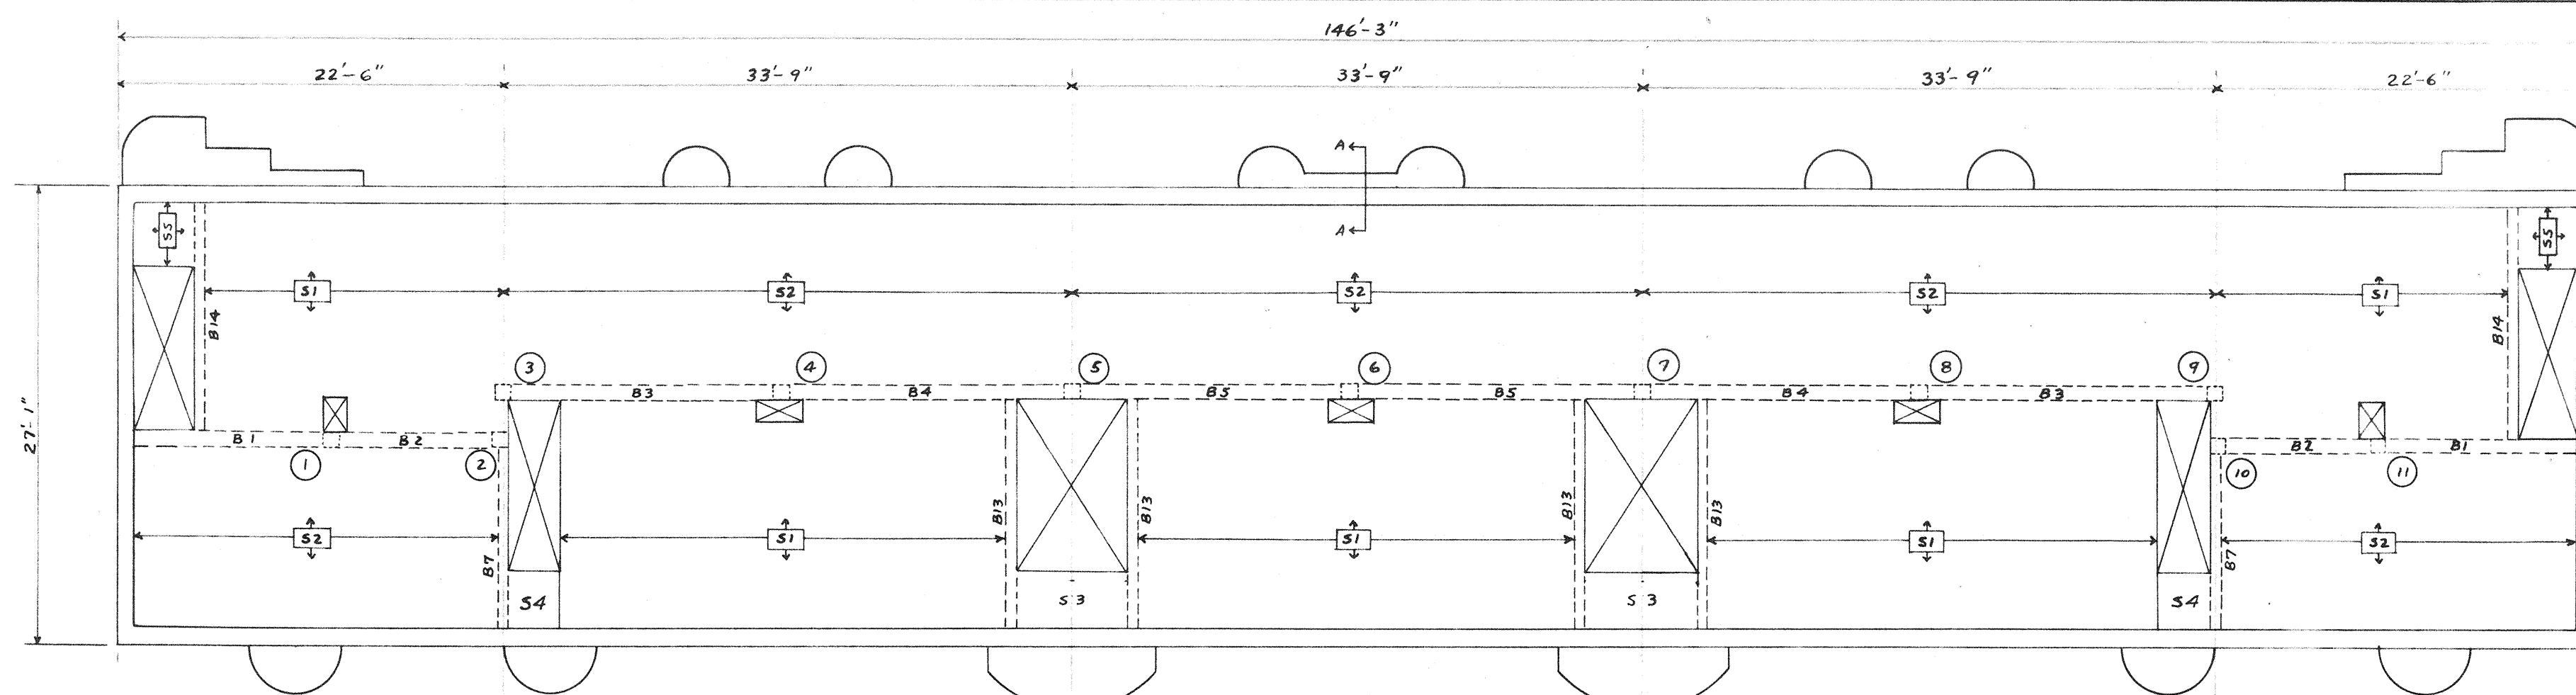


BUILDINGS - 2, 3, 4, 5, 6, 7, 8, 9, 10, 11, 12, 13, 14, 17, 22, 24.

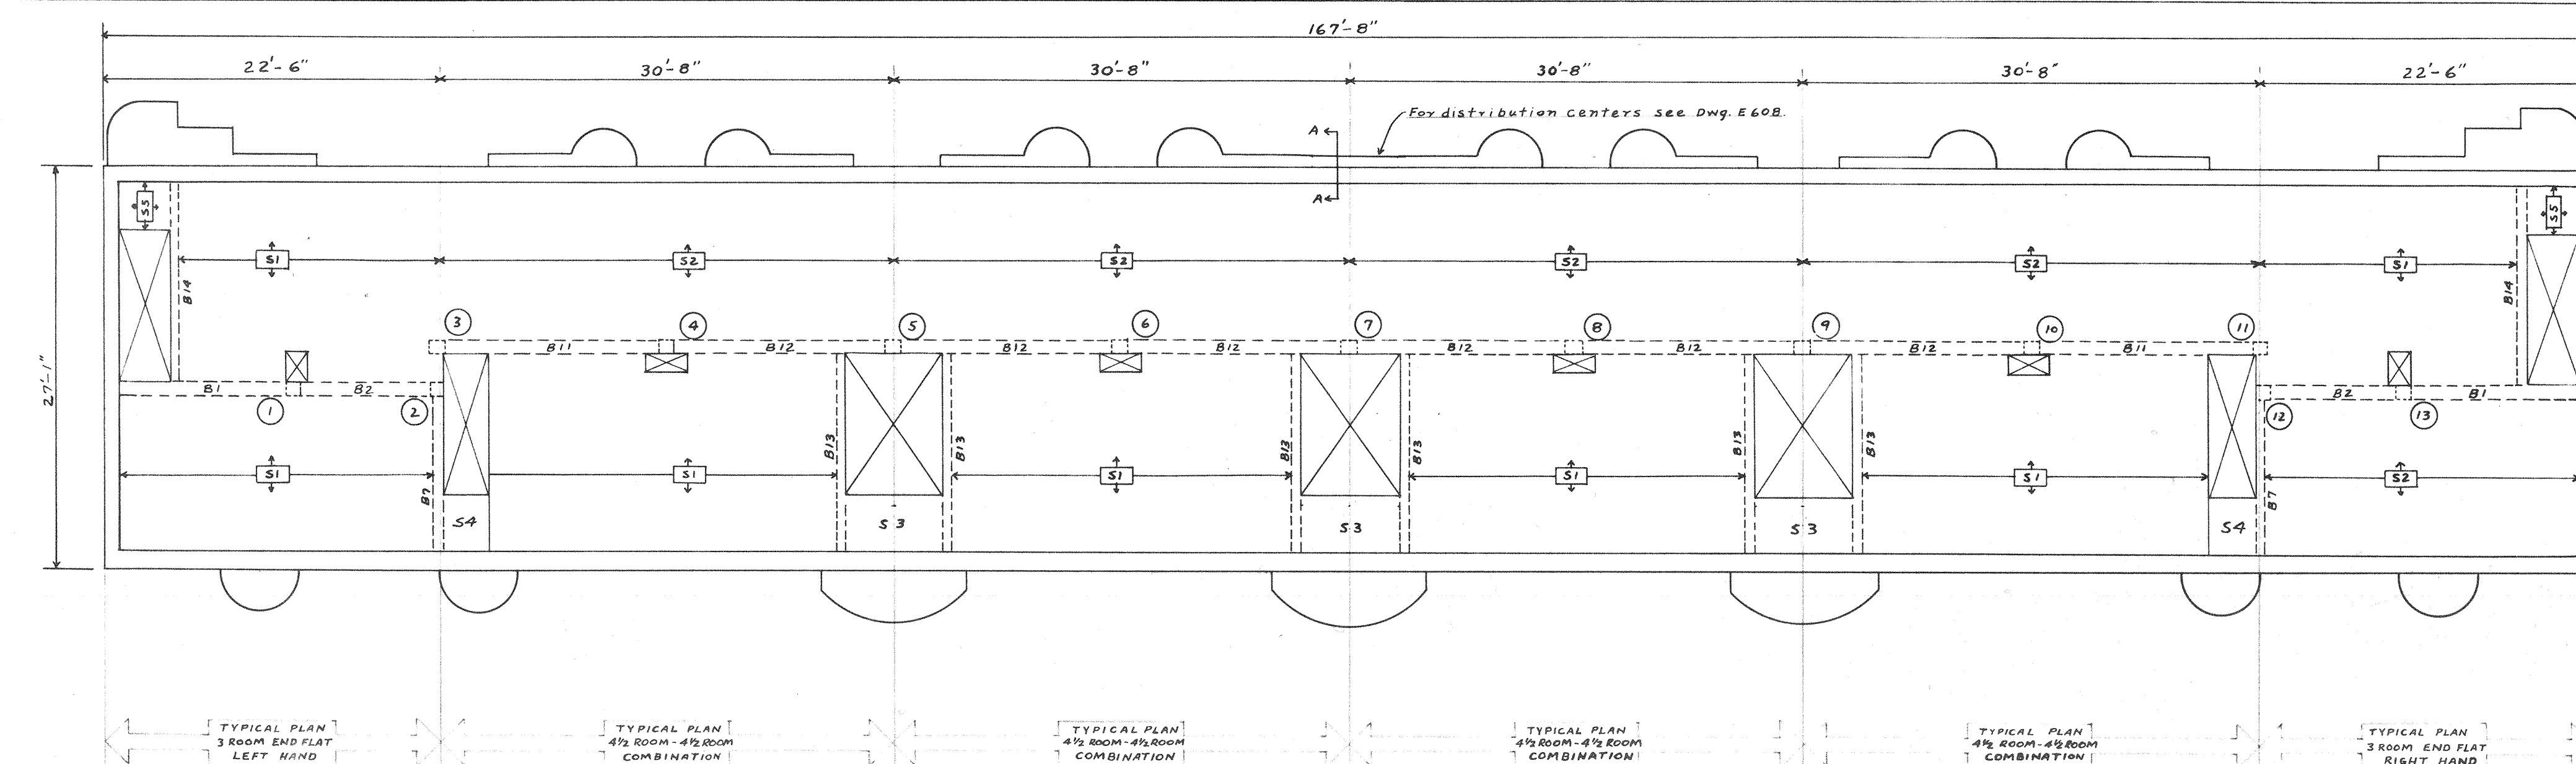

BUILDINGS - 1, 23.

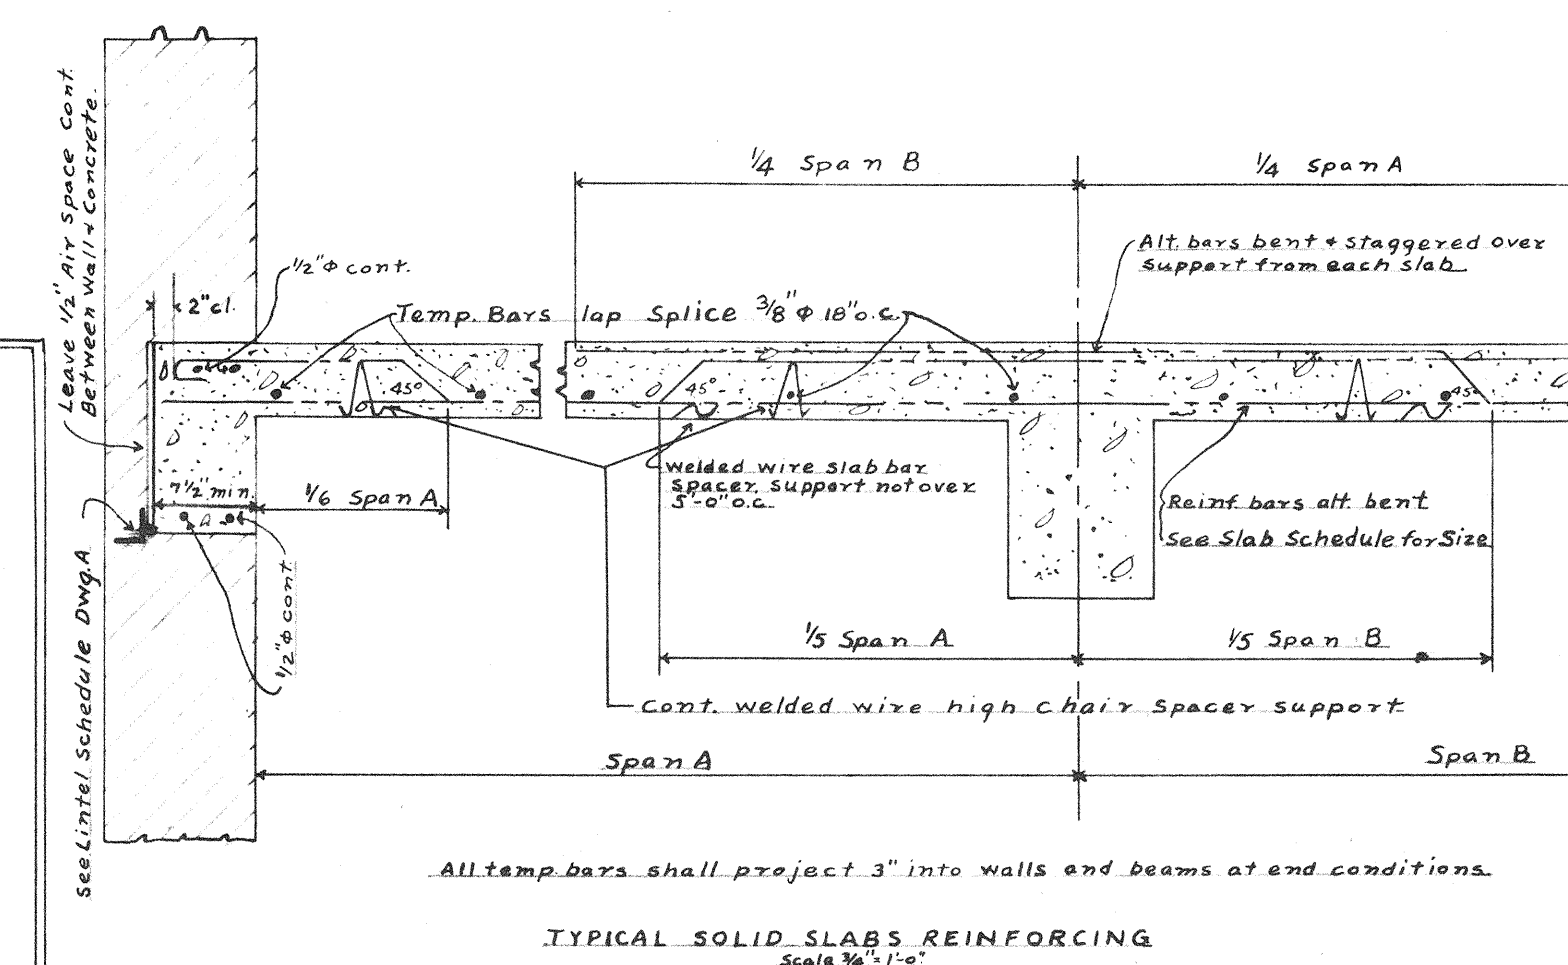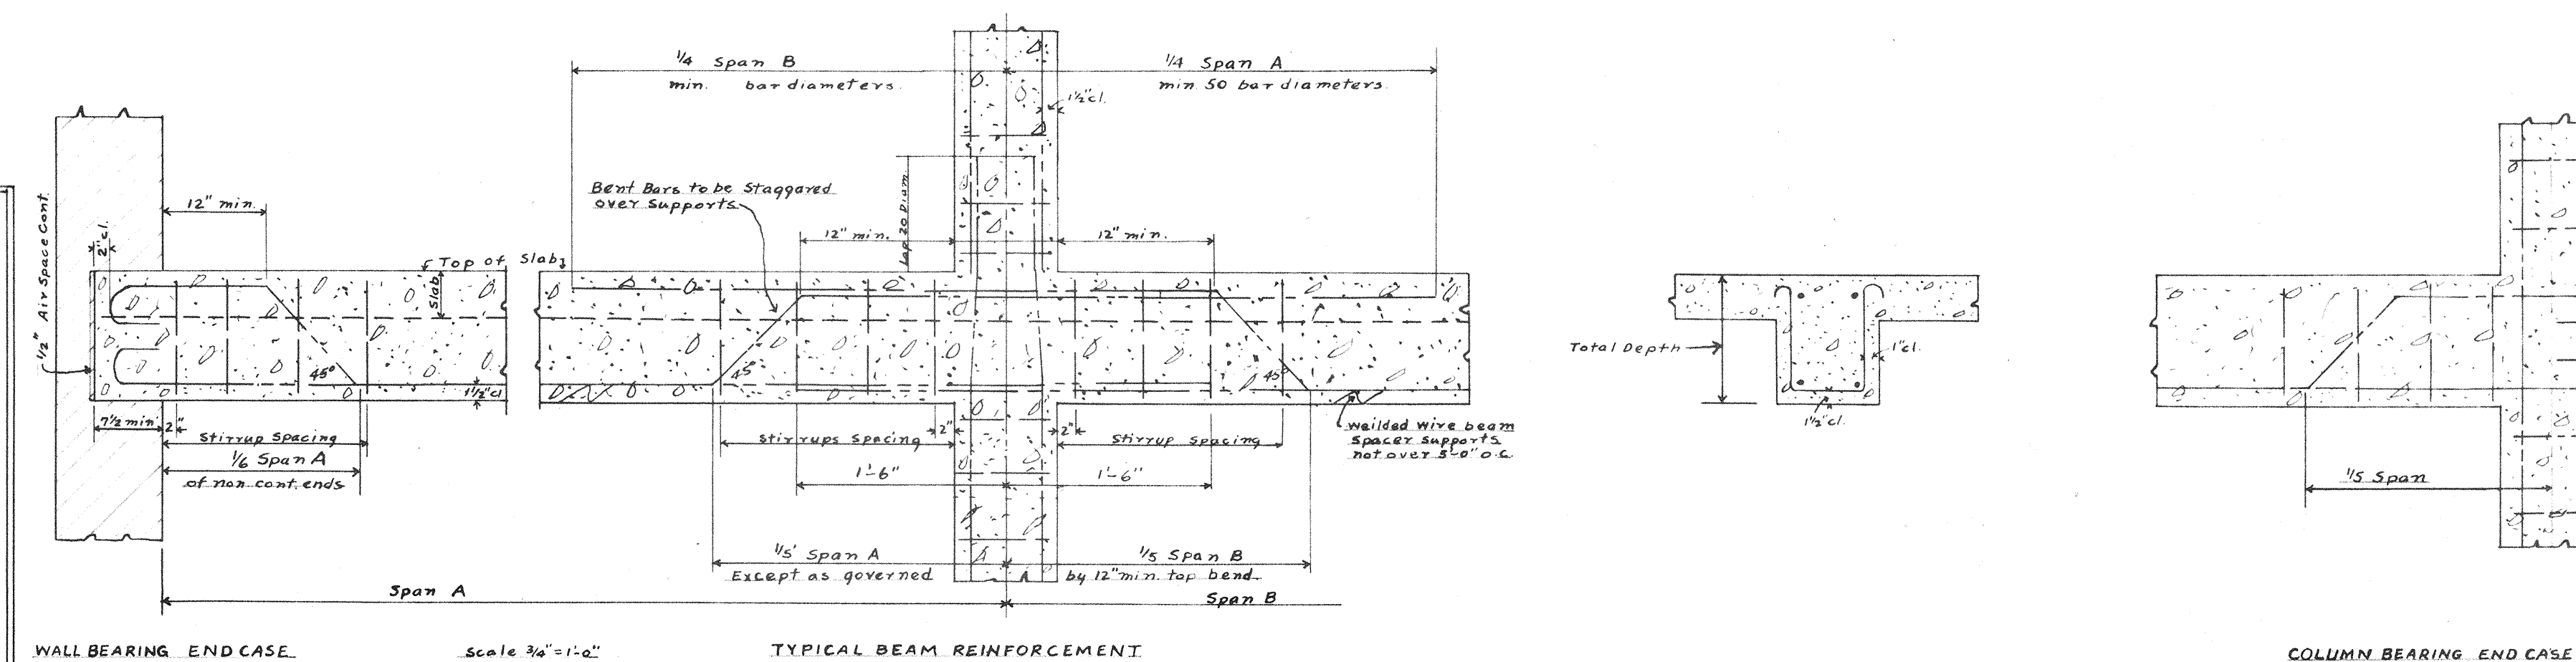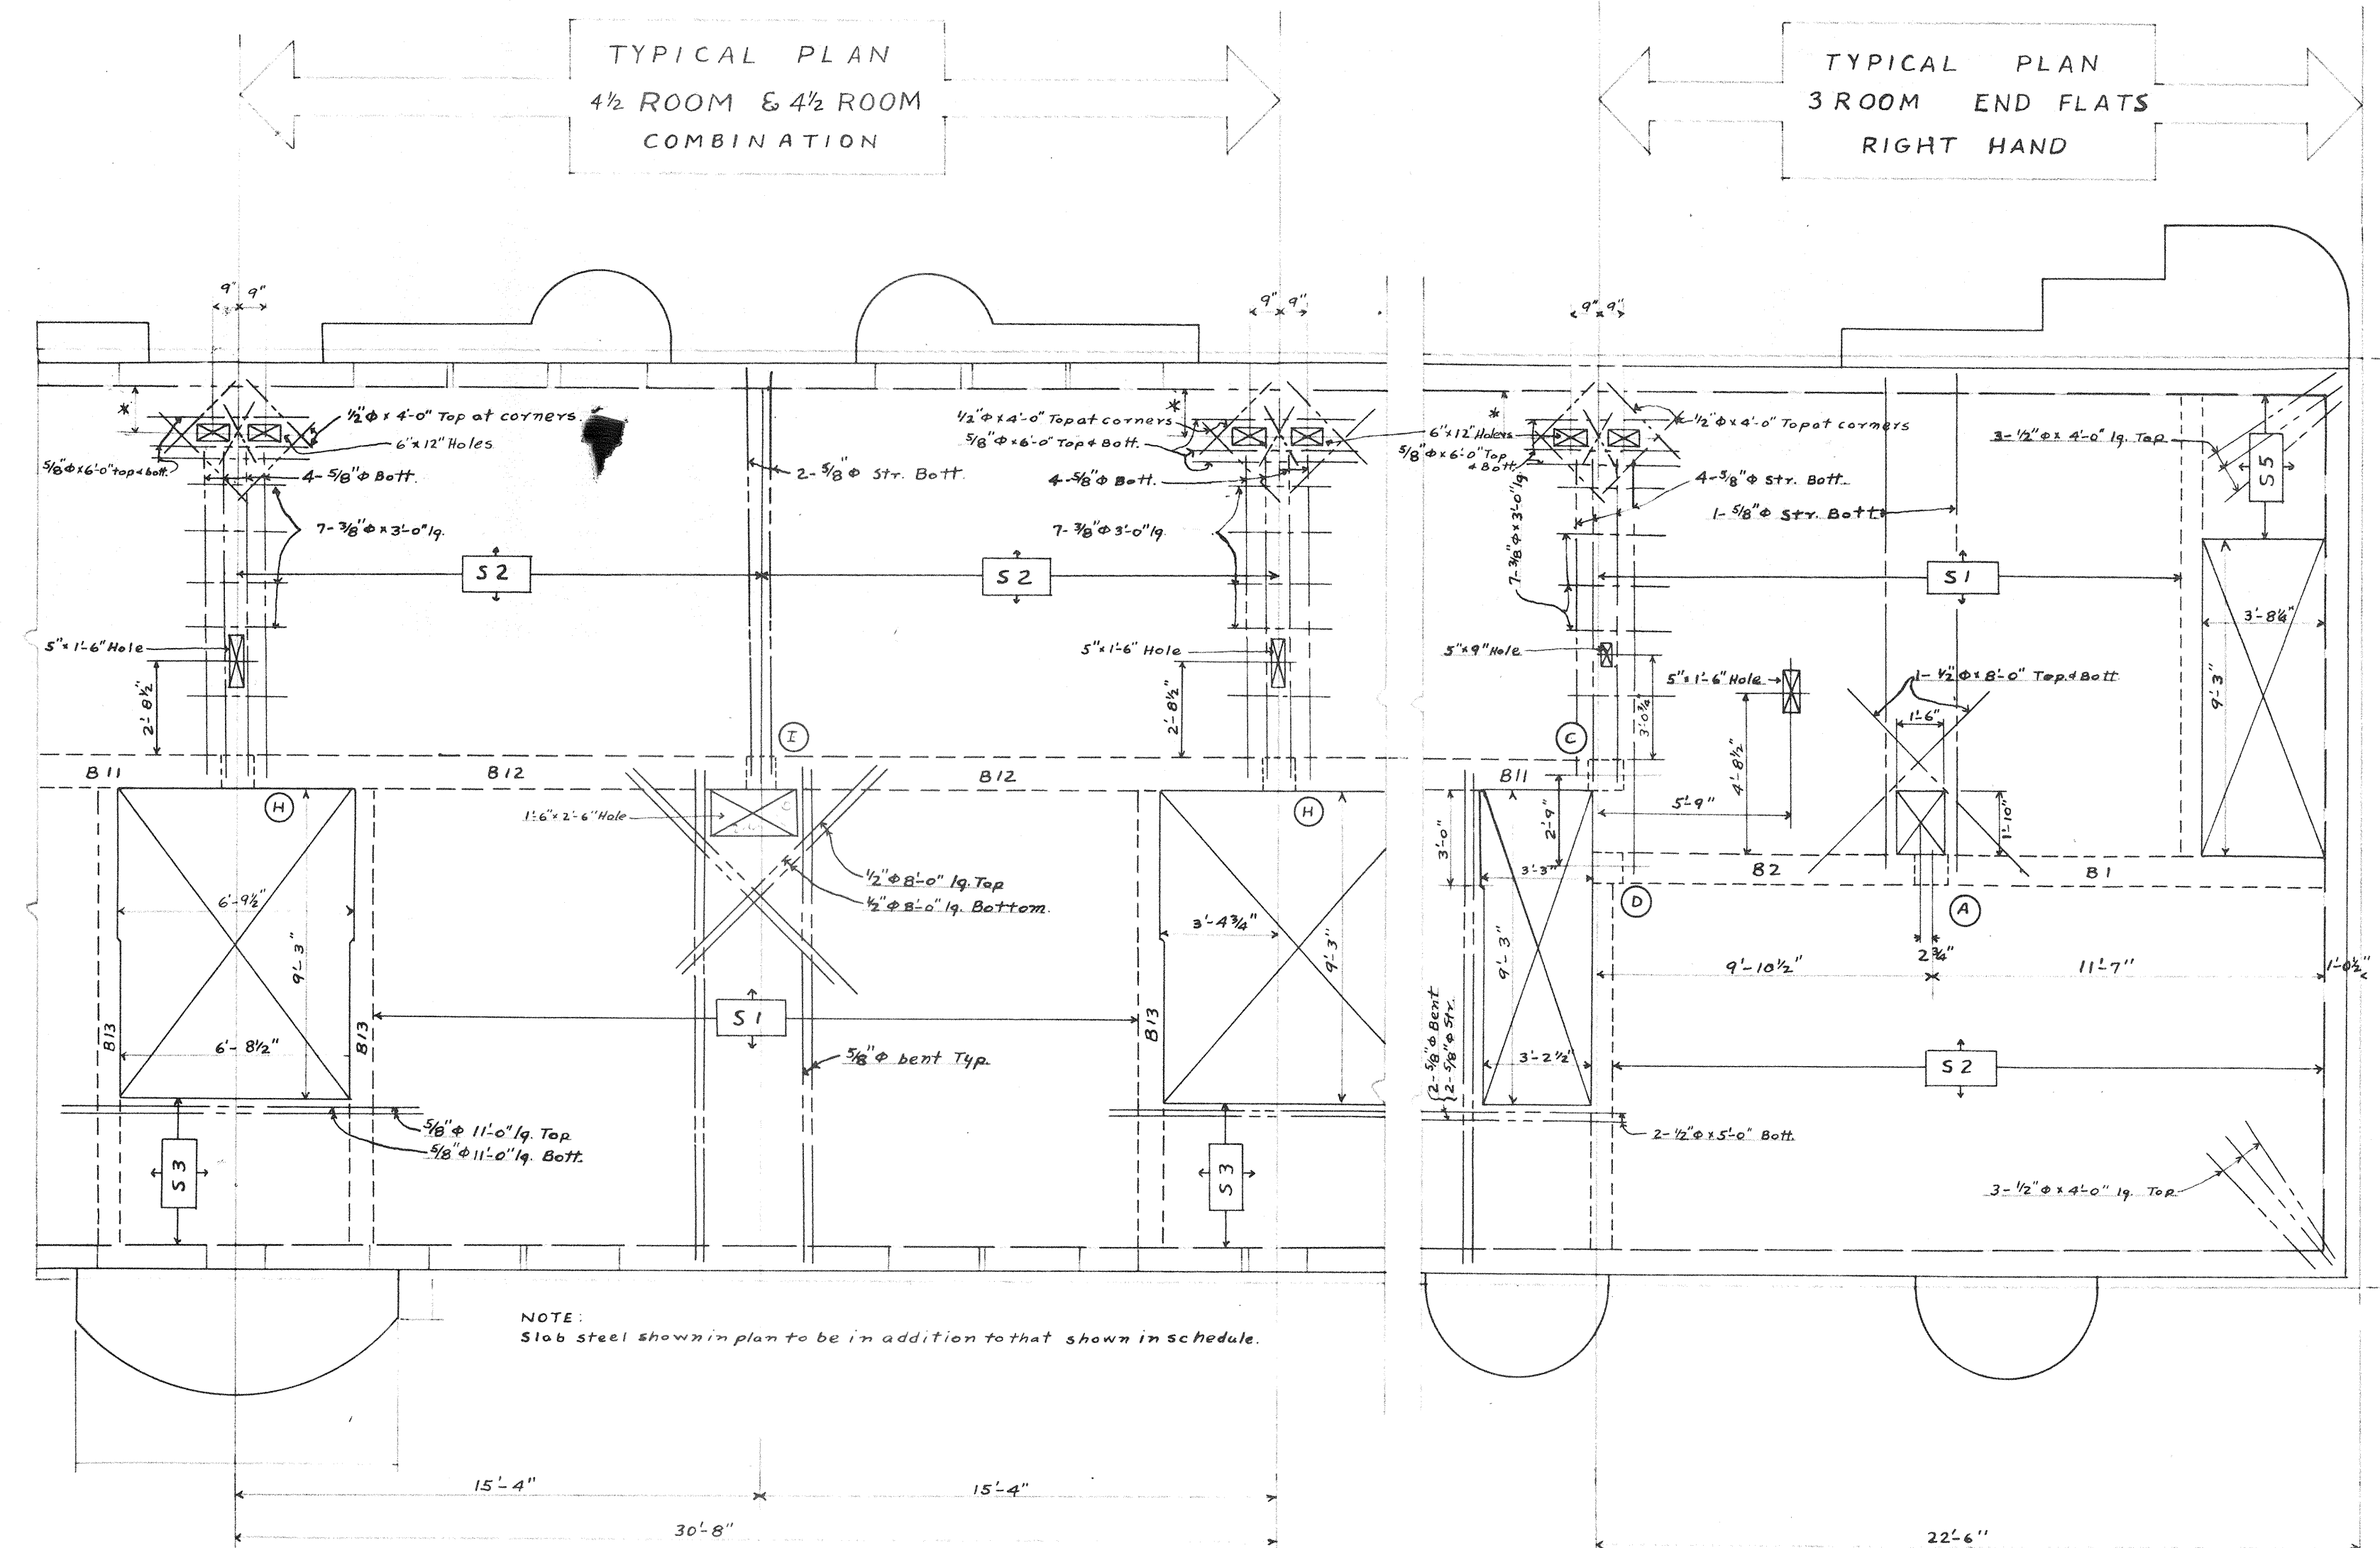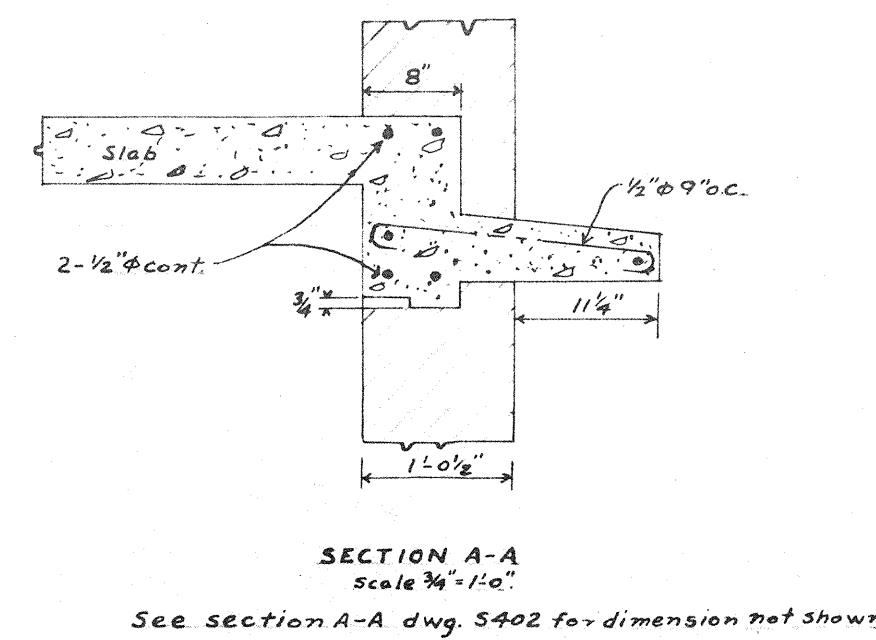

NOTE:  
\* obtain this dimension from Architect at later date.

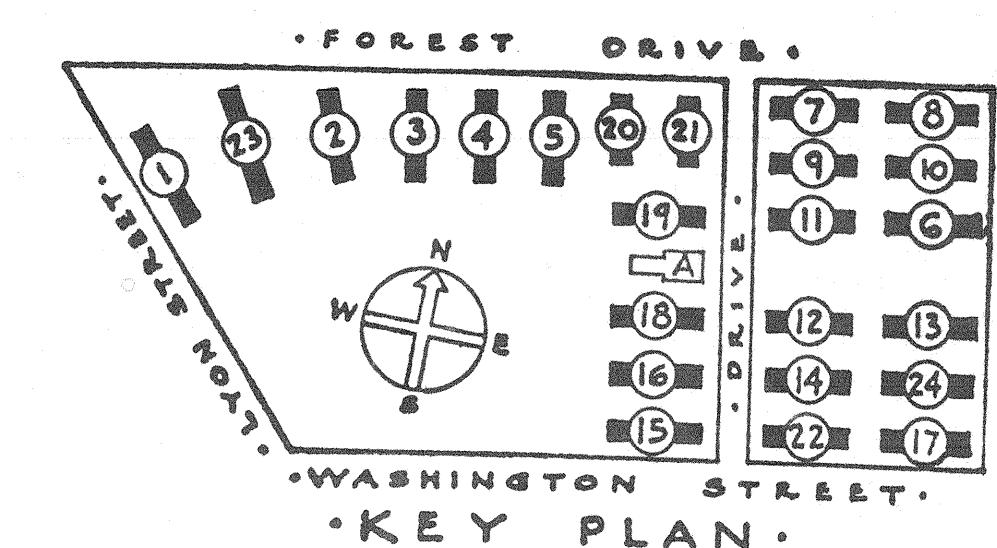

SHEET TITLE		Second Floor Plans and Typical 4 1/2 - 4 1/2 Room Units	
GONZALES GARDENS		LOW RENT HOUSING PROJECT, COLUMBIA, S. C. 2-1	
THE HOUSING AUTHORITY OF THE CITY OF COLUMBIA, S. C.		DEVELOPED BY	
UNDER LEASE CONTRACT WITH		UNITED STATES HOUSING AUTHORITY	
CHECKED: R.C.J.	APPROVED BY: UNITED STATES HOUSING AUTHORITY	SCALE: 1/4" = 1'-0"	AS NOTED
DATE: 9-18-39	ADMINISTRATOR: DATE: 9-18-39	SHEET NO. S	404
REVISIONS:	APPROVED BY: THE HOUSING AUTHORITY OF THE CITY OF COLUMBIA, S. C.	JAMES B. URBQUART ARCHITECT, COLUMBIA, S. C.	
DATE: 9-18-39		DATE: 9-18-39	