



FRONT (EAST) ELEVATION

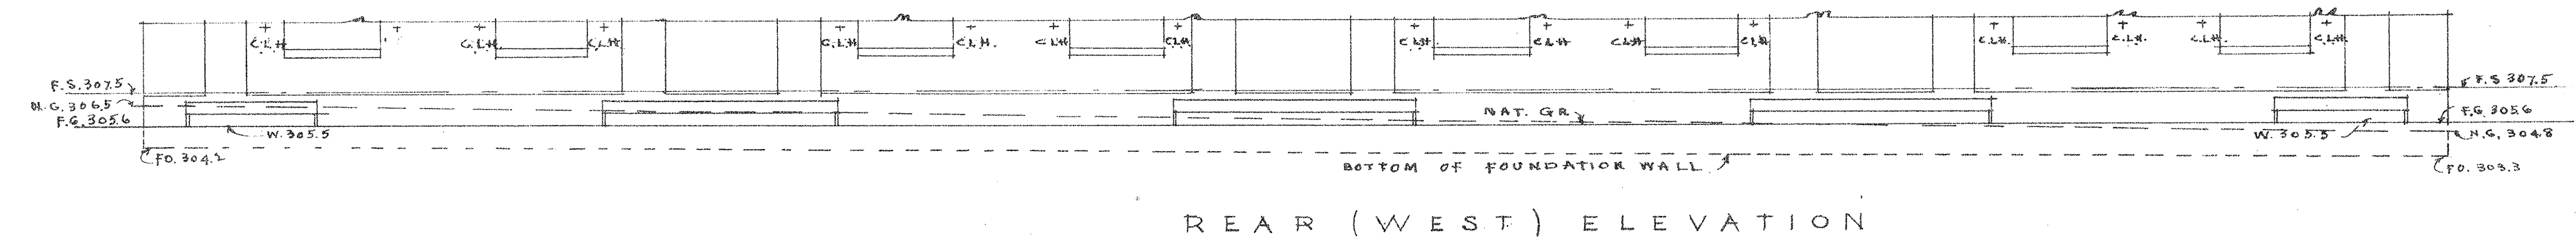


REAR (WEST) ELEVATION


BUILDING NO. 30
ELEVATION ABOVE FLOOR LINE SAME AS BUILDING NO. 27.

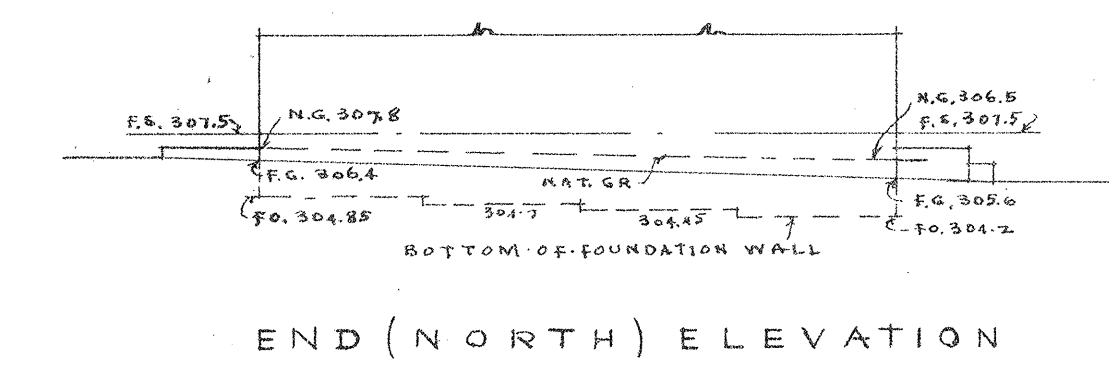


END (NORTH) ELEVATION

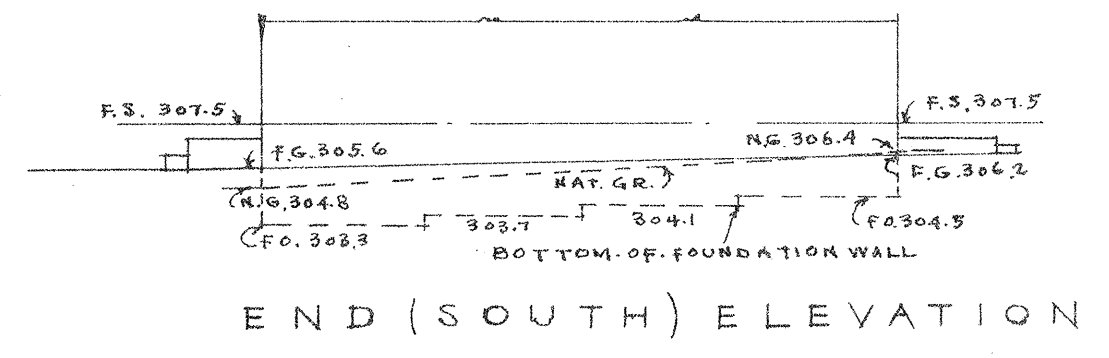


END (SOUTH) ELEVATION

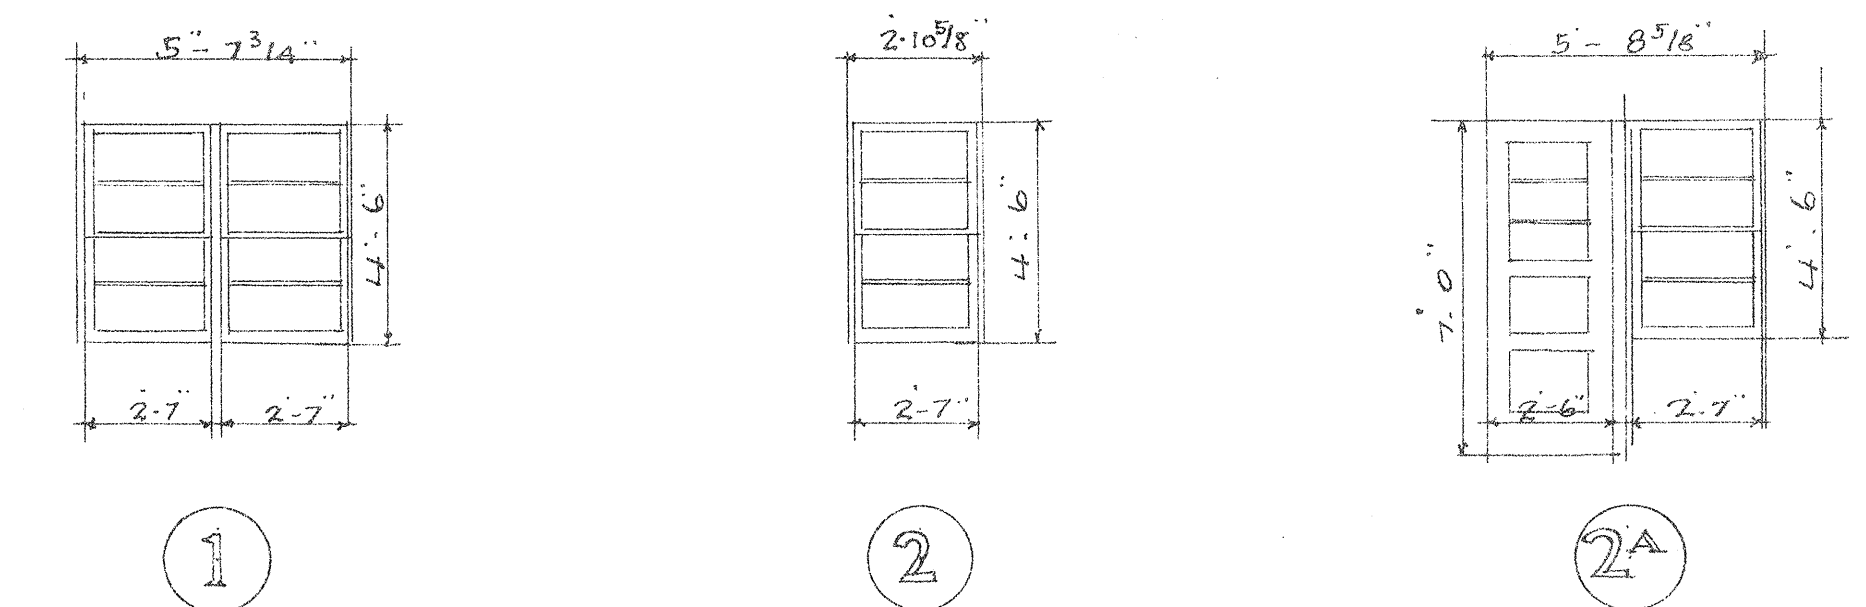

DOUBLE HUNG WINDOW
SCALE 1/4" = 1'-0"

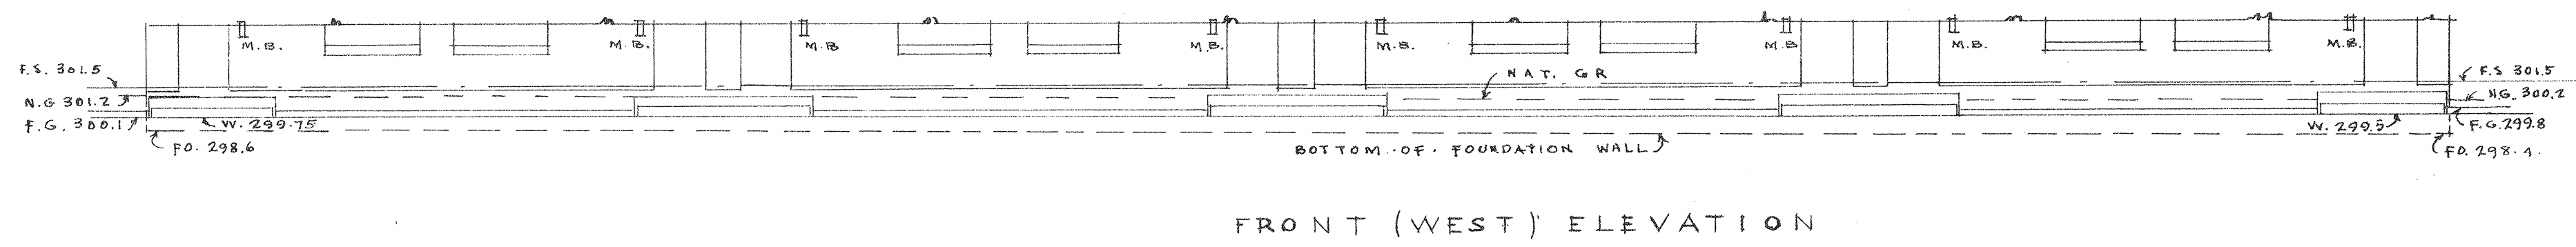


FRONT (WEST) ELEVATION

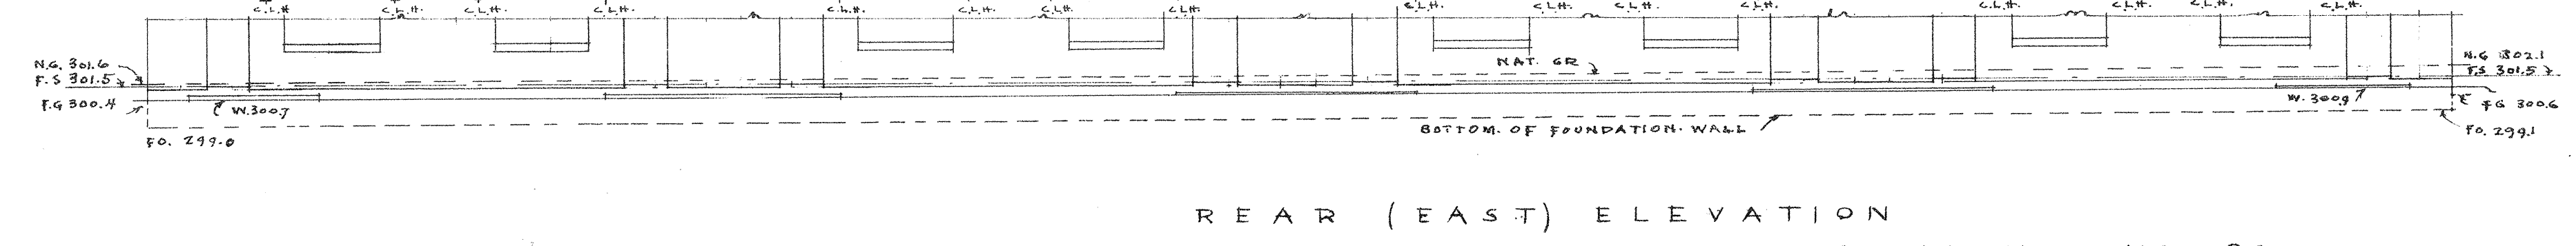


REAR (EAST) ELEVATION


BUILDING NO. 29
ELEVATION ABOVE FLOOR LINE SAME AS BUILDING NO. 27.

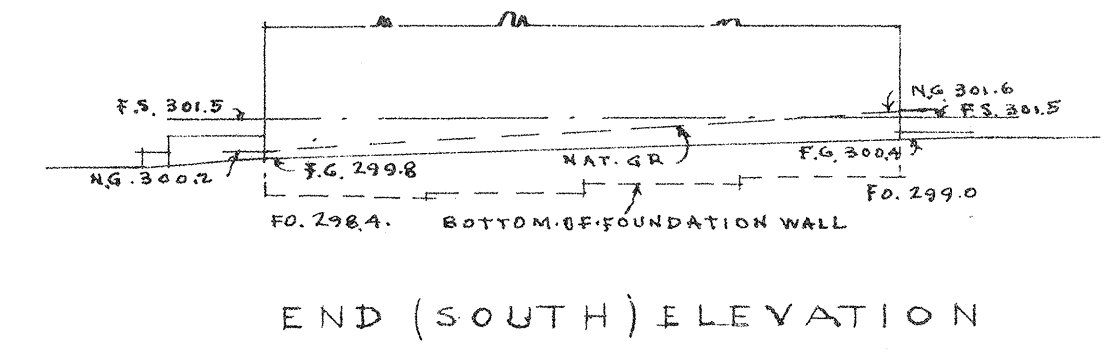


END (SOUTH) ELEVATION

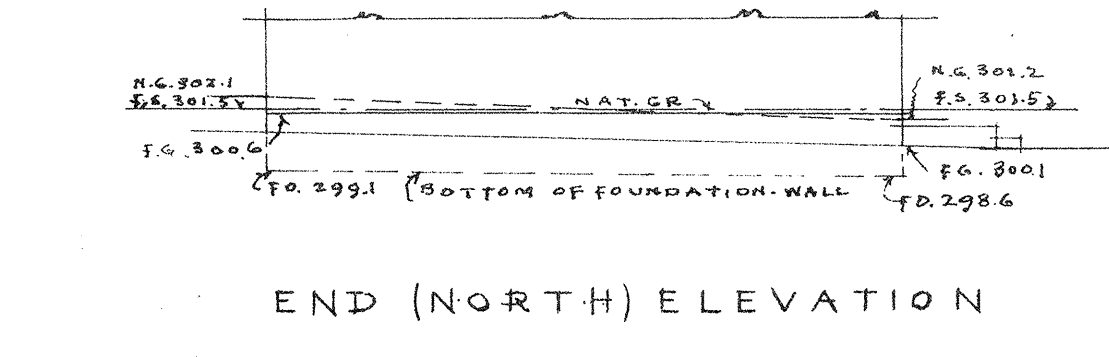


END (NORTH) ELEVATION

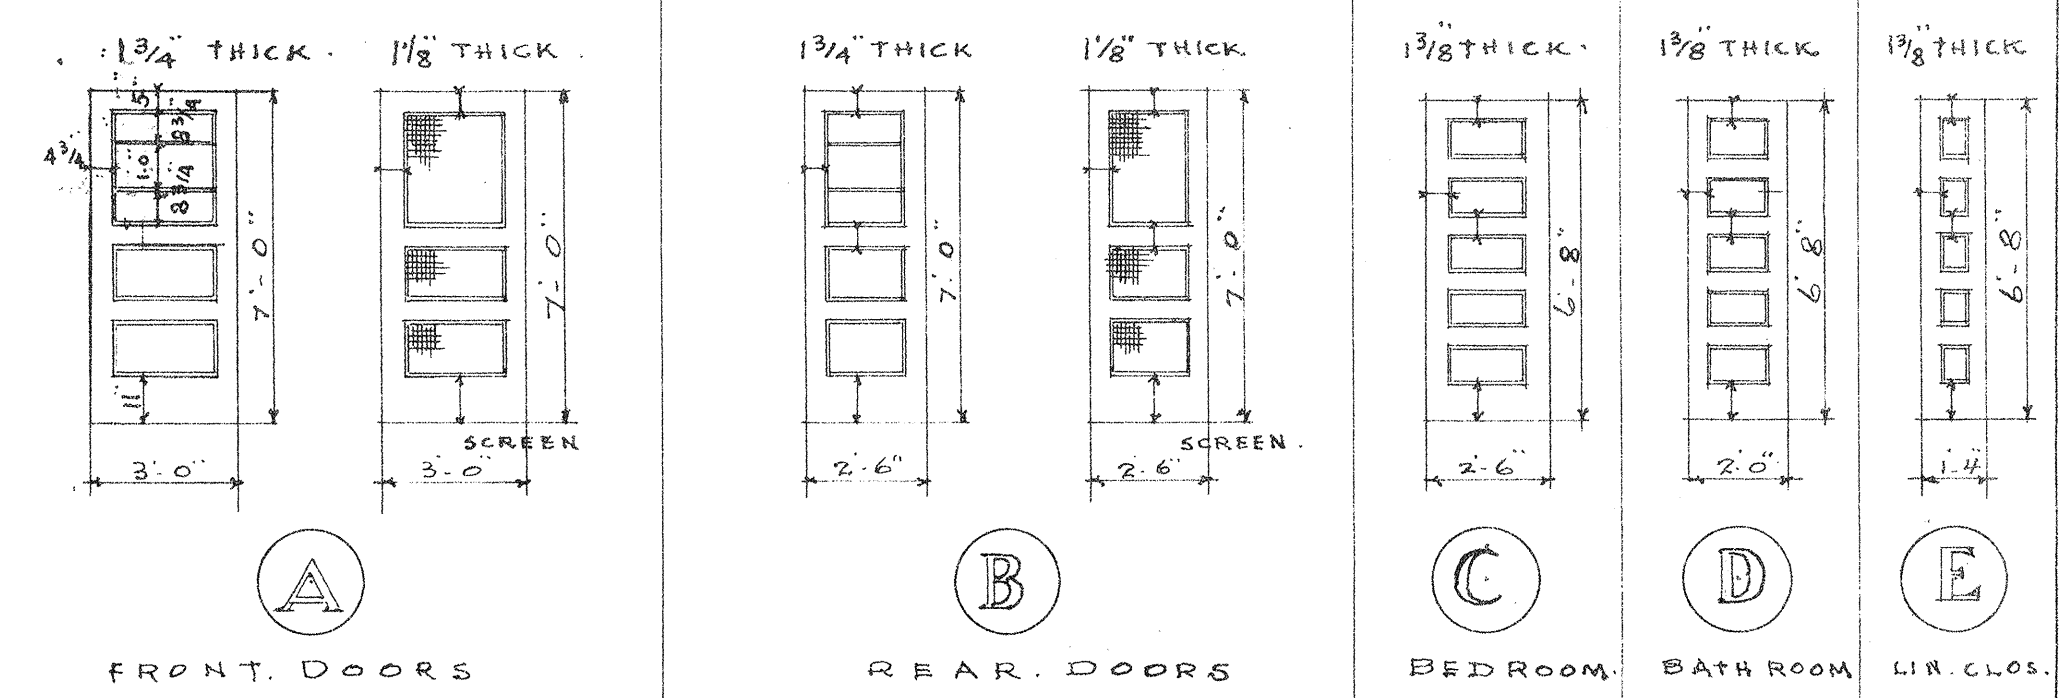


EXTERIOR DOORS
SCALE 1/4" = 1'-0"

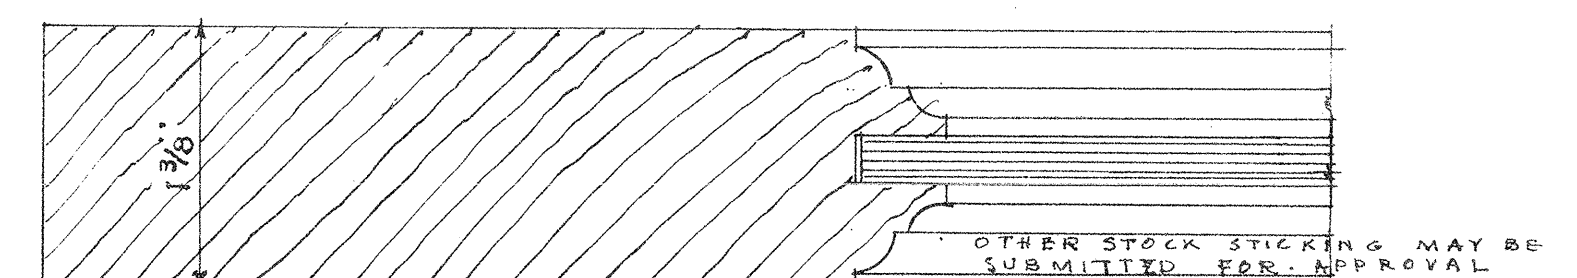


ALL INTERIOR DOORS

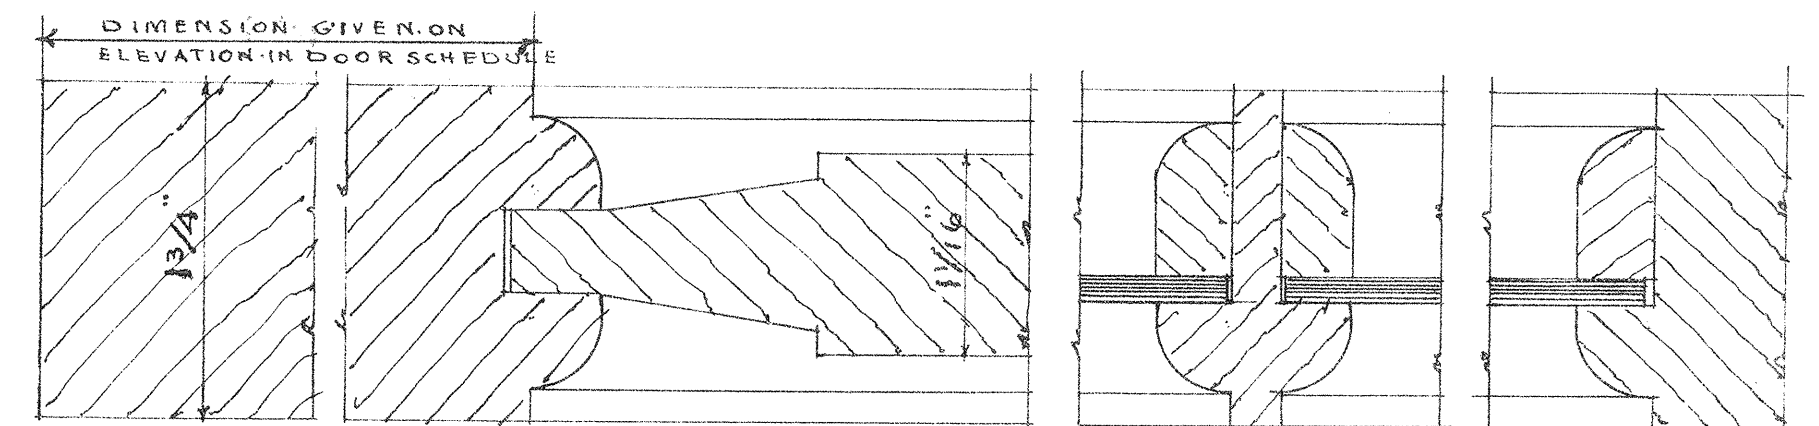

ALL EXTERIOR DOORS
FULL SIZE DOOR SECTIONS

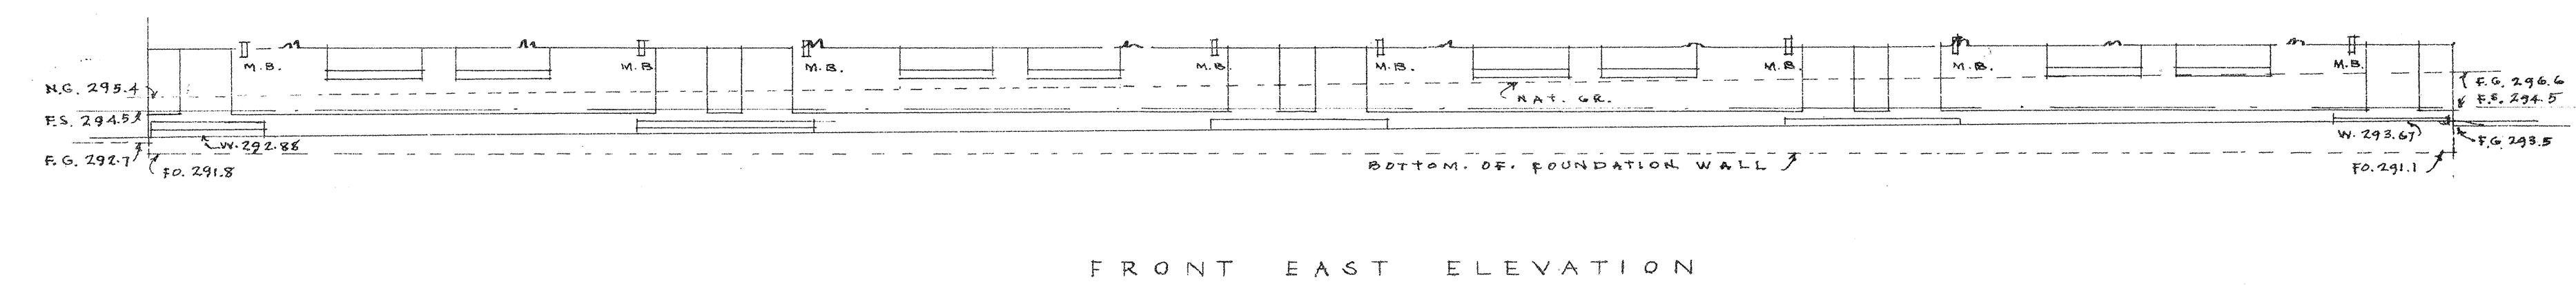


FRONT EAST ELEVATION

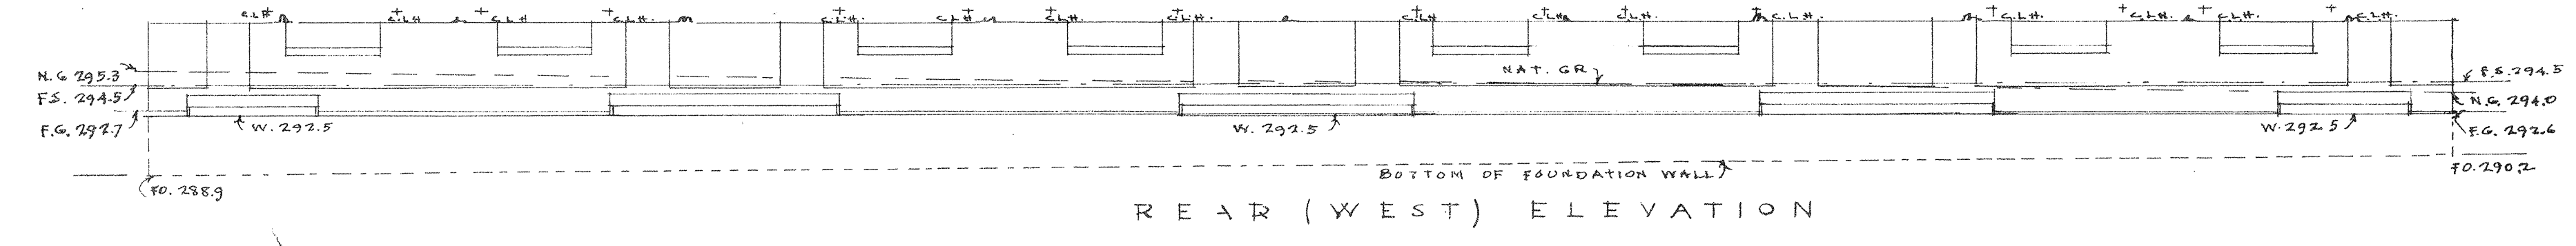


REAR (WEST) ELEVATION


BUILDING NO. 28
ELEVATION ABOVE FLOOR LINE SAME AS BUILDING NO. 27.

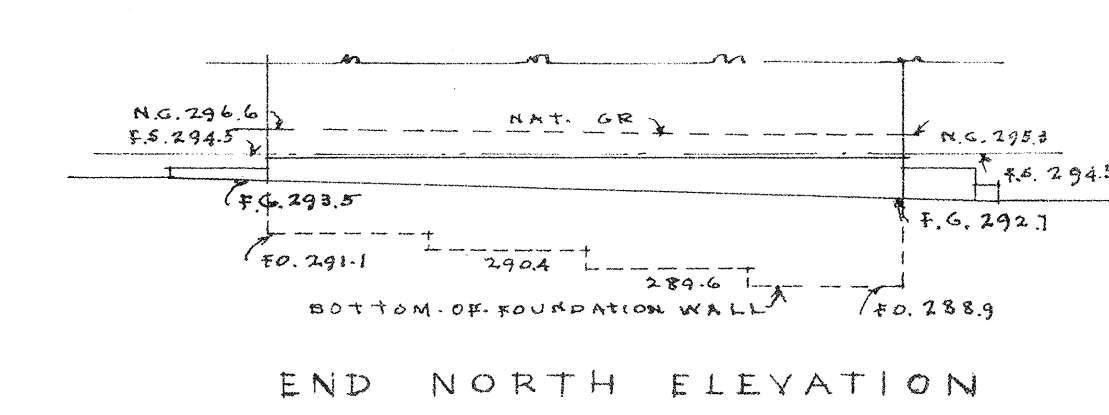

END NORTH ELEVATION

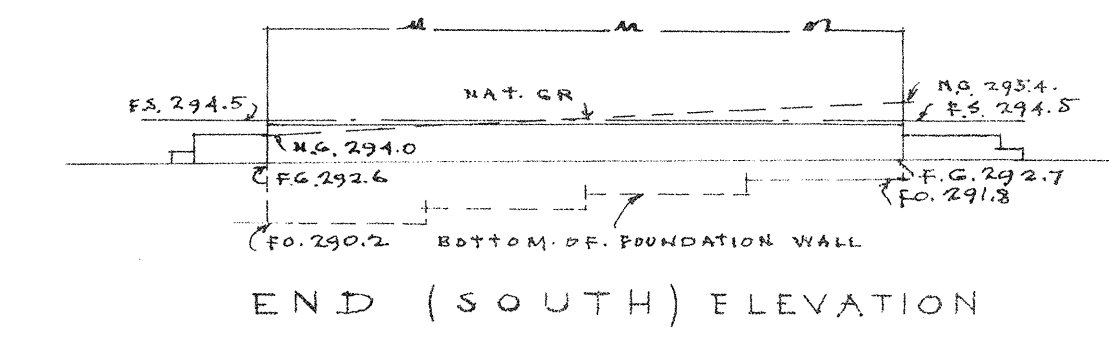


END (SOUTH) ELEVATION

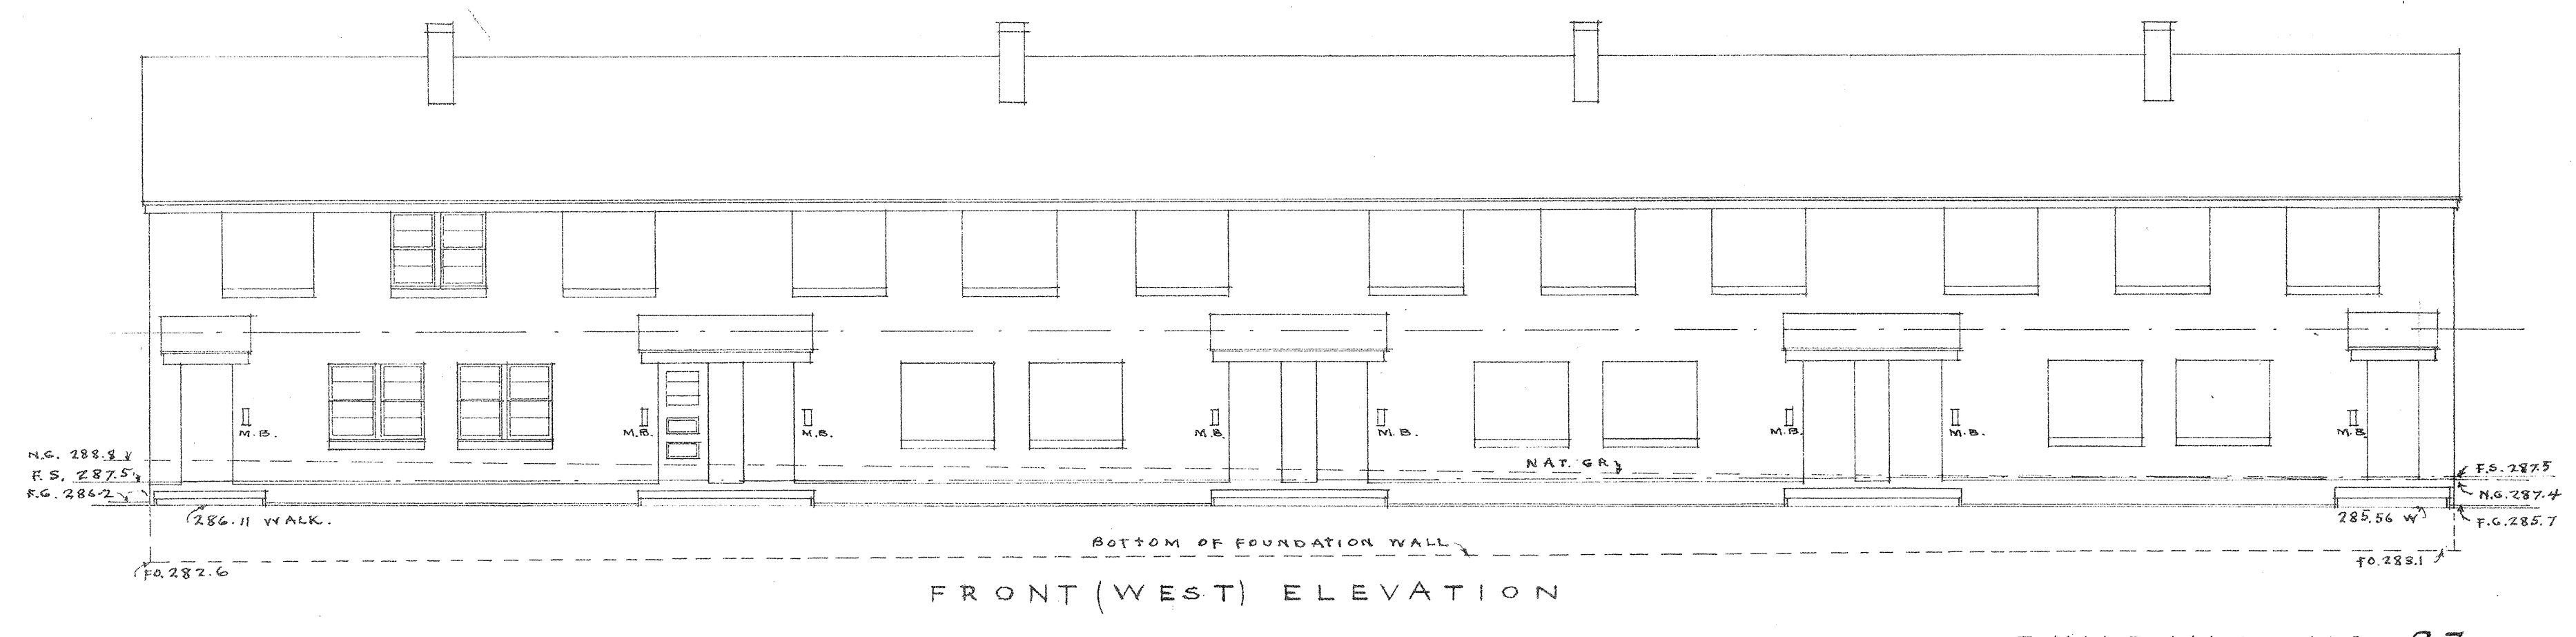


FRONT (WEST) ELEVATION

BUILDING NO. 27

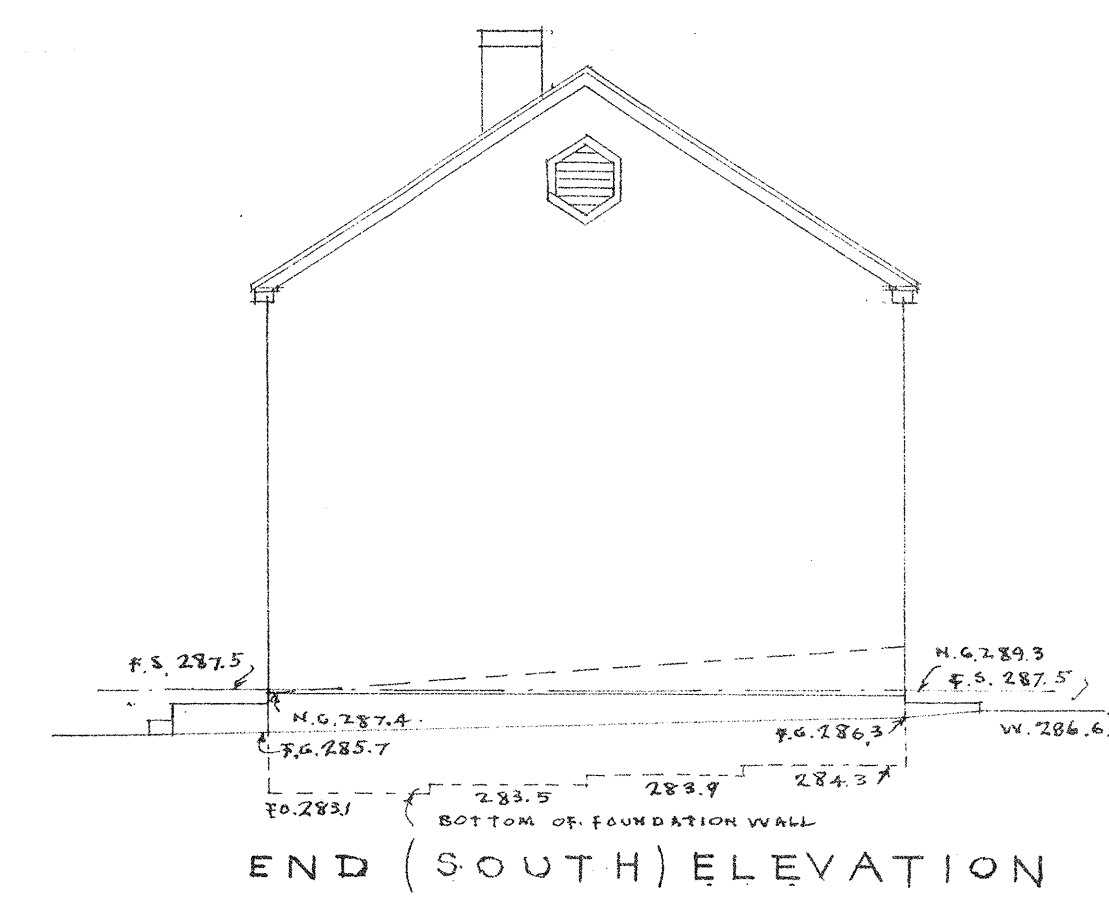


END (SOUTH) ELEVATION

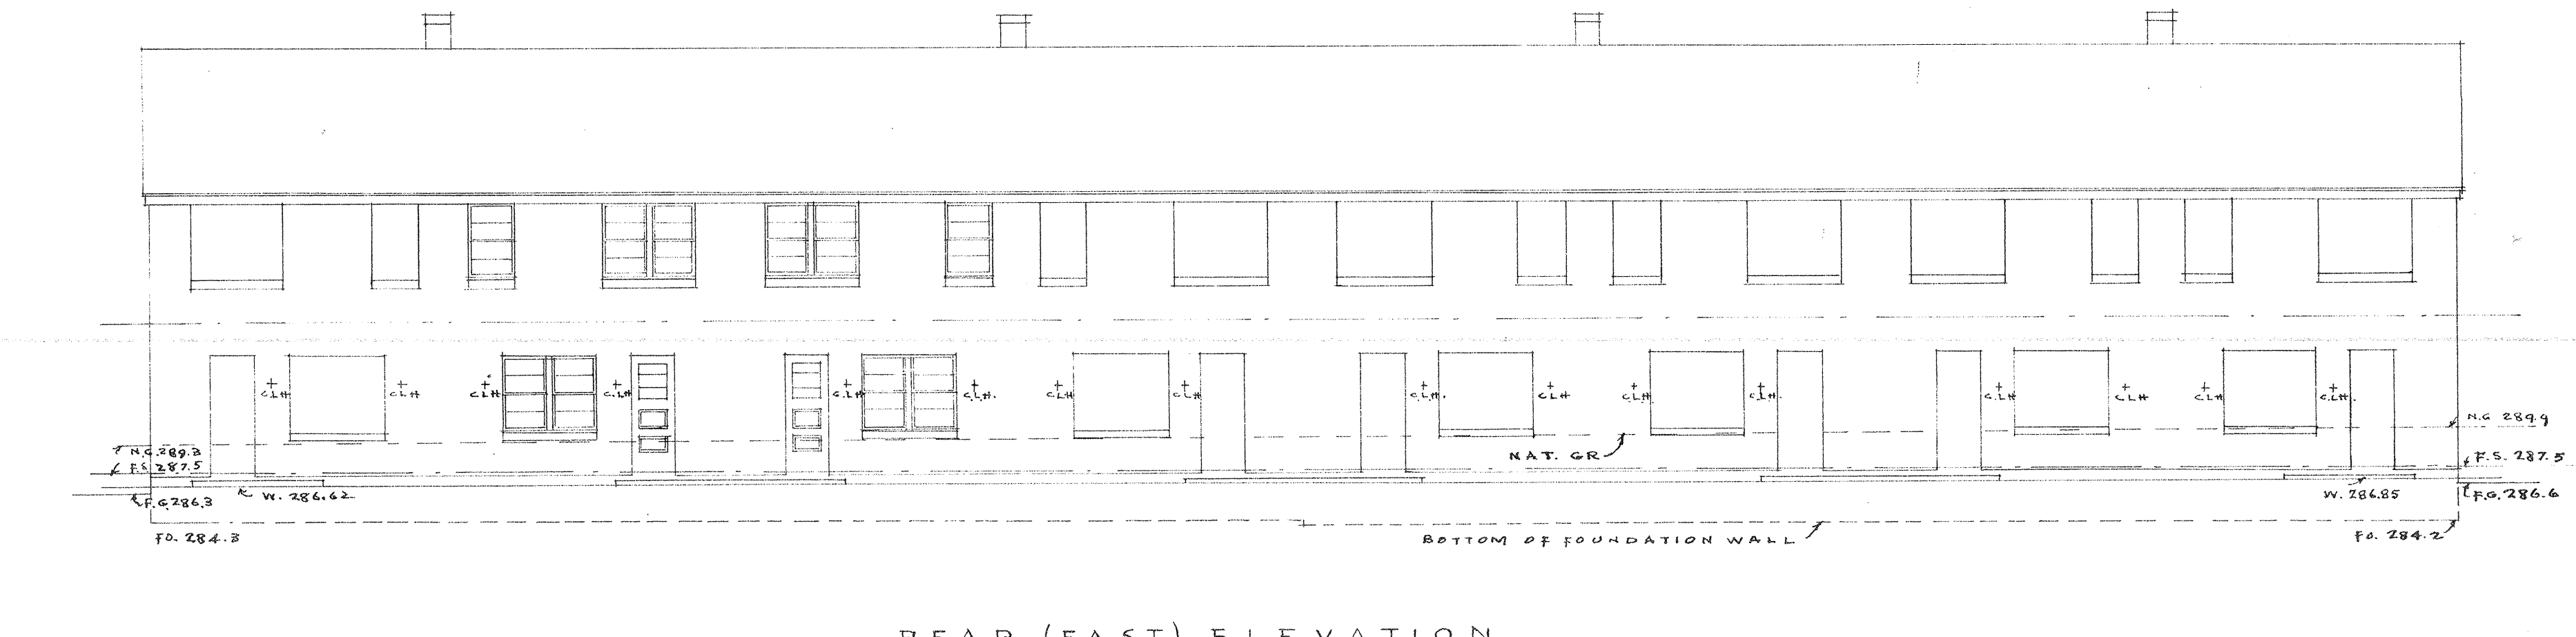


REAR (EAST) ELEVATION

BUILDING NO. 27

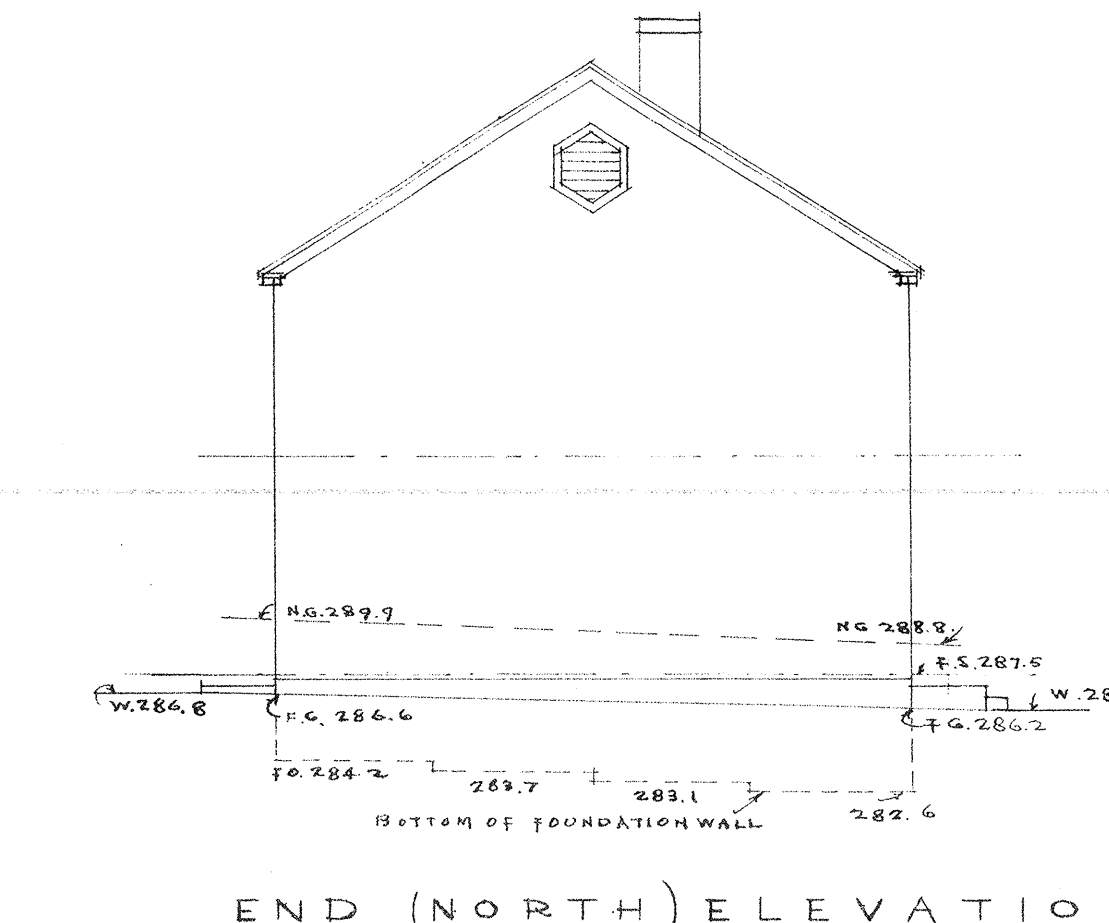

END (NORTH) ELEVATION

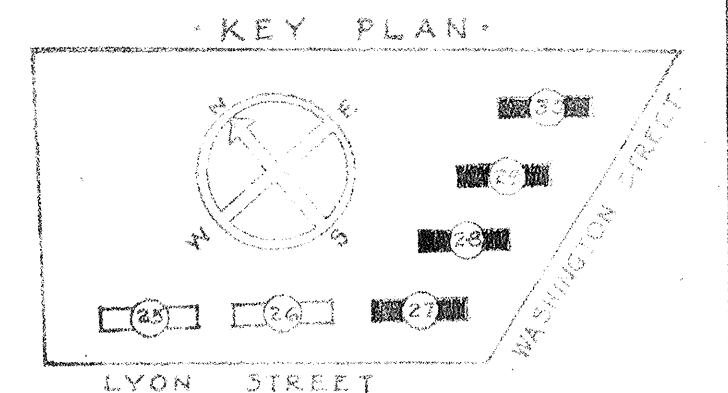

SHEET TITLE: ELEVATIONS-BLDGS-27-28-29-30
 WINDOW & DOOR SCHEDULE
 GONZALES GARDENS EXTENSION
 LOW RENT HOUSING PROJECT, COLUMBIA, SC-21A
 DEVELOPED BY: [Signature]
 CHECKED BY: [Signature]
 APPROVED BY: [Signature]
 DATE: 8/22/42
 SHEET NO. 6