


FOUNDATION PLAN
BUILDINGS - NOS. - 27-28-29 & 30
SCALE: 1/4" = 1'-0"

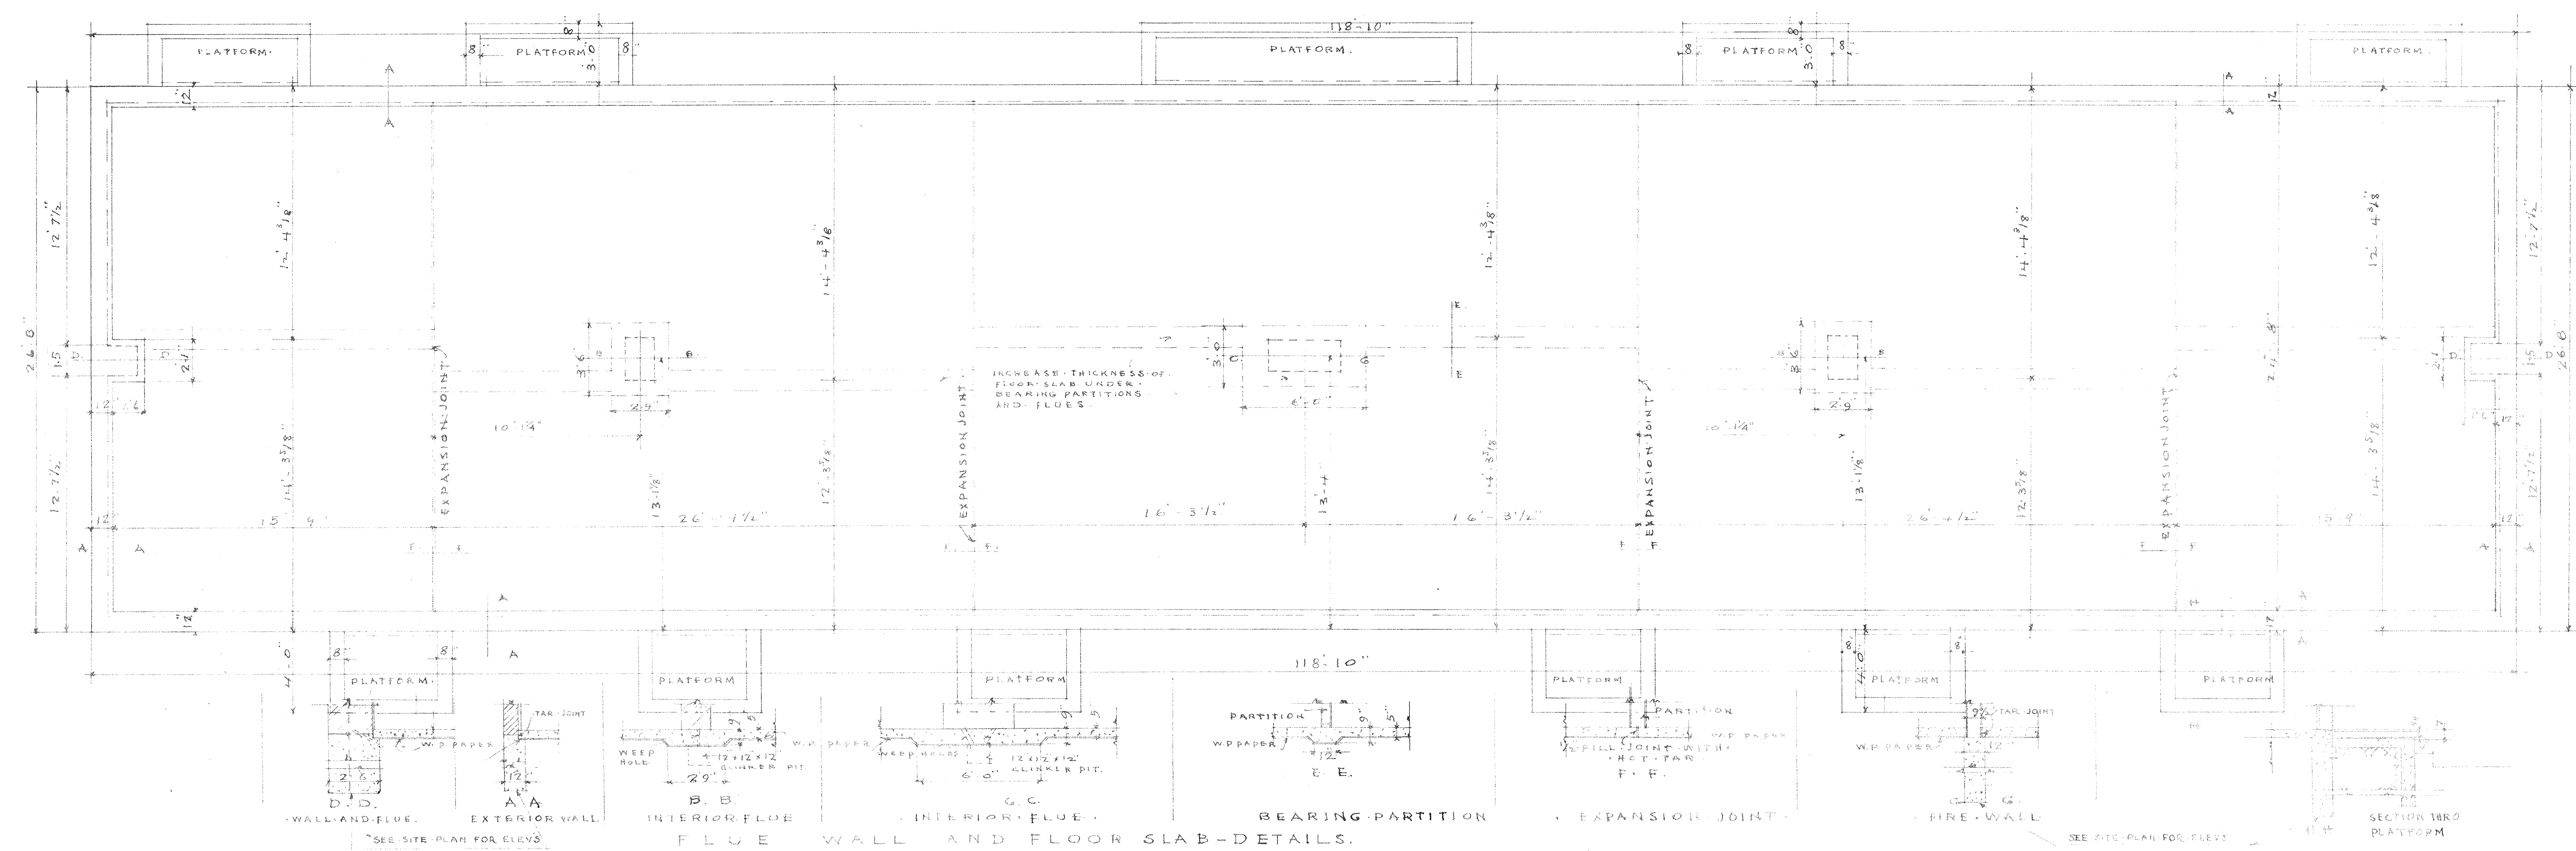

FOUNDATION PLAN
BUILDINGS - NOS. - 25 & 26
SCALE: 1/4" = 1'-0"

KEY PLAN

LYON STREET

FOUNDATION PLANS
BUILDINGS - NOS. 25-26-27-28-29-30
SCALE: 1/4" = 1'-0"

SECTION 180 PLATFORM

SEE SITE PLAN FOR ELEVATIONS

Copyright 1926
P. J. Connelley
3