


SECOND FLOOR PLAN
SCALE - 1/4" = 1'-0"

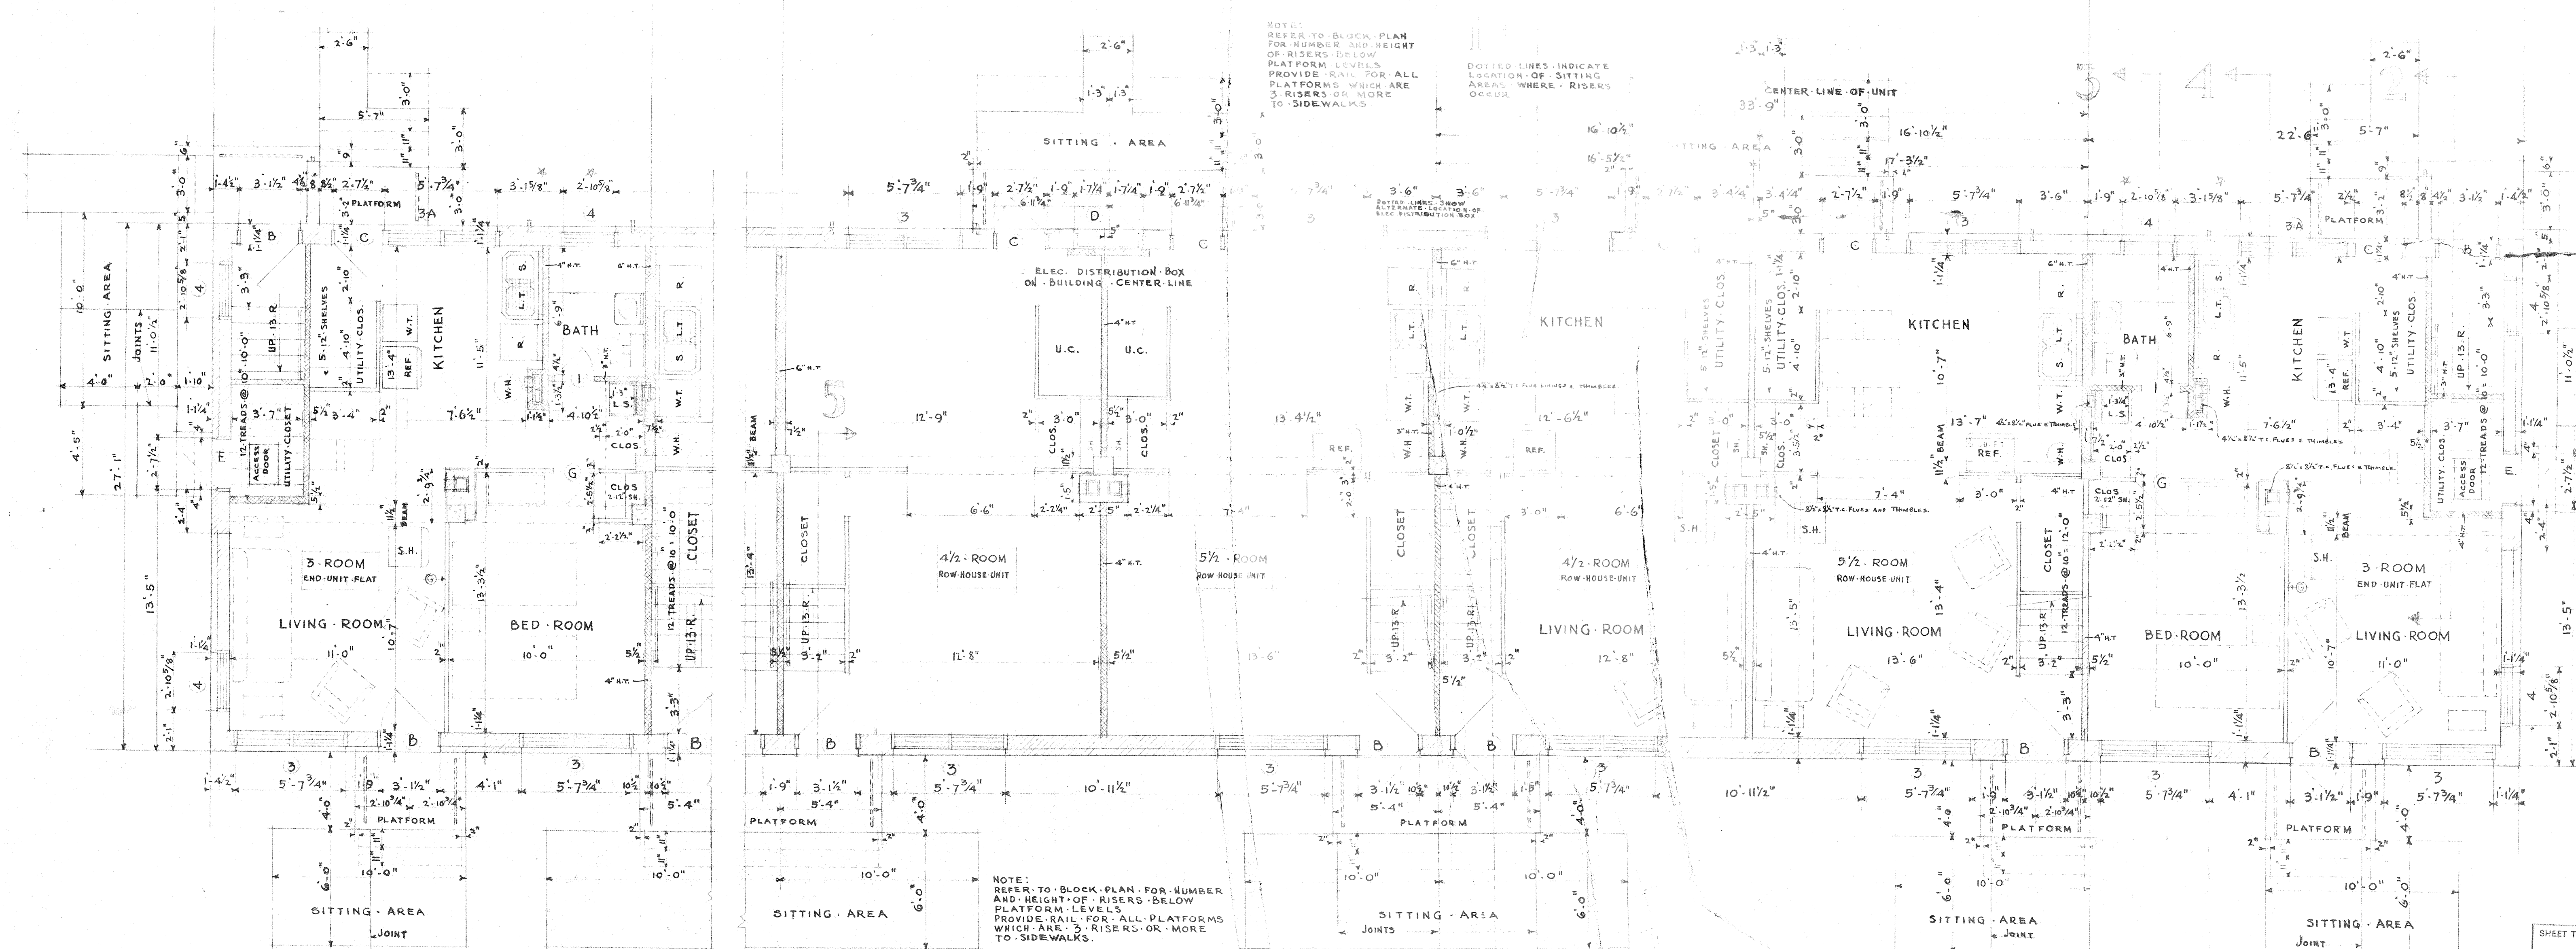


FIRST FLOOR PLAN
SCALE - 1/4" = 1'-0"

NOTE: FURNITURE INDICATED BY DOTTED LINES NOT TO BE INCLUDED IN THIS CONTRACT.

NOTE: ELECTRIC REFRIGERATORS, GAS RANGES AND OIL FIRED SPACE HEATERS WILL BE FURNISHED BY THE HOUSING AUTHORITY AND DELIVERED TO THE SITE. THE GENERAL CONTRACTOR SHALL INSTALL AND PROTECT THE ABOVE MENTIONED EQUIPMENT.

NOTE: DIMENSIONS MARKED * TO VARY IF STEEL WINDOWS ARE USED.

NOTE: MAXIMUM PITCH FOR SITTING AREAS TO BE 1/4" TO 1 FT.

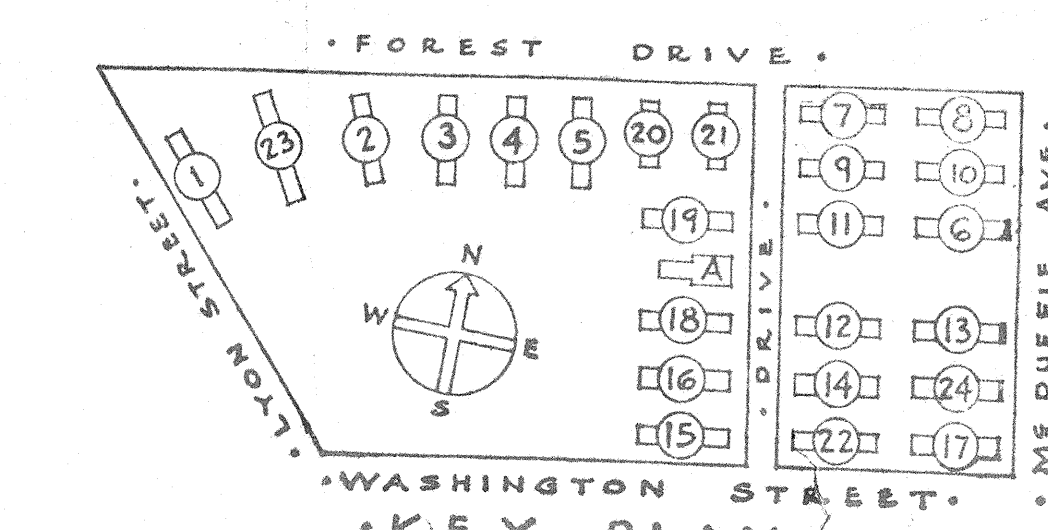

SHEET TITLE: **DETAIL UNIT PLAN** 3 + 3
4 1/2 + 5 1/2

GONZALES GARDENS
LOW RENT HOUSING PROJECT, COLUMBIA, S. C. 21
DEVELOPED BY THE HOUSING AUTHORITY OF THE CITY OF COLUMBIA, S. C.
UNDER LEASE CONTRACT WITH UNITED STATES HOUSING AUTHORITY

CHECKED: *[Signature]* 9-13-39
APPROVED BY: *[Signature]* DATE: 9-13-39

ADMINISTRATOR: *[Signature]* DATE: 9-13-39

APPROVED BY: *[Signature]* DATE: 9-13-39

SCALE: 1/4" = 1'-0"

SHEET NO. *[Blank]*