

W. S. Tomlinson
W. S. TOMLINSON, CITY ENGINEER

BLOCK A BLOCK B

Forest Drive


Lyon Street

McDuffie Avenue

Marshall Street

Washington Street


BLOCK C

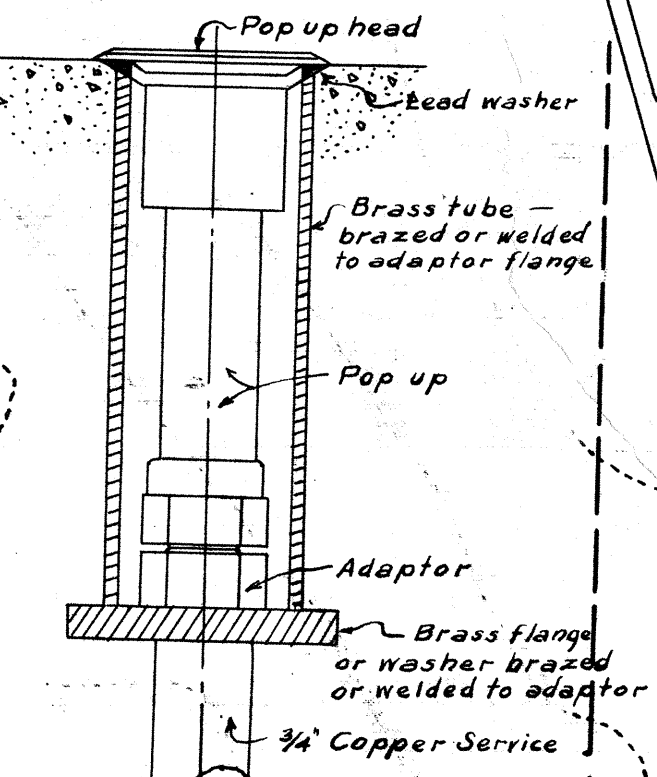

Note - See architectural Block Plans for Spray Pool details.
Section Thru Spray Head not to scale.
Note - Spray head to be Ace Spray Head No. 407, Type - Half as manufactured by Northern Indiana Brass Co. or equal, shown in Price List No. 123.


Note - Details of catch basin castings and construction as shown on this sheet are standard for the City of Columbia, S.C.

Note - The location of Utility Structures may be changed if they interfere or conflict with other structures shown on the Architectural Block Plans.

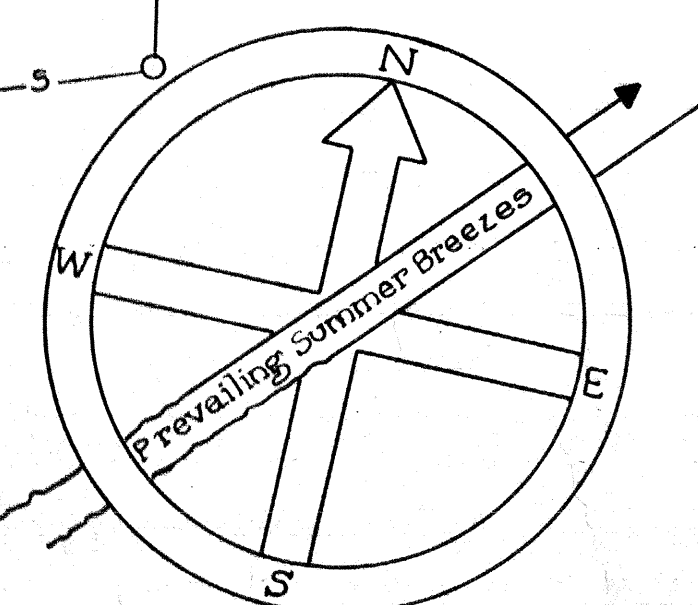


Graphic Scale
Scale: 1/40" = 1'-0"

SHEET TITLE		SANITARY SEWERS, WATER LINES, OIL TANKS AND GAS LINES	
GENERAL SITE PLAN			
GONZALES GARDENS			
LOW RENT HOUSING PROJECT, COLUMBIA, S. C. 21			
DEVELOPED BY THE HOUSING AUTHORITY OF THE CITY OF COLUMBIA, S. C.			
UNDER LOAN CONTRACT WITH UNITED STATES HOUSING AUTHORITY			
CHECKED BY	APPROVED BY	UNITED STATES HOUSING AUTHORITY	SCALE: 1/40" = 1'-0"
DATE: 7-18-39	ADMINISTRATOR	DATE: 7-18-39	
REVISIONS:	APPROVED BY THE HOUSING AUTHORITY OF THE CITY OF COLUMBIA, S. C.	DATE: 7-18-39	
JAMES B. TOMLINSON		DATE: 7-18-39	
JOS. B. WIGGANS		DATE: 7-18-39	
ARCHITECT		DATE: 7-18-39	
TOMLINSON ENGINEERING CO.		COLUMBIA, S. C.	
ENGINEERS			

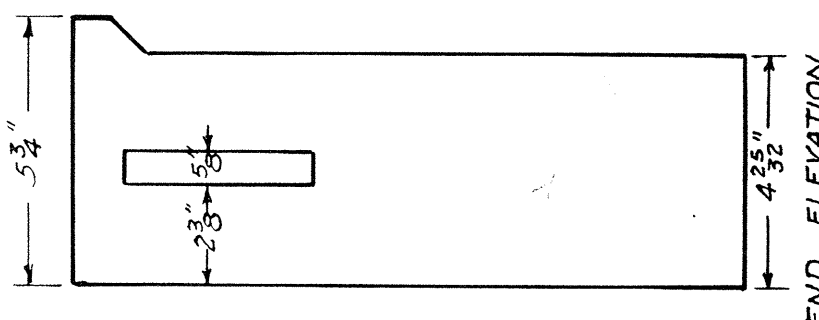

FRONT ELEVATION OF HOOD FOR TYPE 'A' CATCH BASIN
SCALE: 1/4" = 1' INCH
Approximate weight of Hood 171 lbs.

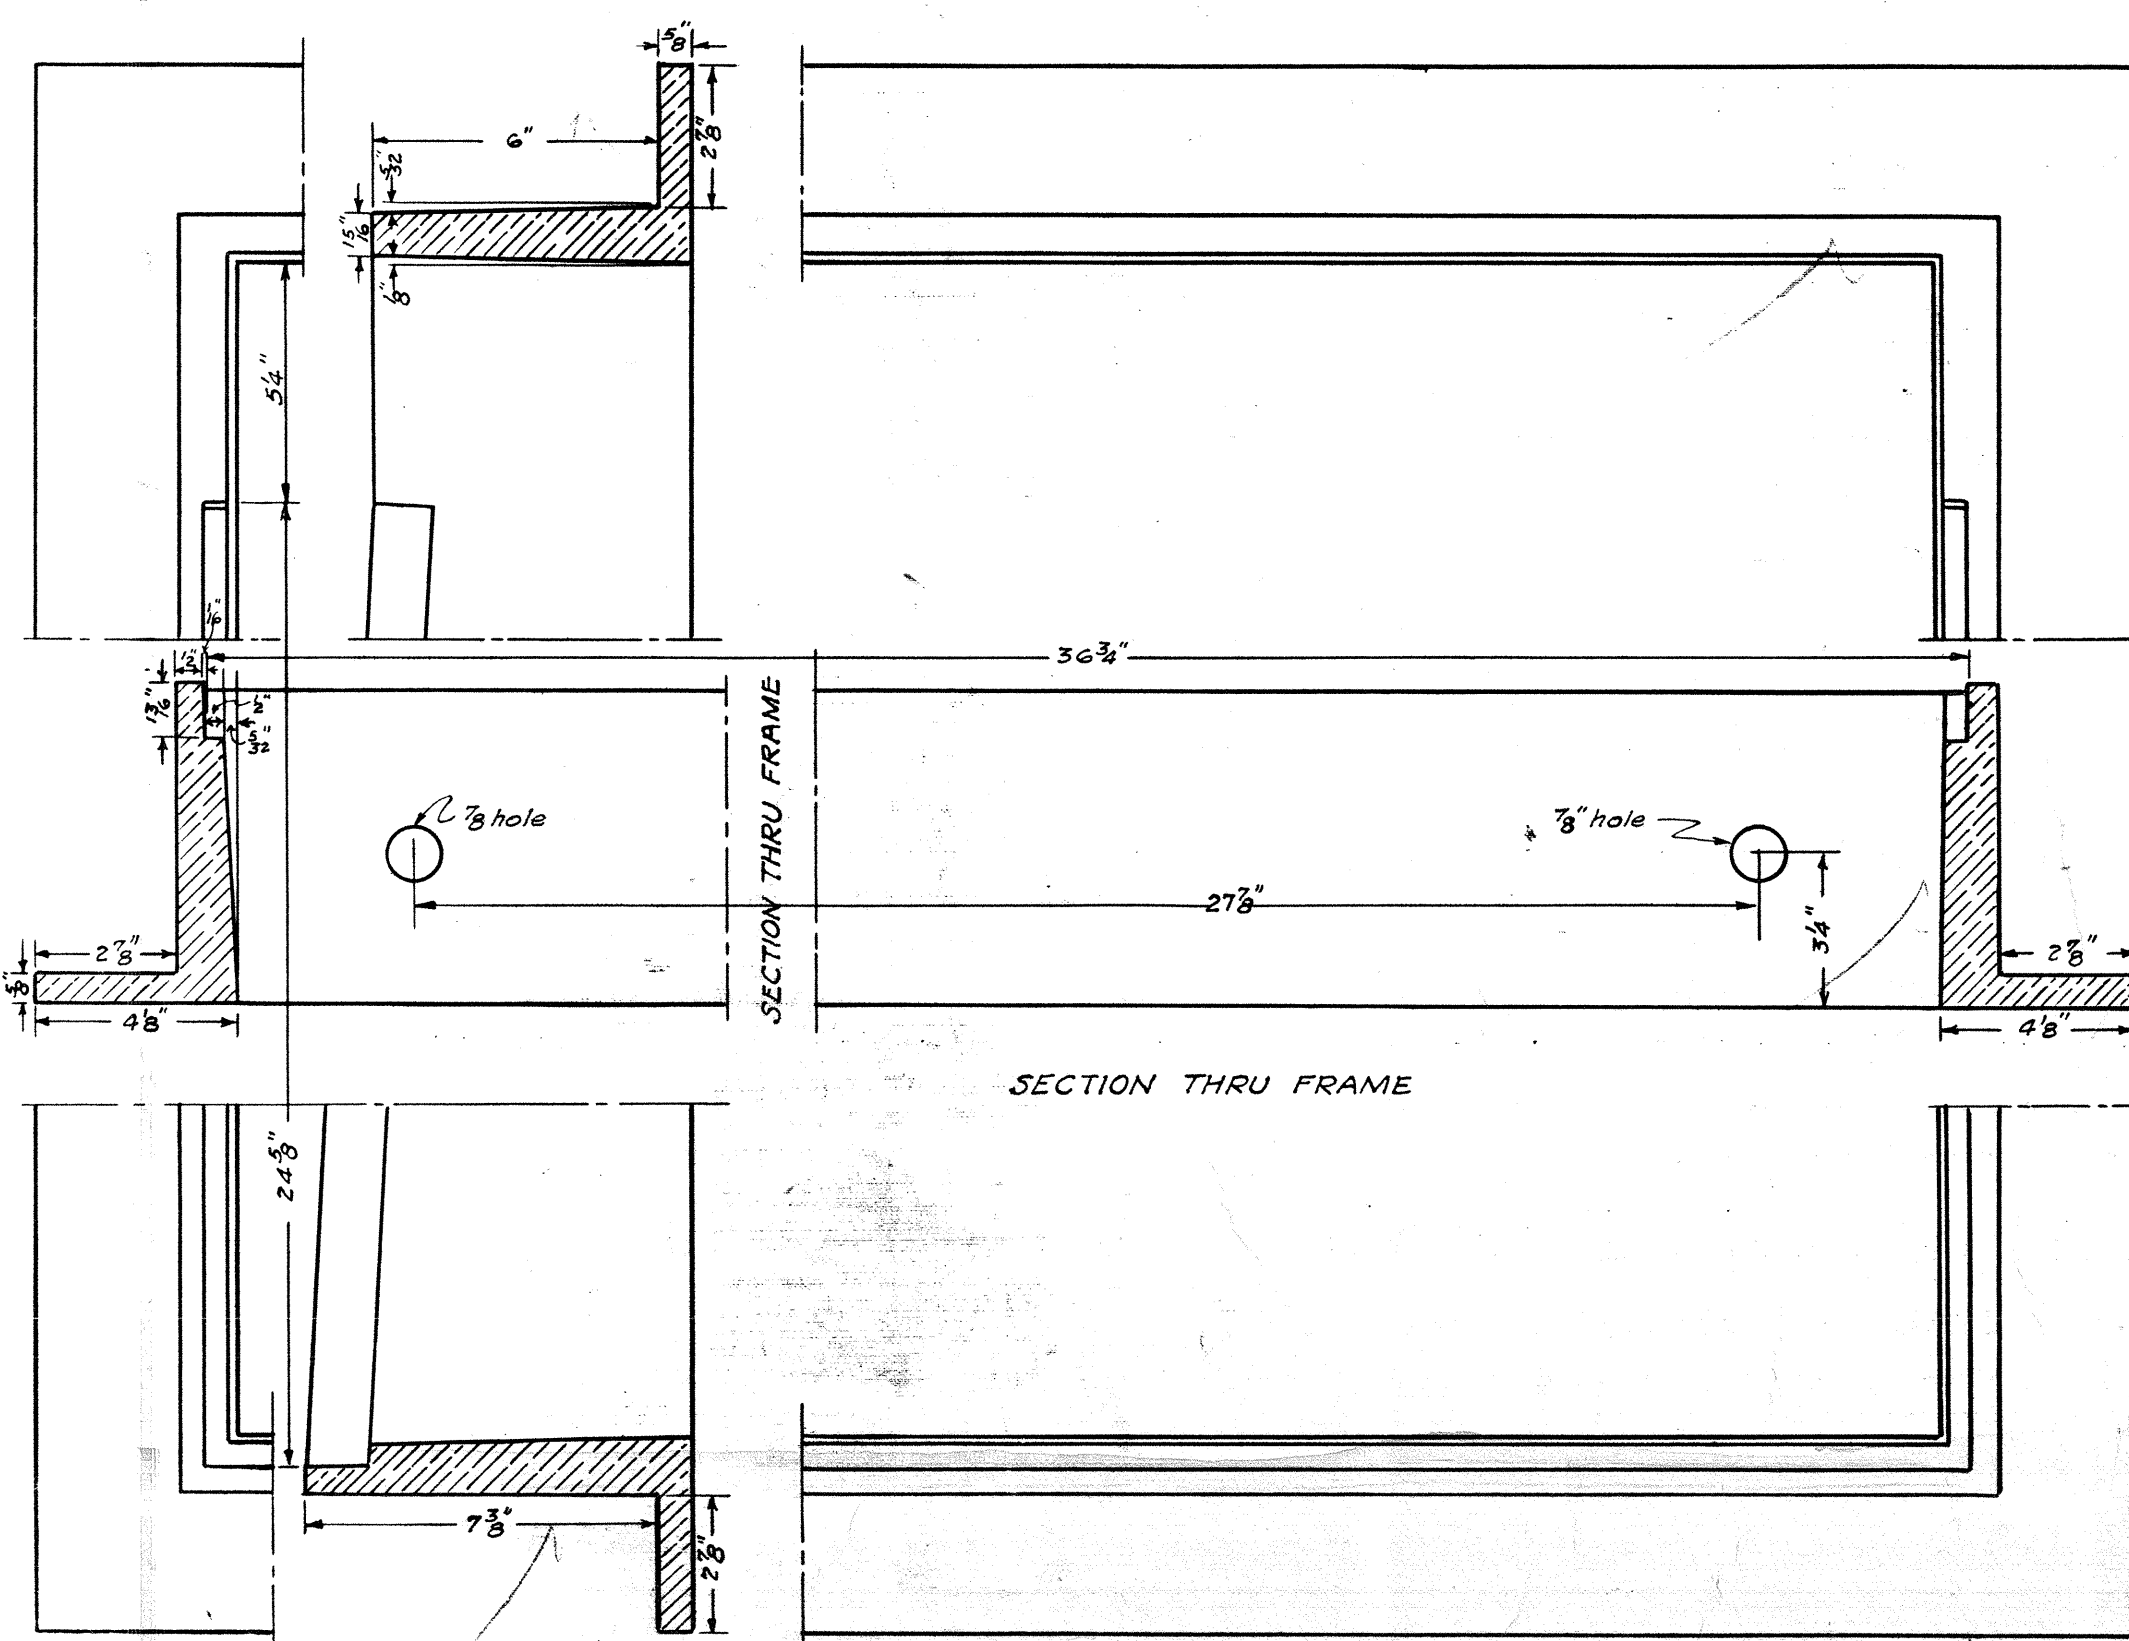

PLAN OF FRAME FOR TYPE 'A' CATCH BASIN
SCALE: 1/4" = 1' INCH
Approximate weight of Frame 339 lbs.