

SECOND FLOOR PLAN
SCALE: 1/4" = 1'-0"


TYPICAL PLAN
5 1/2 ROOM - 4 1/2 ROOM
COMBINATION

TYPICAL PLAN
5 1/2 ROOM & 4 1/2 ROOM
COMBINATION

TYPICAL PLAN
5 1/2 ROOM - 4 1/2 ROOM
COMBINATION

TYPICAL PLAN
5 1/2 ROOM - 4 1/2 ROOM
COMBINATION

ELECTRICAL NOTES
SEE 4th SCALE DRAWING FOR
WIRING AND SERVICE DATA
BUILDING AND POINT OF ATTACHMENT

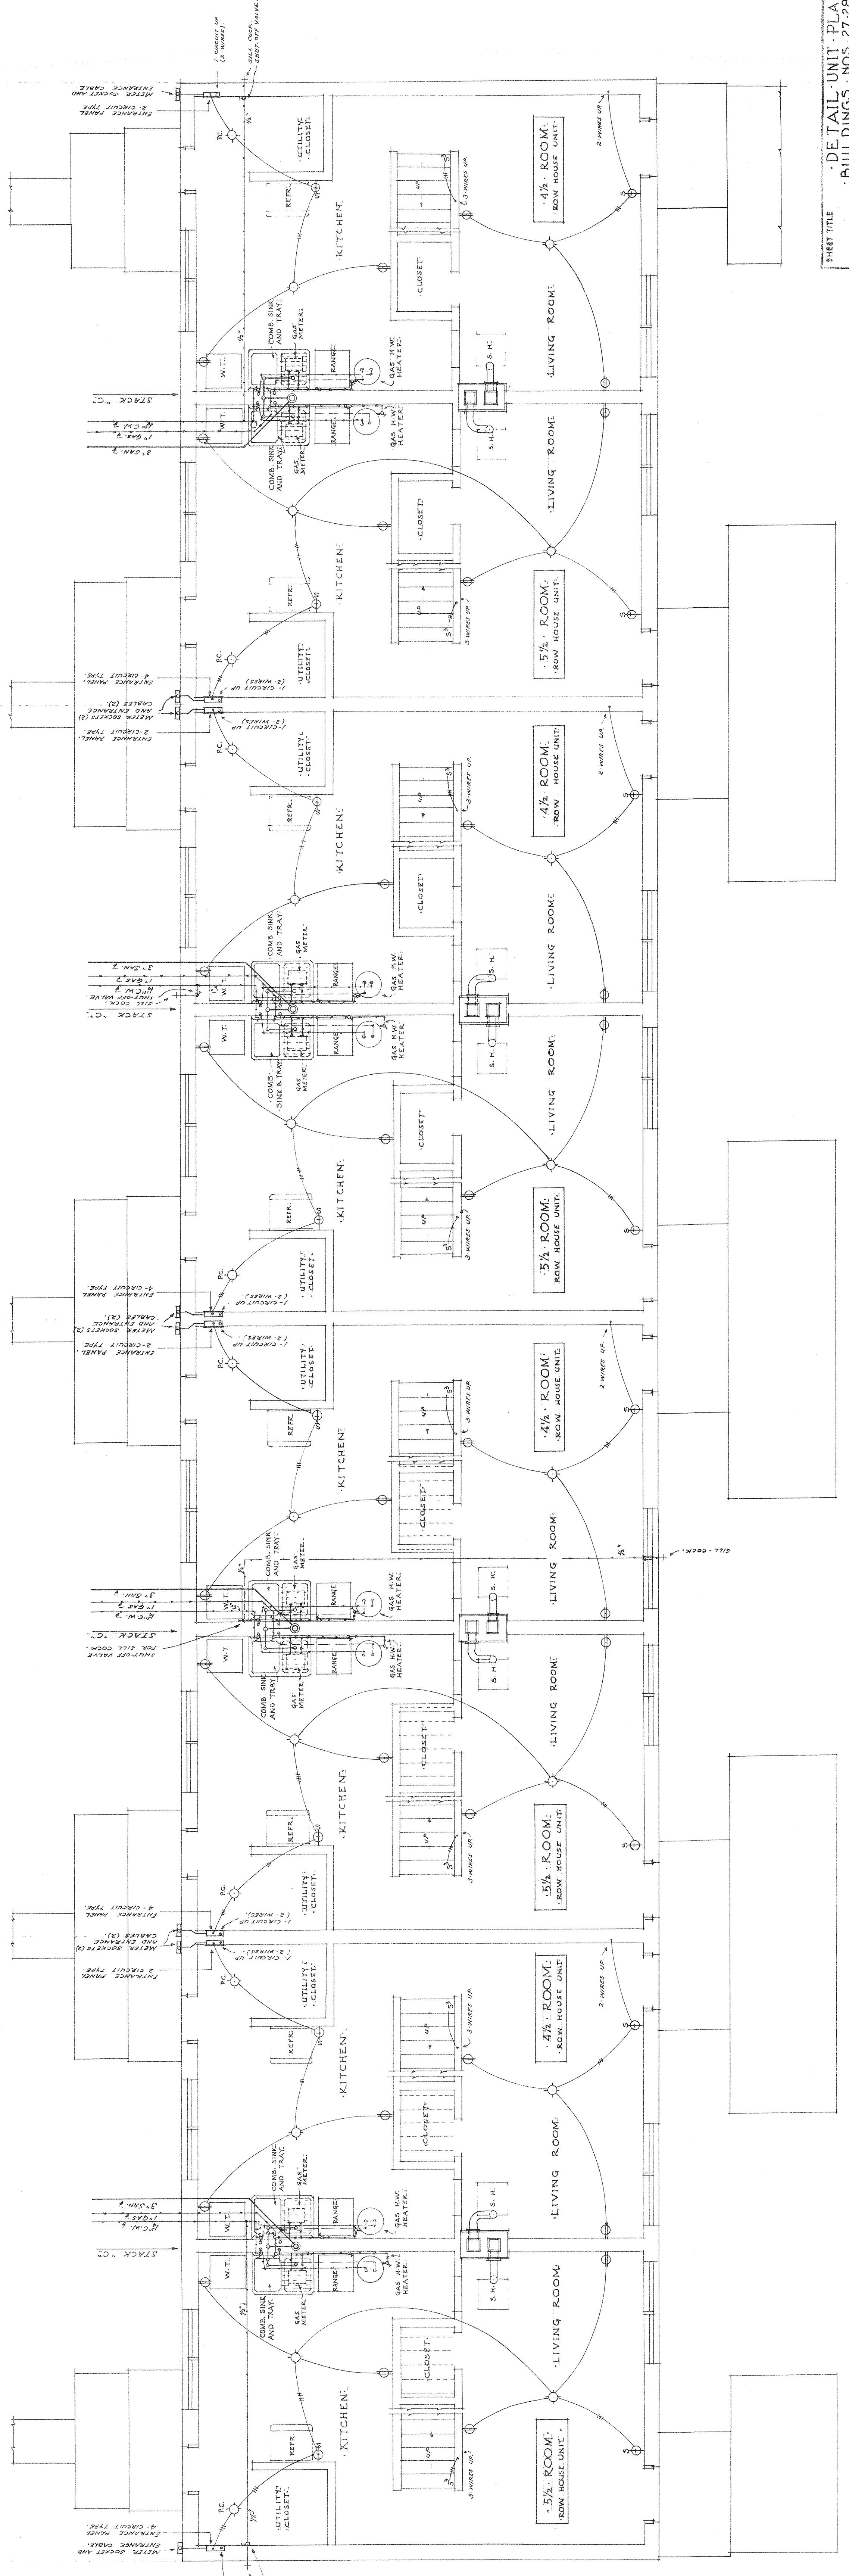

FIRST FLOOR PLAN
SCALE: 1/4" = 1'-0"

NOTES: SEE 4th SCALE DRAWING FOR
WIRING AND SERVICE DATA
BUILDING AND POINT OF ATTACHMENT

DETAILED UNIT PLANS
BUILDINGS - NOS. 27-28-29-30
LOW RENT HOUSING - DISTRICT OF COLUMBIA
THE DISTRICT OF COLUMBIA
FEDERAL PUBLIC HOUSING AUTHORITY

APPROVED BY: *James H. Rossey*
CONSULTING ENGINEERS

SCALE: 1/4" = 1'-0"

602

