


SECOND FLOOR PLAN
SCALE: 1/4" = 1'-0"

TYPICAL PLAN:
6 1/2 ROOM - 4 ROOM
COMBINATION

TYPICAL PLAN:
6 1/2 ROOM - 6 1/2 ROOM
COMBINATION

TYPICAL PLAN:
4 ROOM - 6 1/2 ROOM
COMBINATION

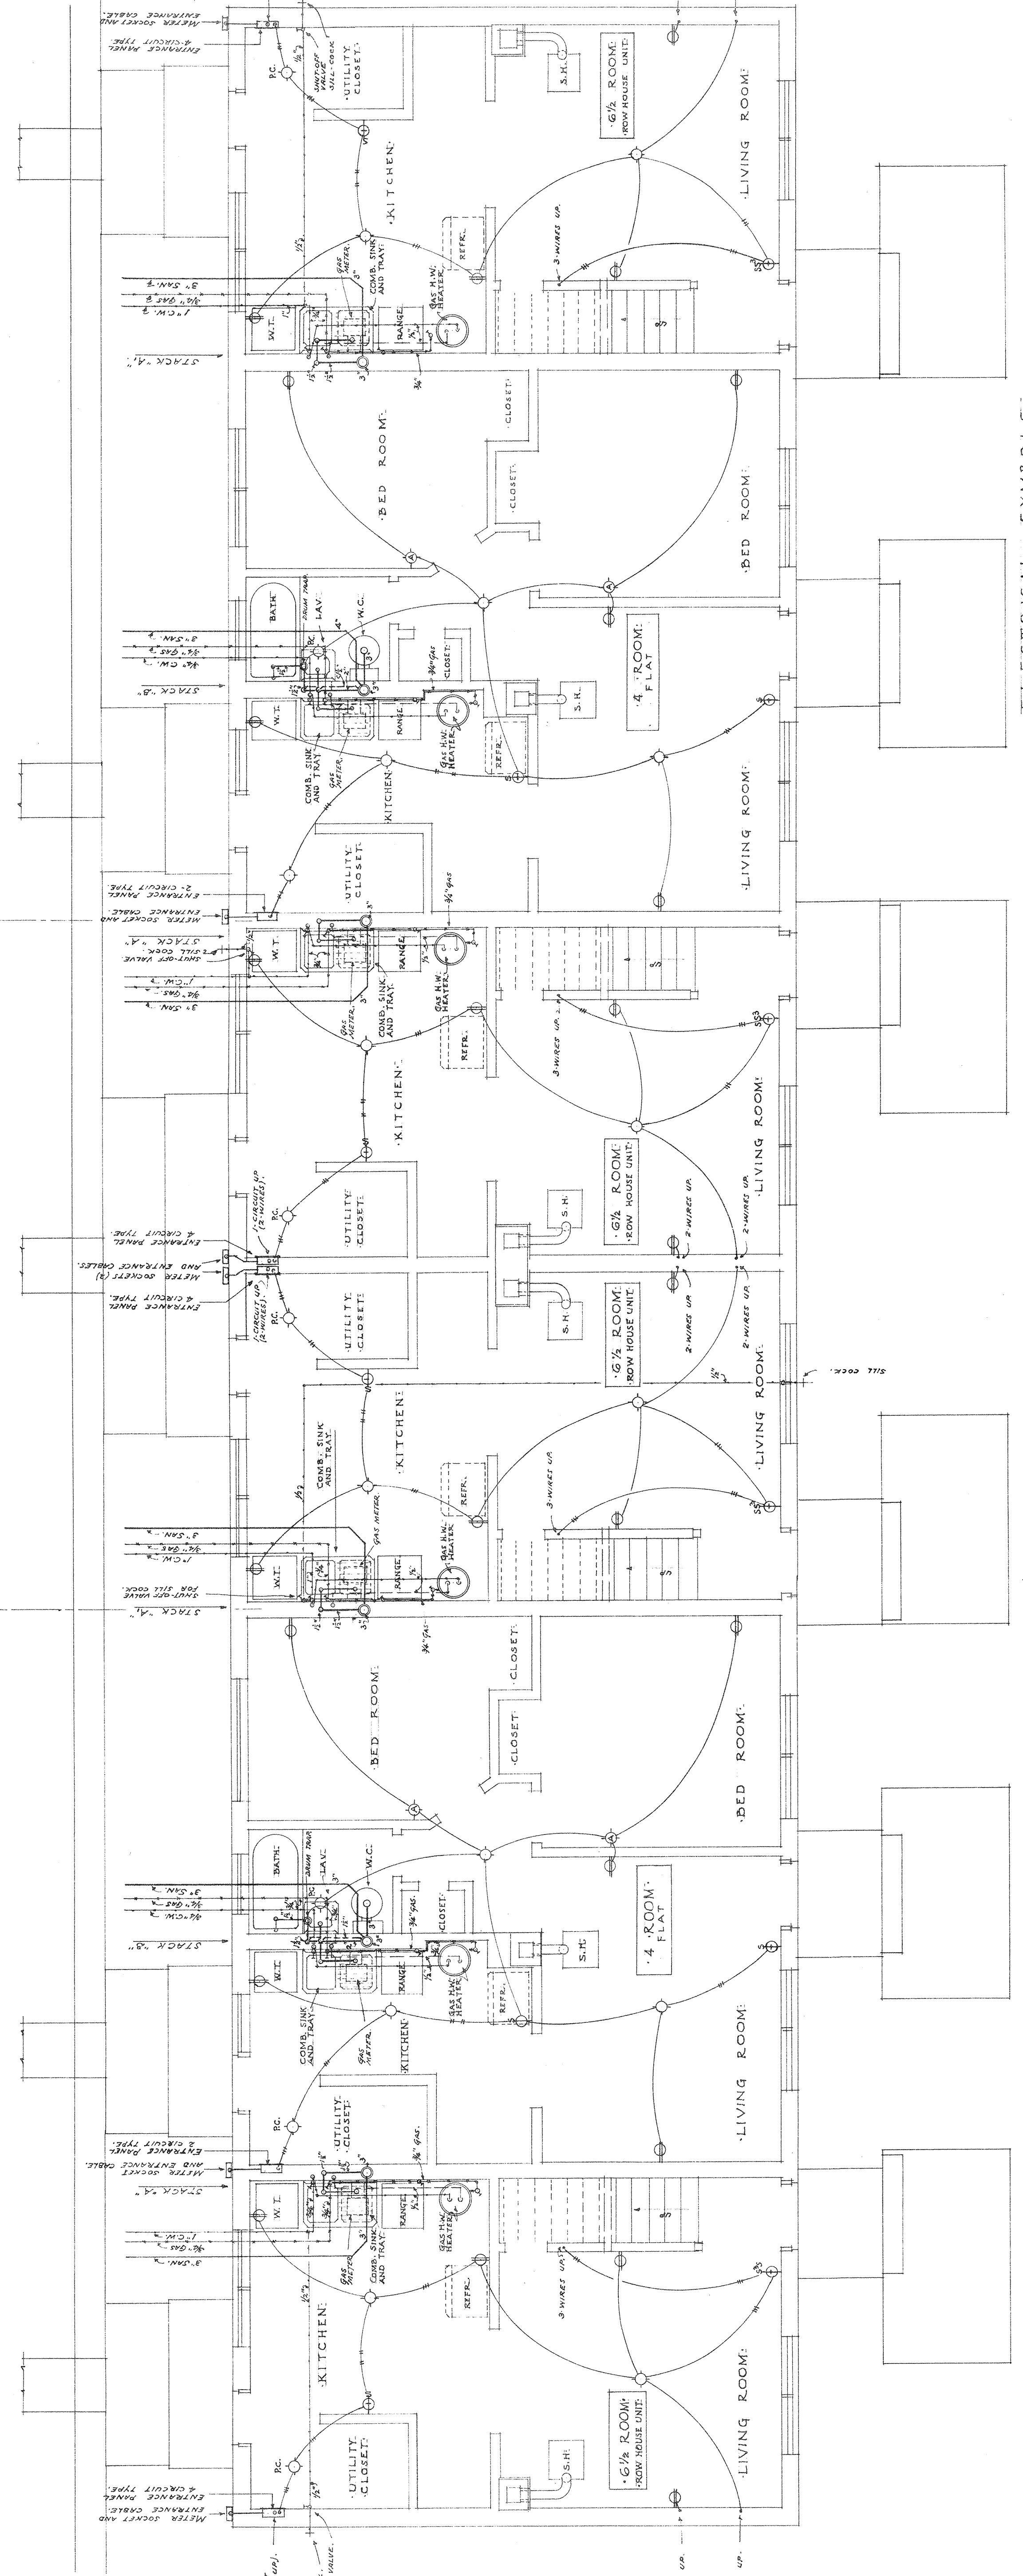


FIRST FLOOR PLAN
SCALE: 1/4" = 1'-0"

SCHEDULE OF FIXTURE CONNECTIONS

TYPE	H.W.	C.W.	TRAP	GAS	REMARKS
WATER COCKLE	1/2"	1/2"	1/2"	1/2"	
LAVATORIES	1/2"	1/2"	1/2"	1/2"	
BATHS	1/2"	1/2"	1/2"	1/2"	
SINK AND TUB	1/2"	1/2"	1/2"	1/2"	
RANGE	1/2"	1/2"	1/2"	1/2"	
H.W. HEATER	1/2"	1/2"	1/2"	1/2"	
SINK HEATER	1/2"	1/2"	1/2"	1/2"	

NOTE: RANGES, H.W. HEATERS, & SINK HEATERS WILL BE FURNISHED BY OTHERS.

NOTE: SEE 3/4" SCALE DETAILED DRAWINGS FOR FIRST FLOOR PLAN AND DETAIL OF 6 1/2 ROOM ROW HOUSE UNITS.

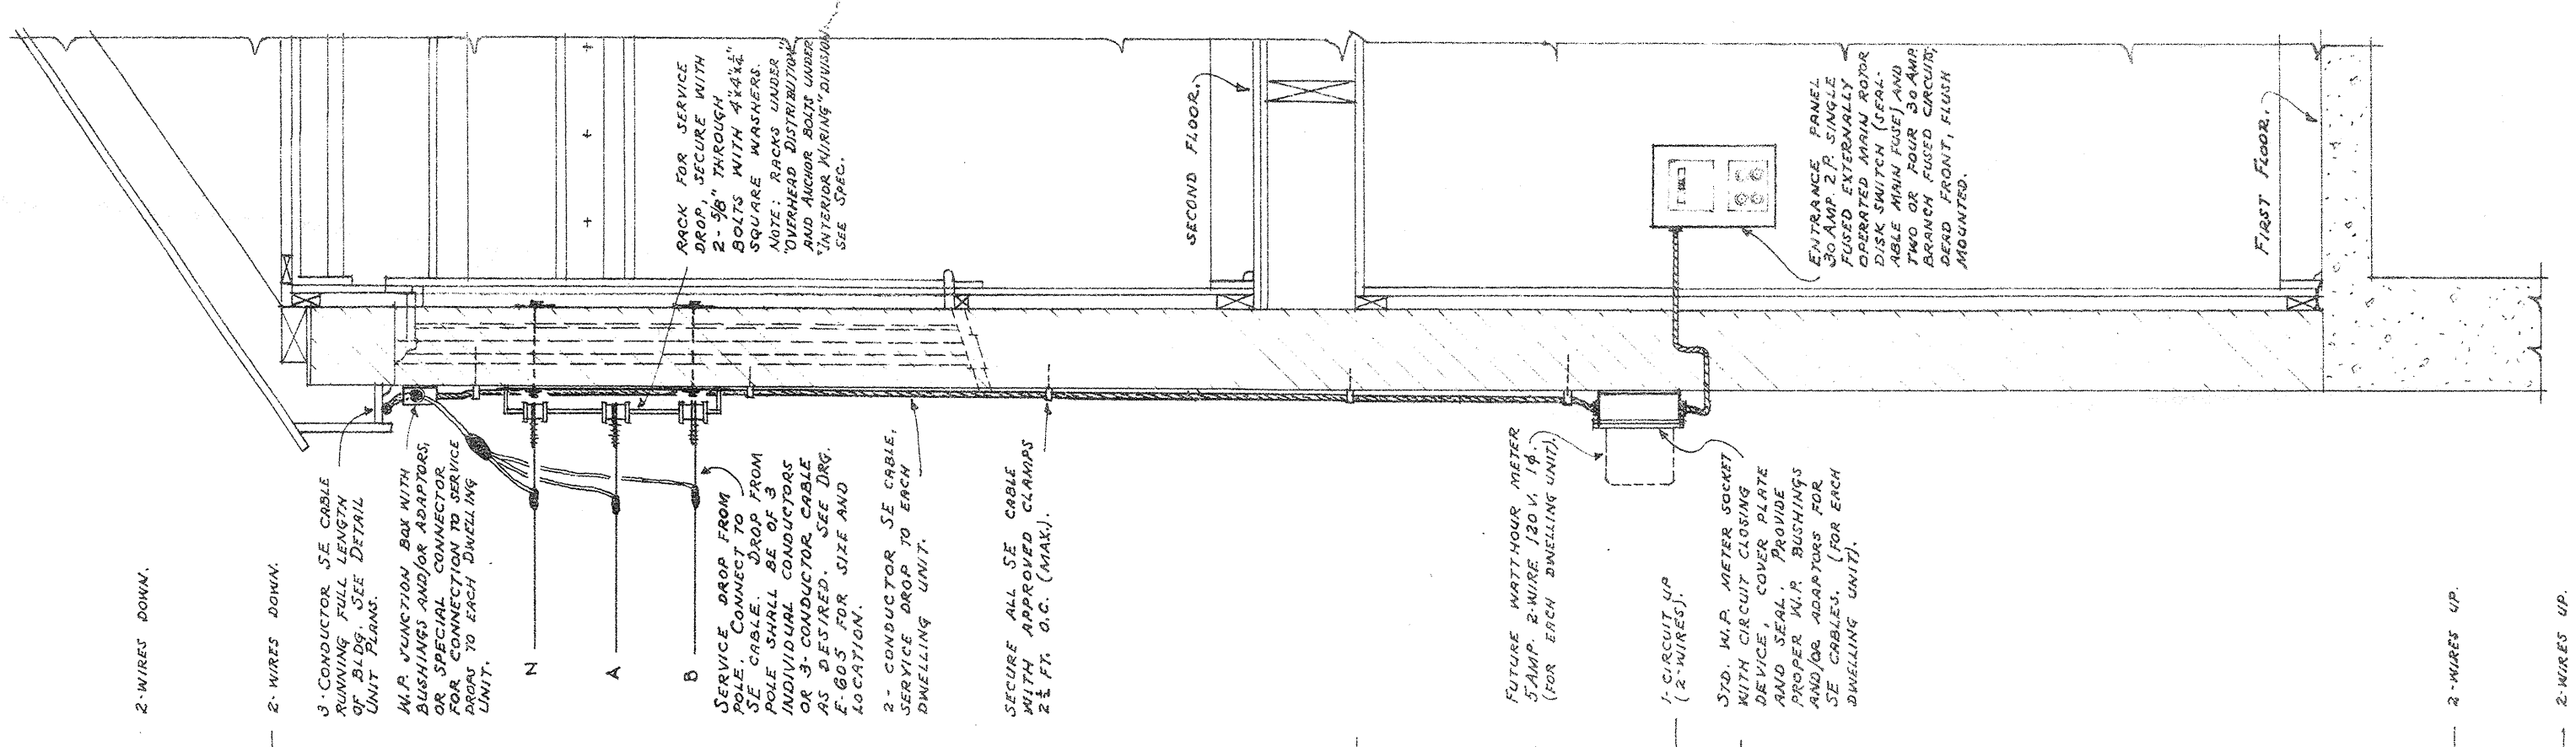

SECTION SHOWING TYPICAL
ELECTRIC SERVICE CONNECTIONS
TO EACH BUILDING AND DUPLEX
SCALE: 3/4" = 1'-0"

DETAIL UNIT PLANS
BUILDINGS - 25-26
LOW RISE HOUSING PROJECT
COLUMBIA, SC 21A
THE ARCHITECTS: J. H. HARRIS & SONS
ARCHITECTS
1001 N. 10TH ST.
COLUMBIA, SC 21A
SHEET NO. 601
DATE: 3/27/64
BY: J. H. HARRIS & SONS
CHECKED BY: J. H. HARRIS & SONS
APPROVED BY: J. H. HARRIS & SONS

KEY PLAN
LYON STREET
MOUNTAIN VIEW
COLUMBIA, SC 21A
SHEET NO. 601
DATE: 3/27/64
BY: J. H. HARRIS & SONS
CHECKED BY: J. H. HARRIS & SONS
APPROVED BY: J. H. HARRIS & SONS