



FRONT (EAST) ELEVATION

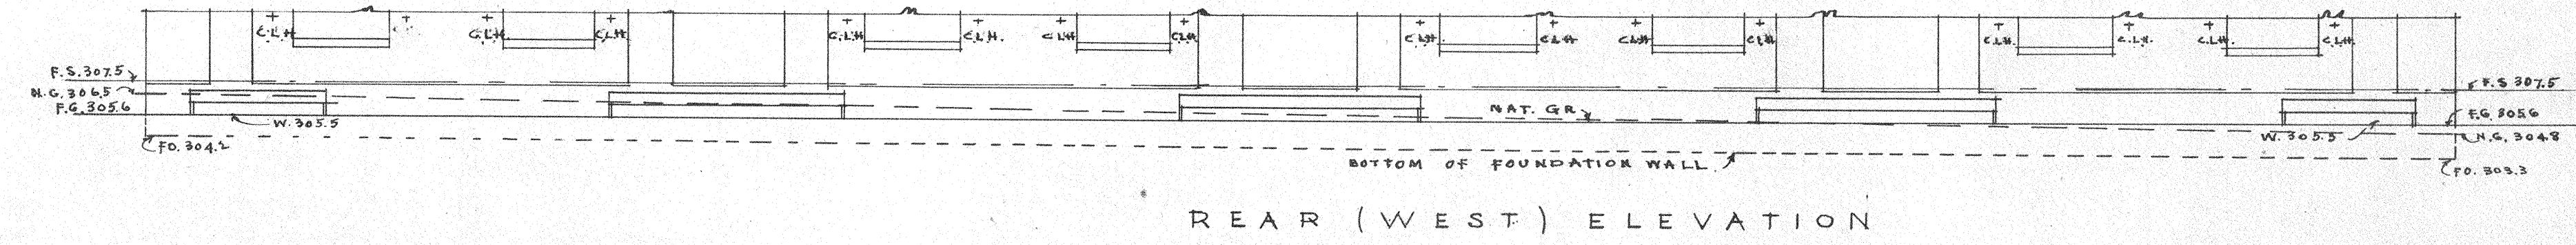


REAR (WEST) ELEVATION


BUILDING NO. 30
ELEVATION ABOVE FLOOR LINE SAME AS BUILDING NO. 27.

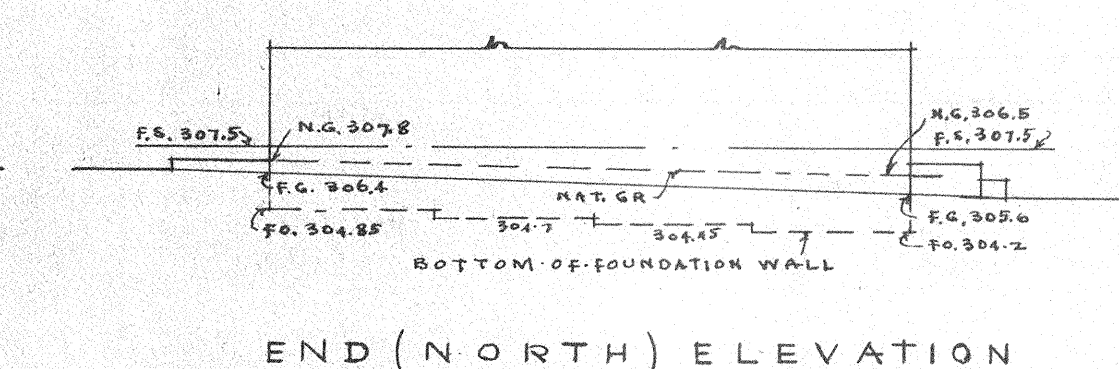


END (NORTH) ELEVATION

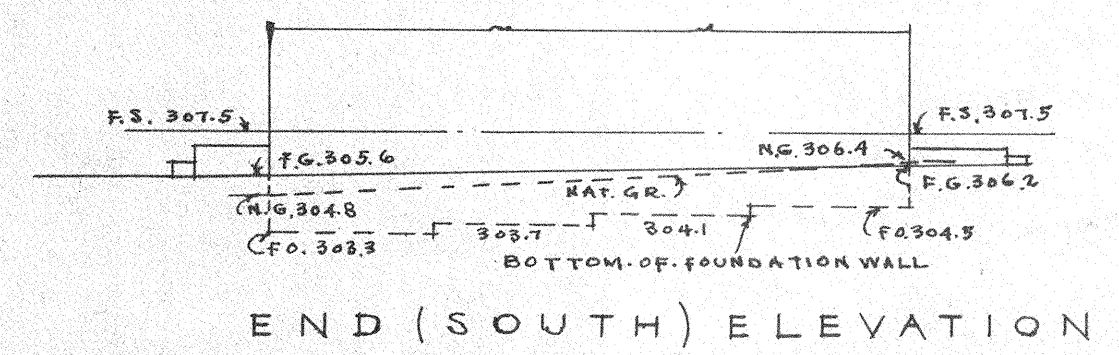

END (SOUTH) ELEVATION

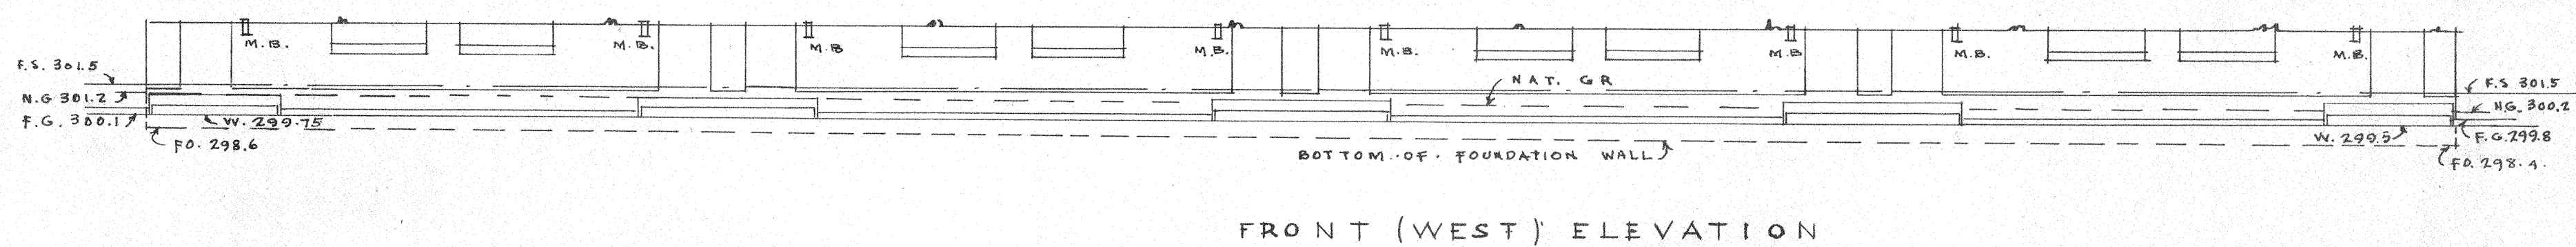


FRONT (WEST) ELEVATION

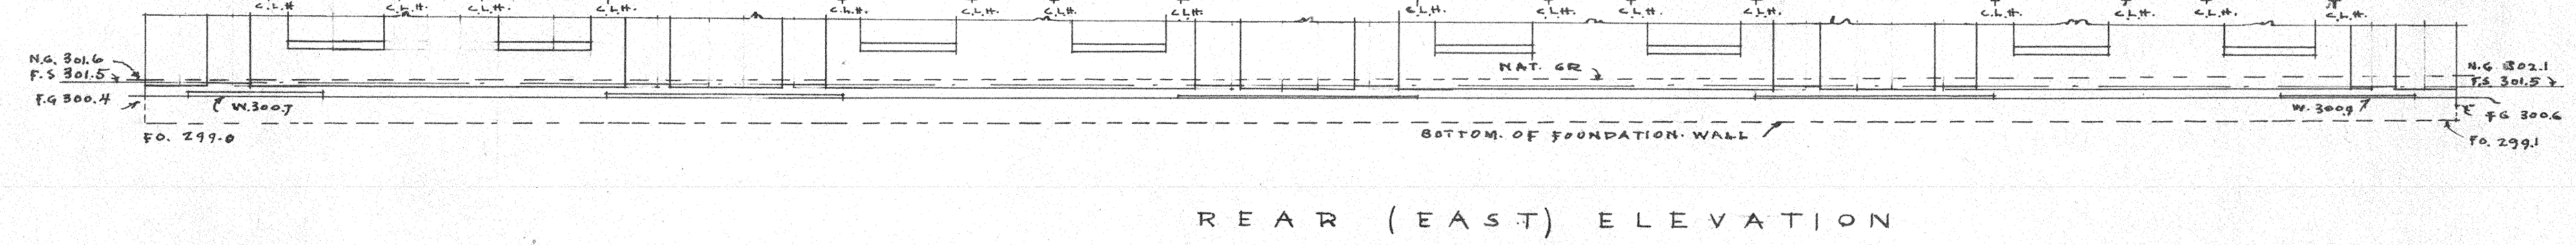


REAR (EAST) ELEVATION


BUILDING NO. 26
ELEVATION ABOVE FLOOR LINE SAME AS BUILDING NO. 27.

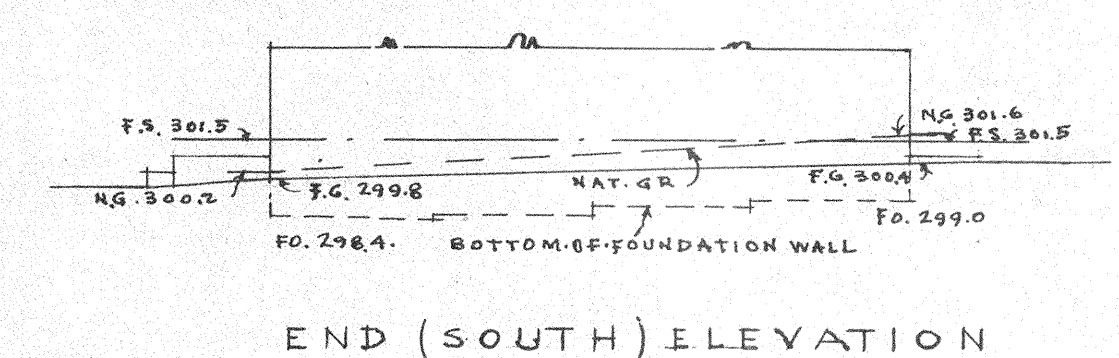


END (SOUTH) ELEVATION

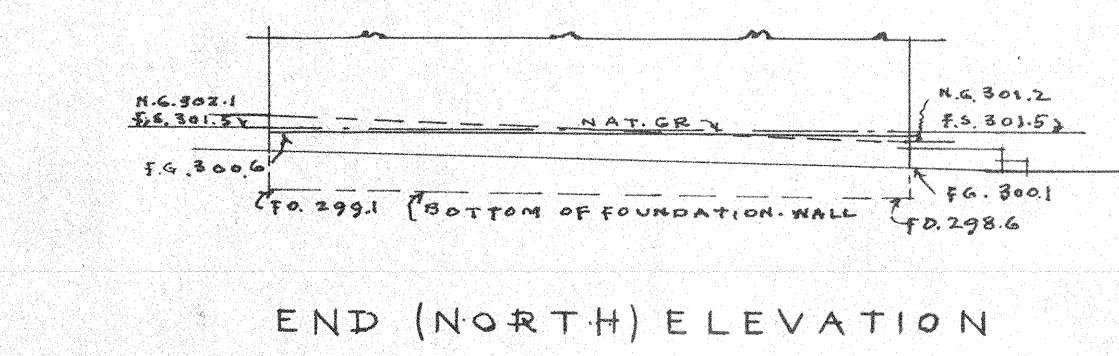

END (NORTH) ELEVATION

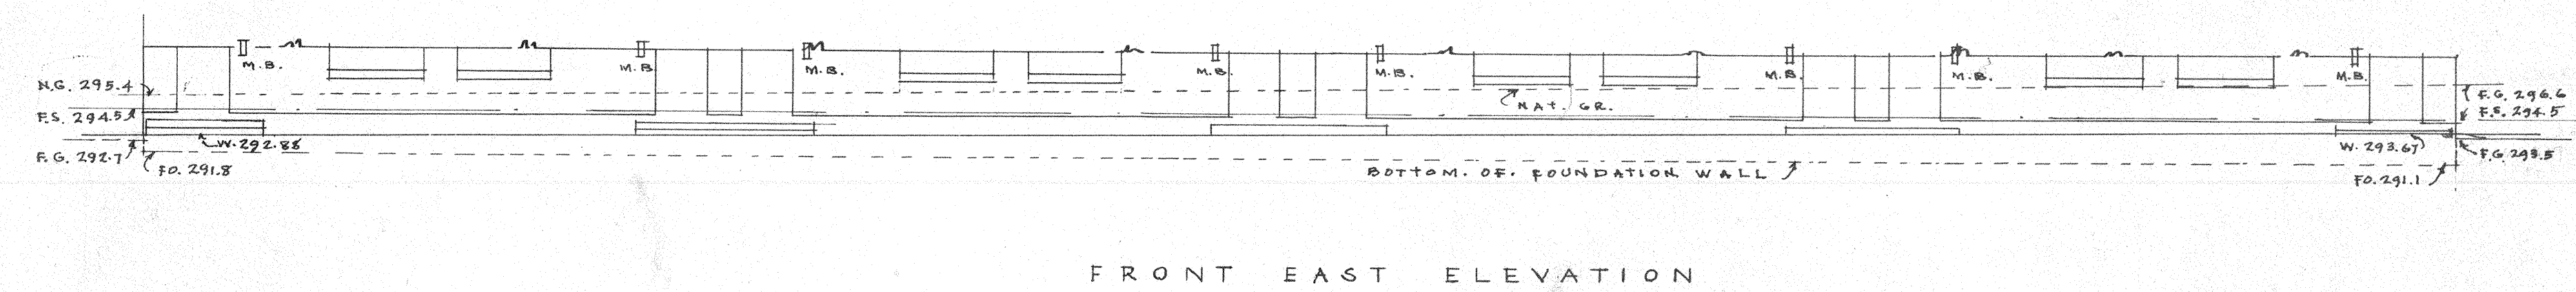


FRONT EAST ELEVATION

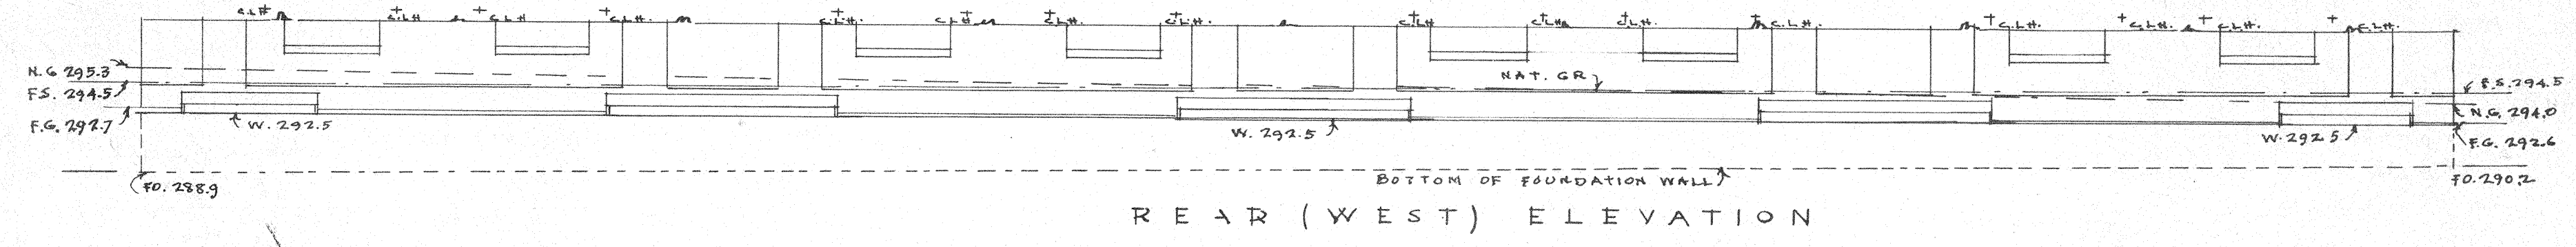


REAR (WEST) ELEVATION


BUILDING NO. 28
ELEVATION ABOVE FLOOR LINE SAME AS BUILDING NO. 27.

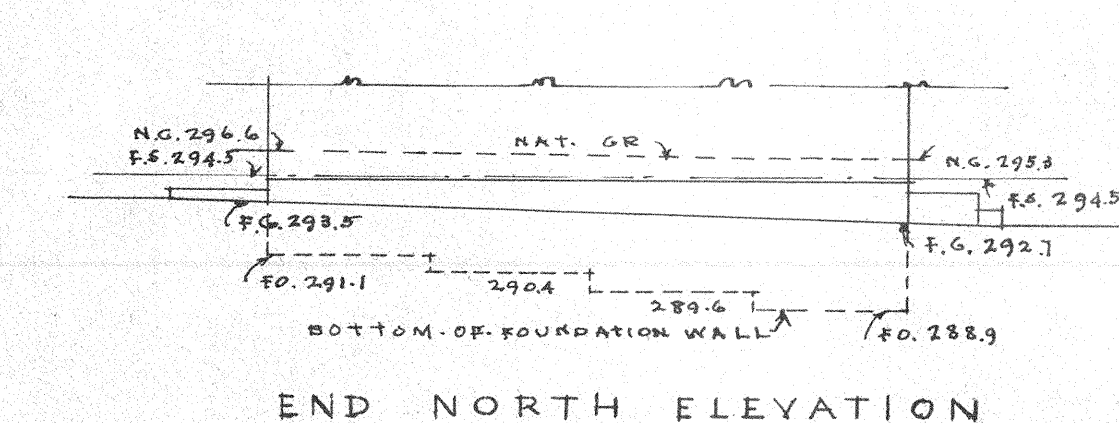

END NORTH ELEVATION

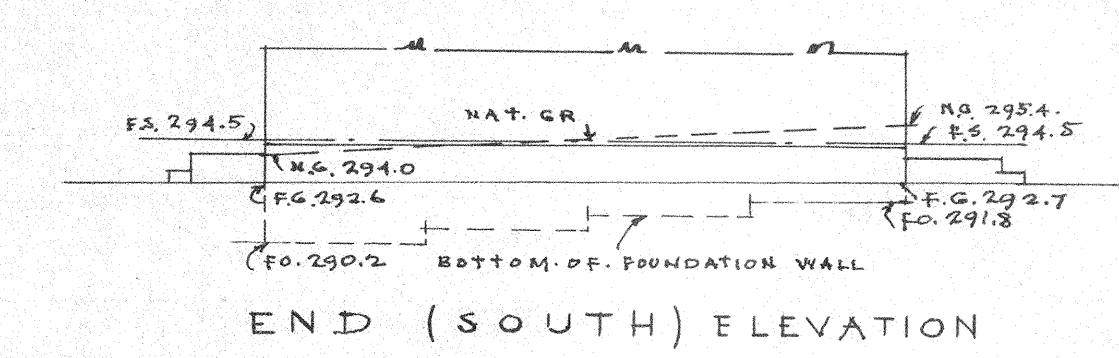


END (SOUTH) ELEVATION

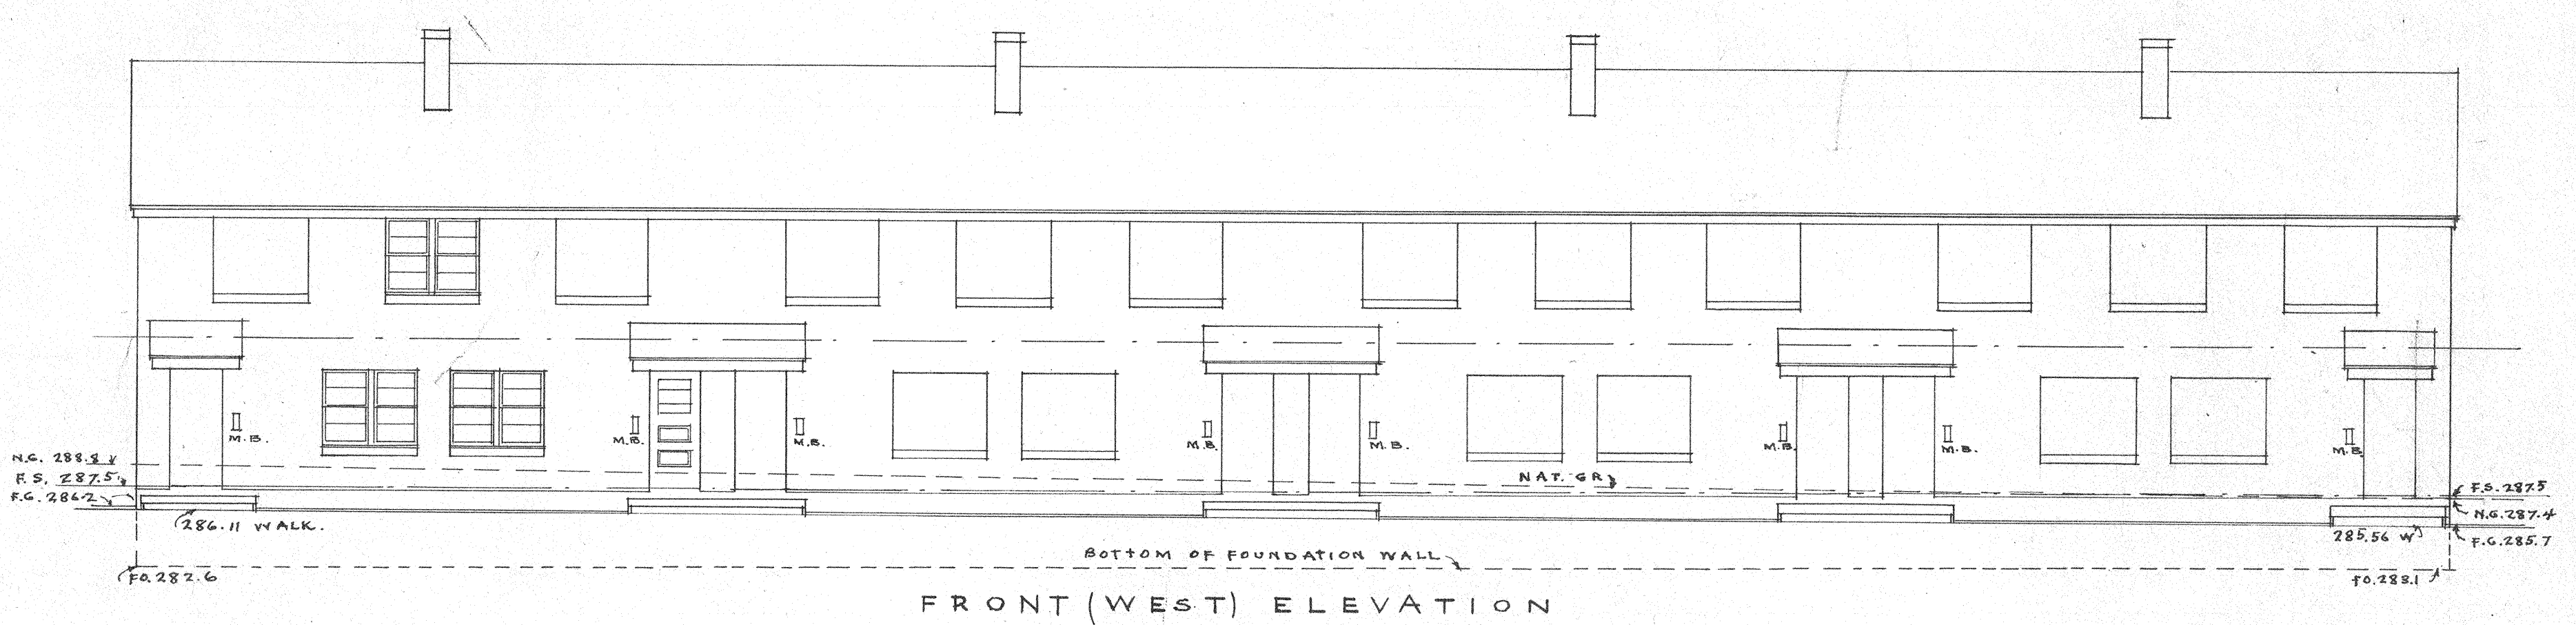


FRONT (WEST) ELEVATION

BUILDING NO. 27

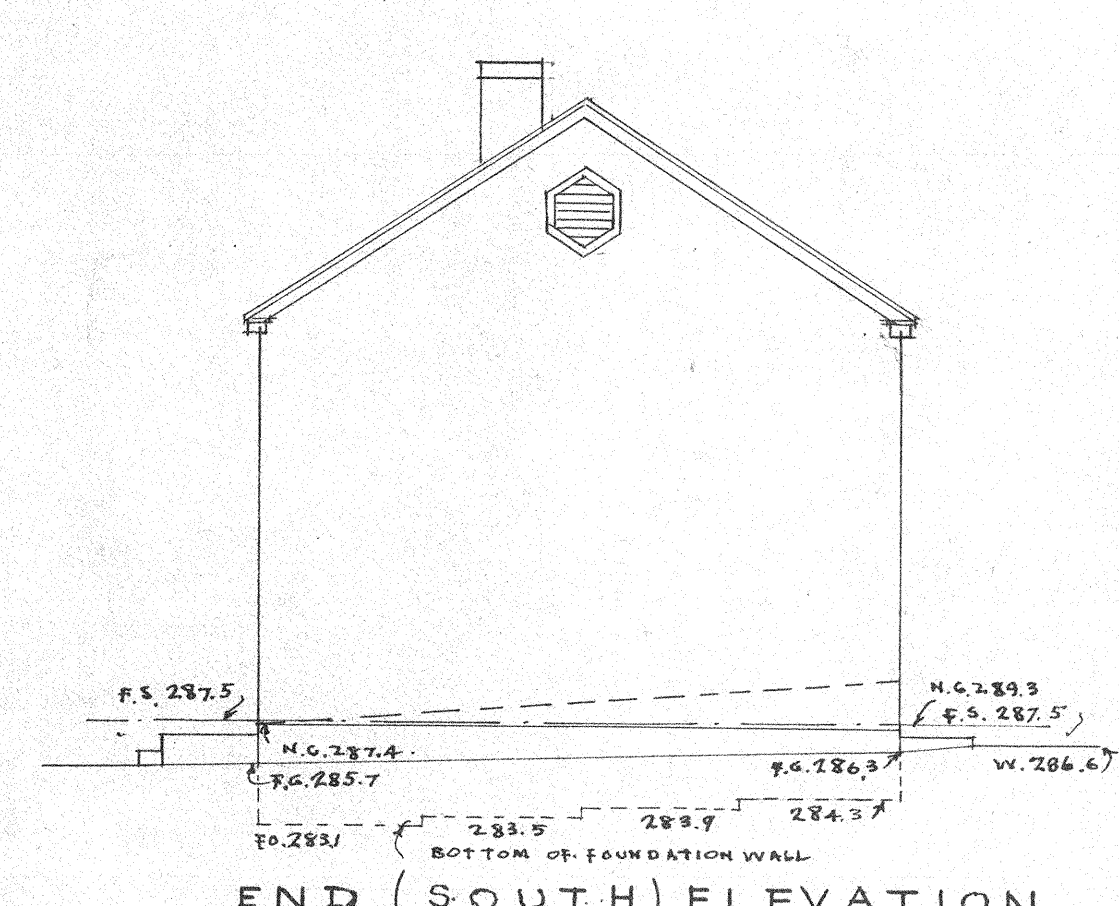


END (SOUTH) ELEVATION

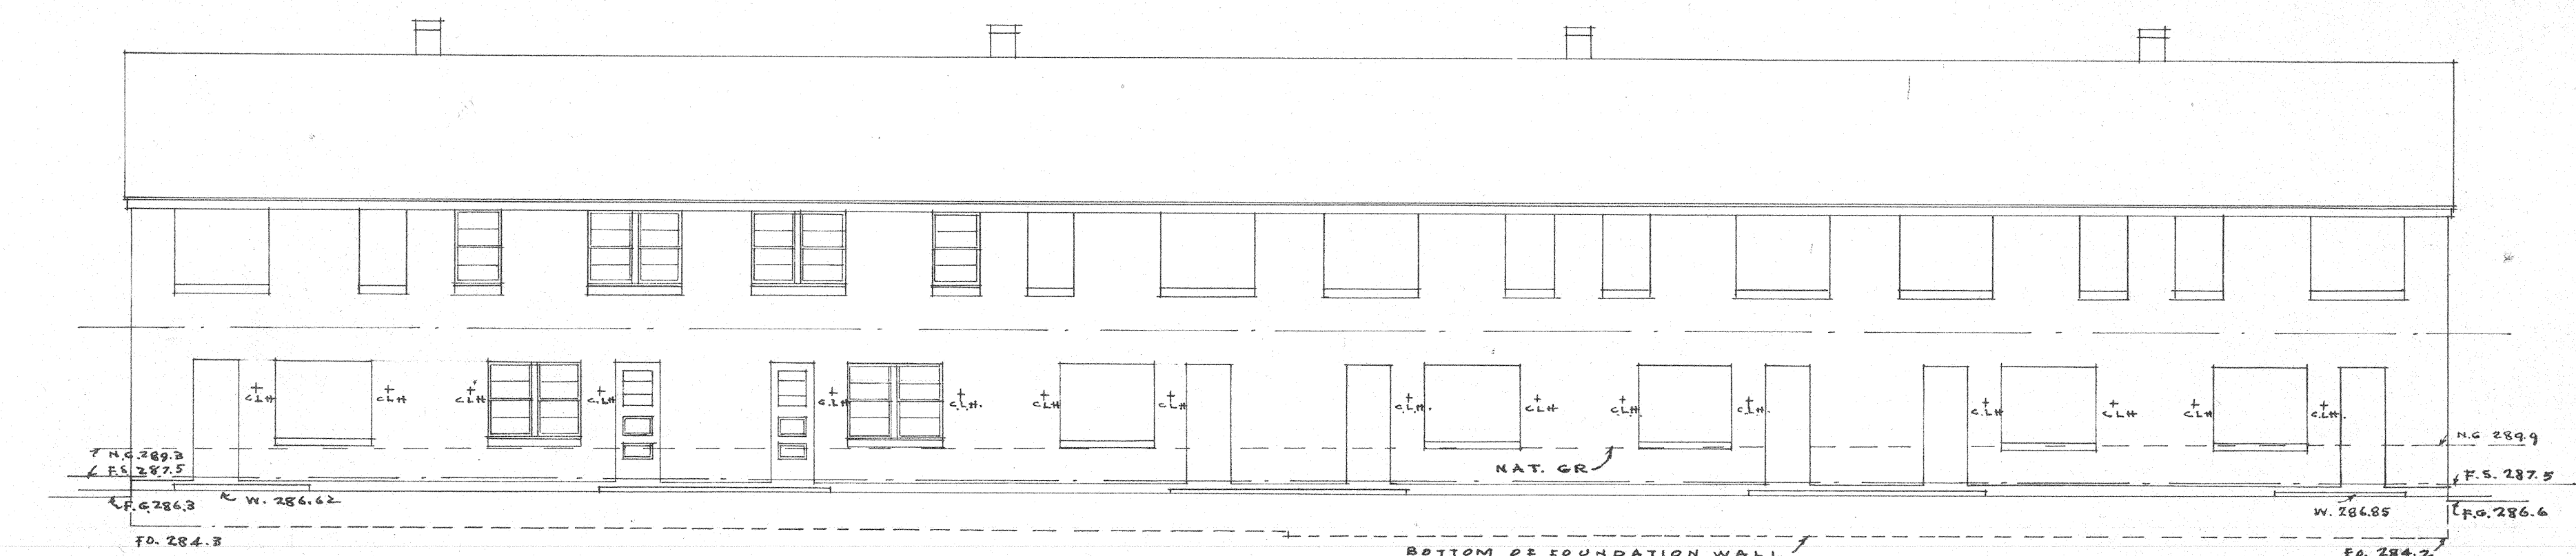


REAR (EAST) ELEVATION


BUILDING NO. 27

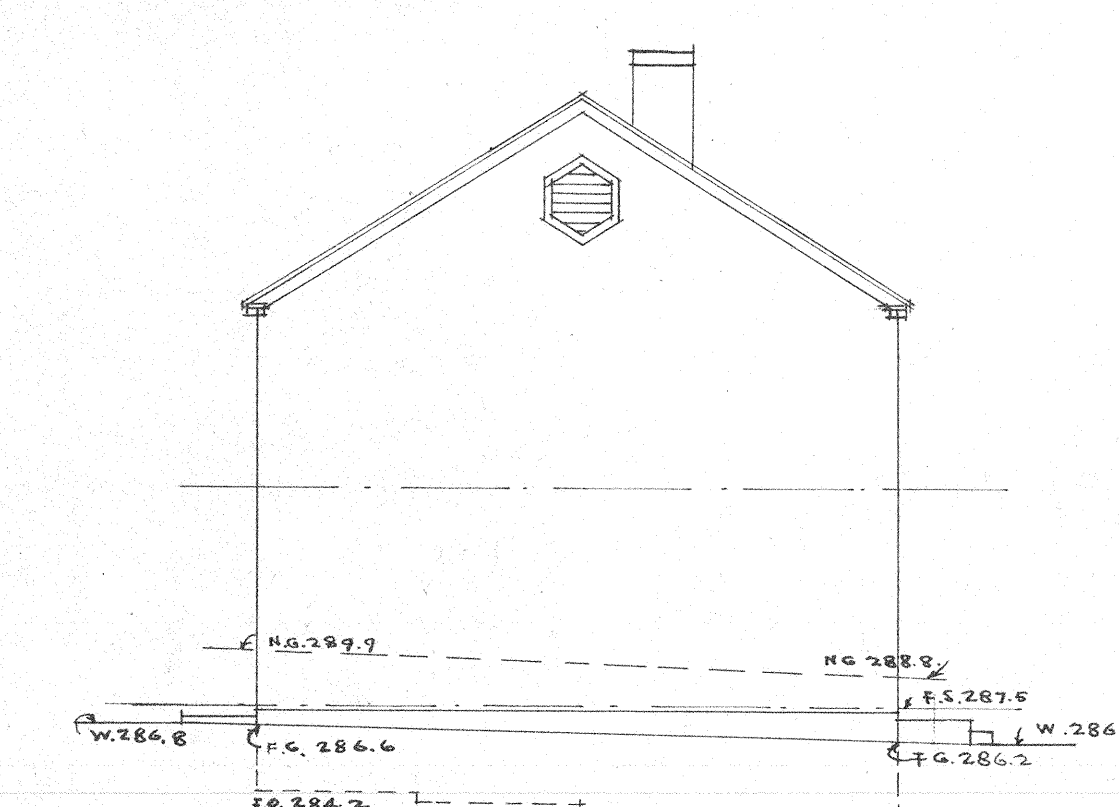


END (NORTH) ELEVATION

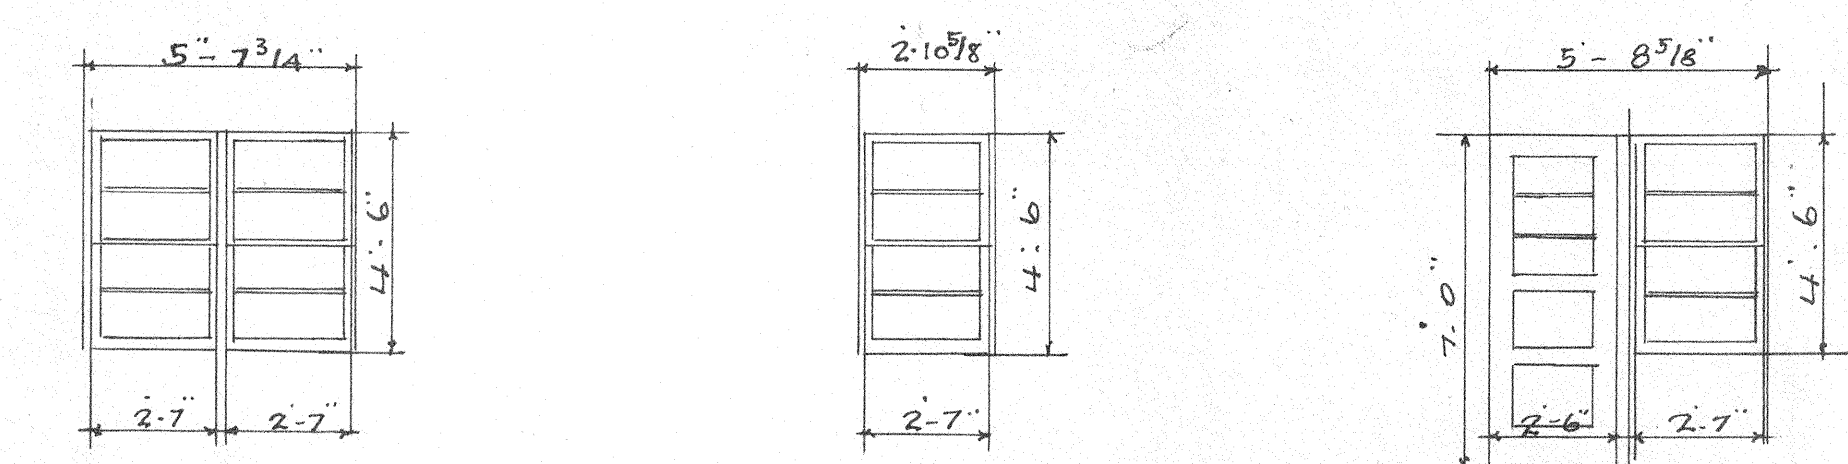


DOUBLE HUNG WINDOW
SCALE 1/4" = 1'-0"

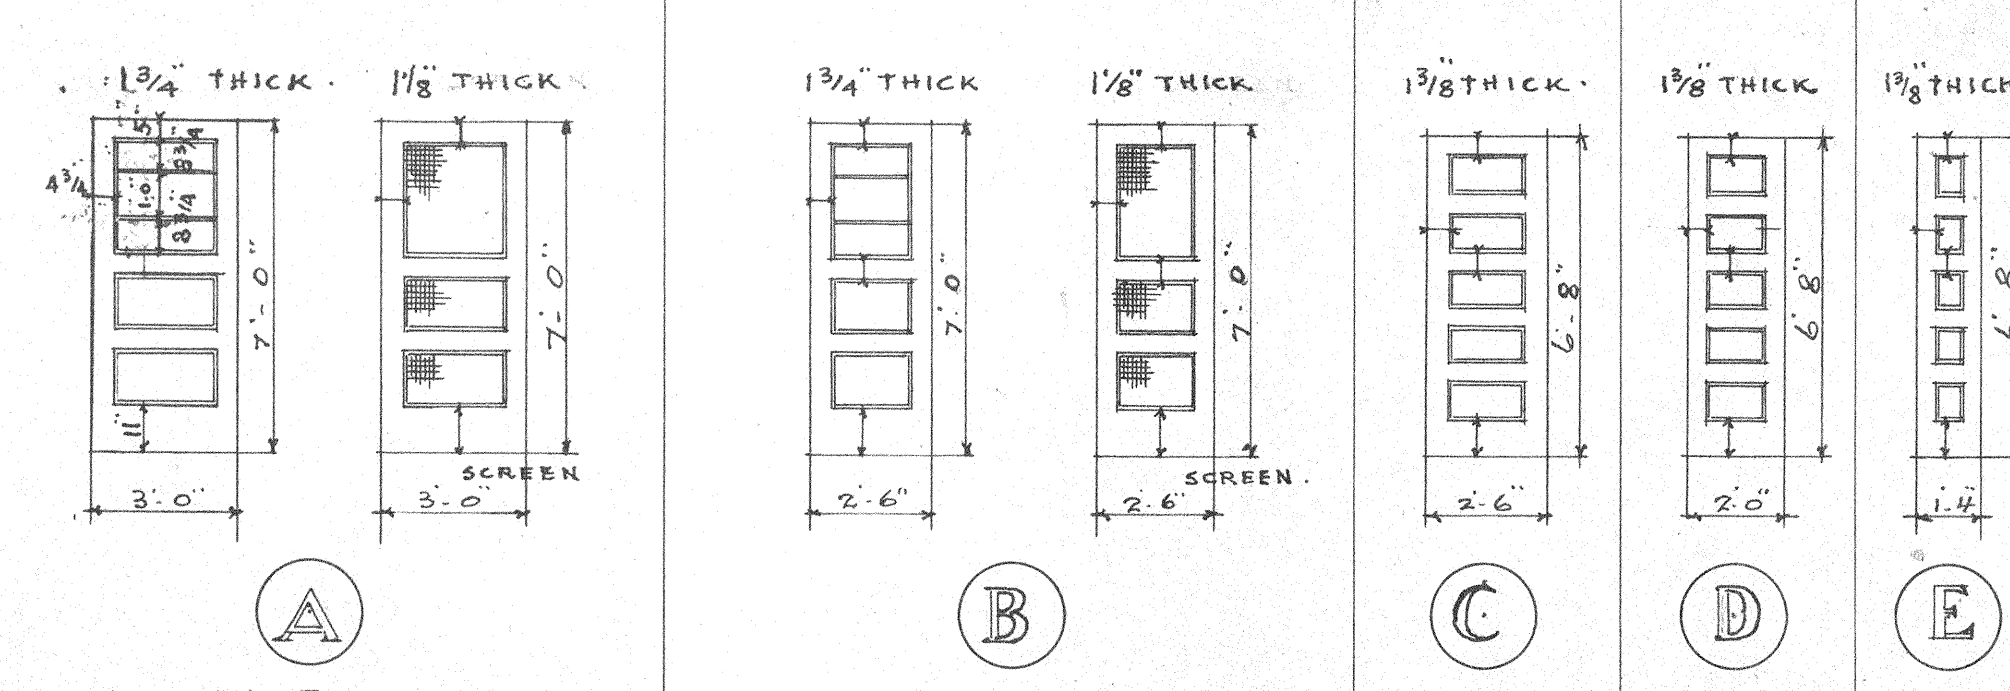

EXTERIOR DOORS
SCALE 1/4" = 1'-0"

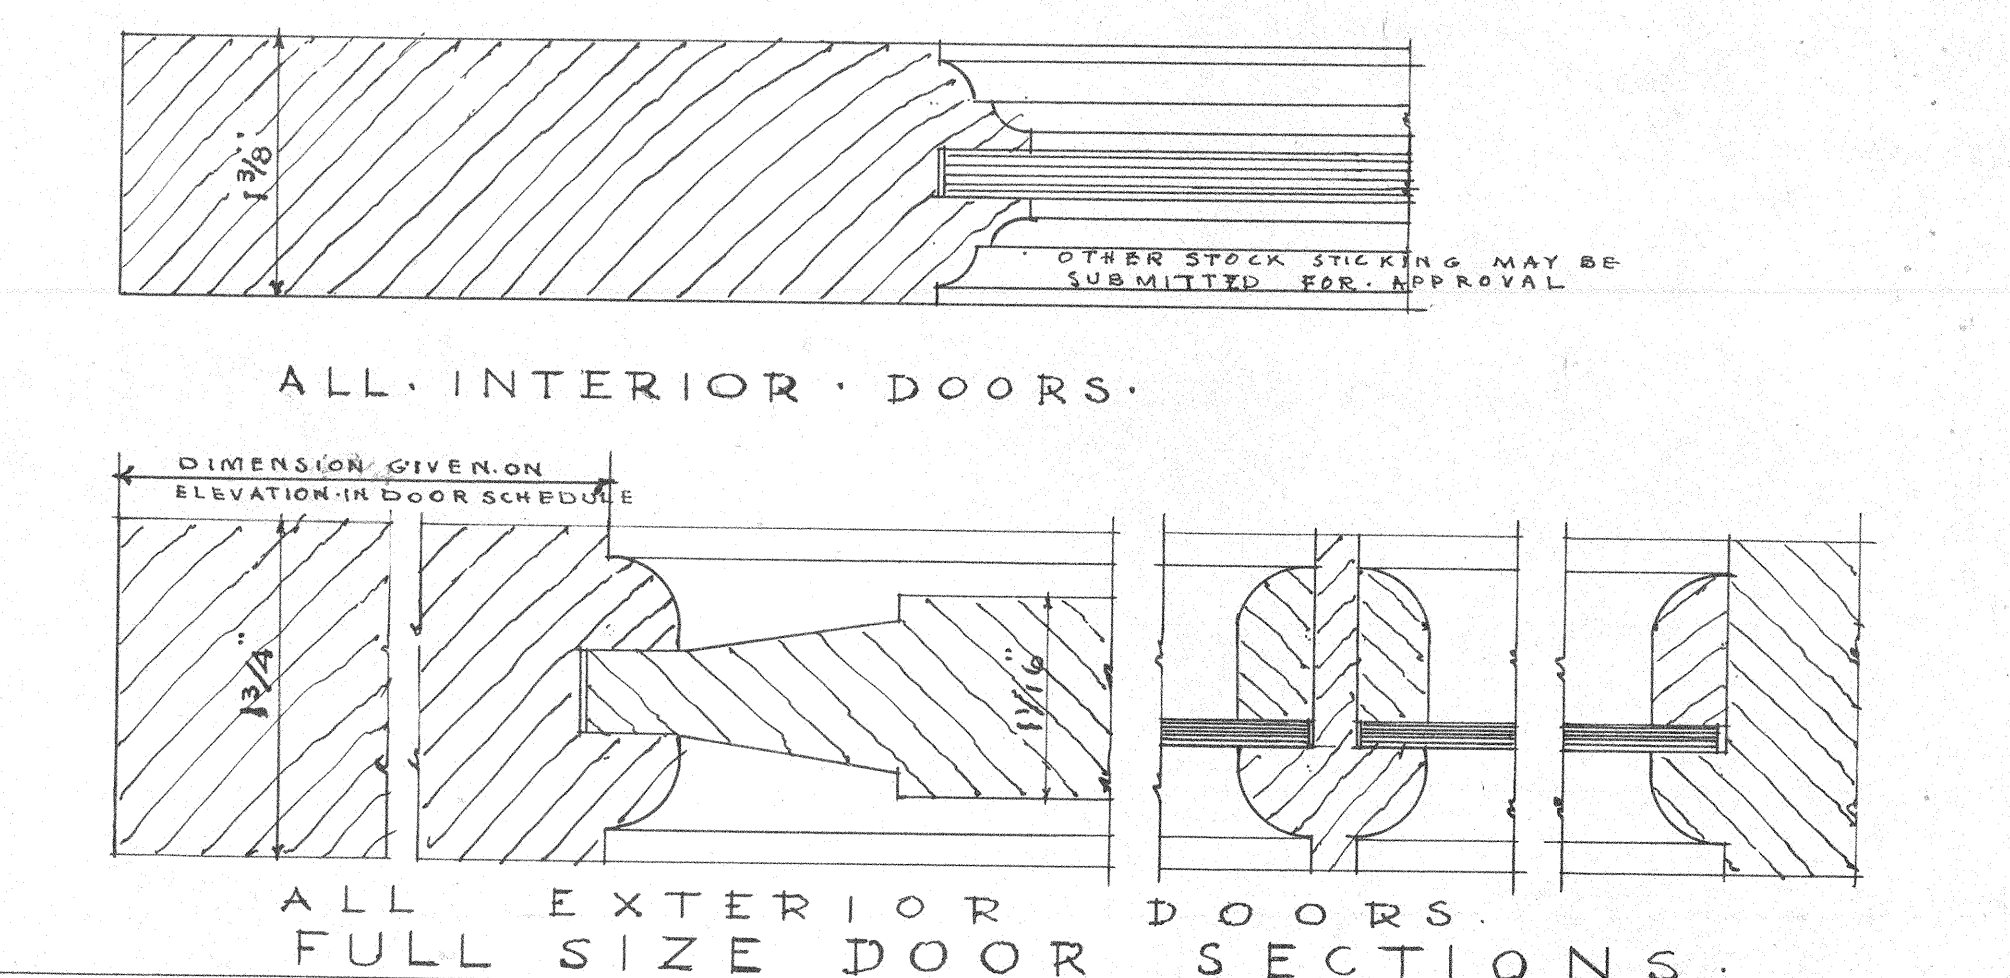

ALL EXTERIOR DOORS
FULL SIZE DOOR SECTIONS

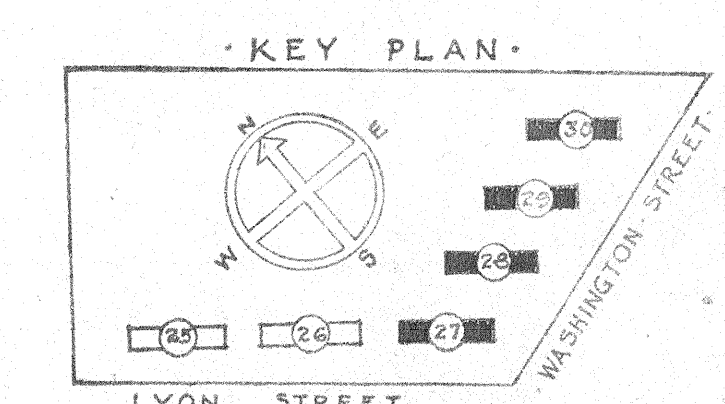

KEY PLAN

WASHINGTON STREET
LYON STREET

SHEET TITLE ELEVATIONS BLDGS. 27-28-29-30
WINDOW & DOOR SCHEDULE

GONZALES GARDENS EXTENSION
LOW RENT HOUSING PROJECT, COLUMBIA, SC-21A

DESIGNED BY
THE HOUSING AUTHORITY OF THE CITY OF COLUMBIA, S.C.

ENGINEER
JAMES B. GONZALES
COLUMBIA, S.C.

ARCHITECT
JAMES B. GONZALES
COLUMBIA, S.C.

CHECKED BY
DATE

APPROVED BY
DATE

REVISIONS
DATE

SCALE: 1/8" = 1'-0" & AS NOTED

SHEET NO.
A

6