





Section A-A Typical (for 3 1/2 Brick Corridor)
Scale 3/8"=1'-0"

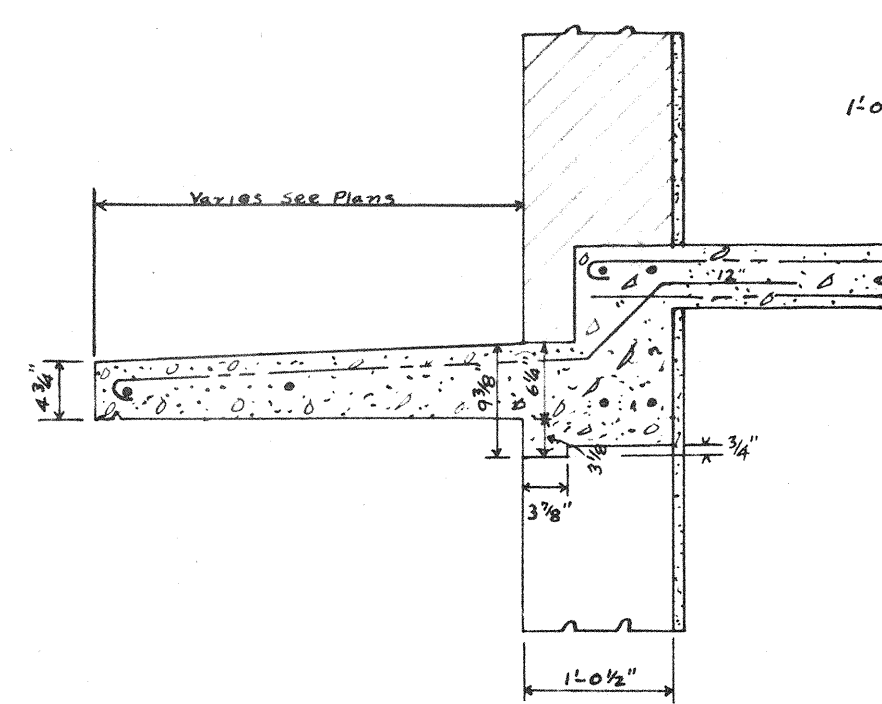


Section A-A Typical (for 3 1/2 Brick Corridor)
Scale 3/8"=1'-0"

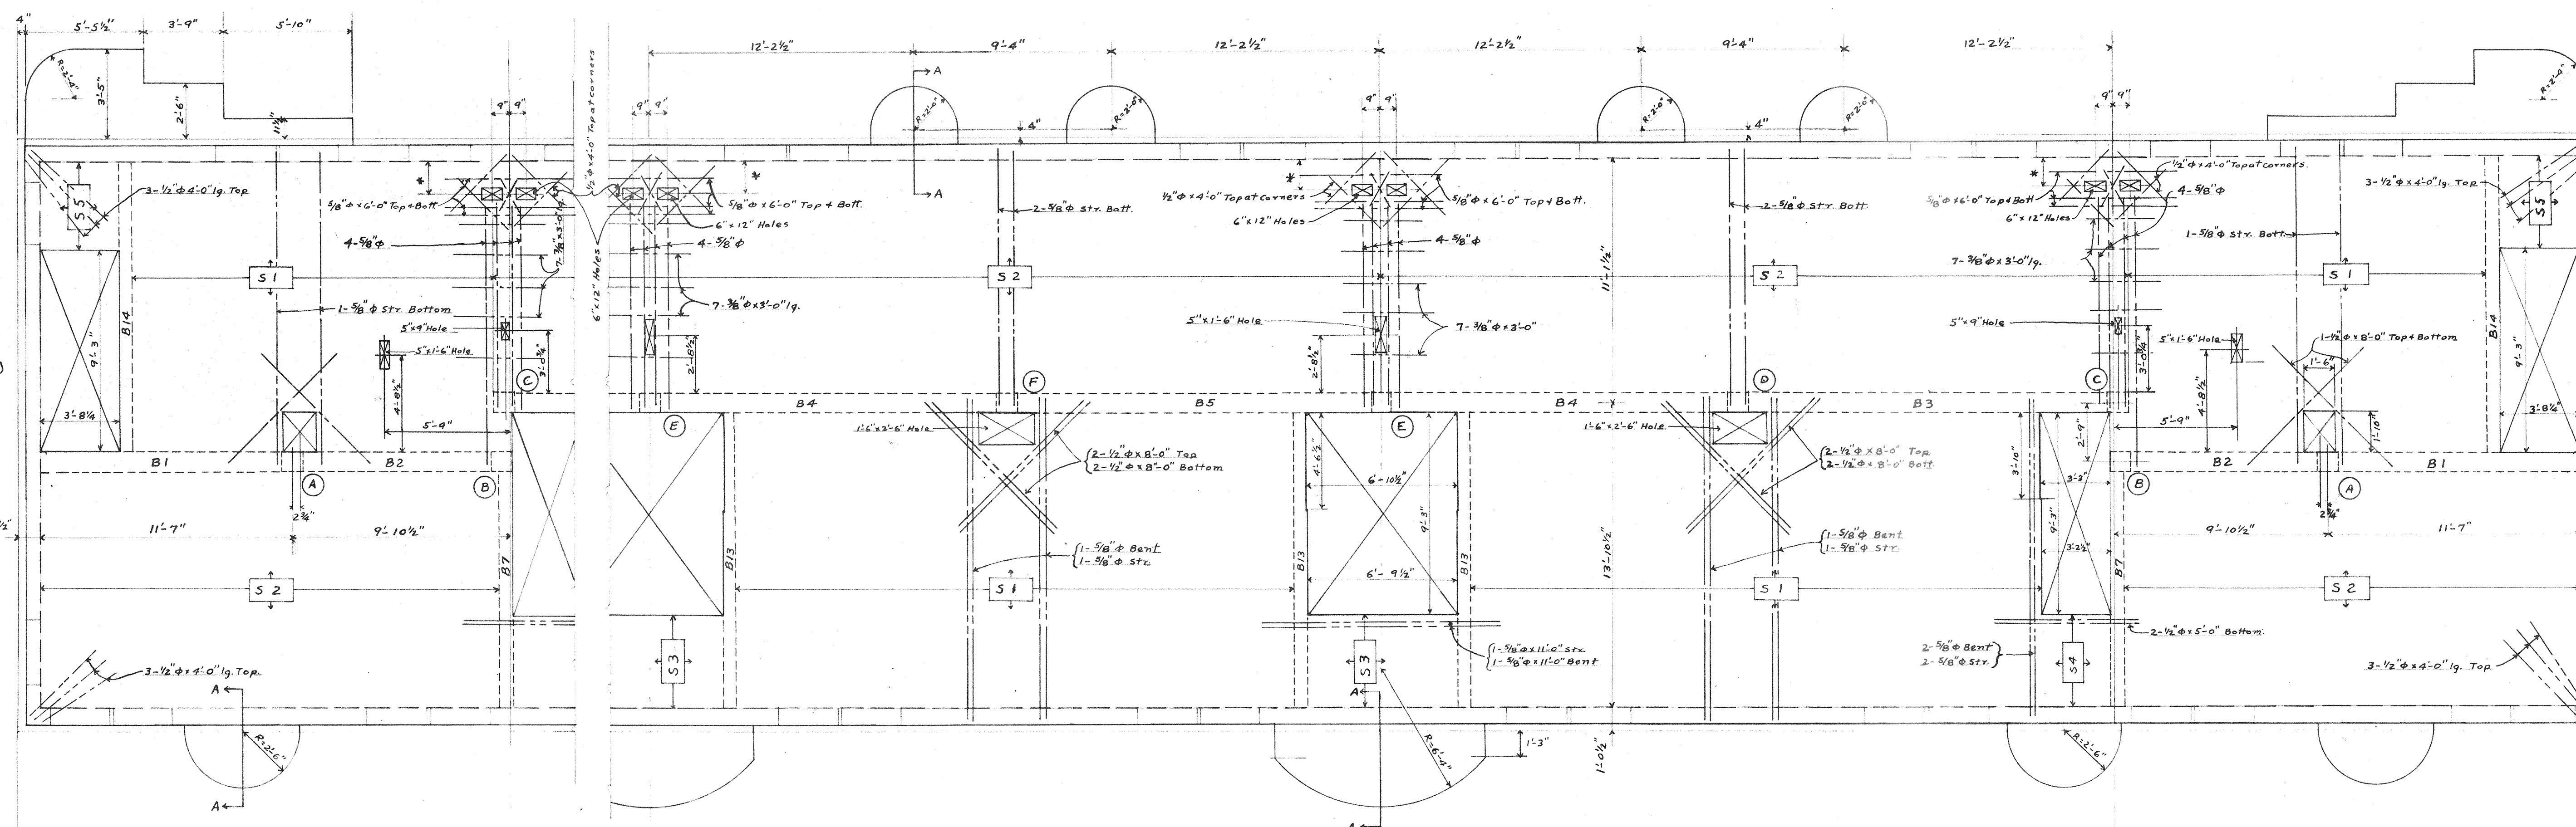


Second Floor Plan
Scale 3/8"=1'-0"

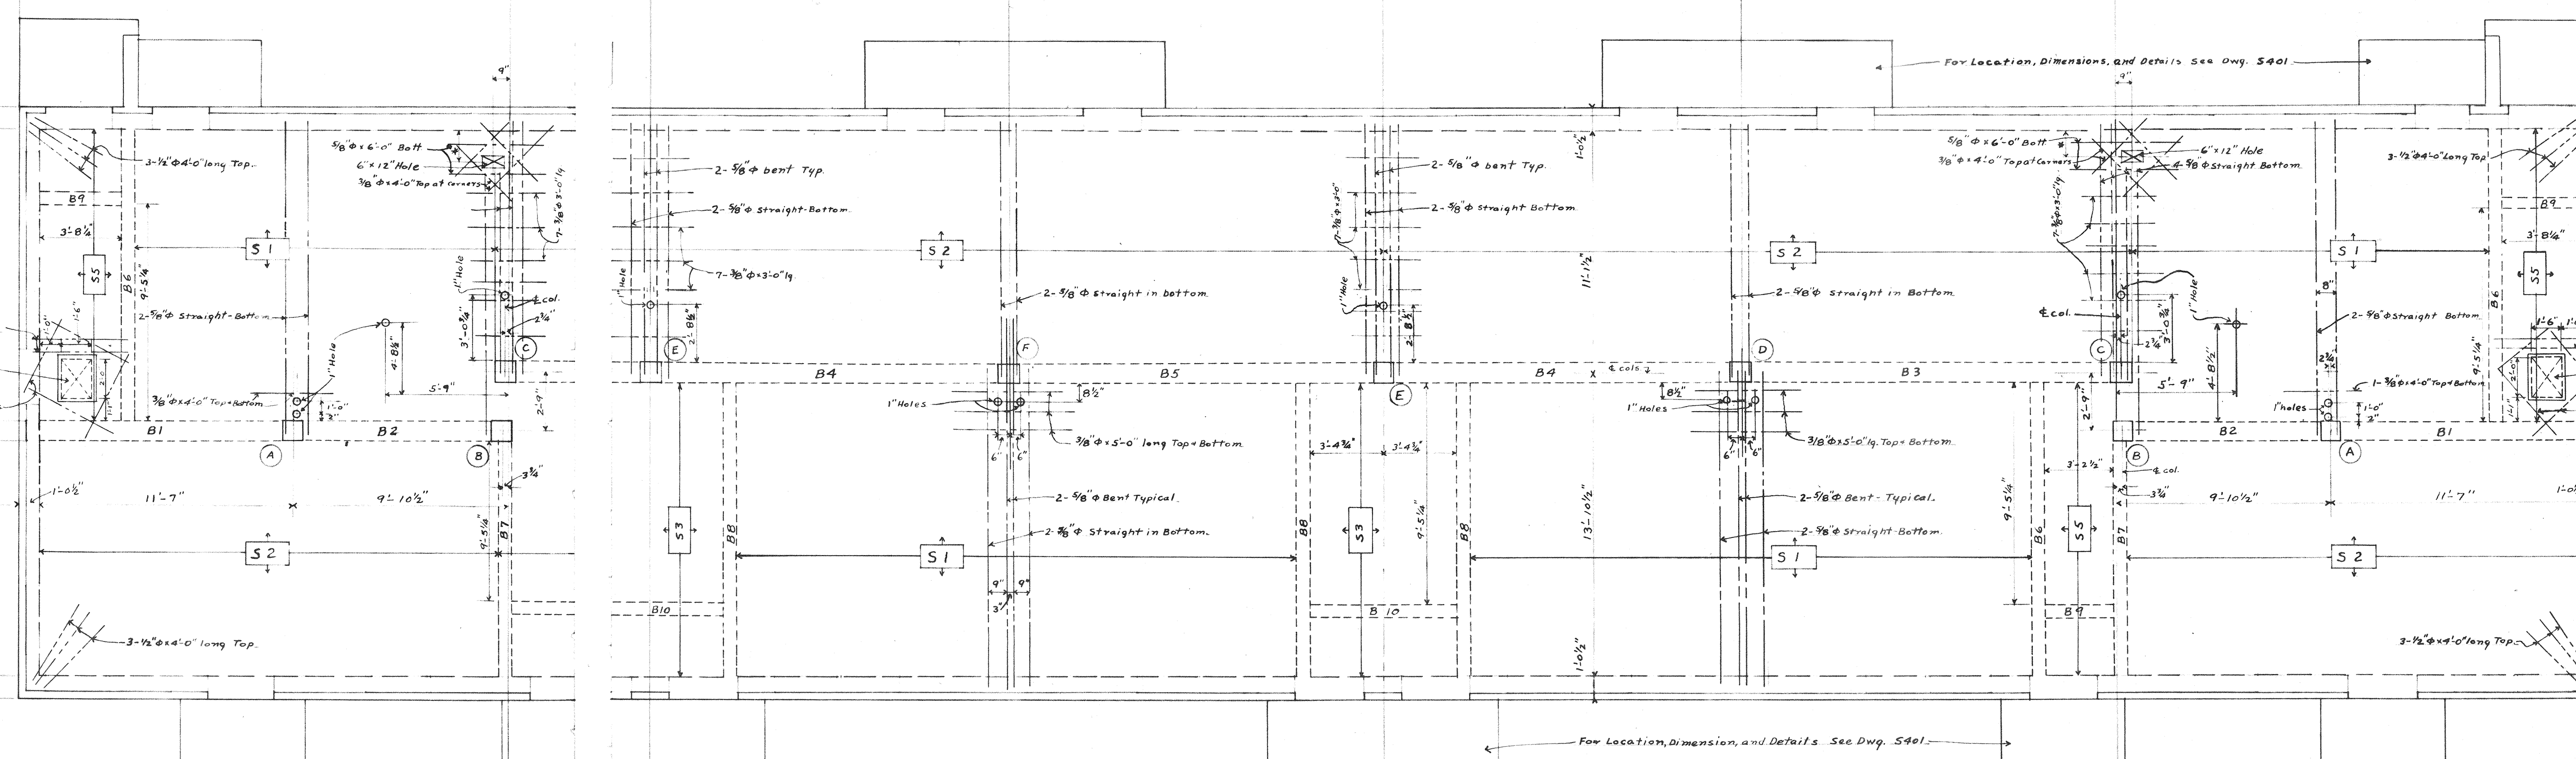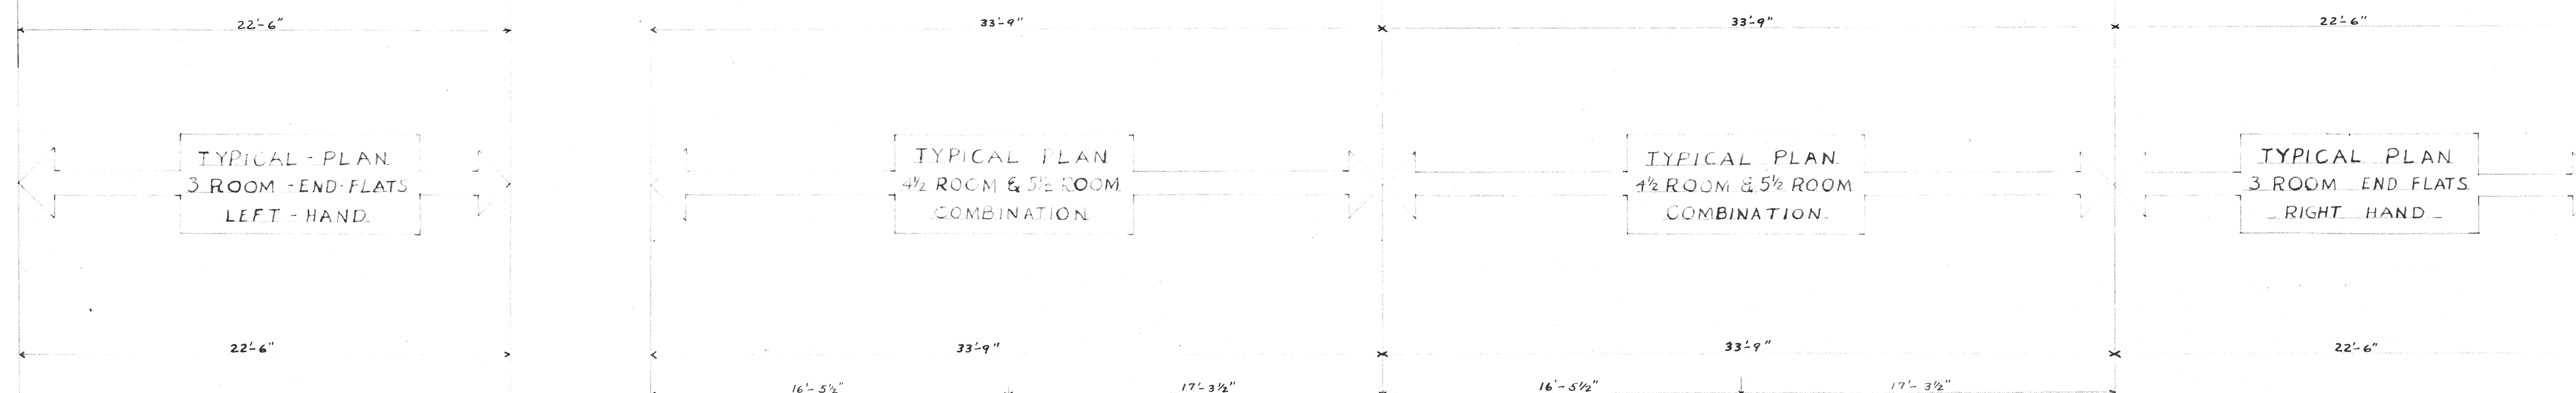

First Floor Plan
Scale 3/8"=1'-0"

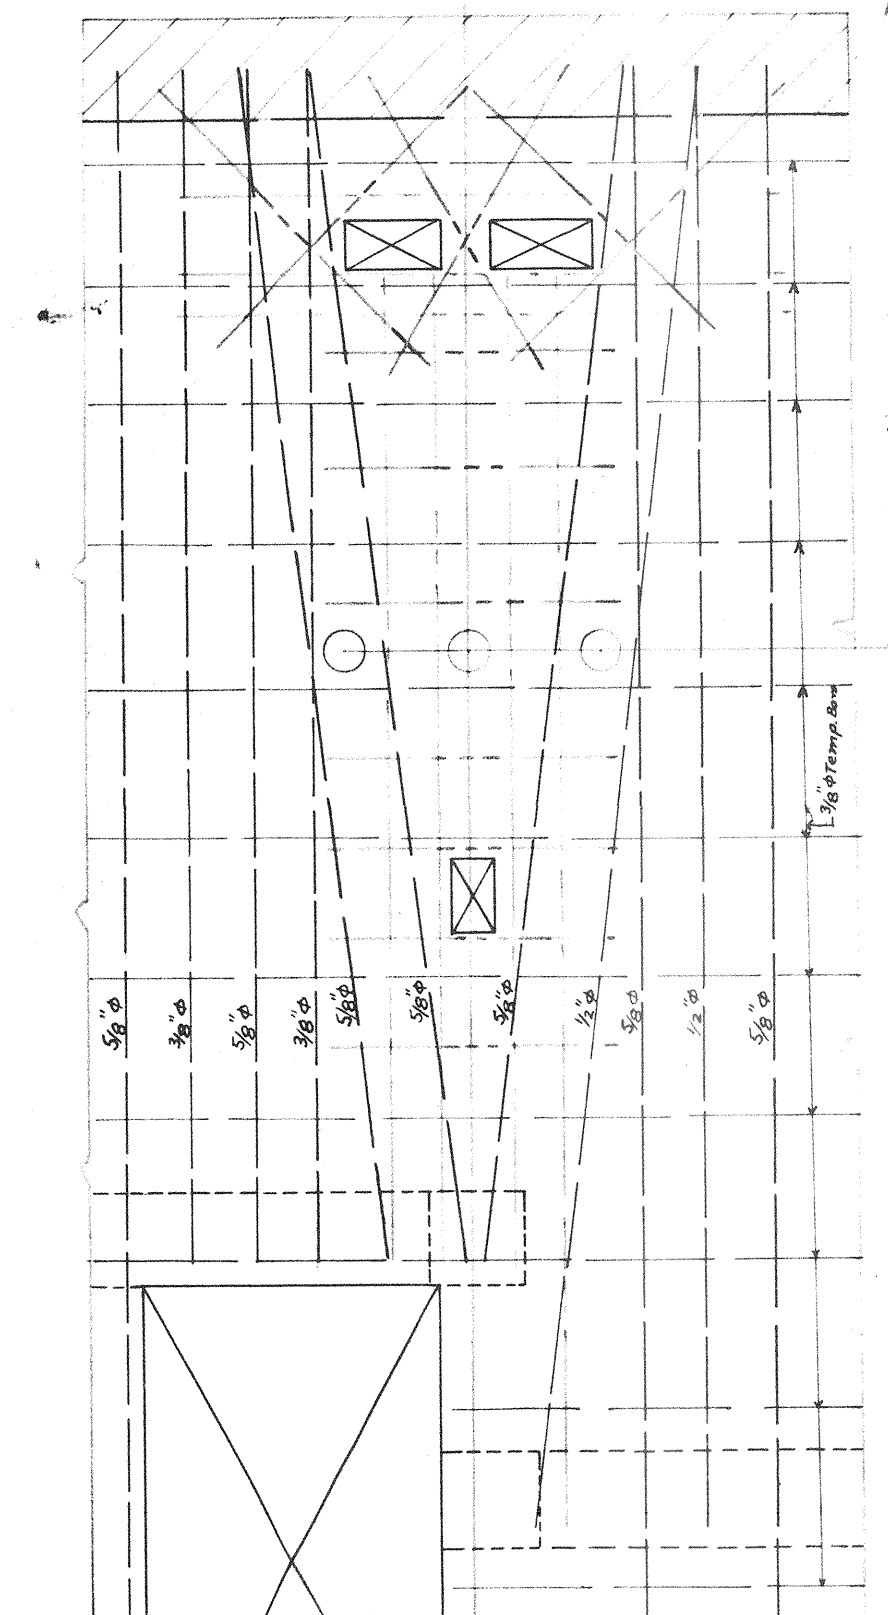

Typical arrangement of steel around openings at bath room doors.

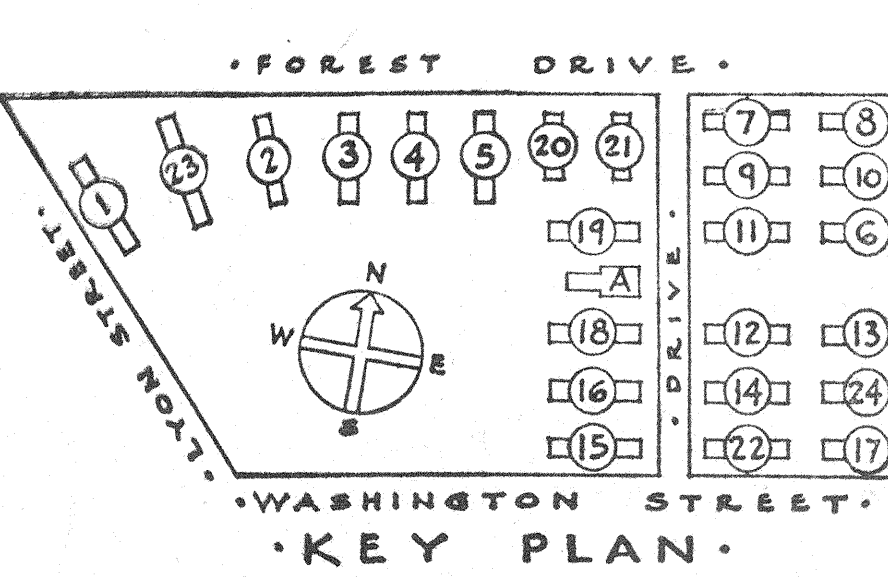

NOTES:
Steel shown in plan to be in addition to that shown for slabs in slab schedule.
See this detail and stair anchorage to beams See Dwg. A17.
Obtain this dimension from Architect at later date.

SHEET TITLE		FLOOR PLANS	
TYPICAL 3-4 1/2 - 5 1/2 ROOM UNITS			
GONZALES GARDENS			
LOW RENT HOUSING PROJECT, COLUMBIA, S. C. 2-1			
DEVELOPED BY			
THE HOUSING AUTHORITY OF THE CITY OF COLUMBIA, S. C.			
UNION LOAN CONTRACT WITH			
UNITED STATES HOUSING AUTHORITY			
CHECKED:	APPROVED BY:	UNITED STATES HOUSING AUTHORITY	SCALE:
DATE:	ADMINISTRATOR	DATE:	AS NOTED
REVISIONS:	THE HOUSING AUTHORITY OF THE CITY OF COLUMBIA, S. C.	DATE:	SHEET NO.
	CHAIRMAN	DATE:	402
	JAMES B. UNGERHART	DATE:	
	ARCHITECT	DATE:	