


SECOND FLOOR PLAN
SCALE: 1/4" = 1'-0"

TYPICAL PLAN
3 ROOM - END FLATS
LEFT - HAND

TYPICAL PLAN
4 1/2 ROOM & 5 1/2 ROOM
COMBINATION

TYPICAL PLAN
4 1/2 ROOM & 5 1/2 ROOM
COMBINATION

TYPICAL PLAN
3 ROOM - END FLATS
RIGHT - HAND

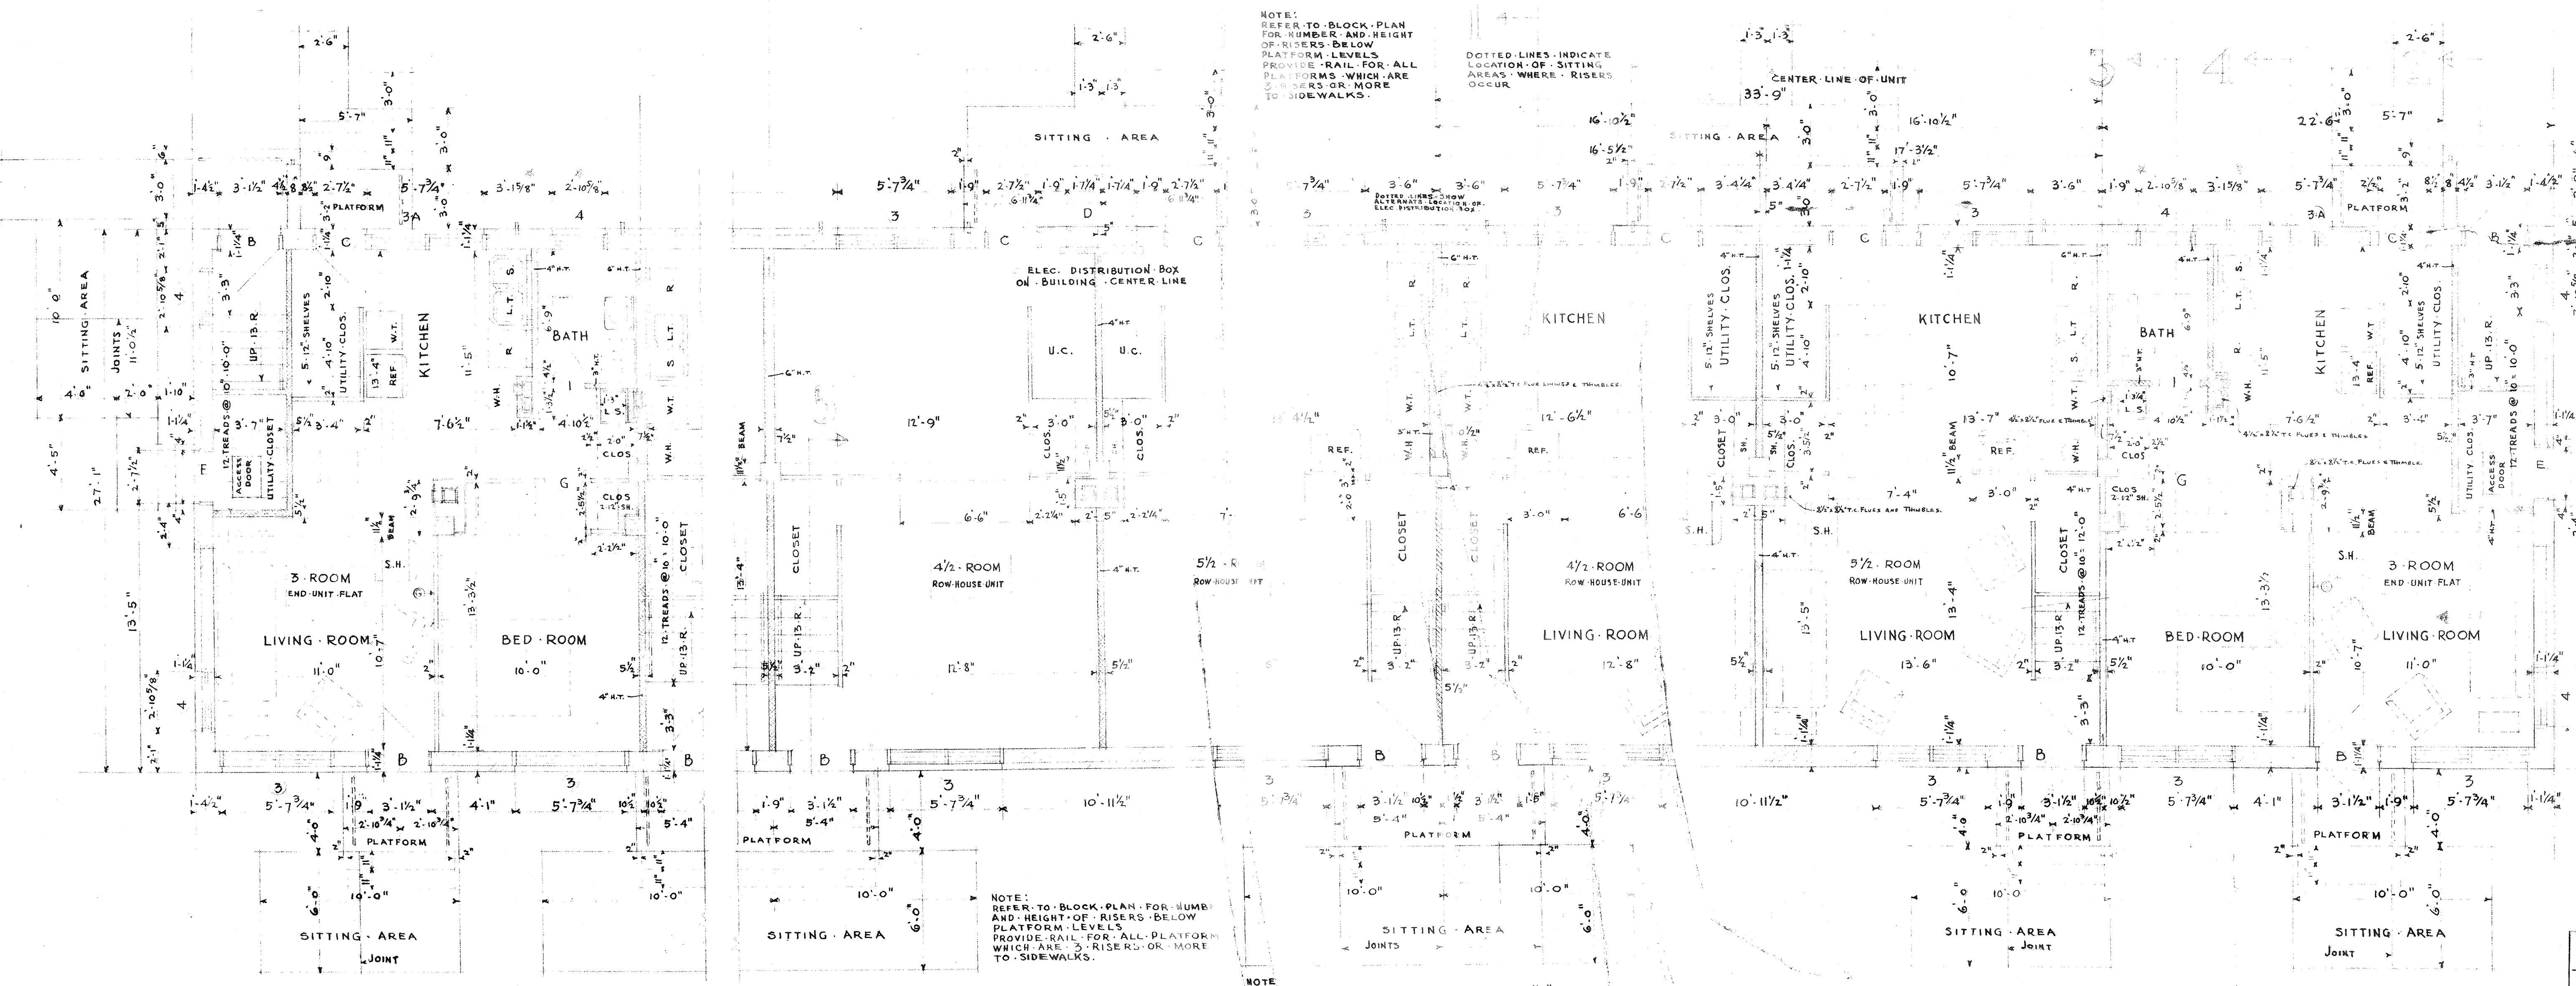

FIRST FLOOR PLAN
SCALE: 1/4" = 1'-0"


NOTE: FURNITURE INDICATED BY DOTTED LINES NOT TO BE INCLUDED IN THIS CONTRACT.

NOTE: ELECTRIC REFRIGERATORS, GAS RANGES, AND OIL-FIRED SPACE HEATERS WILL BE FURNISHED BY THE HOUSING AUTHORITY AND DELIVERED TO THE SITE. THE GENERAL CONTRACTOR SHALL INSTALL AND PROTECT THE ABOVE-MENTIONED EQUIPMENT.

NOTE: DIMENSIONS MARKED * TO VARY IF STEEL WINDOWS ARE USED.

NOTE: REFER TO BLOCK PLAN FOR NUMBER AND HEIGHT OF RISERS BELOW PLATFORM LEVELS. PROVIDE RAIL FOR ALL PLATFORMS WHICH ARE 3 RISERS OR MORE TO SIDEWALKS.

NOTE: MAXIMUM PITCH FOR SITTING AREAS TO BE 1/4" TO 1' FT.

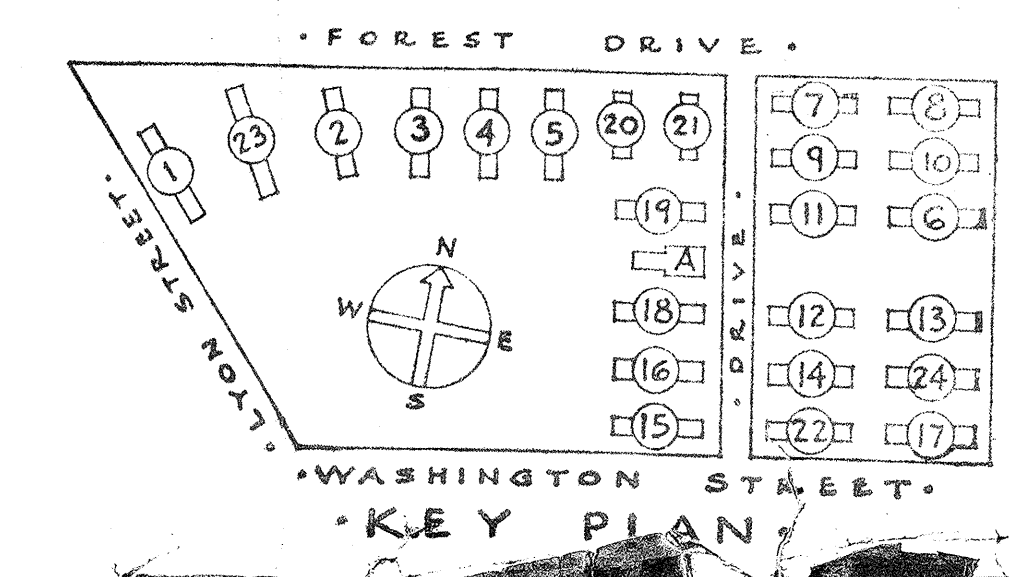

DETAIL UNIT PLAN 3x3 4 1/2x5 1/2

GONZALES GARDENS
LOW RENT HOUSING PROJECT, COLUMBIA, S. C. 21

DEVELOPED BY
THE HOUSING AUTHORITY OF THE CITY OF COLUMBIA, S. C.

UNDER LEASE CONTRACT WITH
UNITED STATES HOUSING AUTHORITY

CHECKED: 11-12-39
APPROVED BY: 11-12-39
ADMINISTRATOR: DATE: 11-12-39

SCALE: 1/4" = 1'-0"

SHEET NO. 1