




STACK "A"
SECOND FLOOR PLAN
SCALE: 3/4" = 1'-0"

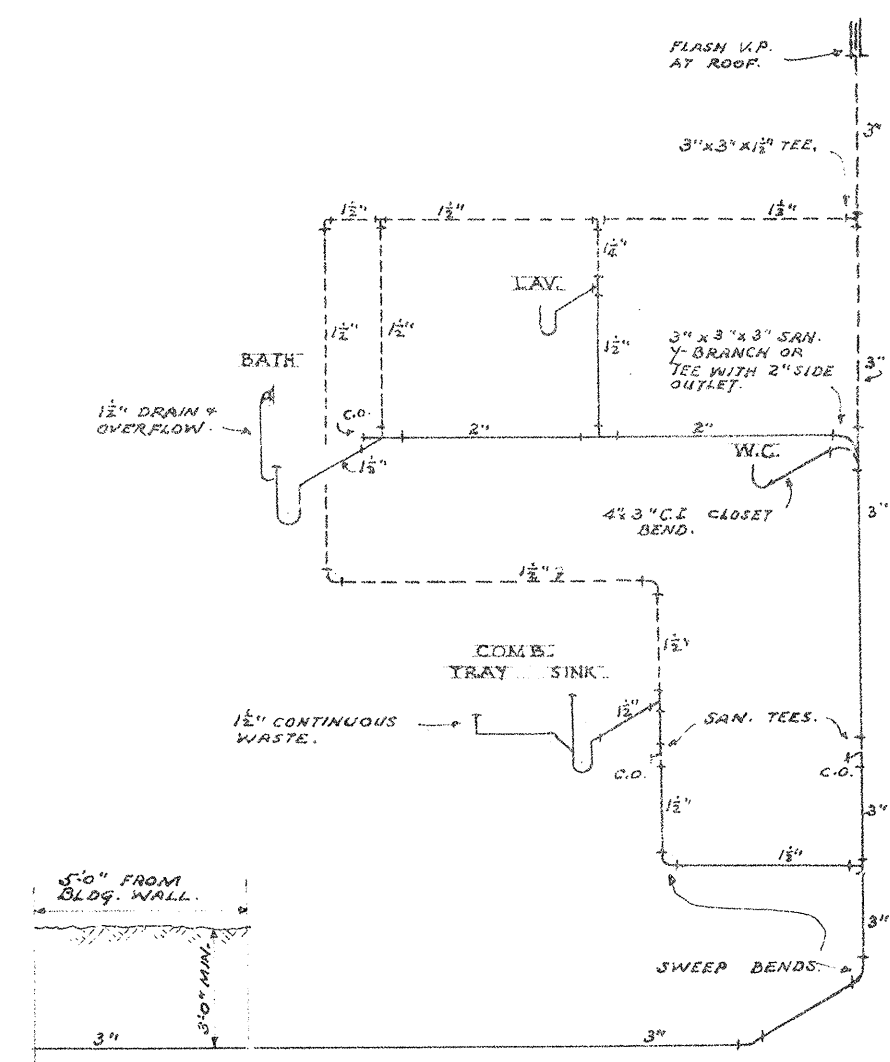



STACK "A"
DIAGRAM OF WASTE, SOIL, AND VENT STACK

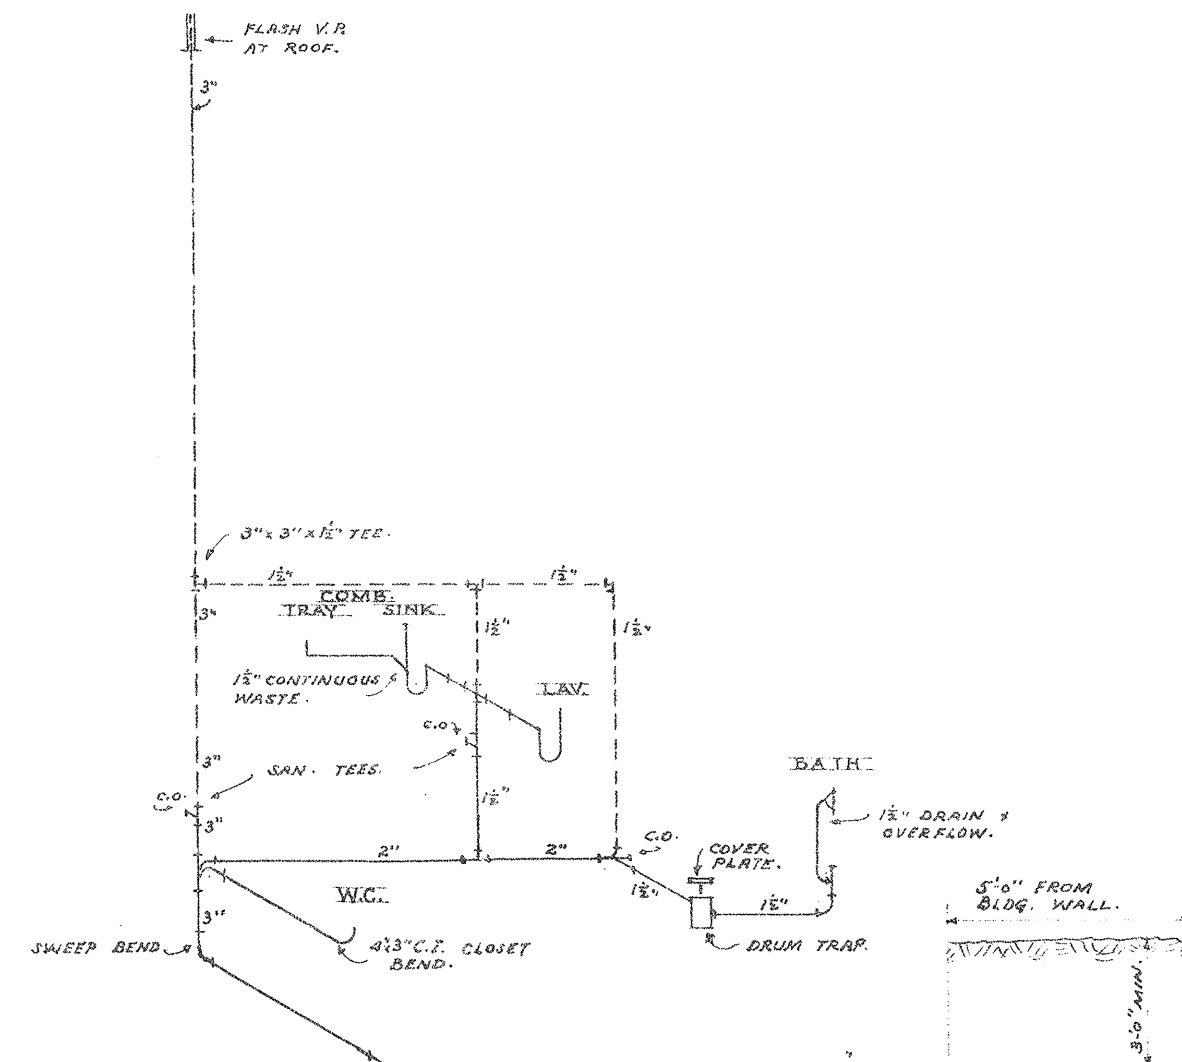

STACK "B"
DIAGRAM OF WASTE, SOIL, AND VENT STACK

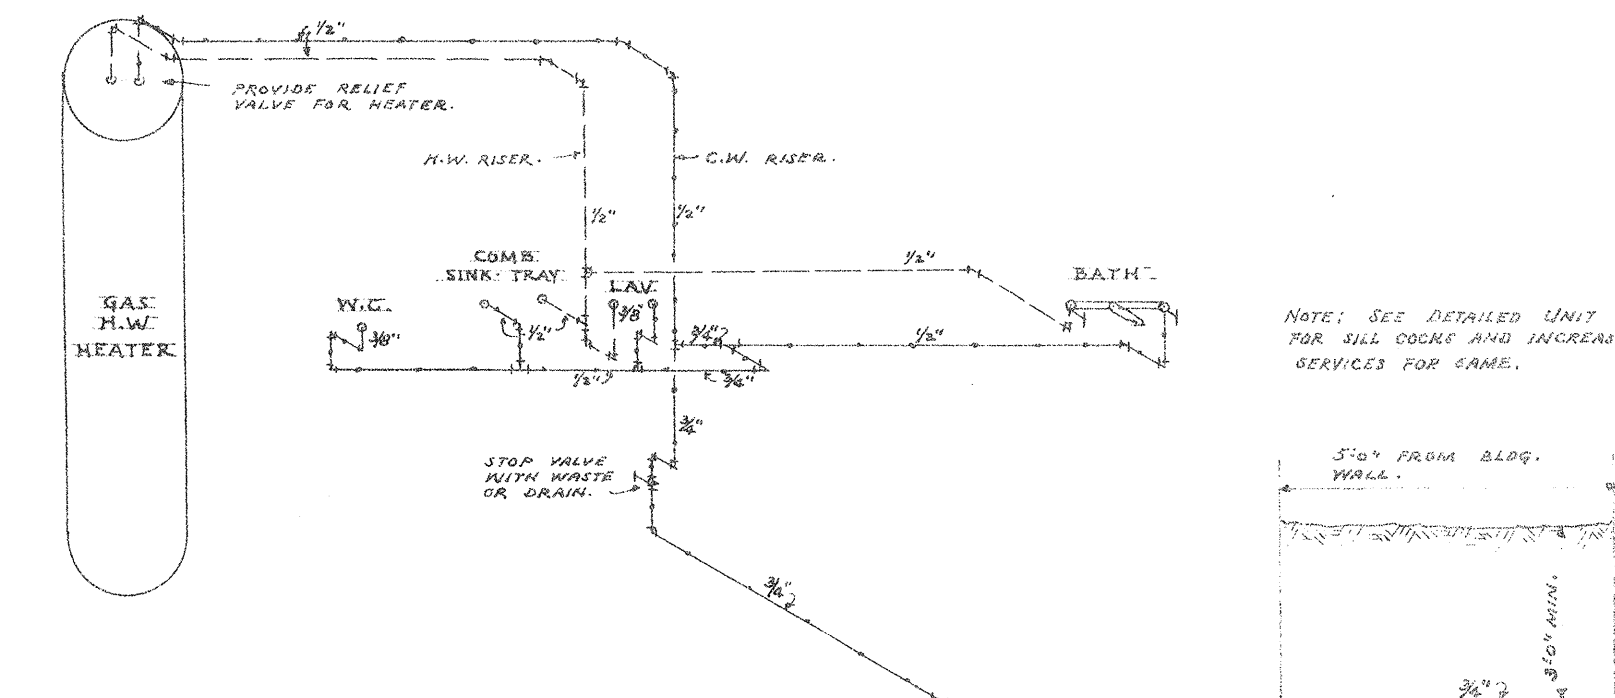


STACK "B"
DIAGRAM OF WATER PIPING FOR TYPICAL 4 1/2 ROOM COMBINATION

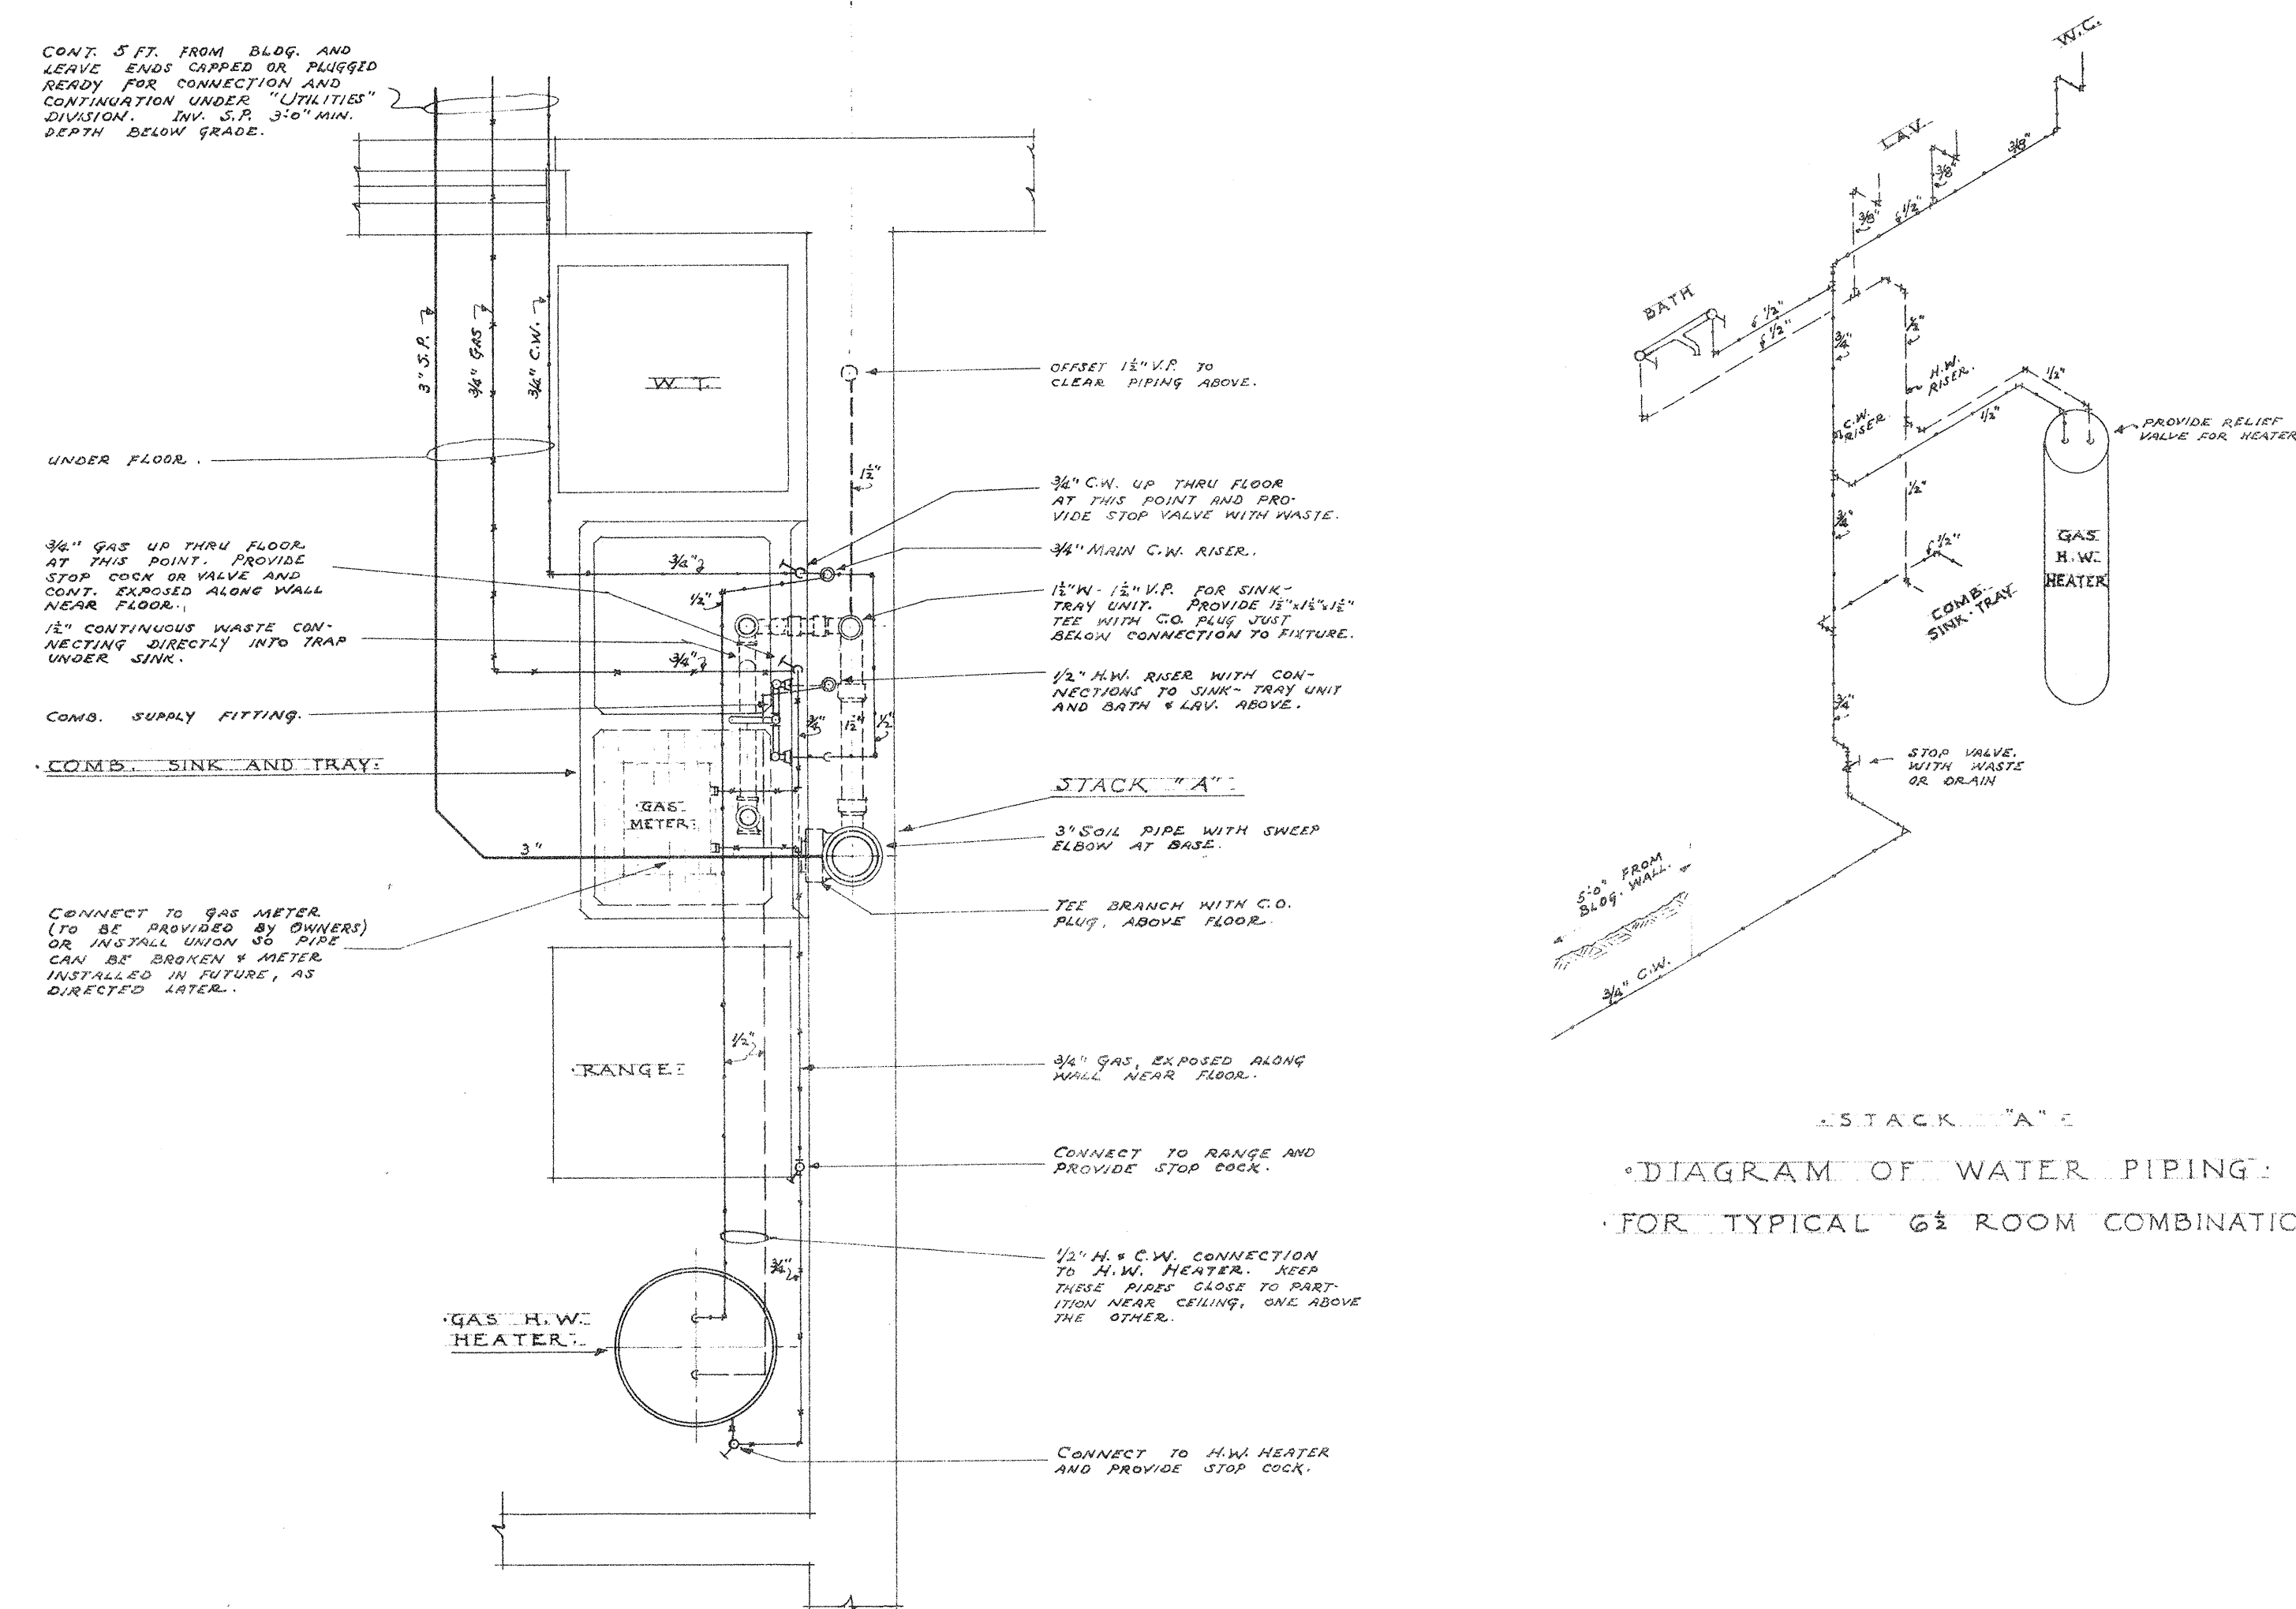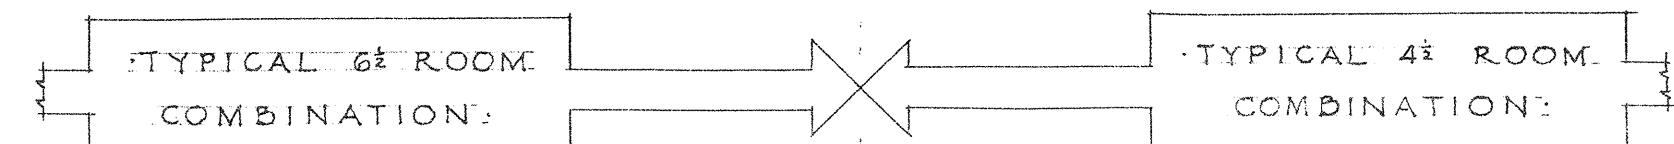




STACK "A"
FIRST FLOOR PLAN
SCALE: 3/4" = 1'-0"

STACK "A"
DIAGRAM OF WATER PIPING FOR TYPICAL 6 1/2 ROOM COMBINATION

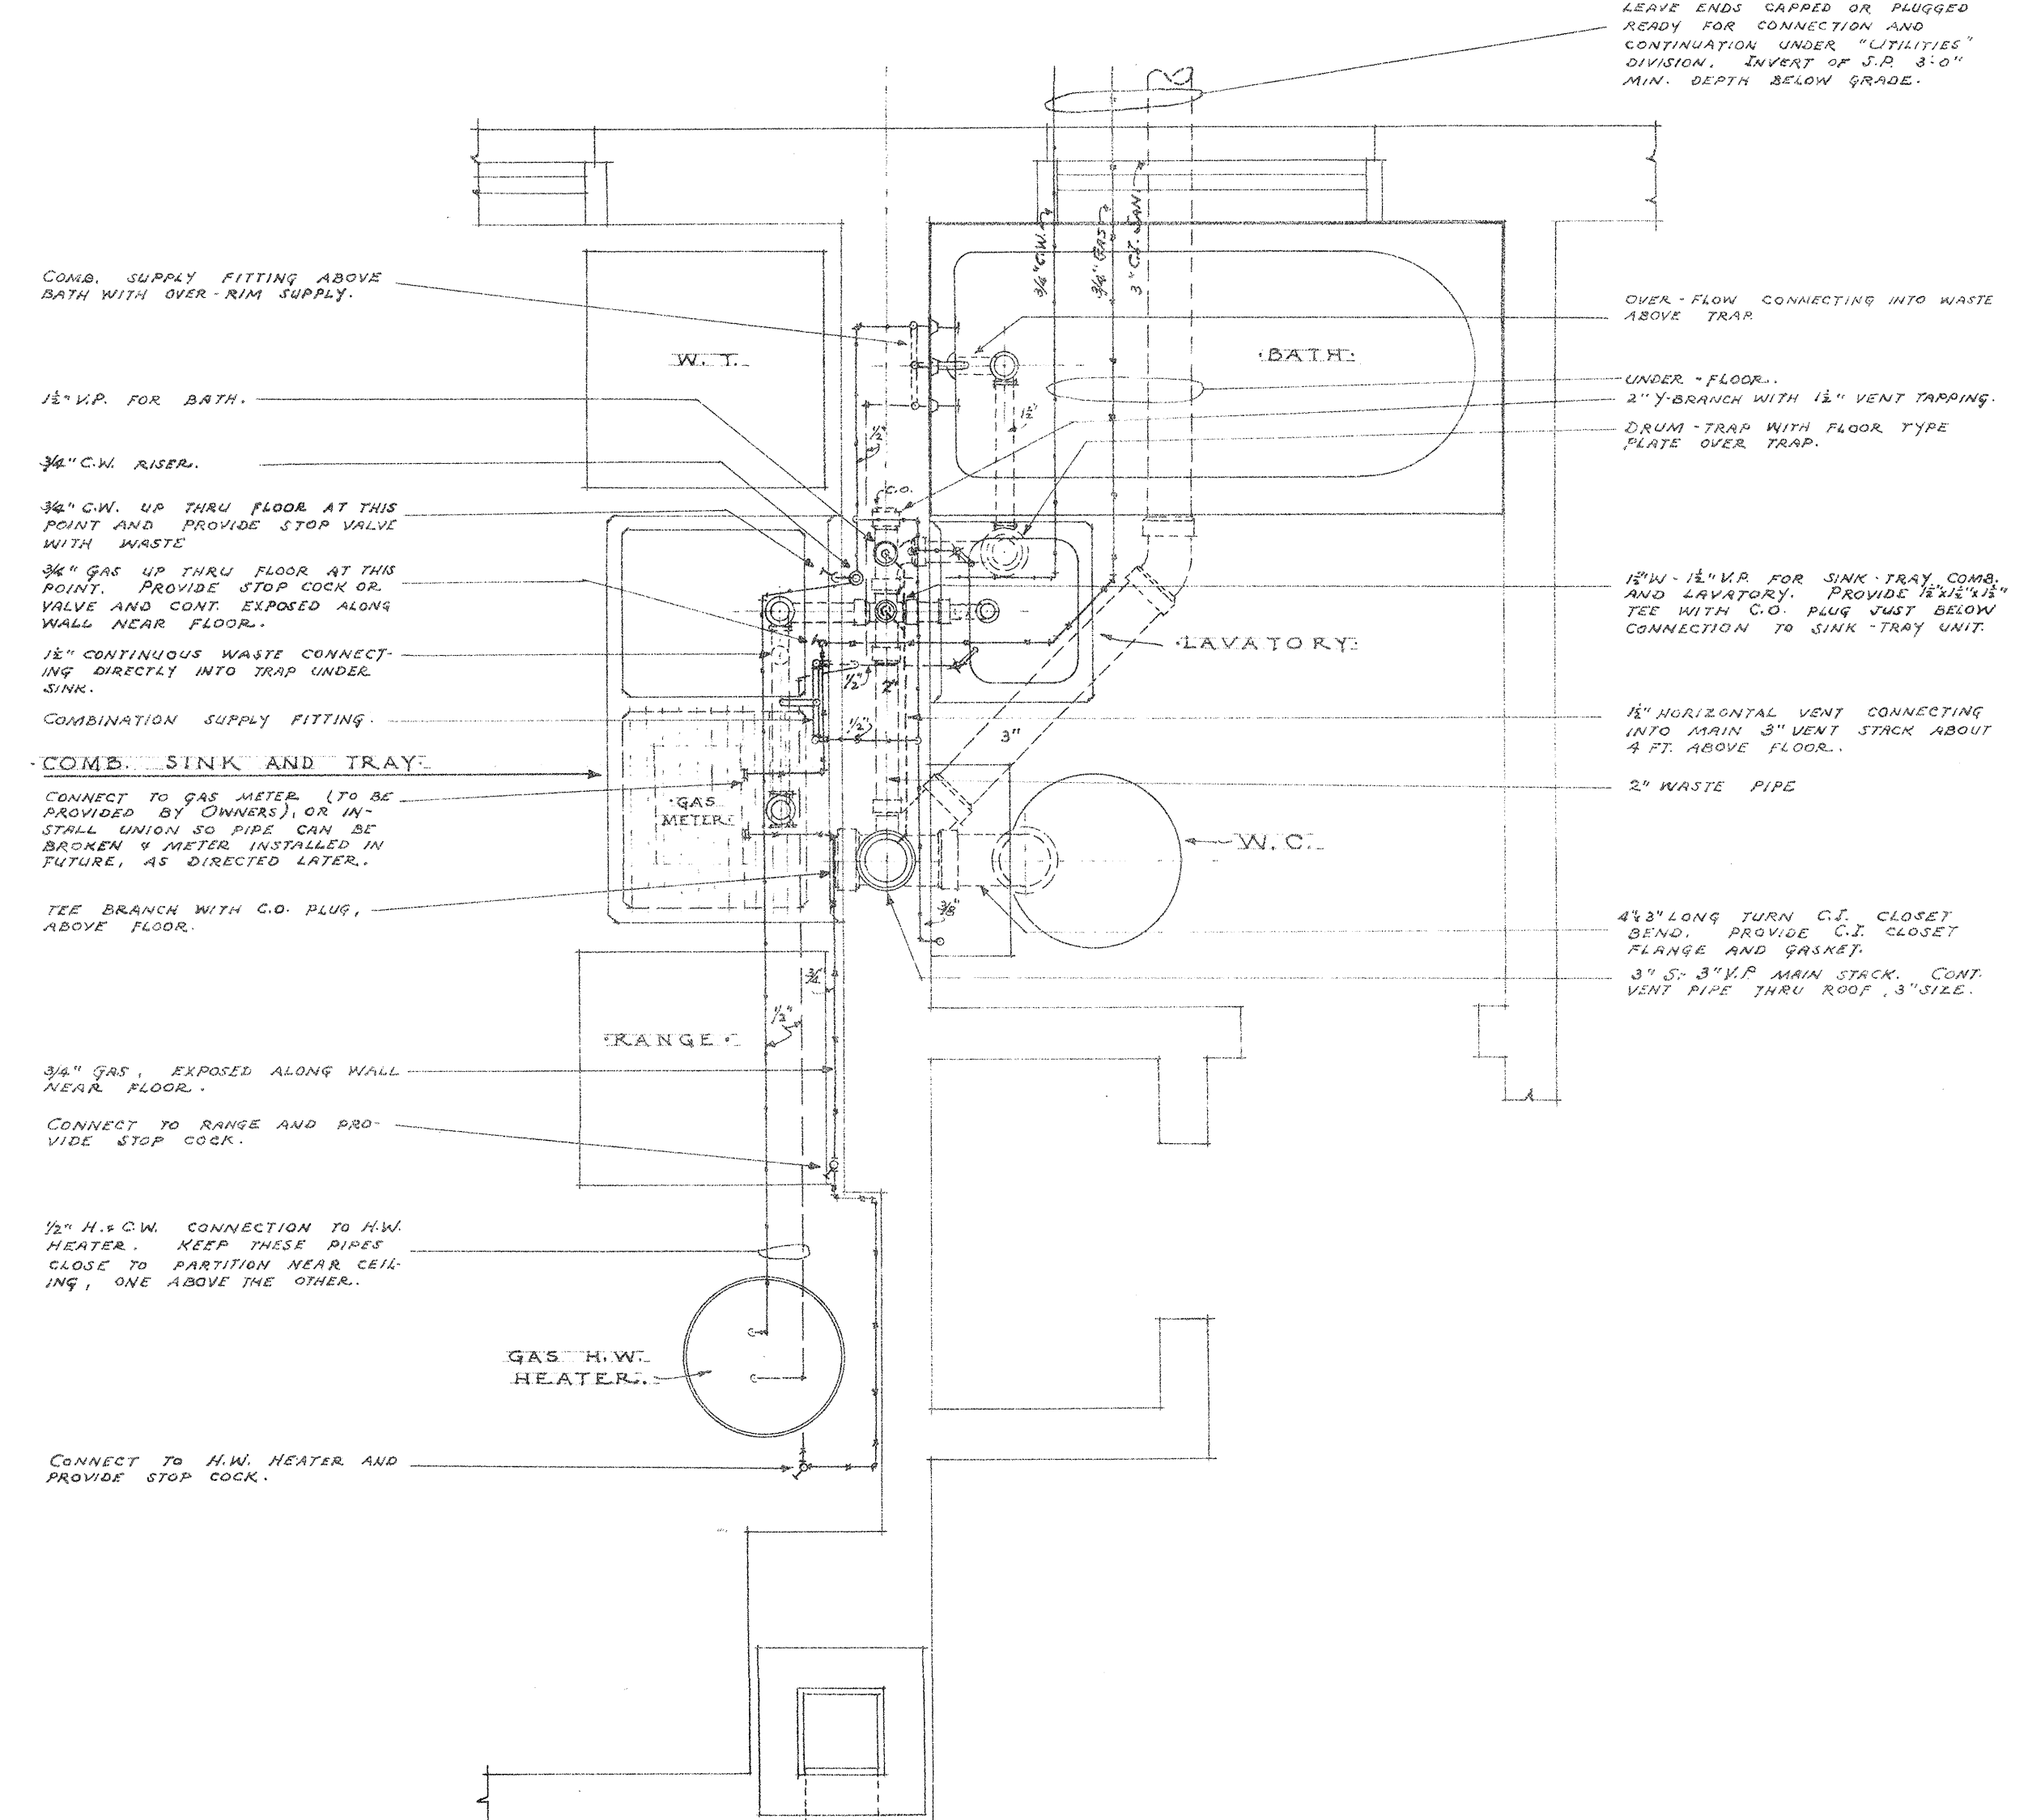

STACK "B"
FIRST FLOOR PLAN
SCALE: 3/4" = 1'-0"

TYPICAL 4 1/2 ROOM COMBINATION

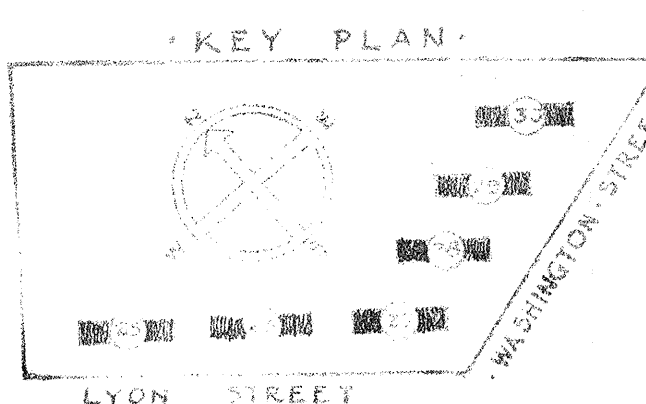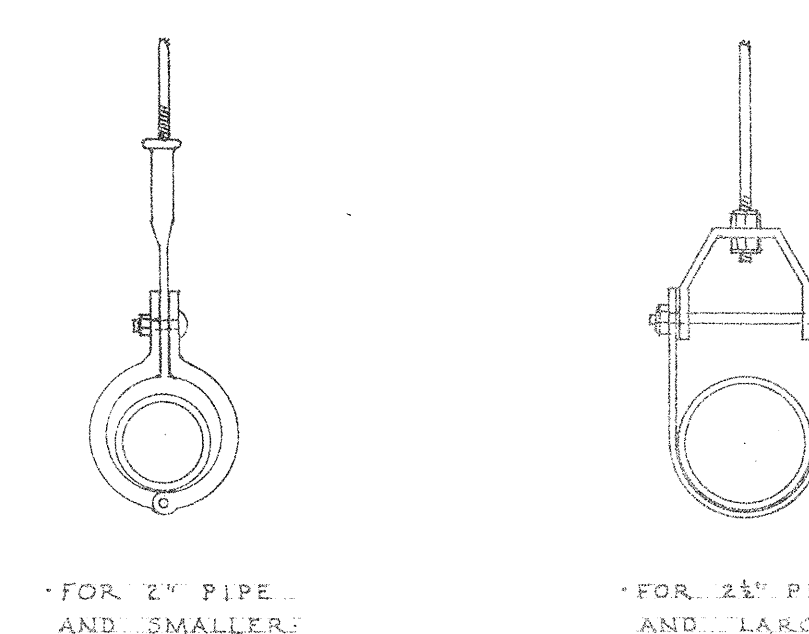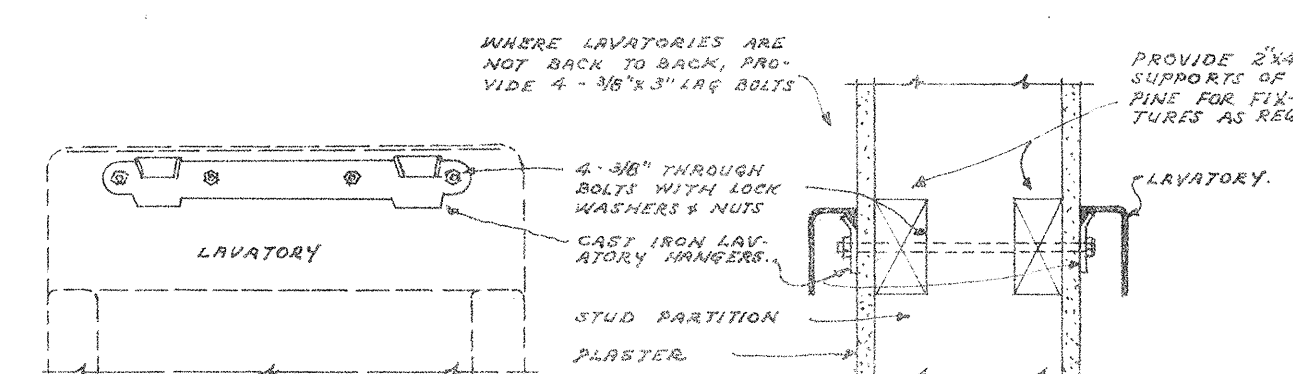

SEE ARCHITECTURAL 3/4" SCALE DETAIL PLANS AND ELEVATIONS FOR EXACT LOCATIONS OF FIXTURES AND EQUIPMENT IN KITCHENS AND BATH ROOMS.

OFFICE OF
JAMES POSEY
CONSULTING ENGINEERS

SHEET TITLE		TYPICAL PLUMBING DETAILS AND DIAGRAMS	
GONZALES EXPANSION		LOW RENT HOUSING DIST. OF WASHINGTON, D.C.	
THE HOUSING AUTHORITY OF THE DISTRICT OF COLUMBIA		U.S. DEPT. OF COMMERCE	
FEDERAL BUREAU OF INVESTIGATION		U.S. DEPT. OF JUSTICE	
CHECKED BY	APPROVED BY	DATE	SHEET NO.
			P
APPROVED BY THE HOUSING AUTHORITY OF THE DISTRICT OF COLUMBIA		DATE	
JAMES POSEY		JAMES POSEY	
ARCHITECT		DATE 3-27-43	