

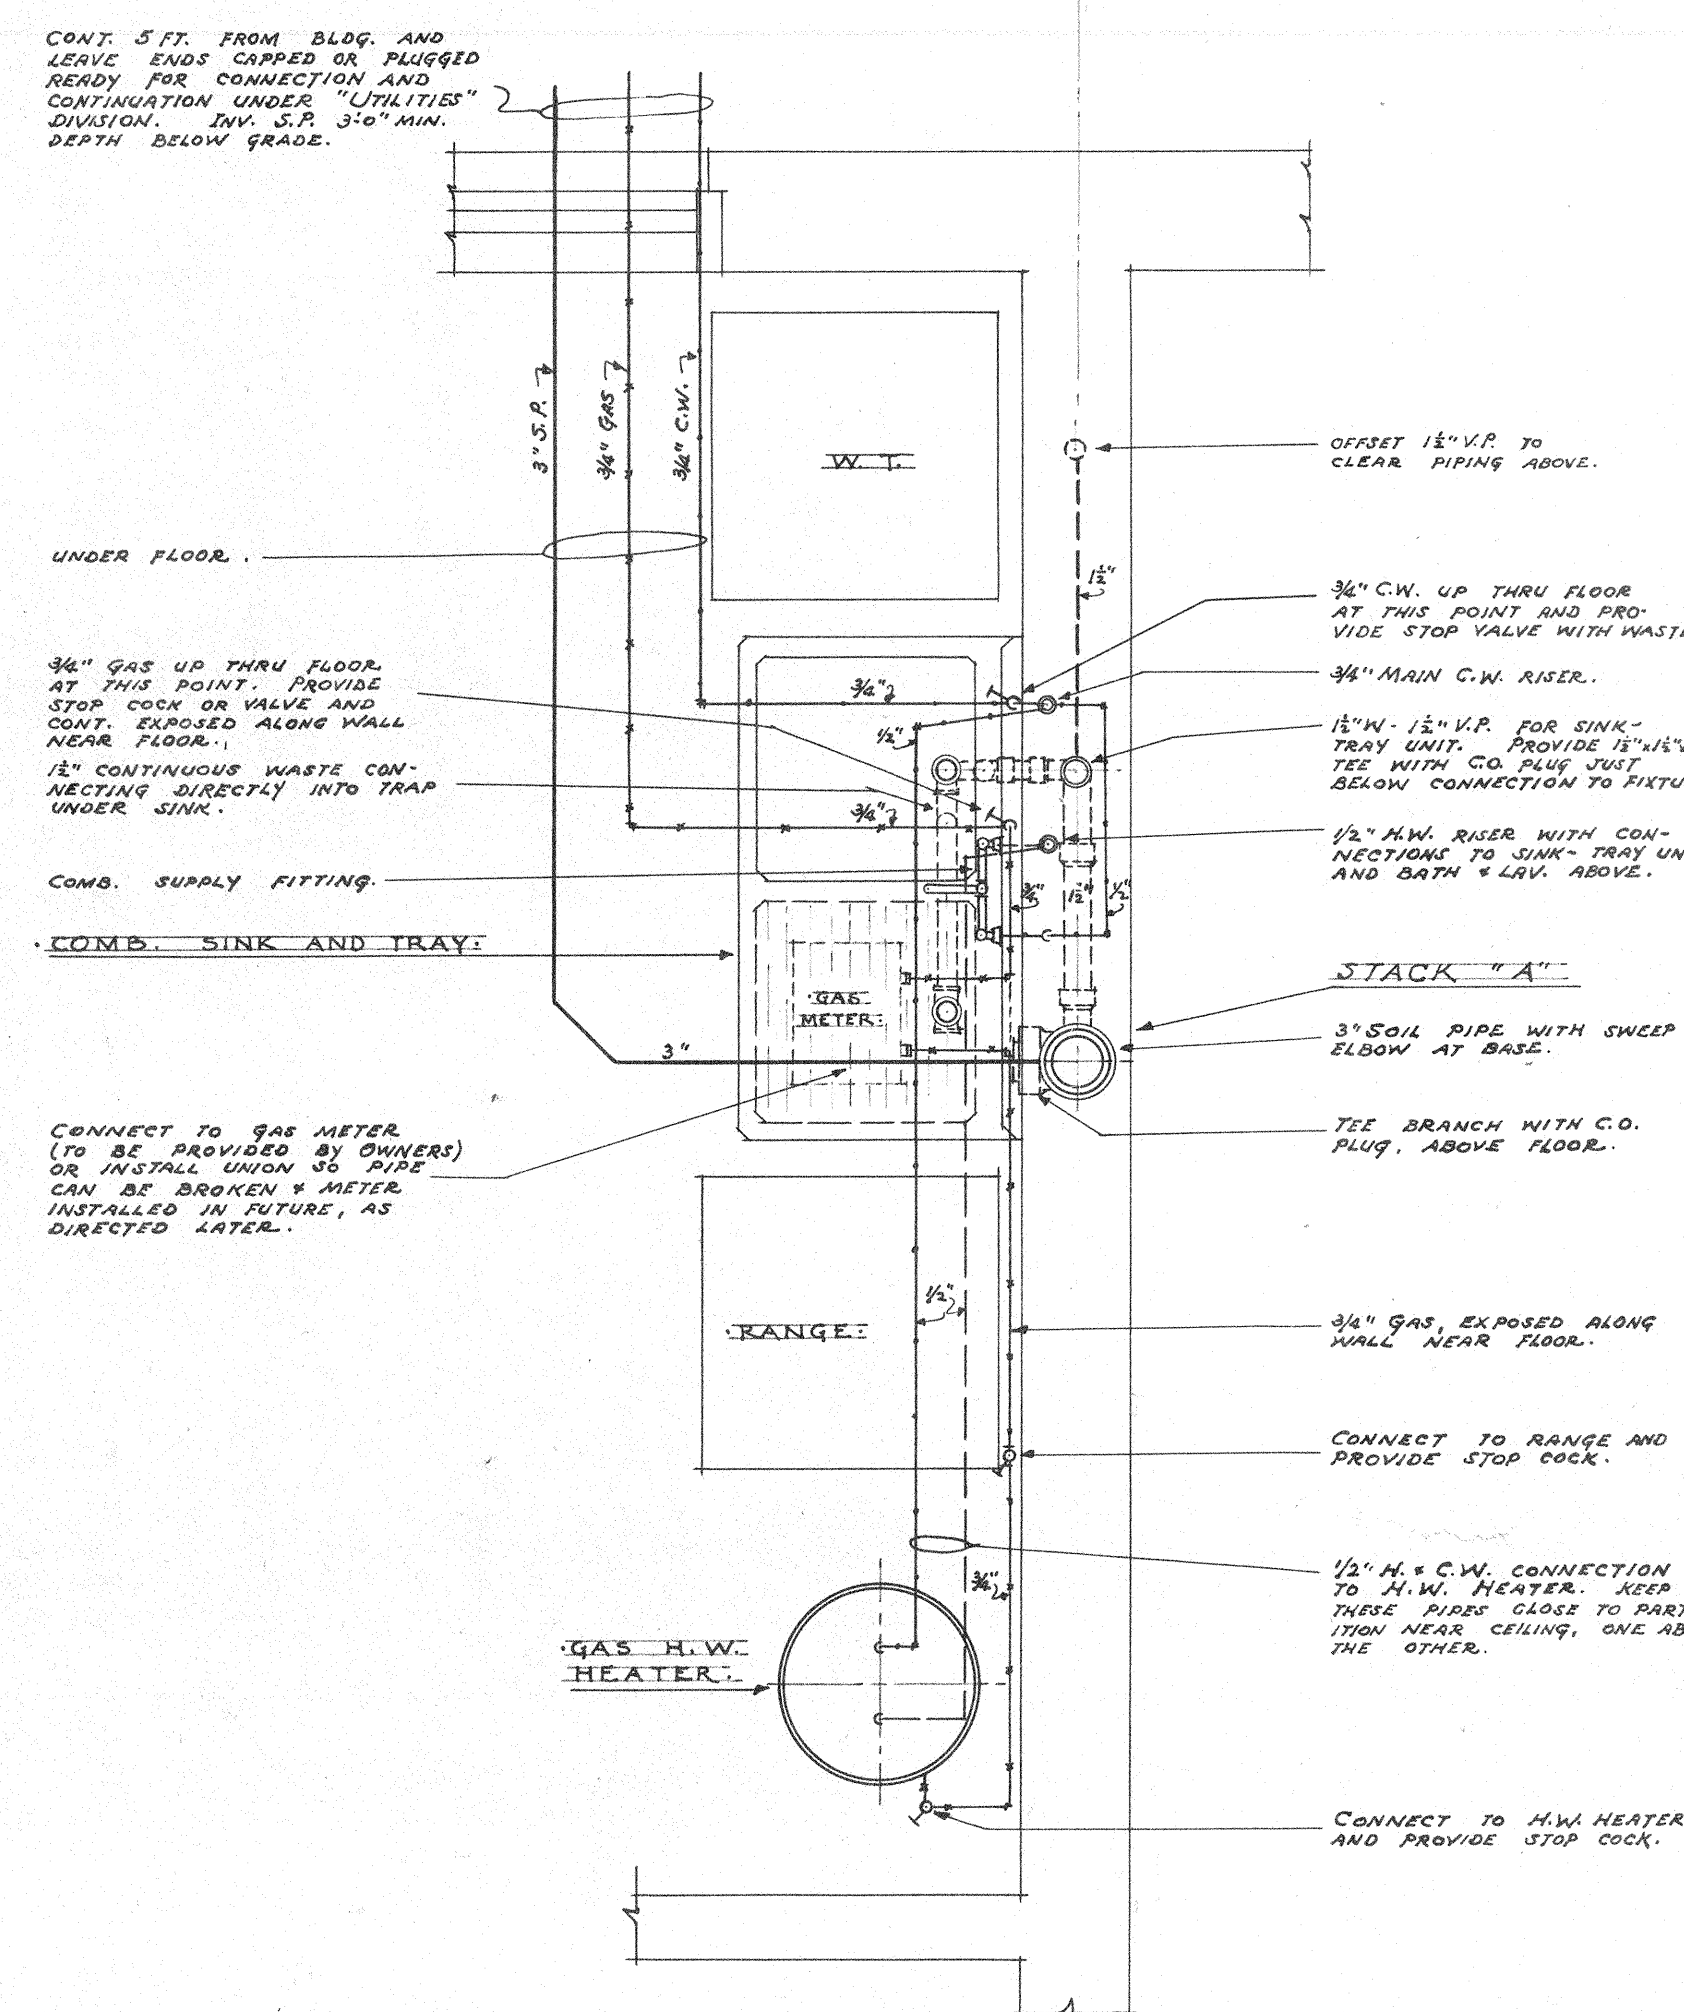


STACK "A"
SECOND FLOOR PLAN
SCALE: 1/4" = 1'-0"

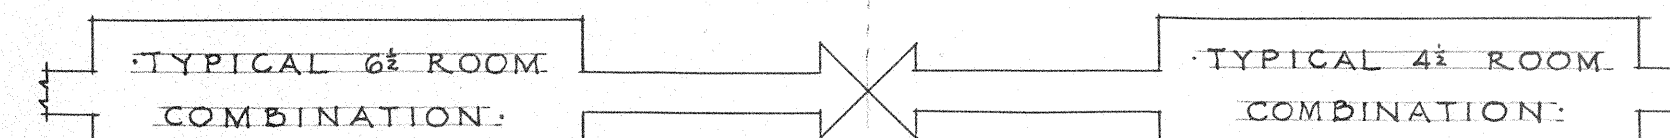


STACK "A"
FIRST FLOOR PLAN
SCALE: 1/4" = 1'-0"


SEE ARCHITECTURAL 3/4" SCALE DETAIL PLANS AND ELEVATIONS FOR EXACT LOCATIONS OF FIXTURES AND EQUIPMENT IN KITCHENS AND BATH ROOMS.

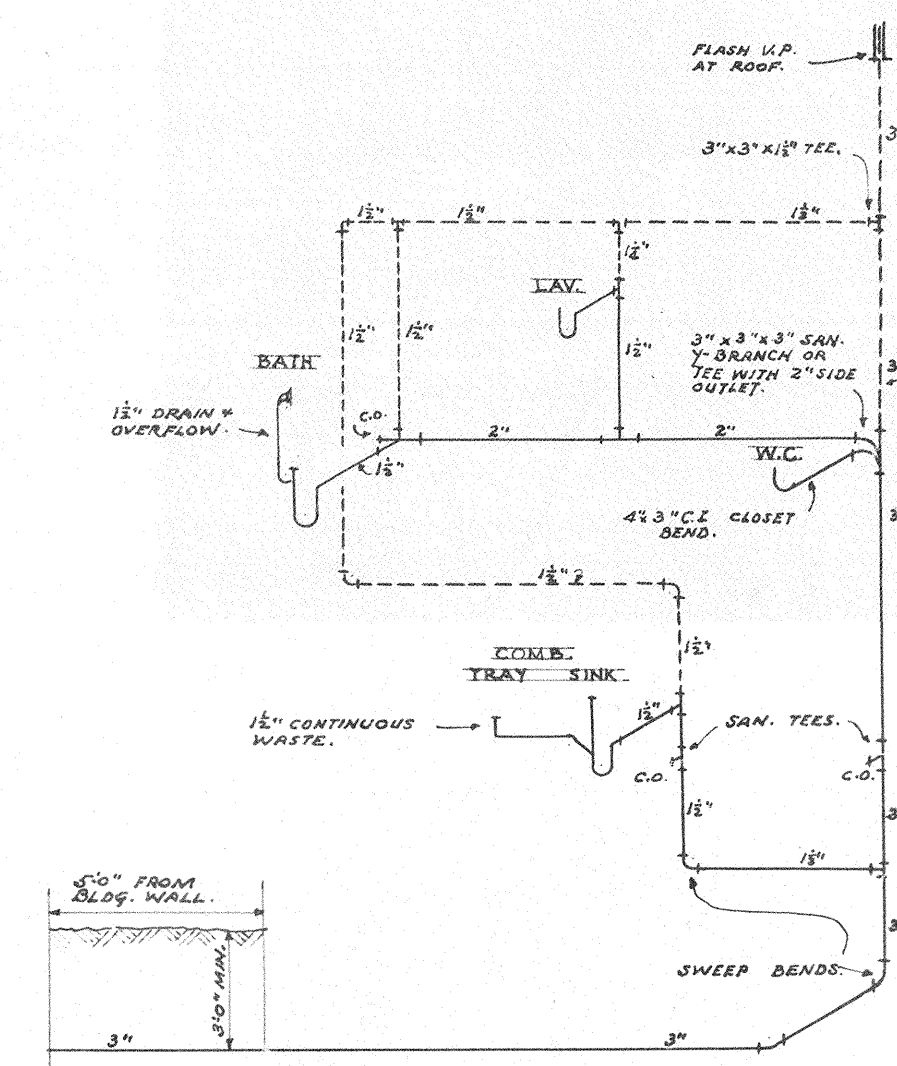


STACK "A"
DIAGRAM OF WASTE, SOIL, AND VENT STACK

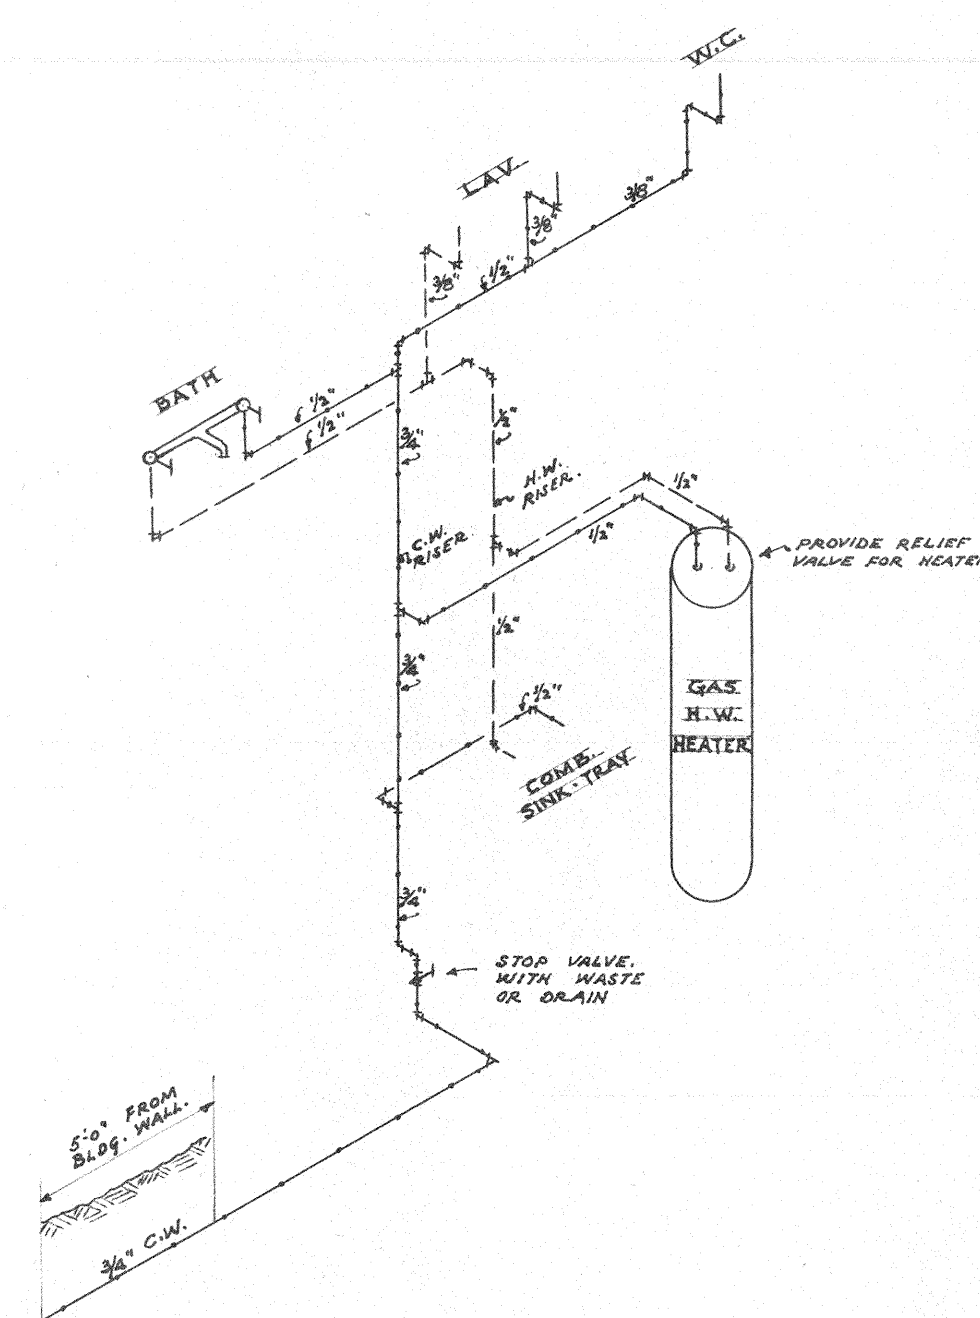

STACK "A"
DIAGRAM OF WATER PIPING FOR TYPICAL 6 1/2 ROOM COMBINATION

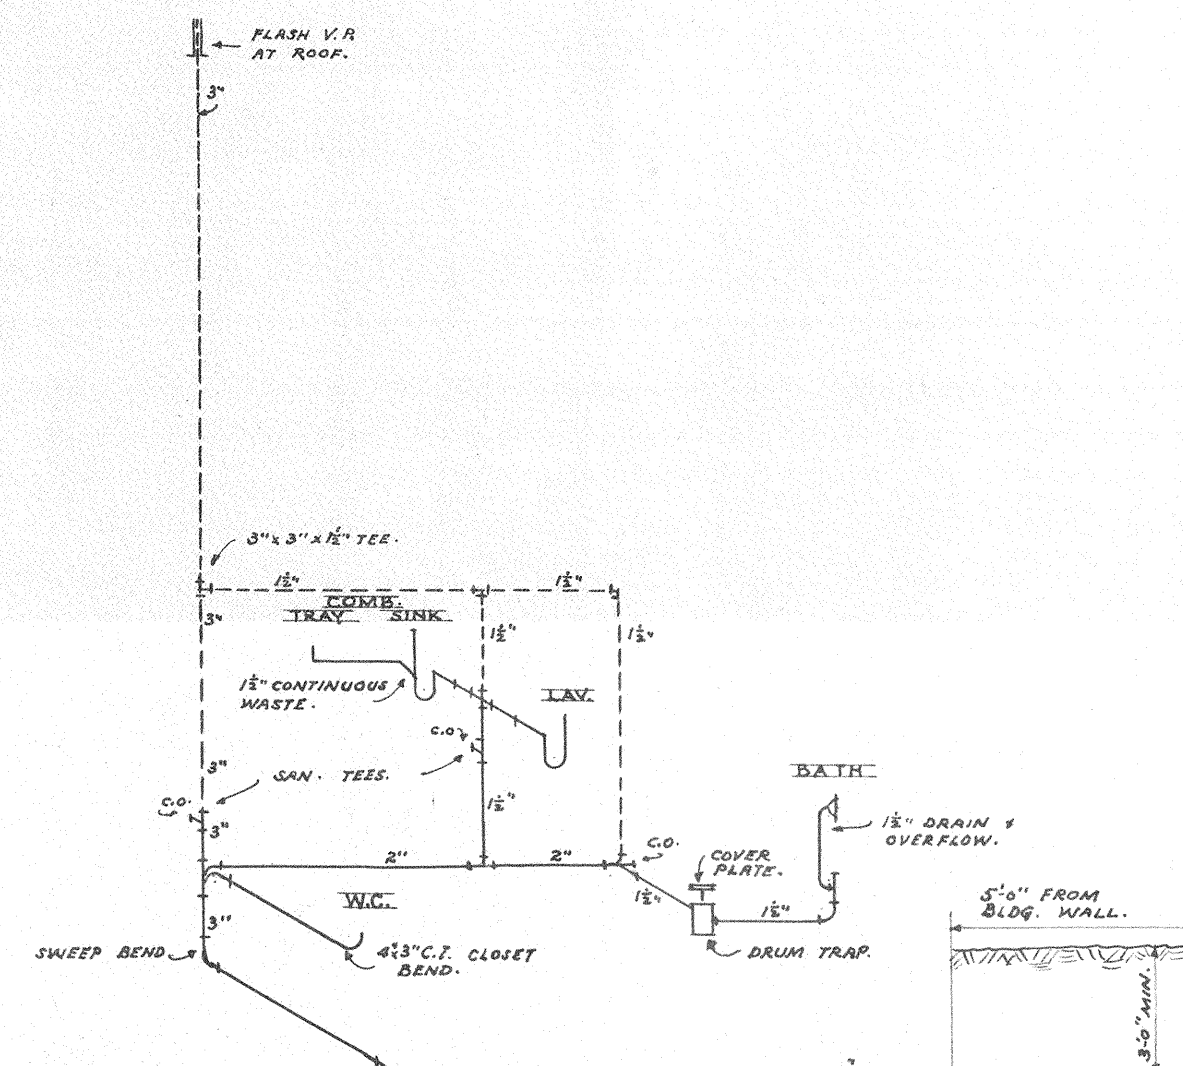


STACK "B"
DIAGRAM OF WASTE, SOIL, AND VENT STACK

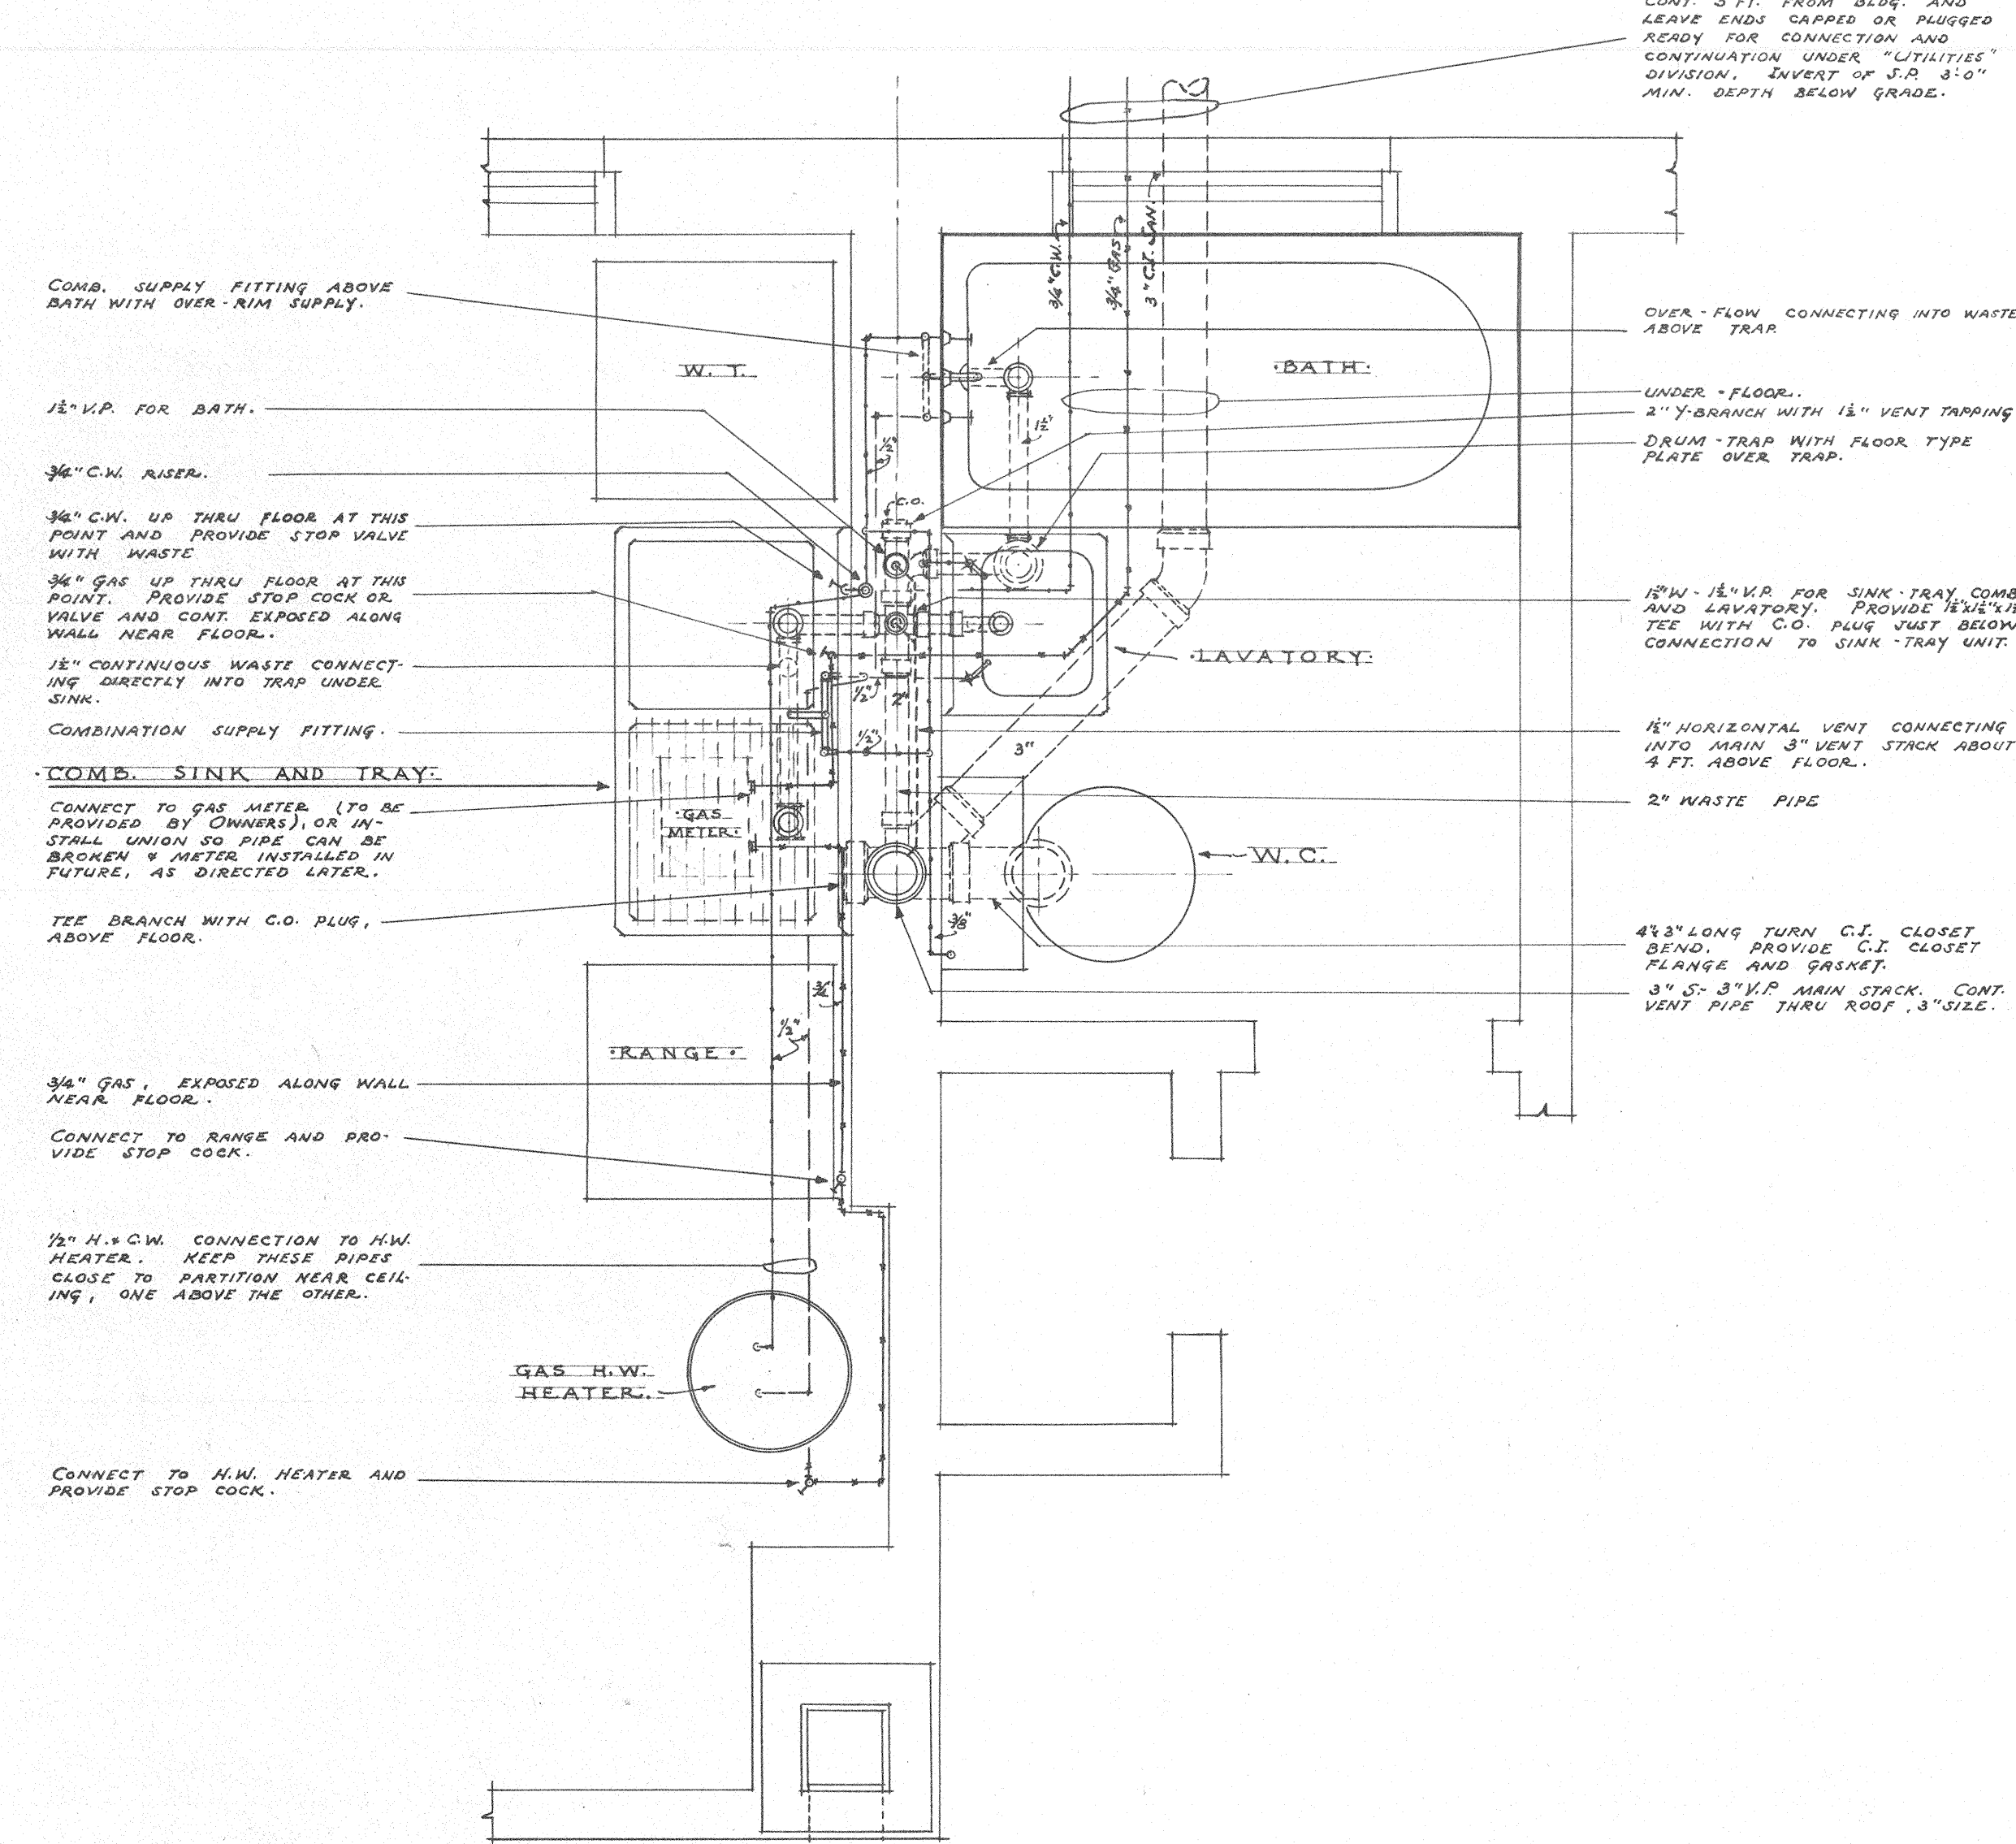


STACK "B"
FIRST FLOOR PLAN
SCALE: 1/4" = 1'-0"

TYPICAL 4 ROOM COMBINATION


OFFICE OF
JAMES POSEY
CONSULTING ENGINEERS

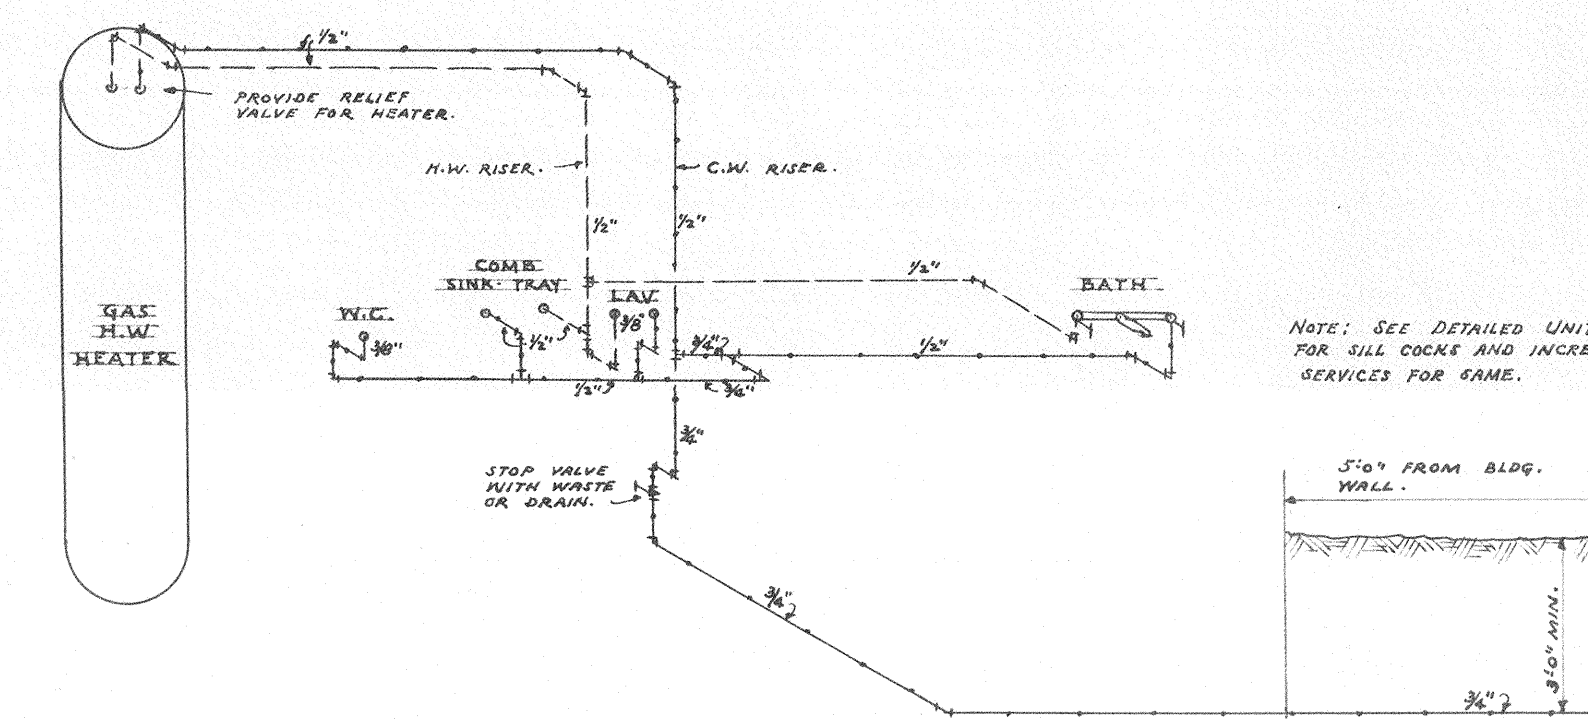


STACK "B"
DIAGRAM OF WATER PIPING FOR TYPICAL 4 ROOM COMBINATION

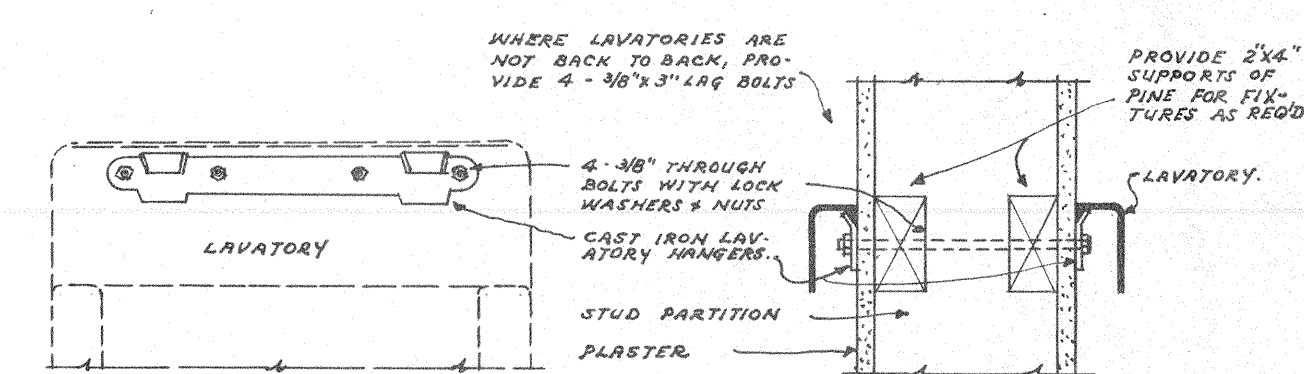

DETAIL OF TYPICAL LAVATORY HANGER SUPPORT
NO SCALE

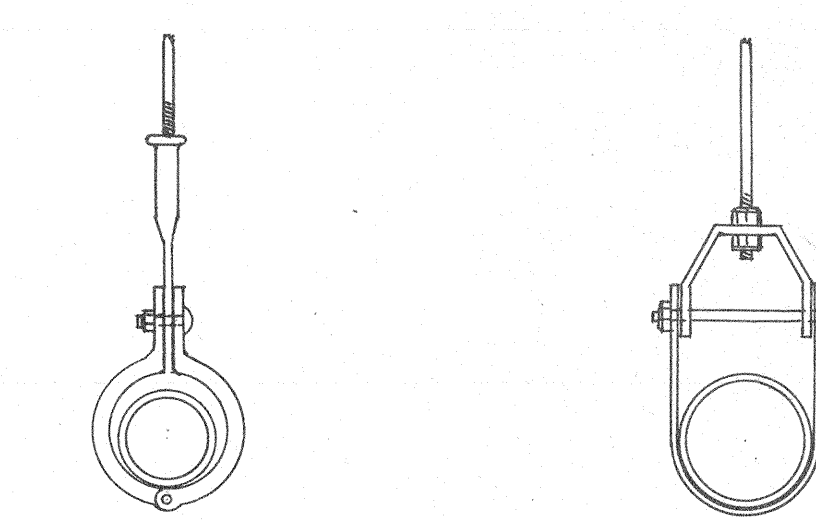

DETAIL OF PIPE HANGERS
NO SCALE

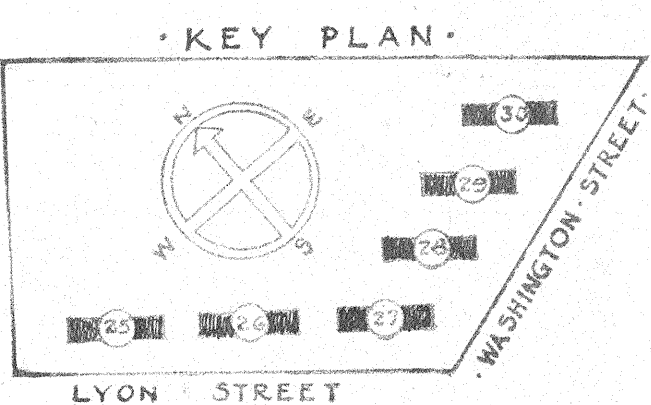

SHEET TITLE			
TYPICAL PLUMBING DETAILS AND DIAGRAMS			
GONZALES GARDENS EXTENSION			
LOW RENT HOUSING PROJECT, COLUMBIA, S.C.			
THE HOUSING AUTHORITY OF THE CITY OF COLUMBIA, S.C.			
UNDER CONTRACT WITH FEDERAL HOUSING AUTHORITY			
CHECKED BY	APPROVED BY	DATE	SCALE
DATE	DATE	DATE	DATE
REVISIONS	APPROVED BY	DATE	SHEET NO.
1	THE HOUSING AUTHORITY OF THE CITY OF COLUMBIA, S.C.	3/20/45	P
2	JAMES B. LUDWIG	3/20/45	603
3	JAMES B. LUDWIG	3/20/45	