


SECOND FLOOR PLAN
SCALE - 1/4" = 1'-0"

TYPICAL PLAN
4 1/2 ROOM & 4 ROOM
COMBINATION

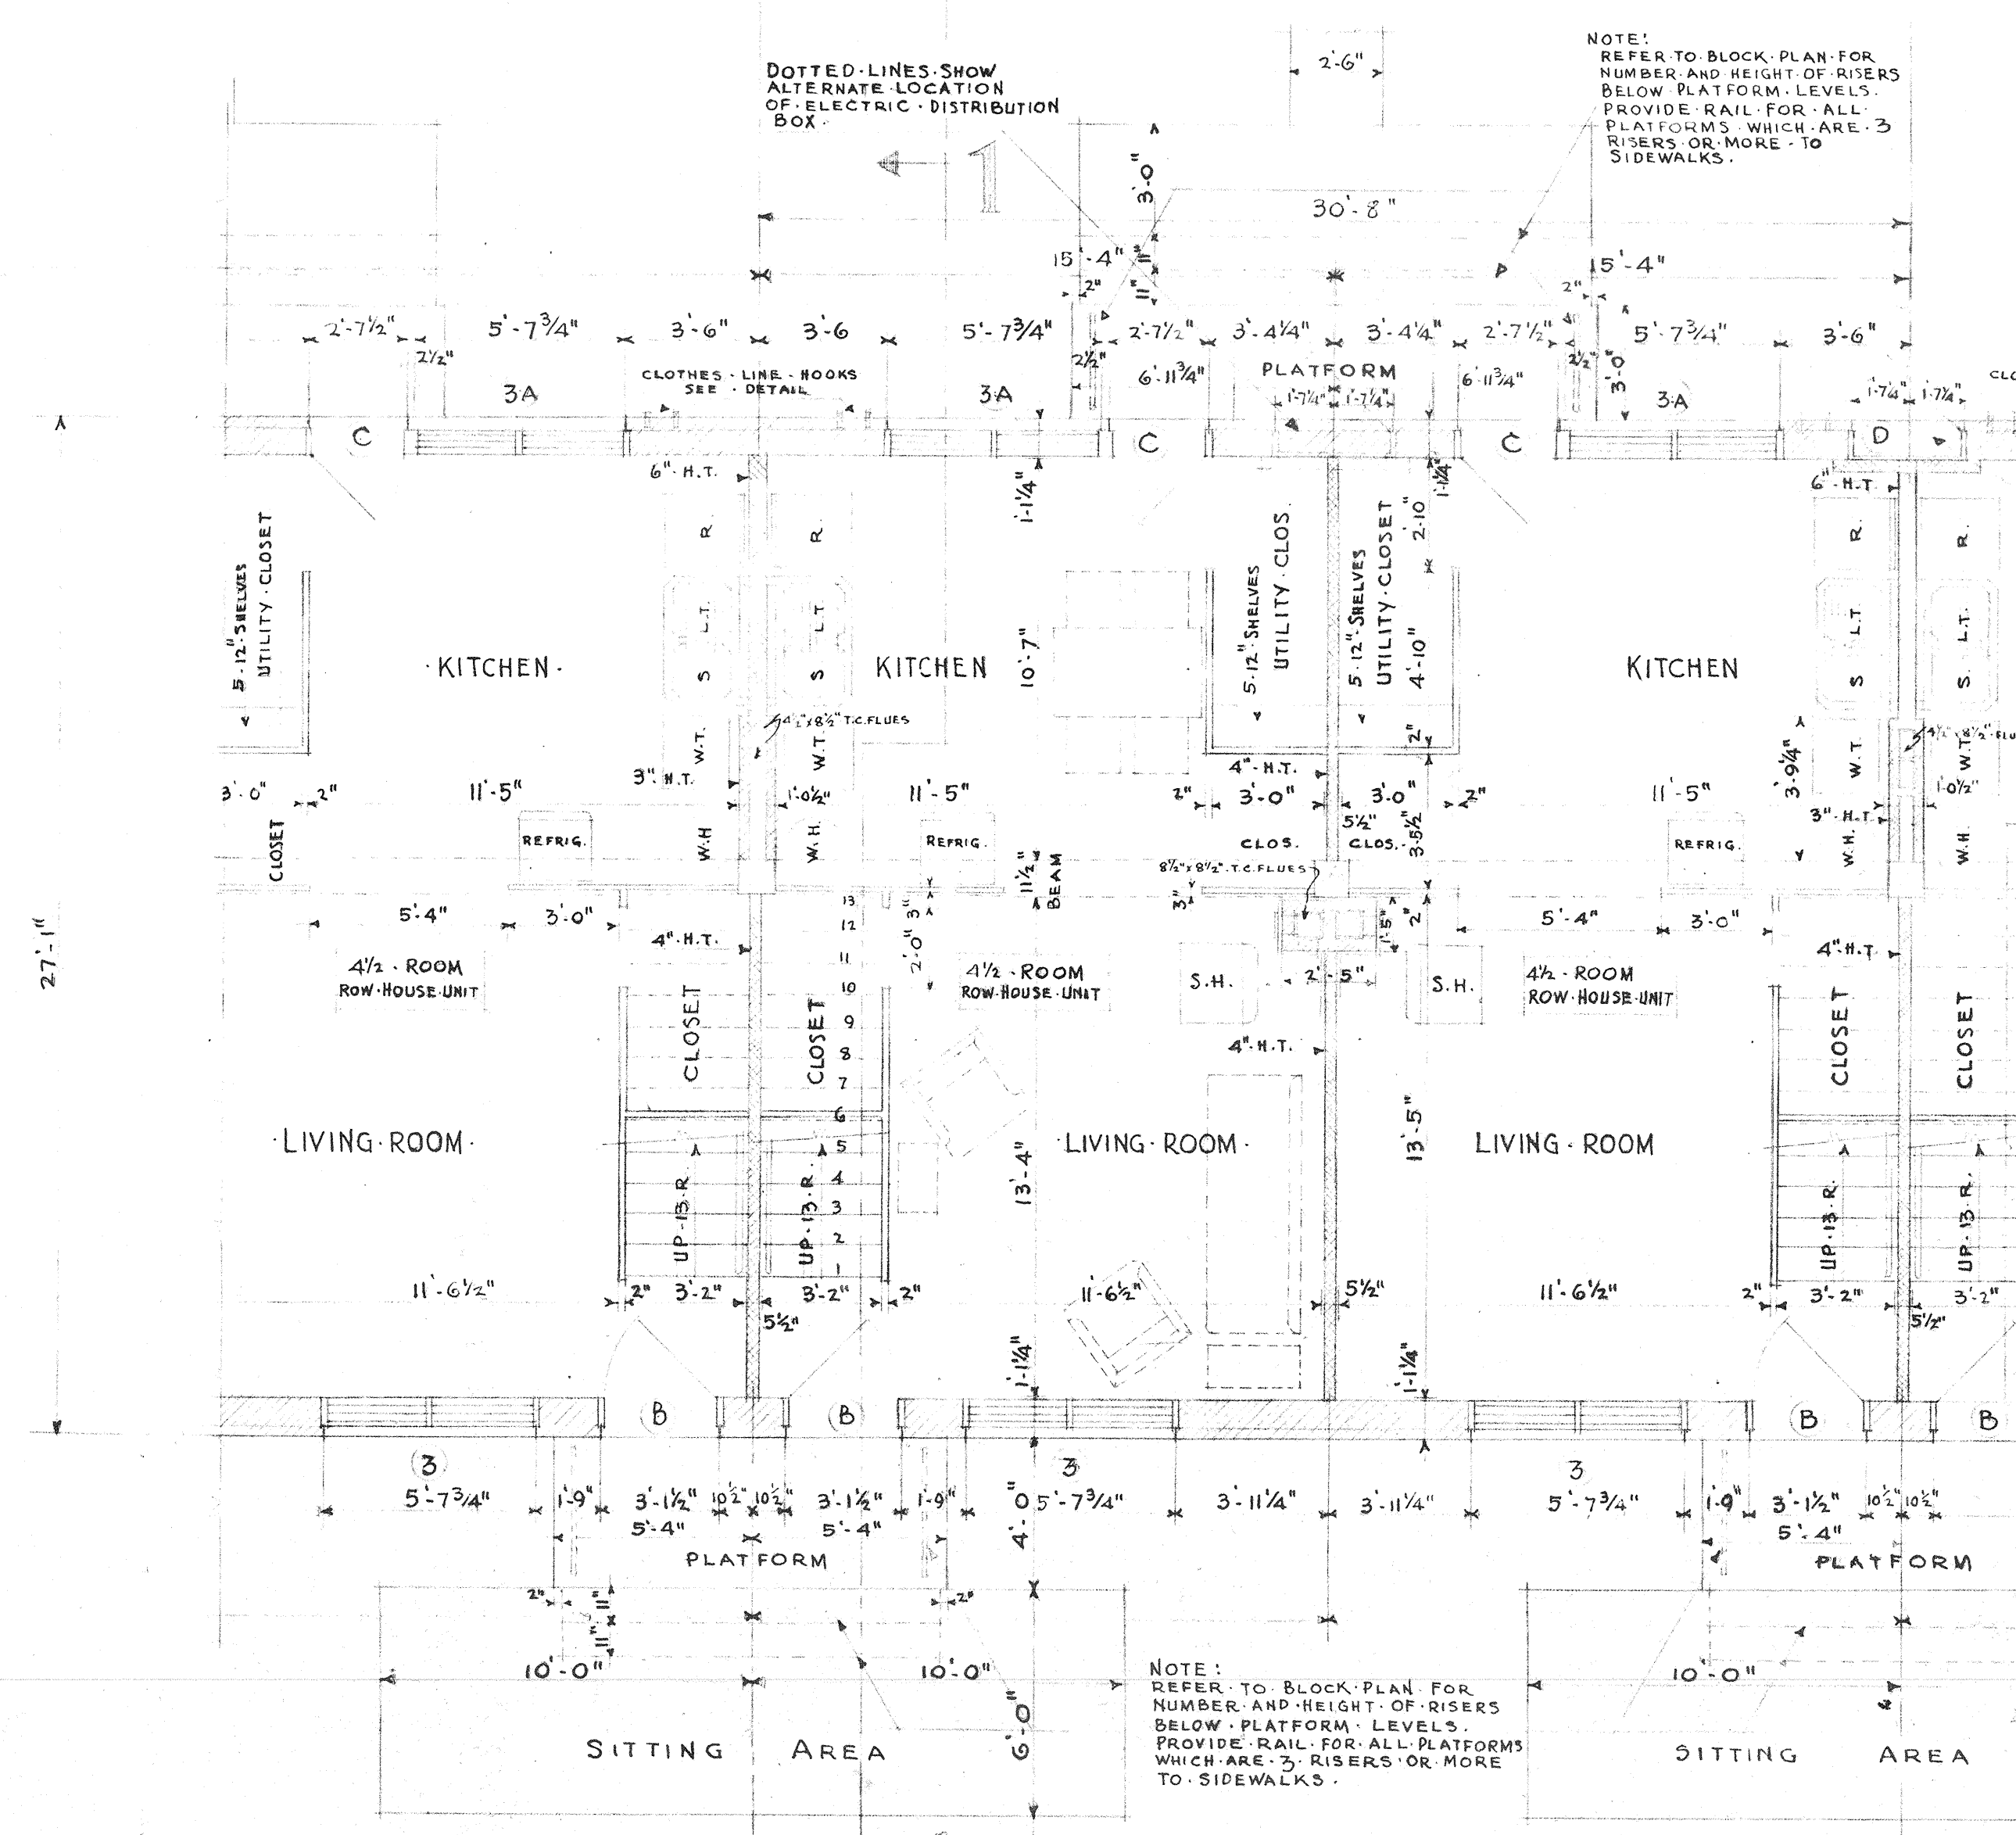


FIRST FLOOR PLAN
SCALE - 1/4" = 1'-0"

NOTE: FURNITURE INDICATED BY DOTTED LINES NOT TO BE INCLUDED IN THIS CONTRACT

NOTE: ELECTRIC REFRIGERATORS, GAS RANGES AND OIL FIRED SPACE HEATERS WILL BE FURNISHED BY THE HOUSING AUTHORITY AND DELIVERED TO THE SITE. THE GENERAL CONTRACTOR SHALL INSTALL AND PROTECT THE ABOVE MENTIONED EQUIPMENT


NOTE: DIMENSIONS MARKED "A" TO VARY IF STEEL WINDOWS ARE USED

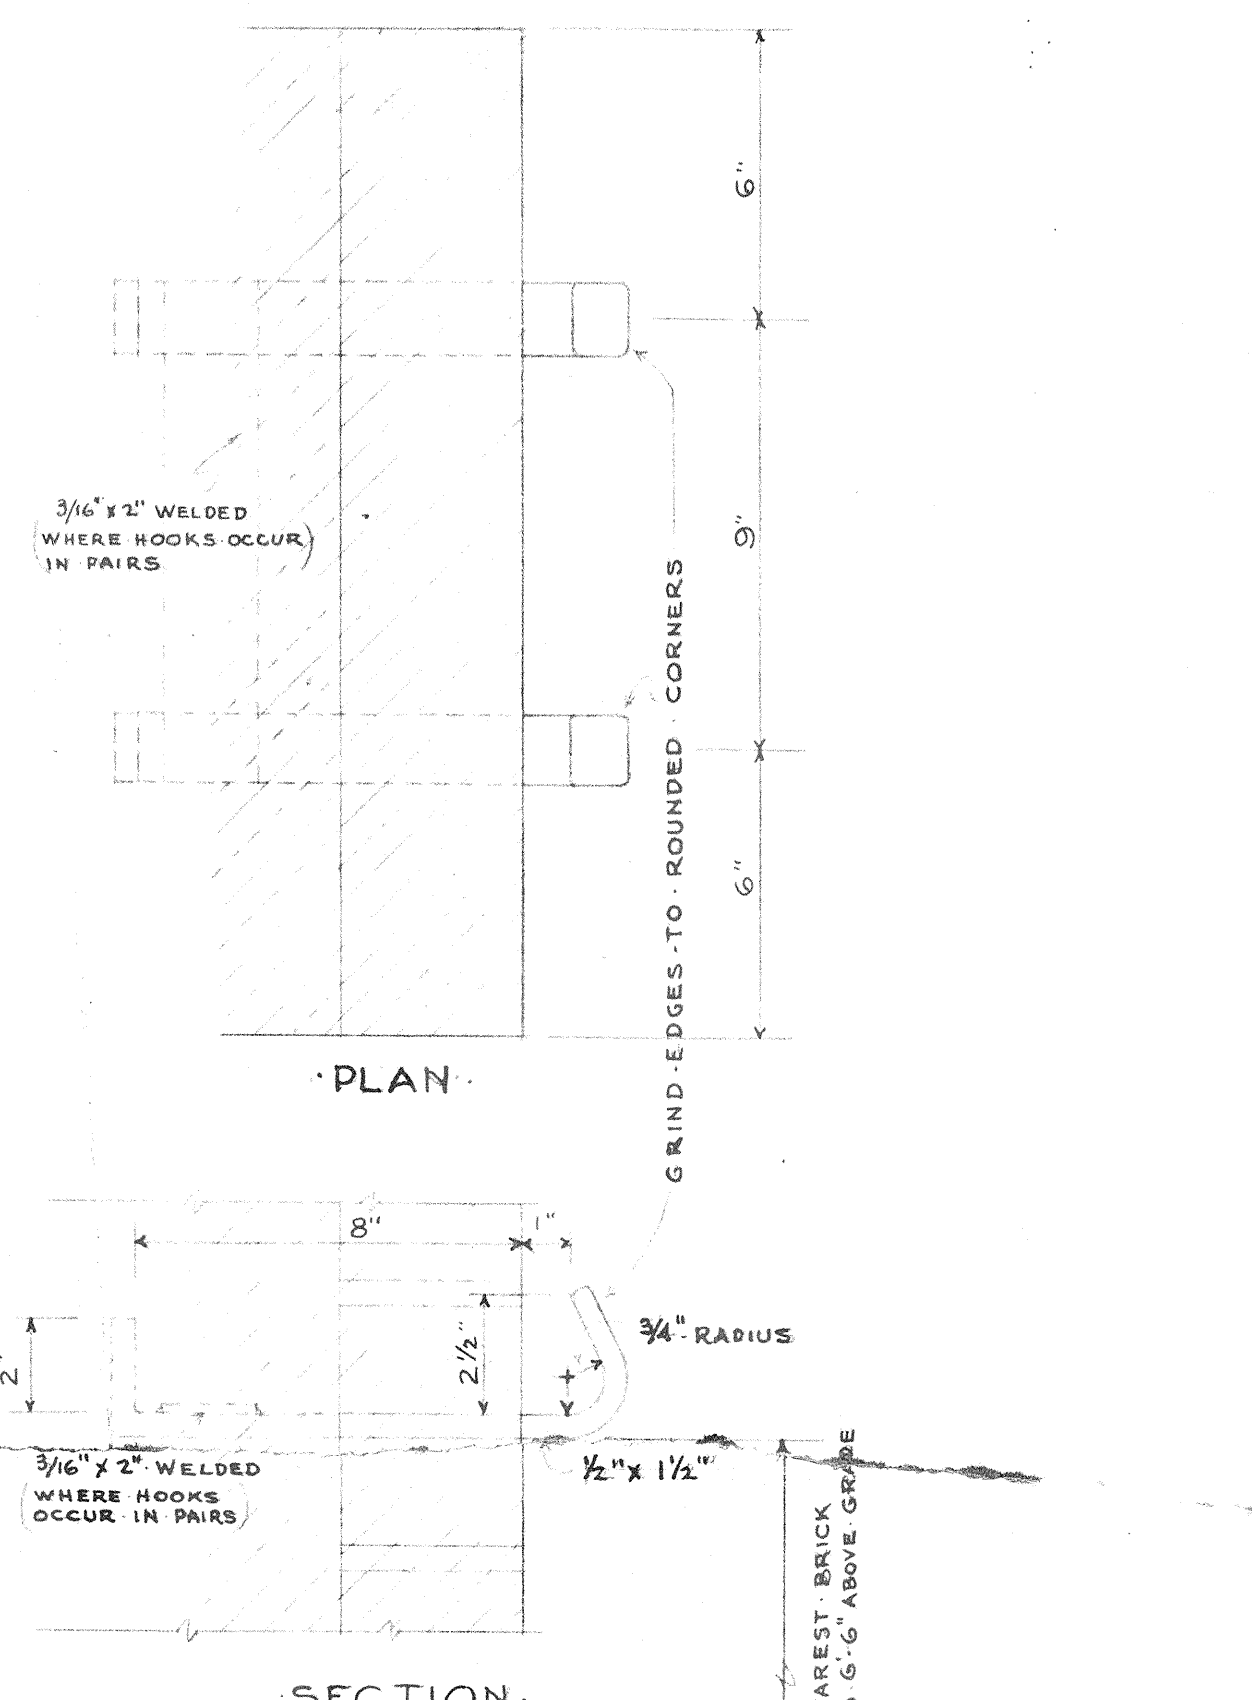


SECTION A

SECTION D

DETAILS OF W.I. CLOTHES
LINE HOOKS - SEE UNIT PLANS FOR LOCATIONS
SCALE - 3/8" = 1'-0"

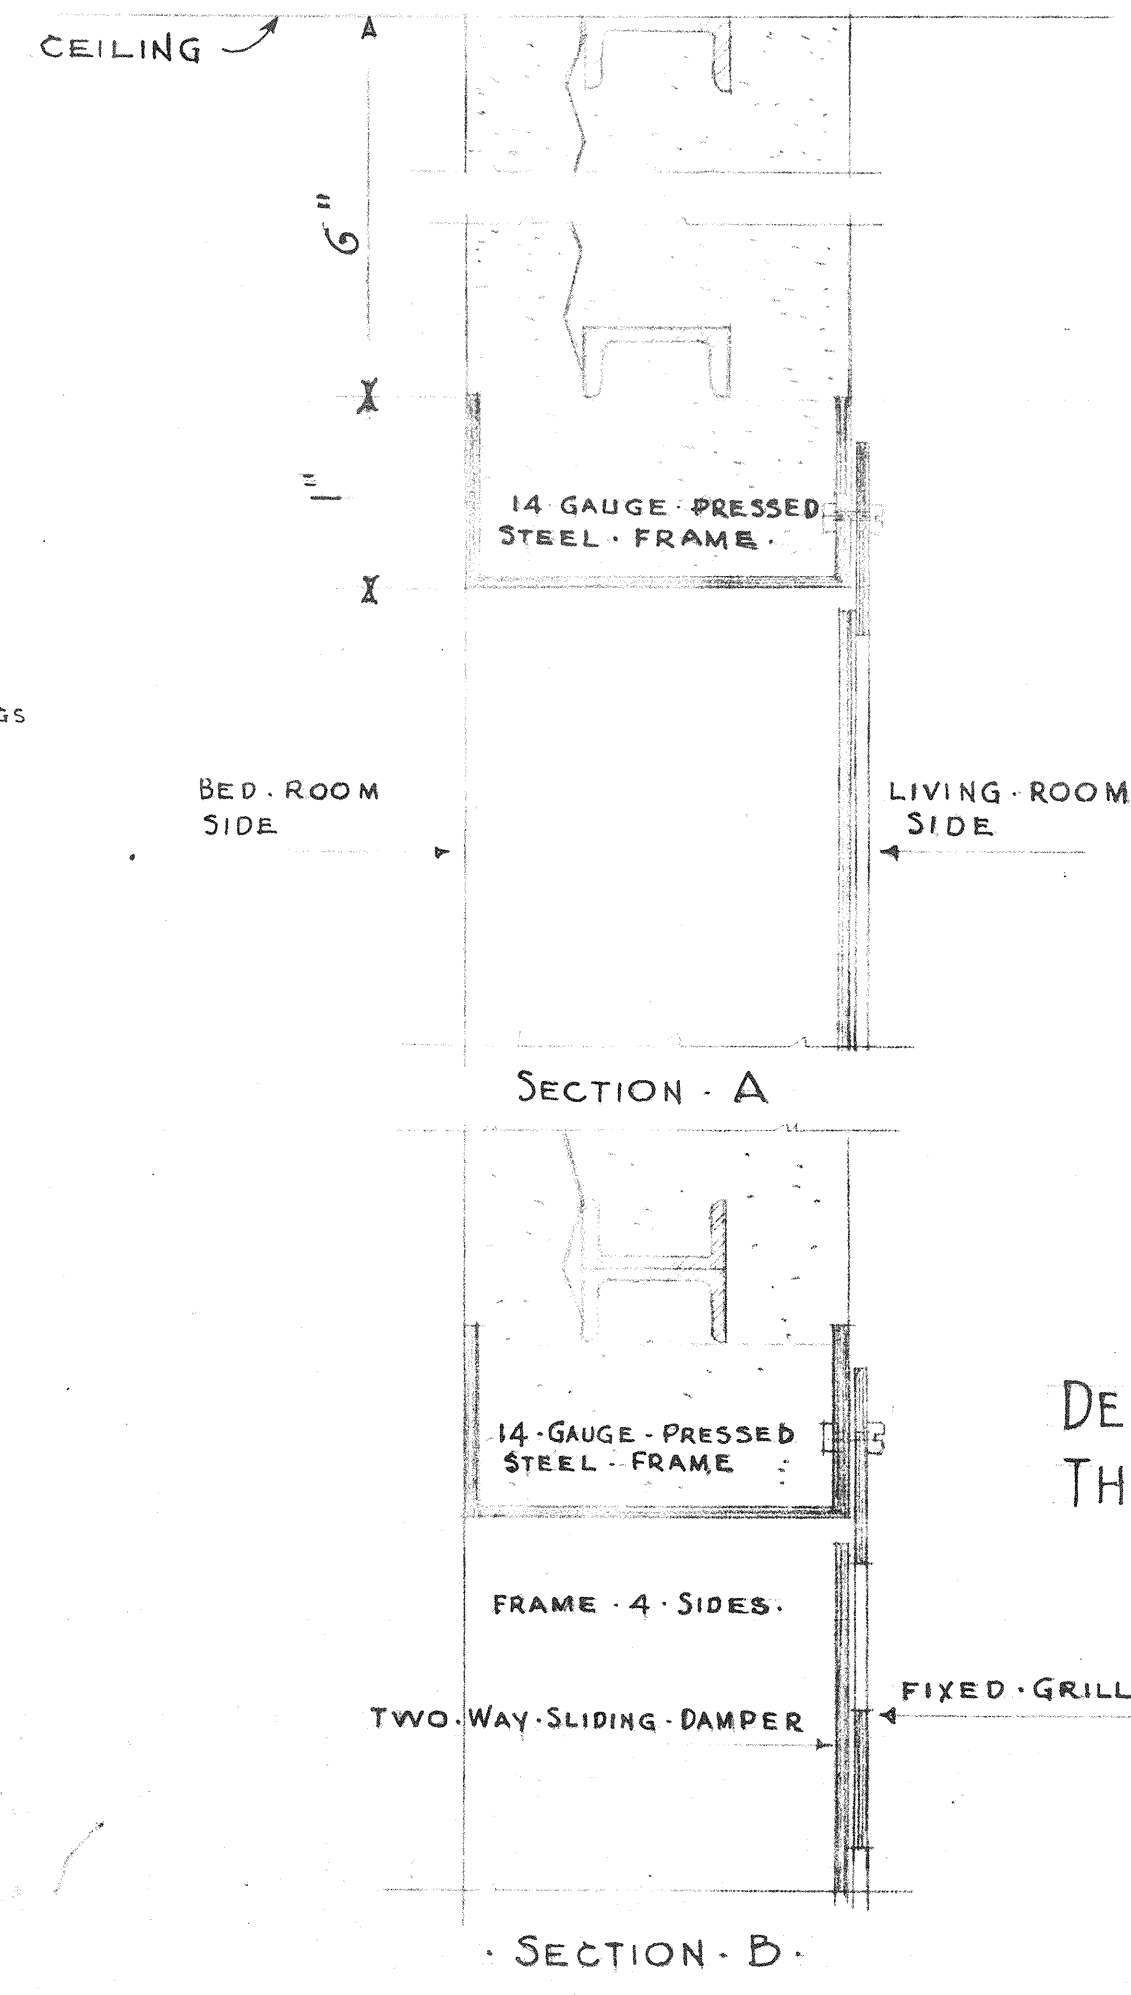

DETAIL FOR HEAT GRILLE BETWEEN LIVING & BED ROOMS
THREE ROOM END FLATS INDICATED THUS ON PLANS

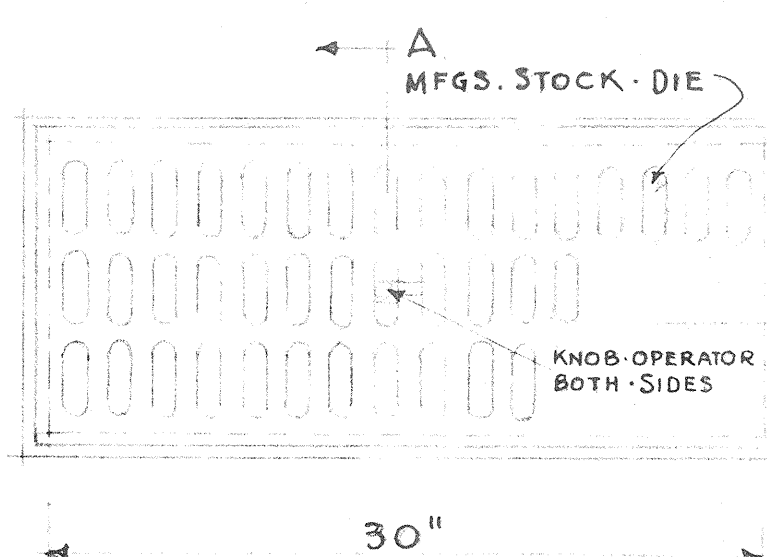

ELEVATION FROM LIVING ROOM
SCALE - 1/2" = 1'-0"

SCHEDULE OF INTERIOR FINISHES											
ROOMS	WALLS	CEILING	FLOORS	WOOD FLOORS	FINISH SPEC.	CEMENT FINISH TYPE III	WITH COLORING	MISCELLANEOUS	COAT ROD	TWO SHELVES	CURTAIN ROD
DWELLING UNITS FIRST FLOOR											
LIVING ROOM	✓	✓	✓	✓	✓	✓	✓	✓	✓	✓	✓
KITCHENS	✓	✓	✓	✓	✓	✓	✓	✓	✓	✓	✓
UTILITY CLOSETS	✓	✓	✓	✓	✓	✓	✓	✓	✓	✓	✓
CLOSETS	✓	✓	✓	✓	✓	✓	✓	✓	✓	✓	✓
LINE CLOSETS	✓	✓	✓	✓	✓	✓	✓	✓	✓	✓	✓
BED ROOMS	✓	✓	✓	✓	✓	✓	✓	✓	✓	✓	✓
BATH ROOMS	✓	✓	✓	✓	✓	✓	✓	✓	✓	✓	✓
STAIR & ENTRY	✓	✓	✓	✓	✓	✓	✓	✓	✓	✓	✓
DWELLING UNITS SECOND FLOOR											
LIVING ROOMS	✓	✓	✓	✓	✓	✓	✓	✓	✓	✓	✓
KITCHENS	✓	✓	✓	✓	✓	✓	✓	✓	✓	✓	✓
UTILITY CLOSETS	✓	✓	✓	✓	✓	✓	✓	✓	✓	✓	✓
CLOSETS	✓	✓	✓	✓	✓	✓	✓	✓	✓	✓	✓
LINE CLOSETS	✓	✓	✓	✓	✓	✓	✓	✓	✓	✓	✓
BED ROOMS	✓	✓	✓	✓	✓	✓	✓	✓	✓	✓	✓
BATH ROOMS	✓	✓	✓	✓	✓	✓	✓	✓	✓	✓	✓
STAIR & HALL	✓	✓	✓	✓	✓	✓	✓	✓	✓	✓	✓
ROOMS ADMINISTRATION BLDG.											
STAGE & CLUB ROOM	✓	✓	✓	✓	✓	✓	✓	✓	✓	✓	✓
CHAIR STORAGE	✓	✓	✓	✓	✓	✓	✓	✓	✓	✓	✓
ASSEMBLY ROOM	✓	✓	✓	✓	✓	✓	✓	✓	✓	✓	✓
PUBLIC TOILETS	✓	✓	✓	✓	✓	✓	✓	✓	✓	✓	✓
KITCHEN	✓	✓	✓	✓	✓	✓	✓	✓	✓	✓	✓
TOILET (NEGRO)	✓	✓	✓	✓	✓	✓	✓	✓	✓	✓	✓
JANITOR	✓	✓	✓	✓	✓	✓	✓	✓	✓	✓	✓
BUILDING SUPERINTENDENT	✓	✓	✓	✓	✓	✓	✓	✓	✓	✓	✓
SHOP (ALSO BOILER ROOM)	✓	✓	✓	✓	✓	✓	✓	✓	✓	✓	✓
STORAGE	✓	✓	✓	✓	✓	✓	✓	✓	✓	✓	✓
PAINT SHOP	✓	✓	✓	✓	✓	✓	✓	✓	✓	✓	✓
MANAGER	✓	✓	✓	✓	✓	✓	✓	✓	✓	✓	✓
WORK SPACE PASSAGE	✓	✓	✓	✓	✓	✓	✓	✓	✓	✓	✓
PUBLIC " CORRIDOR	✓	✓	✓	✓	✓	✓	✓	✓	✓	✓	✓
COATS	✓	✓	✓	✓	✓	✓	✓	✓	✓	✓	✓
TOILETS	✓	✓	✓	✓	✓	✓	✓	✓	✓	✓	✓
CLOSET (STATIONERY)	✓	✓	✓	✓	✓	✓	✓	✓	✓	✓	✓
CONFERENCE	✓	✓	✓	✓	✓	✓	✓	✓	✓	✓	✓
STAIR HALL	✓	✓	✓	✓	✓	✓	✓	✓	✓	✓	✓
VAULT	✓	✓	✓	✓	✓	✓	✓	✓	✓	✓	✓

✓ INDICATES FINISH REQUIRED BY THE BASE BID
A INDICATES FINISH REQUIRED BY ALTERNATIVE BID IN LIEU OF BASE BID
NOTE: ALL INTERIOR WOODWORK TO HAVE STAINED FINISH AS SPECIFIED

DETAIL UNIT PLAN 4 1/2 + 4 1/2

GONZALES GARDENS
LOW RENT HOUSING PROJECT, COLUMBIA, S. C. 2-1

DESIGNED BY
THE HOUSING AUTHORITY OF THE CITY OF COLUMBIA, S. C.

UNION LOAN CONTRACT WITH
UNITED STATES HOUSING AUTHORITY

CHECKED BY: [Signature]
DATE: 7-12-31

APPROVED BY: [Signature]
DATE: 7-12-31

REVISIONS: [Table with 3 columns: No., Description, Date]

SCALE: 1/4" = 1'-0" AND AS NOTED

SHEET NO. [Number]

PROJECT: [Name]

ARCHITECT: [Name]

ENGINEER: [Name]

MECHANICAL: [Name]

ELECTRICAL: [Name]

PLUMBING: [Name]

PAINTING: [Name]

LANDSCAPE: [Name]

CONSTRUCTION: [Name]

KEY PLAN