


SECOND FLOOR PLAN
SCALE: 1/4" = 1'-0"

TYPICAL PLAN
4 1/2 ROOM & 4 1/2 ROOM
COMBINATION

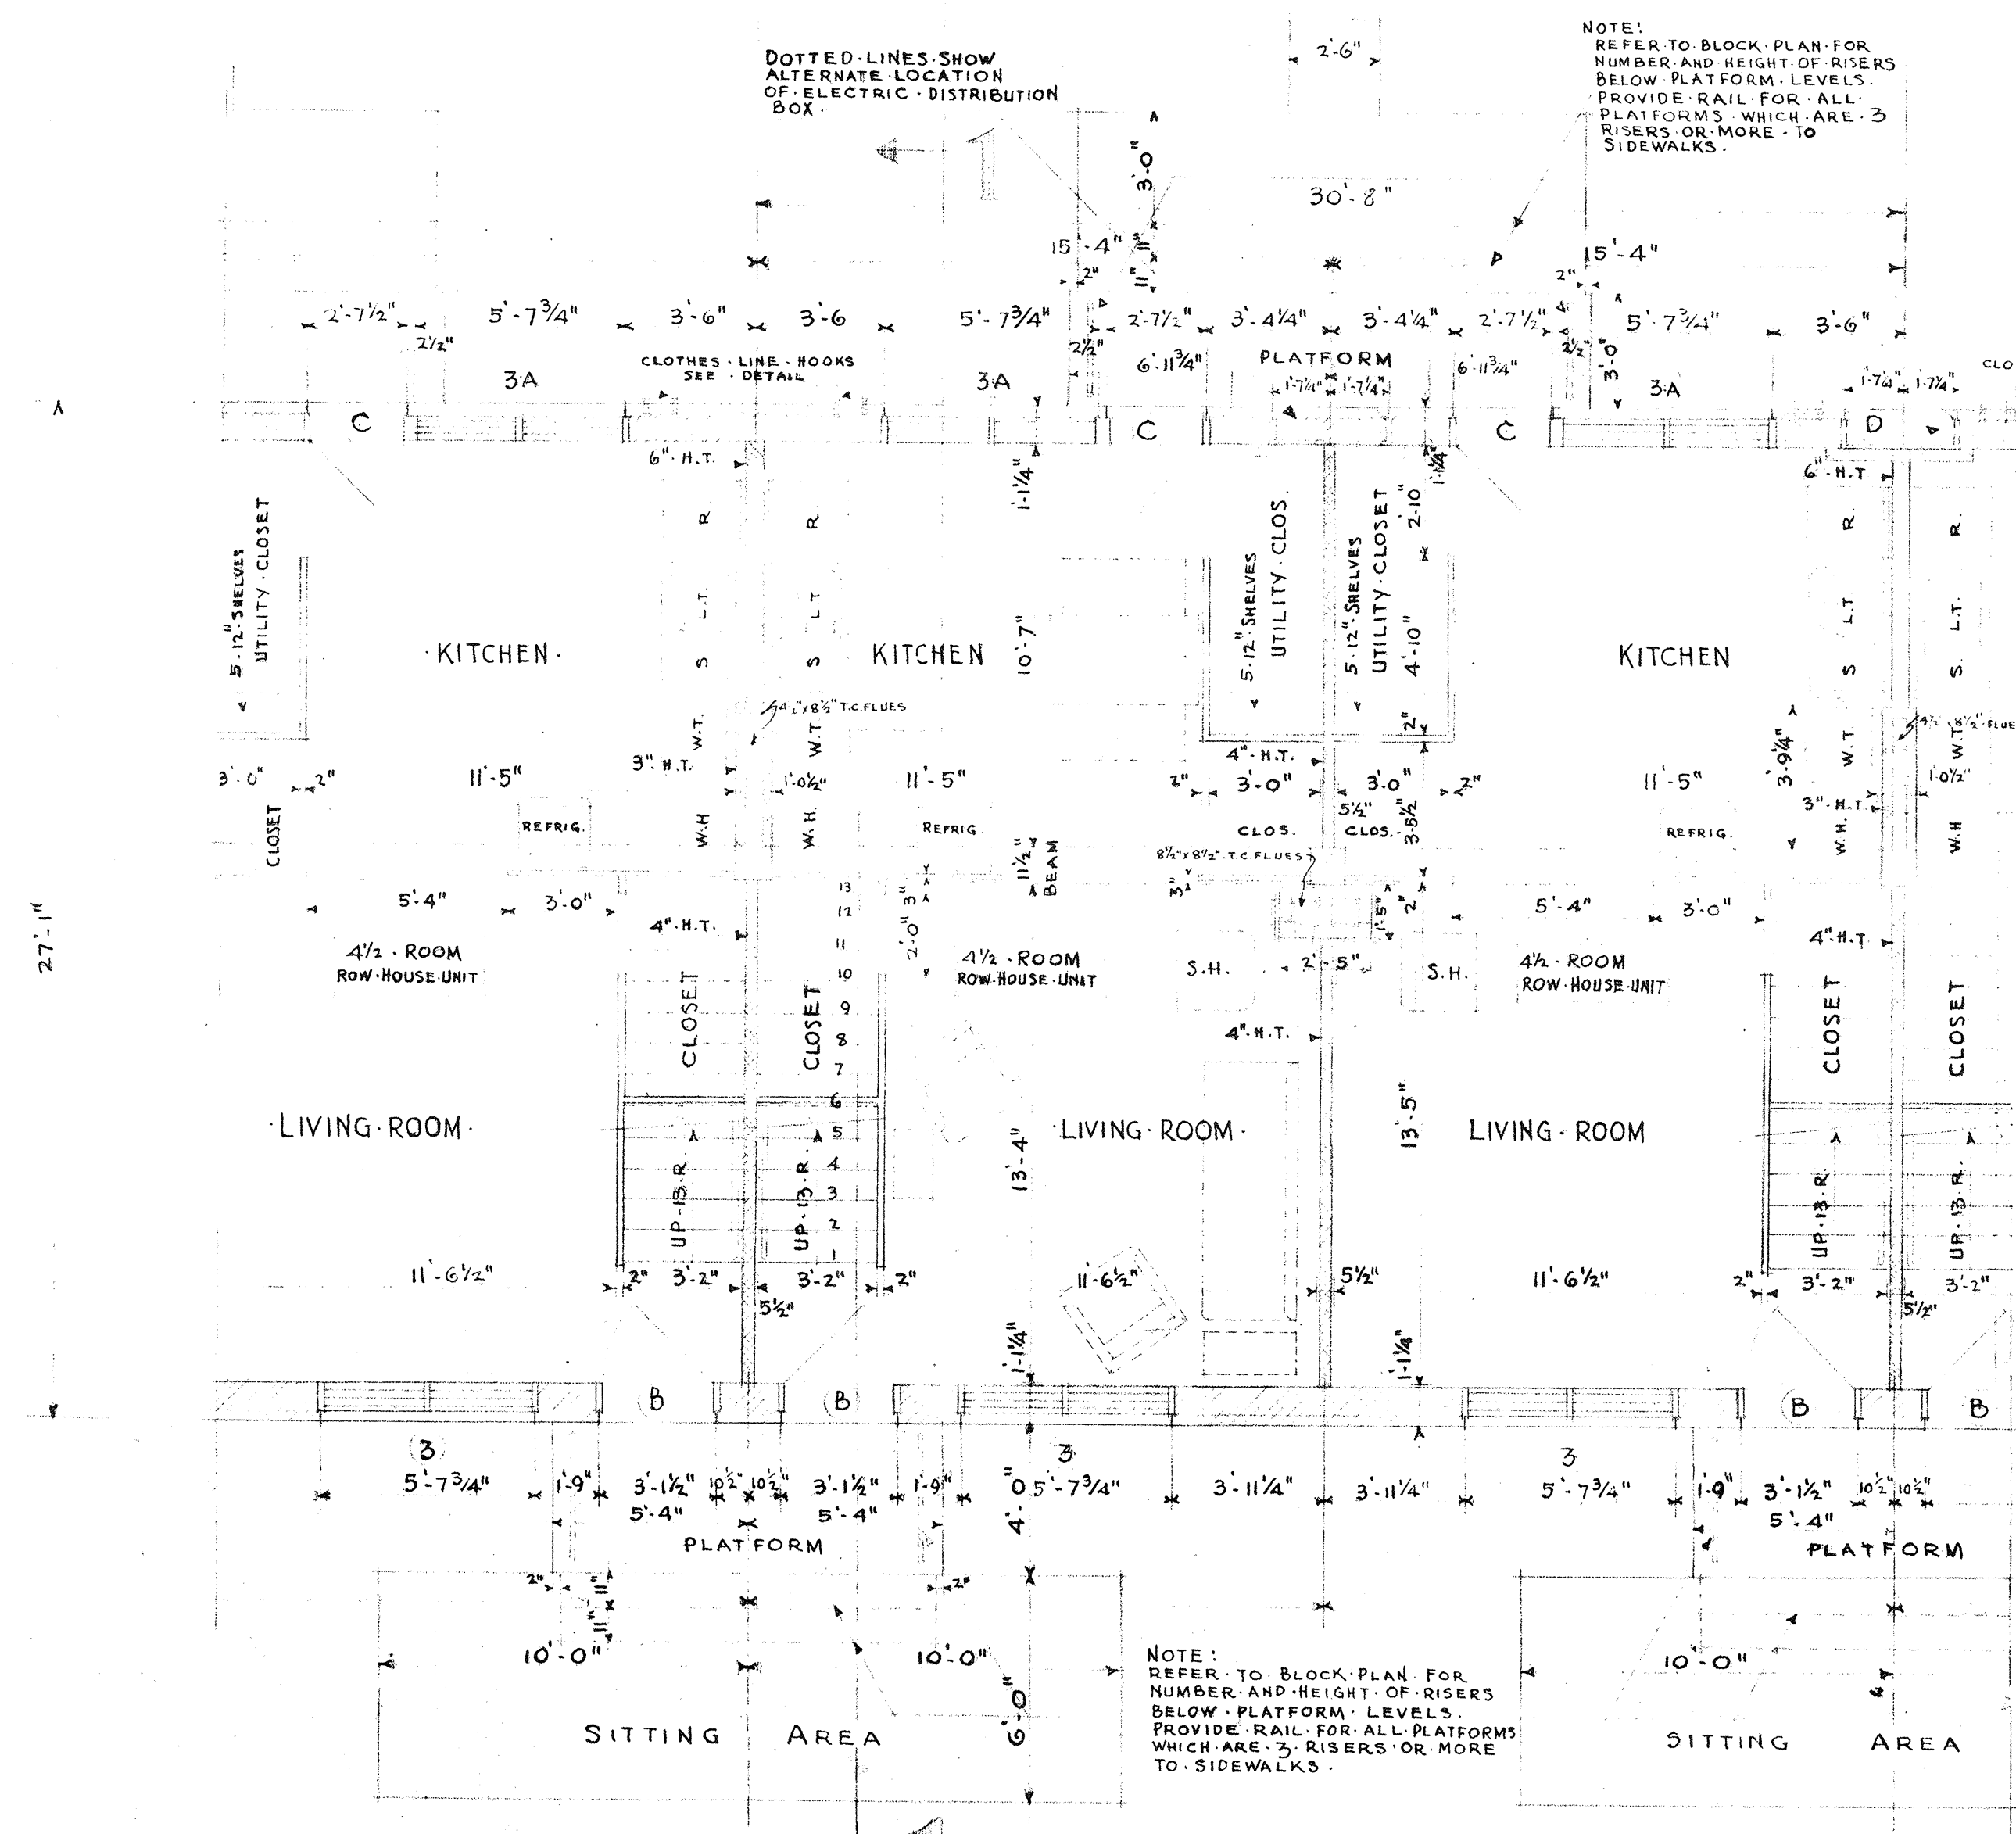


FIRST FLOOR PLAN
SCALE: 1/4" = 1'-0"

NOTE: FURNITURE INDICATED BY DOTTED LINES NOT TO BE INCLUDED IN THIS CONTRACT

NOTE: ELECTRIC REFRIGERATORS, GAS RANGES AND OIL-FIRED SPACE HEATERS WILL BE FURNISHED BY THE HOUSING AUTHORITY AND DELIVERED TO THE SITE. THE GENERAL CONTRACTOR SHALL INSTALL AND PROTECT THE ABOVE-MENTIONED EQUIPMENT


NOTE: DIMENSIONS MARKED "X" TO VARY IF STEEL WINDOWS ARE USED

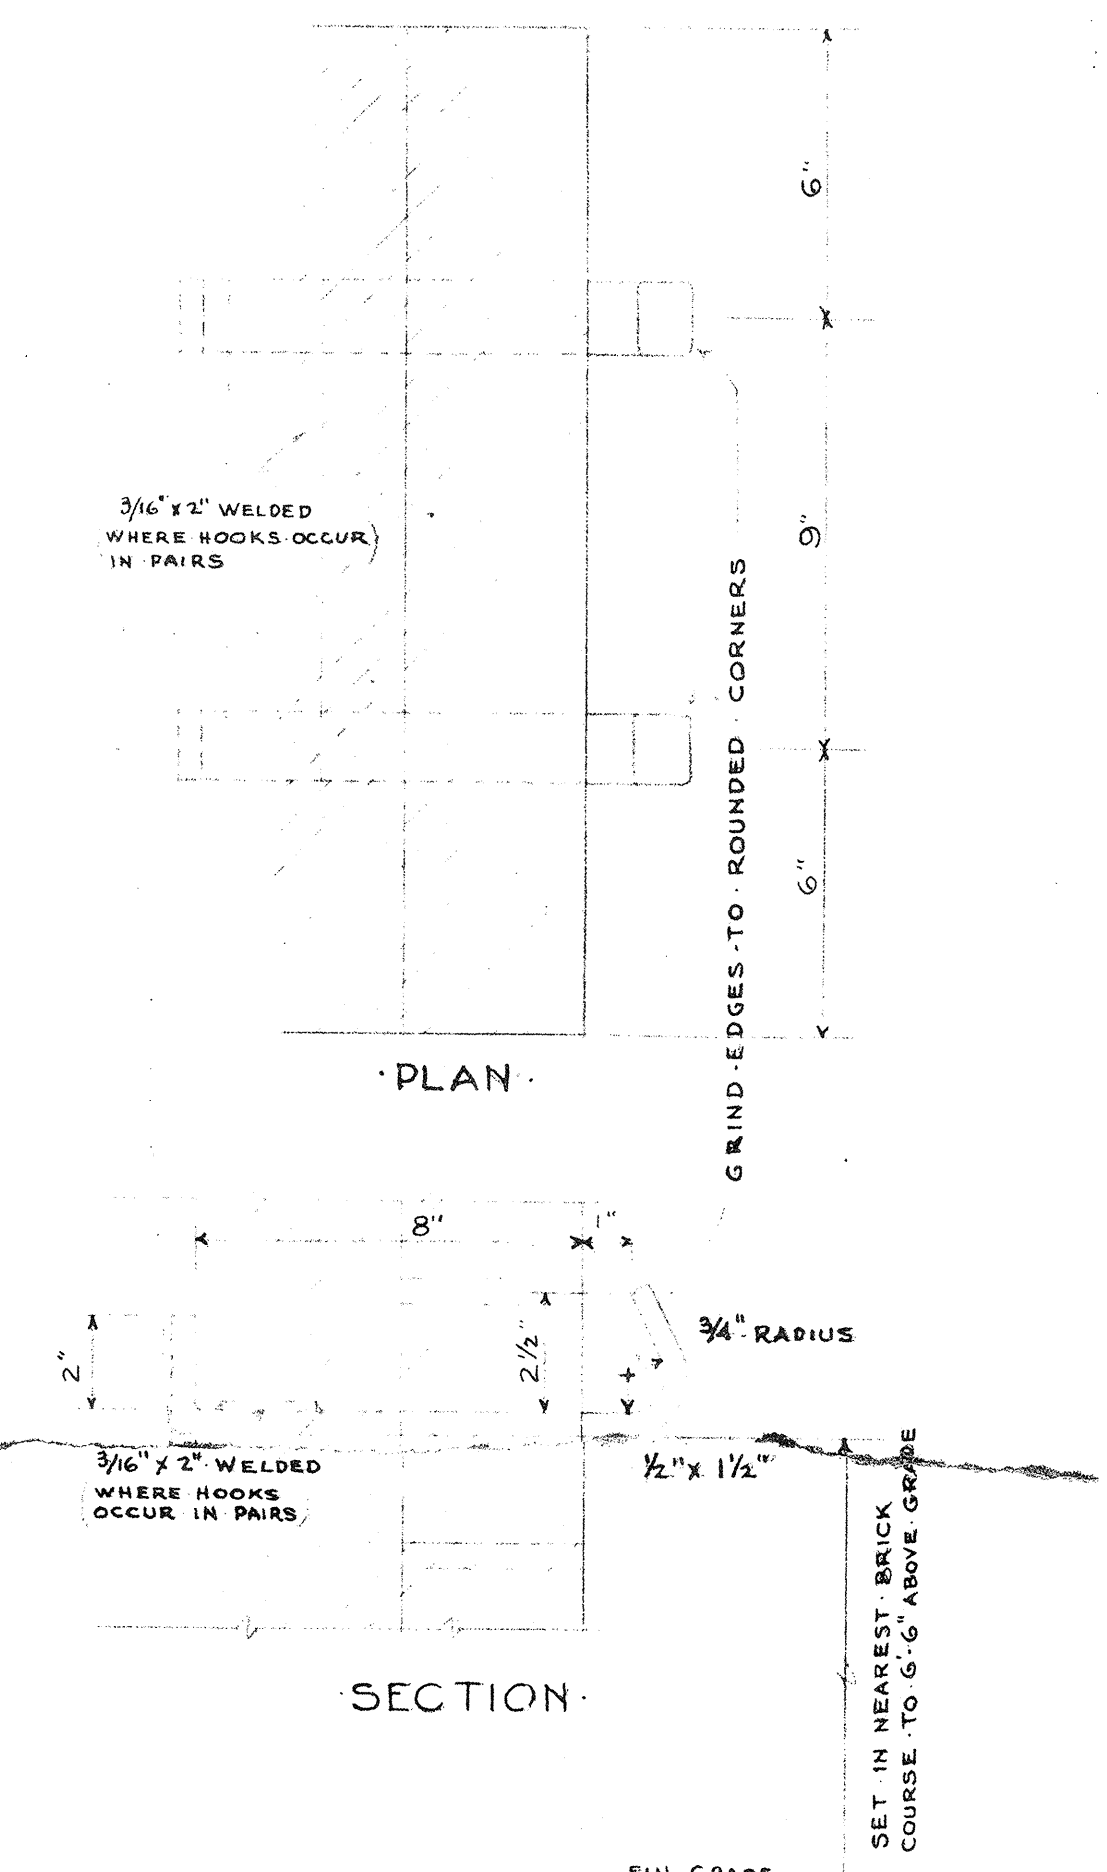

SECTION A

SECTION B


DETAILS OF W.I. CLOTHES LINE HOOKS - SEE UNIT PLANS FOR LOCATIONS
SCALE: 3" = 1'-0"

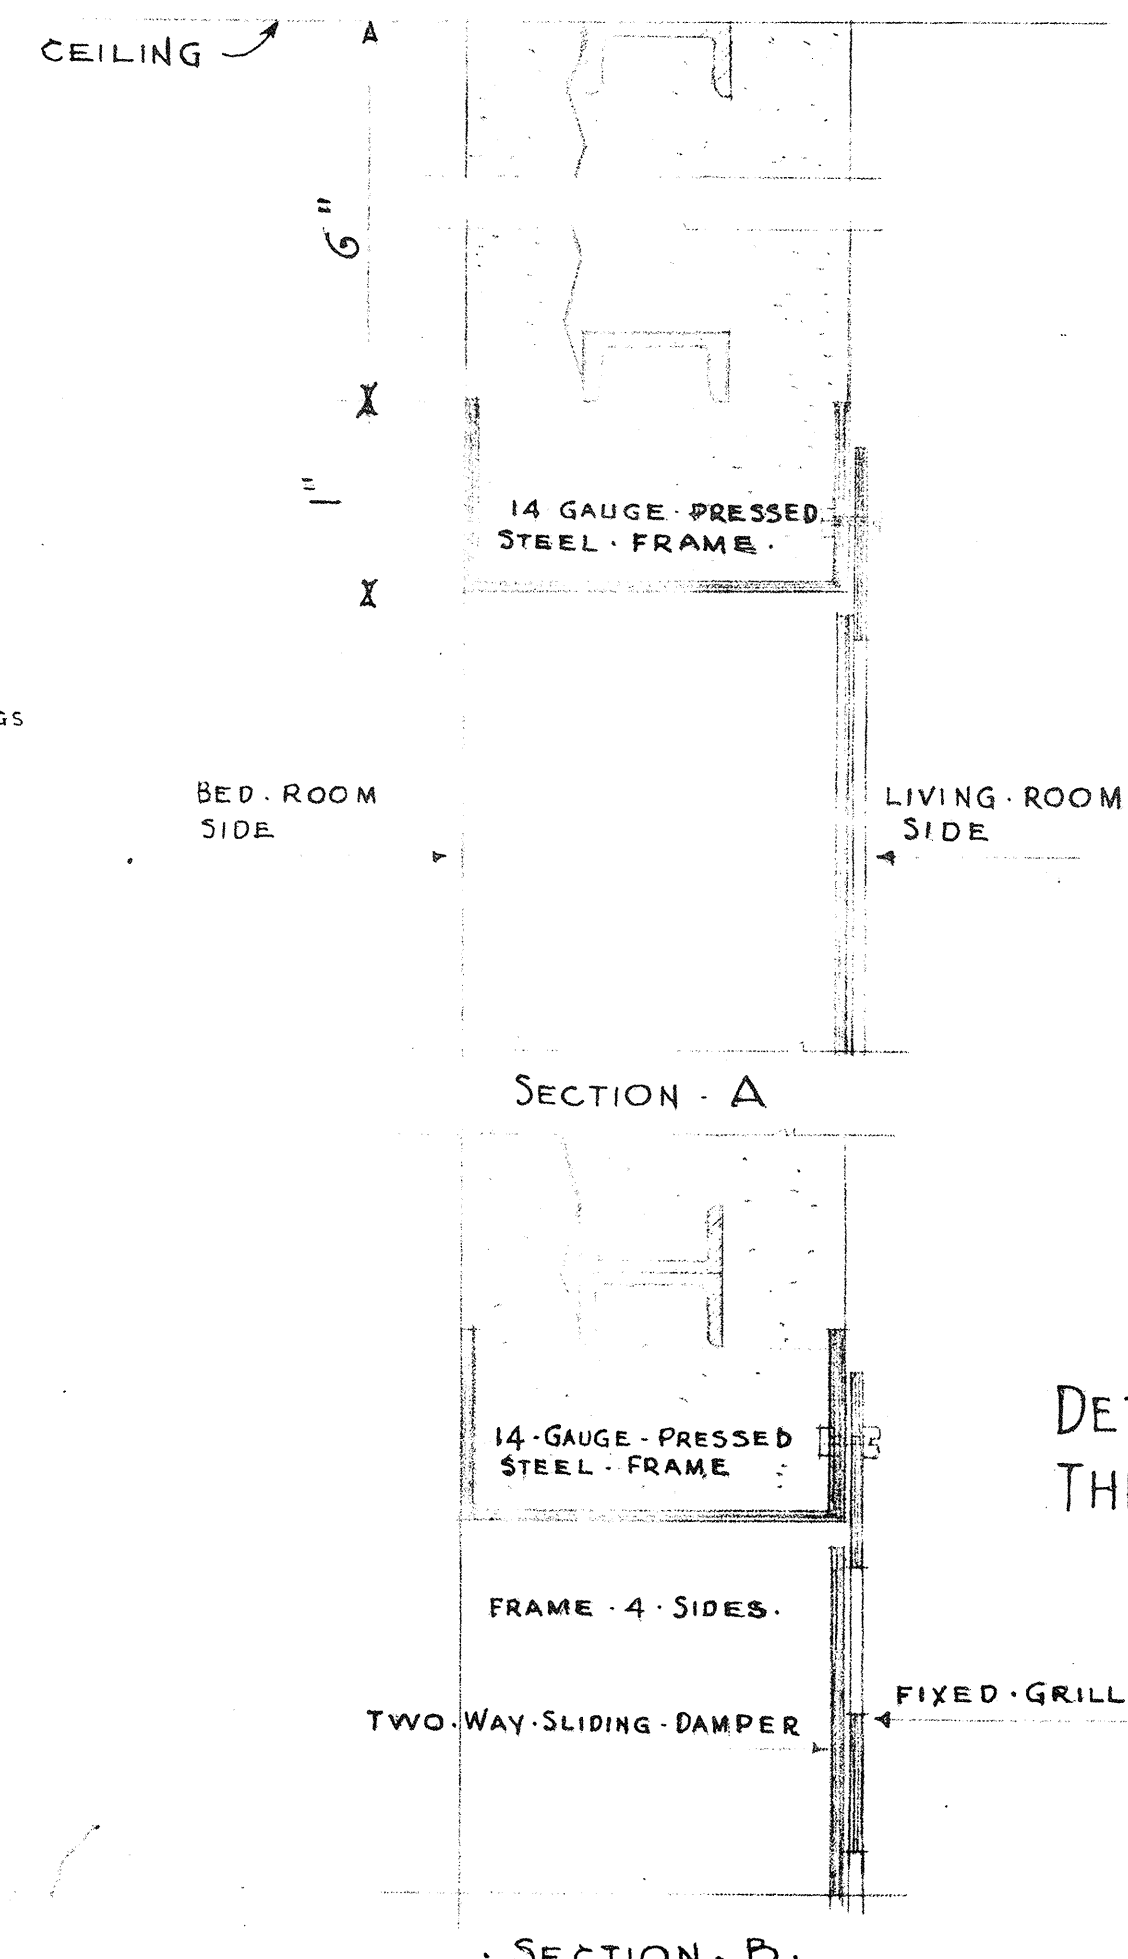


DETAIL FOR HEAT GRILLE BETWEEN LIVING & BED ROOMS
THREE-ROOM END FLATS INDICATED THUS ON PLANS

SCHEDULE OF INTERIOR FINISHES												
ROOMS	FINISHES											
	WALLS	PLASTERED	UNPLASTERED	KEENES CEMENT	EXPOSED BRICK	PAINTED WAINSCOT	WOOD BASE	CEMENT BASE	HOOK RAIL	PAINTED WALLS	CEILING	FLOORS
DWELLING UNITS FIRST FLOOR												
LIVING ROOM												
KITCHENS												
UTILITY CLOSETS												
CLOSETS												
LINEN CLOSETS												
BED ROOMS												
BATH ROOMS												
STAIR & ENTRY												
DWELLING UNITS SECOND FLOOR												
LIVING ROOMS												
KITCHENS												
UTILITY CLOSETS												
CLOSETS												
LINEN CLOSETS												
BED ROOMS												
BATH ROOMS												
STAIR & HALL												
ROOMS ADMINISTRATION BLDG.												
STAGE & CLUB ROOM												
CHAIR STORAGE												
ASSEMBLY ROOM												
PUBLIC TOILETS												
KITCHEN												
TOILET (NEGRO)												
JANITOR												
BUILDING SUPERINTENDENT												
SHOP (ALSO BOILER ROOM)												
STORAGE												
PAINT SHOP												
MANAGER												
WORK SPACE PASSAGE												
PUBLIC CORRIDOR												
COATS												
TOILETS												
CLOSET (STATIONERY)												
CONFERENCE												
STAIR HALL												
VAULT												

✓ INDICATES FINISH REQUIRED BY THE BASE BID.
A INDICATES FINISH REQUIRED BY ALTERNATIVE BID IN LIEU OF BASE BID.
NOTE: ALL INTERIOR WOODWORK TO HAVE STAINED FINISH AS SPECIFIED

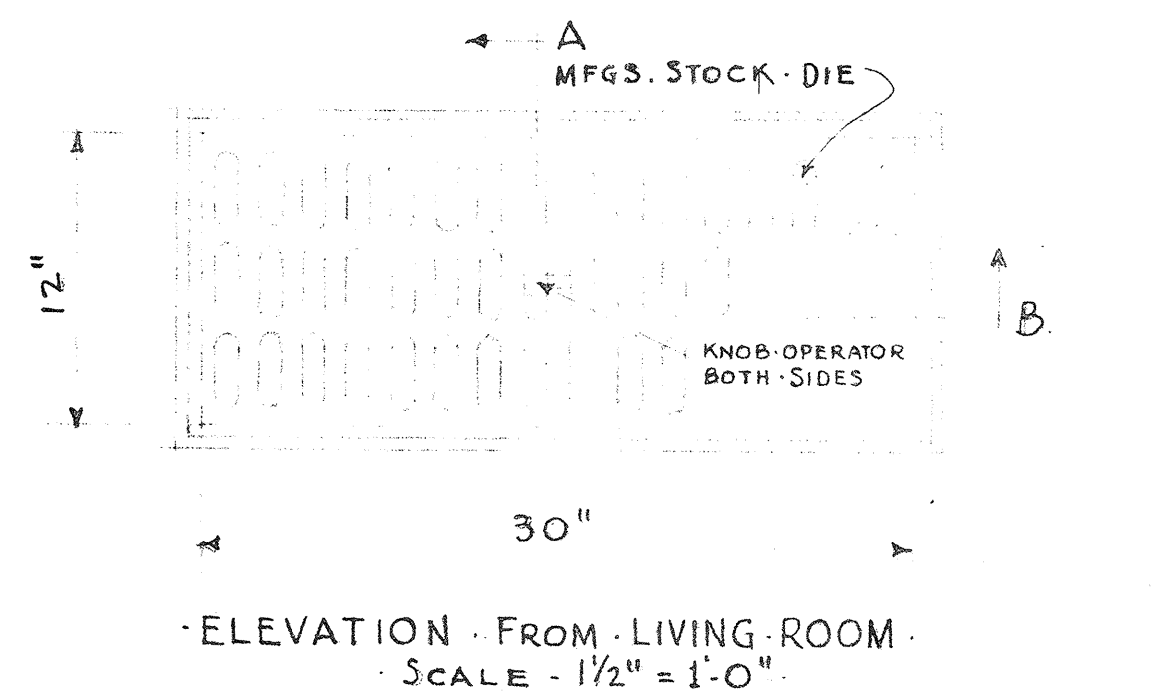

ELEVATION - FROM LIVING ROOM
SCALE: 1/2" = 1'-0"

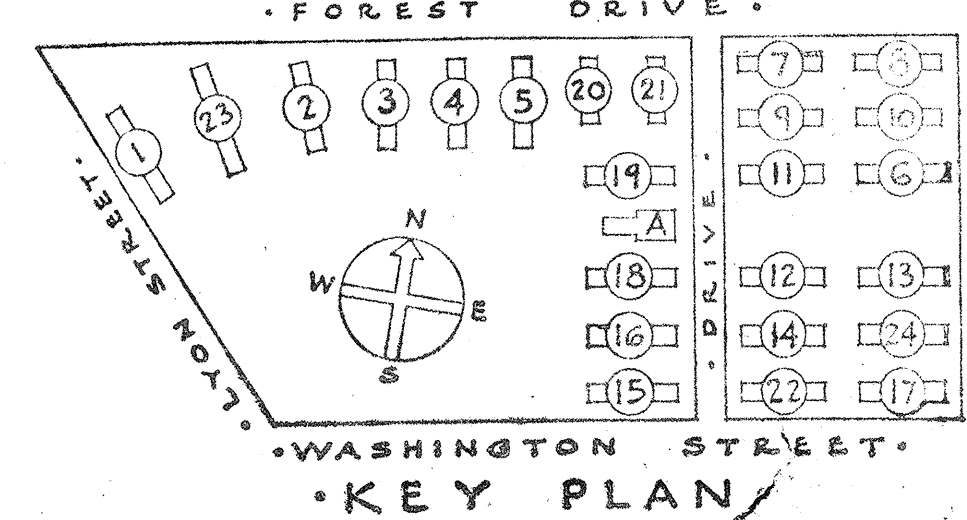

DETAIL UNIT PLAN 4 1/2 + 4 1/2

GONZALES GARDENS
LOW RENT HOUSING PROJECT, COLUMBIA, S. C. 21

DEVELOPED BY
THE HOUSING AUTHORITY OF THE CITY OF COLUMBIA, S. C.

DESIGNED BY
J. B. CLAY

APPROVED BY
J. B. CLAY

DATE
7-18-37

REVISIONS
1-1-37

SCALE
1/4" = 1'-0"

SHEET NO.
A