




- 3/4" PLAN OF 9" PARTITION BETWEEN KITCHENS - 5 1/2 & 4 1/2 ROOM UNITS -  
FOR ARRANGEMENT OF 6 1/2 4 6 1/2 ROOM UNITS - REFER TO 1/4" PLANS

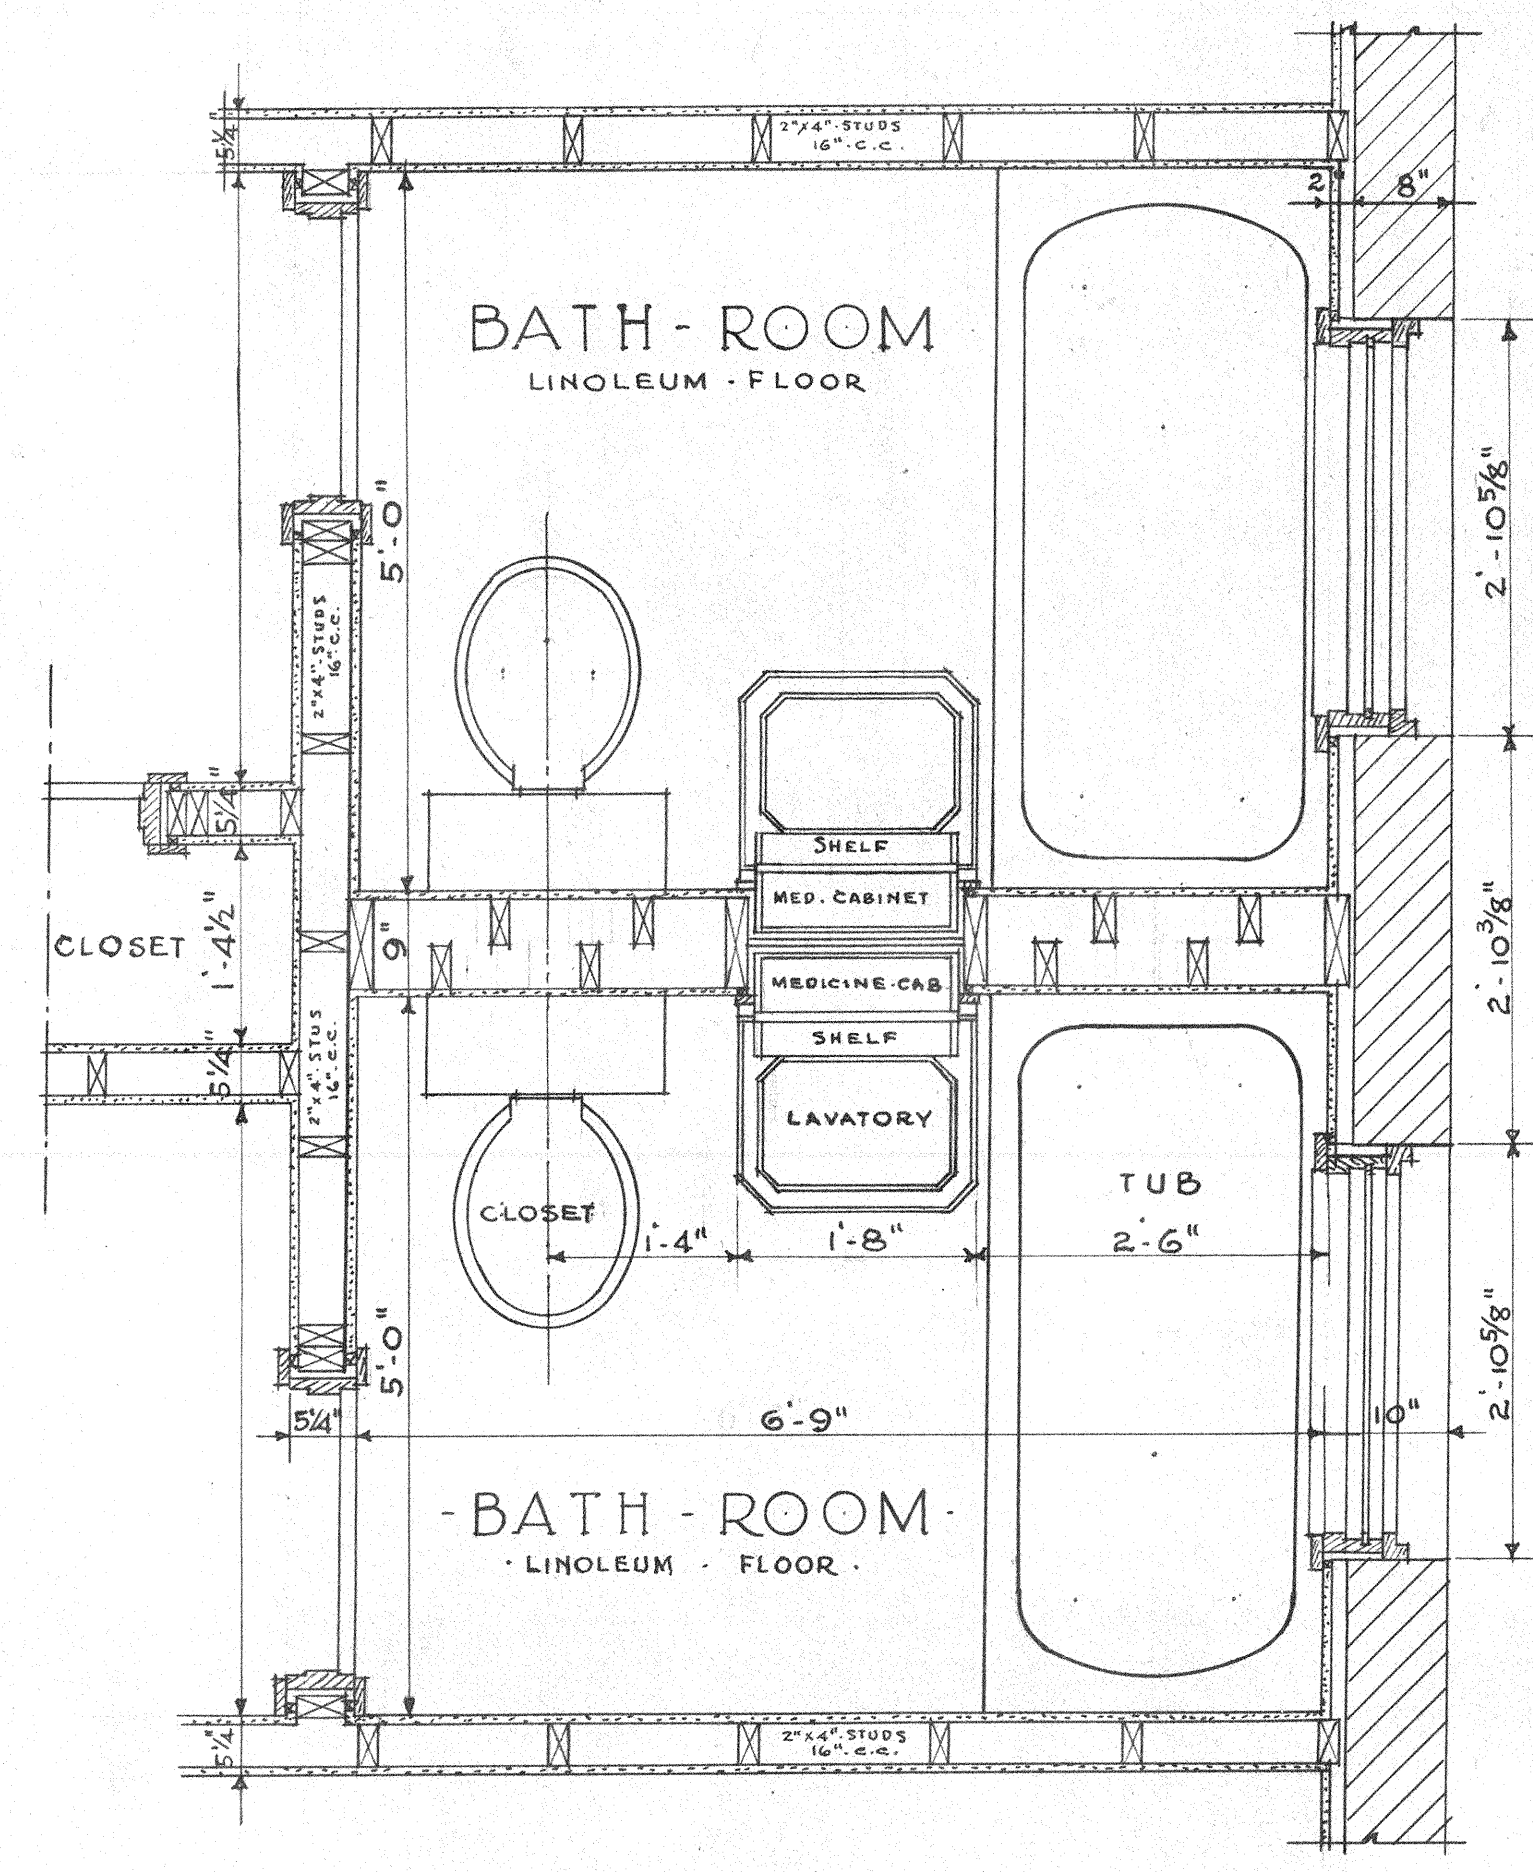


3/4" PLAN OF BATH ROOMS IN  
5 1/2 & 4 1/2 ROOM UNITS  
FOR ARRANGEMENT OF BATHS IN 6 1/2 4 6 1/2 RM UNITS - REFER TO 1/4" PLANS

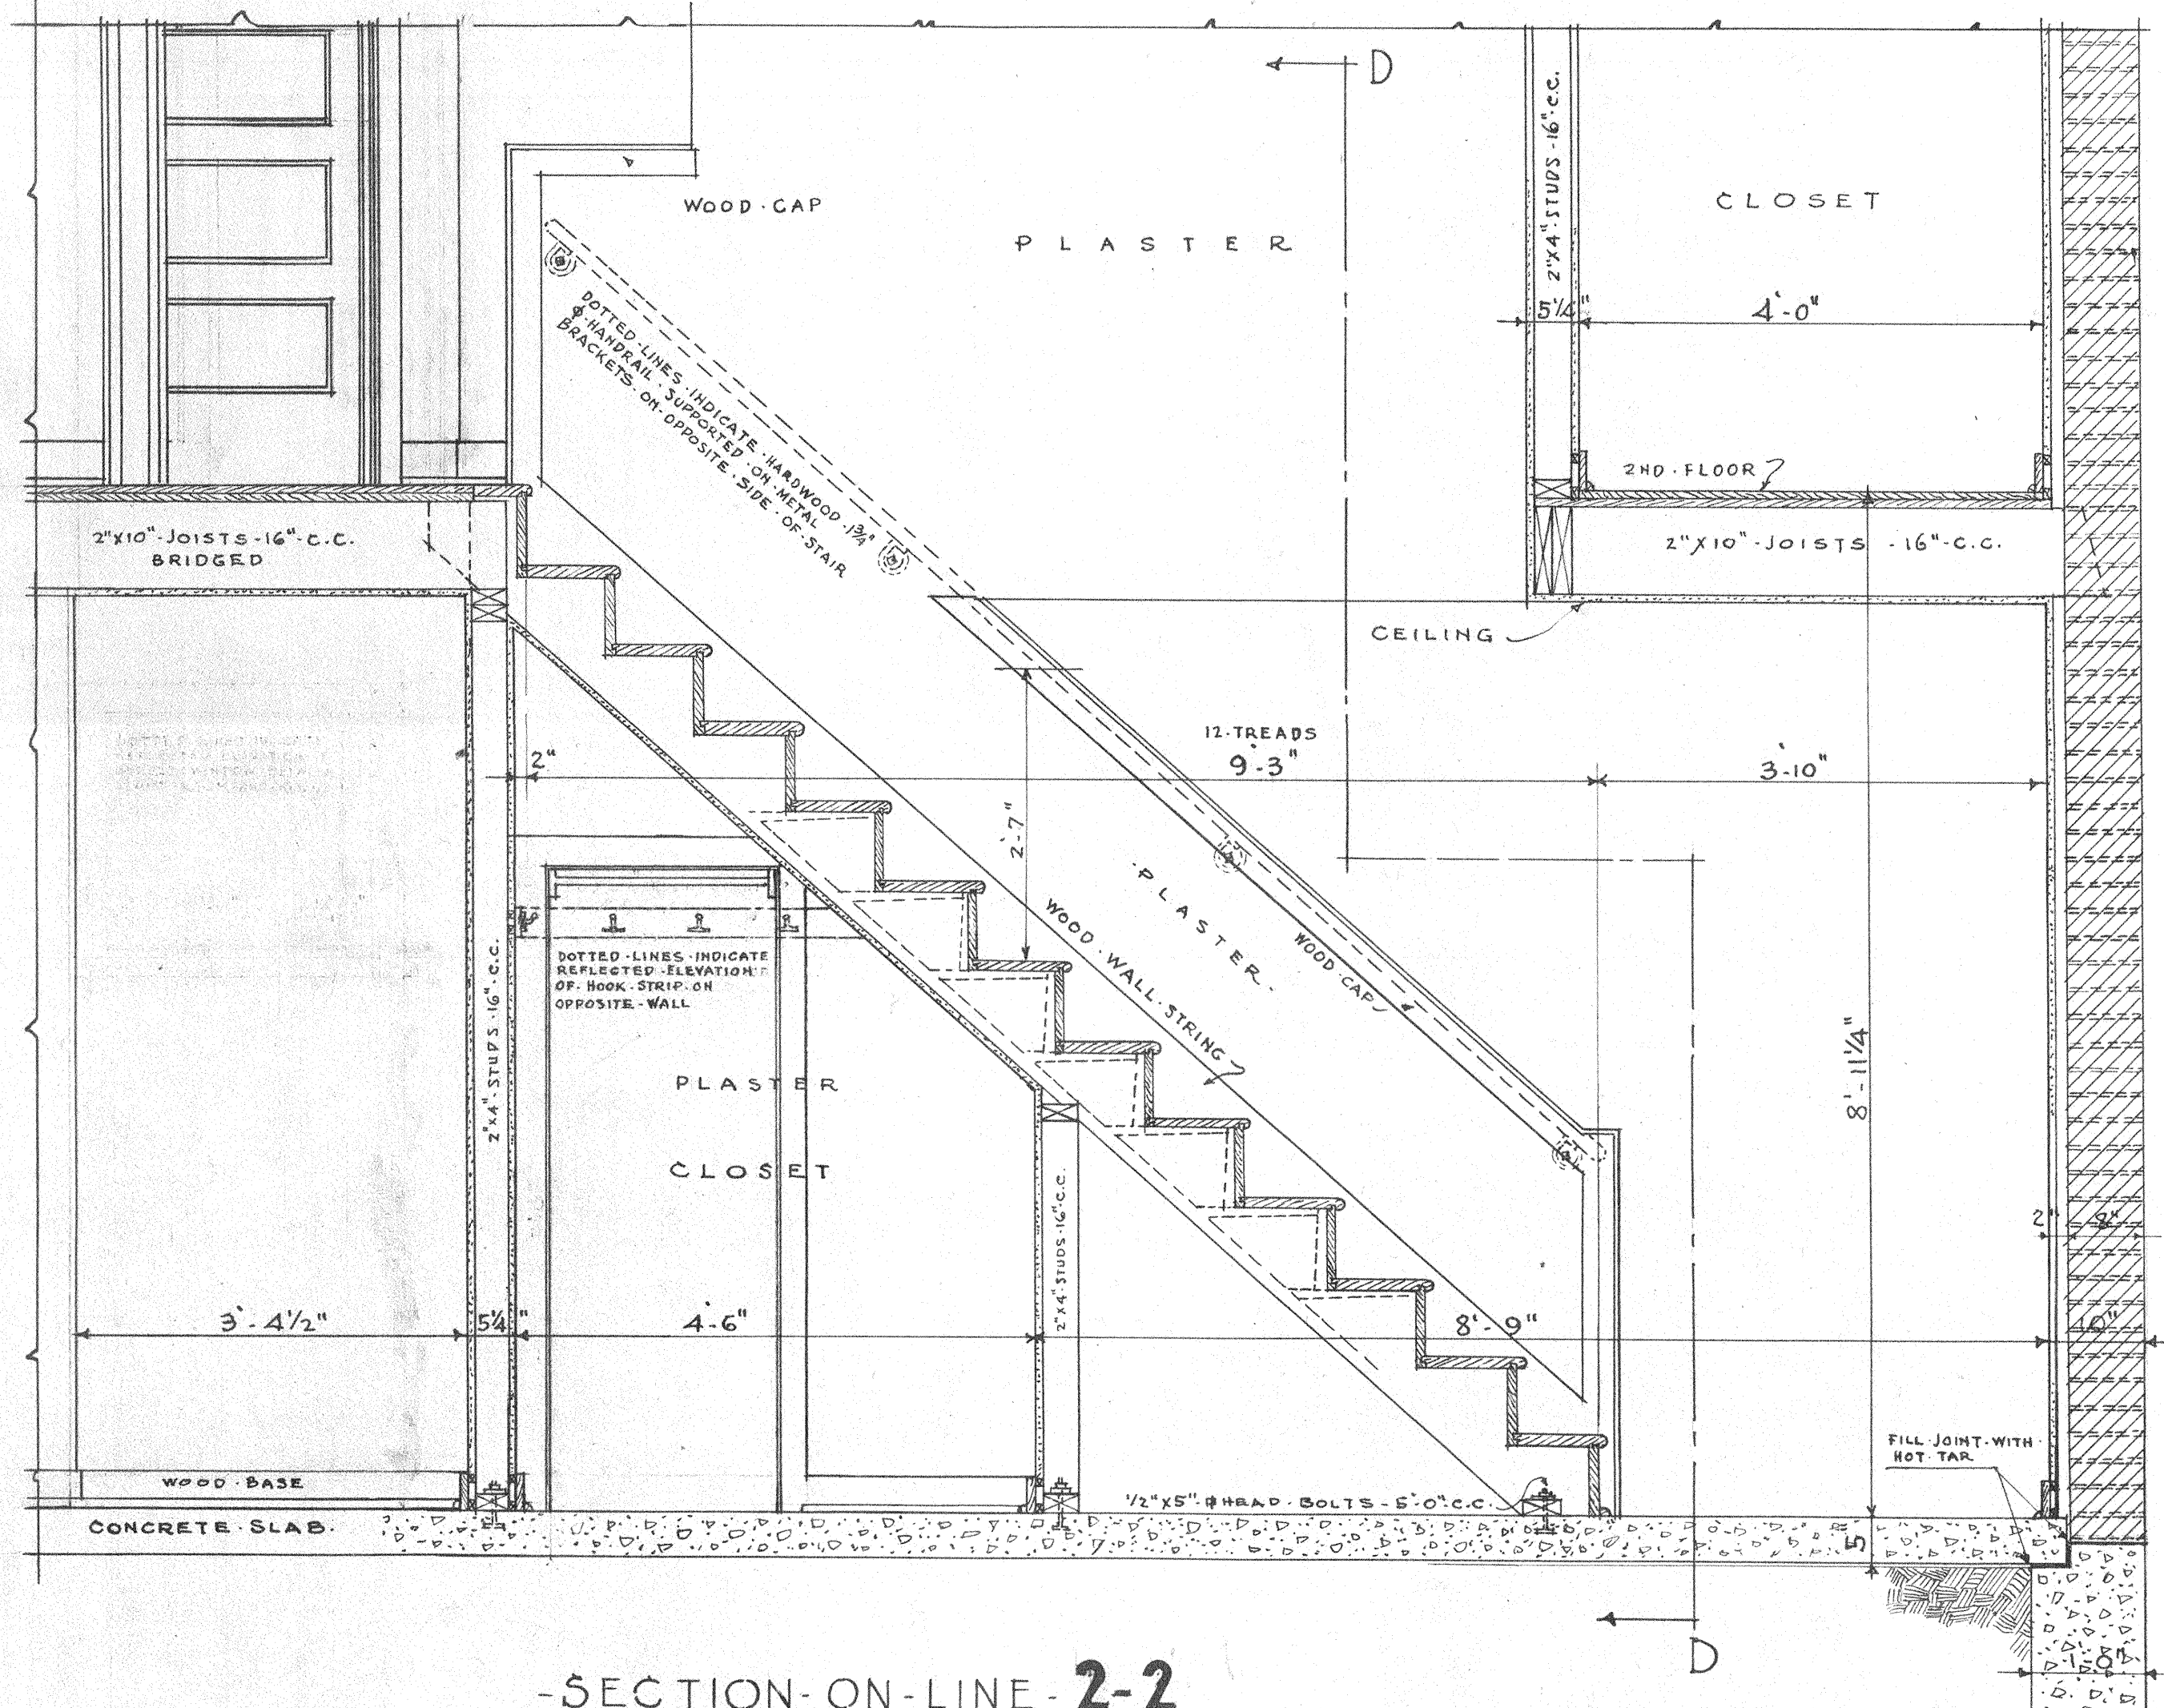


- SECTION ON LINE 2-2  
6 1/2 ROOM ROW HOUSE UNIT & 4 ROOM FLAT

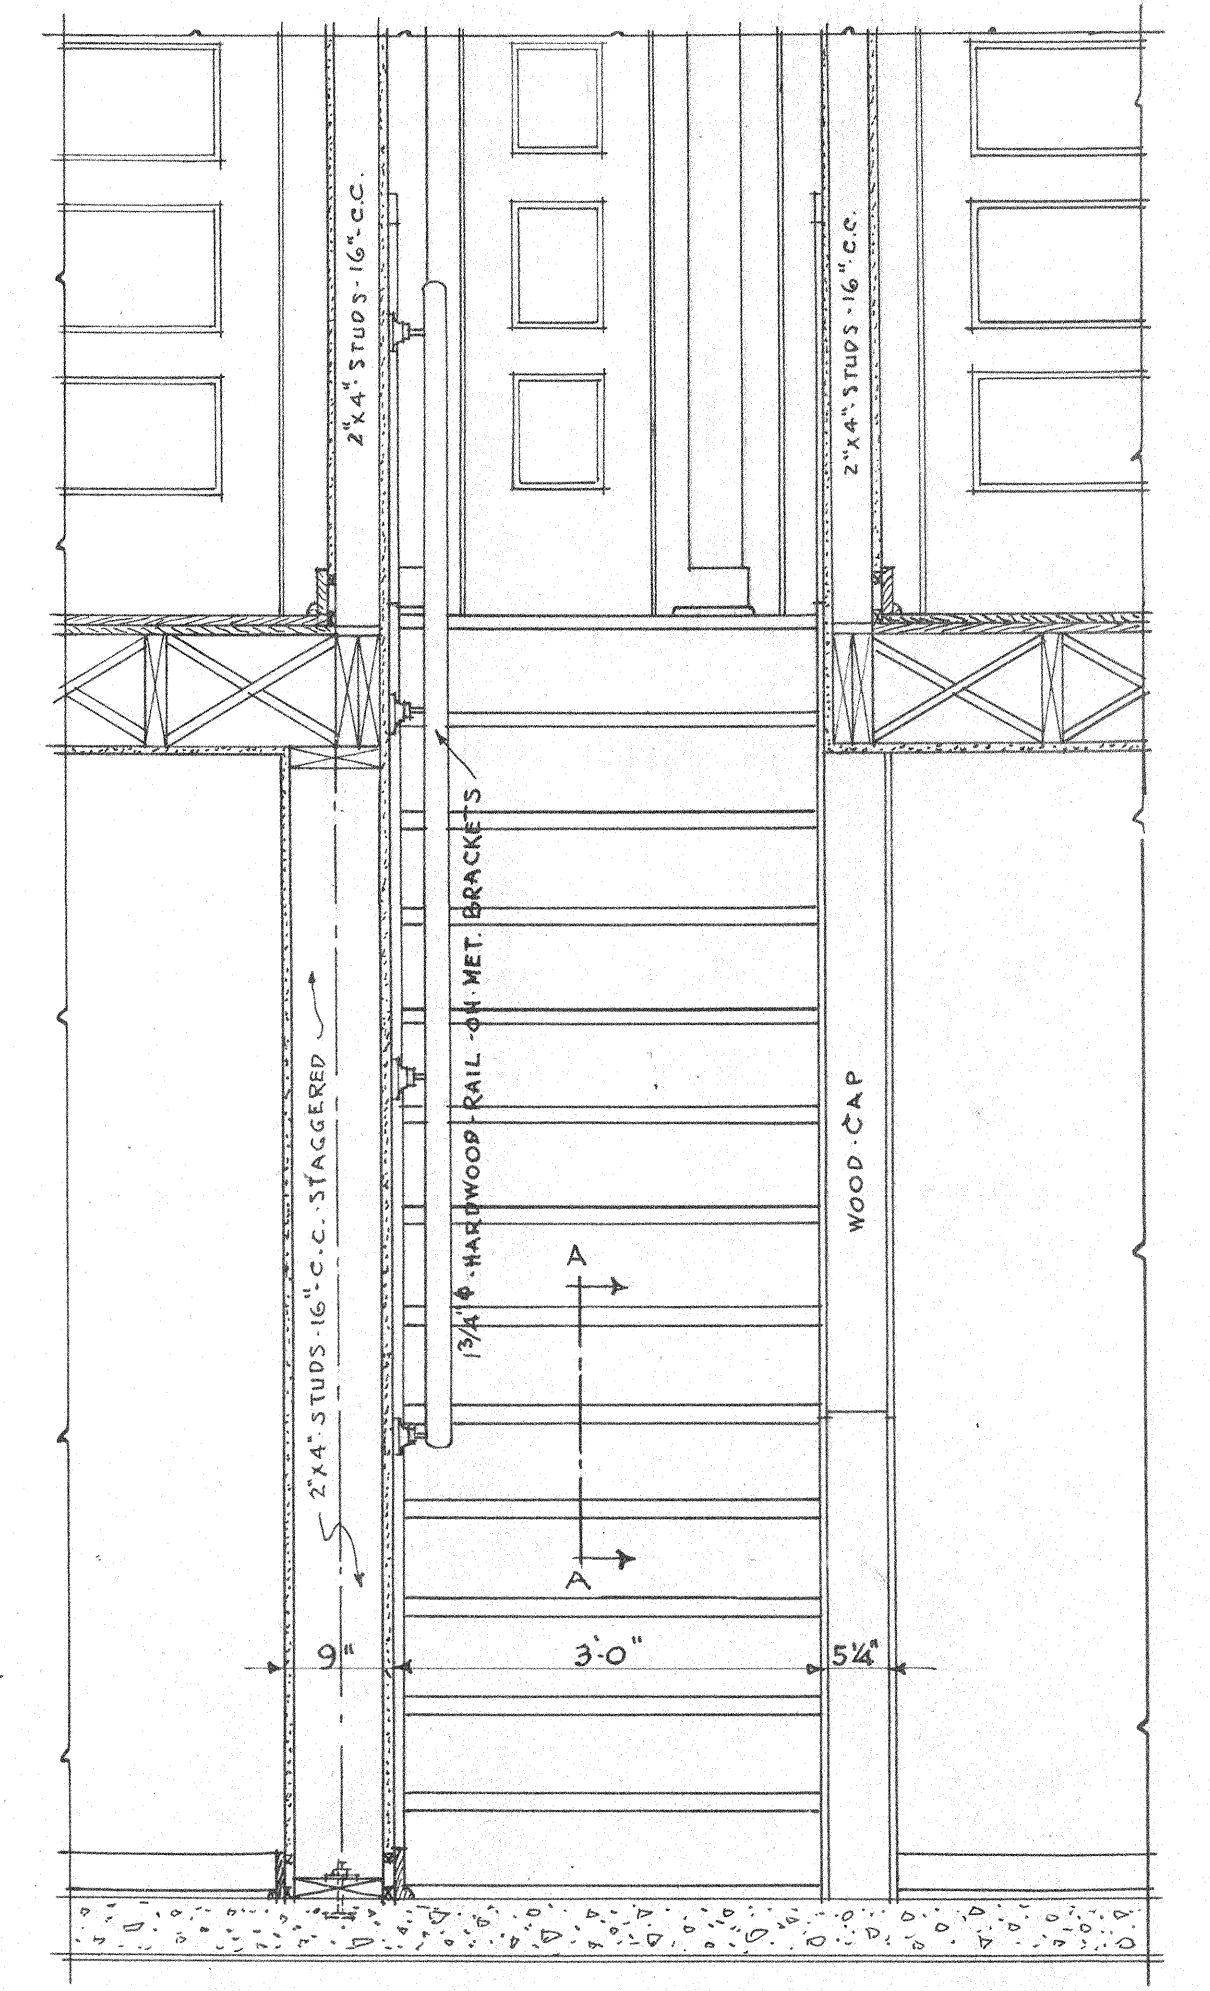


- SECTION D-D -

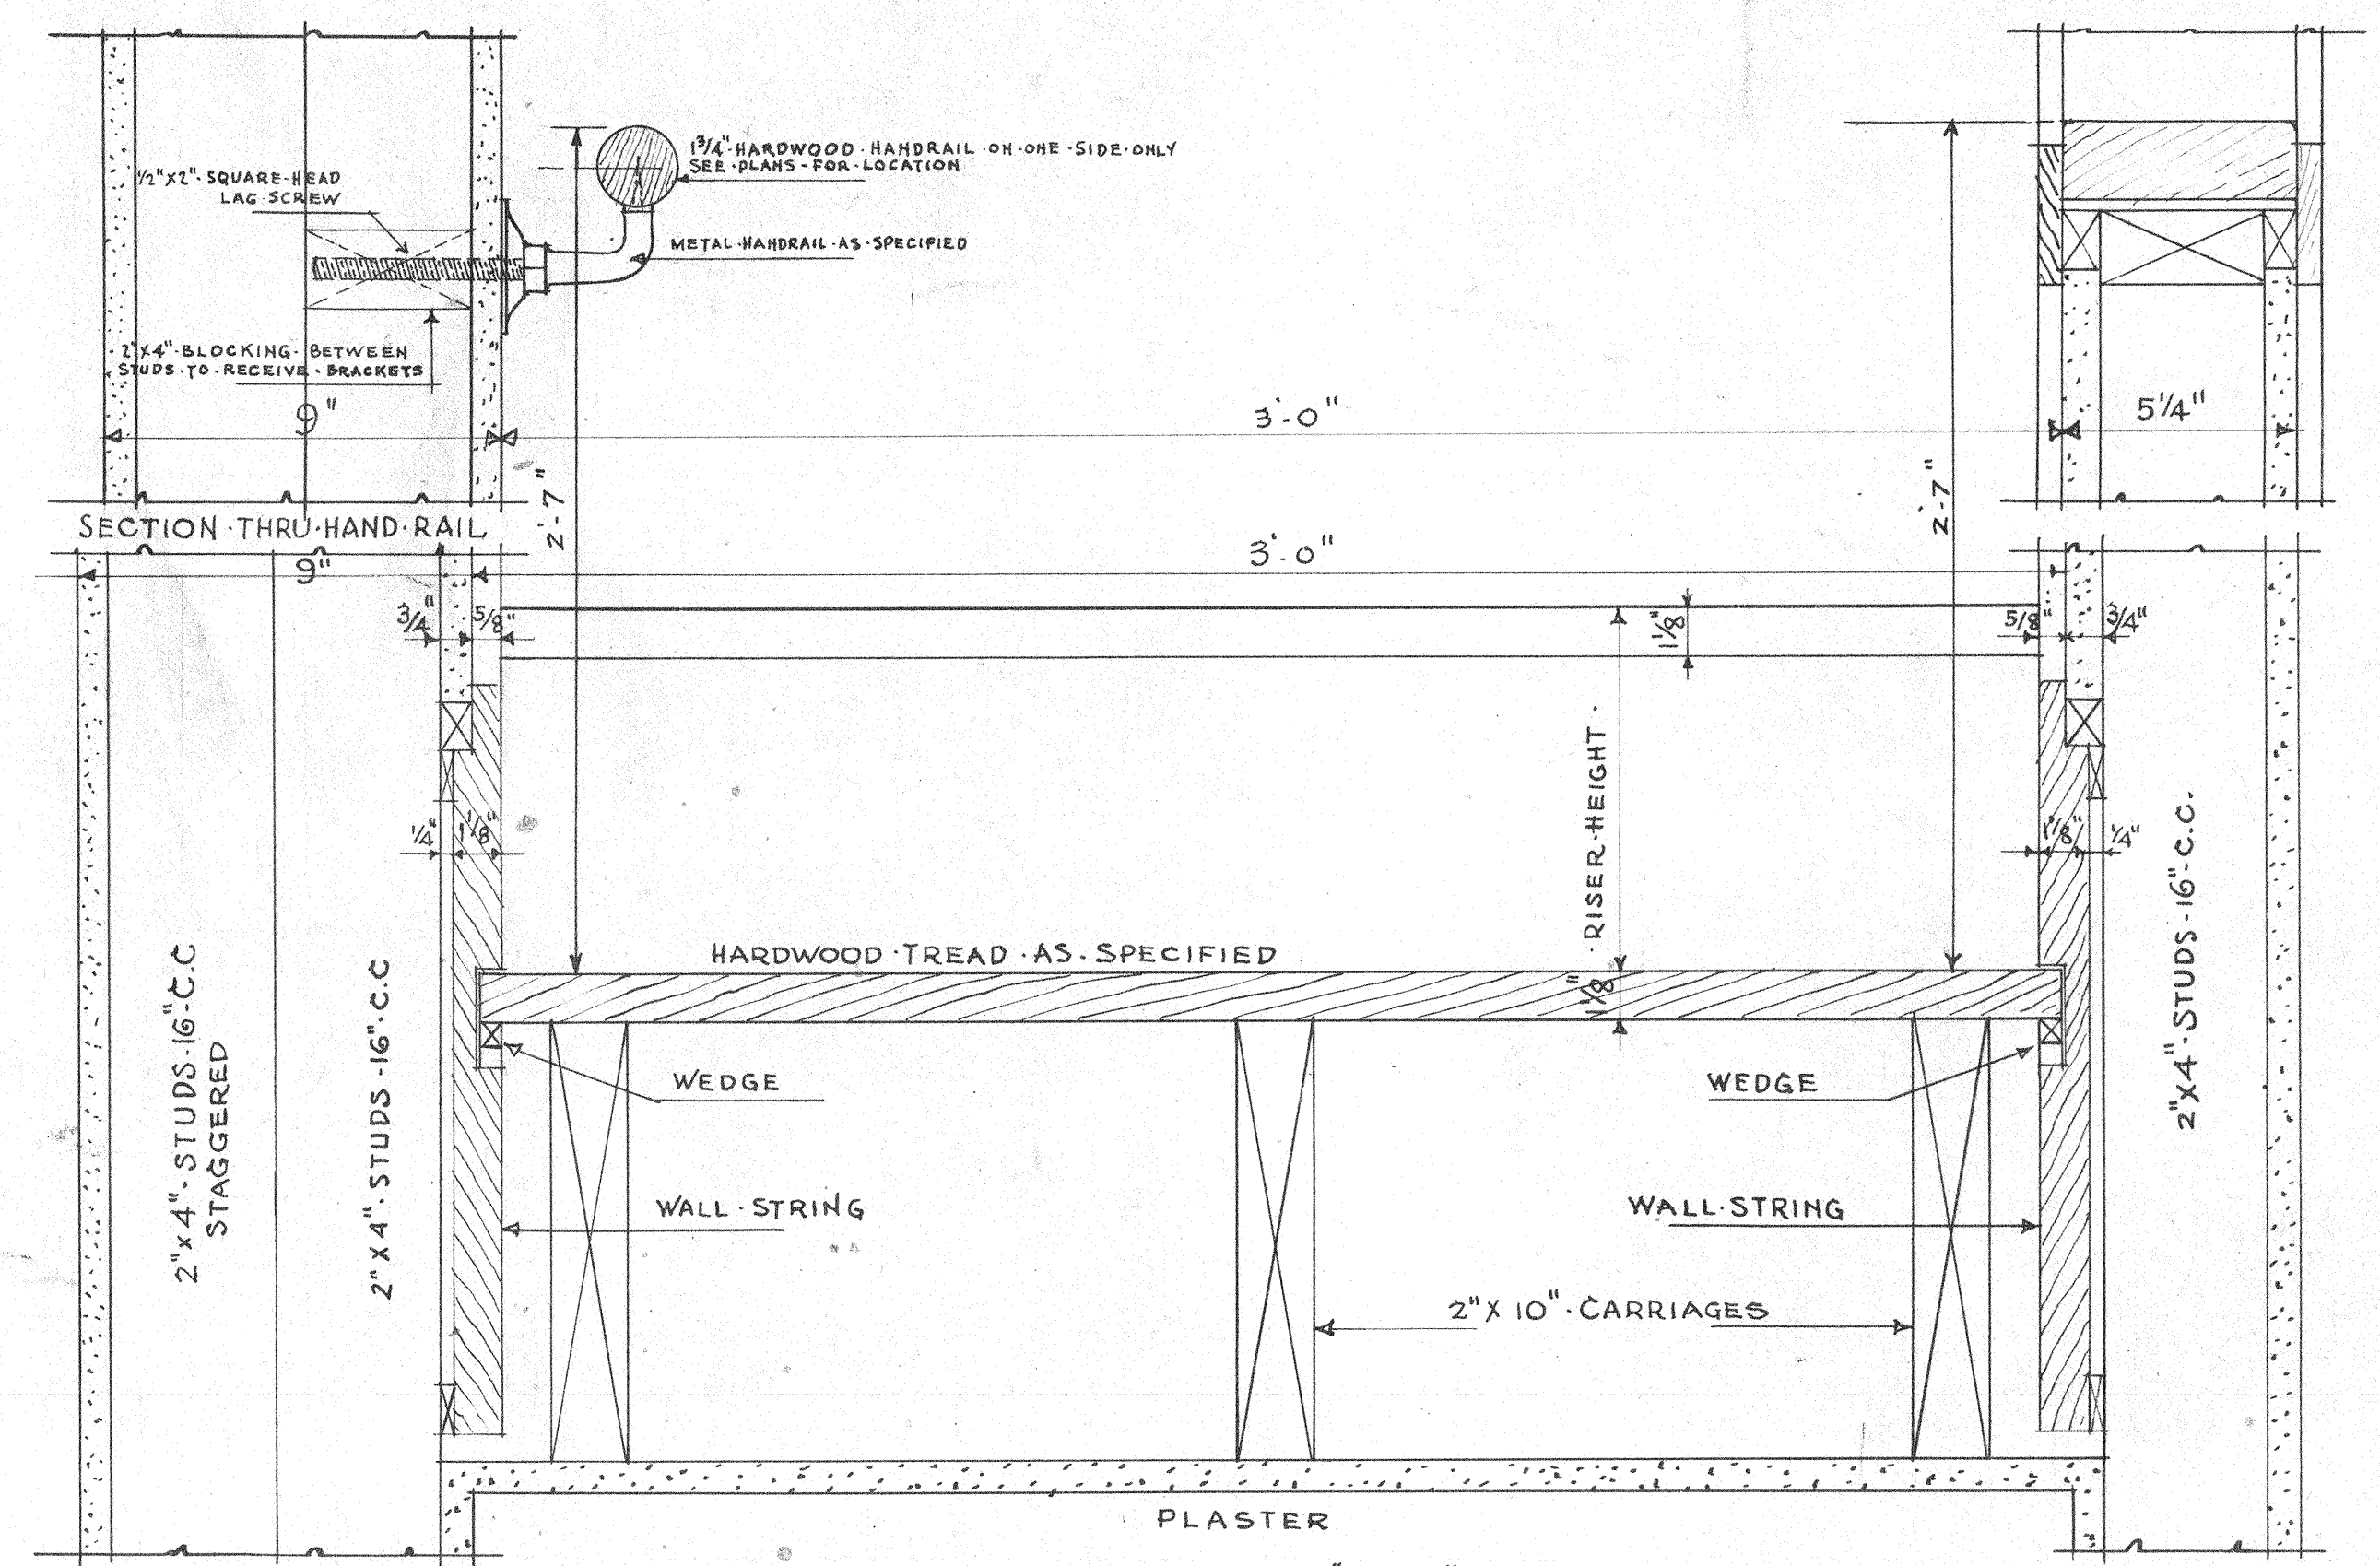


3" SECTION - B-B

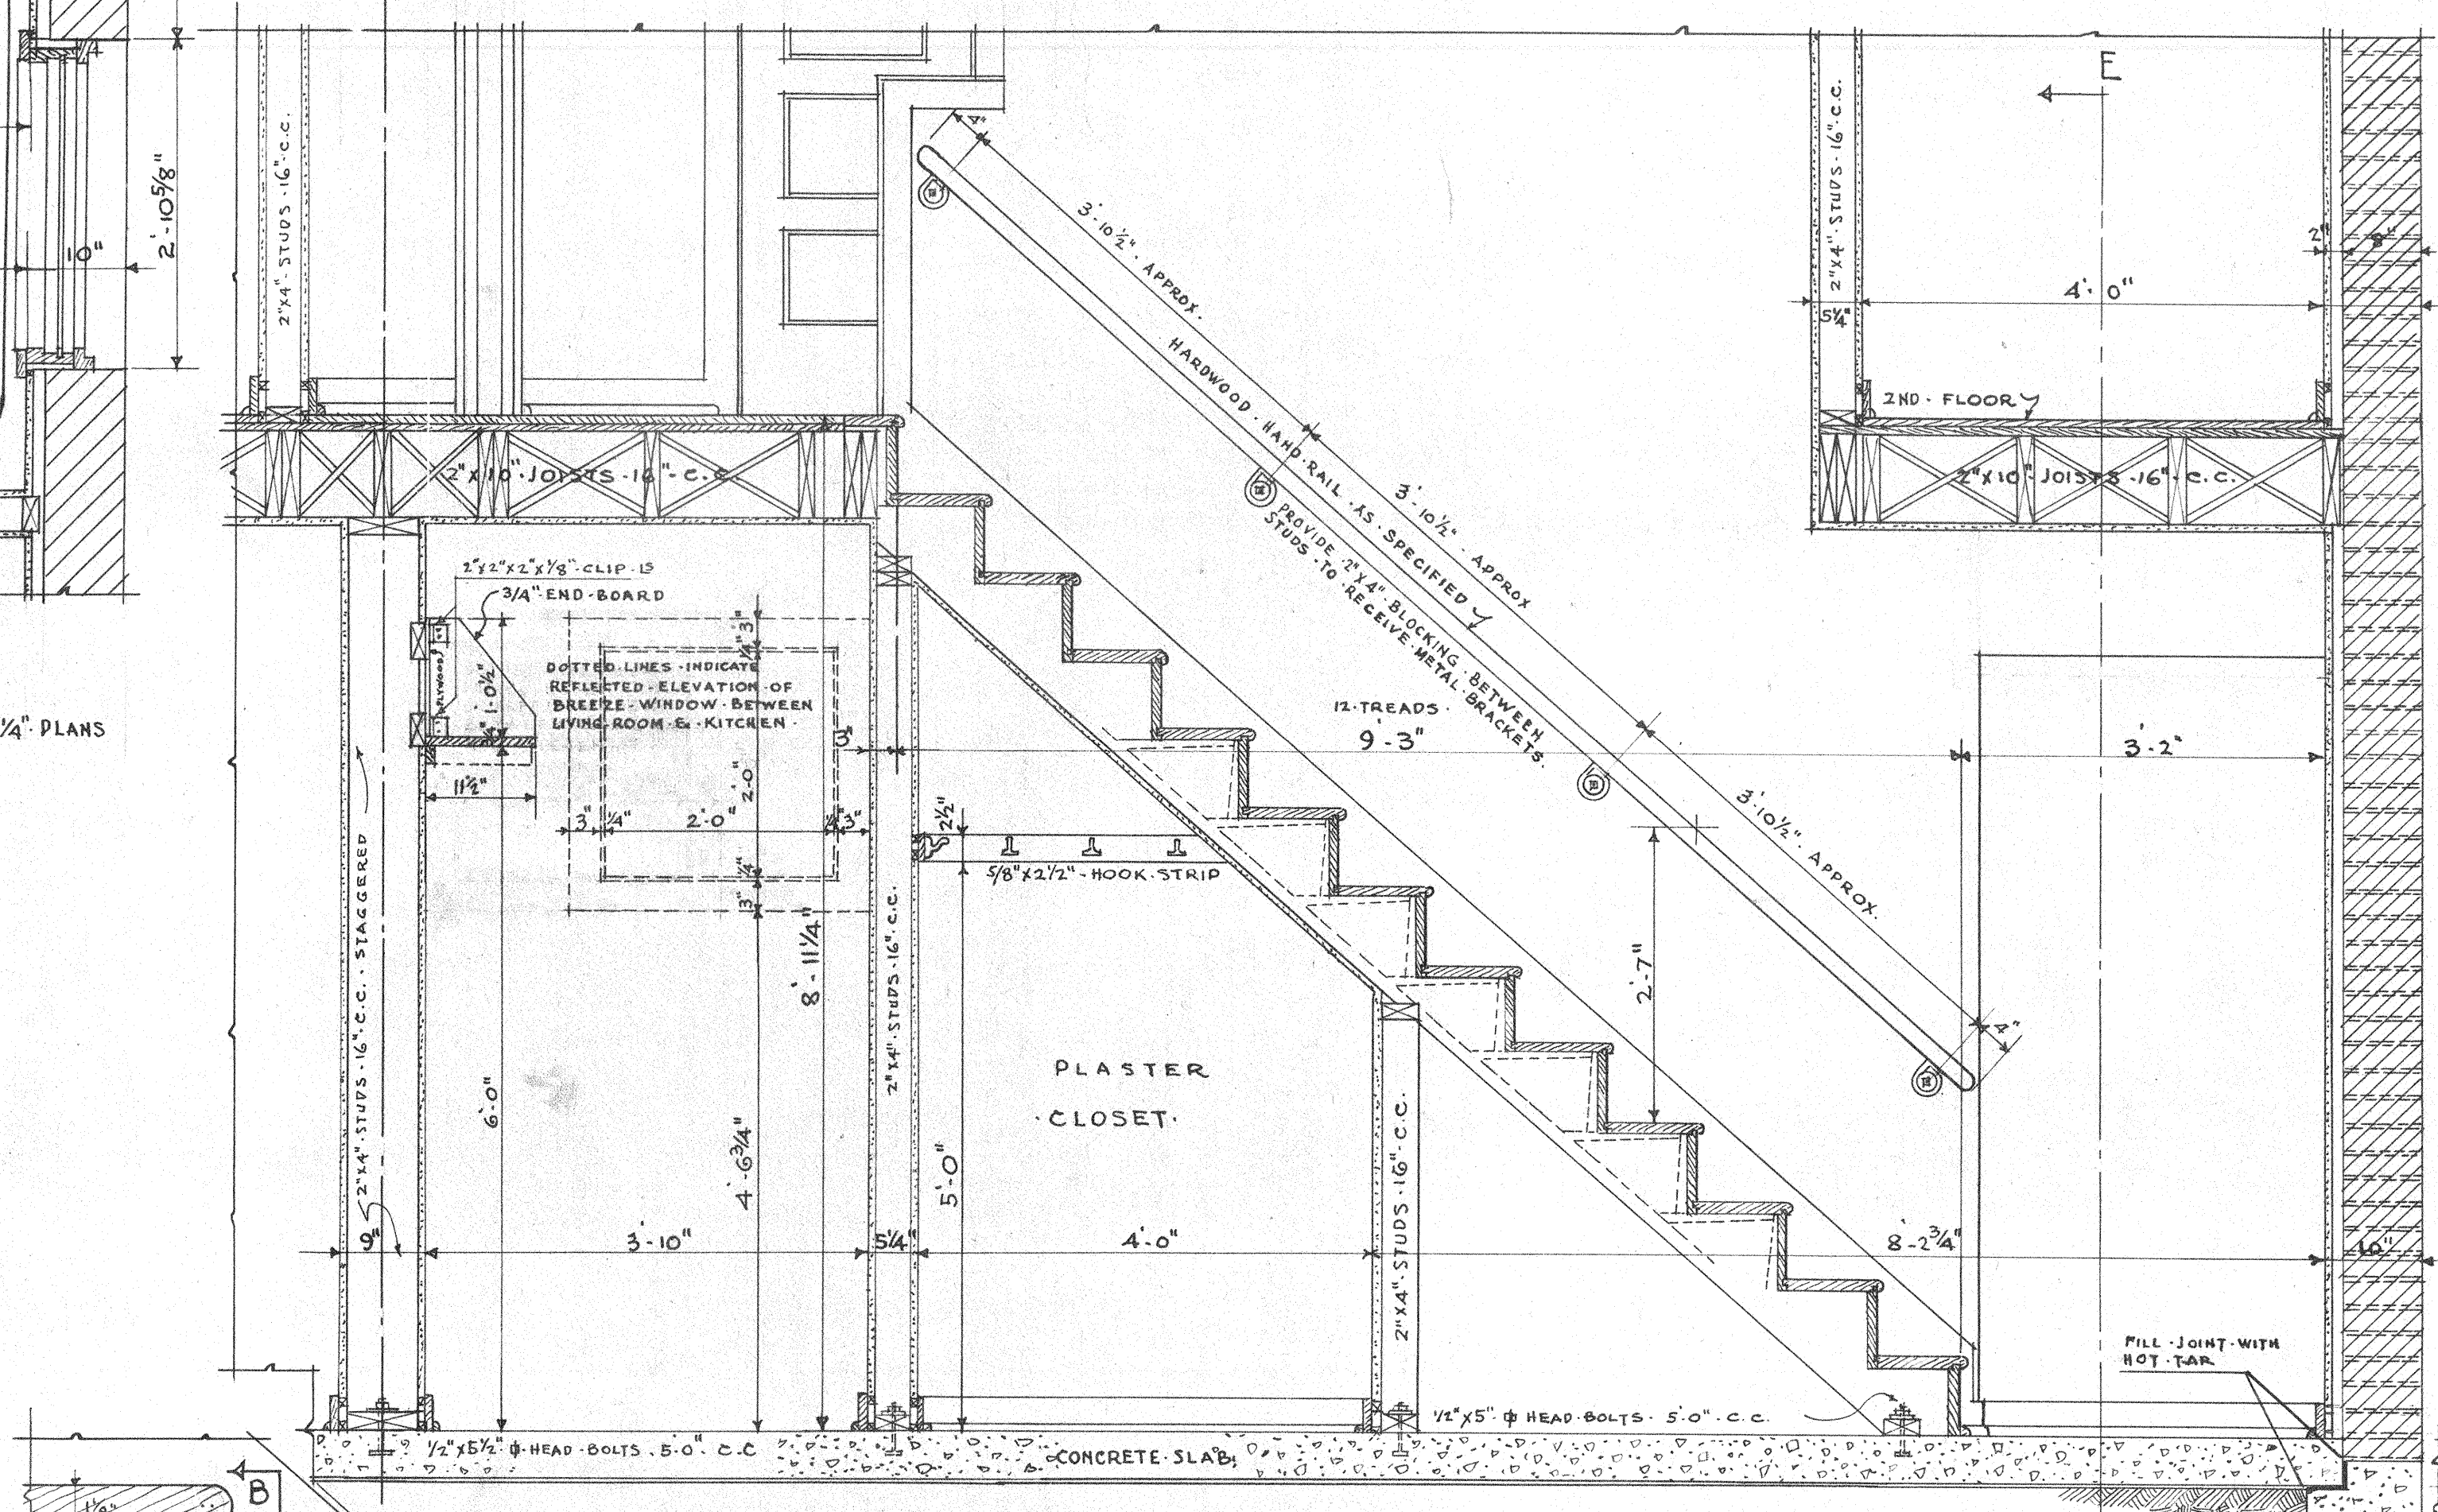


- SECTION ON LINE 3-3  
4 1/2 & 5 1/2 ROW HOUSE UNITS

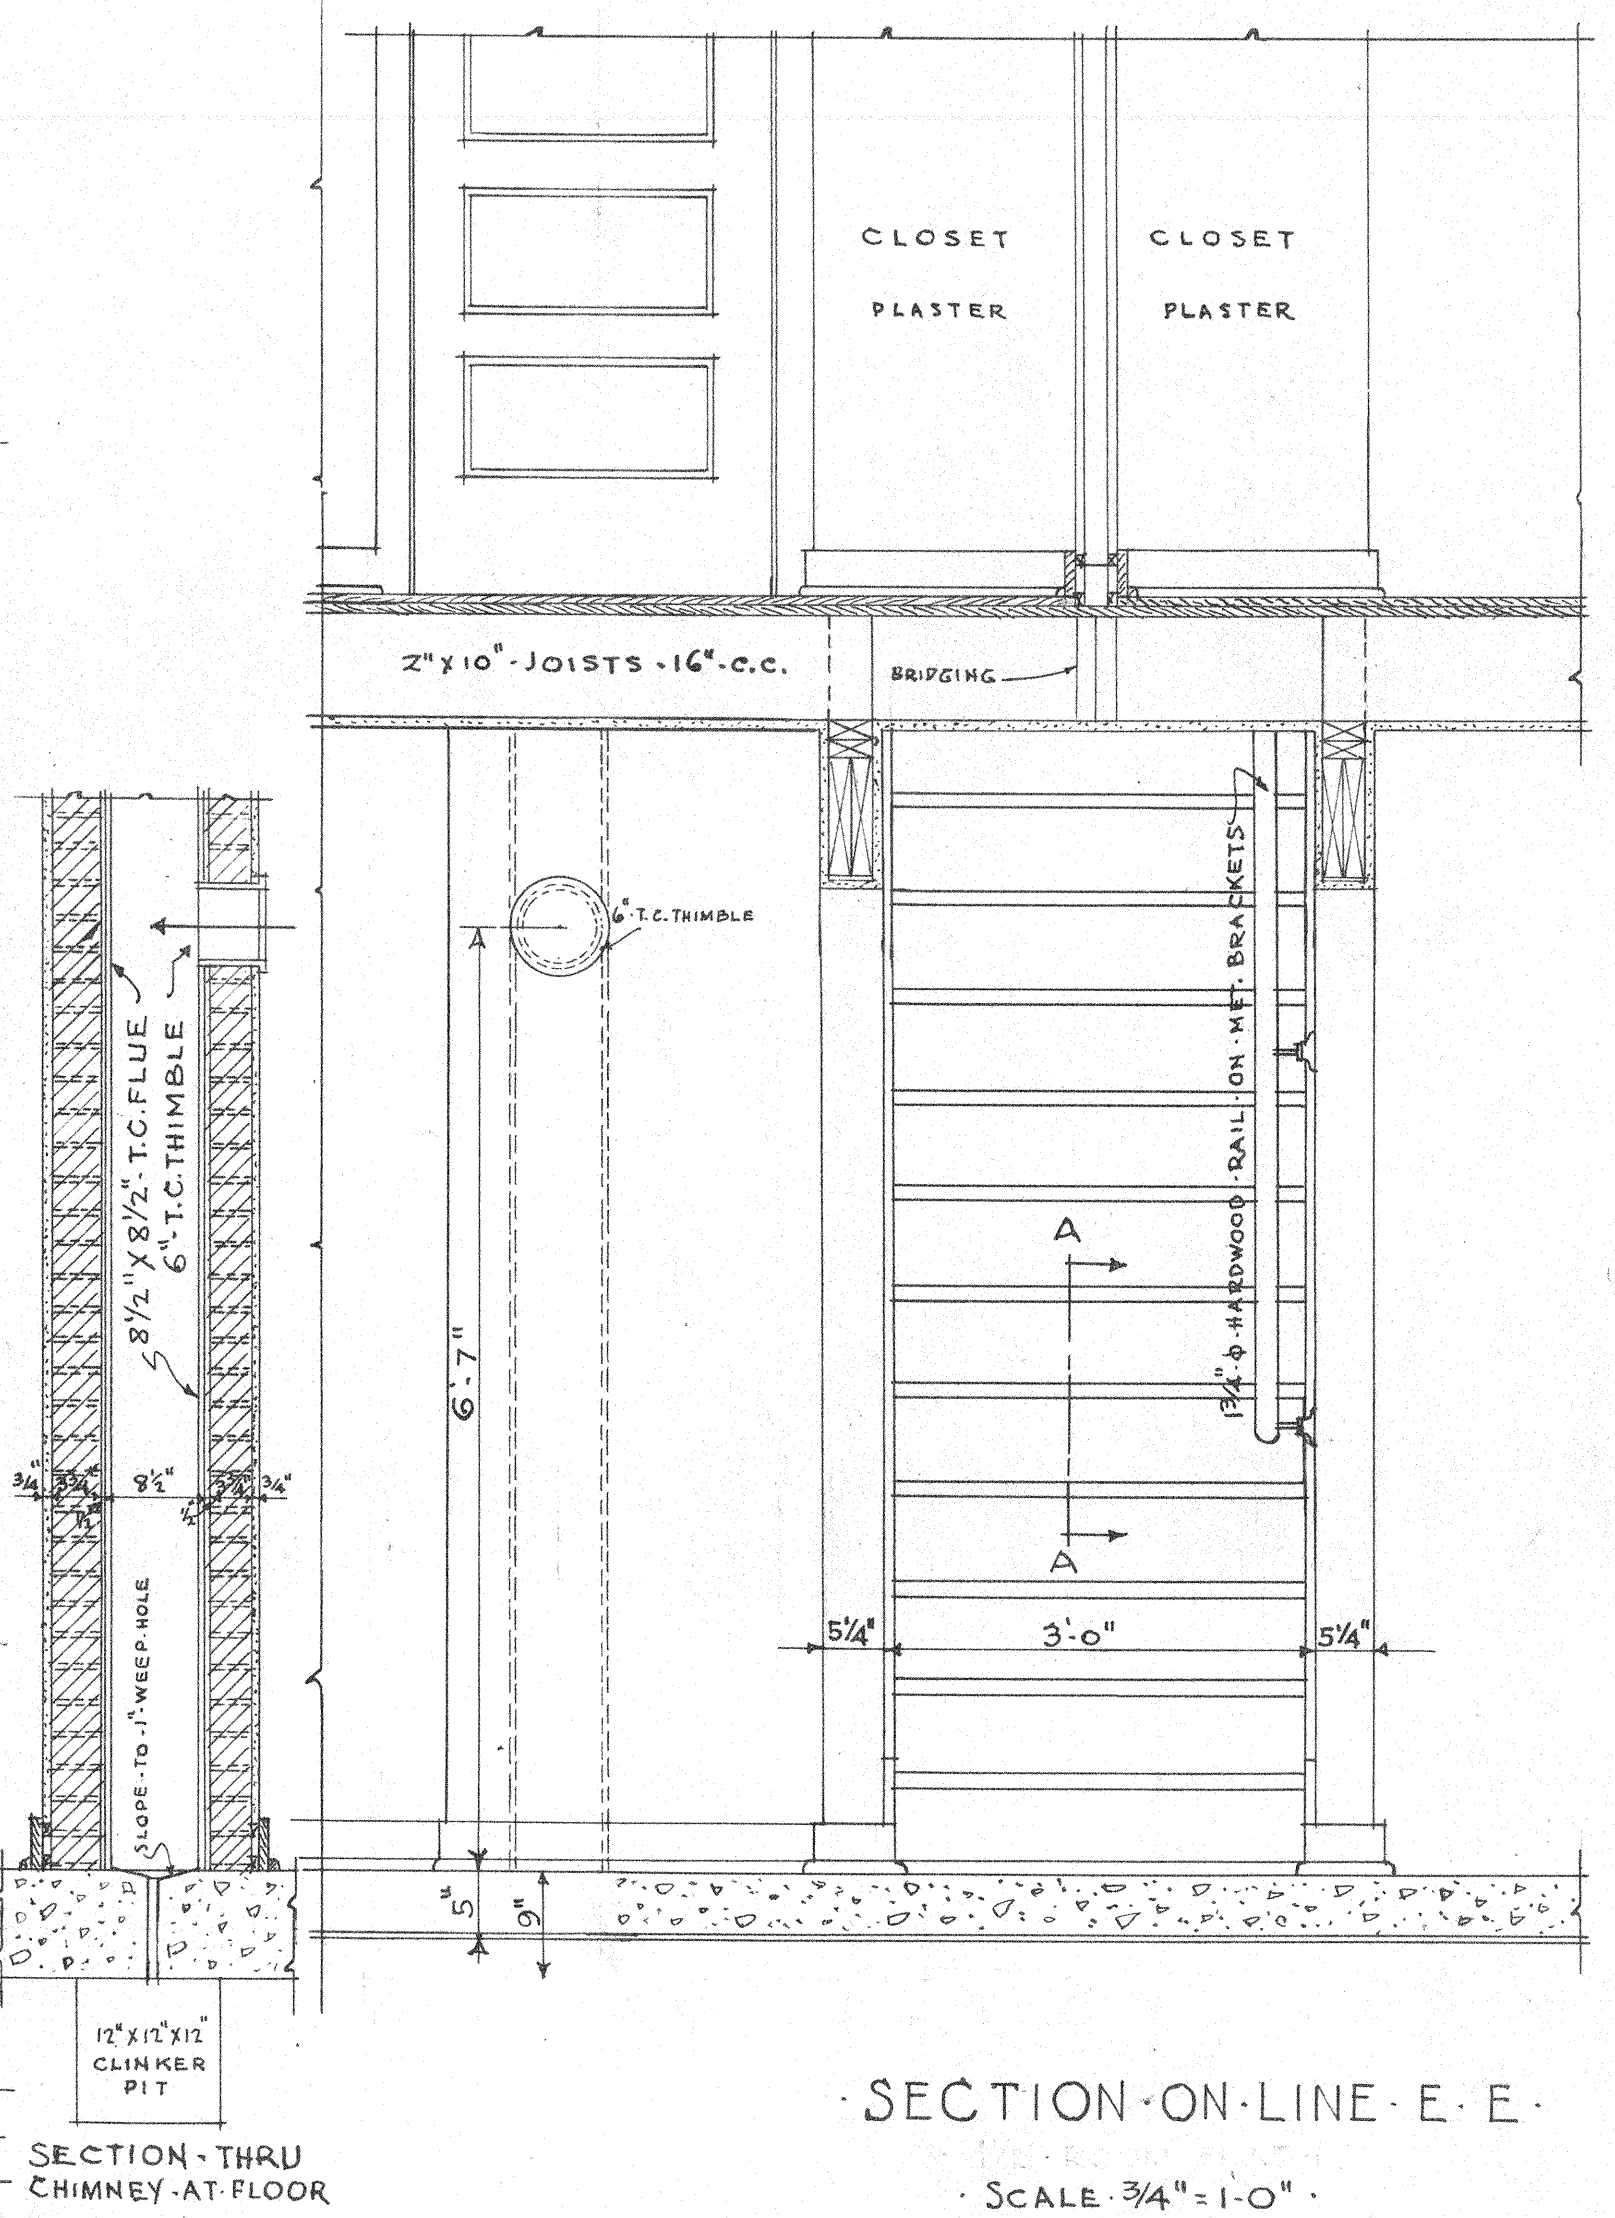


- SECTION ON LINE E-E -  
SCALE 3/4" = 1'-0"

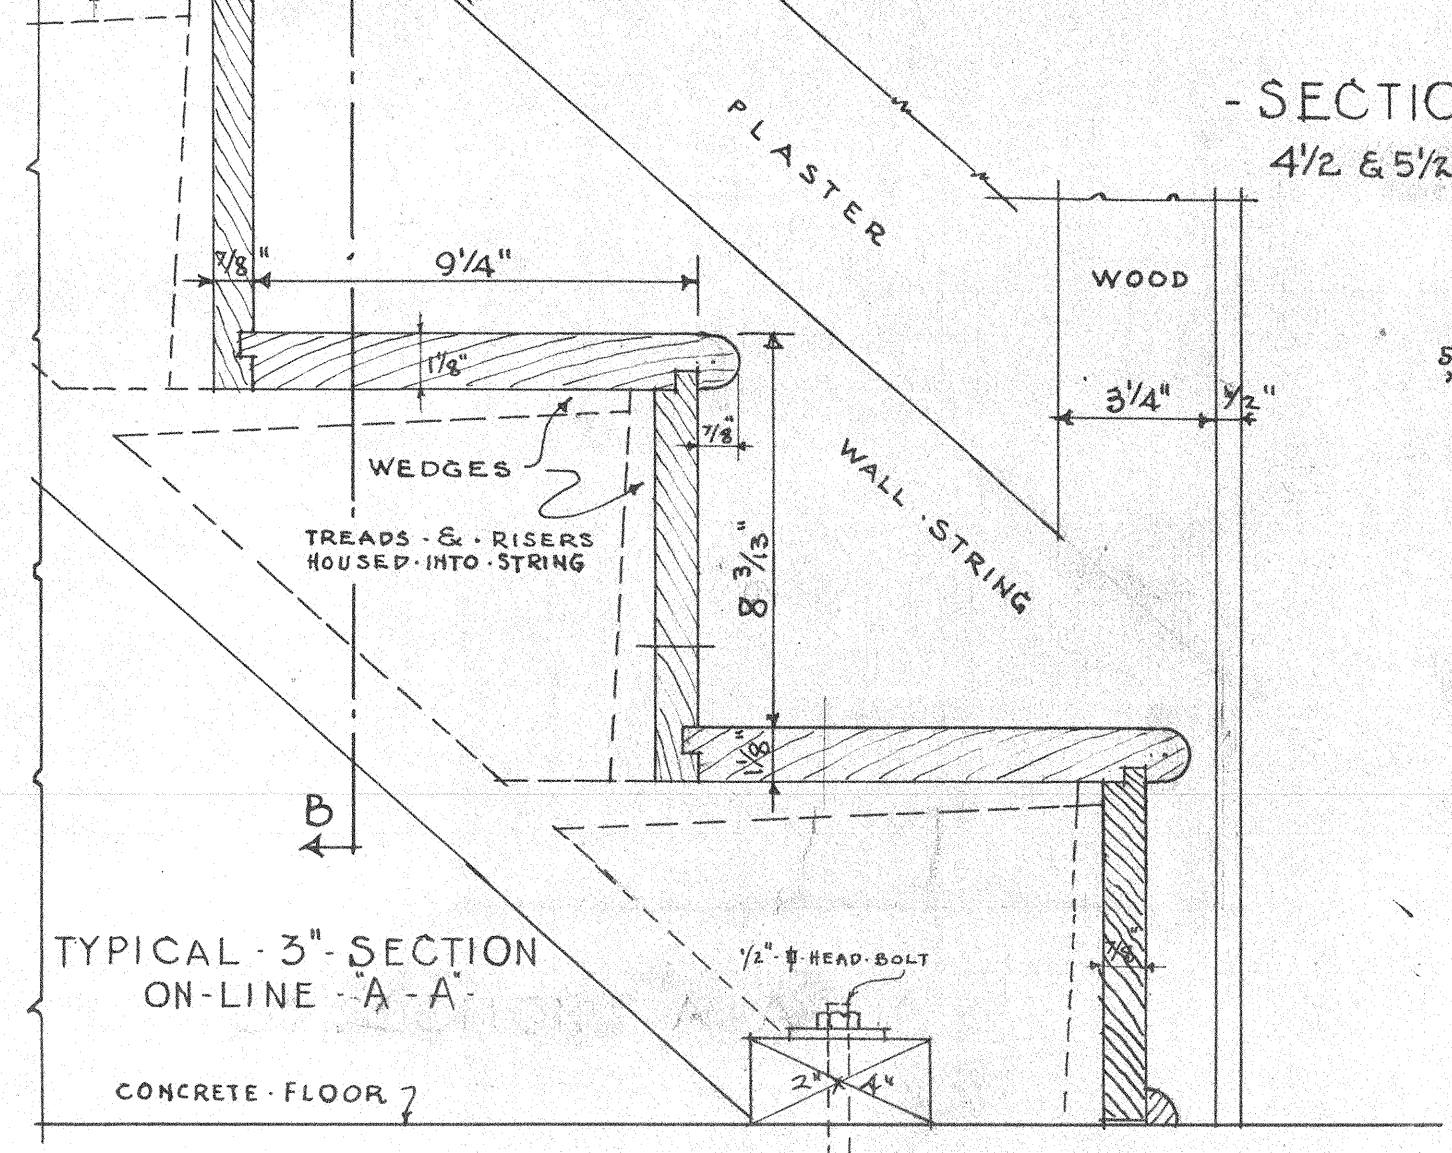

TYPICAL 3" SECTION  
ON LINE A-A

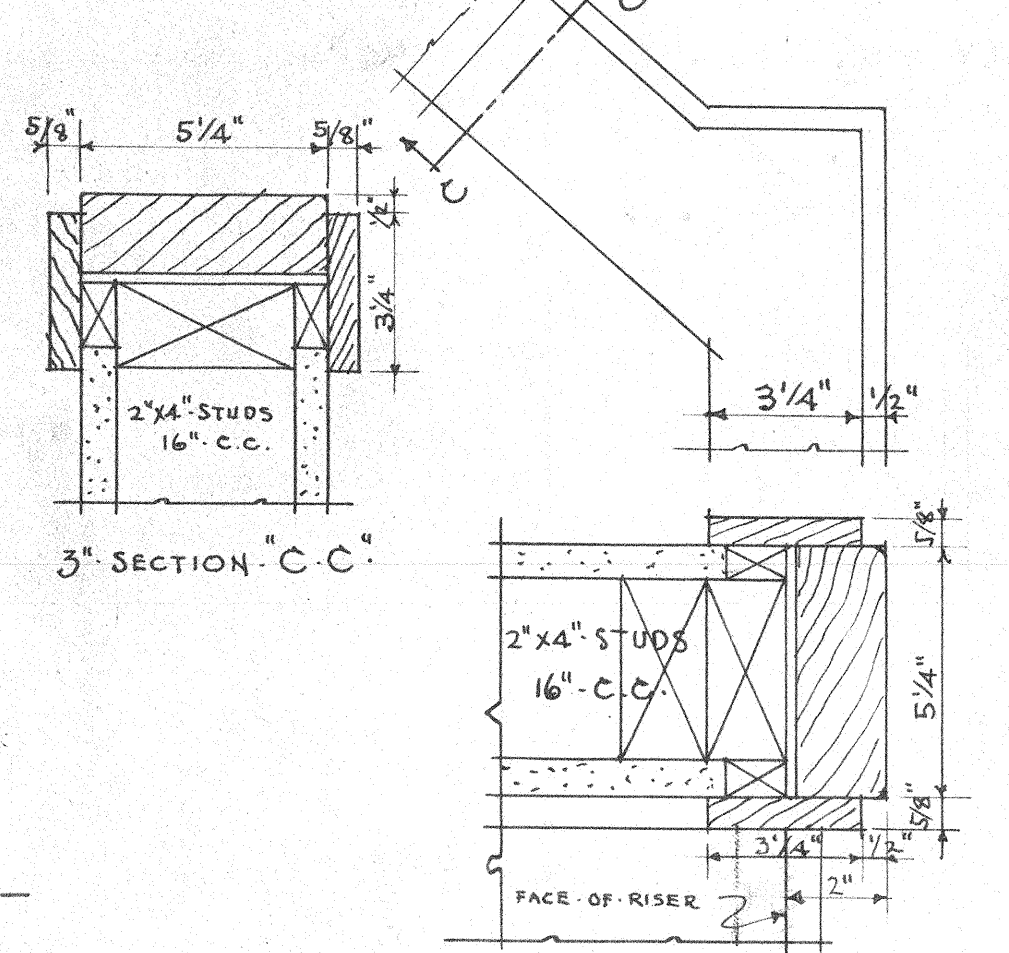

3" SECTION C-C

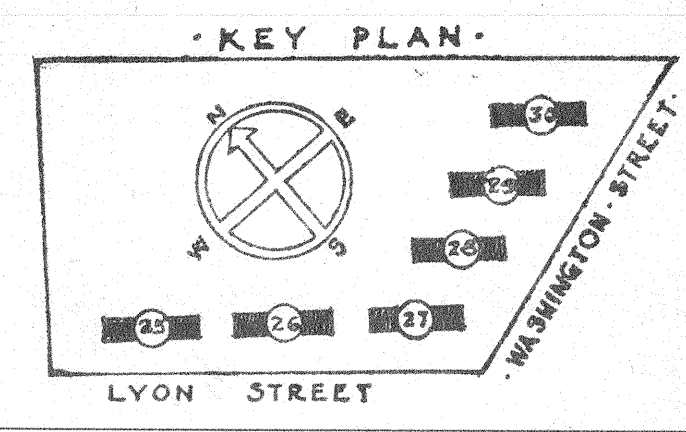

SECTION 5 - 22-33 & DETAILS			
GONZALES GARDENS EXTENSION LOW RENT HOUSING PROJECT, COLUMBIA, SC 21A			
DEVELOPED BY THE HOUSING AUTHORITY OF THE CITY OF COLUMBIA, S. C.			
UNDER LOAN CONTRACT WITH FEDERAL PUBLIC HOUSING AUTHORITY			
CHECKED:	APPROVED BY:	DATE:	SHEET NO.
DATE:	ADMINISTRATOR:	DATE:	3/4" = 1'-0"
REVISIONS:	APPROVED BY:	DATE:	9
CHAIRMAN:		DATE:	
JAMES B. LUNDQUIST		DATE:	
ARCHITECT:		DATE:	