




3/4" PLAN OF 9" PARTITION BETWEEN KITCHENS - 5 1/2 & 4 1/2 - ROOM UNITS - FOR ARRANGEMENT OF 6 1/2 - 4 - 6 1/2 - ROOM UNITS - REFER TO 1/4" PLANS

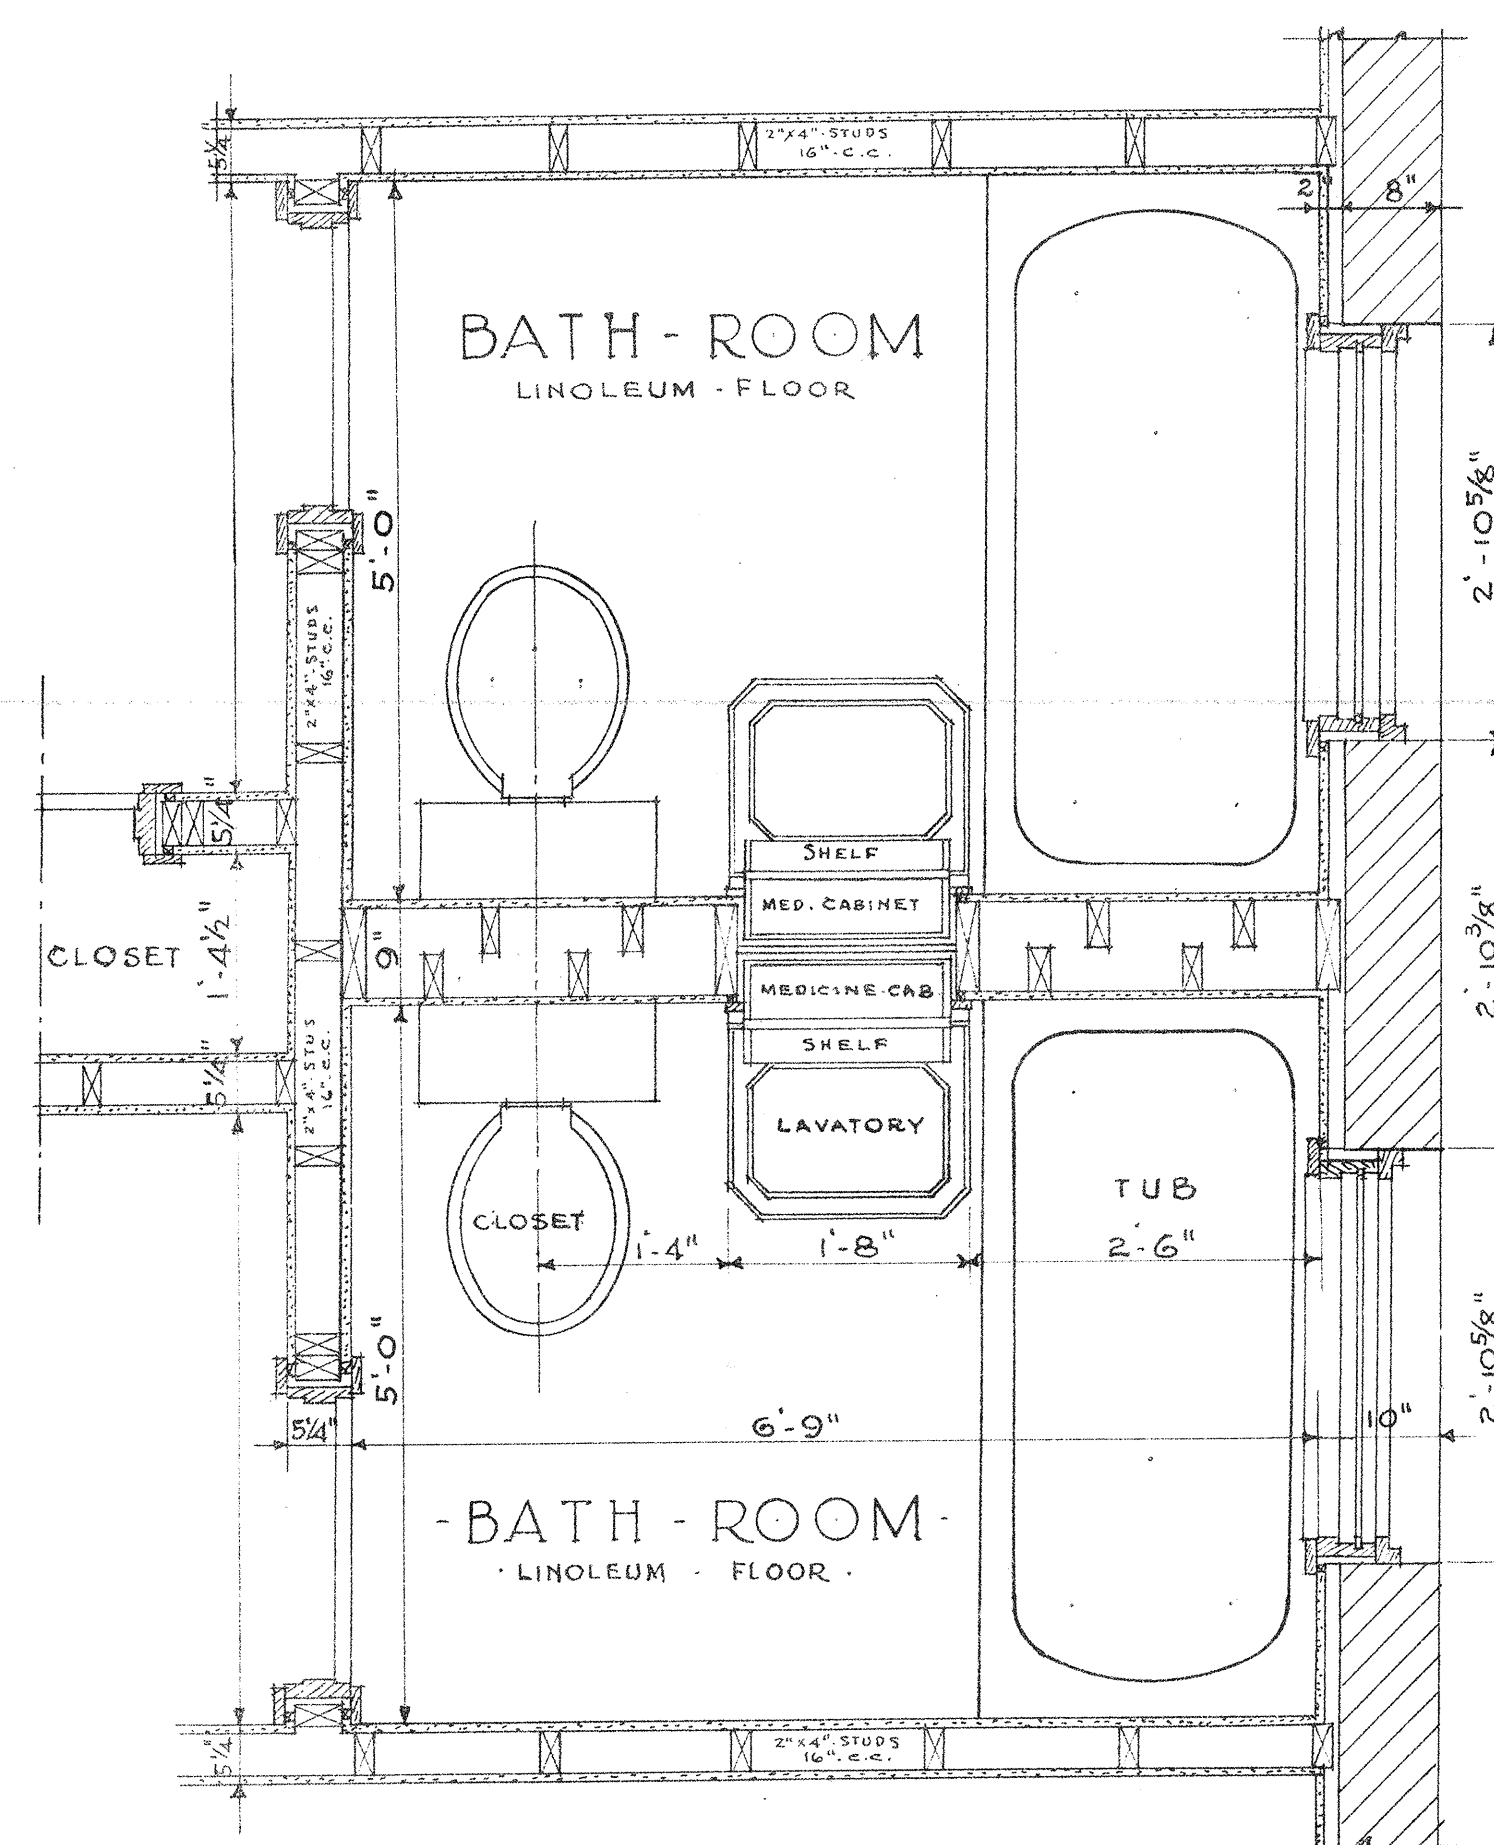


3/4" PLAN OF BATH ROOMS IN 5 1/2 & 4 1/2 - ROOM UNITS FOR ARRANGEMENT OF BATHS IN 6 1/2 - 4 - 6 1/2 - RM UNITS - REFER TO 1/4" PLANS

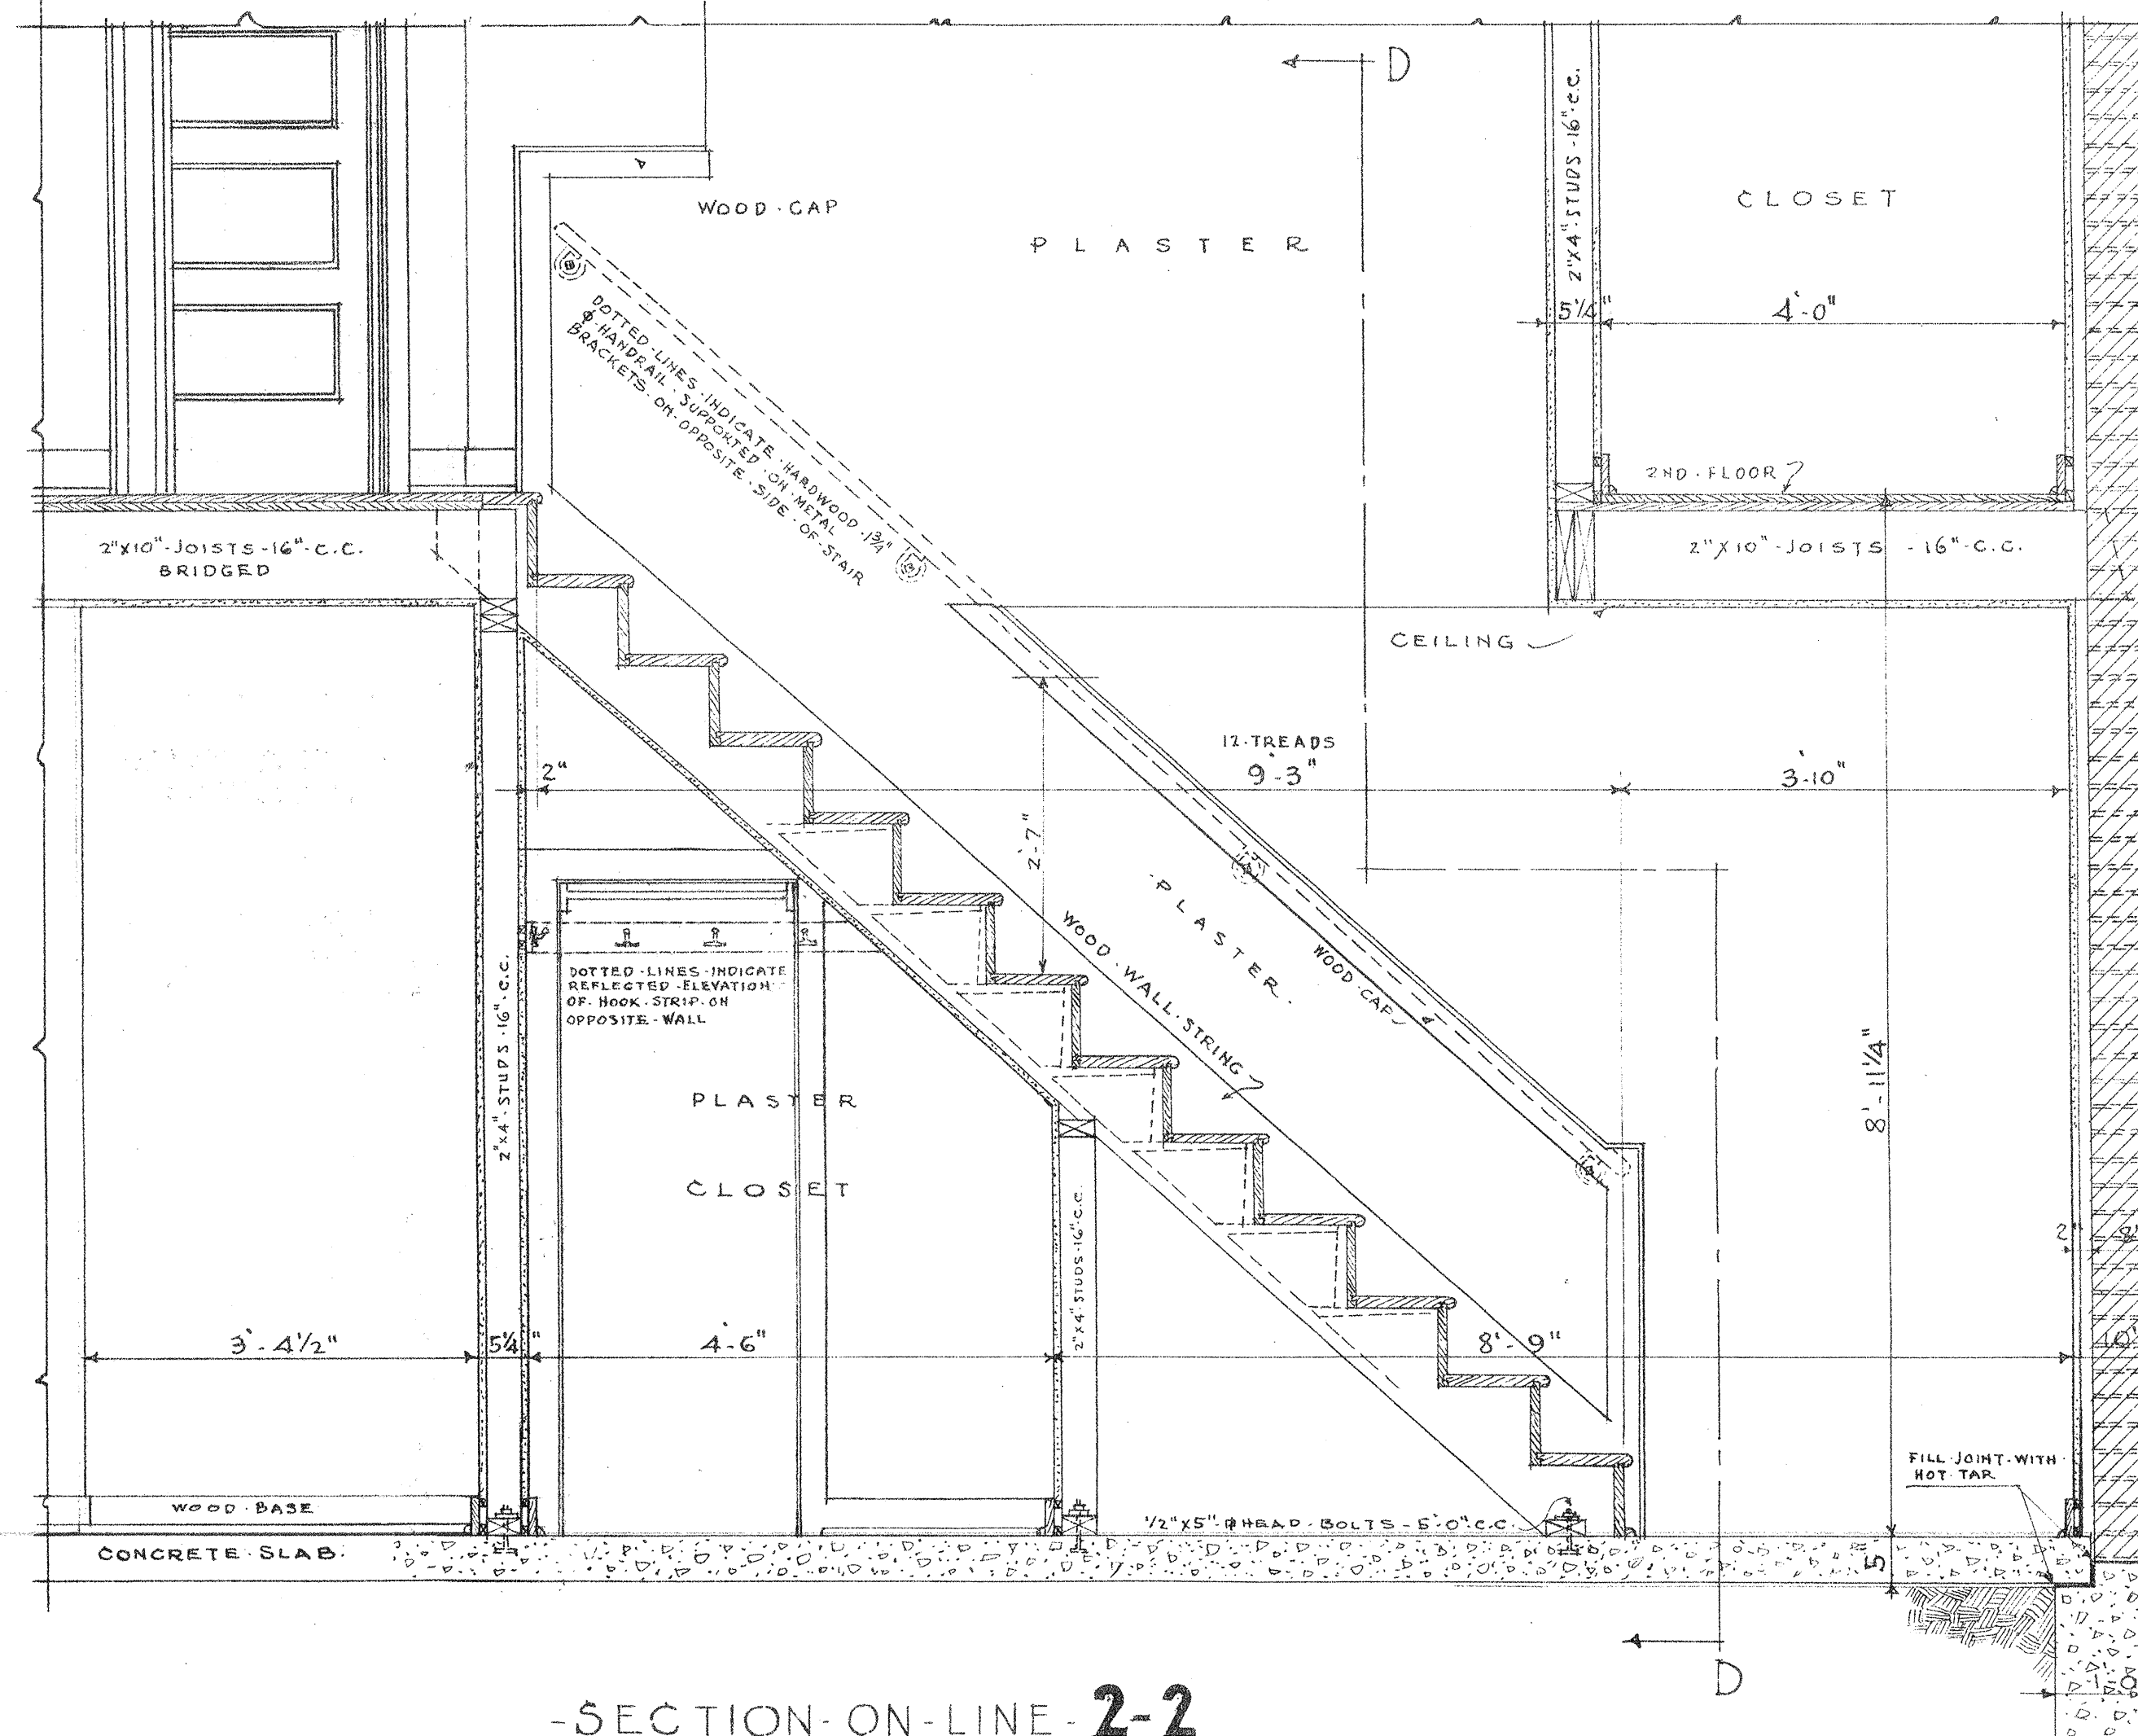


SECTION ON LINE 2-2
6 1/2 - ROOM - ROW - HOUSE - UNIT & 4 - ROOM - FLAT

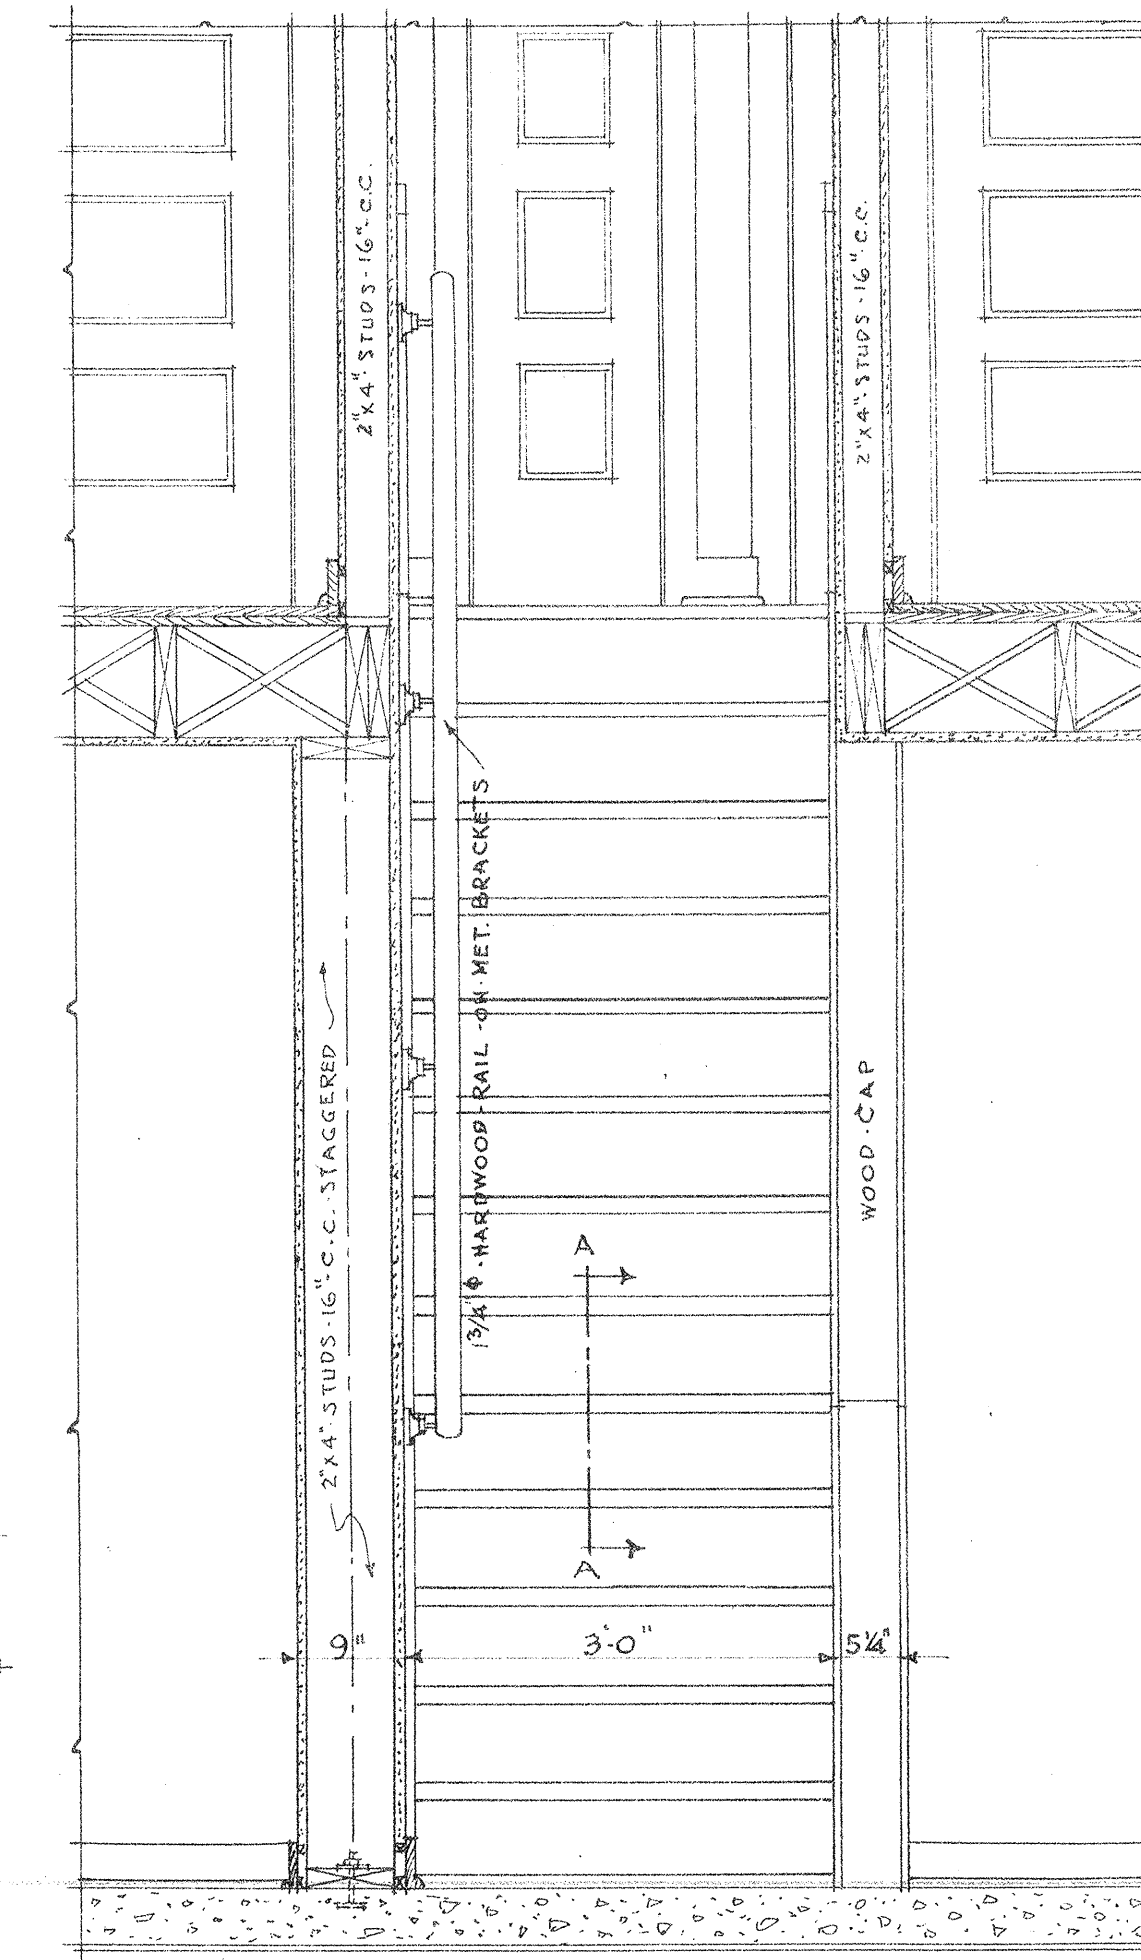


SECTION - D - D

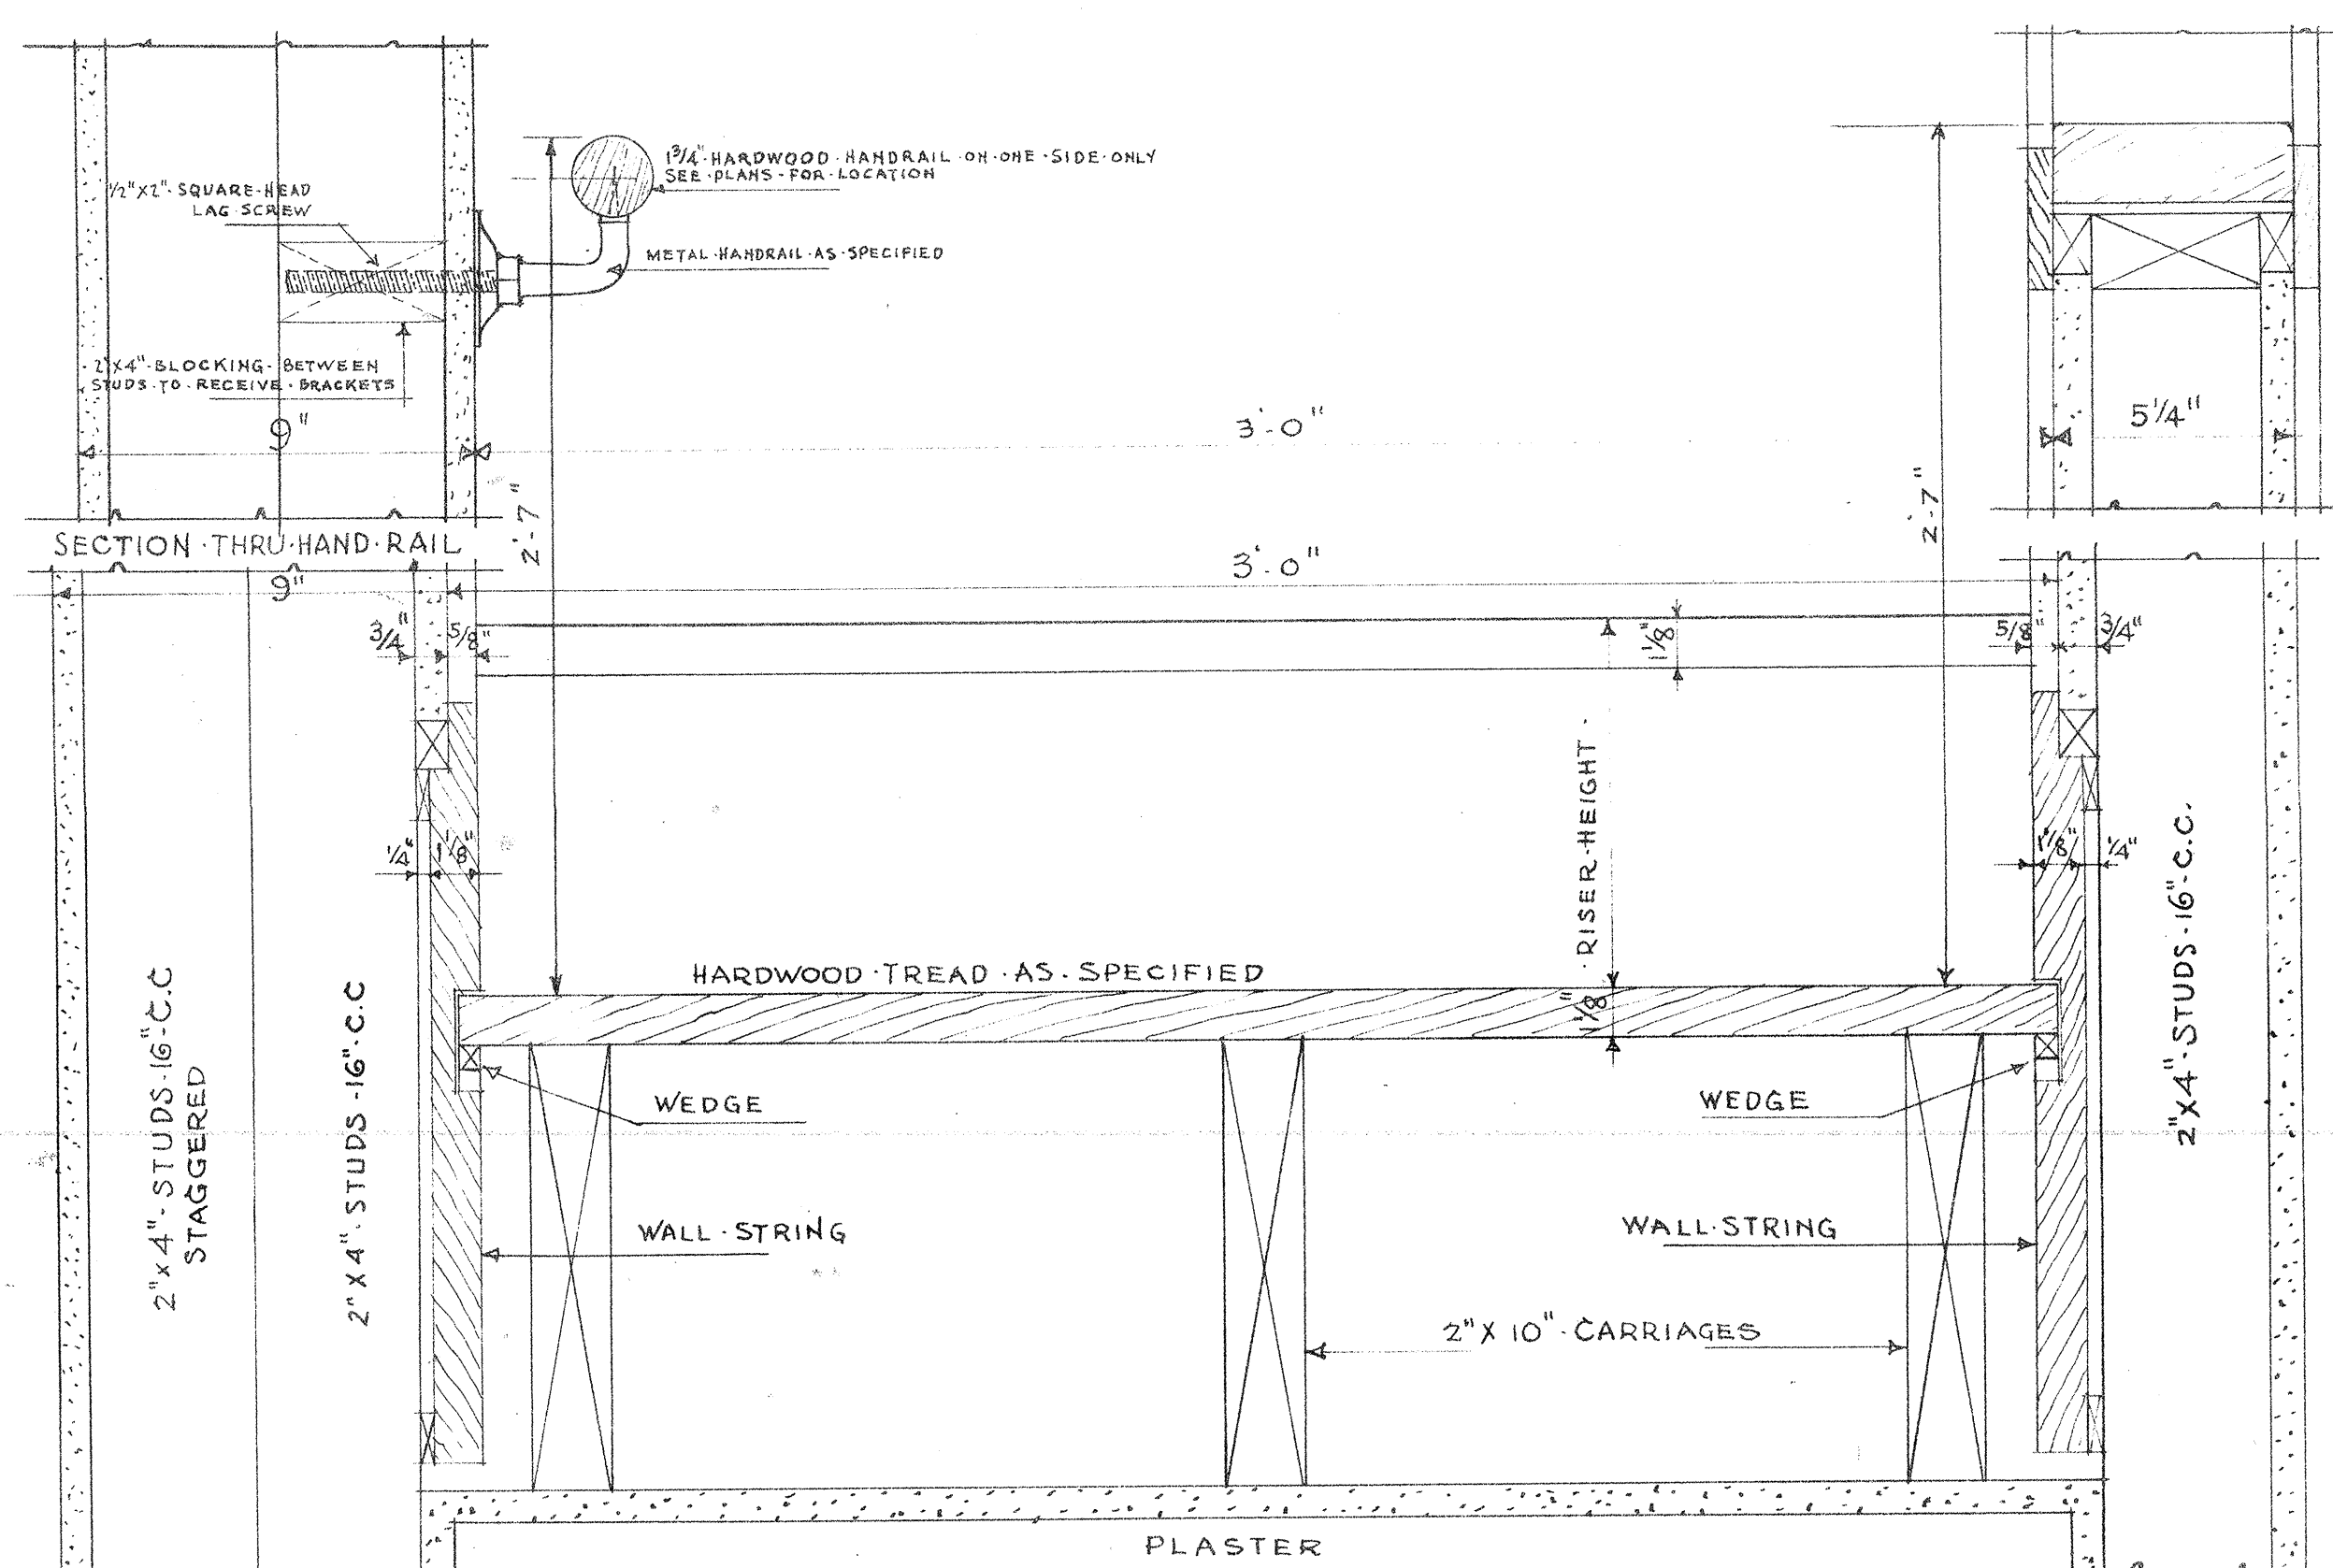

3" SECTION - B - B

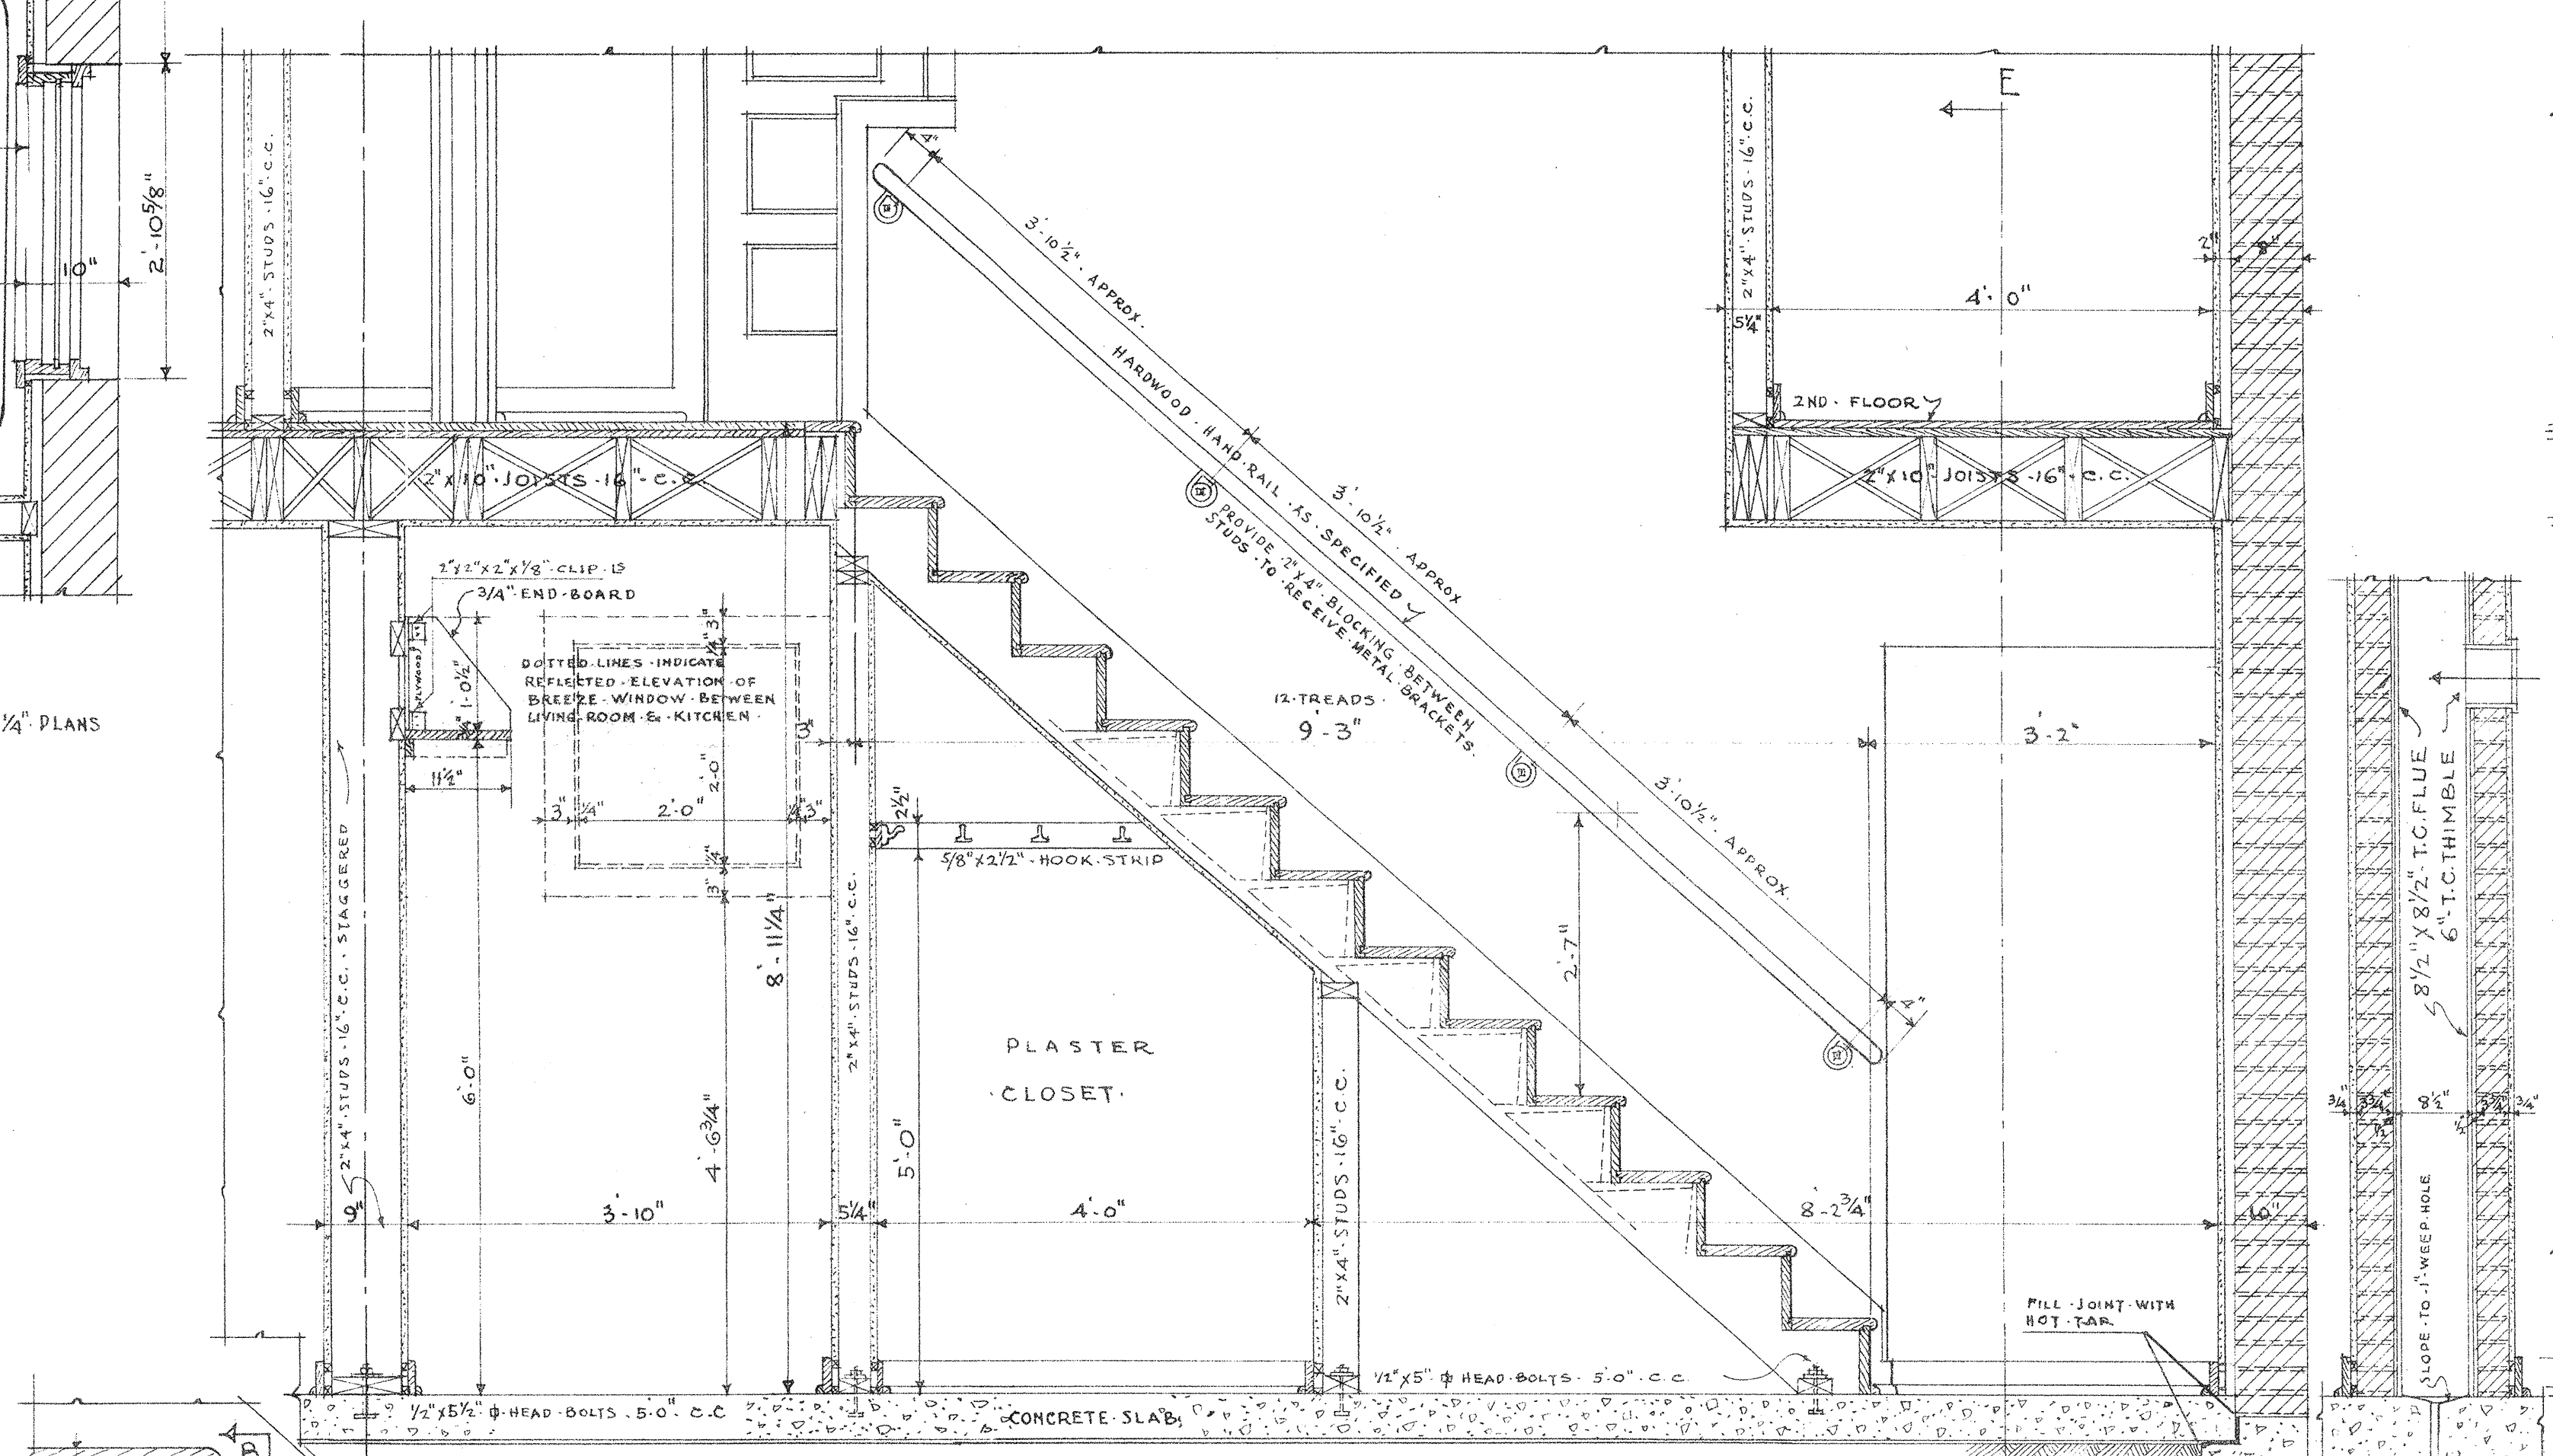


SECTION ON LINE 3-3
4 1/2 & 5 1/2 - ROW - HOUSE - UNITS

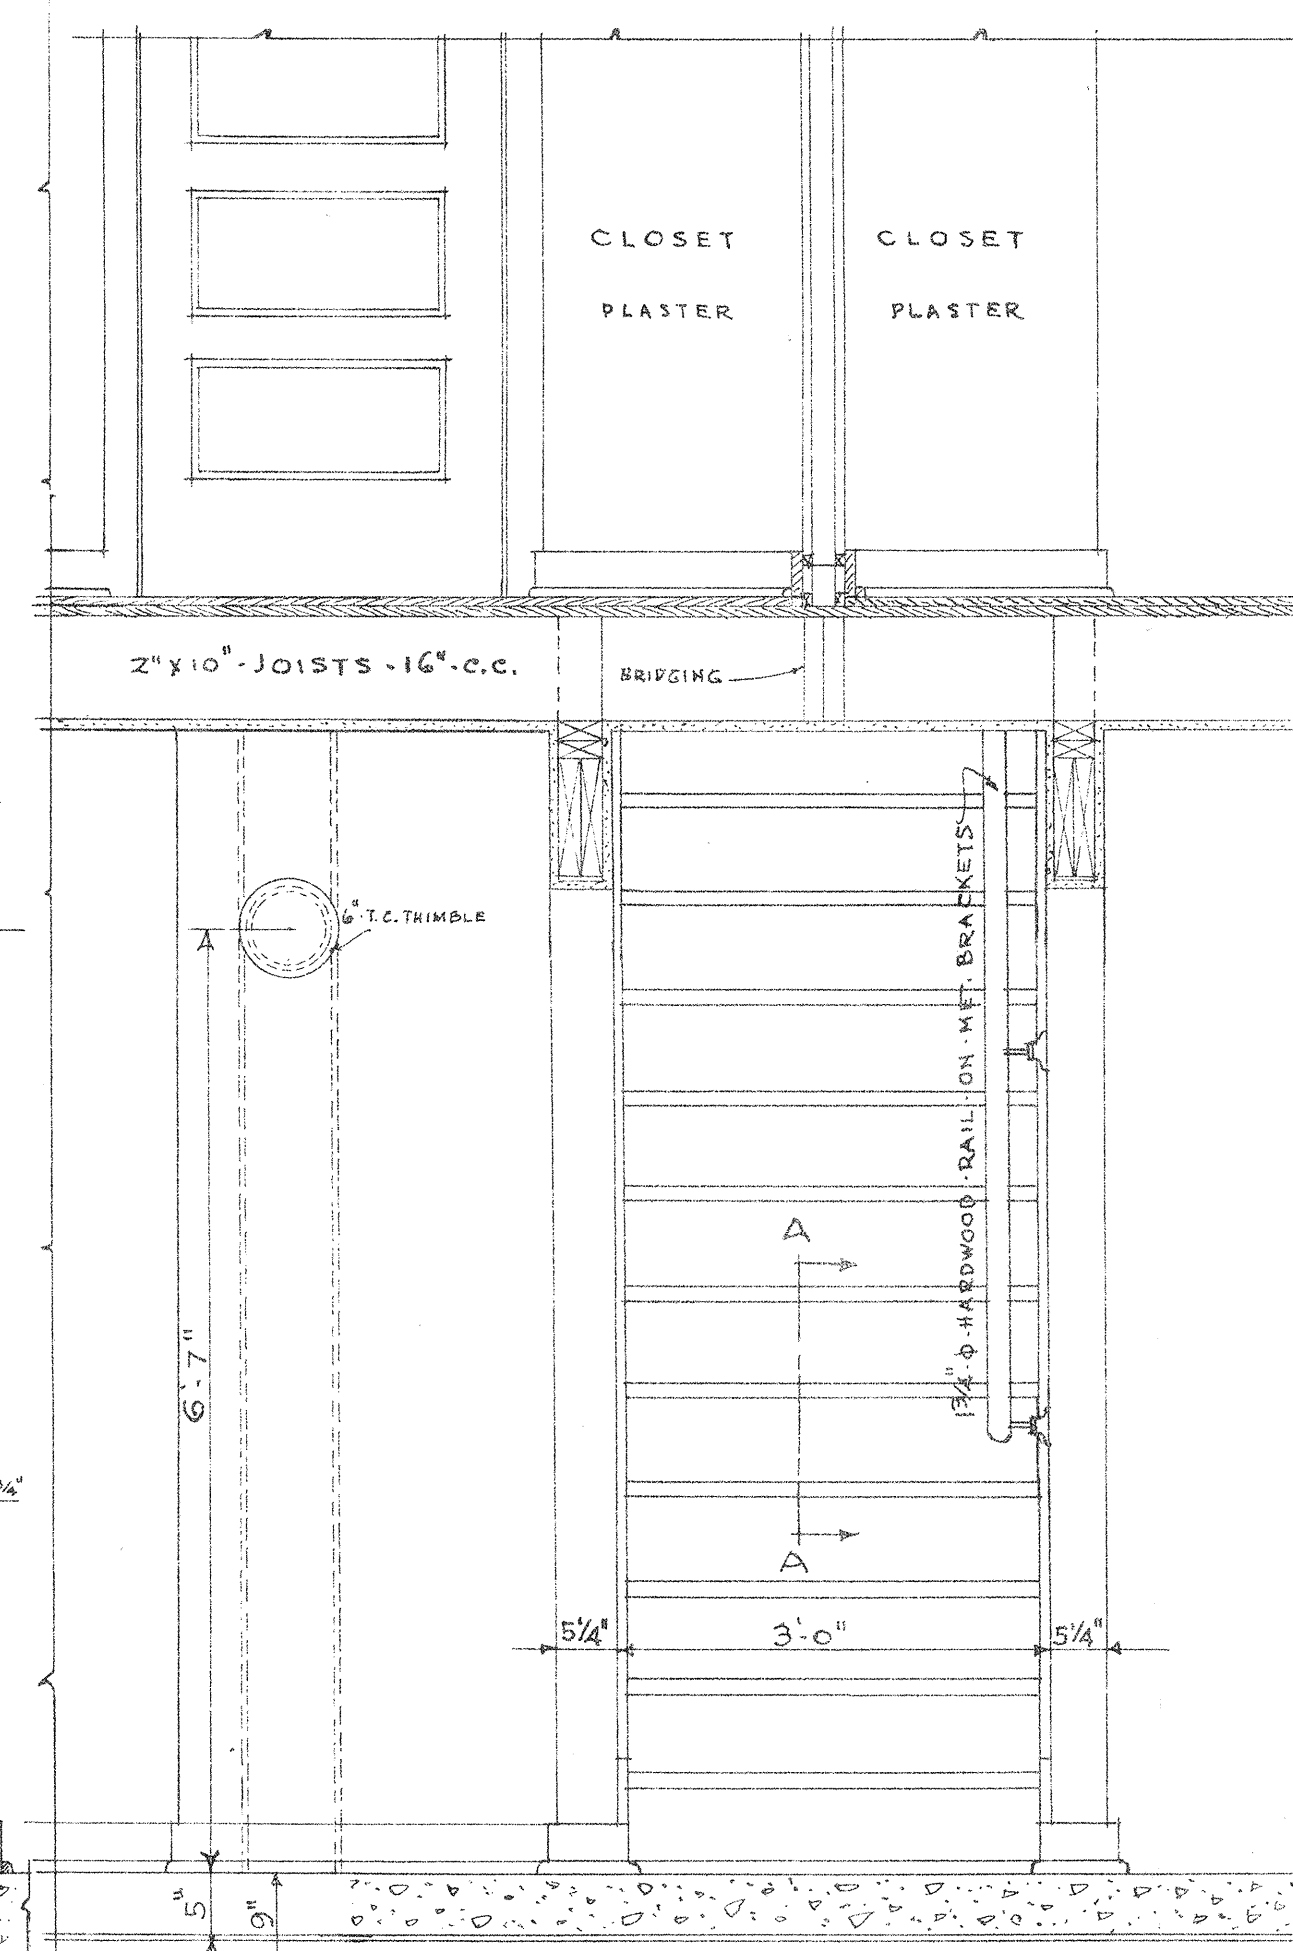


SECTION ON LINE E - E


SCALE 3/4" = 1'-0"

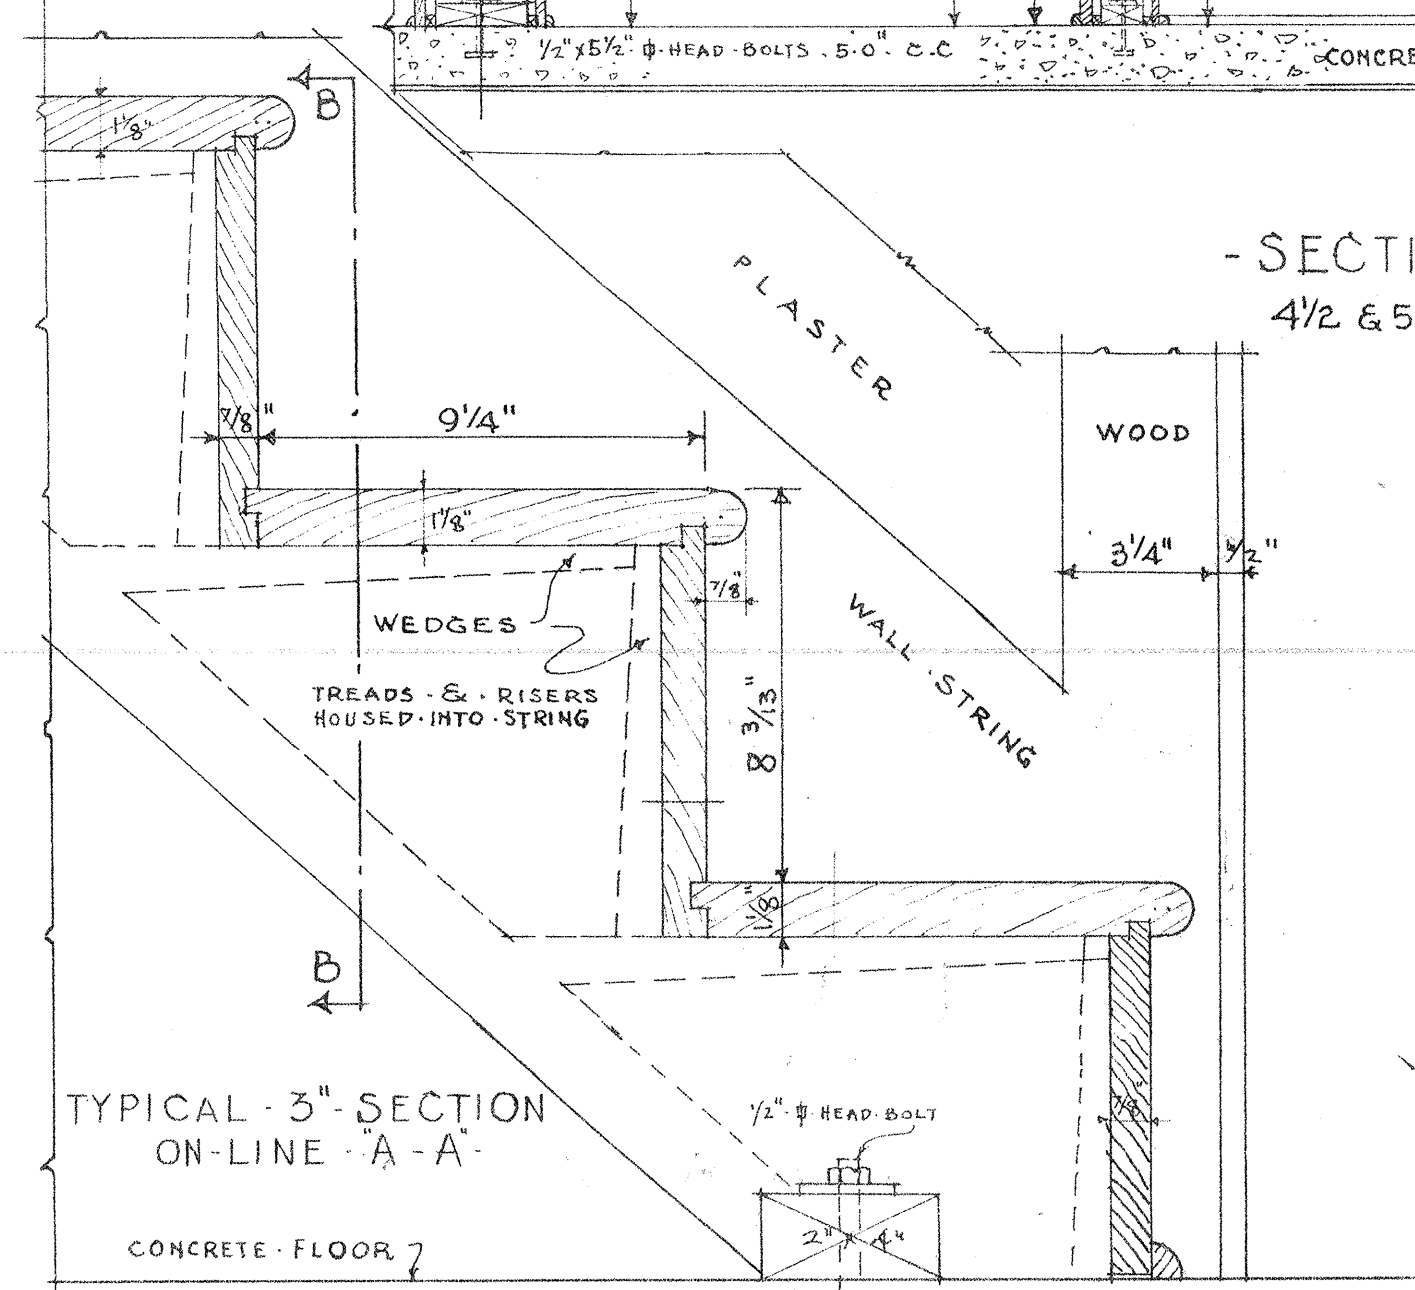

TYPICAL 3" SECTION ON LINE A - A

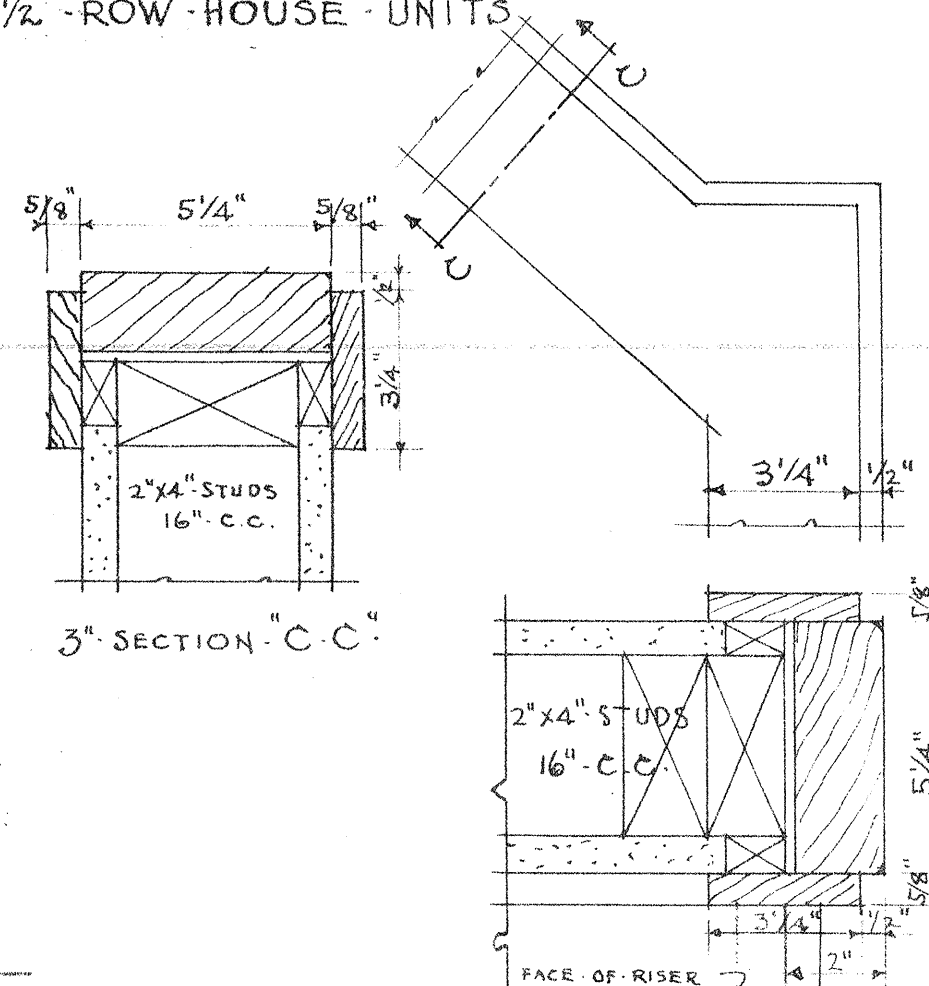

3" SECTION C - C

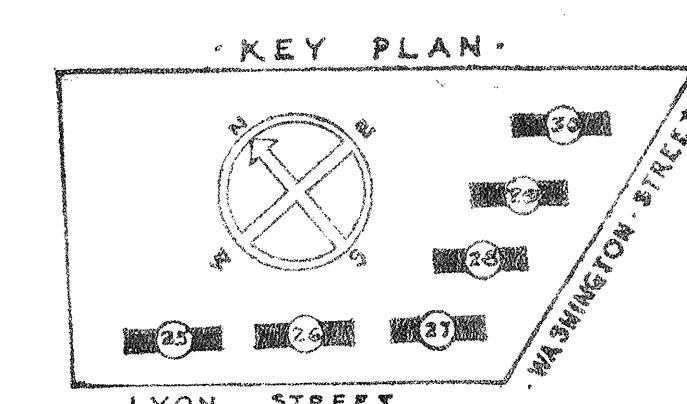

LYON STREET

SECTION 22-33 & DETAILS			
GONZALES GARDENS EXTENSION			
LOW RENT HOUSING PROJECT, COLUMBIA, SC-21A			
DEVELOPED BY THE HOUSING AUTHORITY OF THE CITY OF COLUMBIA, S.C.			
UNDER LOAN CONTRACT WITH FEDERAL PUBLIC HOUSING AUTHORITY			
CHECKED:	APPROVED BY:	DATE:	3/4" = 1'-0"
DATE:	AUTHORITATOR:	DATE:	3" = 1'-0"
REVISIONS:	APPROVED BY THE HOUSING AUTHORITY OF THE CITY OF COLUMBIA, S.C.	DATE:	SHEET NO.
	CHAIRMAN:	DATE:	9
	JAMES B. HUGHART	DATE:	
	COLUMBIA, S.C.	DATE:	
	ARCHITECT	DATE:	