




REAR (NORTH) ELEVATION

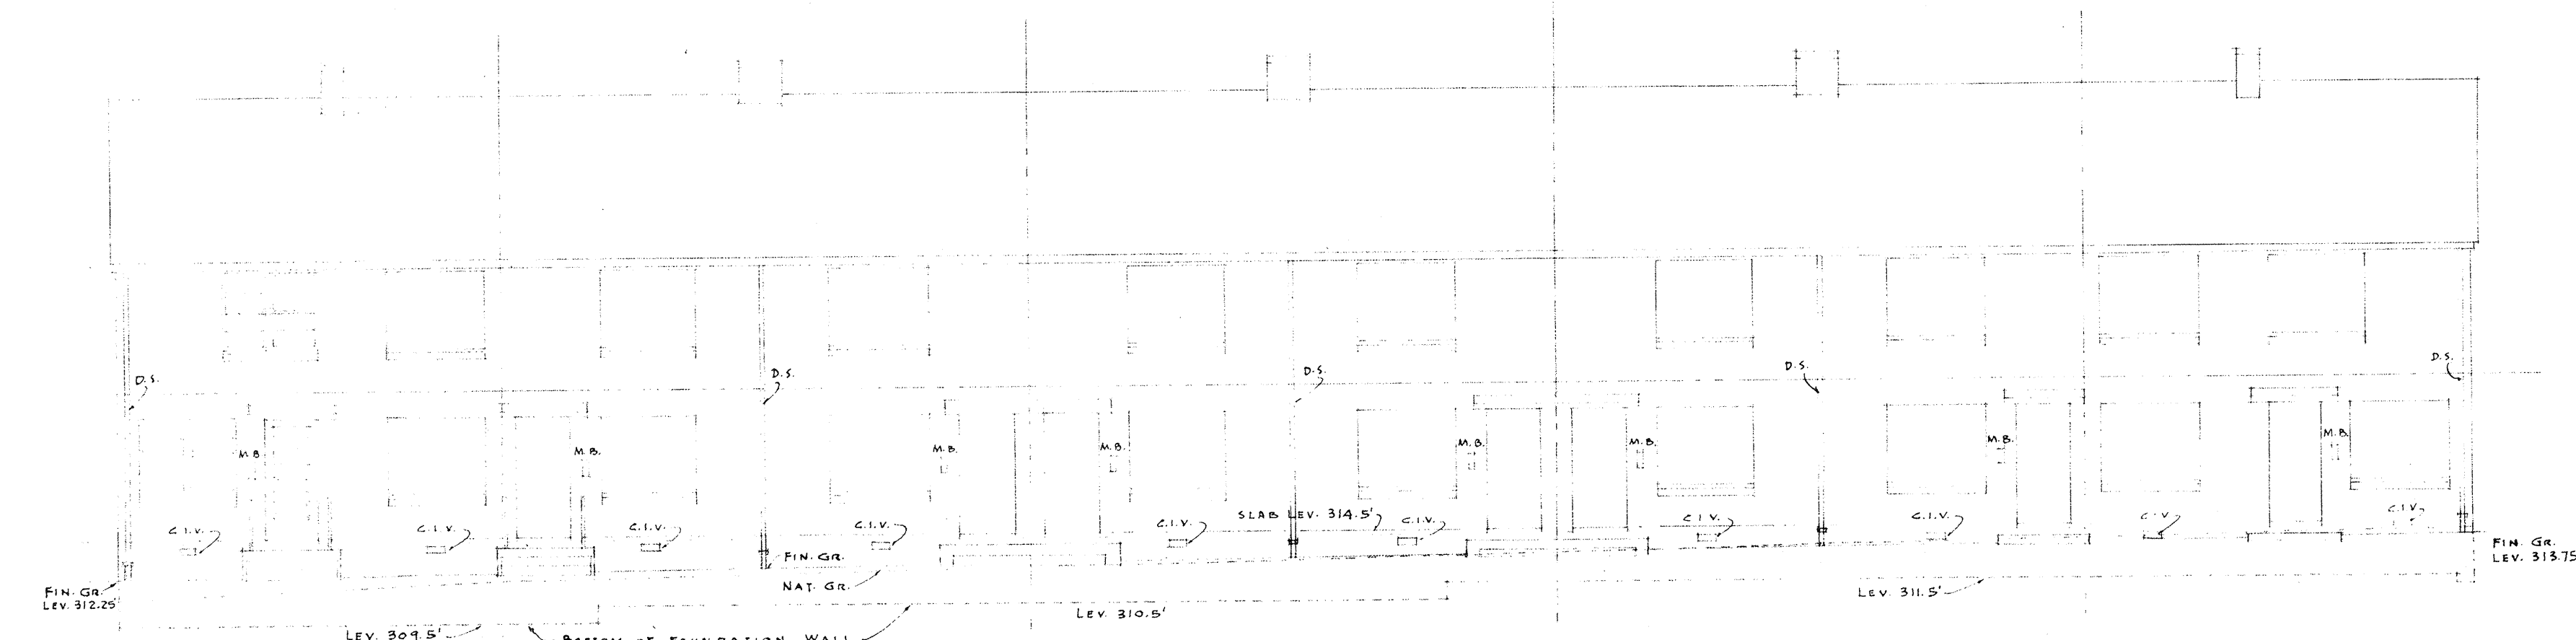

FRONT (SOUTH) ELEVATION

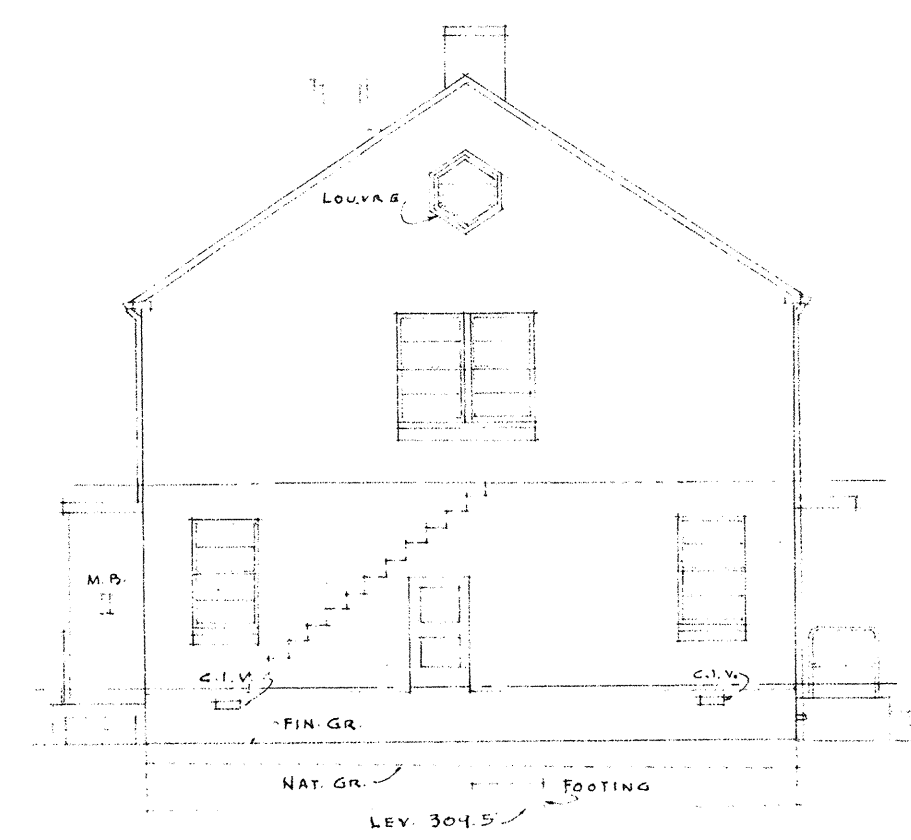


END (WEST) ELEVATION

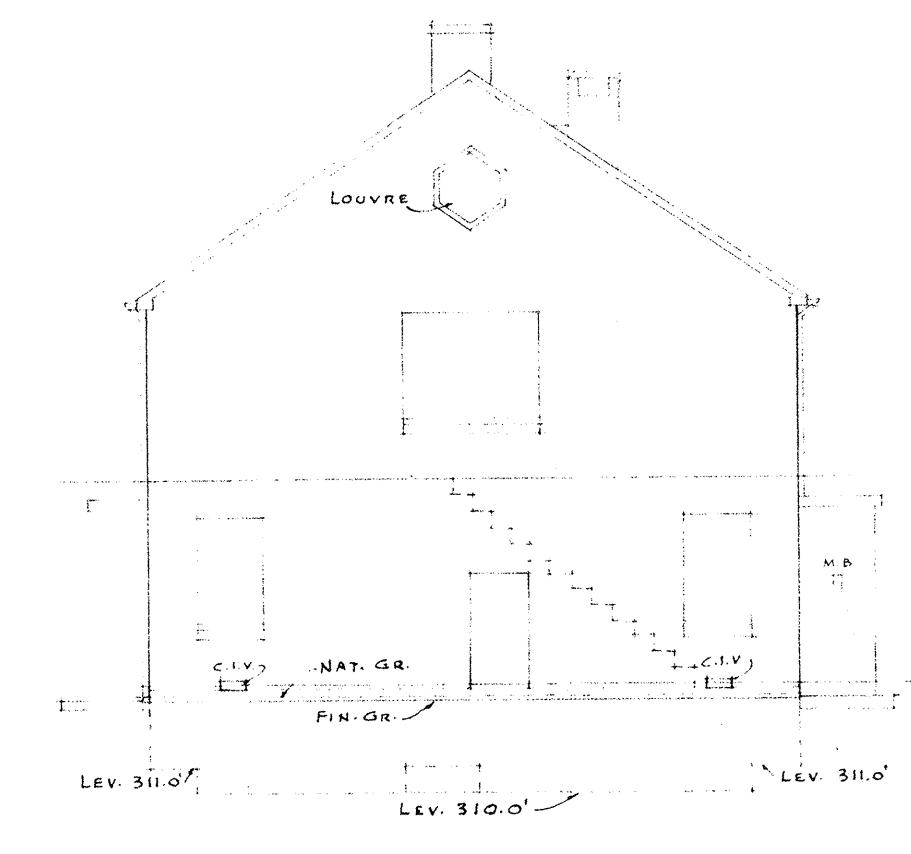


END (EAST) ELEVATION


BUILDING  
NUMBER  
**18.**

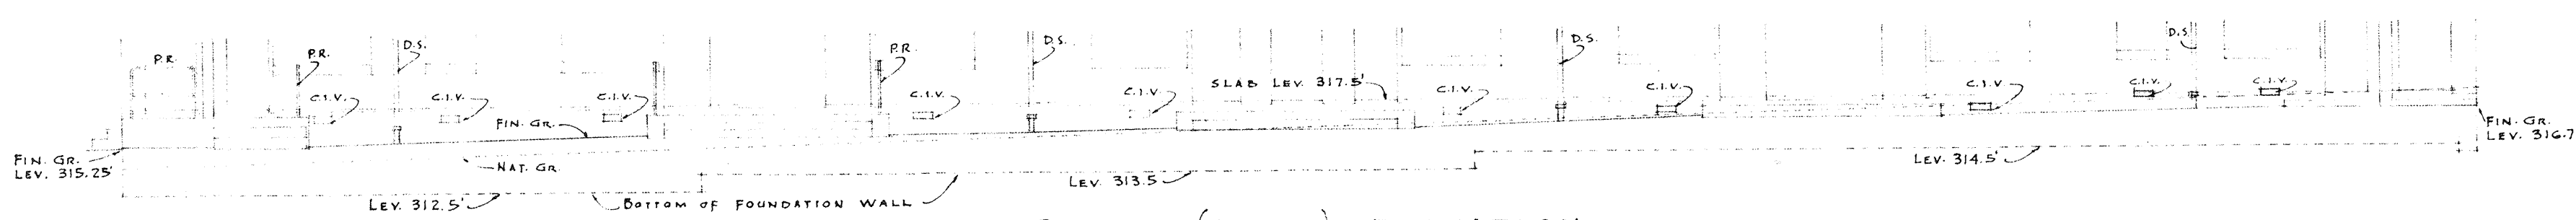


REAR (SOUTH) ELEVATION

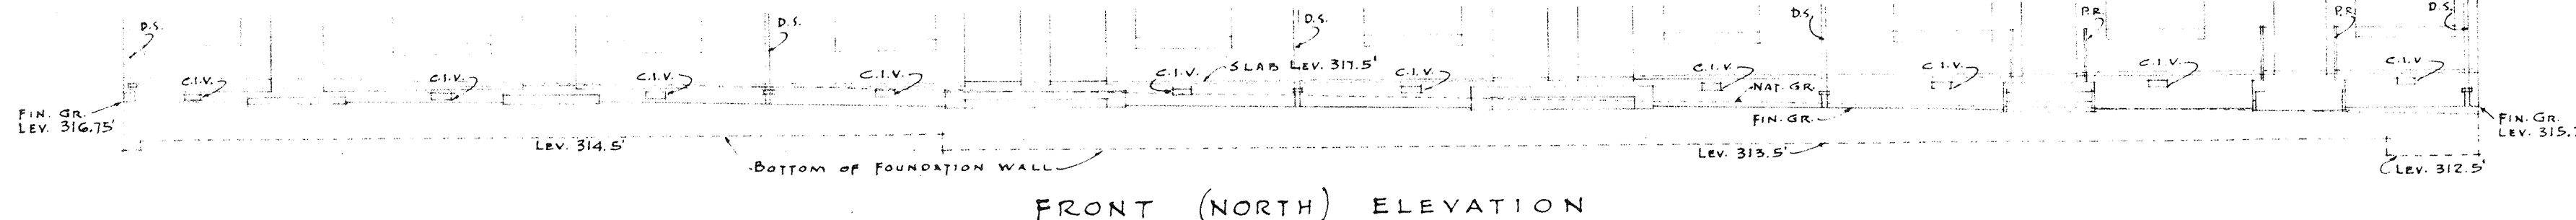

FRONT (NORTH) ELEVATION

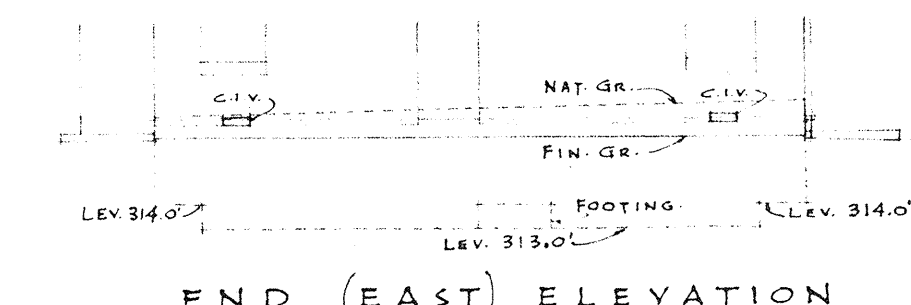


END (EAST) ELEVATION

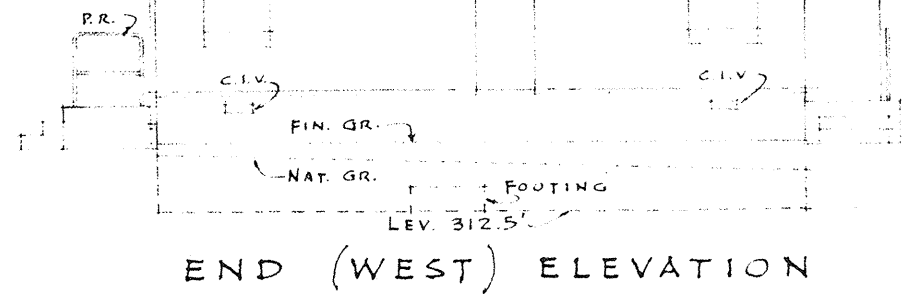


END (WEST) ELEVATION

BUILDING  
NUMBER  
**19.**


ELEVATIONS  
ABOVE FIRST  
FLOOR LINE  
SAME AS  
BLDG. NO. 18

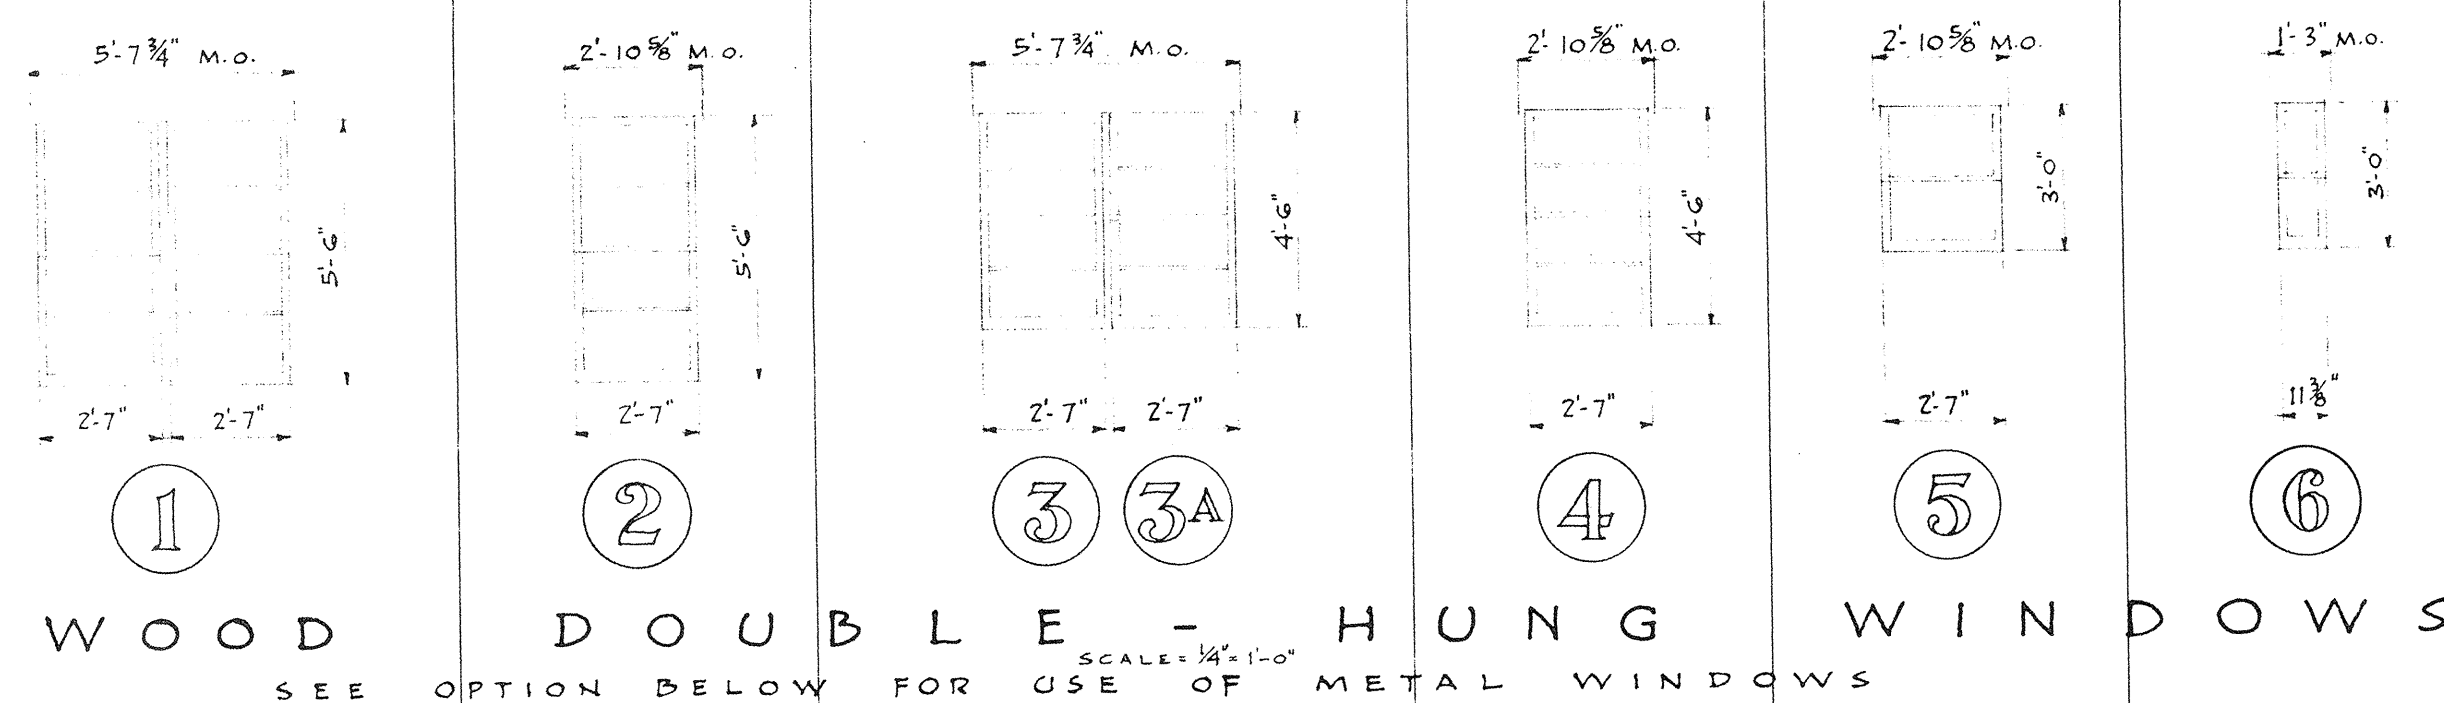

WOOD DOUBLE-HUNG WINDOWS  
SEE OPTION BELOW FOR USE OF METAL WINDOWS

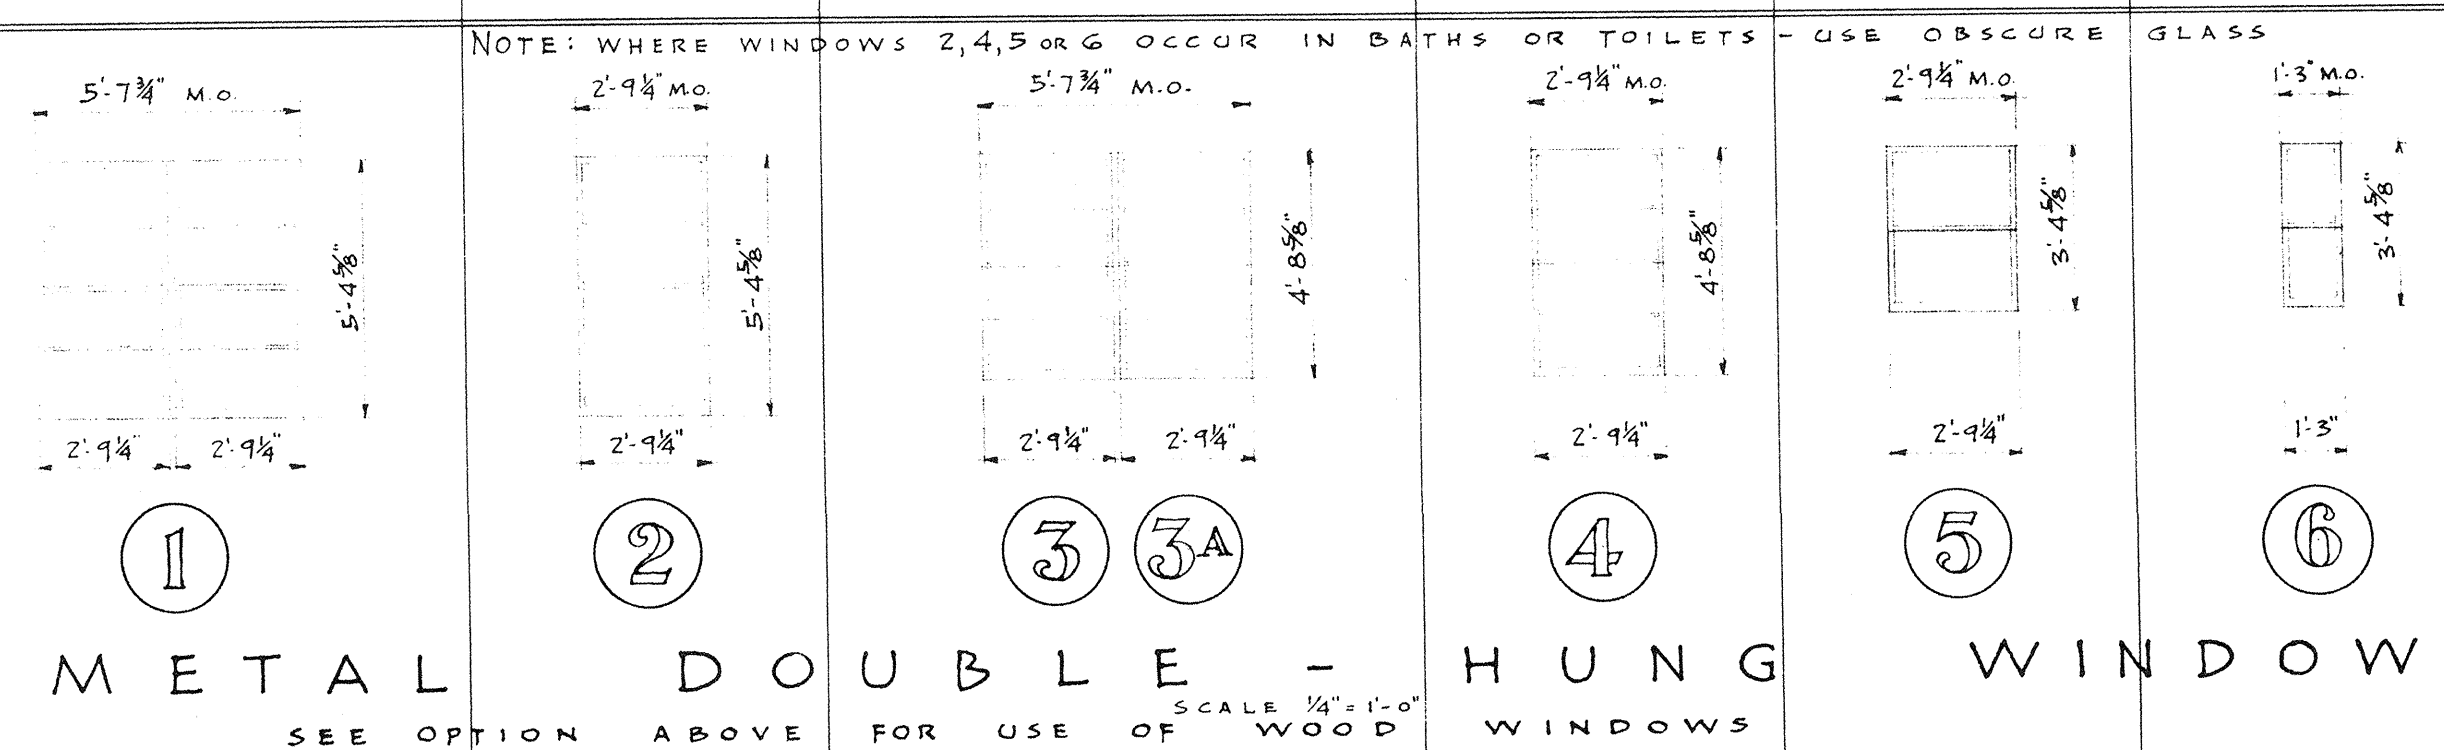

METAL DOUBLE-HUNG WINDOWS  
SEE OPTION ABOVE FOR USE OF WOOD WINDOWS

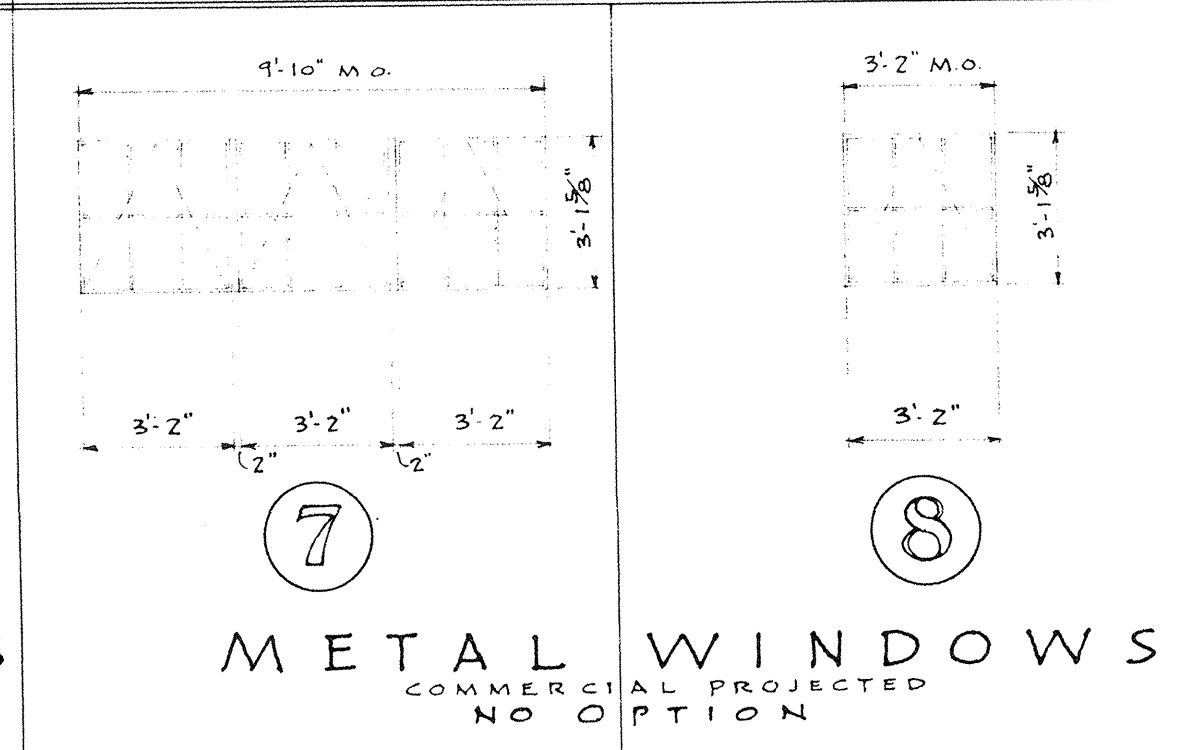


METAL WINDOWS  
COMMERCIAL PROJECTED NO. 1 OPTION

WINDOW LINTEL SCHEDULE


WINDOW NO.	BRICK OPNG.	TYPE LINTEL	DETAILS
1	5'-7 1/4"	STEEL J JL	1-L 5' x 3 1/2" x 7'-0" LOOSE 2-JL b.b. 5' x 3 1/2" x 7'-0" SPOT WELDED 1" O.G.
2	2'-10"	STEEL J JL	3-U 3 1/2" x 3 1/2" x 4'-0" LOOSE
3	5'-7 1/4"	STEEL J JL	1-L 5' x 3 1/2" x 7'-0" LOOSE 2-JL b.b. 5' x 3 1/2" x 7'-0" SPOT WELDED 1" O.G.
3A	5'-7 1/4"	CONCRETE	See Arch. Sections
4	2'-10"	STEEL J JL	1-L 4' x 3 1/2" x 4'-0" LOOSE 2-U b.b. 4' x 3 1/2" x 4'-0" SPOT WELDED 1" O.G.
5	2'-10"	STEEL & CONC.	1-L 5' x 3 1/2" x 7'-0" LOOSE See Arch. Sections
6	2'-10"	STEEL & CONC.	1-L 4' x 3 1/2" x 4'-0" LOOSE
7	9'-10"	STEEL J JL	3-U 3 1/2" x 3 1/2" x 4'-0" LOOSE
8	3'-2"	CONCRETE	1-L 3 1/2" x 3 1/2" x 4'-0" LOOSE 3-U 3 1/2" x 3 1/2" x 4'-0" SPOT WELDED 1" O.G. See Arch. Sections

DOOR LINTEL SCHEDULE

DOOR NO.	MASONRY OPNG.	TYPE LINTEL	DETAILS
A	3'-7 1/2"	STEEL JL JL	2-U 4' x 3 1/2" x 4'-0" SPOT WELDED 1" O.G. 2-U 4' x 3 1/2" x 4'-0" U IN PAIRS D.B.
B	3'-1 1/2"	CONCRETE	See Arch. Sections
C	2'-7 1/2"	CONCRETE	See Arch. Sections
D	3'-2 1/2"	CONCRETE	See Arch. Sections
E	2'-7 1/2"	STEEL JL JL	3-U 3 1/2" x 3 1/2" x 3'-0" LOOSE
F	3'-6"	PRECAST LINTEL	4' x 12" 1-1/2" x 4'-0" TOP & BOTTOM
G	2'-0"	STEEL PL	1-PL 3 1/2" x 3 1/2" x 3'-0"
H	1'-6"	CONCRETE	See Plans and Sections
I	2'-0"	STEEL PL	1-PL 2 1/2" x 3 1/2" x 3'-0"
J	1'-5 1/2"	STEEL PL	1-PL 2 1/2" x 3 1/2" x 2'-6"
K-L	3'-0"	STEEL PL	1-PL 3 1/2" x 3 1/2" x 4'-0"
M	SEE SHOP DRAWINGS	CONCRETE	See Plans
N	5'-0"	CONCRETE	See Arch. Sections

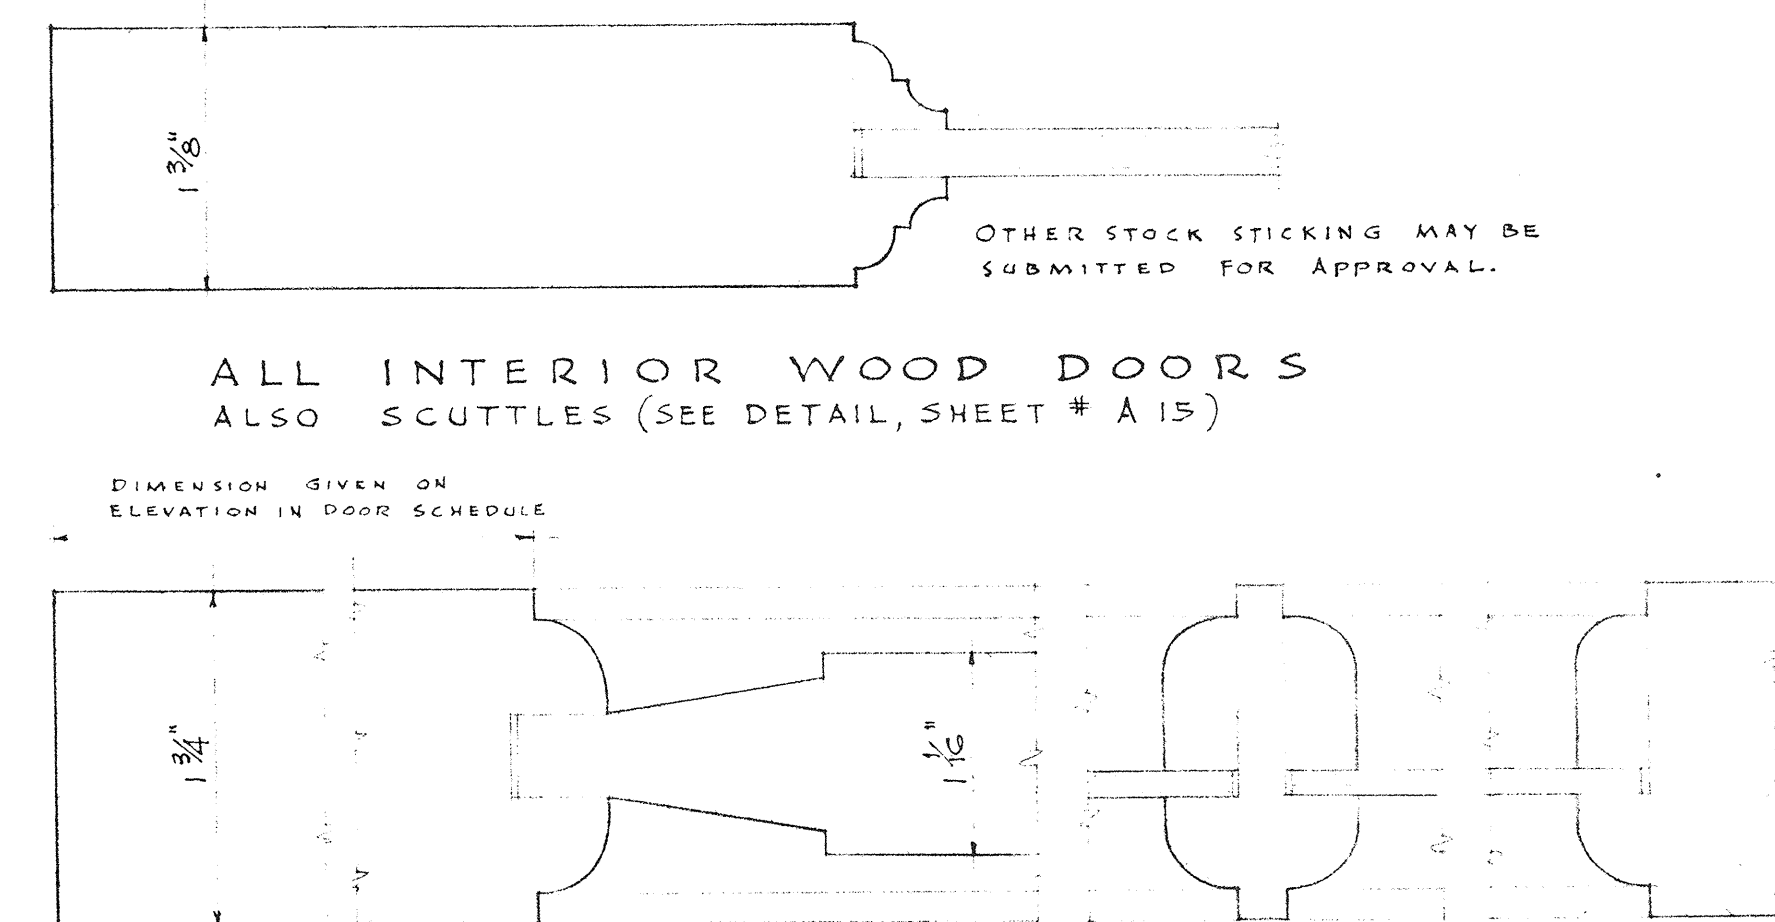

ALL INTERIOR WOOD DOORS  
ALSO SCUTTLERS (SEE DETAIL, SHEET # A 15)  
ALL EXTERIOR DOORS  
FULL SIZE DOOR SECTIONS

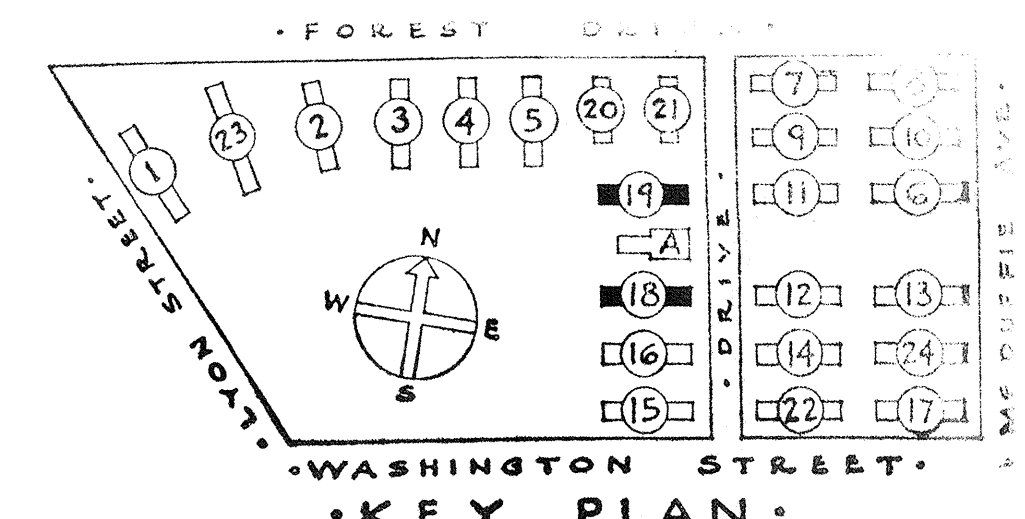

SHEET TITLE  
**ELEVATIONS BLDGS. 18, 19 DOOR, WINDOW & LINTEL SCHEDULE**

GONZALES GARDENS  
LOW RENT HOUSING PROJECT, COLUMBIA, S. C. 21

THE HOUSING AUTHORITY OF THE CITY OF COLUMBIA, S. C.  
UNITED STATES HOUSING AUTHORITY

CHECKED: **HMS**  
DATE: **9-18-34**

APPROVED BY: **UNITED STATES HOUSING AUTHORITY**  
ADMINISTRATOR: **DATE**

DESIGNED BY: **JAMES B. LUDLOW**  
ARCHITECT: **DATE 9-15-34**

SCALE: **1/8" = 1'-0"**  
AS SHOWN

SHEET NO. **A 14**

