

DETAIL OF TYPICAL SERVICE CONNECTION FROM POLE

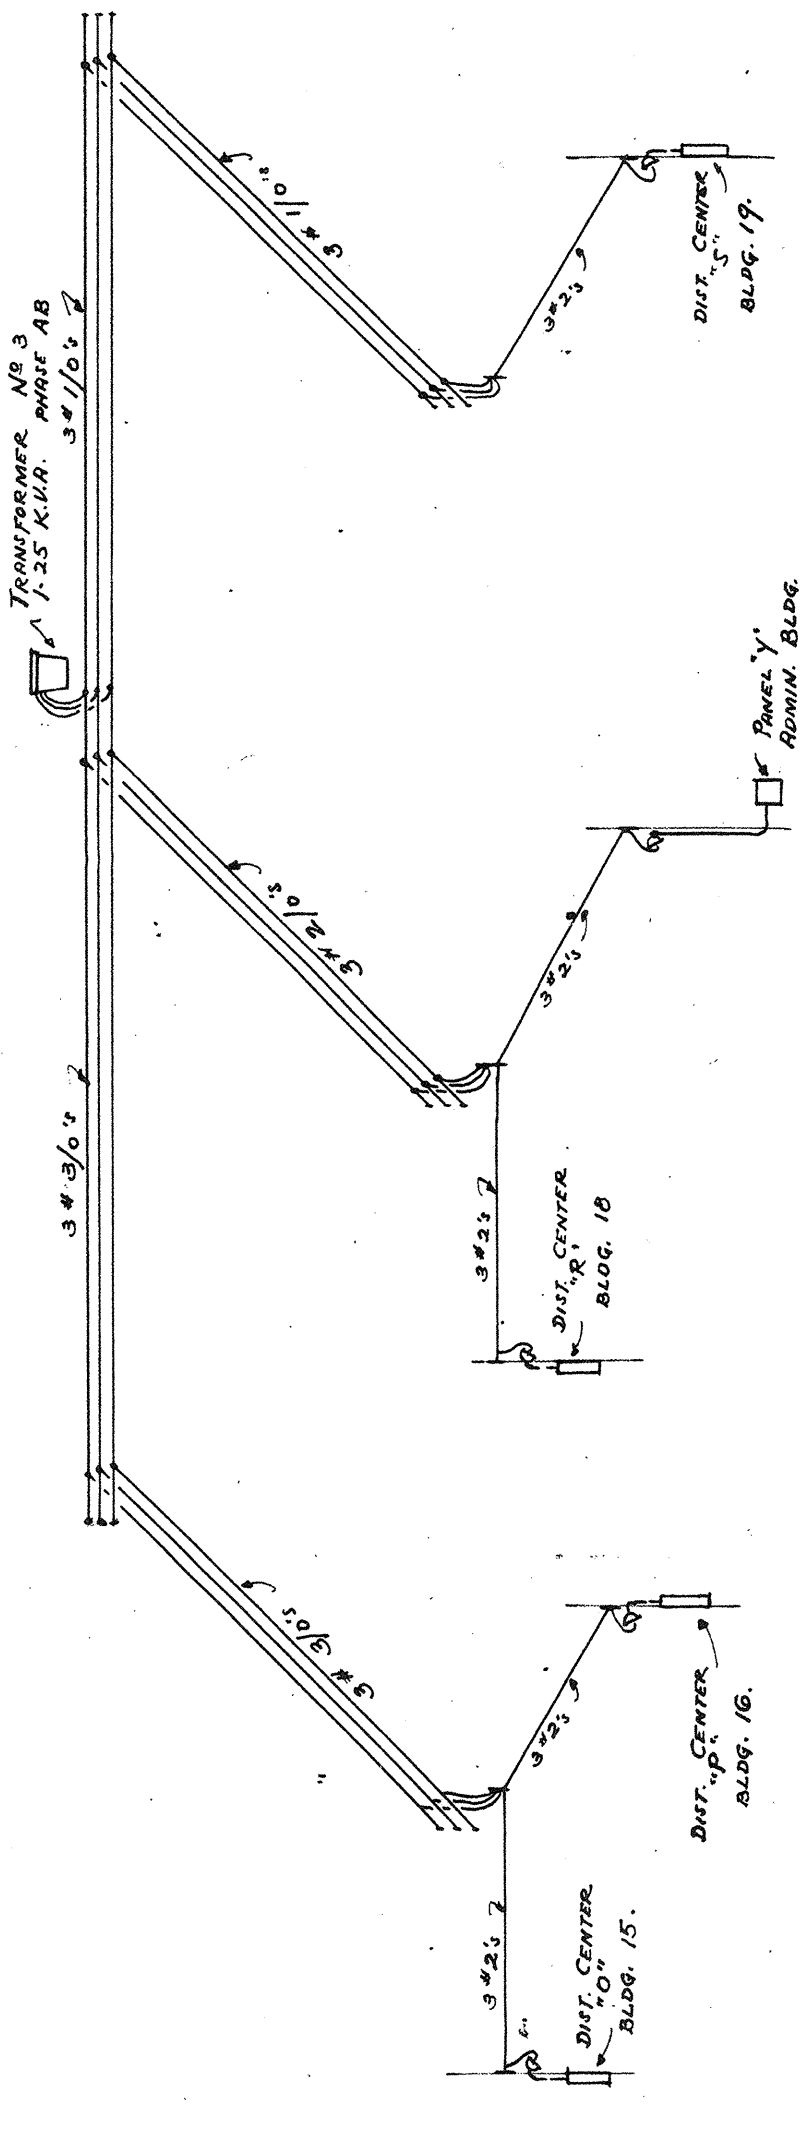


DIAGRAM OF DISTRIBUTION FROM TRANSFORMER NO. 3

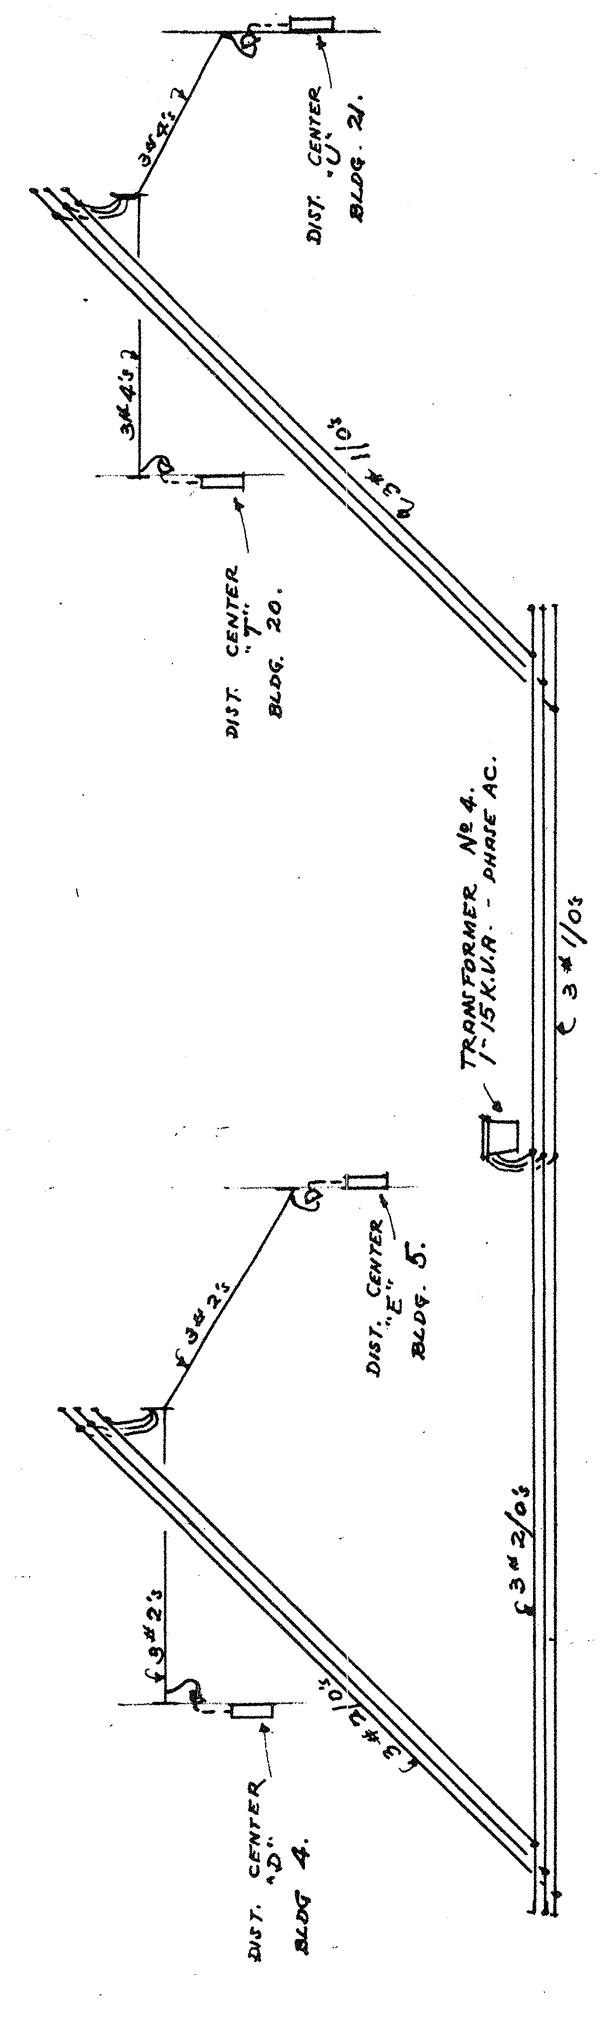


DIAGRAM OF DISTRIBUTION FROM TRANSFORMER NO. 4


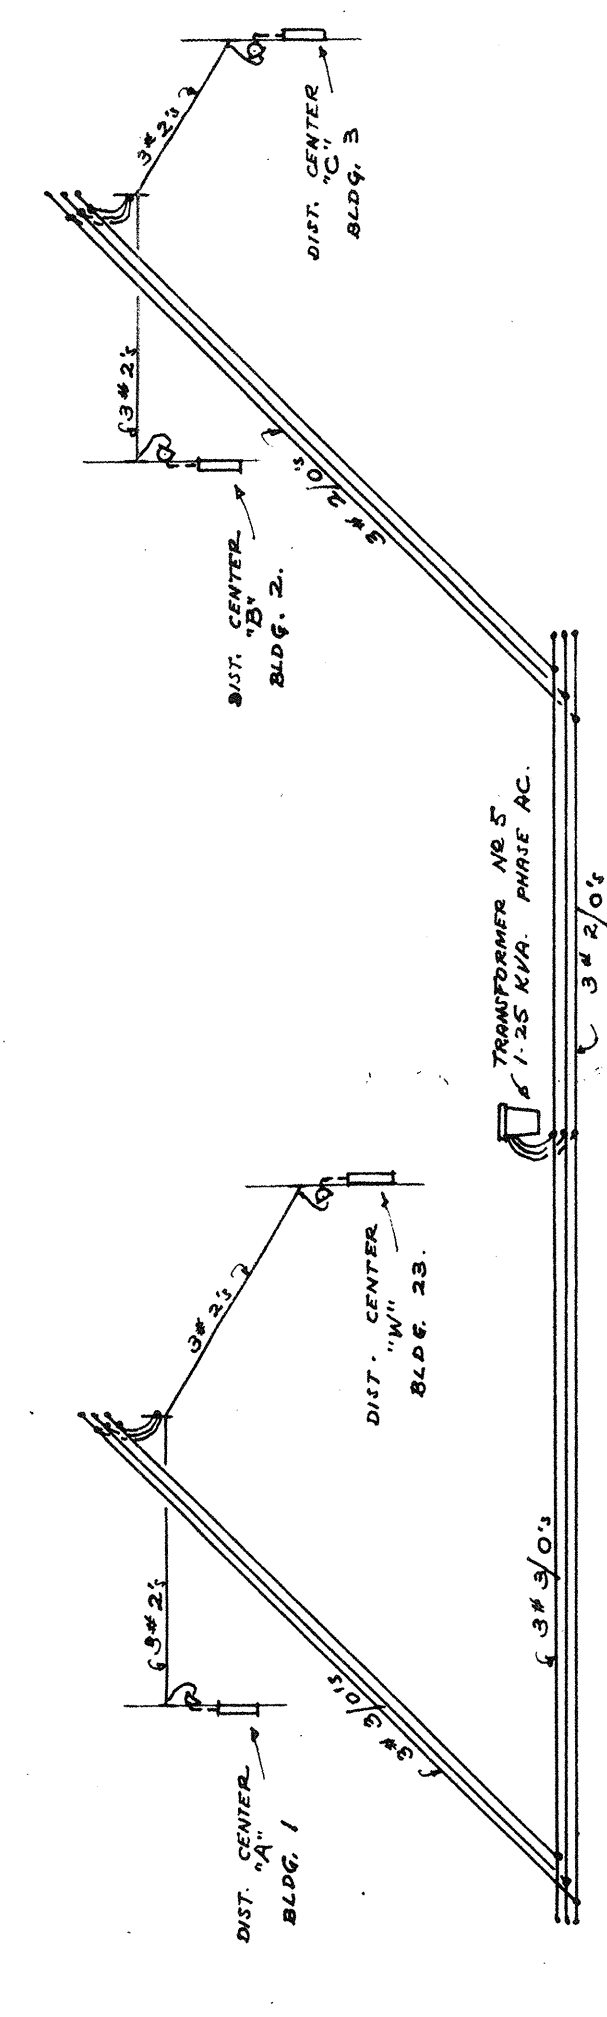


DIAGRAM OF DISTRIBUTION FROM TRANSFORMER NO. 5

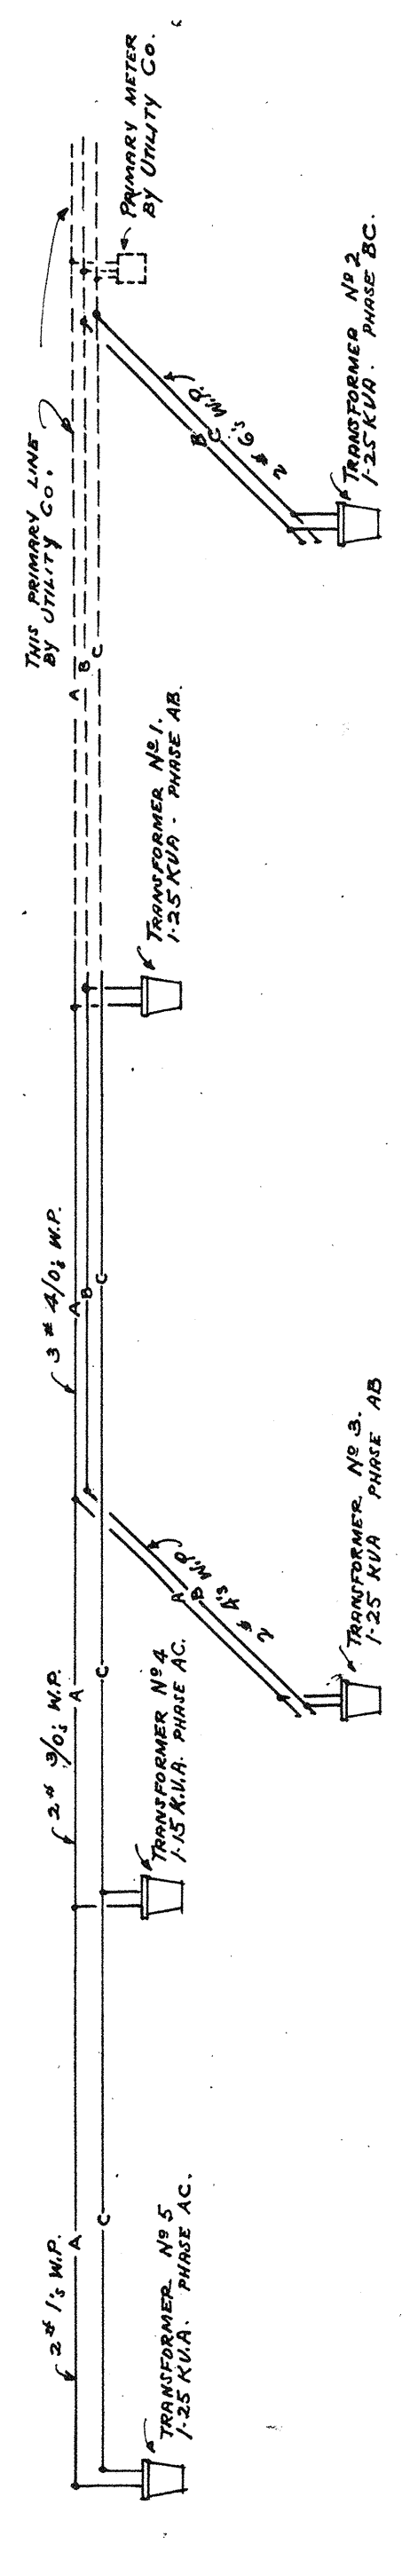

PRIMARY WIRING DIAGRAM

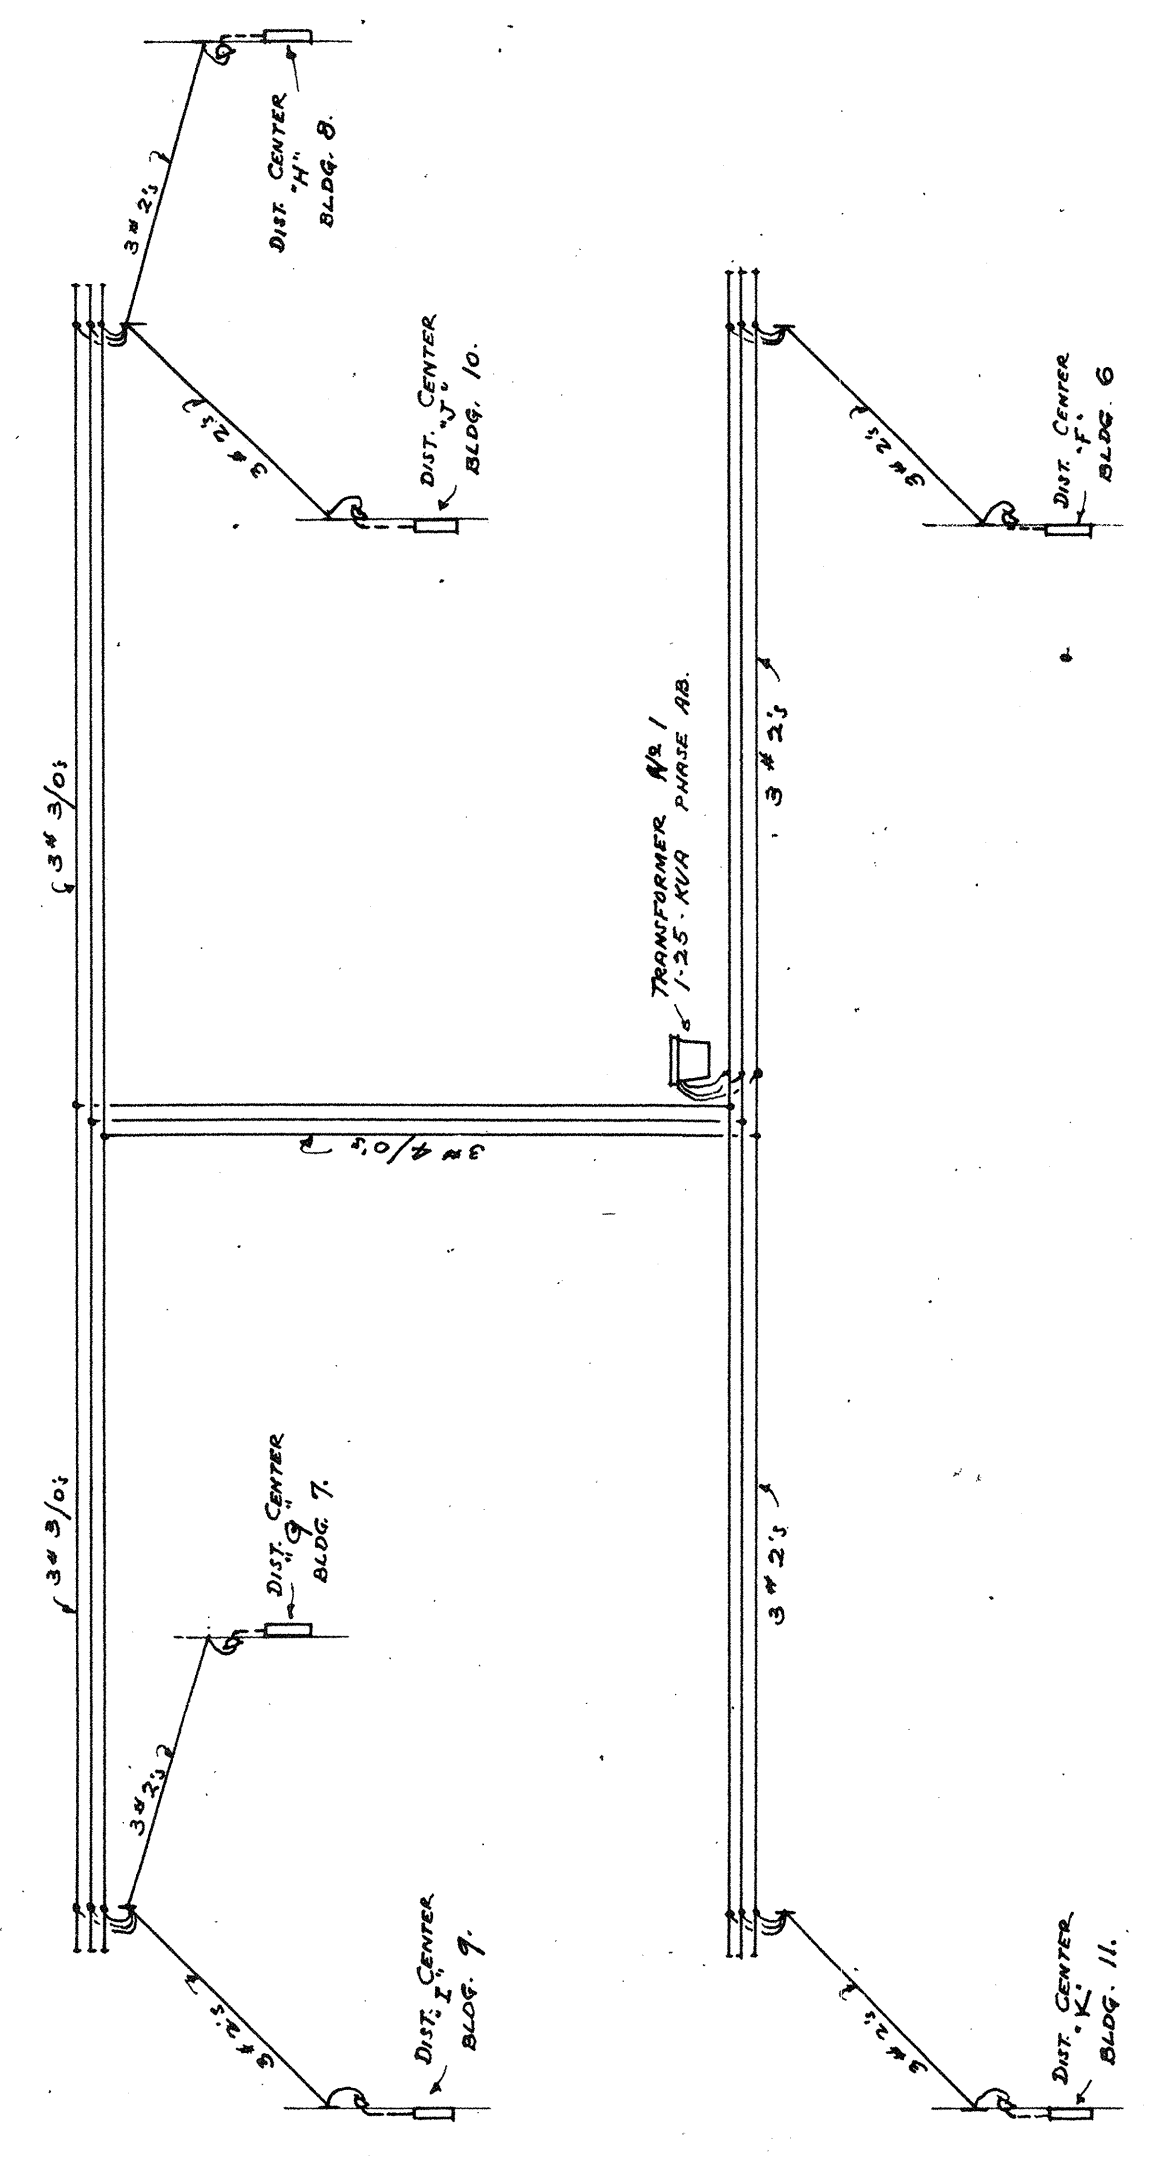


DIAGRAM OF DISTRIBUTION FROM TRANSFORMER NO. 1



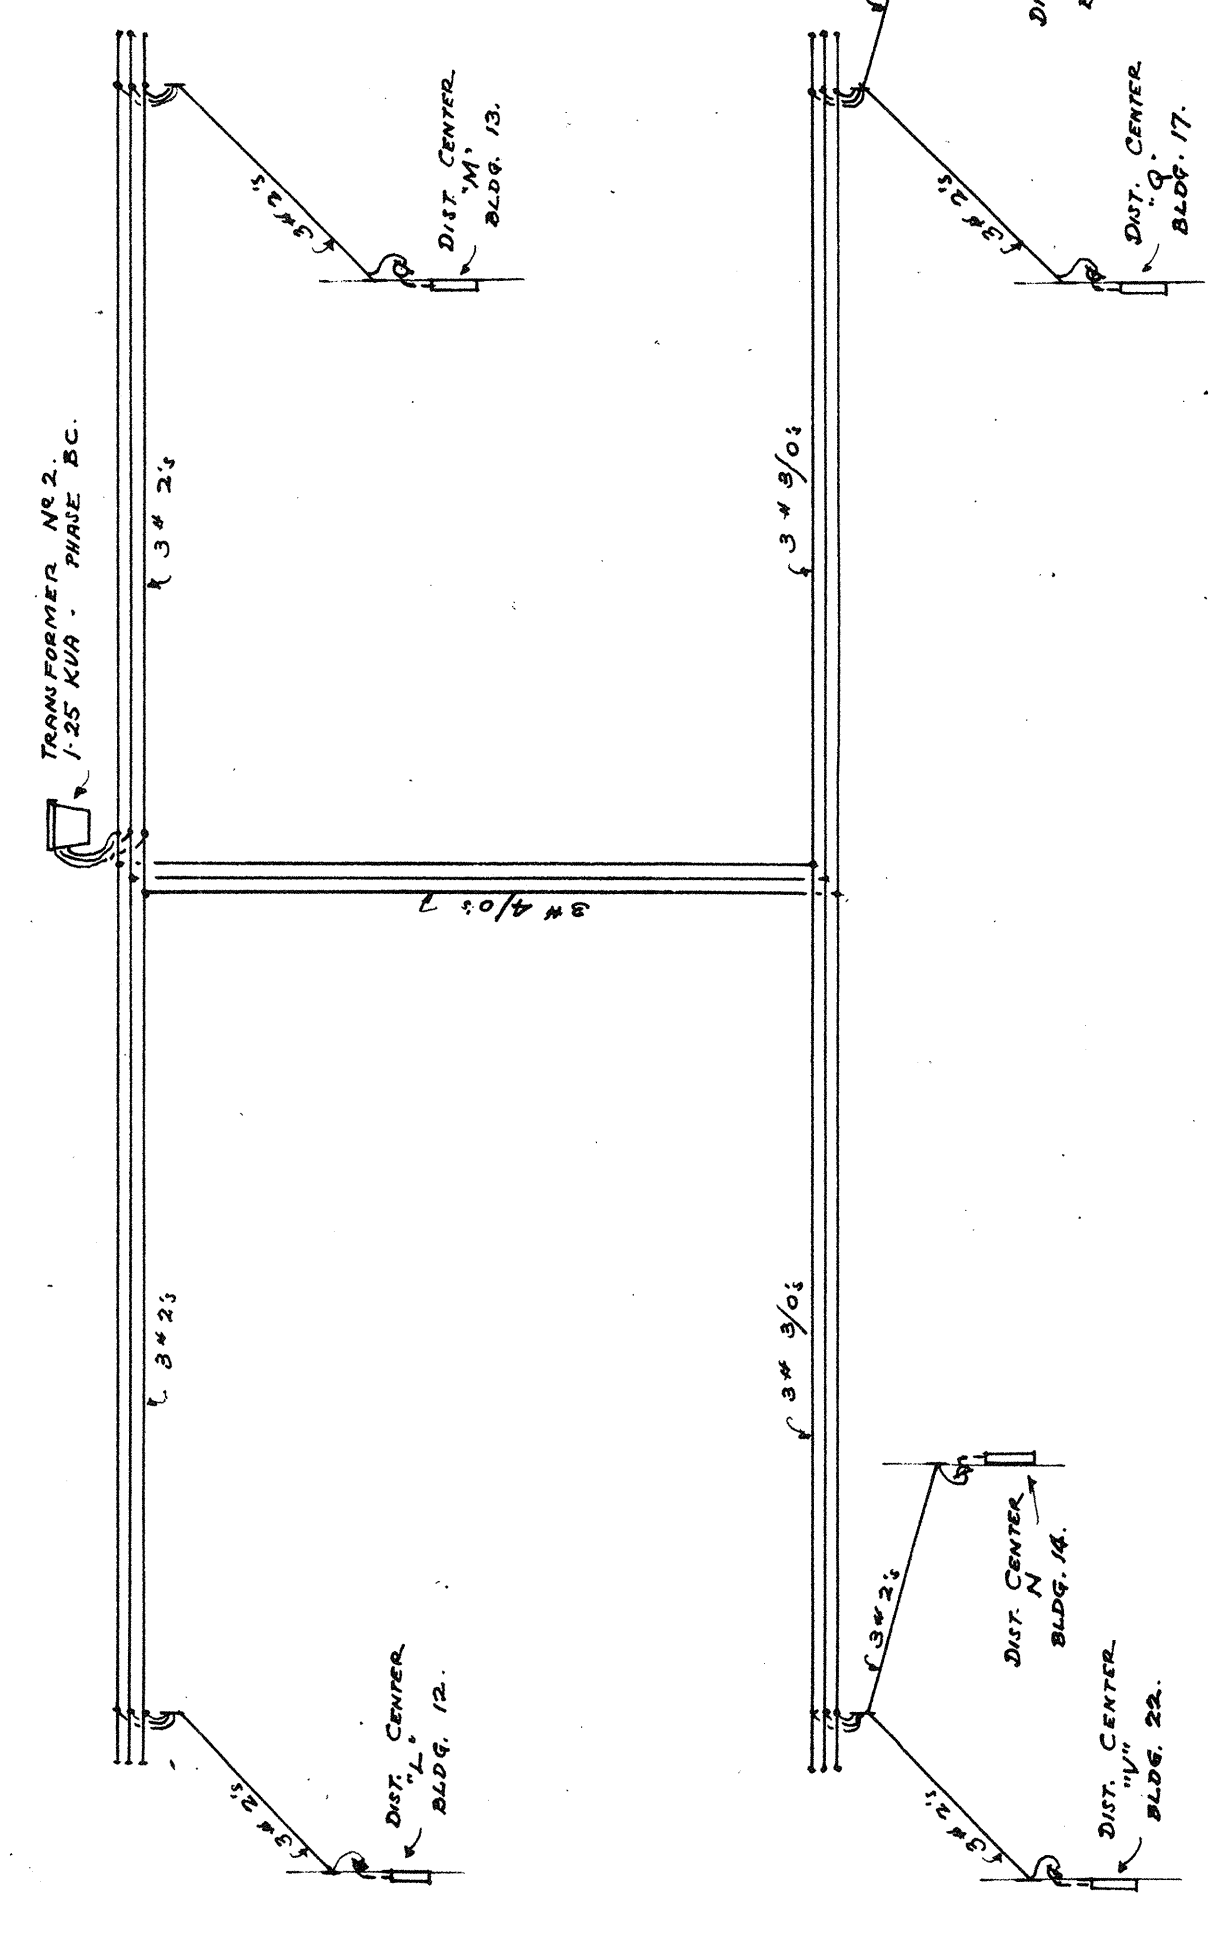



DIAGRAM OF DISTRIBUTION FROM TRANSFORMER NO. 2

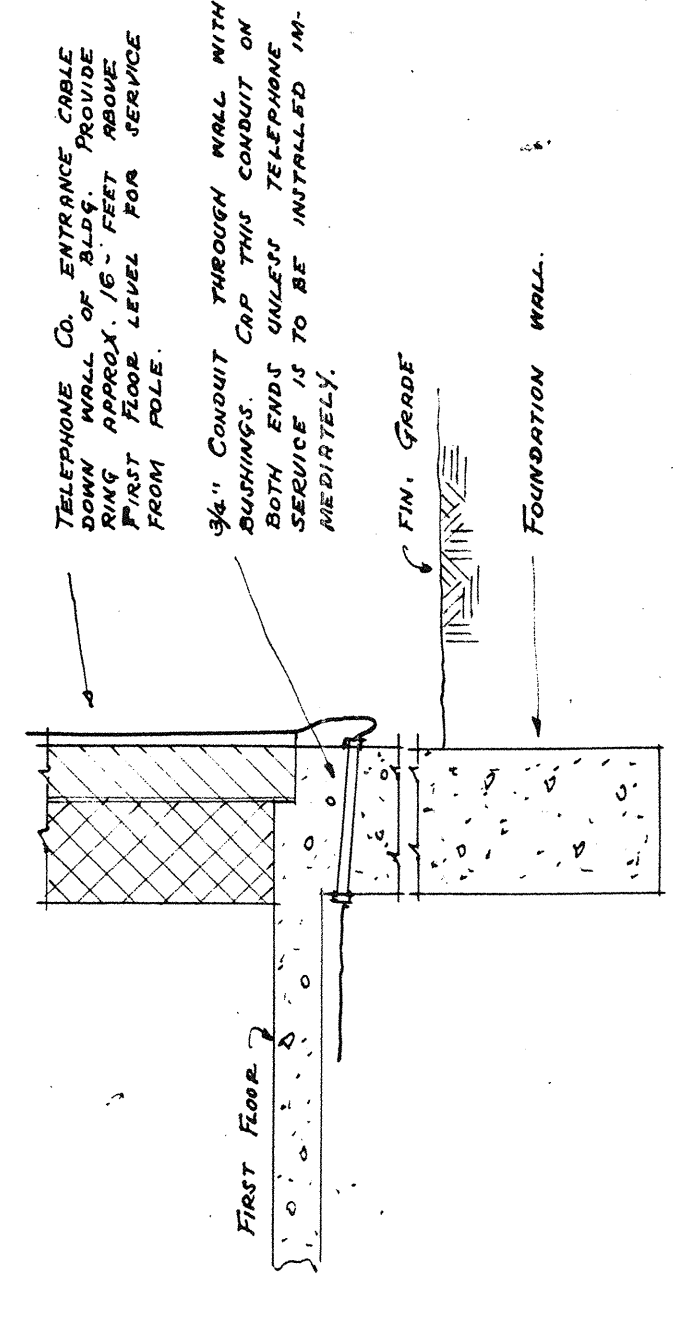

3/4" SCALE DETAIL OF TYPICAL TELEPHONE SERVICE CONNECTION TO BUILDING

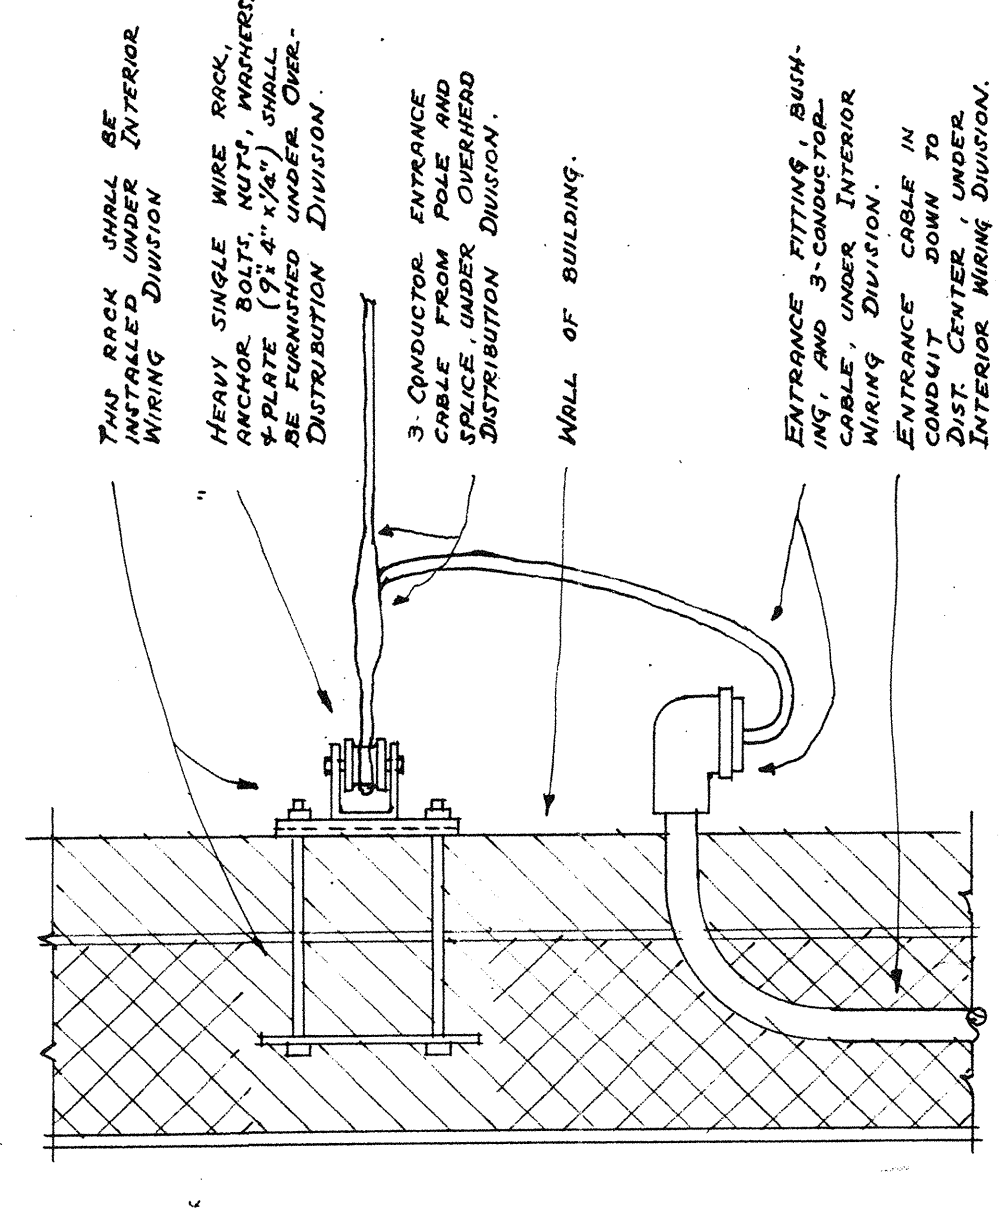

1/2" SCALE DETAIL OF TYPICAL ELECTRIC SERVICE CONNECTION TO BUILDING

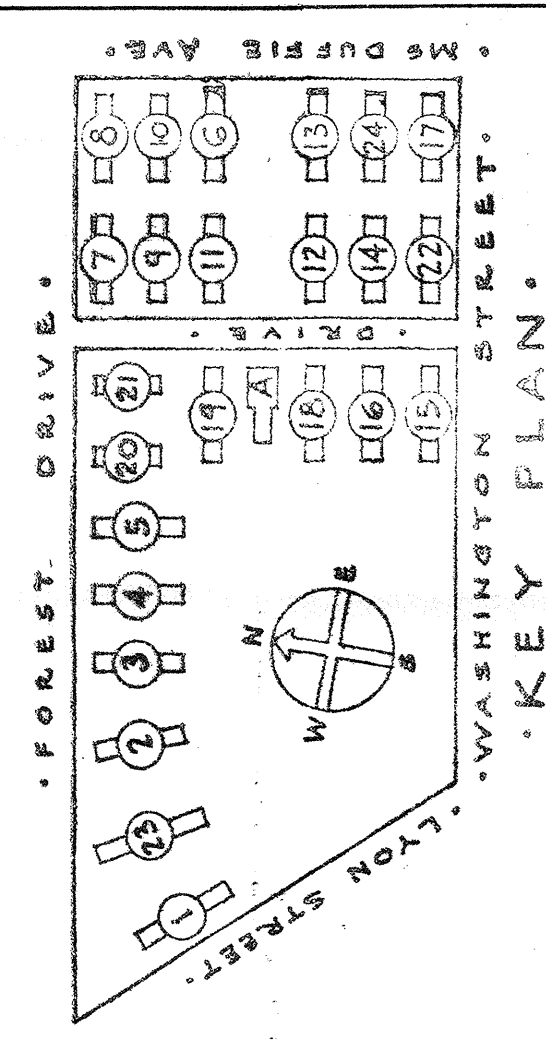

SHEET TITLE: ELECTRICAL DIAGRAMS & DETAILS

GONZALES GARDENS
LOW RENT HOUSING PROJECT, COLUMBIA, S. C. 21
THE HOUSING AUTHORITY OF THE CITY OF COLUMBIA, S. C.

CHECKED BY: *[Signature]*
DATE: *[Date]*
REVISIONS: *[None]*

APPROVED BY: *[Signature]*
DATE: *[Date]*
THE HOUSING AUTHORITY OF THE CITY OF COLUMBIA, S. C.

PROJECT NO.: *[Number]*
SHEET NO.: *[Number]*

OFFICE OF JAMES POSEY CONSULTING ENGINEERS