
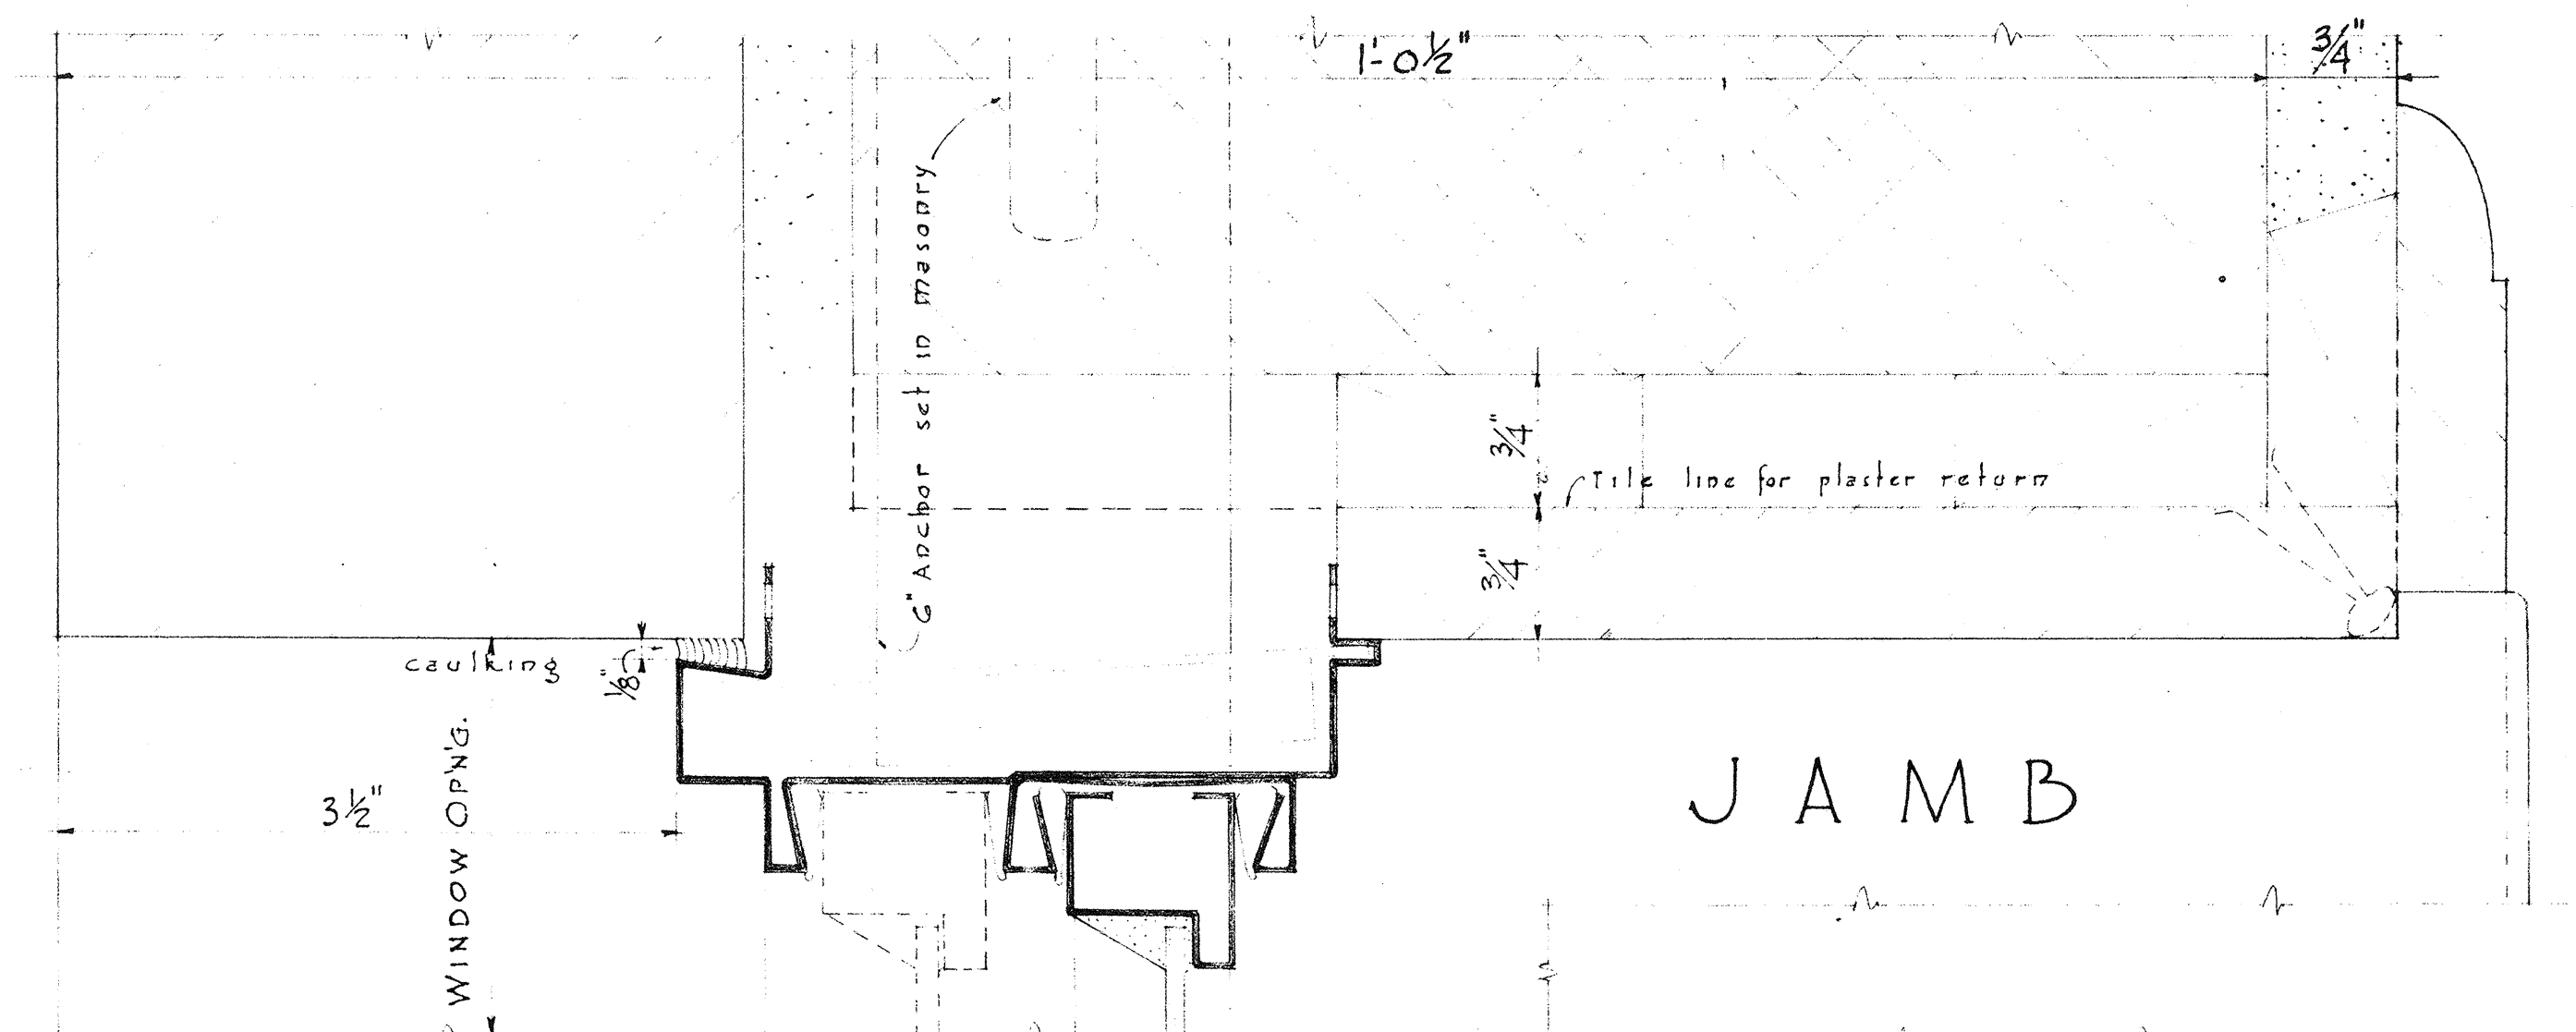


5'-4 3/8" HEIGHT WINDOW OPNG.

4'-8 3/8"



3'-4 3/8"

2 3/8" 2 1/4" BRICK COURSES
4 1/8" 4 1/8" BRICK COURSES
2 3/8" 2 3/8" BRICK COURSES
5 3/8" 5 3/8" BRICK COURSES
6 3/8" 6 3/8" BRICK COURSES
6 3/8" 6 3/8" BRICK COURSES

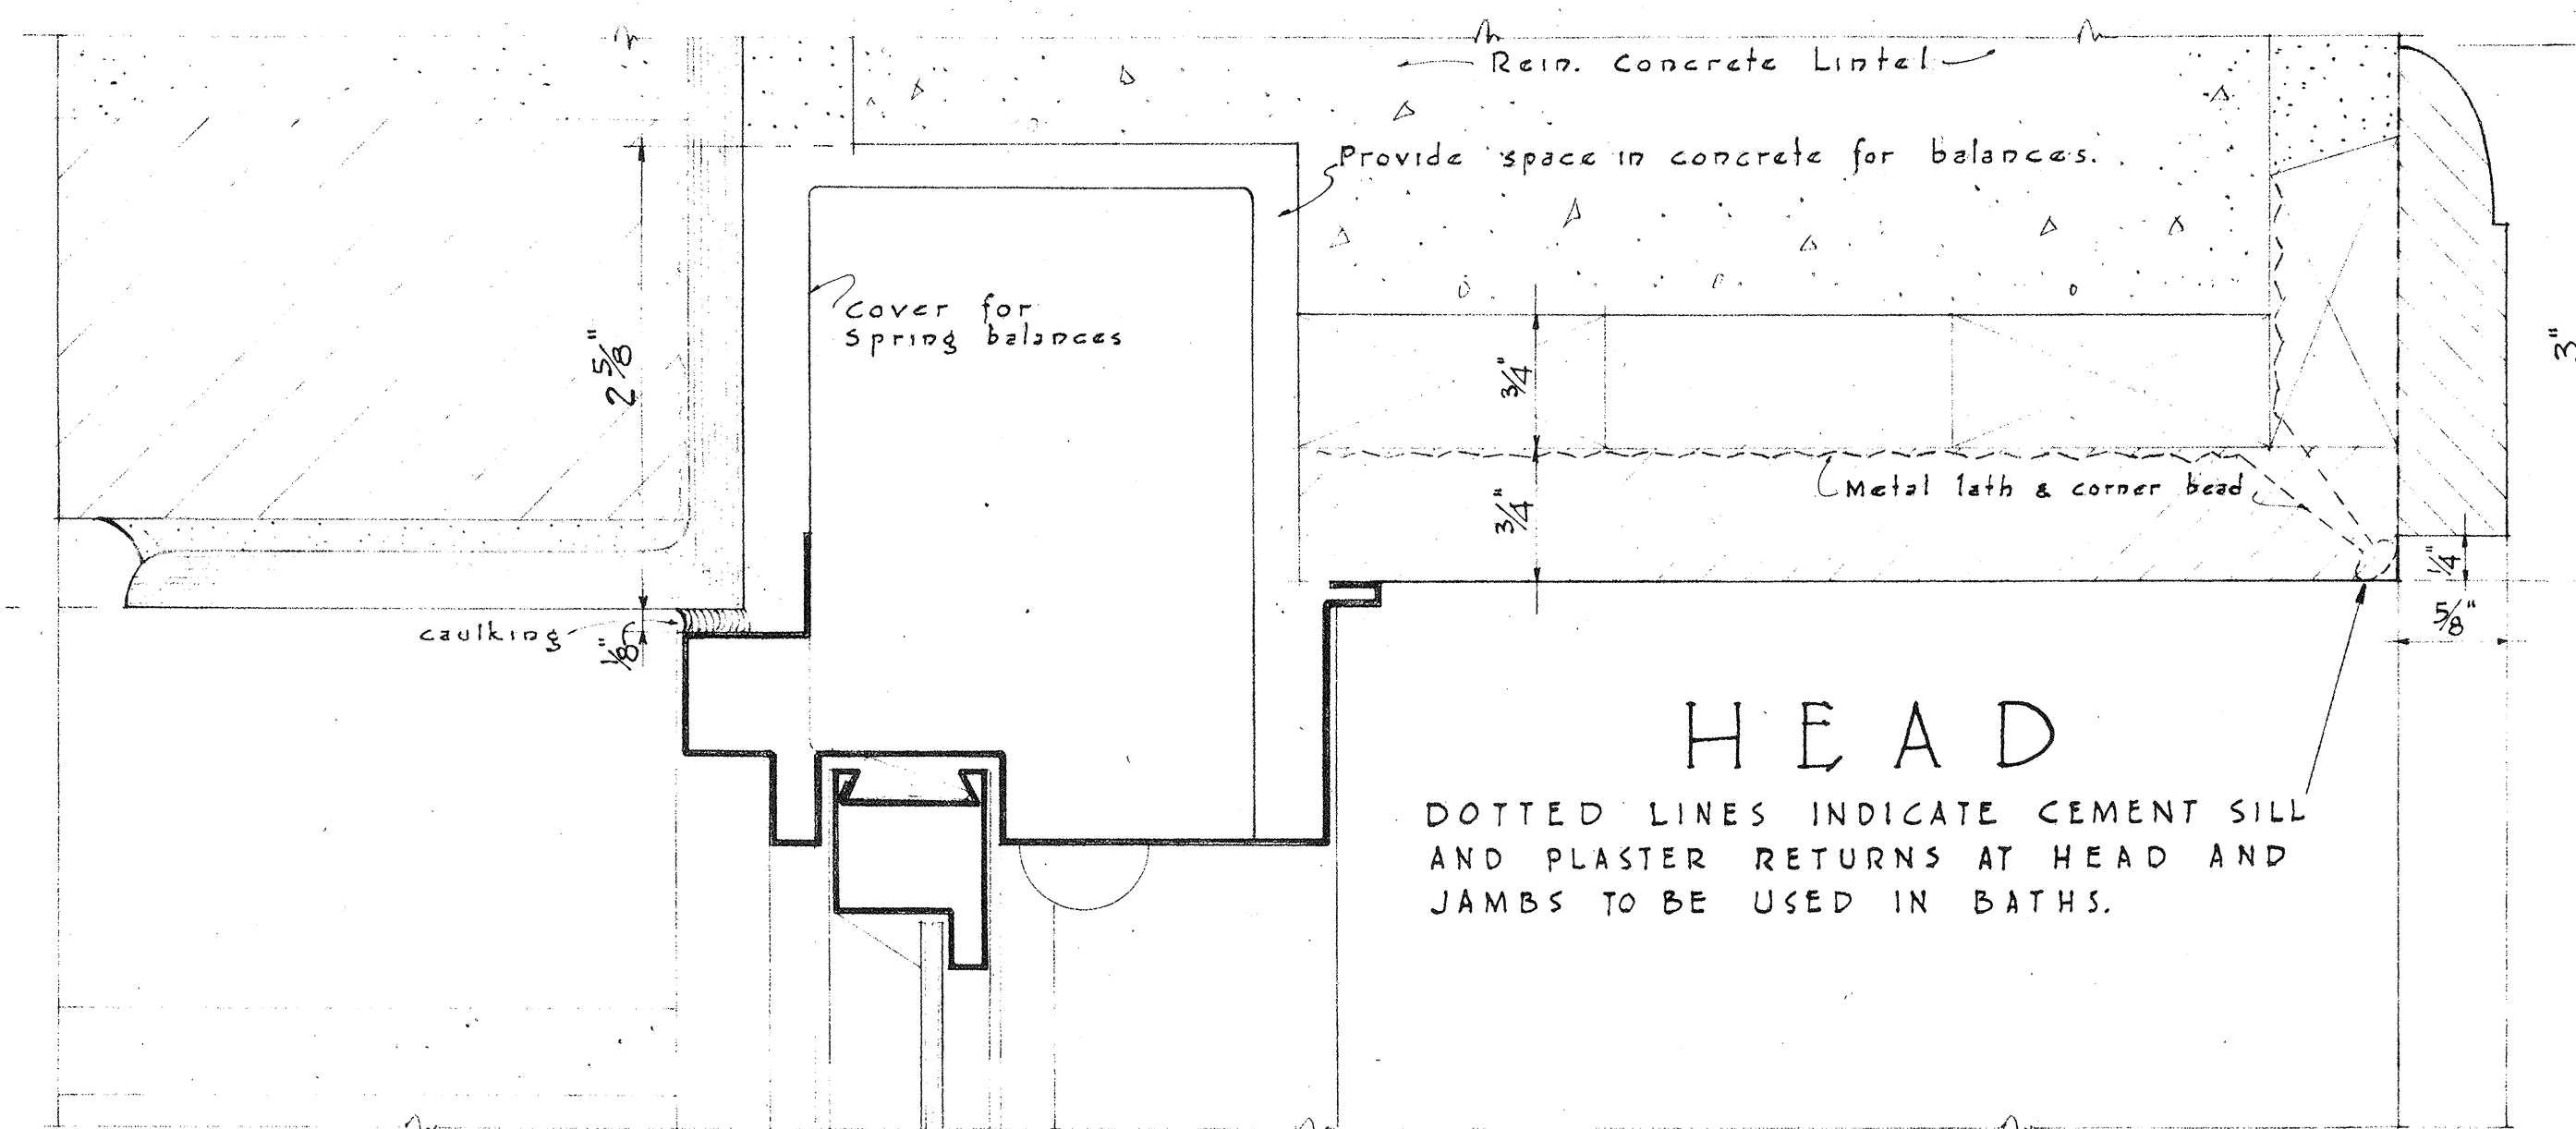


MUNTIN




MEETING RAIL

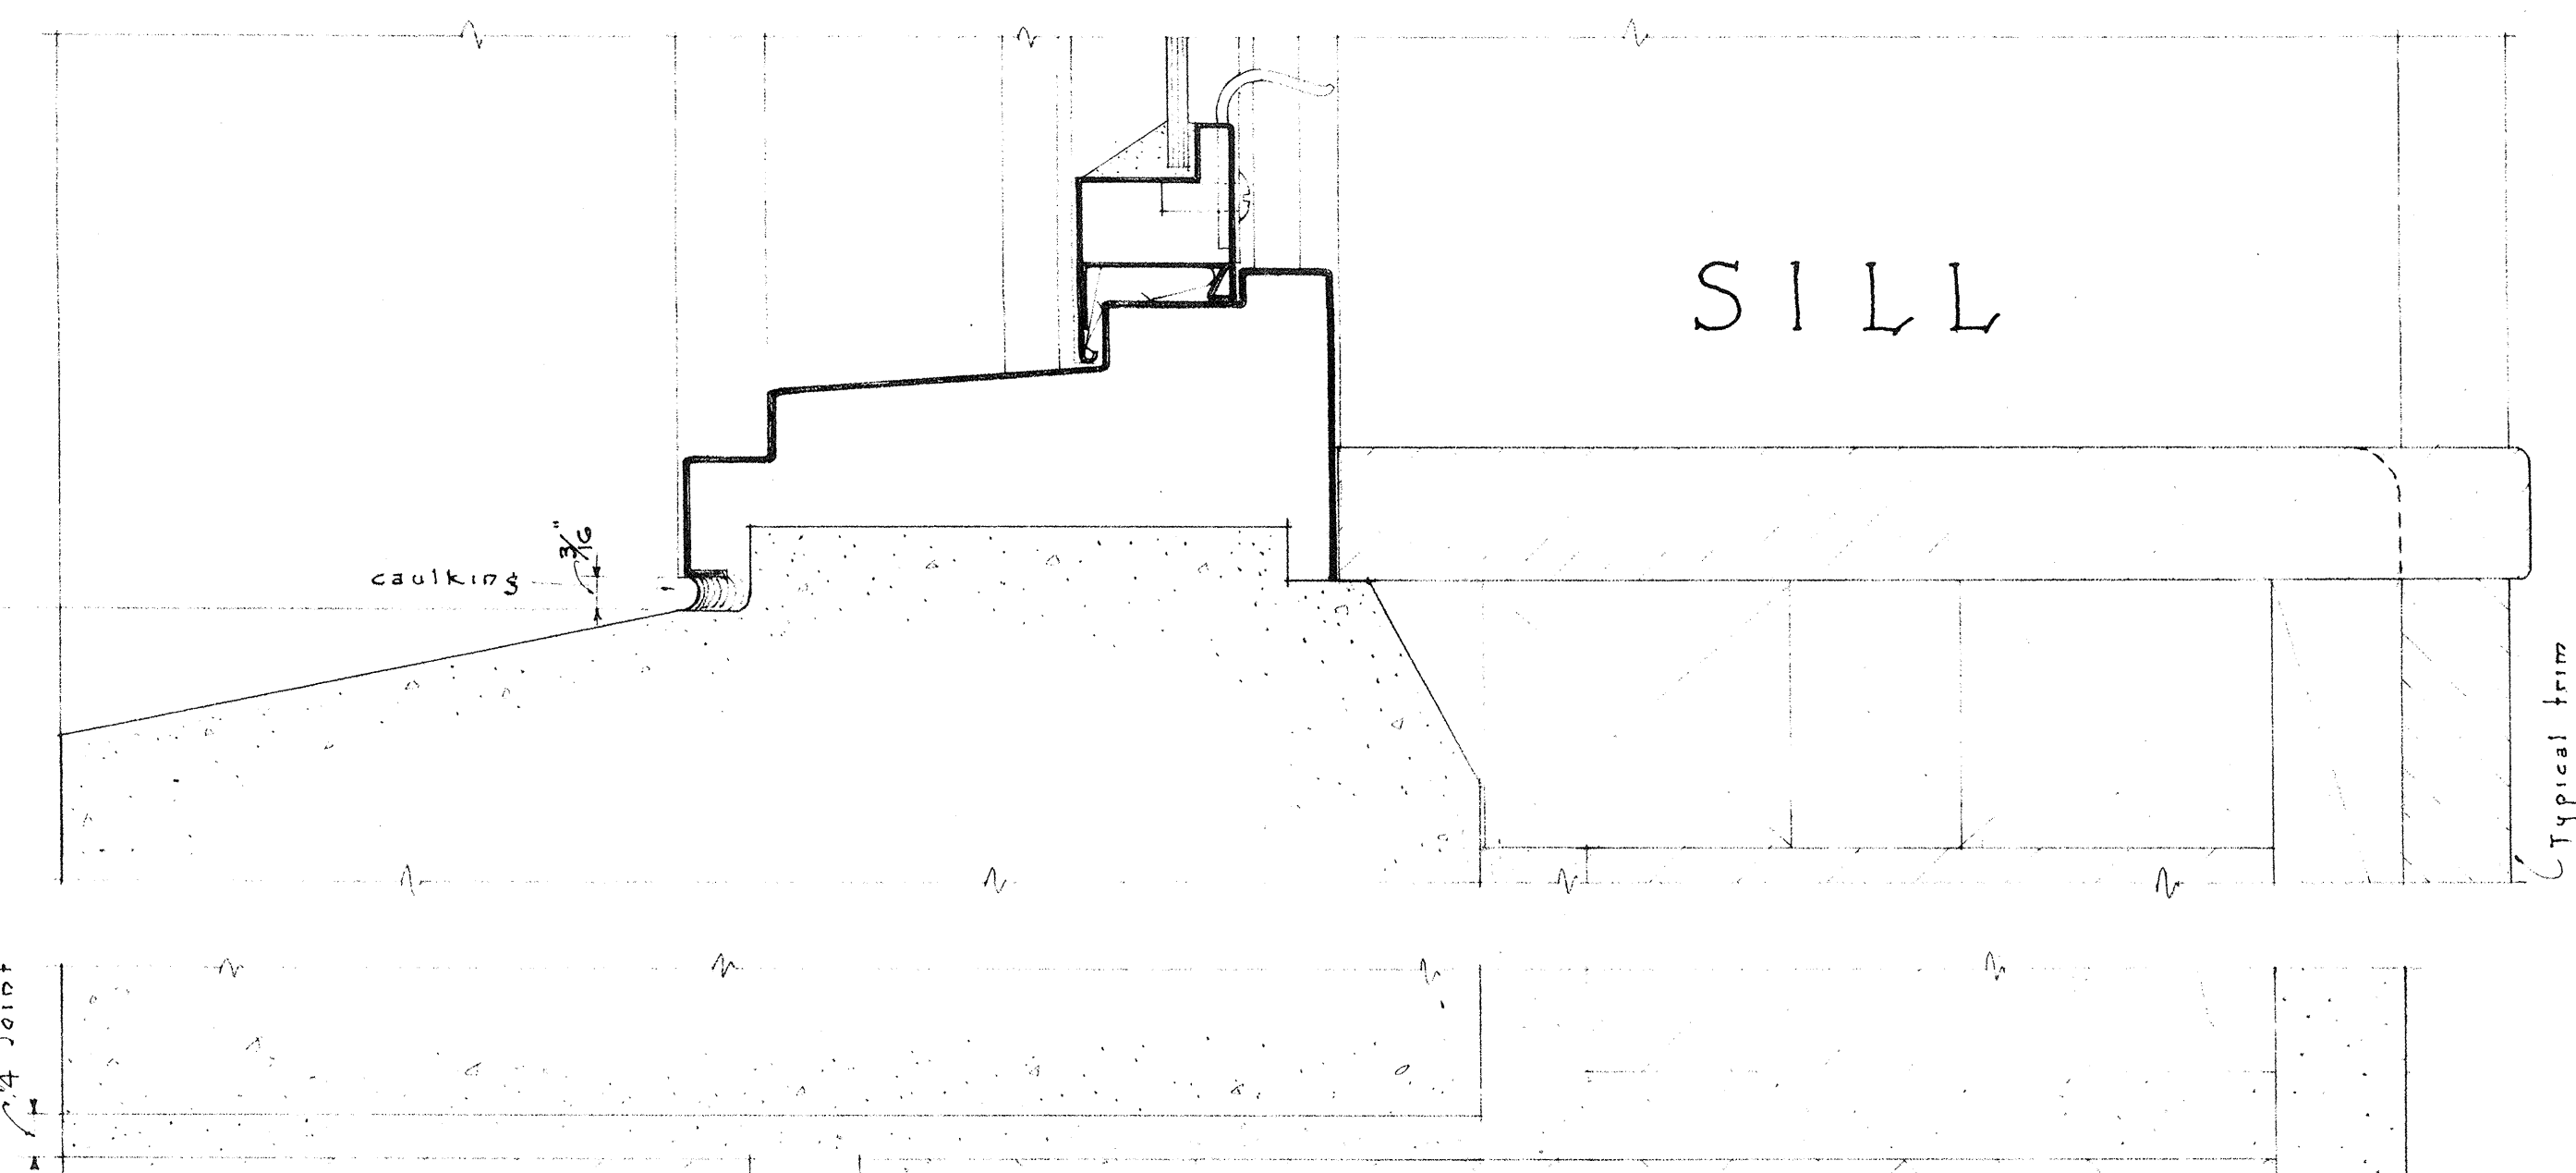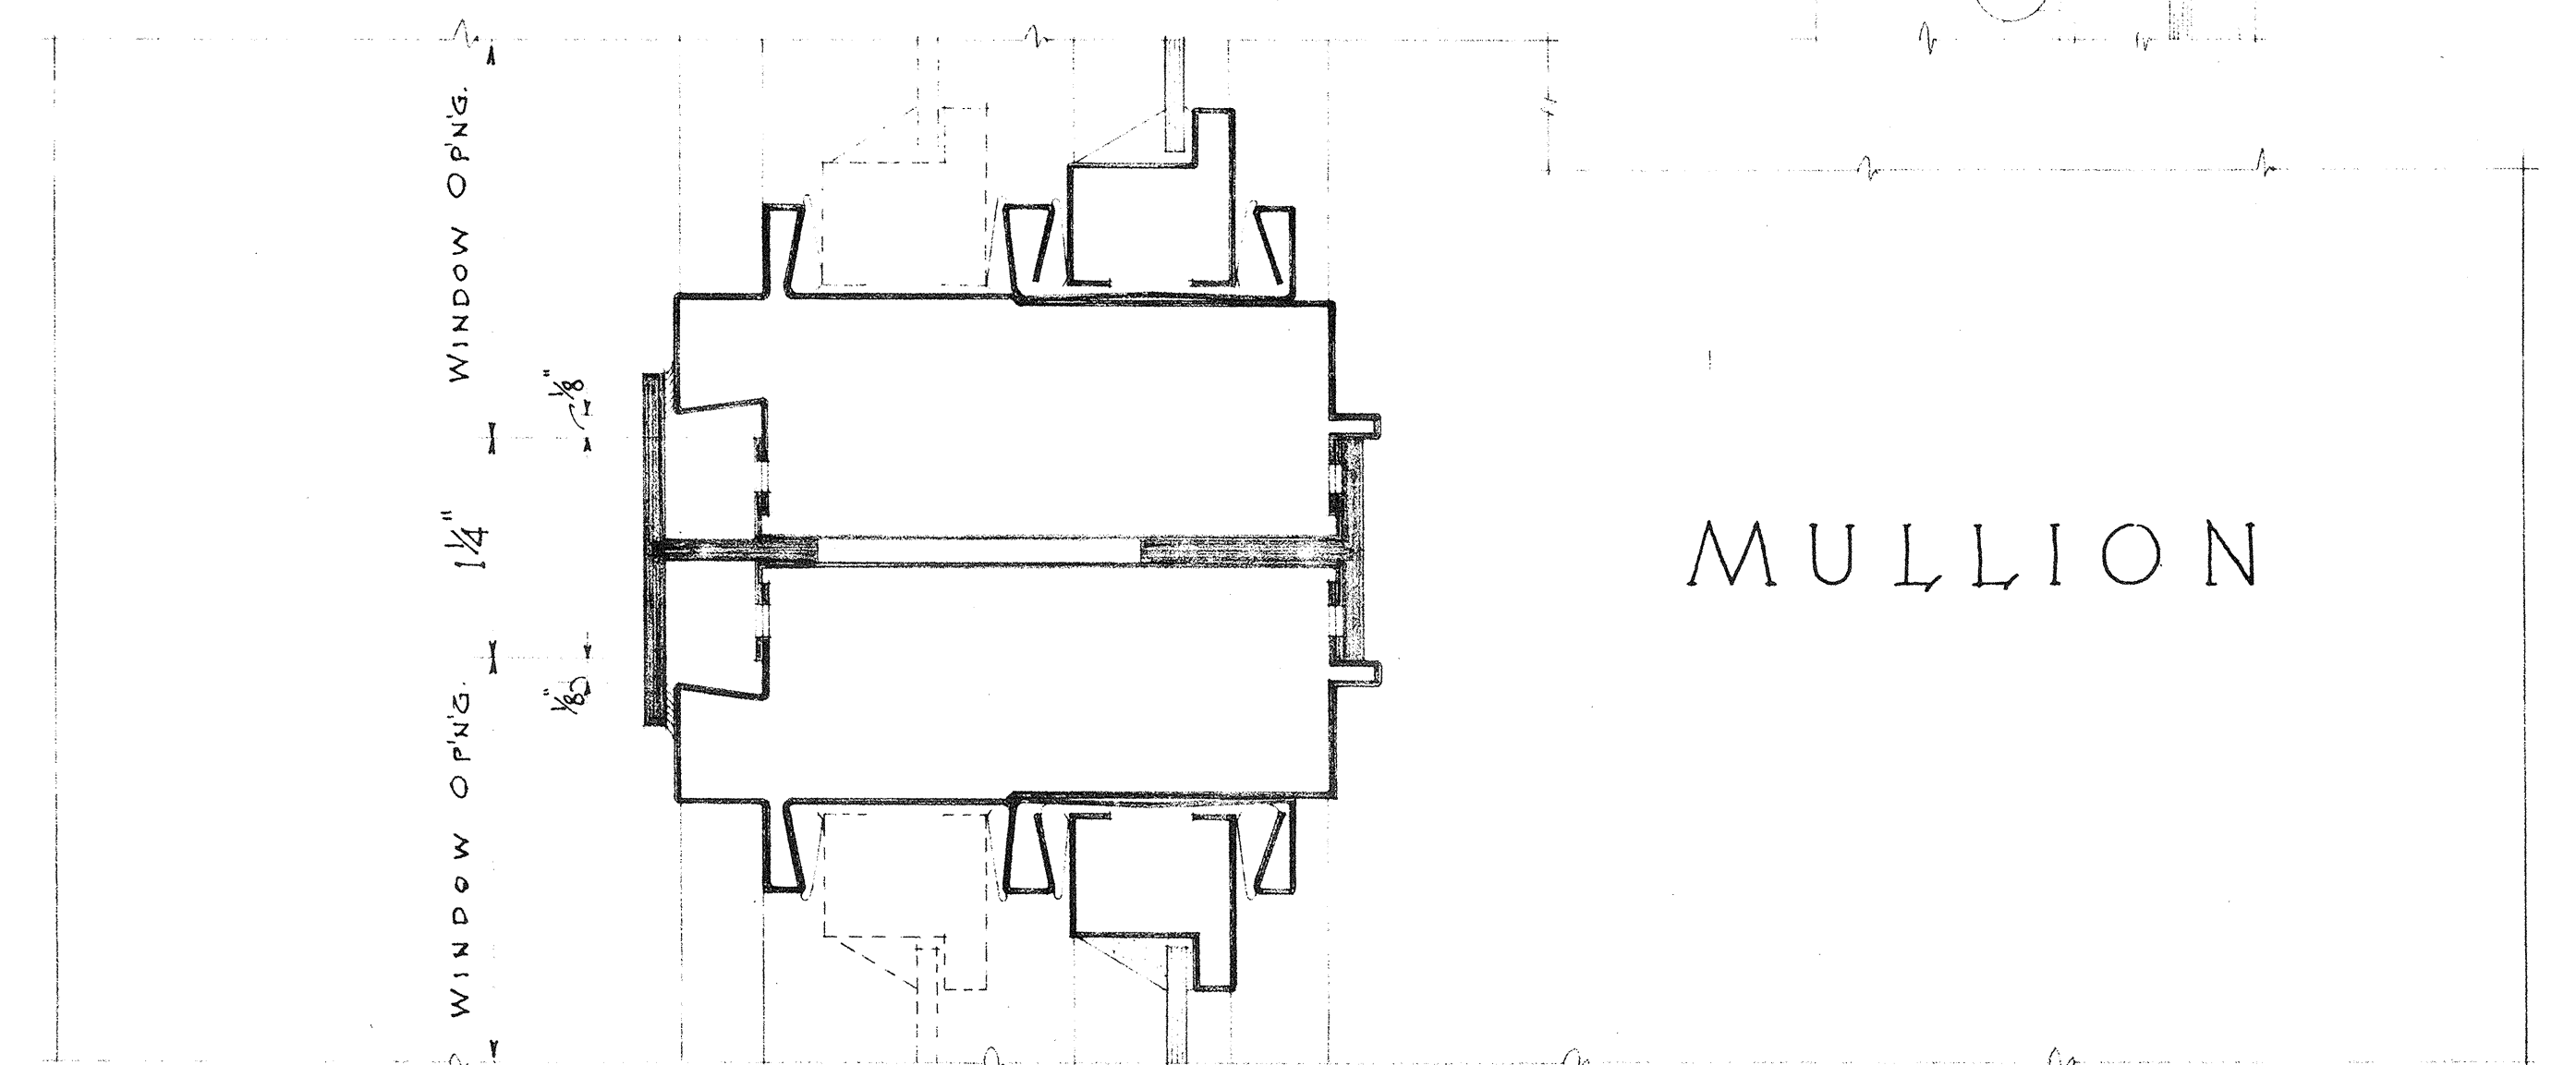


OPTIONAL DOUBLE HUNG METAL WINDOW DETAIL

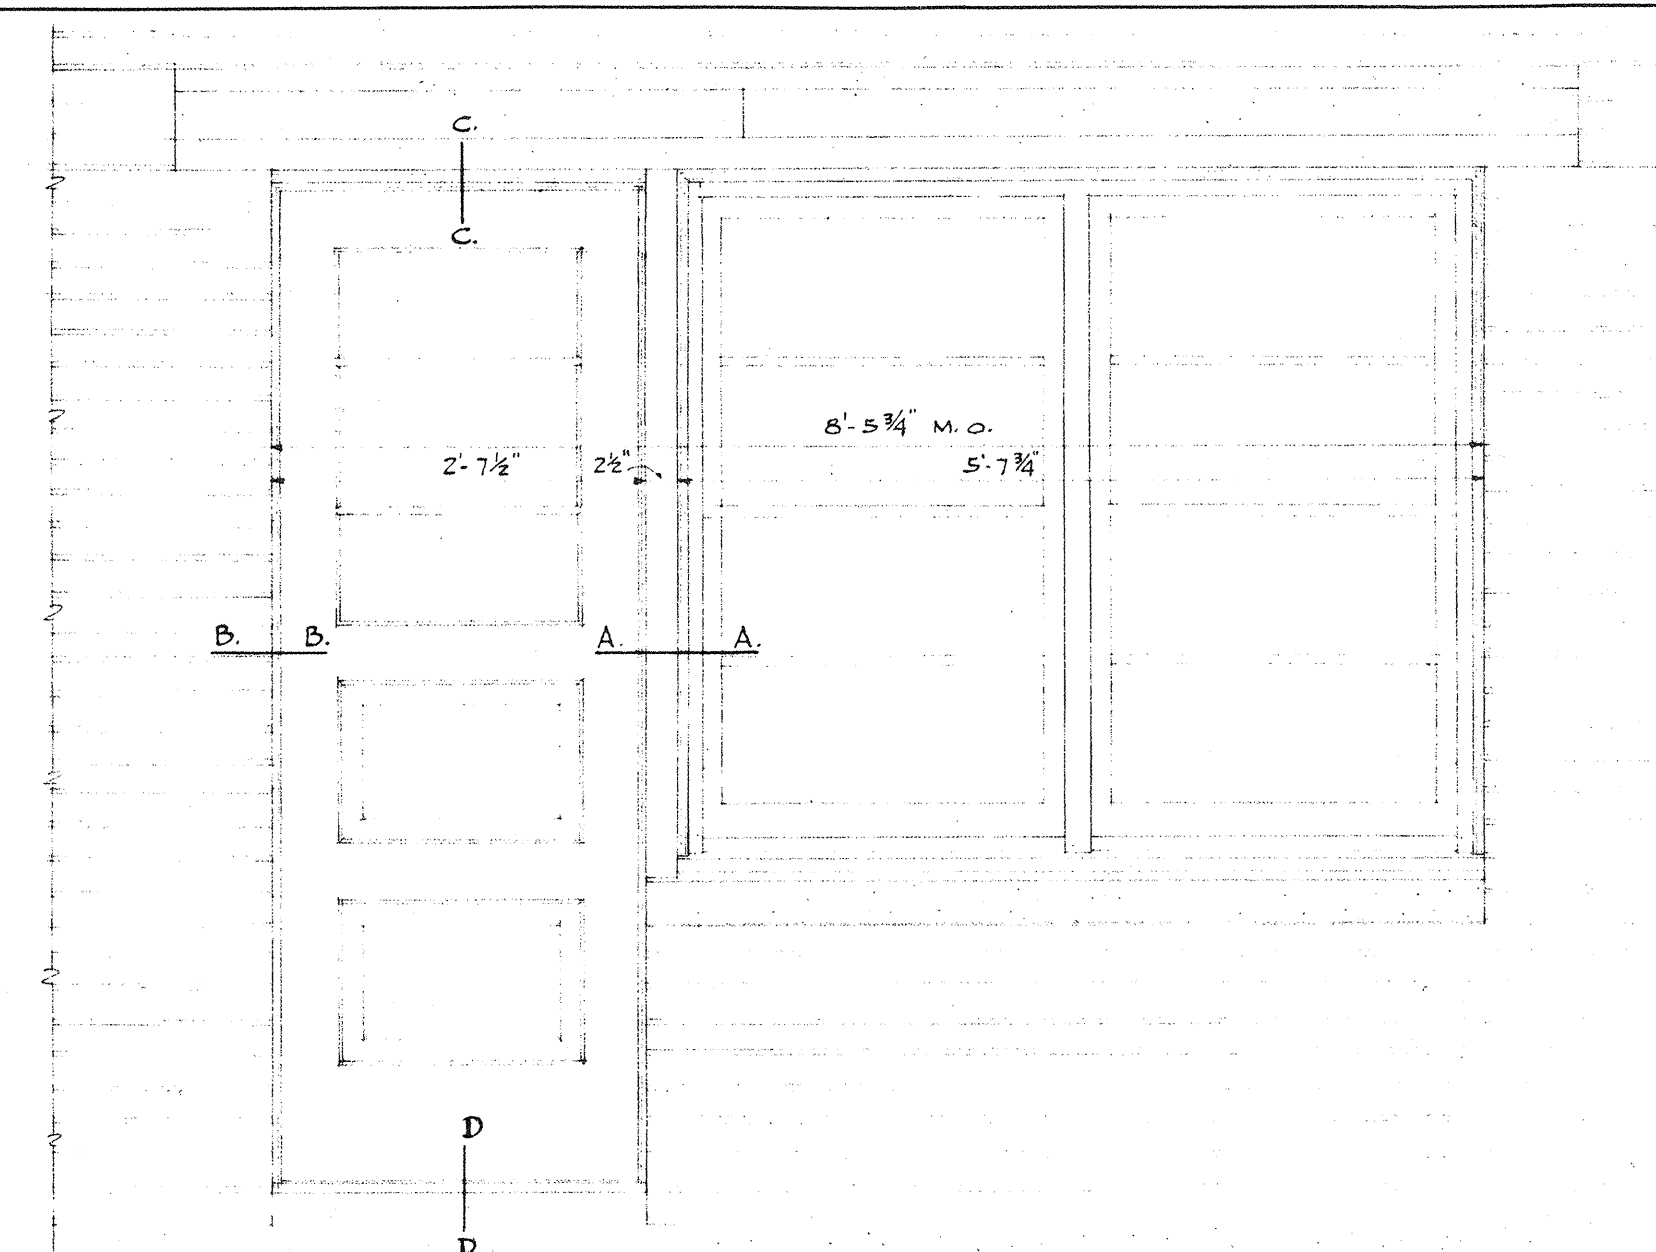


ELEVATION OF DOOR WINDOW COMBINATION

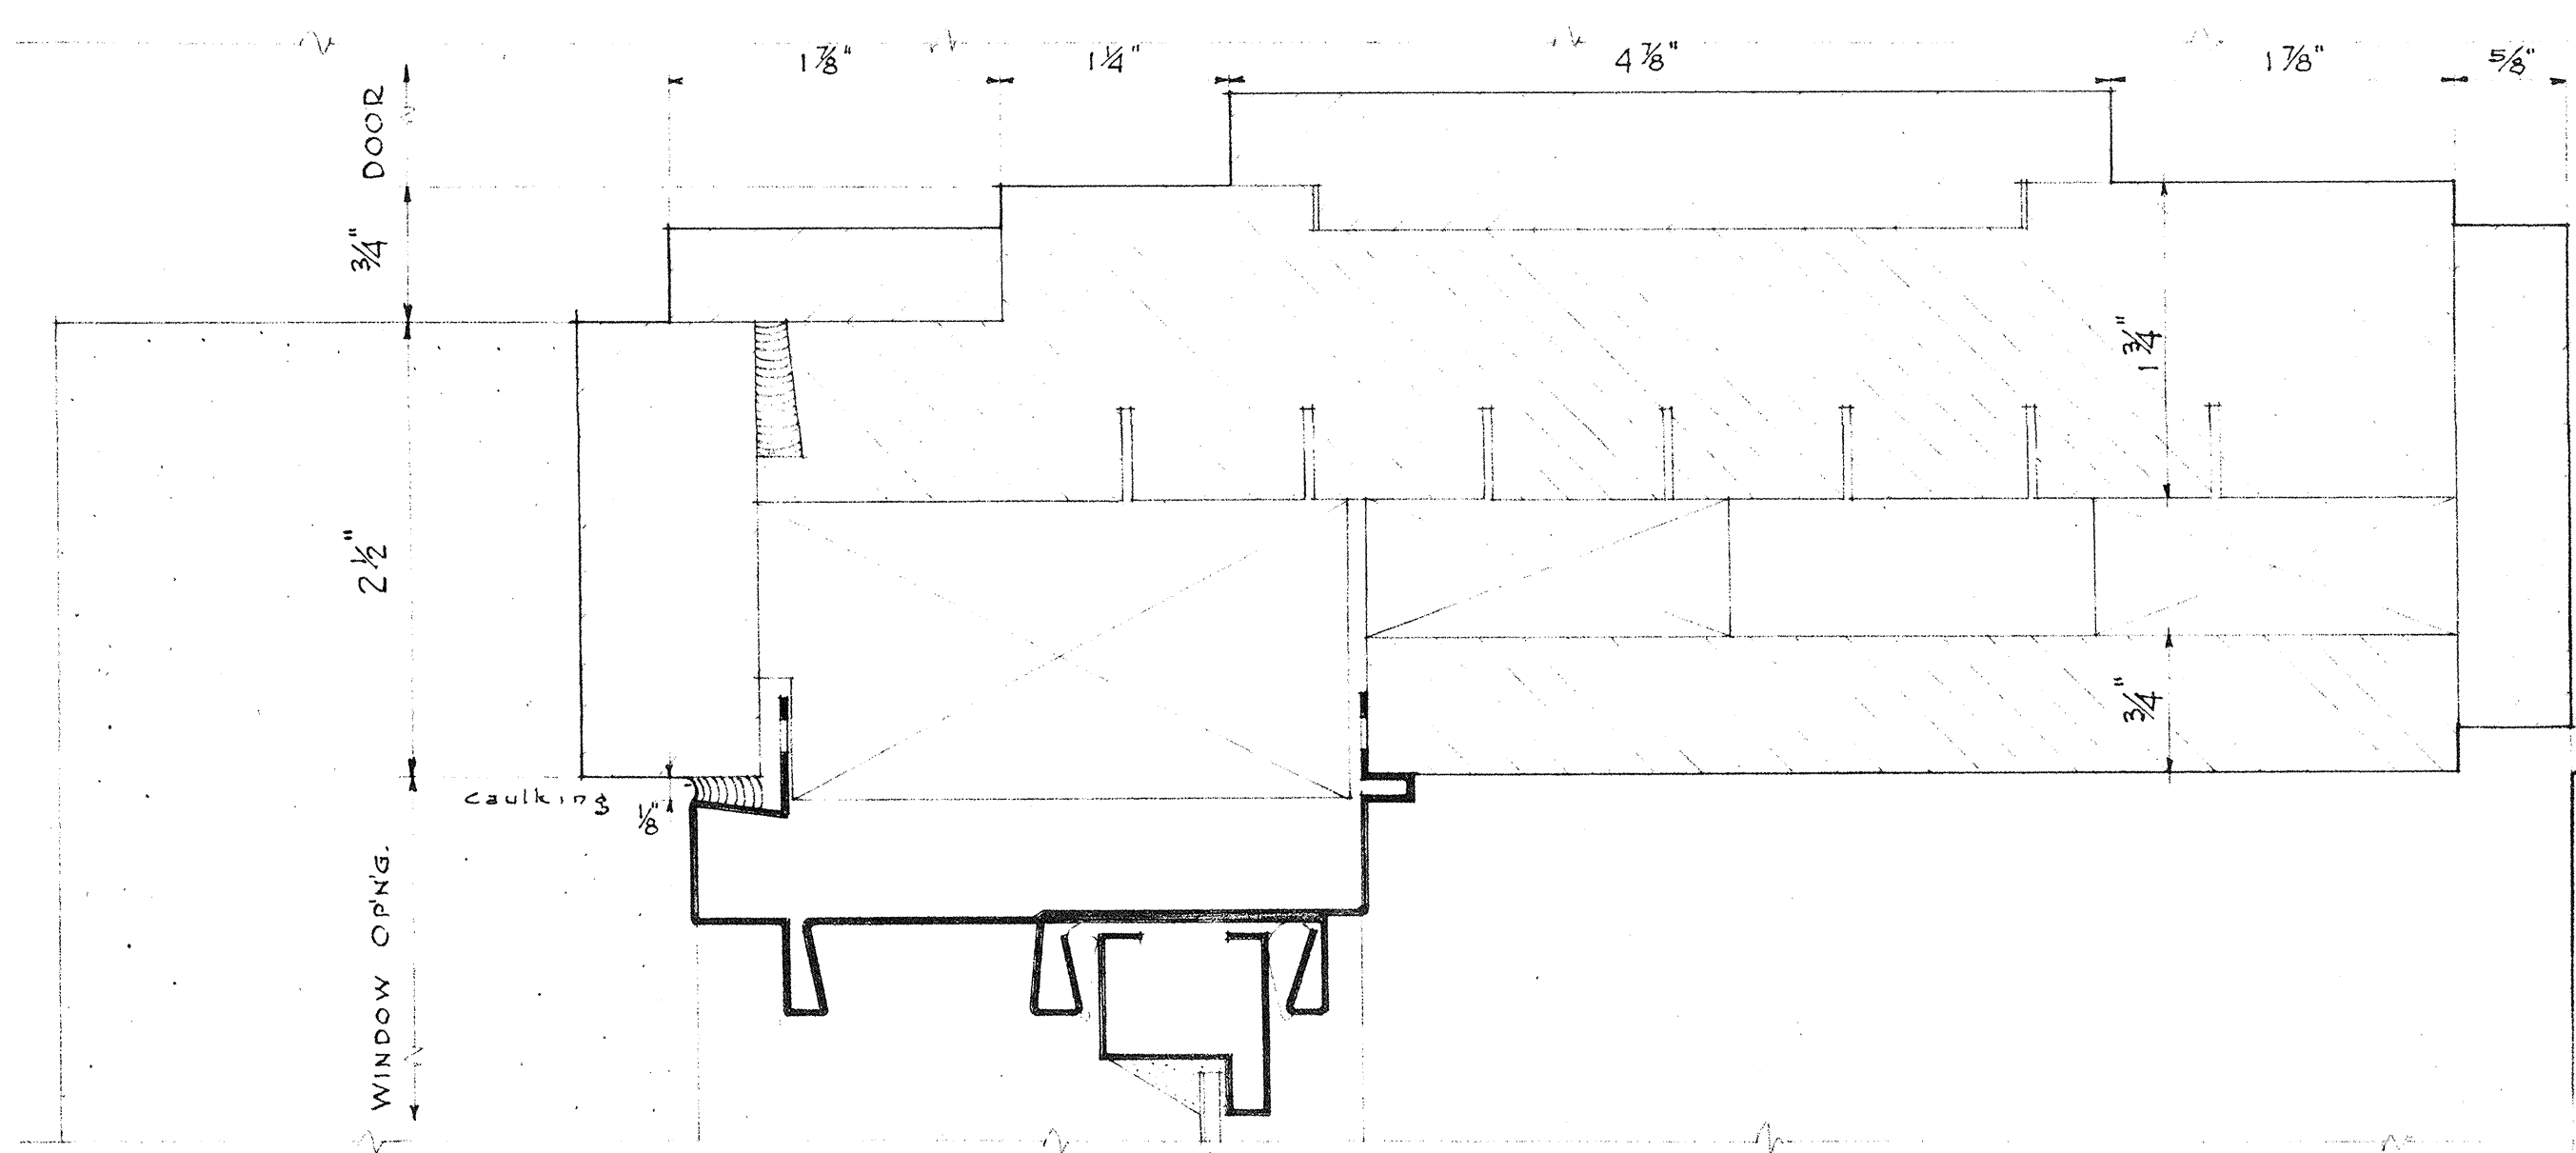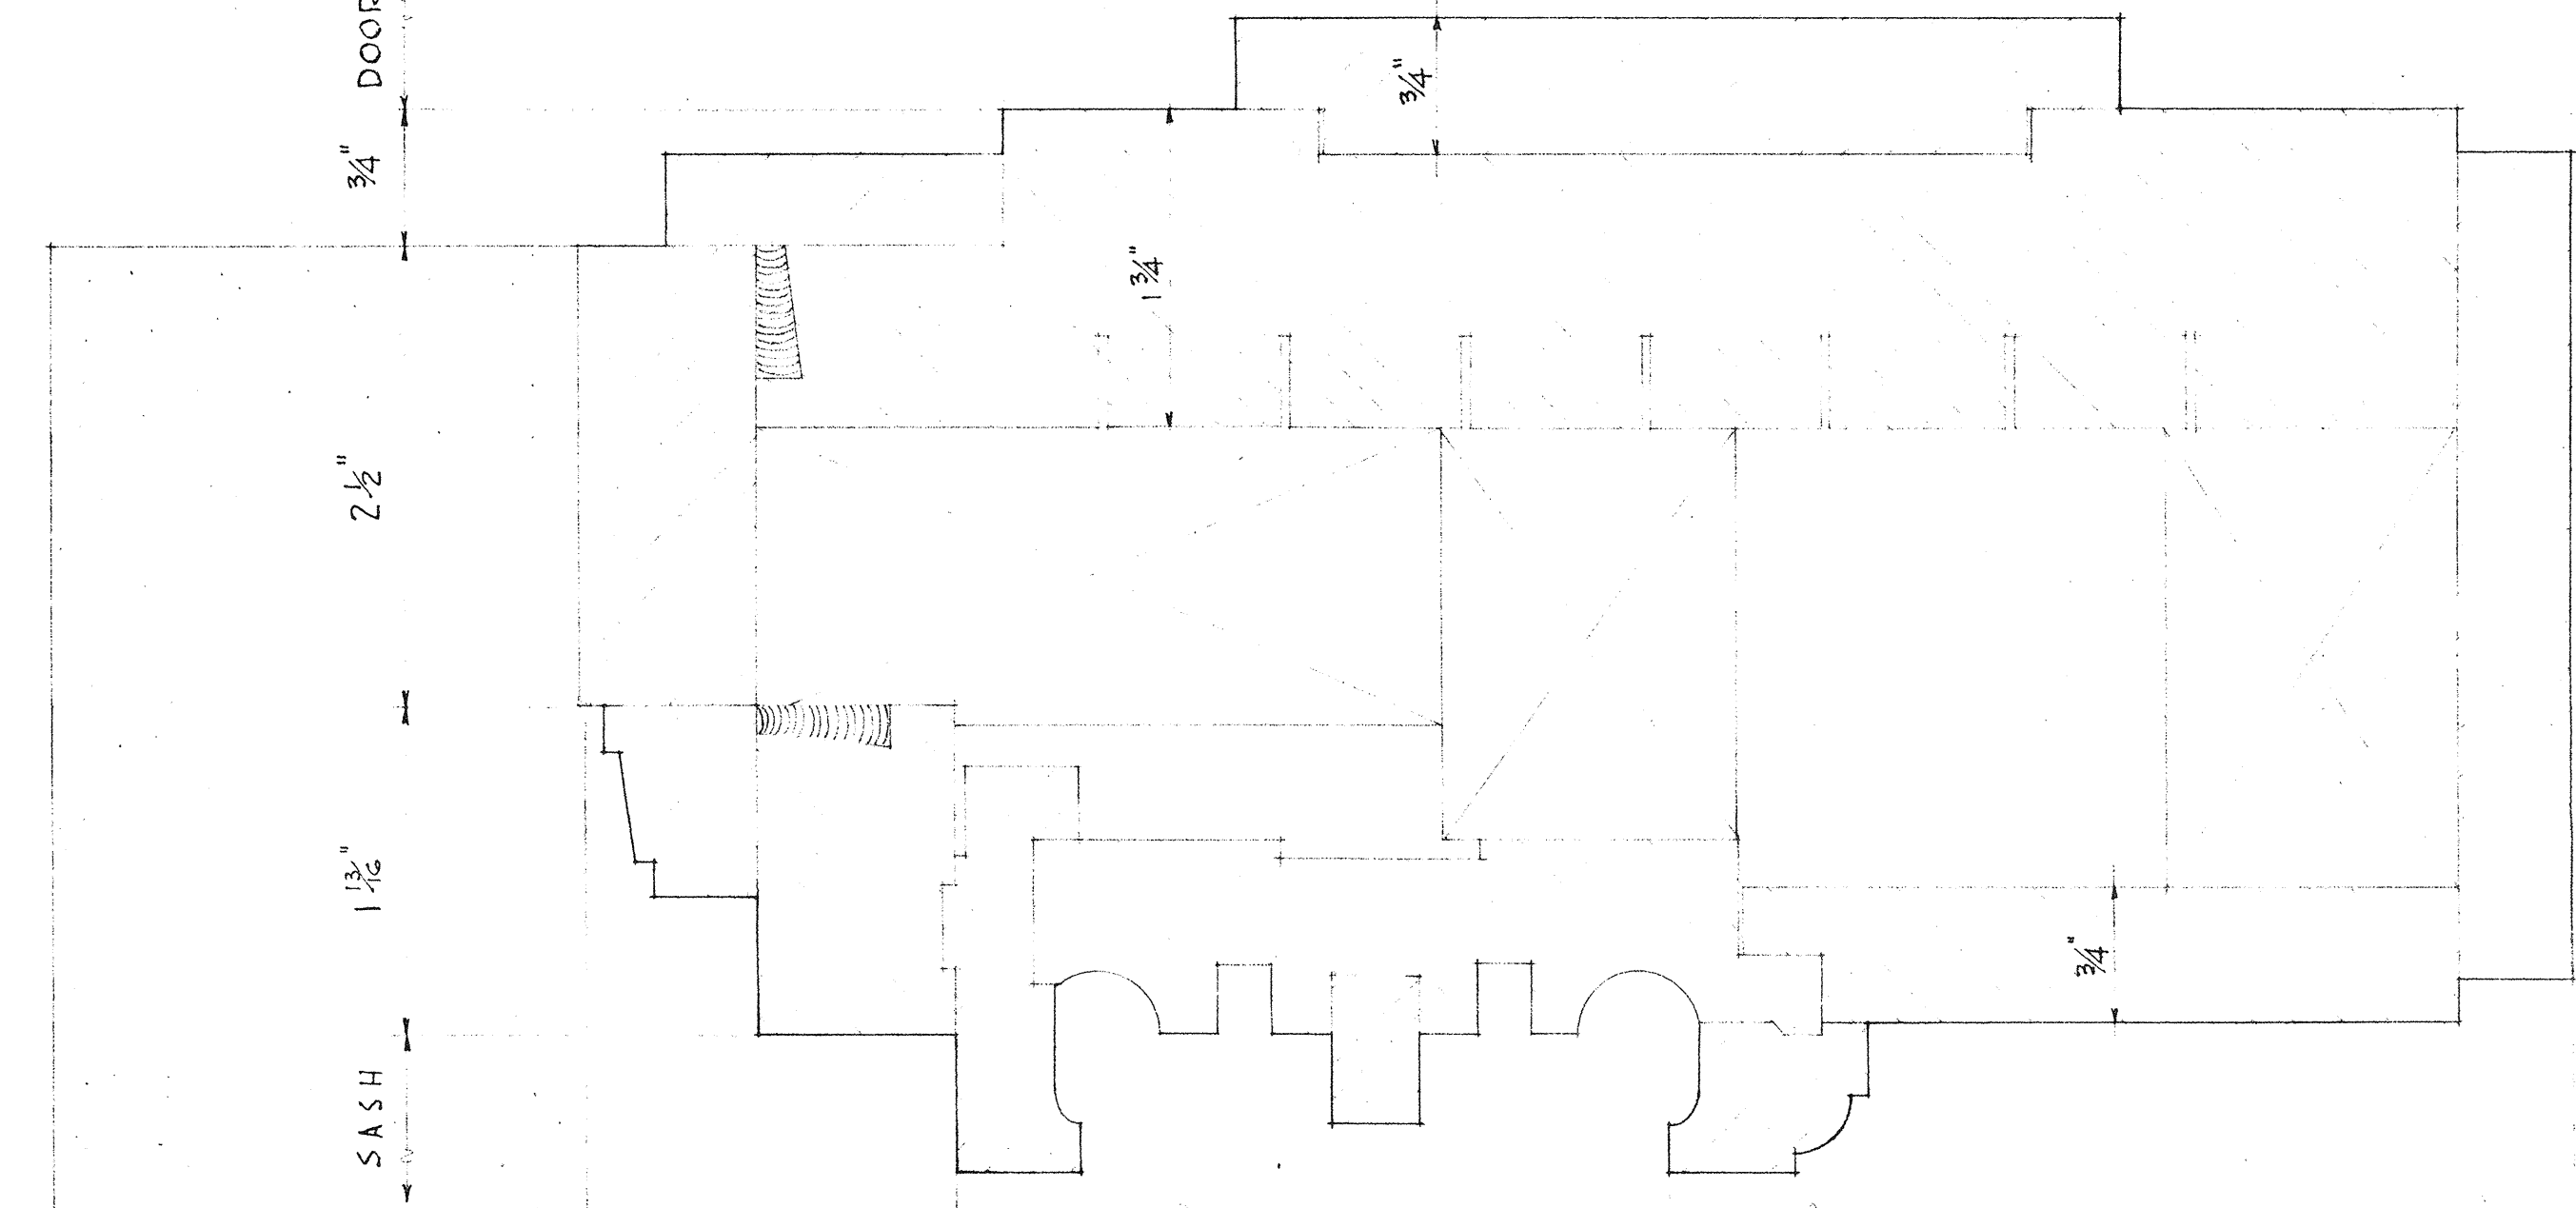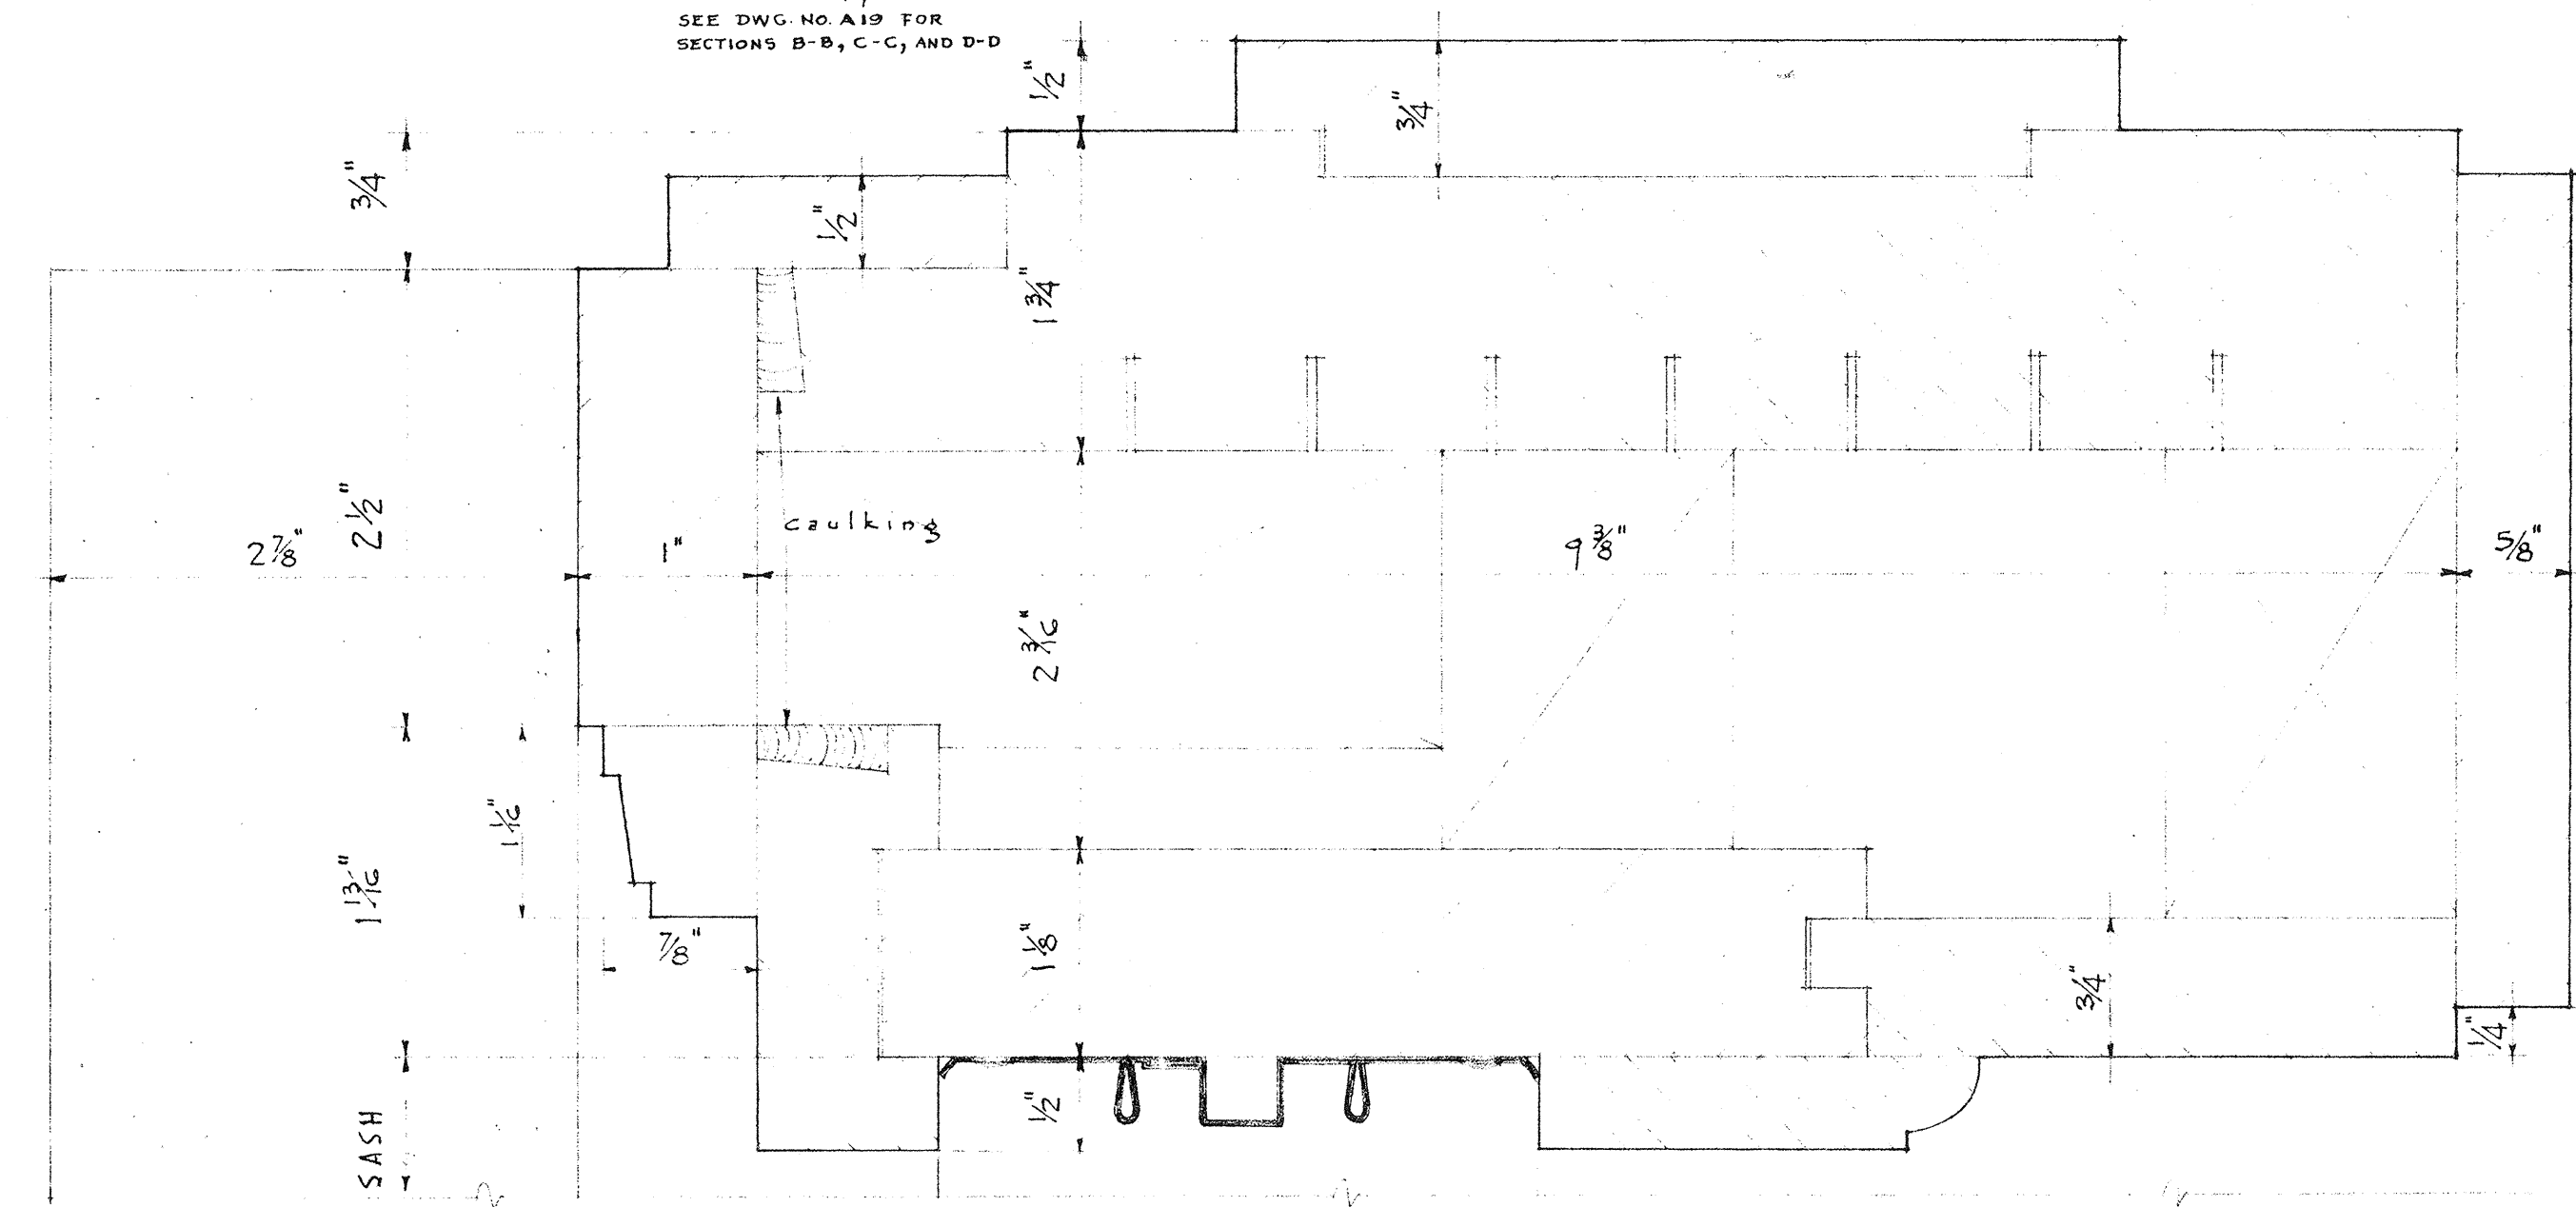


MULLION FOR DOOR-WINDOW COMBINATION
SECTION AT "A-A"
(USE MULLION TO MATCH WINDOW OPTION SELECTED)

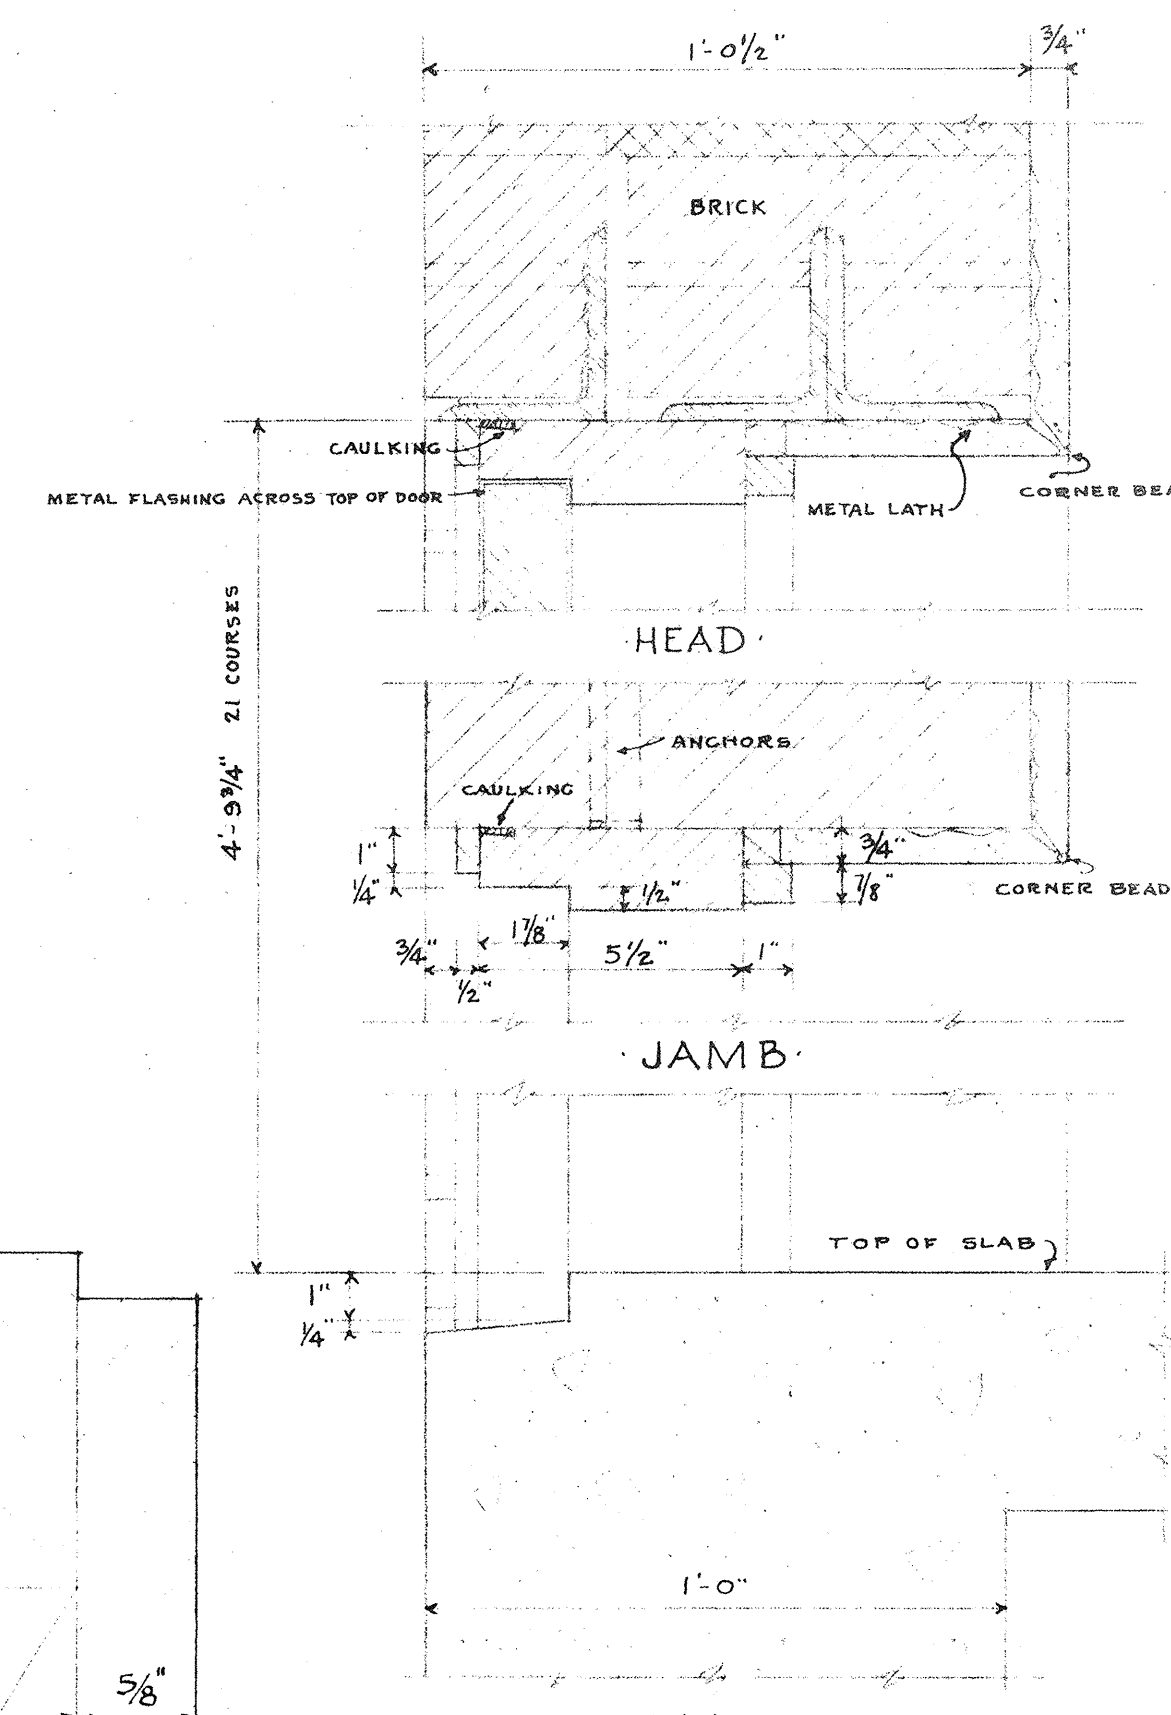

DETAILS OF EXTERIOR
DOOR TO UTILITY CLOSET
SCALE - 3/4" = 1'-0"
(FRAME SIMILAR TO THAT FOR ELECTRIC DIST. CENTER)

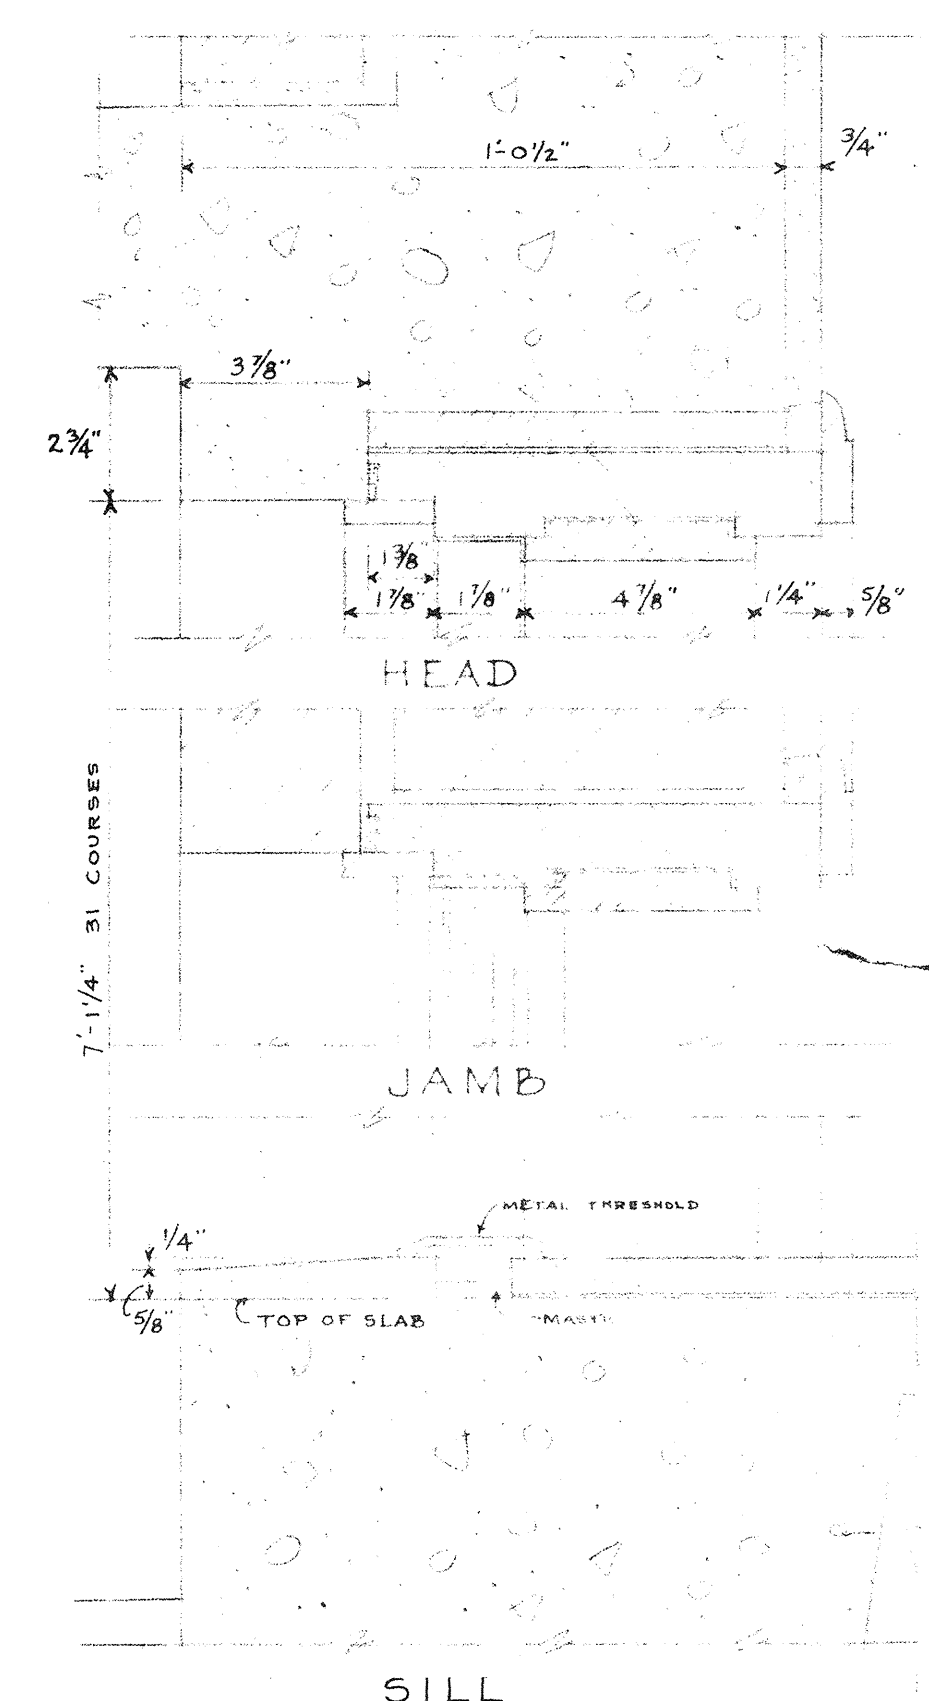

DETAILS OF OUTSWINGING
DOOR FOR ADMINISTRATION
BLDG.
SCALE - 3/4" = 1'-0"
(FRAME SIMILAR TO TYPICAL EXIST. FRAME - DWG. NO. A-19)

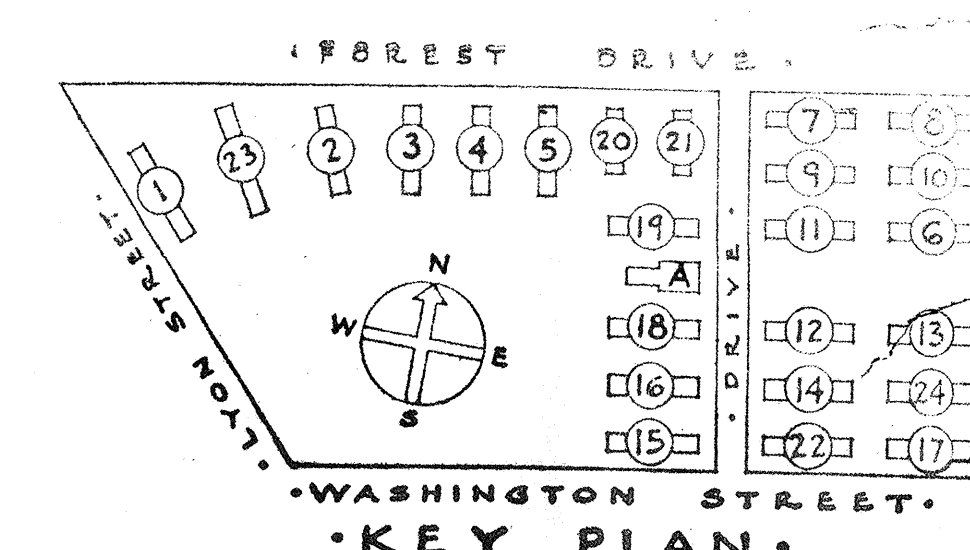

SHEET TITLE		OPTIONAL WINDOW DETAILS (STEEL)	
GONZALES GARDENS LOW RENT HOUSING PROJECT, COLUMBIA, S. C. 21		DEVELOPED BY THE HOUSING AUTHORITY OF THE CITY OF COLUMBIA, S. C.	
CHECKED BY DATE: 9-15-39		APPROVED BY DATE: 9-15-39	
DESIGNED BY DATE: 9-15-39		APPROVED BY DATE: 9-15-39	
DRAWN BY DATE: 9-15-39		APPROVED BY DATE: 9-15-39	
SCALE: FULL SIZE 3" = 1'-0"		SHEET NO. A	