

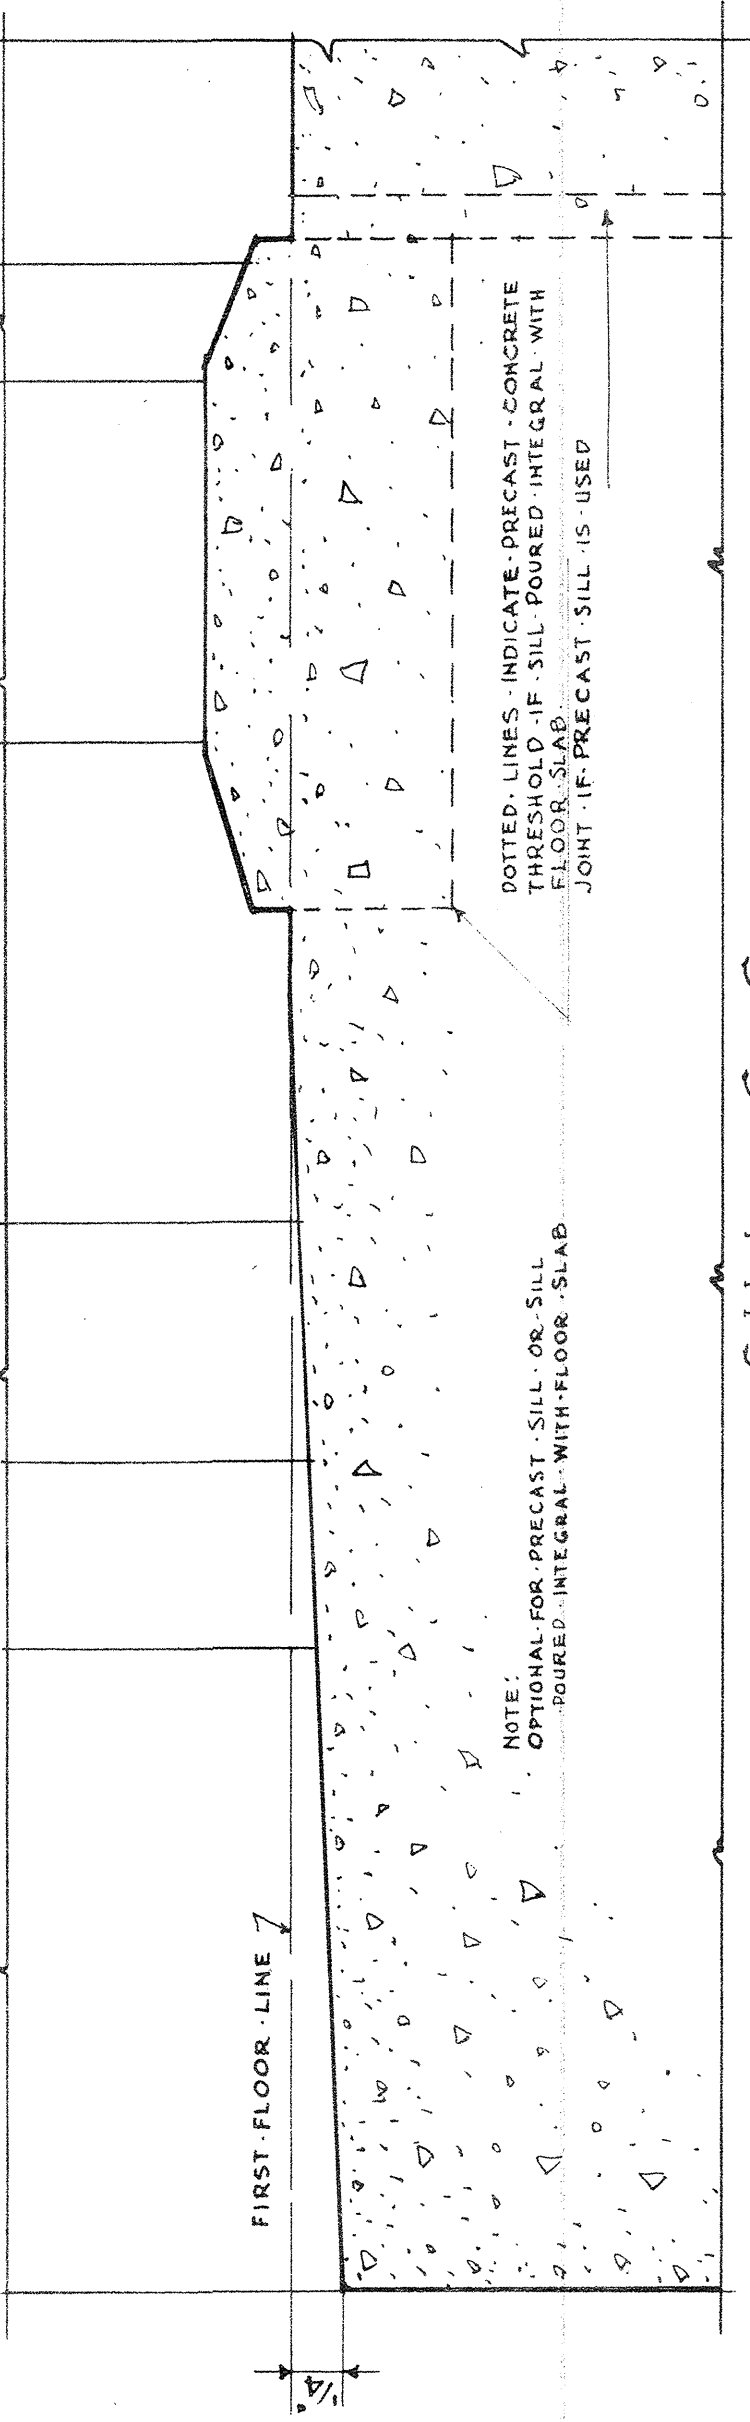
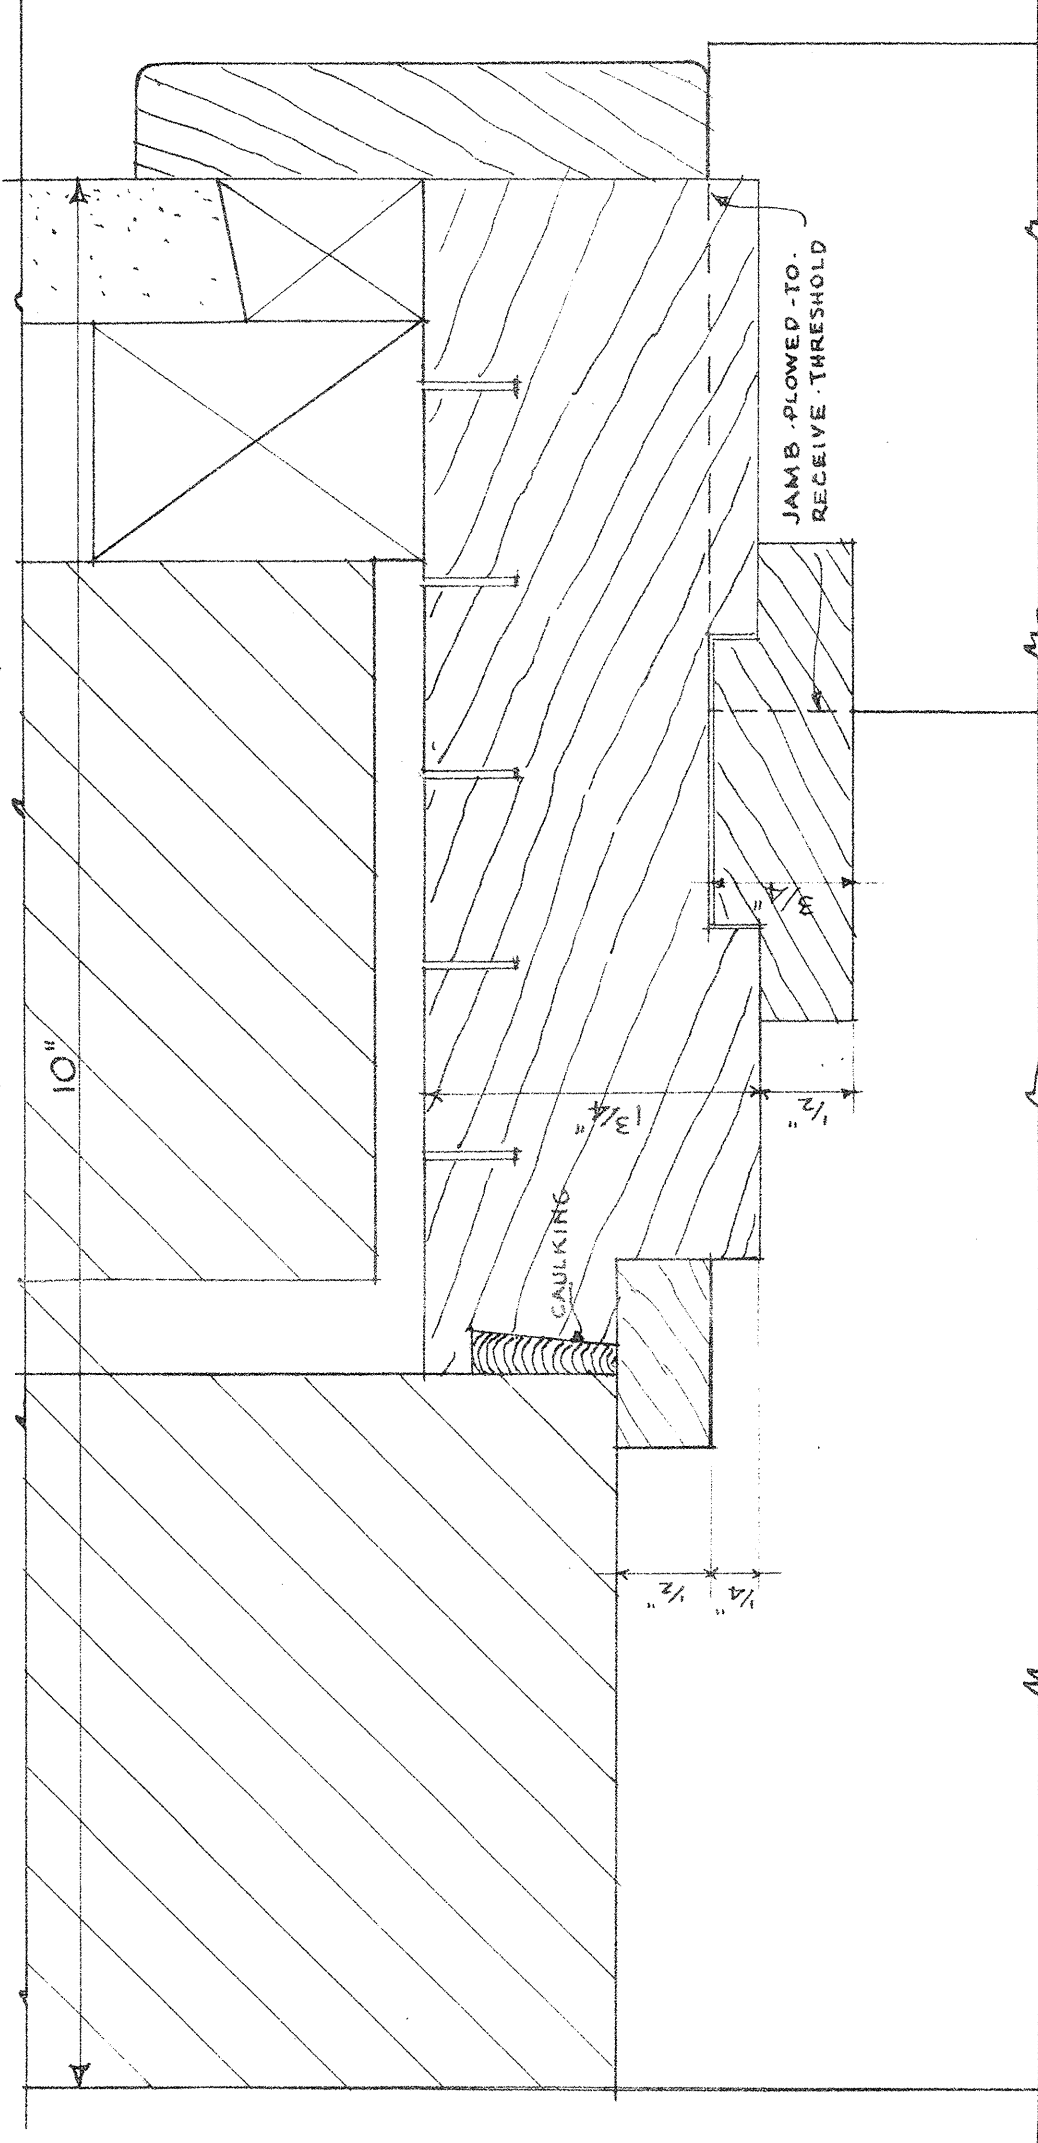
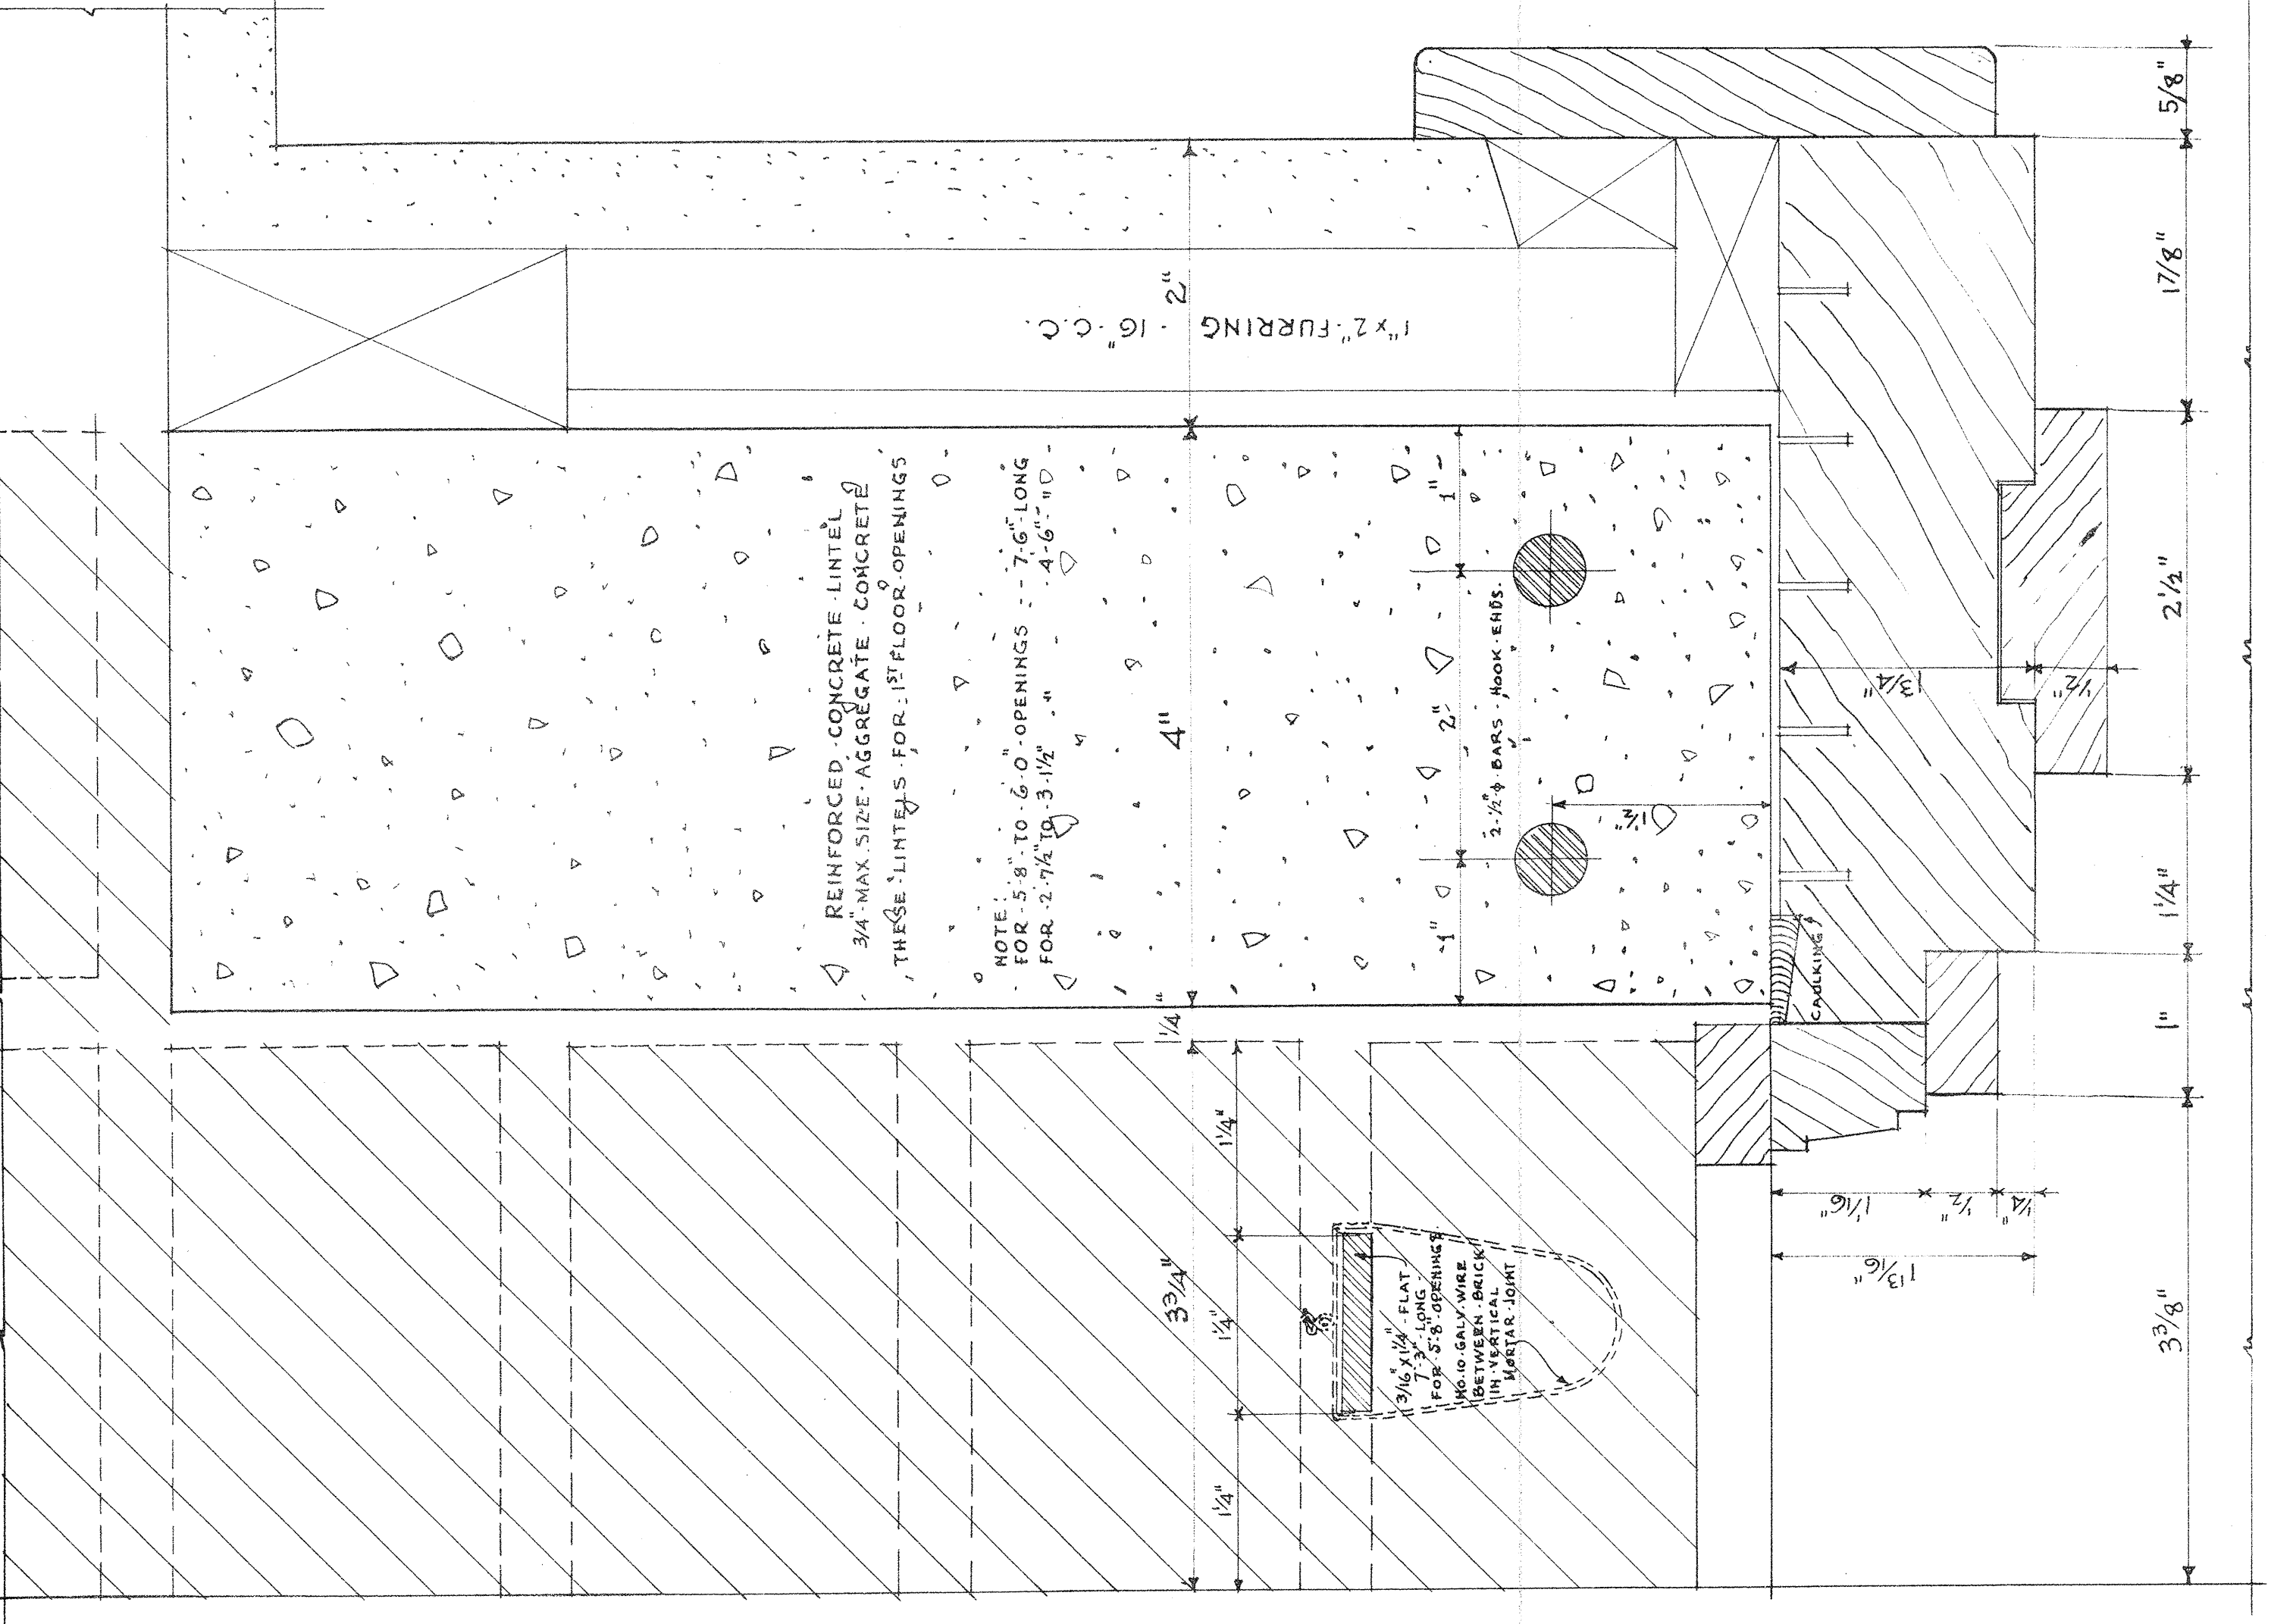
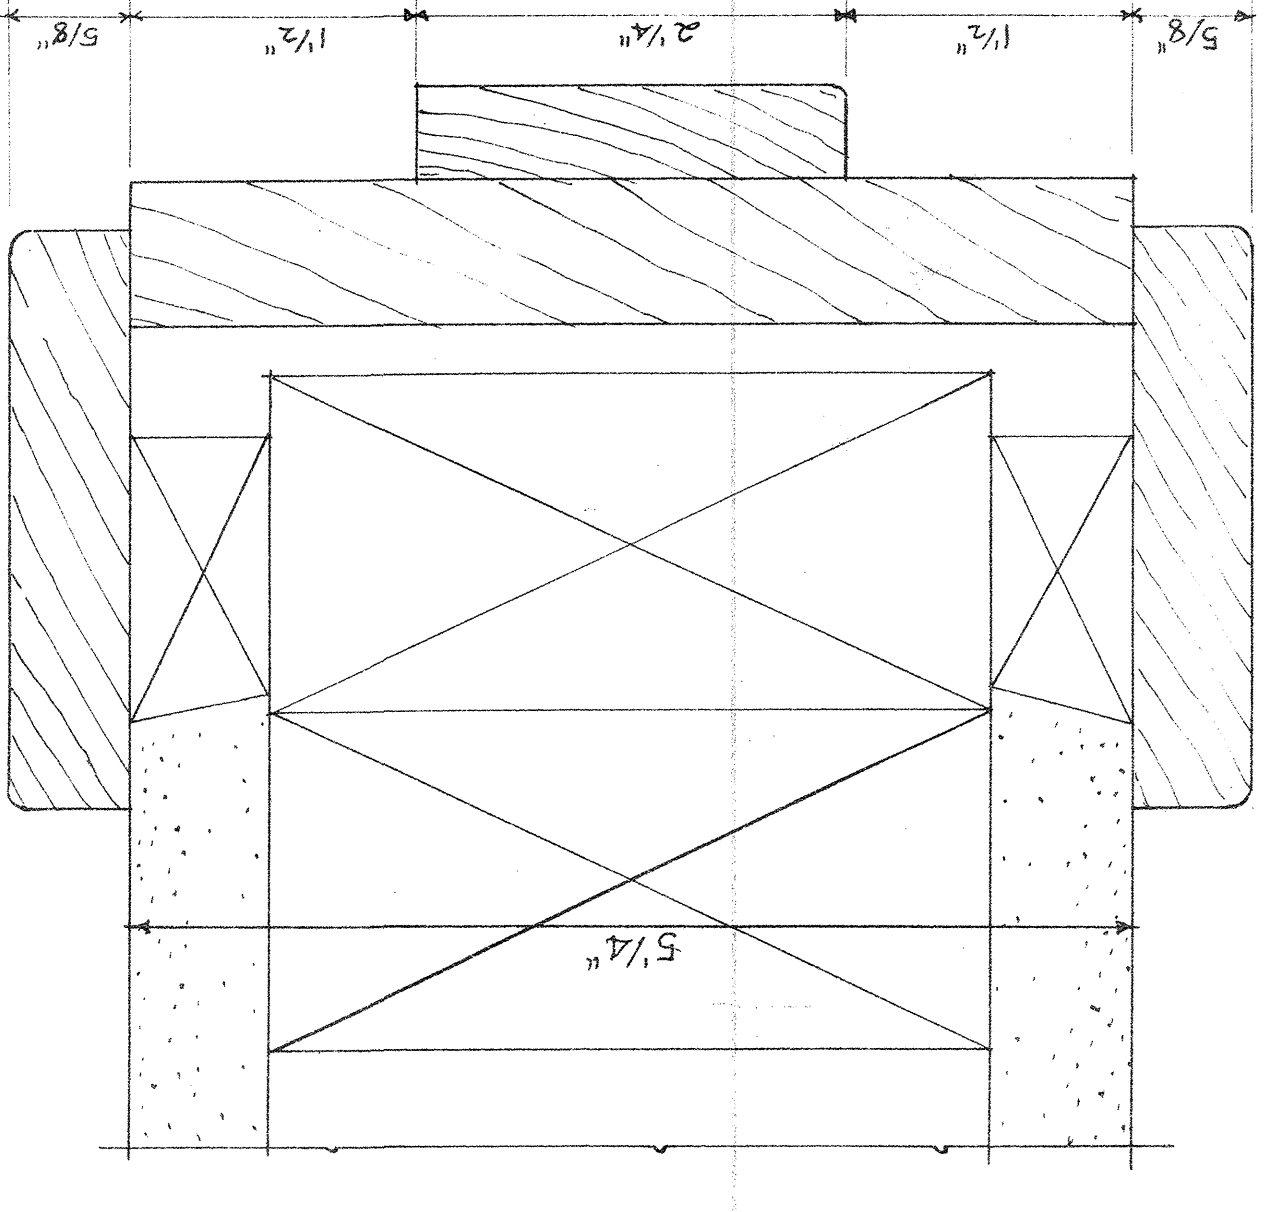
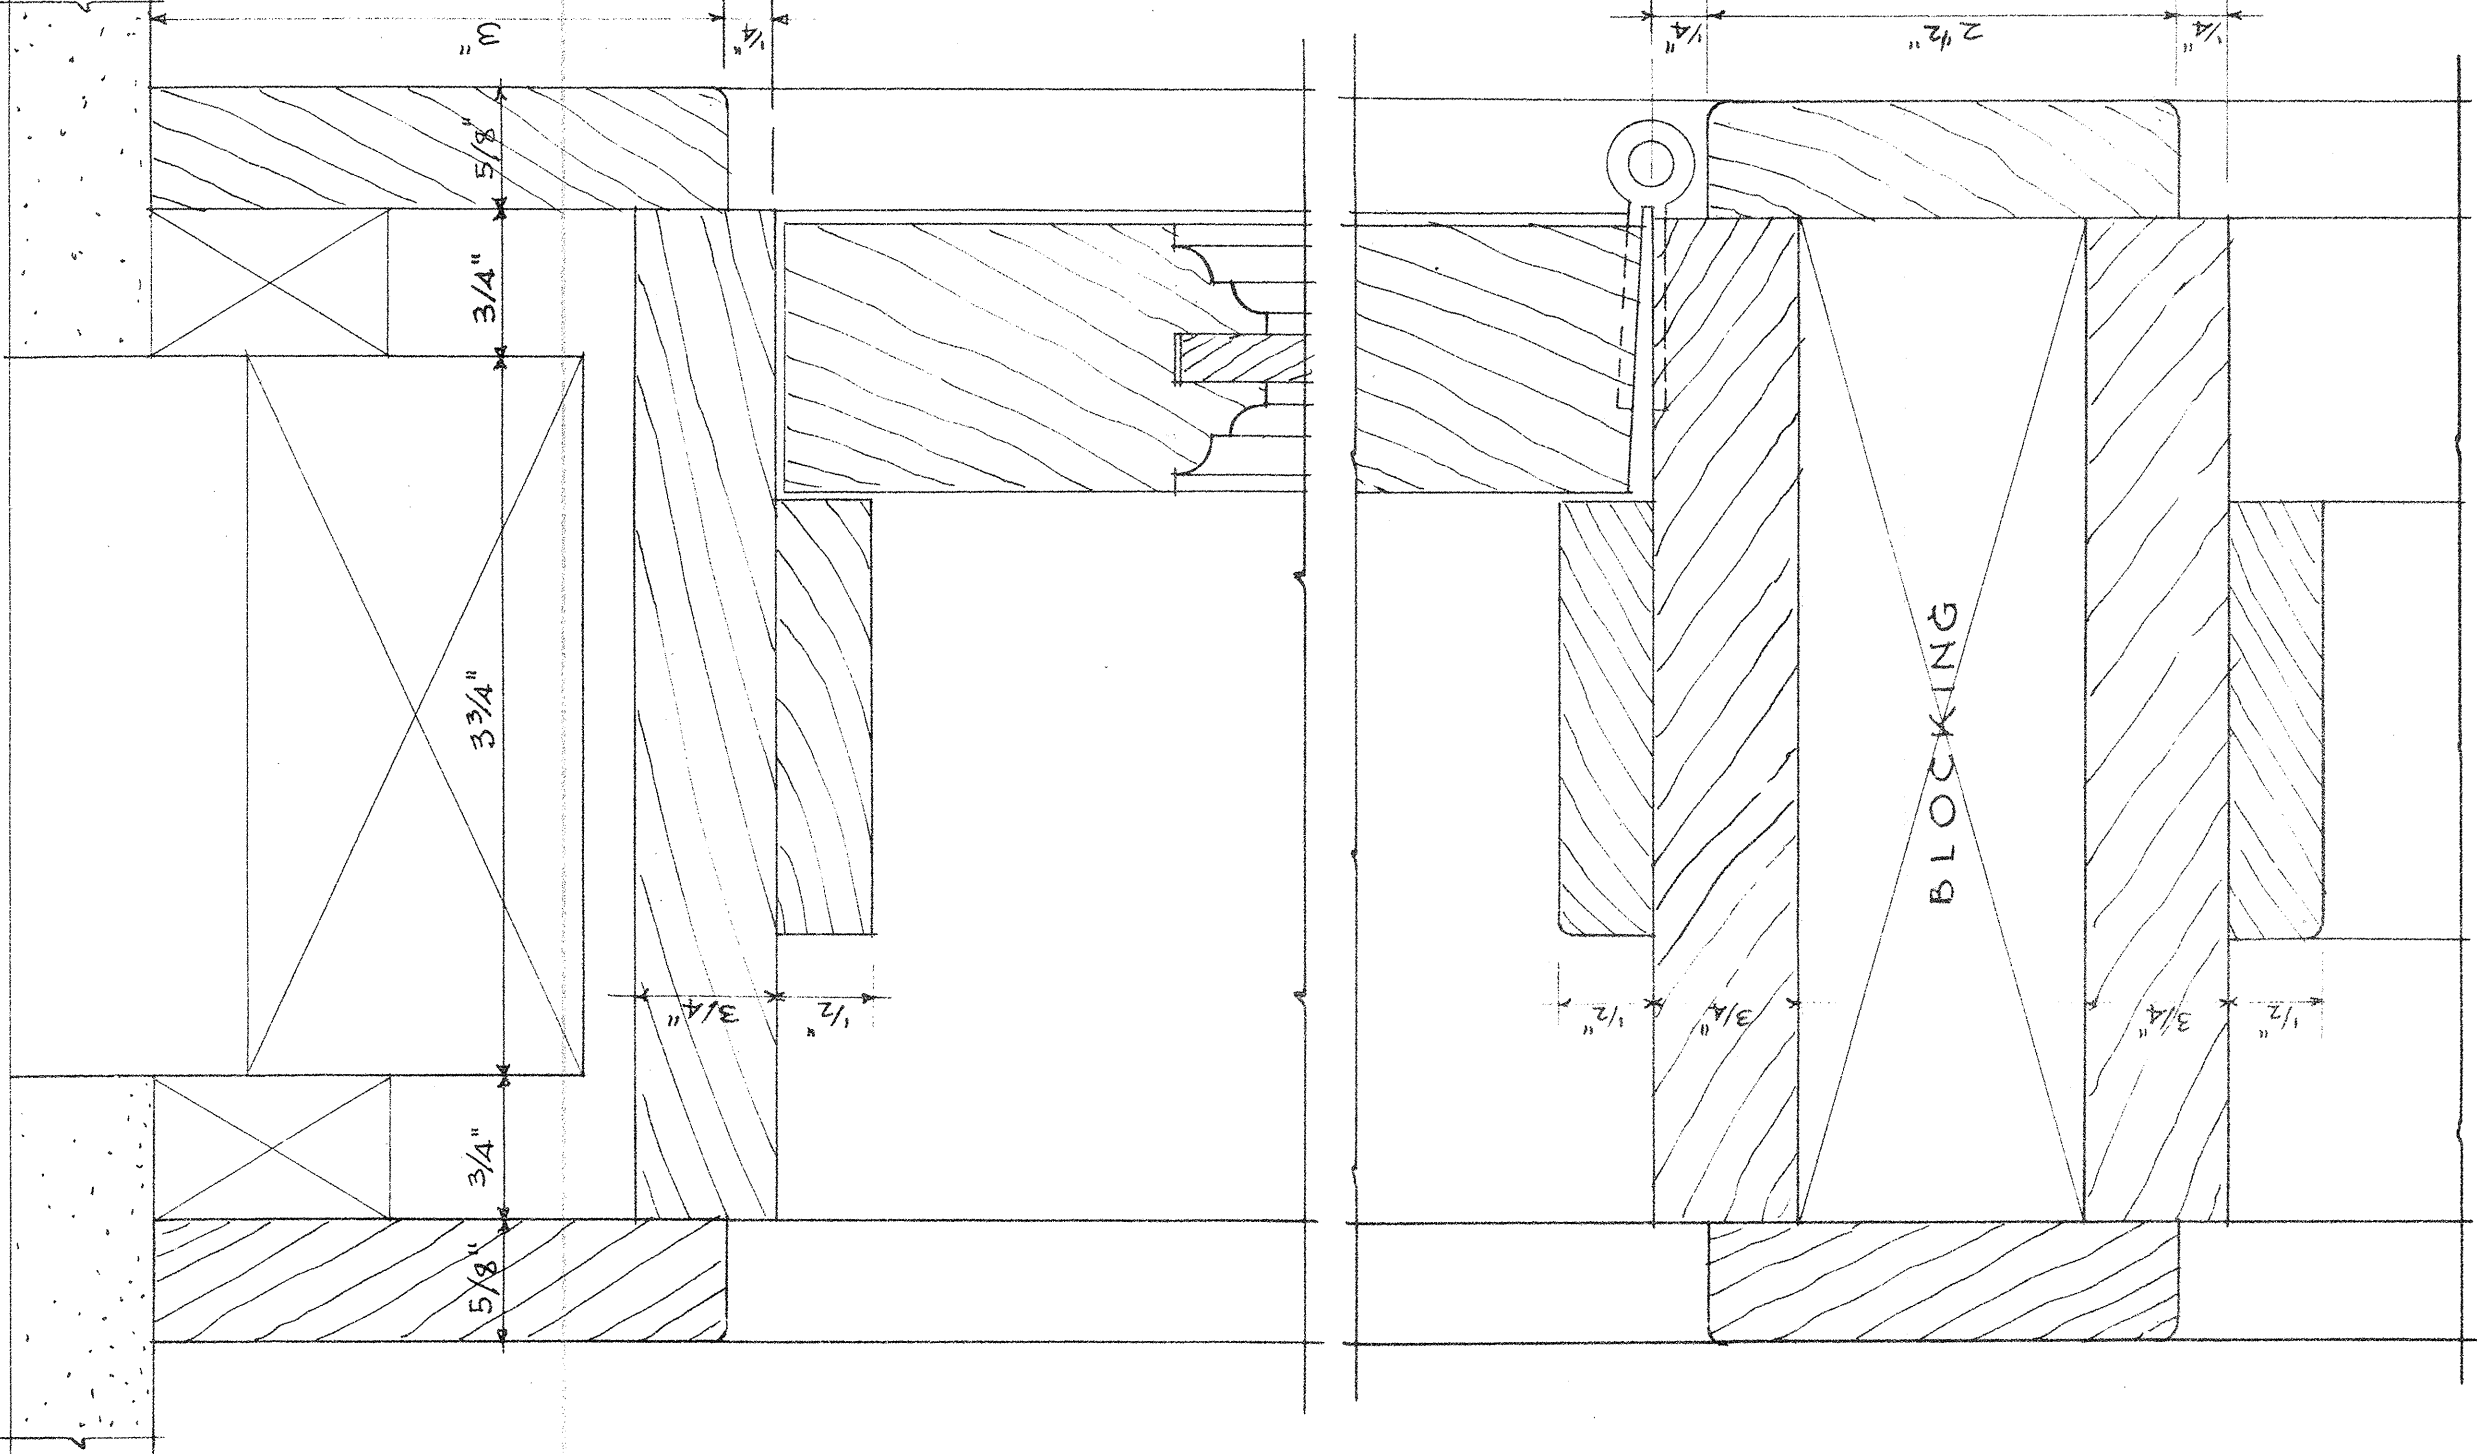


SCHEDULE FOR LINTELS - OVER WINDOWS & DOORS - 1ST FLOOR
(SEE FULL SIZE DETAIL ABOVE)

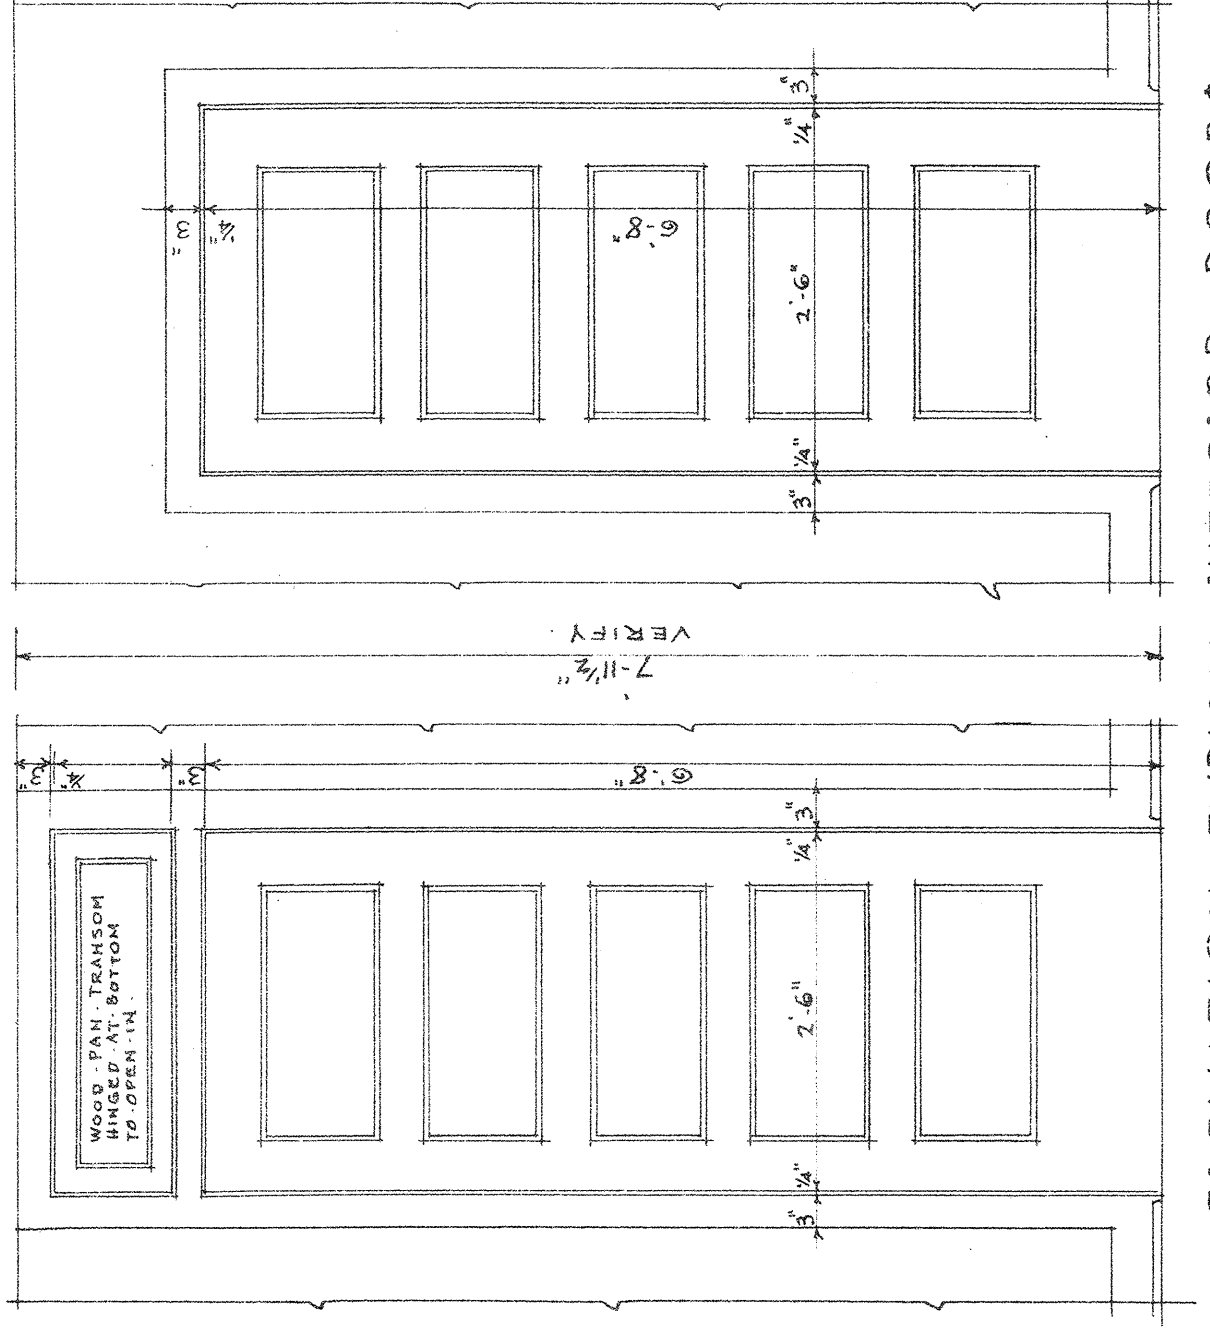

FULL SIZE DETAILS OF EXTERIOR DOOR FRAMES

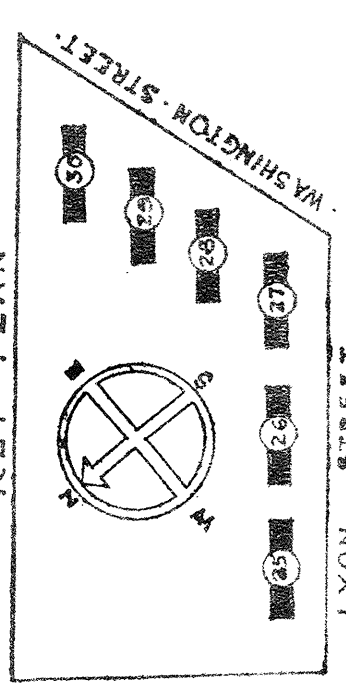

SHEET TITLE: DETAILS OF EXTERIOR & INTERIOR DOORS

PROJECT: GONZALES GARDENS EXTENSION

LOW RENT HOUSING PROJECT, COLUMBIA, SC 21A

THE HOUSING AUTHORITY OF THE CITY OF COLUMBIA, S. C.

FEDERAL PUBLIC HOUSING AUTHORITY

CHECKED BY: [Signature]

DATE: [Date]

APPROVED BY: [Signature]

DATE: [Date]

SCALE: 3/4" = 1'-0"

FULL SIZE

SHEET NO. A