
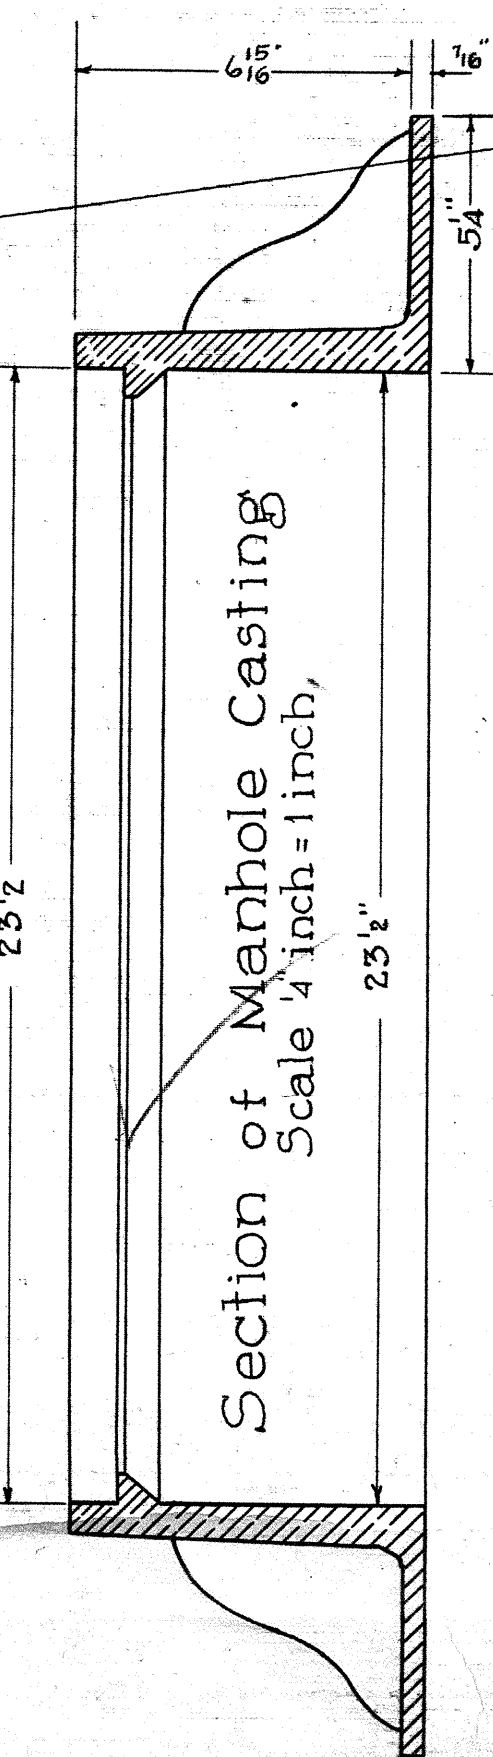



Washington Street

Marshall Street


McDuffie Avenue

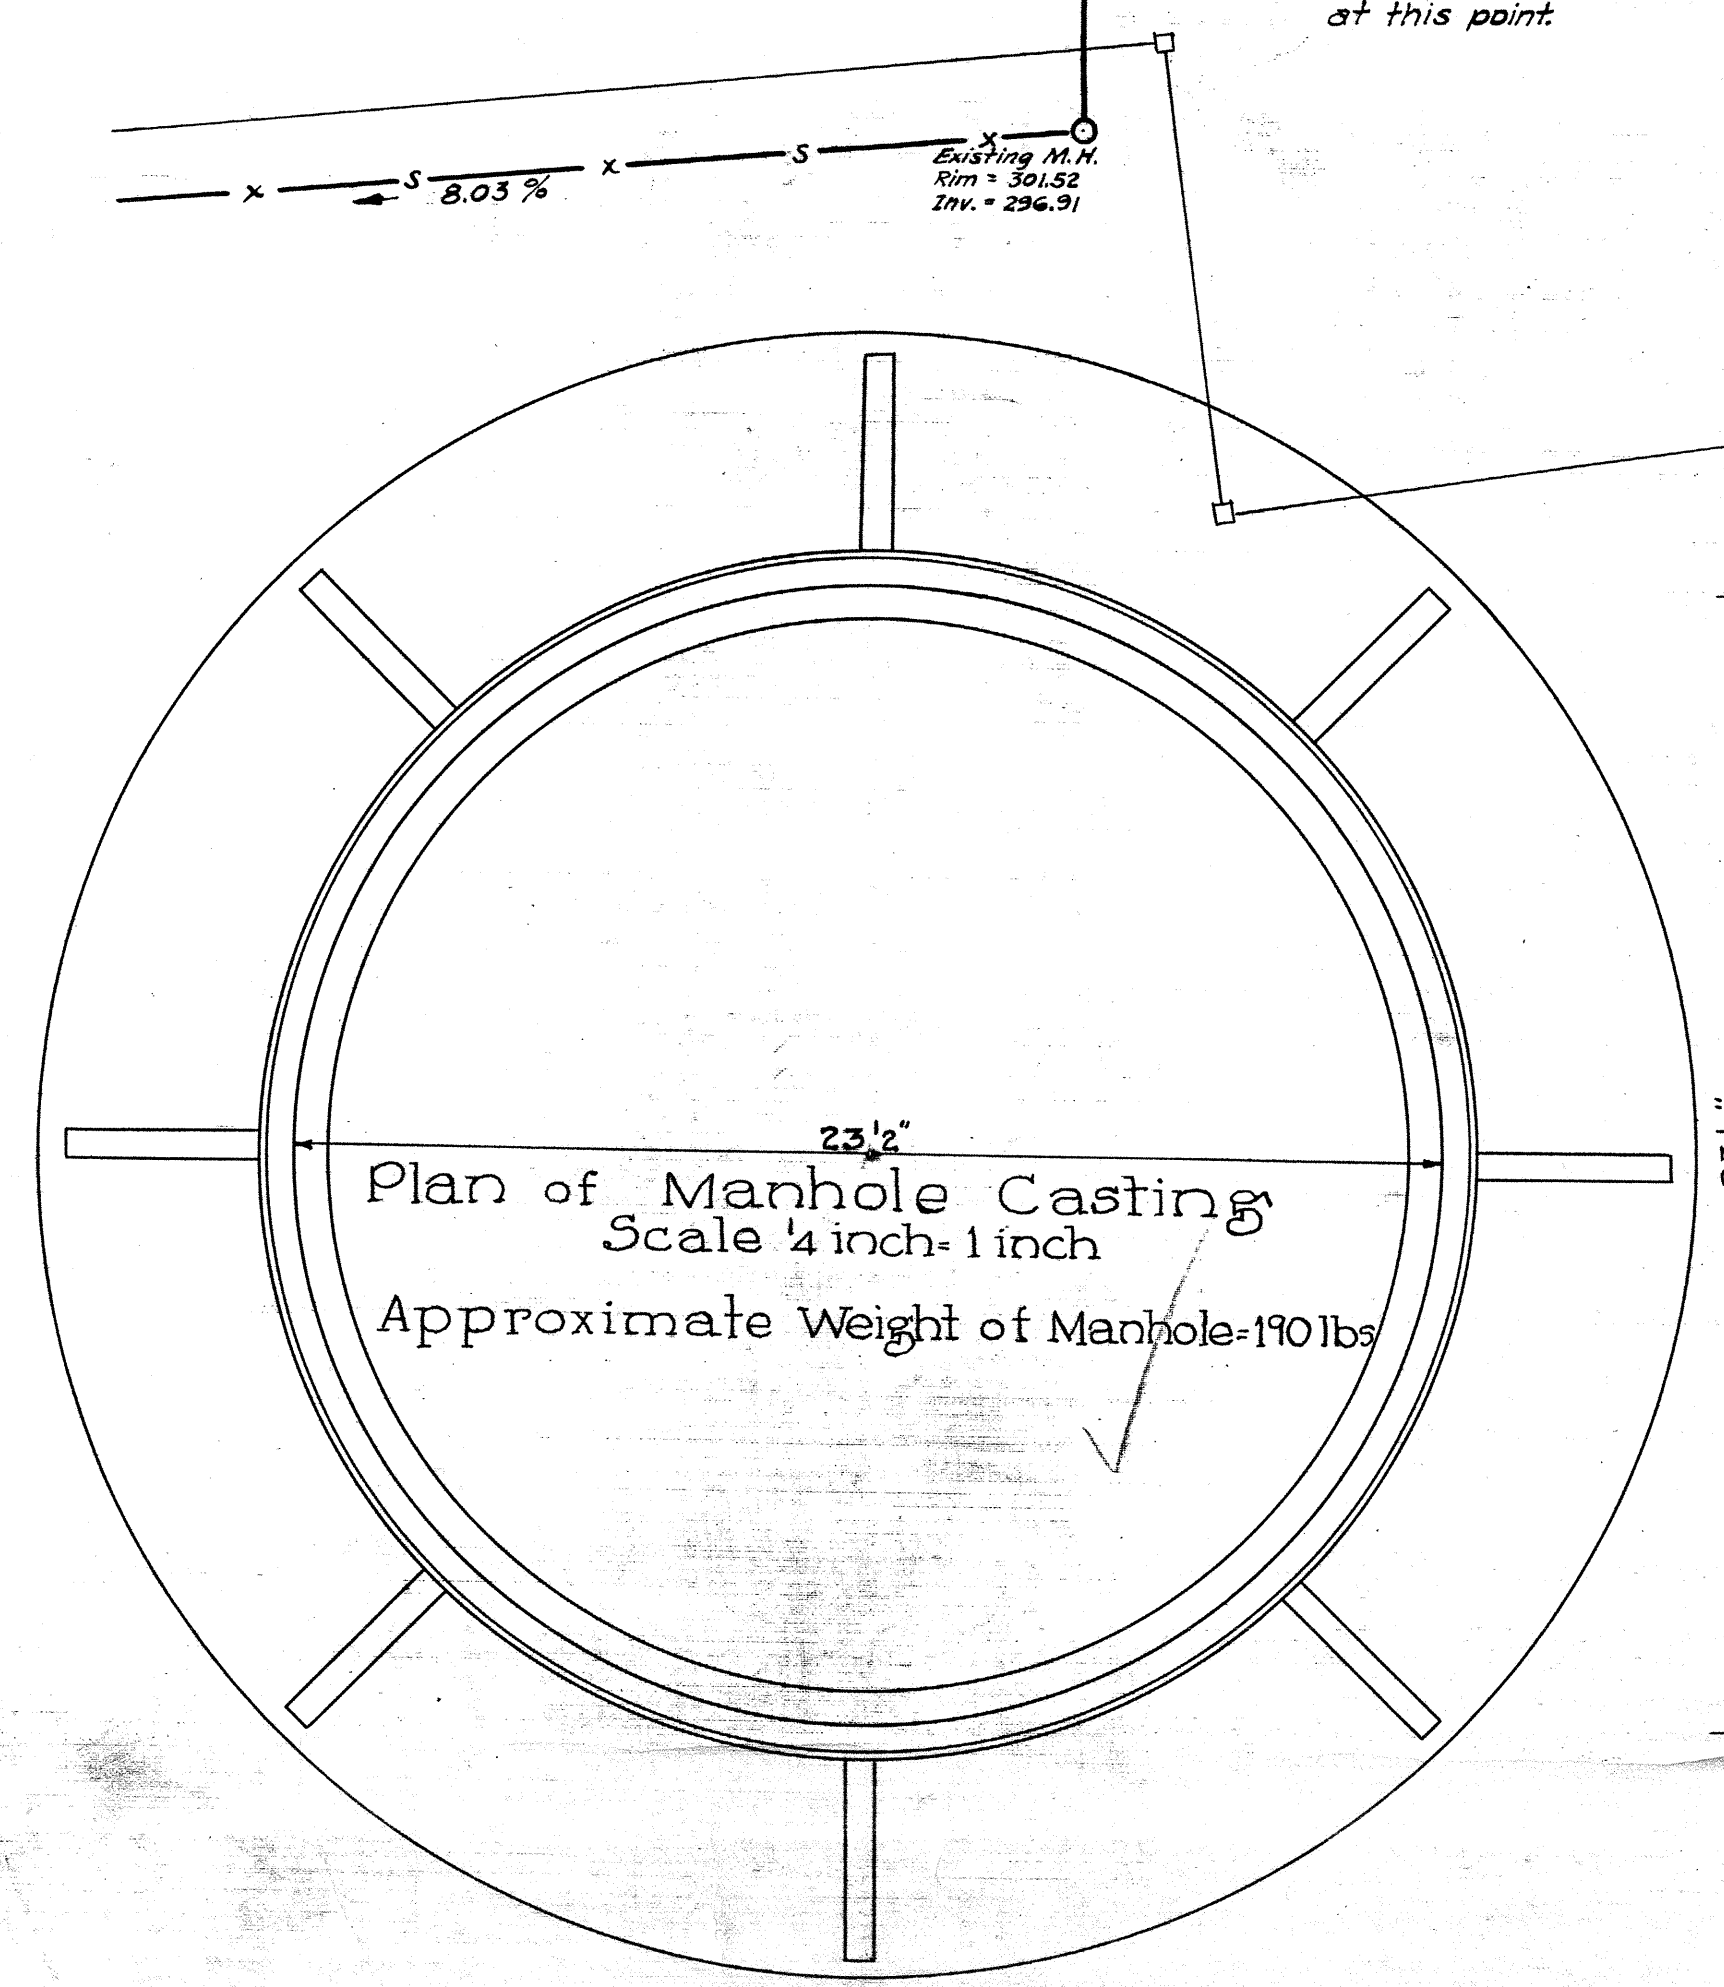



Note  
Details of Manhole Castings and Construction as shown on this sheet are standard for the City of Columbia.

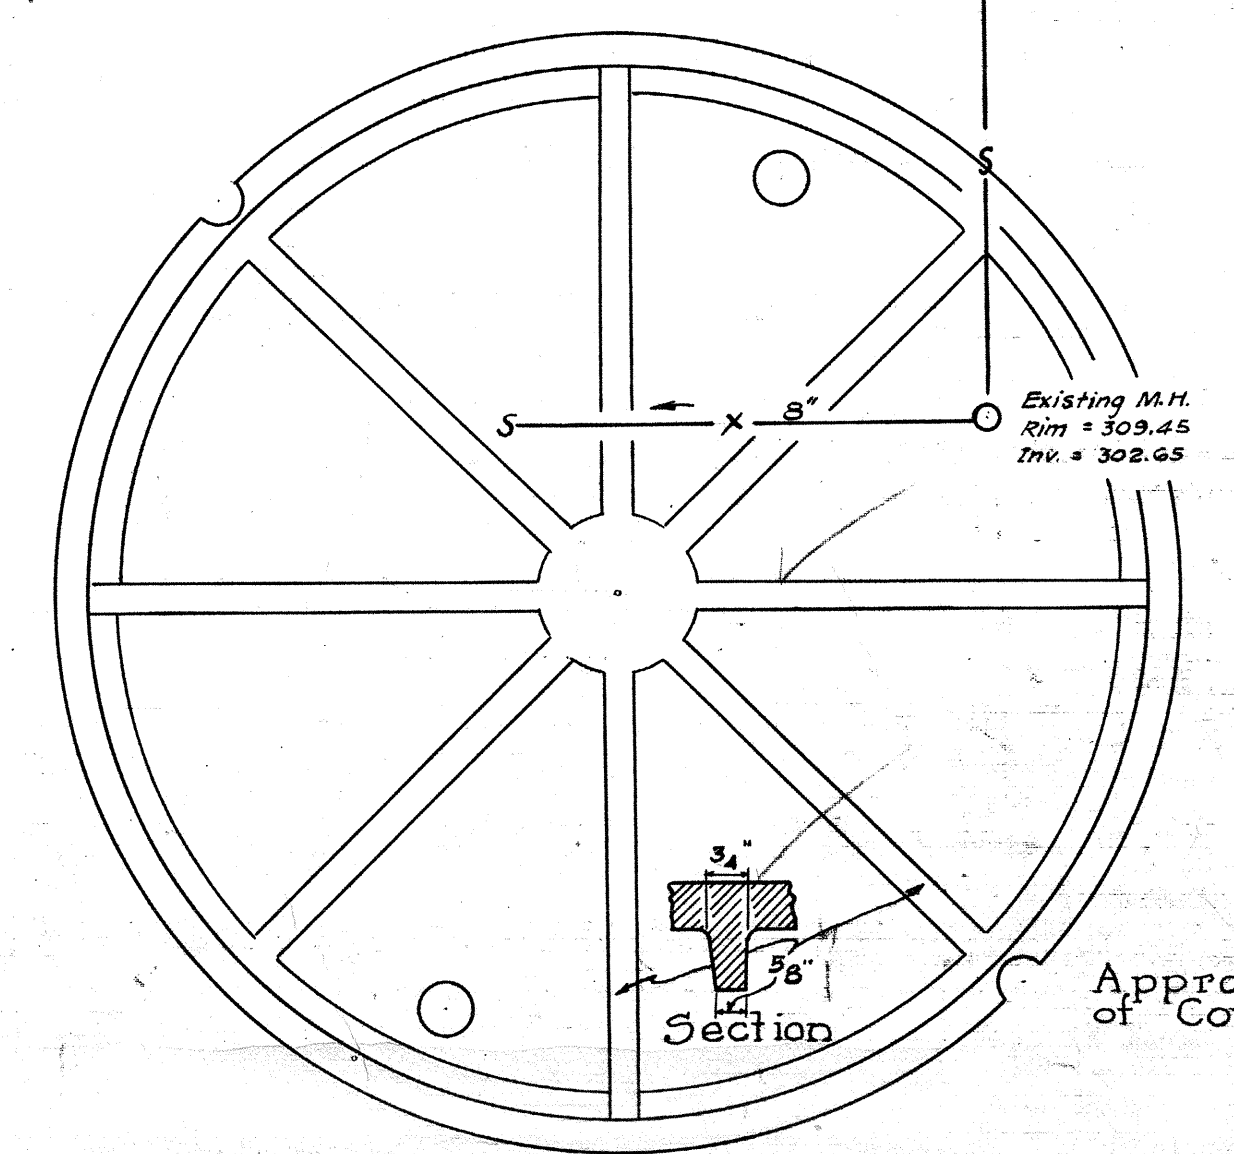

Approximate Weight of Cover 138 1/2 lbs.

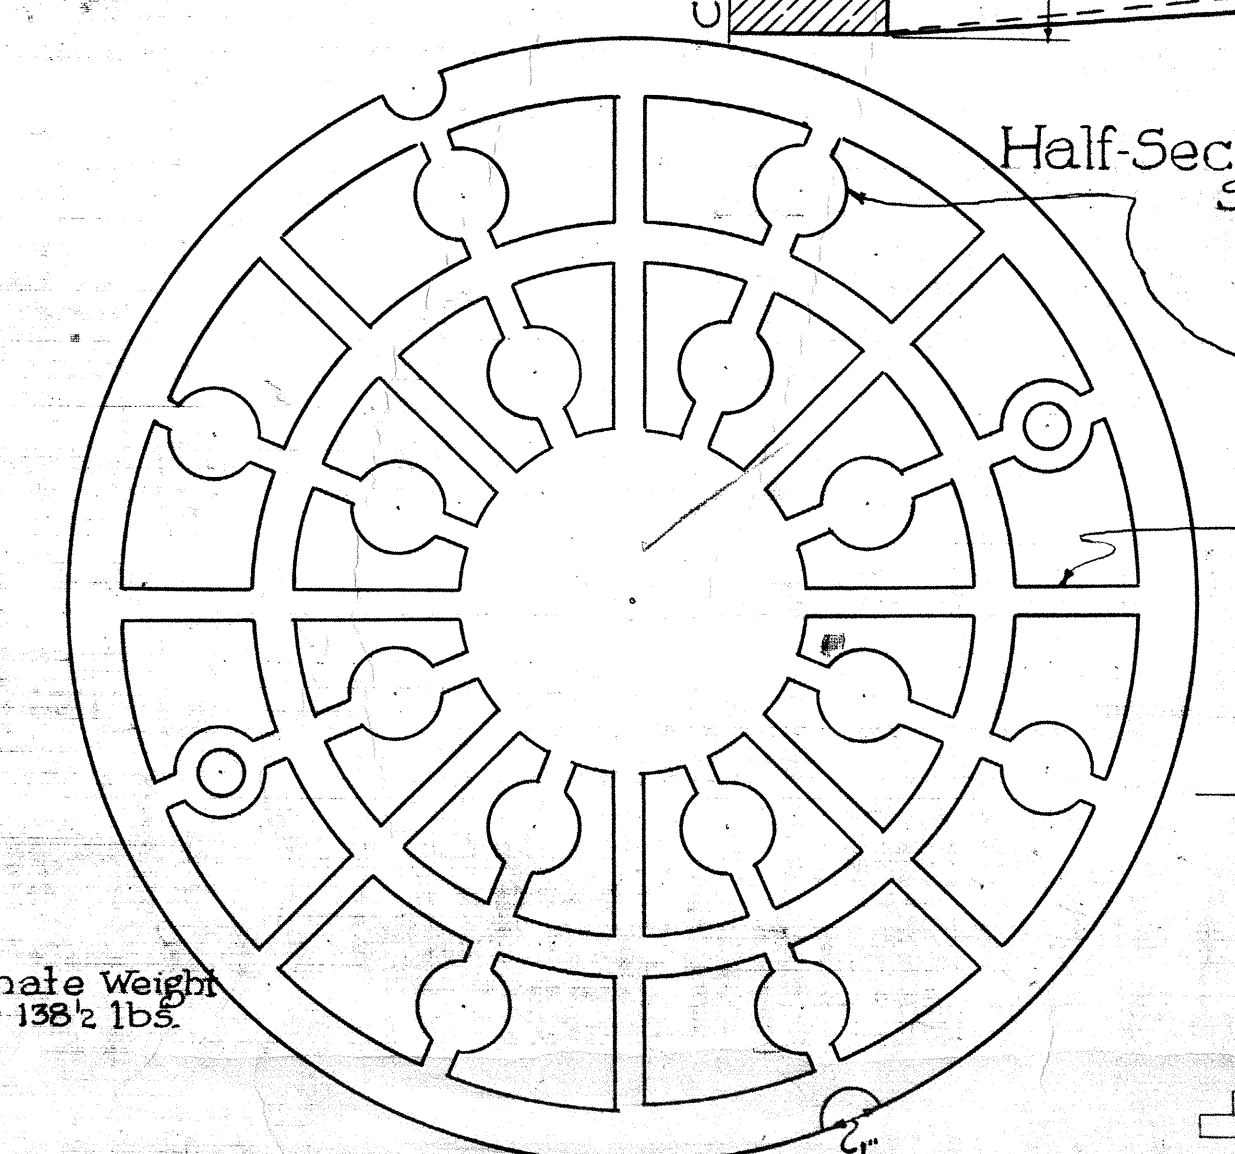


Half-Section Thru Manhole Cover  
Scale 2 inch = 1 inch

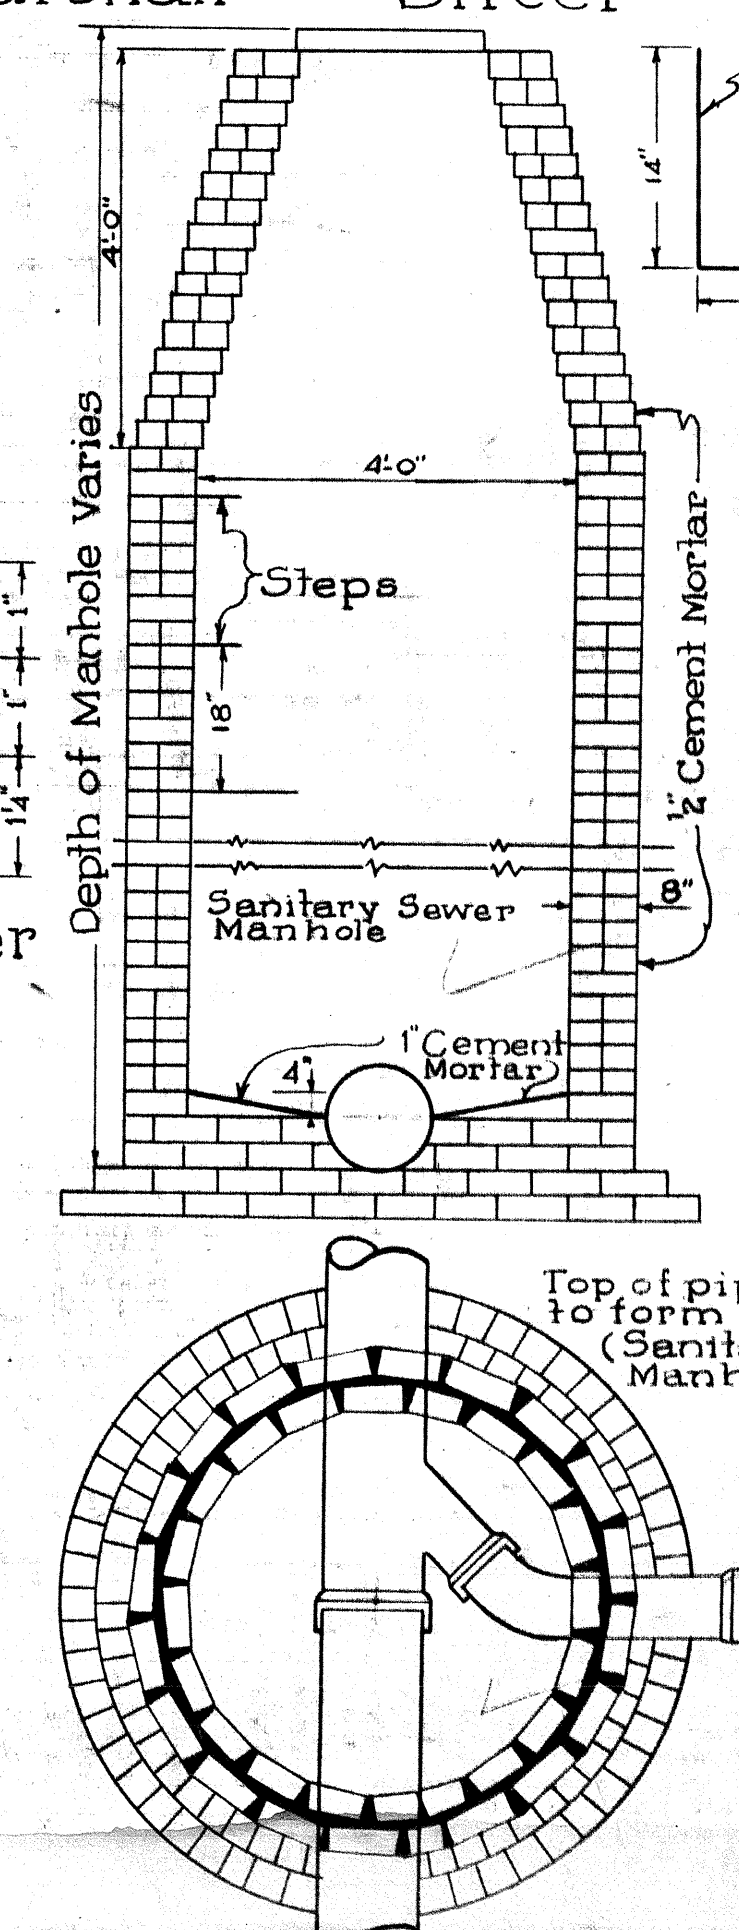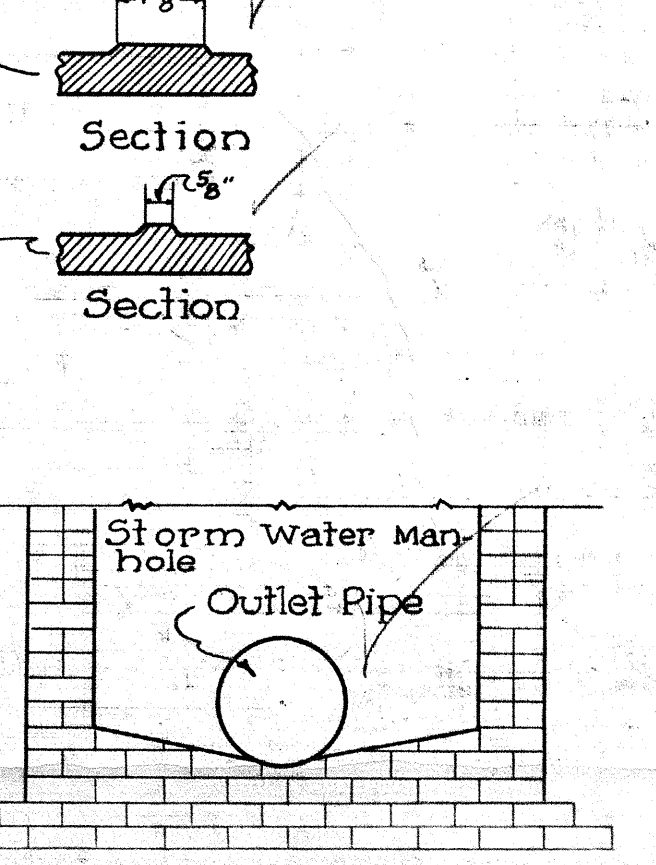

NOTES -  
All sanitary sewers from buildings to mains to be 4".  
For existing utilities see Plan No. 3, Utility Map.  
For other finished grade elevations see Block Plans.

Design of streets, driveways, paving, curbing and walks dedicated for public use and layout of all utilities in public rights of way are hereby approved by the City of Columbia, S.C.

W.S. TOLINSON, CITY ENGINEER.

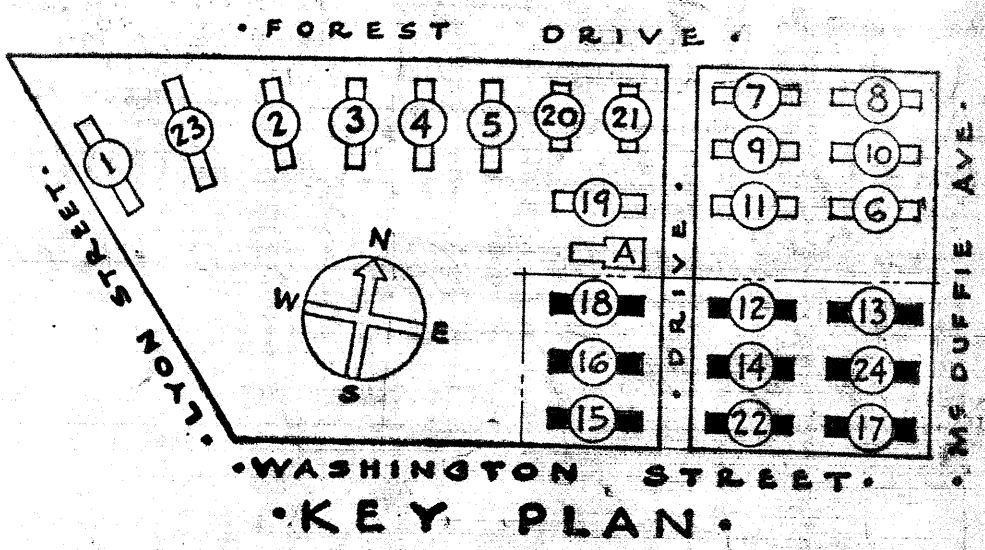

SHEET TITLE  
PLAN OF BLOCK C

GONZALES GARDENS  
LOW RENT HOUSING PROJECT, COLUMBIA, S.C. 2-1

DEVELOPED BY  
THE HOUSING AUTHORITY OF THE CITY OF COLUMBIA, S.C.

UNDER LEASE CONTRACT WITH  
UNITED STATES HOUSING AUTHORITY

CHECKED: *[Signature]* DATE: 9-12-39  
APPROVED BY: *[Signature]* DATE: 9-15-39

DESIGNED BY: *[Signature]* DATE: 9-15-39

ARCHITECT: *[Signature]* DATE: 9-15-39

ENGINEERS: *[Signature]* DATE: 9-15-39

SCALES: 1/2" = 1'-0"

SHEET NO. 613