



REAR (NORTHEAST) ELEVATION

END (NORTHWEST) ELEVATION

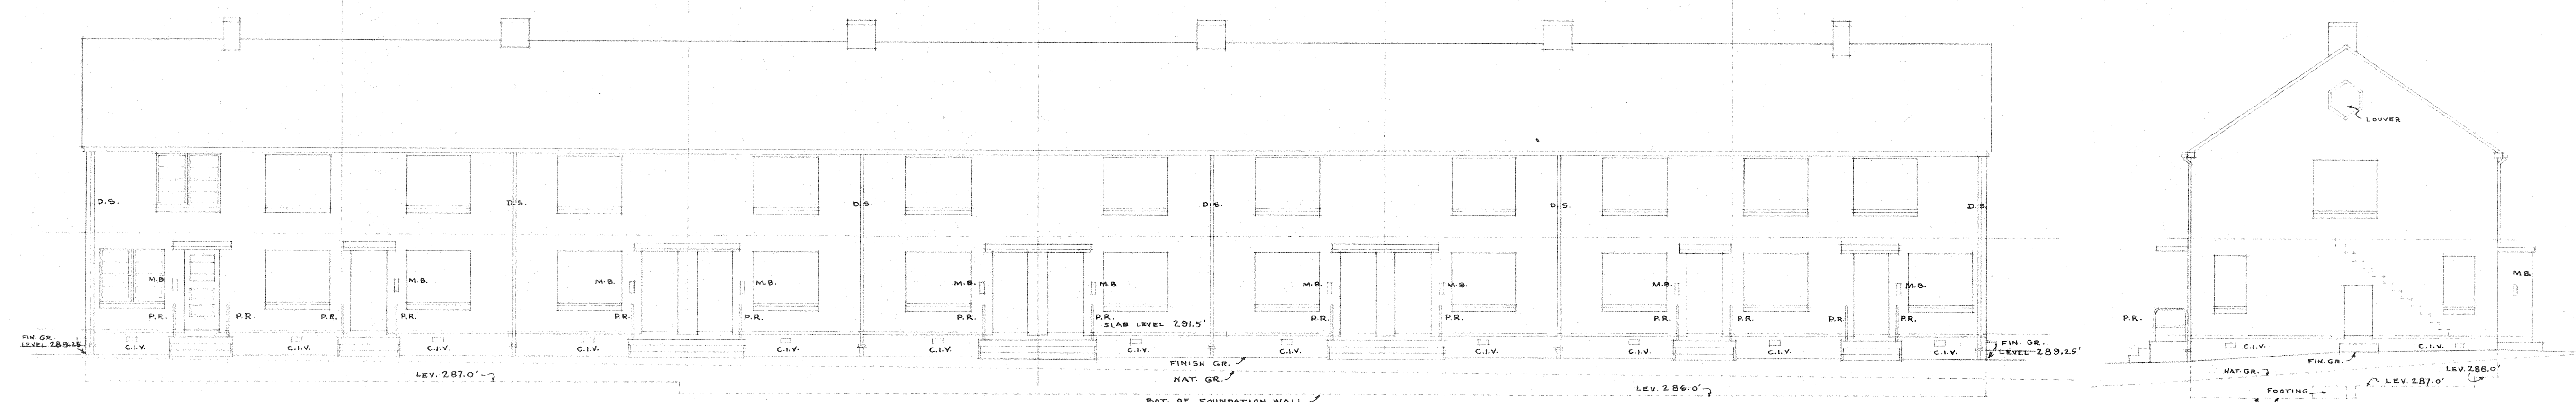

FRONT (SOUTHWEST) ELEVATION

END (SOUTHEAST) ELEVATION

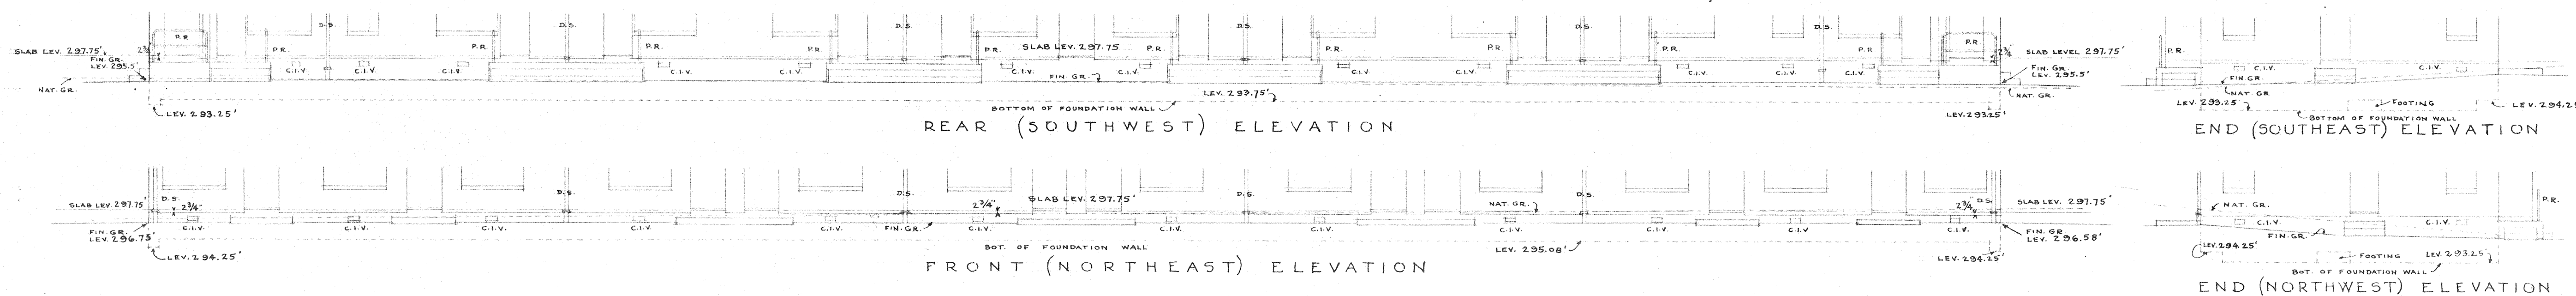


REAR (SOUTHWEST) ELEVATION

END (SOUTHEAST) ELEVATION

FRONT (NORTHEAST) ELEVATION

END (NORTHWEST) ELEVATION

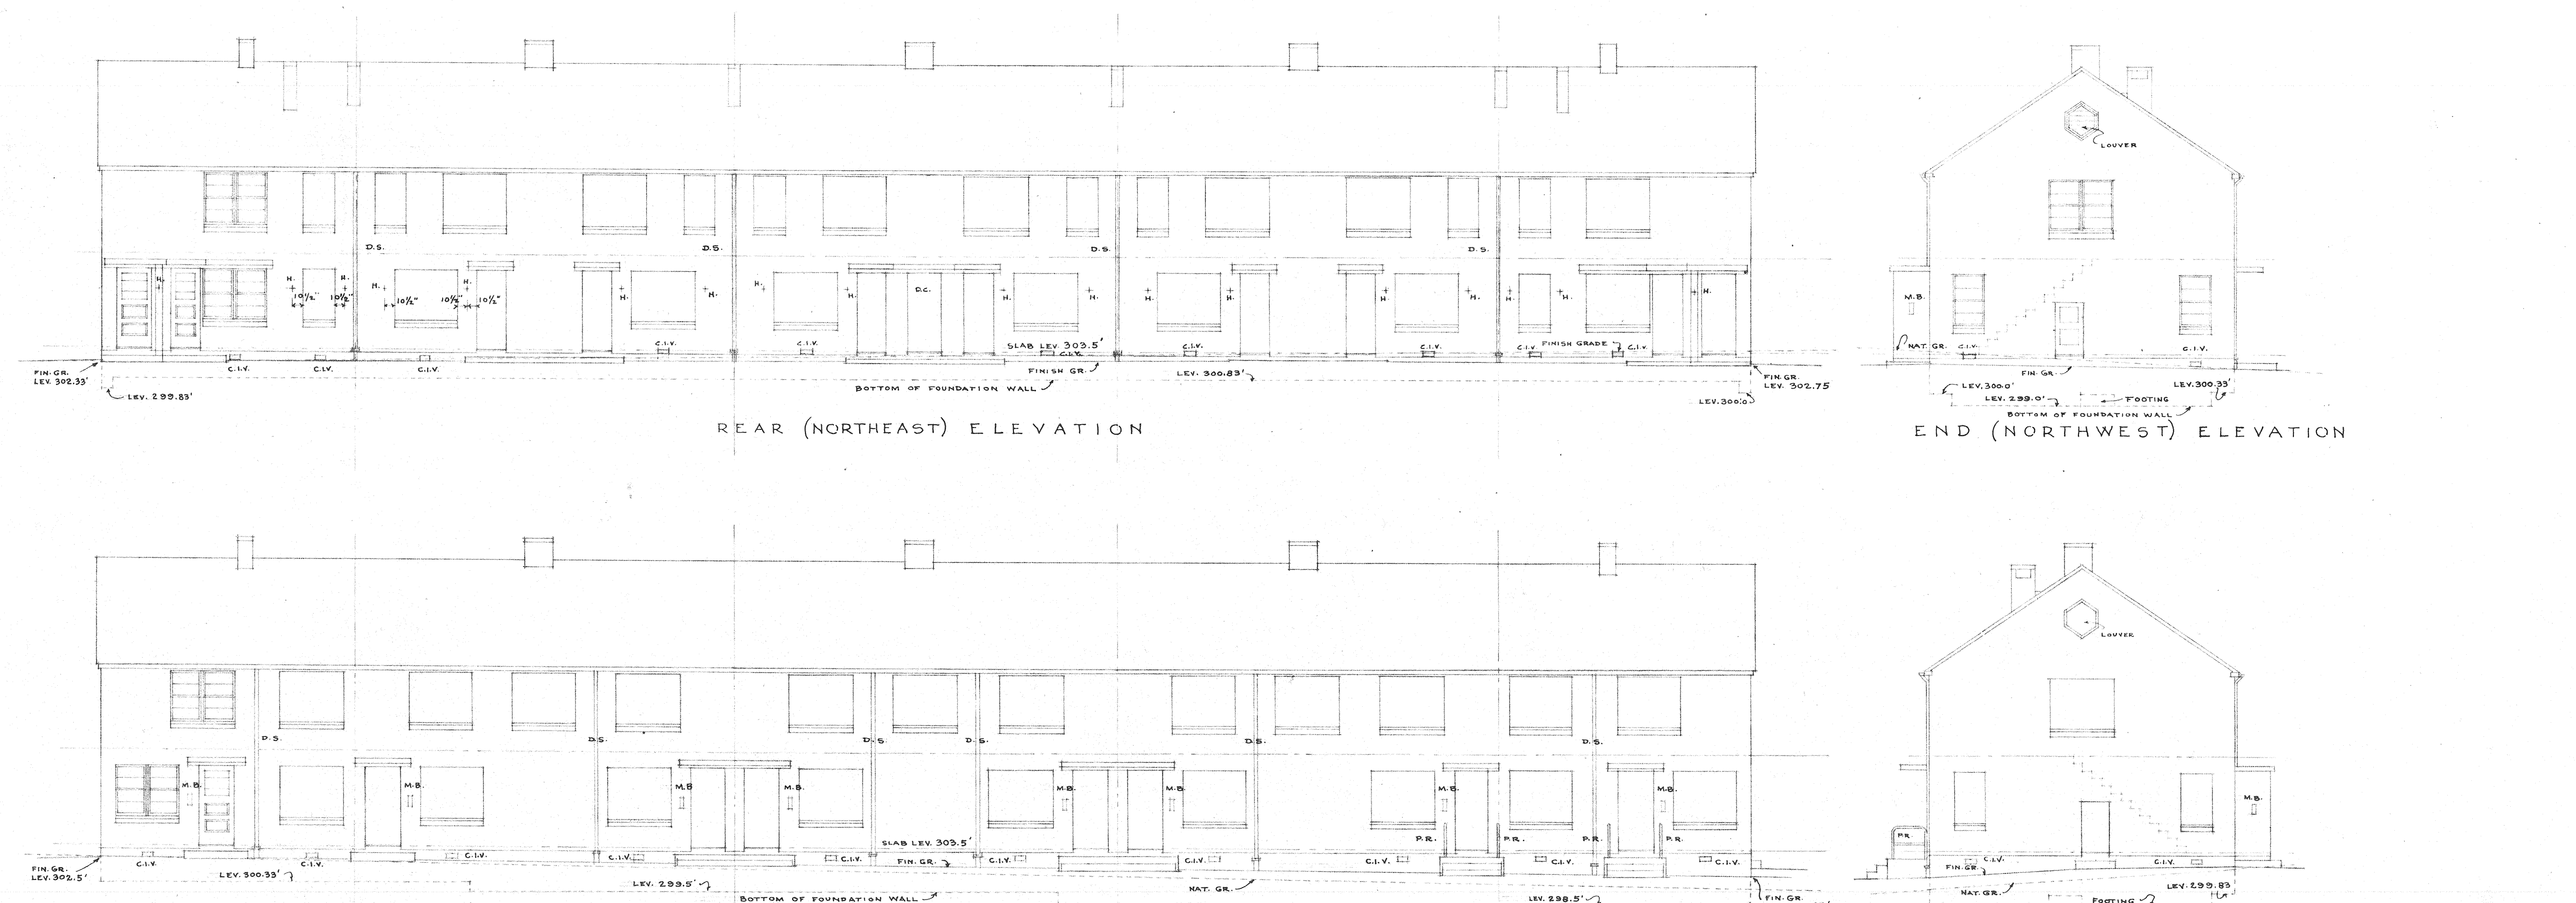

REAR (NORTHEAST) ELEVATION

END (NORTHWEST) ELEVATION

FRONT (SOUTHWEST) ELEVATION

END (SOUTHEAST) ELEVATION


BUILDING
NUMBER

1.

ELEVATIONS
ABOVE FIRST
FLOOR LINE
SAME AS
D.D.G. No. 1


BUILDING
NUMBER

23.

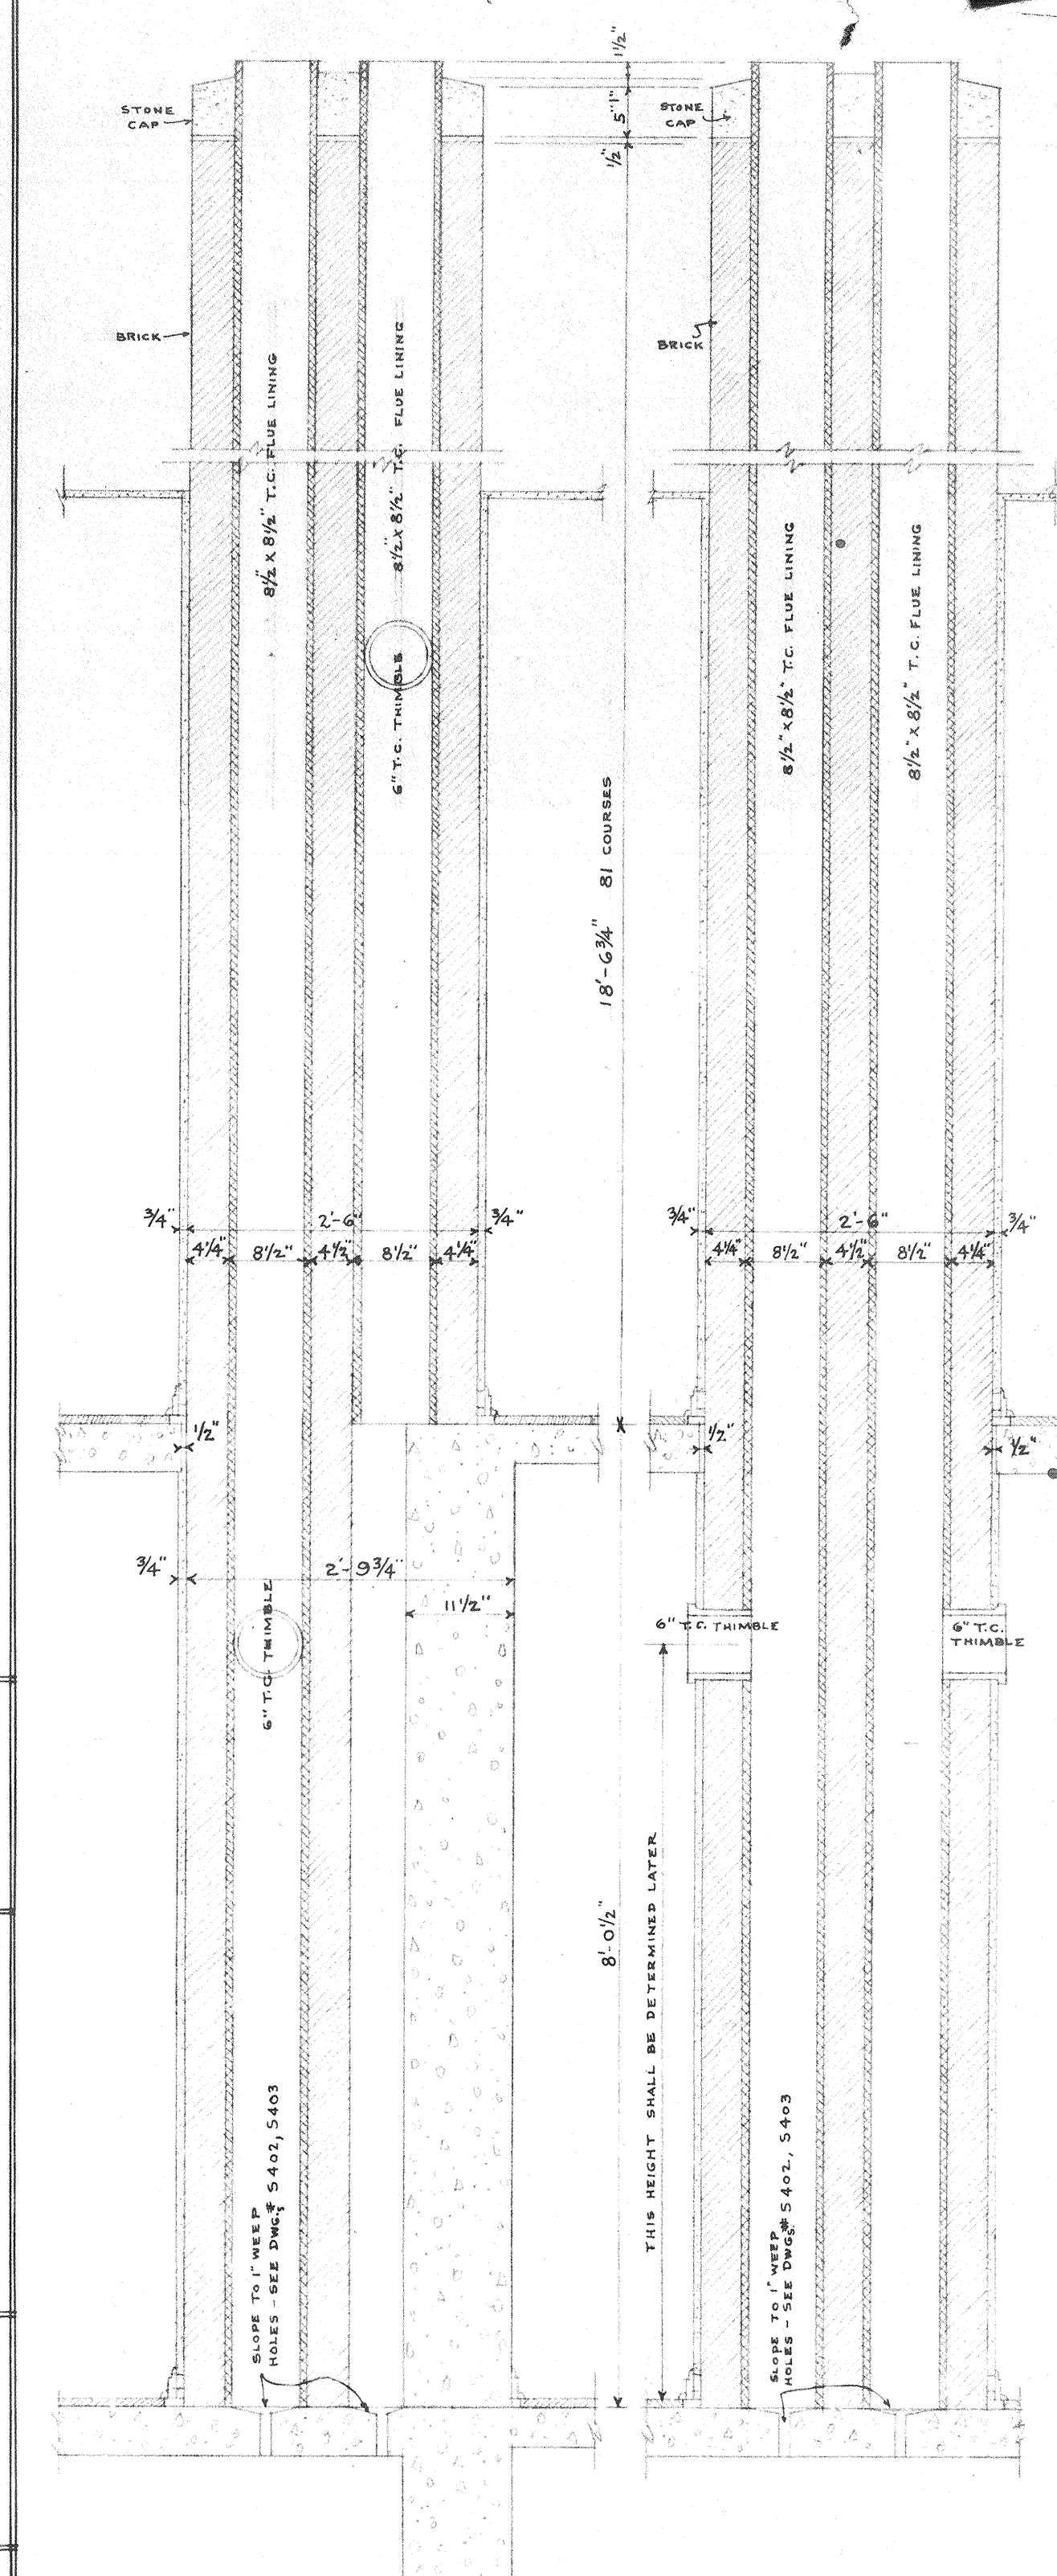

3 ROOM FLATS 4 1/2 OR 5 1/2 ROOM HOUSES


SECTIONS THRU CHIMNEYS FOR
SPACE HEATERS SCALE - 3/4" = 1'-0"

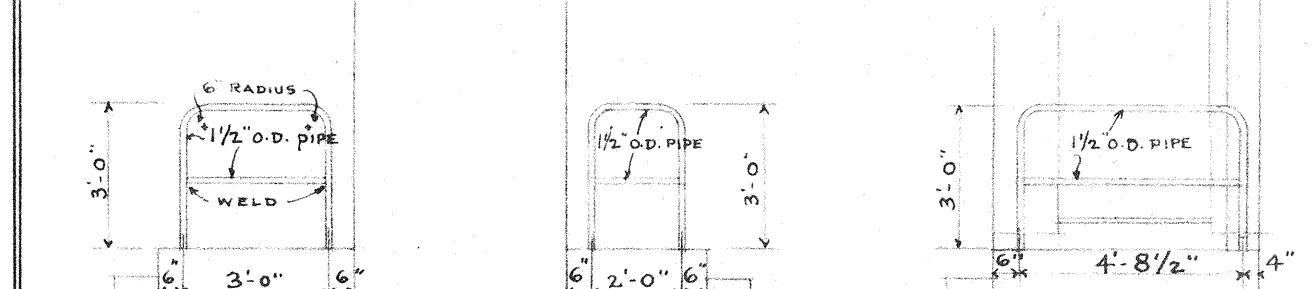

RAIL FOR FRONT ENTRANCES RAIL FOR REAR ENTRANCES RAIL FOR ENTRANCES TO
END FL. 3RM FLATS

ELEVATIONS OF PIPE RAILINGS (EXTERIOR)
RAILINGS OCCUR AT PLATFORMS 3 OR MORE RISERS ABOVE GRADE
SCALE - 1/4" = 1'-0"

SEE TYPICAL METHOD OF ANCHORING RAILINGS TO
PLATFORMS - DETAIL ON DWG. A-16

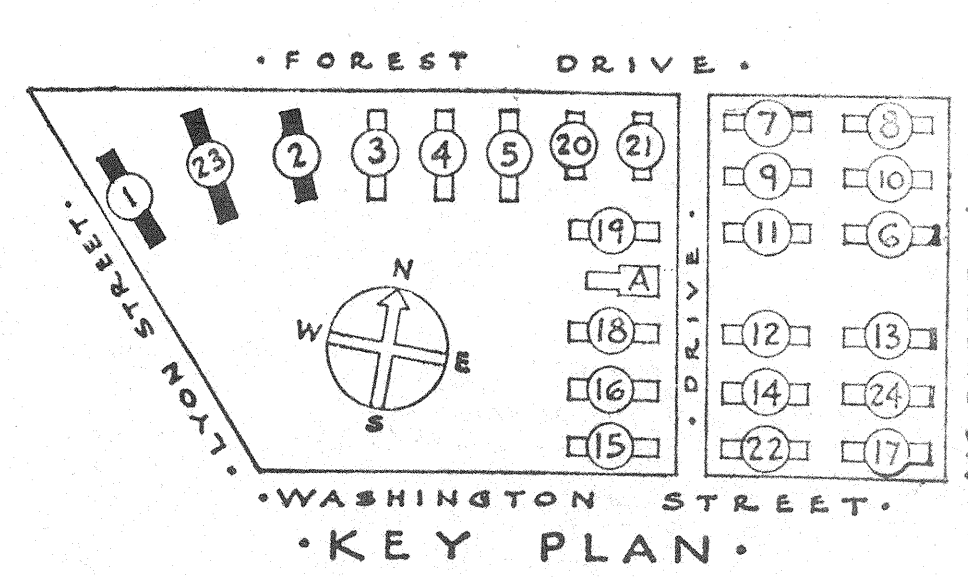

SHEET TITLE

ELEVATIONS - BUILDINGS NO. 1, 23, 2

GONZALES GARDENS
LOW RENT HOUSING PROJECT, COLUMBIA, S. C. 21
THE HOUSING AUTHORITY OF THE CITY OF COLUMBIA, S. C.
UNION CONTRACT WITH
UNITED STATES HOUSING AUTHORITY

CHIEFED: 1-18-39	APPROVED BY: UNITED STATES HOUSING AUTHORITY	SCALE: 1/8" = 1'-0" 1/4" = 1'-0" 3/4" = 1'-0"
DATE: 9-18-39	ADMINISTRATION DATE	
REVISIONS:	APPROVED BY: THE HOUSING AUTHORITY OF THE CITY OF COLUMBIA, S. C.	SHEET No. A
	CHIEFED: JAMES B. URBAN DATE 9-18-39	10

BUILDING
NUMBER

2.