




FRONT (WEST) ELEVATION

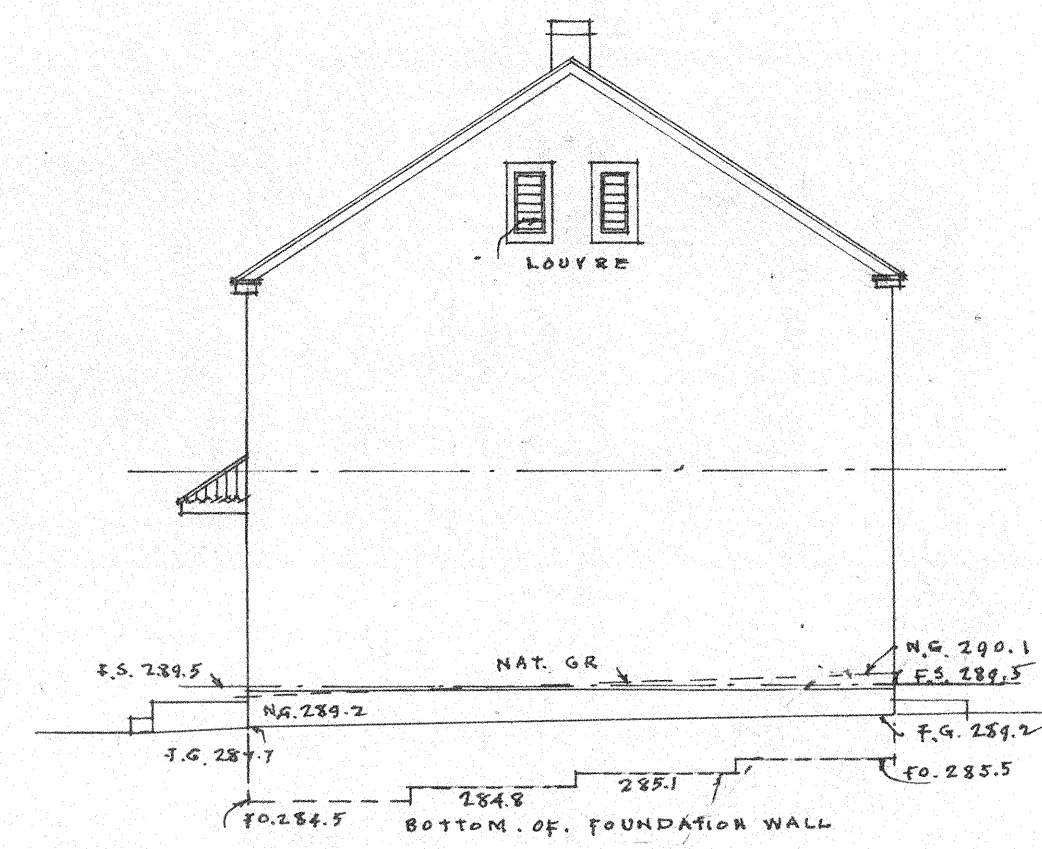

END (SOUTH) ELEVATION

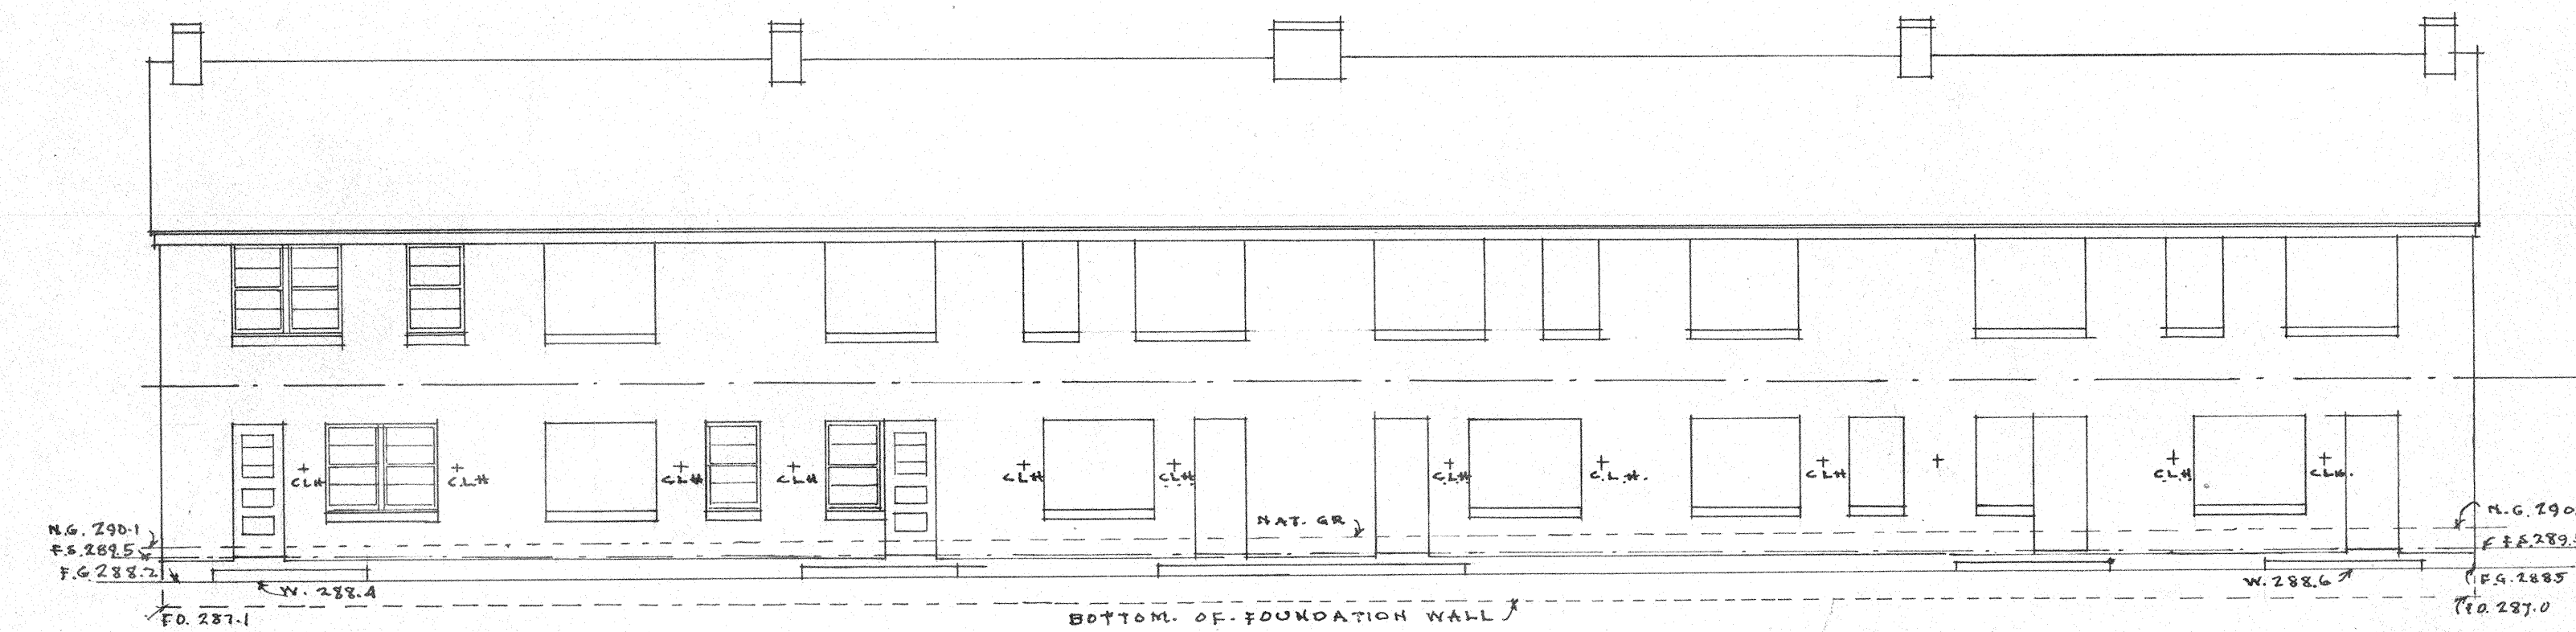


REAR (EAST) ELEVATION

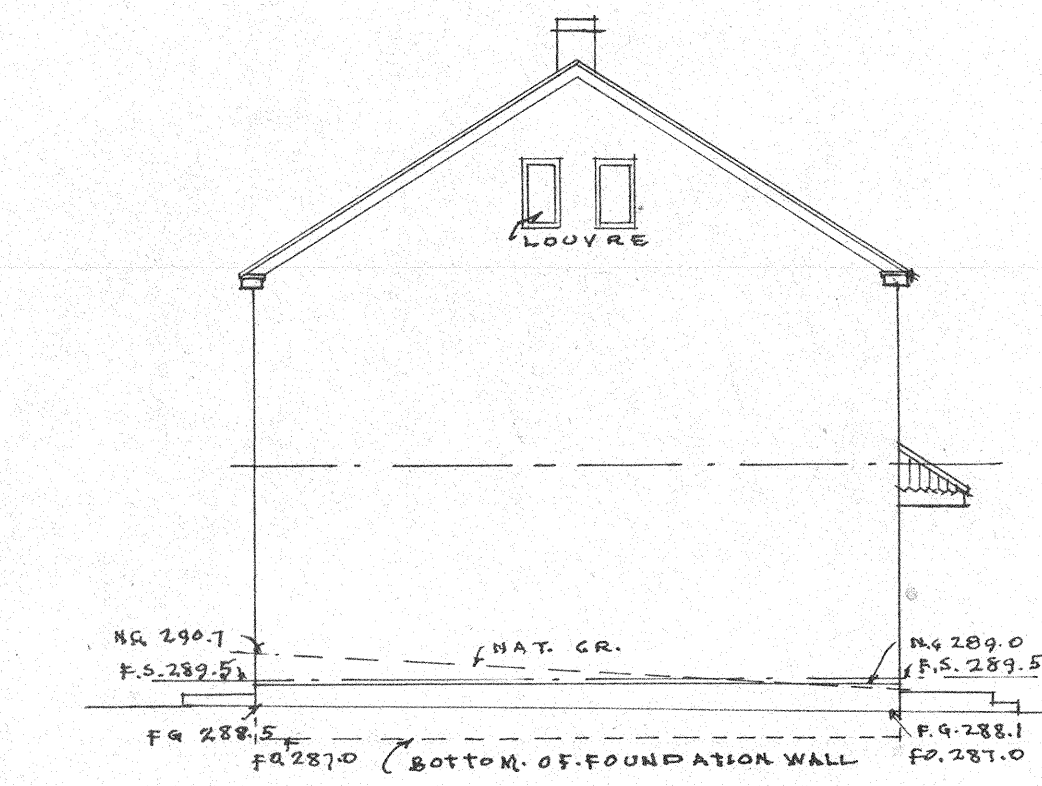


END (NORTH) ELEVATION


BUILDING No 25

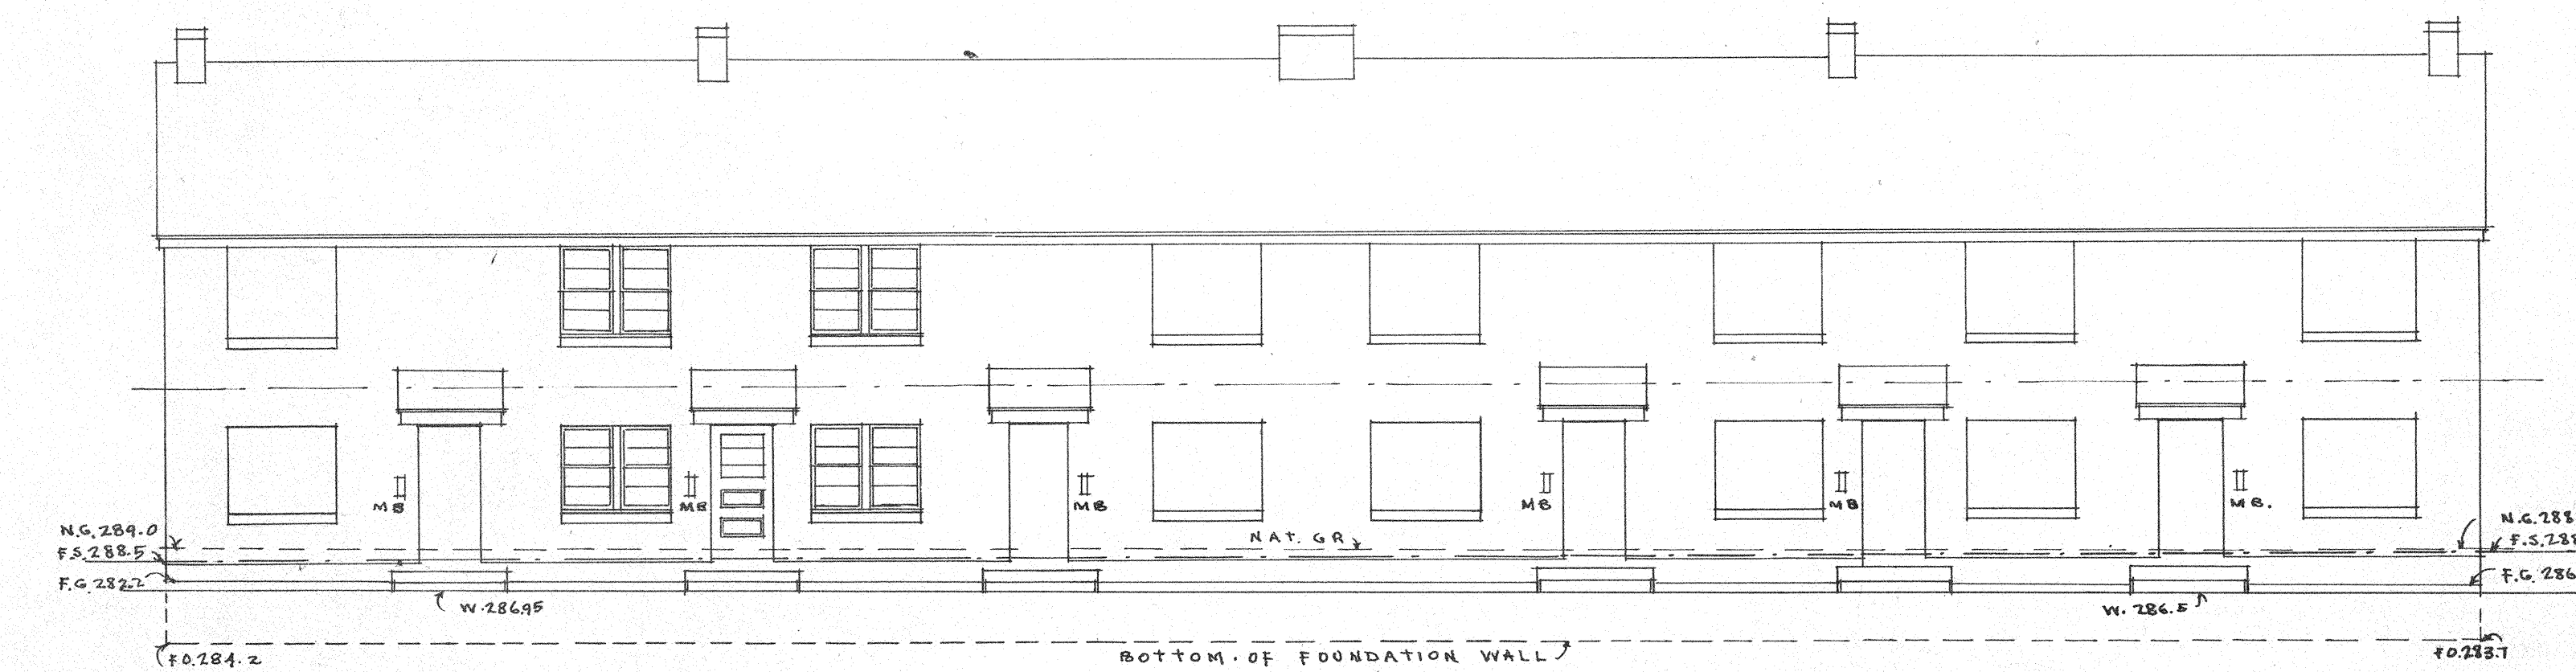


FRONT (WEST) ELEVATION

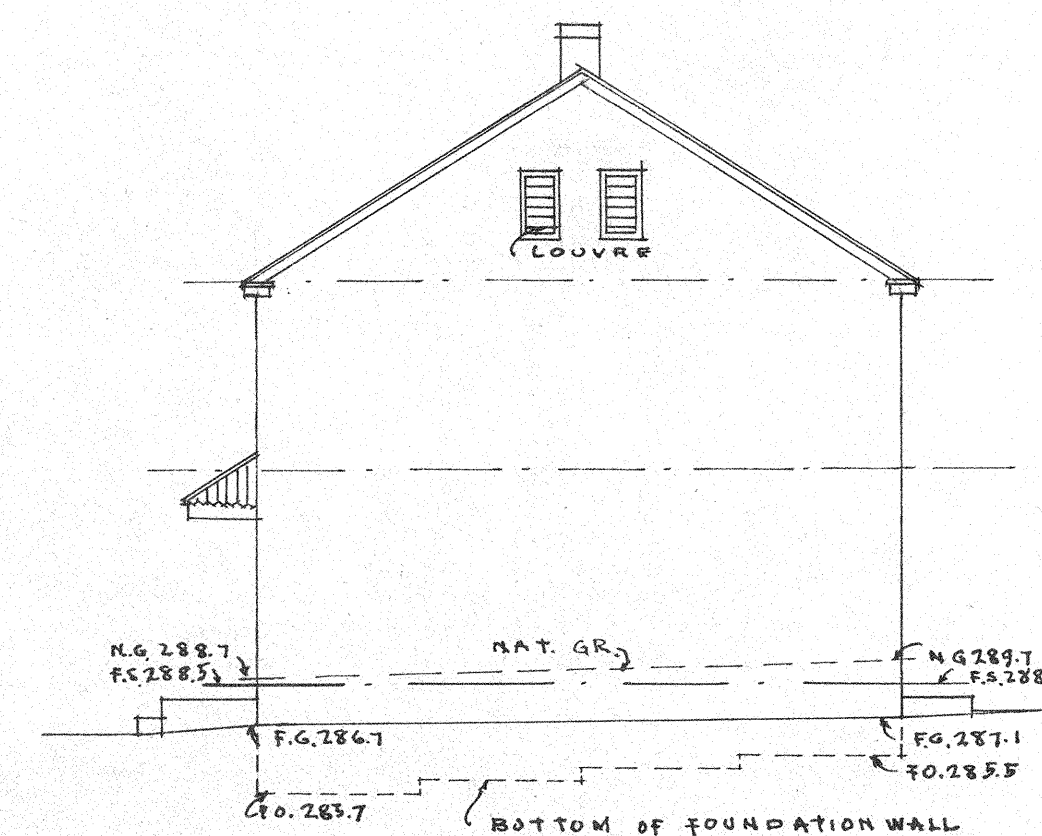

END (SOUTH) ELEVATION

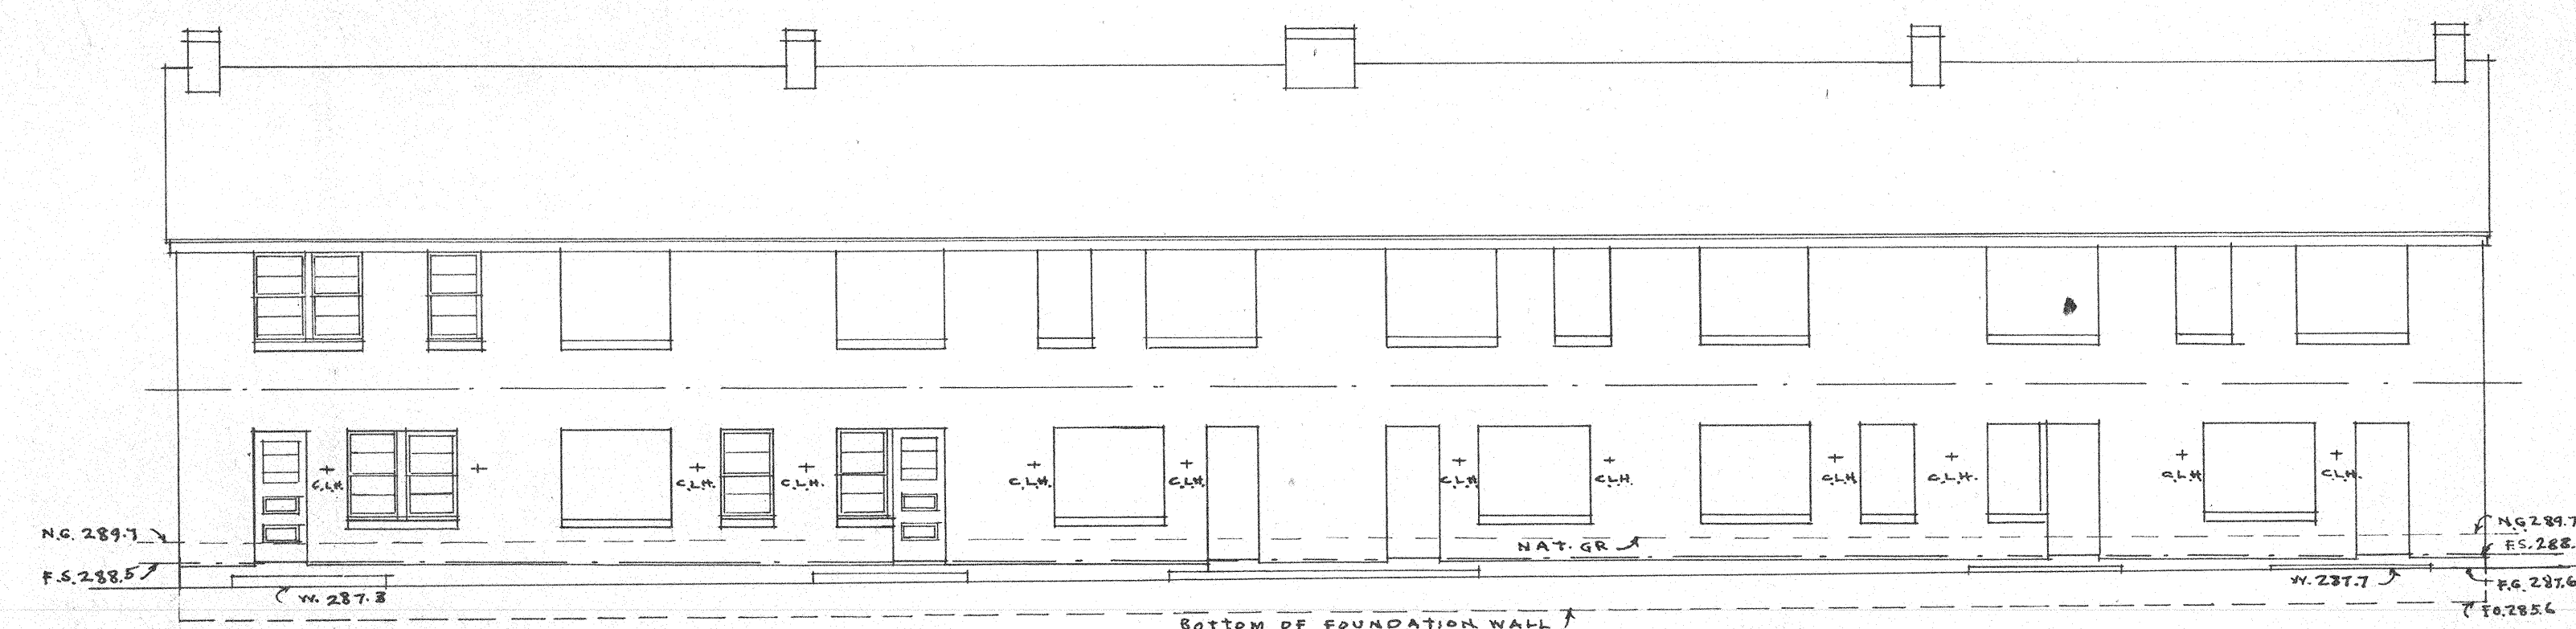

REAR (EAST) ELEVATION

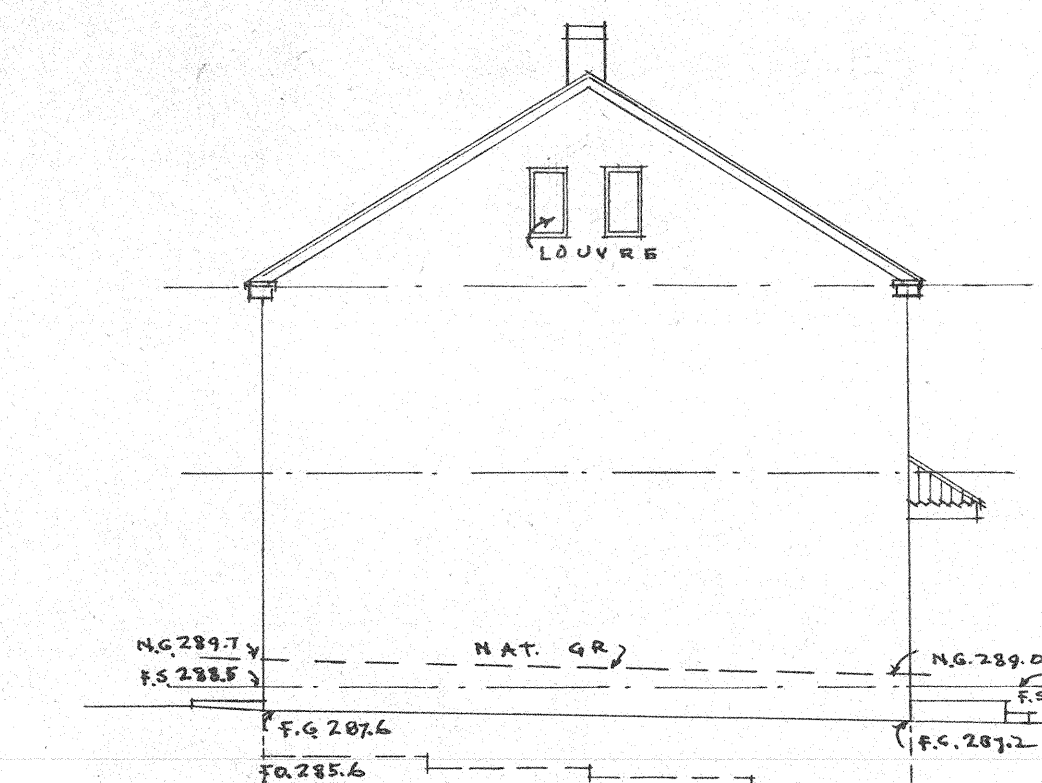


END (NORTH) ELEVATION

BUILDING No 26

SCHEDULE OF INTERIOR FINISHES

ROOMS	WALLS	UNPLASTERED	KEENES CEMENT	EXPOSED BRICK	PAINTED WAINSCOT	WOOD BASE	CEMENT BASE	HOOK RAIL	PAINTED WALLS	CELLINGS	EXPOSED CONCRETE	PAINTED	MET. LATH & PL. WAINSCOT	PAINTED PLASTER	FLOORS	WOOD FLOORS	FINISH SEE SPEC.	CEMENT FINISH	LINOLEUM	ONE SHELF	MISCELLANEOUS	COAT ROD	TWO SHELVES	FIVE	CURTAIN ROD
DWELLING UNITS FIRST FLOOR																									
LIVING ROOM																									
KITCHENS																									
UTILITY CLOSETS																									
CLOSETS																									
LINEN CLOSETS																									
BED ROOMS																									
BATH ROOMS																									
STAIR																									
HALL																									
DWELLING UNITS SECOND FLOOR																									
LIVING ROOMS																									
KITCHENS																									
UTILITY CLOSETS																									
CLOSETS																									
LINEN CLOSETS																									
BED ROOMS																									
BATH ROOMS																									
STAIR																									
HALL																									

✓ INDICATES FINISH REQUIRED.

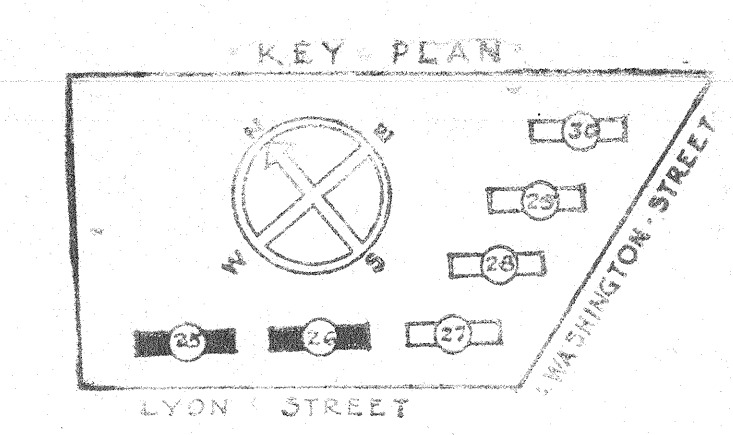

SHEET TITLE: ELEVATIONS BLDGS. 25-26.
 SCHEDULE OF INTERIOR FINISHES.
 GONZALES GARDENS EXTENSION
 LOW RENT HOUSING PROJECT, COLUMBIA, S.C. 213
 DEVELOPED BY
 THE HOUSING AUTHORITY OF THE CITY OF COLUMBIA, S.C.
 FEDERAL PUBLIC HOUSING AUTHORITY

CHECKED: DATE: APPROVED BY: DATE: REVISED: DATE:

APPROVED BY: DATE: 3/21/42
 JAMES B. LEONARD
 ARCHITECT

SHEET NO. 7