




REAR (NORTH) ELEVATION

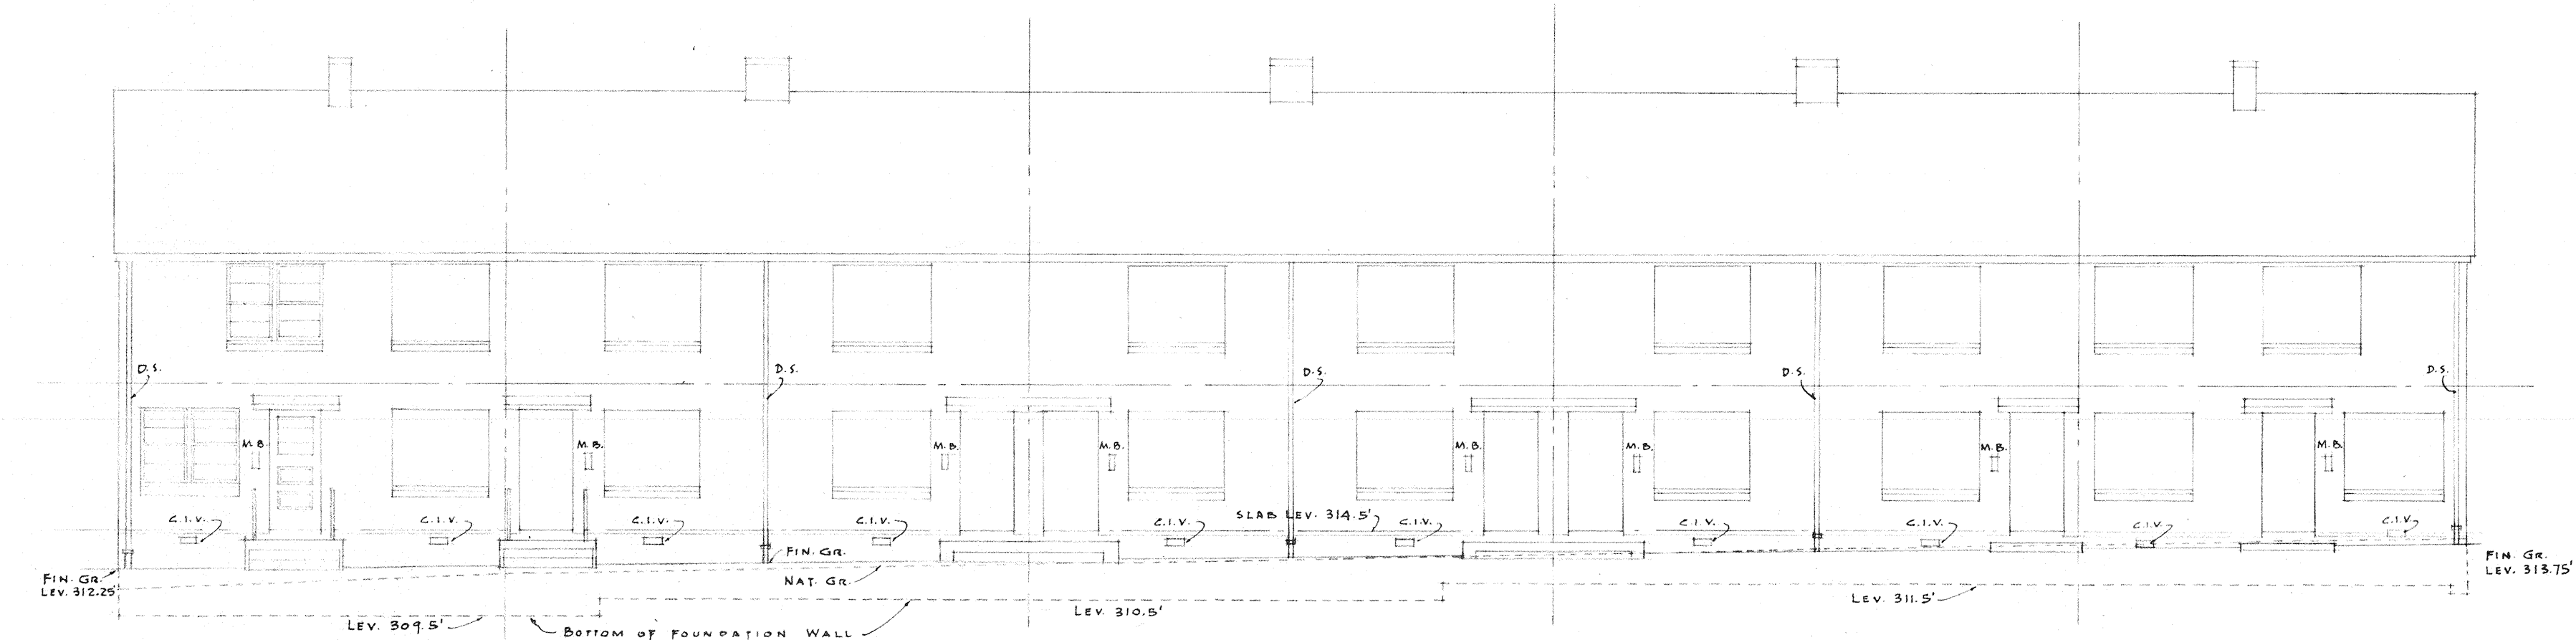

FRONT (SOUTH) ELEVATION

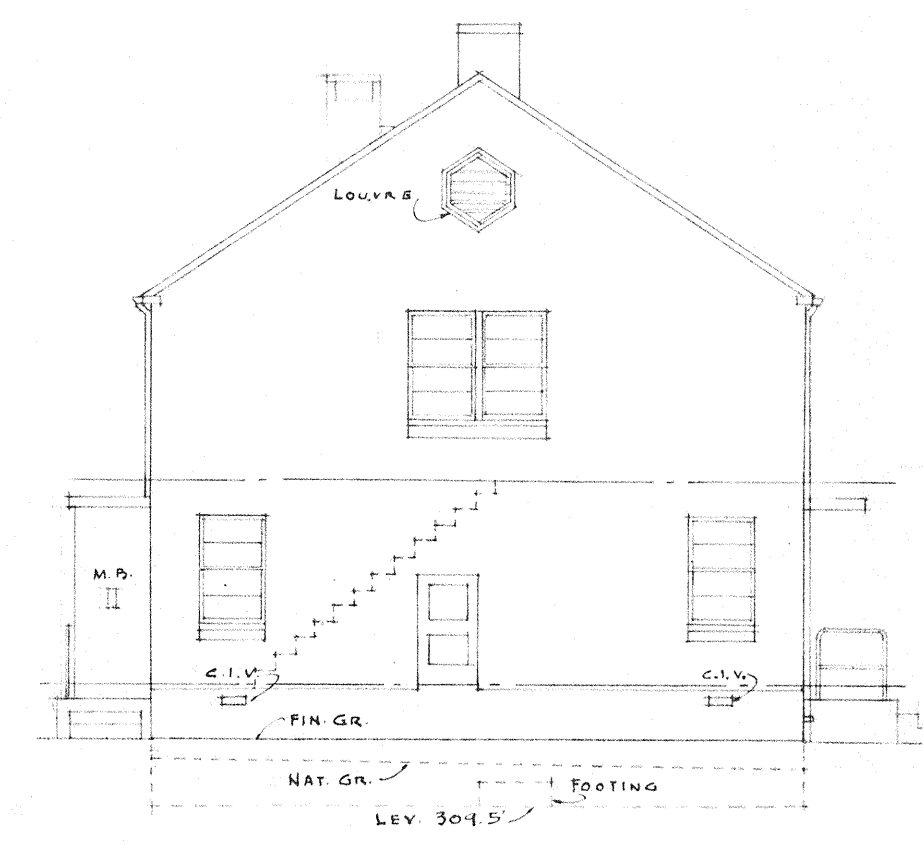

END (WEST) ELEVATION

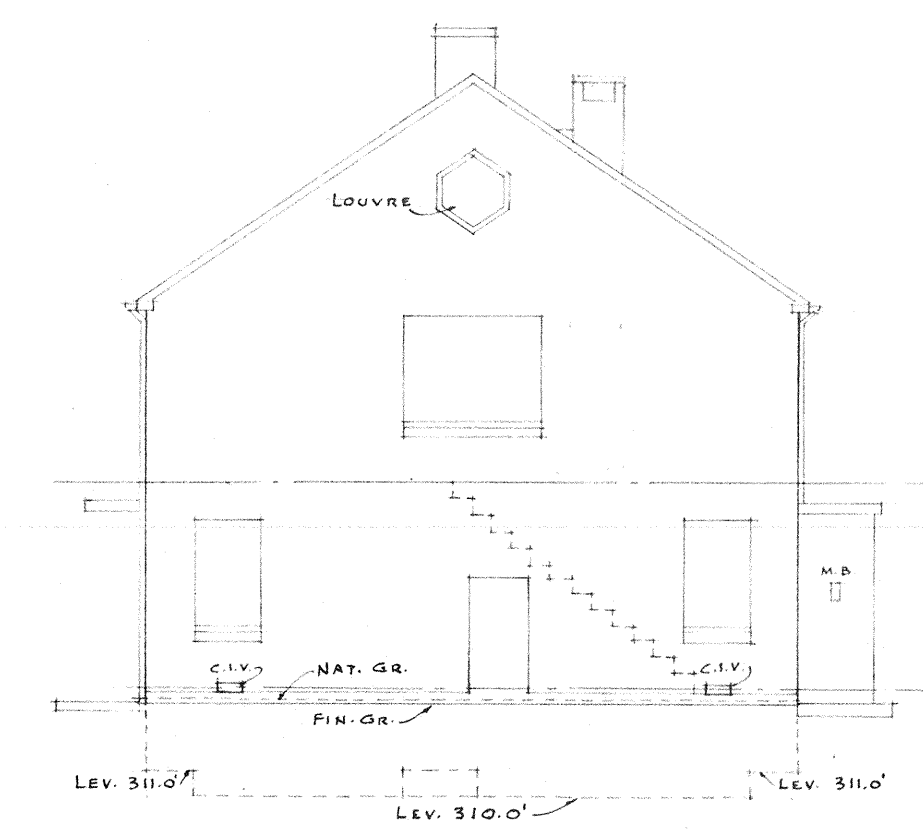


END (EAST) ELEVATION

BUILDING
NUMBER
18.


ELEVATIONS
ABOVE FIRST
FLOOR LINE
SAME AS
BLDG. NO. 18

BUILDING
NUMBER
19.


ELEVATIONS
ABOVE FIRST
FLOOR LINE
SAME AS
BLDG. NO. 19

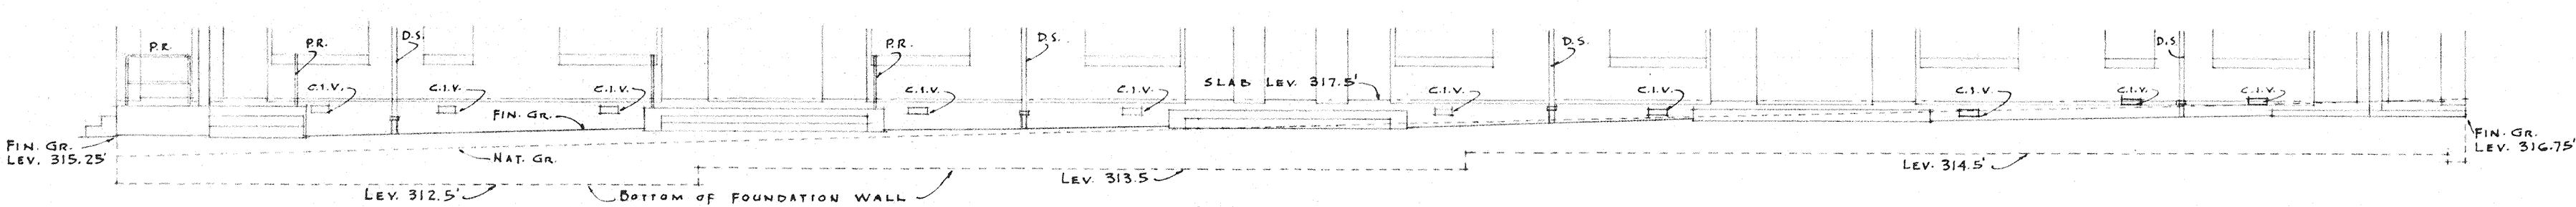


REAR (SOUTH) ELEVATION

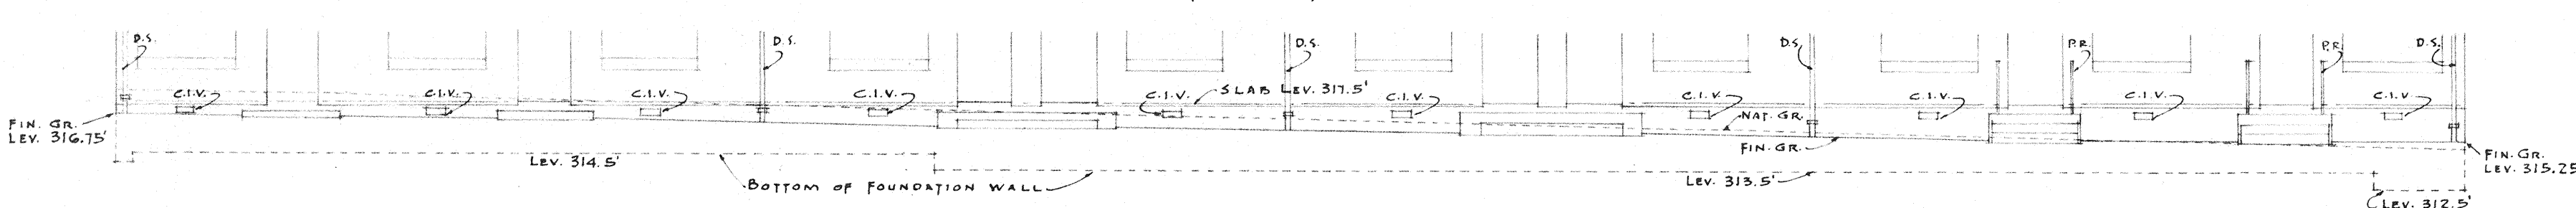

FRONT (NORTH) ELEVATION

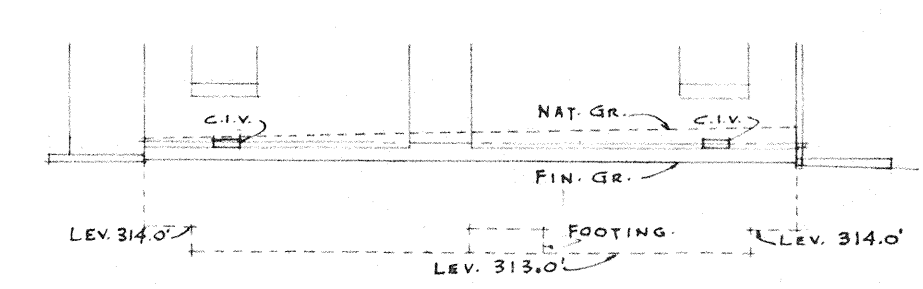

END (EAST) ELEVATION

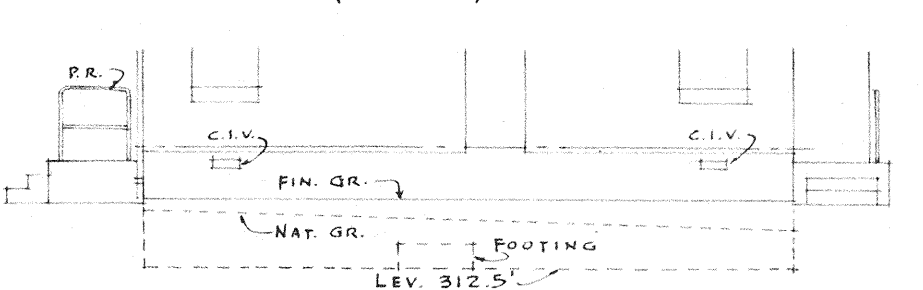


END (WEST) ELEVATION

WINDOW LINTEL SCHEDULE


WINDOW NO.	BRICK OP'NG.	TYPE LINTEL	DETAILS
1	5'-7 3/4"	STEEL J JL	1-L 5" x 3 1/2" x 7'-0" LOOSE 2-JL b.b. 5" x 3 1/2" x 7'-0" SPOT WELDED 1" O.C.
2	2'-10 7/8"	STEEL J JL	3-L 3 1/2" x 3 1/2" x 4'-0" LOOSE
3	5'-7 3/4"	STEEL J JL	1-L 5" x 3 1/2" x 7'-0" LOOSE 2-JL b.b. 5" x 3 1/2" x 7'-0" SPOT WELDED 1" O.C.
3A	5'-7 3/4"	CONCRETE	See Arch. Sections
4	2'-10 7/8"	STEEL J JL	1-L 4" x 3 1/2" x 4'-0" LOOSE 2-JL b.b. 4" x 3 1/2" x 4'-0" SPOT WELDED 1" O.C.
4A	2'-10 7/8"	STEEL & CONC.	1-L 5" x 3 1/2" x 7'-0" LOOSE See Arch. Sections
5	2'-10 7/8"	STEEL & CONC.	1-L 4" x 3 1/2" x 4'-0" LOOSE
6	1'-3"	STEEL J JL	3-L 3 1/2" x 3 1/2" x 4'-0" LOOSE
7	4'-10"	STEEL J JL	3-L 3 1/2" x 3 1/2" x 4'-0" LOOSE
8	3'-2"	CONCRETE	1-L 3 1/2" x 3 1/2" x 4'-0" LOOSE 2-JL b.b. 3 1/2" x 3 1/2" x 4'-0" SPOT WELDED 1" O.C. See Arch. Sections

DOOR LINTEL SCHEDULE


DOOR NO.	MASONRY OP'NG.	TYPE LINTEL	DETAILS
A	3'-7 1/2"	STEEL JL JL	2-L 4" x 3 1/2" x 4'-0" SPOT WELDED 1" O.C. 2-L 4" x 3 1/2" x 4'-0" IS IN PAIRS D.D.
B	3'-1 1/2"	CONCRETE	See Arch. Sections
C	2'-7 1/2"	CONCRETE	See Arch. Sections
D	3'-2 1/2"	CONCRETE	See Arch. Sections
E	2'-7 1/2"	STEEL JL JL	3-L 3 1/2" x 3 1/2" x 4'-0" LOOSE
F	3'-0"	PRECAST LINTEL	4" x 12" 1-1/2" x 4'-0" TOP & BOTTOM
G	2'-0"	STEEL PL	1-PL. 3 1/2" x 3 1/2" x 5'-0"
H	1'-0"	CONCRETE	See Plans and Sections
I	2'-0"	STEEL PL	1-PL. 2 1/2" x 3 1/2" x 5'-0"
J	1'-5 1/2"	STEEL PL	1-PL. 2 1/2" x 3 1/2" x 5'-0"
K-L	3'-0"	STEEL PL	1-PL. 3 1/2" x 3 1/2" x 4'-0"
M	SEE SHOP DRAWINGS	CONCRETE	See Plans
N	5'-0"	CONCRETE	See Arch. Sections

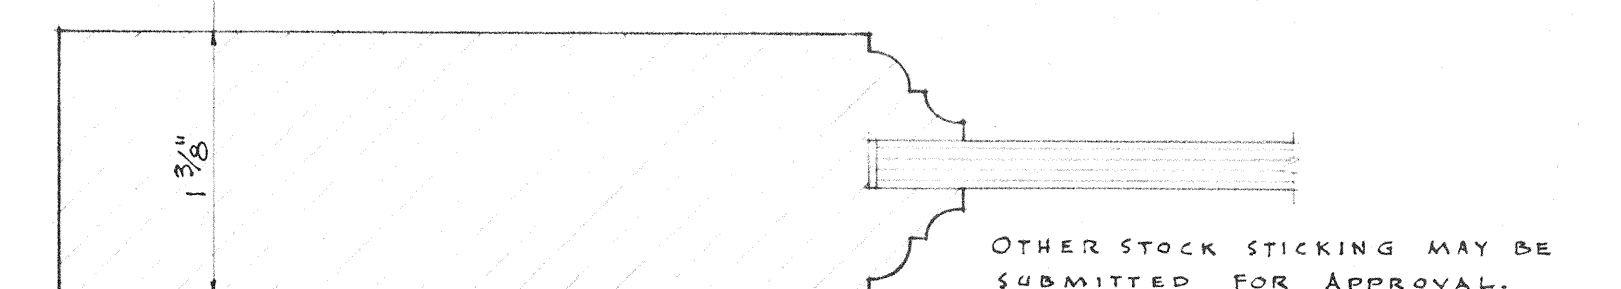

ALL INTERIOR WOOD DOORS
ALSO SCUTTLES (SEE DETAIL, SHEET # A 15)

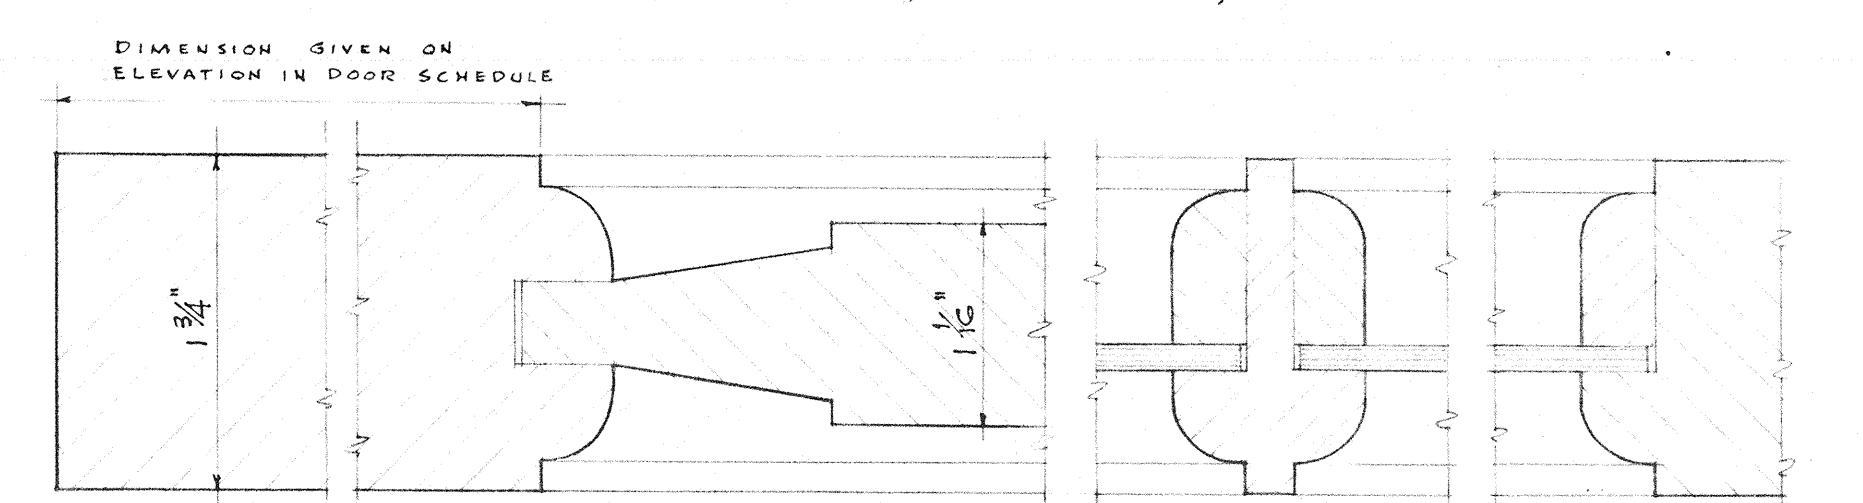

ALL EXTERIOR DOORS
FULL SIZE DOOR SECTIONS

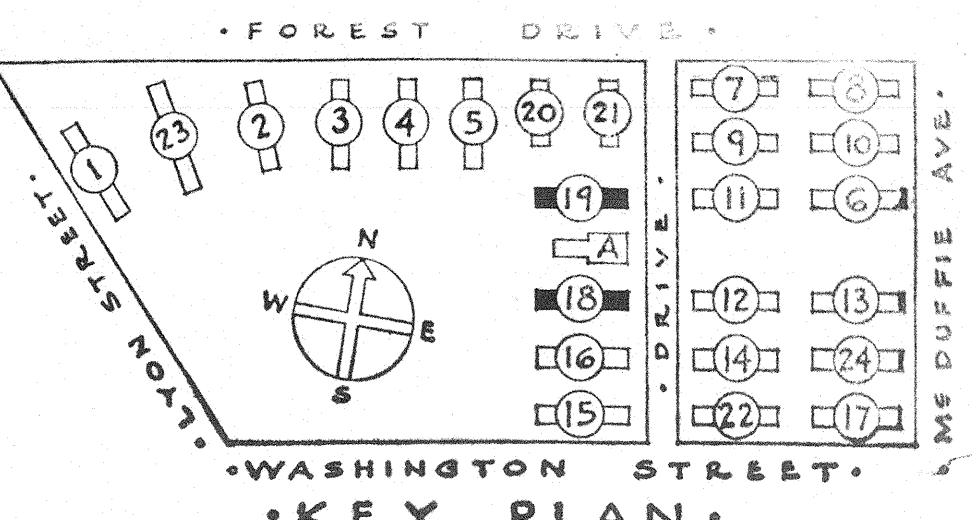

SHEET TITLE
ELEVATIONS BLDGS. 18, 19 DOOR, WINDOW & LINTEL SCHEDULES


GONZALES GARDENS
LOW RENT HOUSING PROJECT, COLUMBIA, S. C. 21

THE HOUSING AUTHORITY OF THE CITY OF COLUMBIA, S. C.
UNION LEASE CONTRACT WITH
UNITED STATES HOUSING AUTHORITY


CHECKED: H. H. S. DATE: 9-18-39
APPROVED BY: JAMES B. URBANAT DATE: 9-18-39
REVISIONS: APPROVED BY: JAMES B. URBANAT DATE: 9-18-39

SCALE: 1/8" = 1'-0"
6. AS SHOWN


SHEET NO. A 14

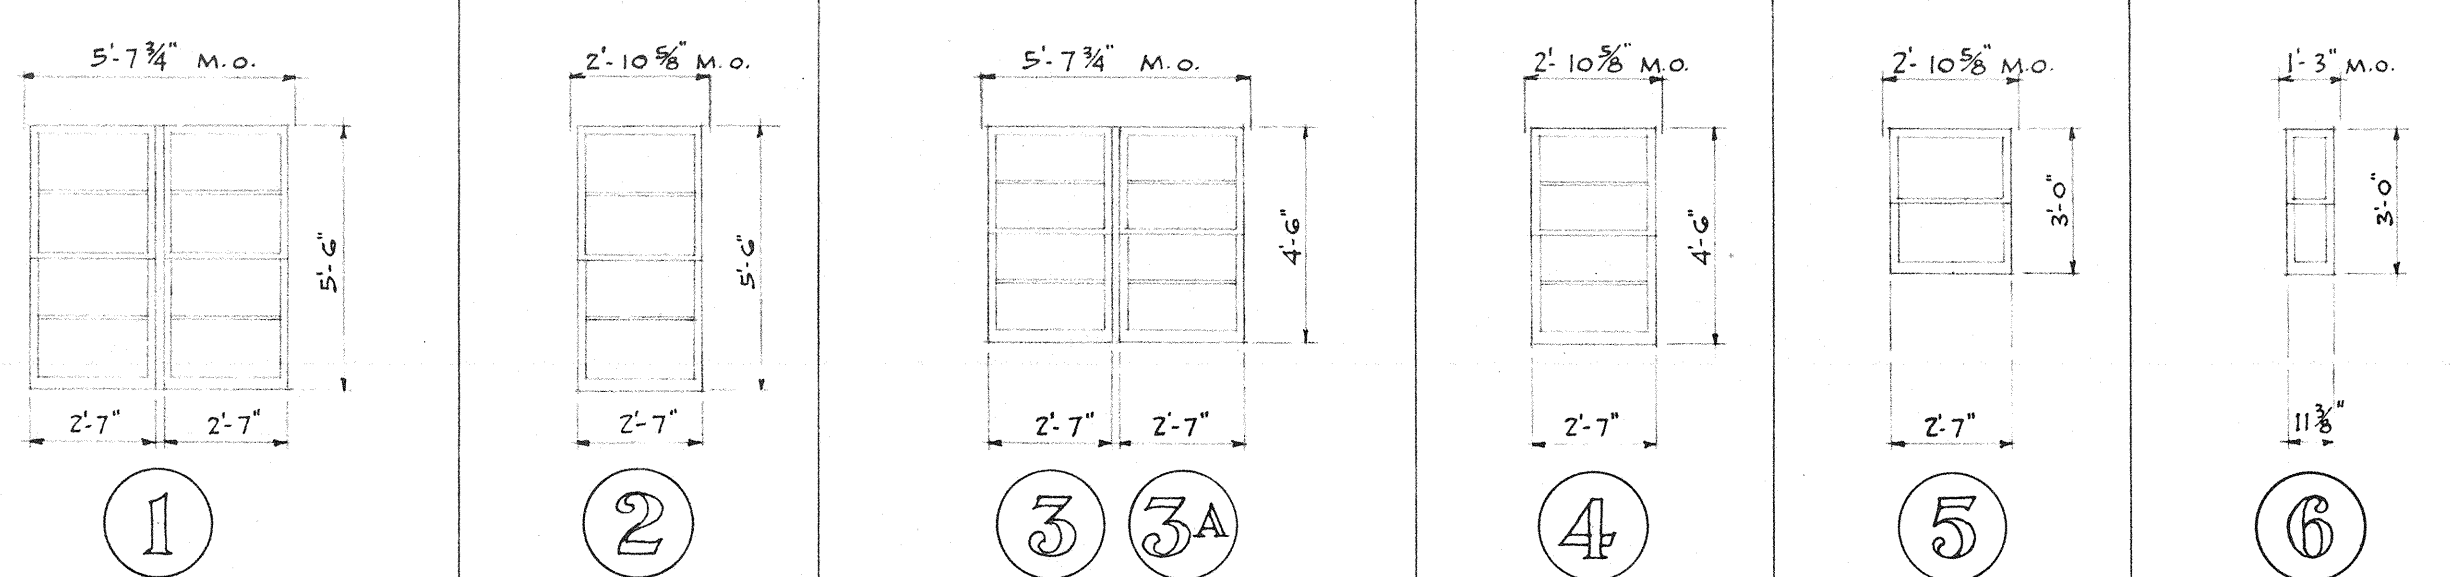

WOOD DOUBLE-HUNG WINDOWS
SEE OPTION BELOW FOR USE OF METAL WINDOWS

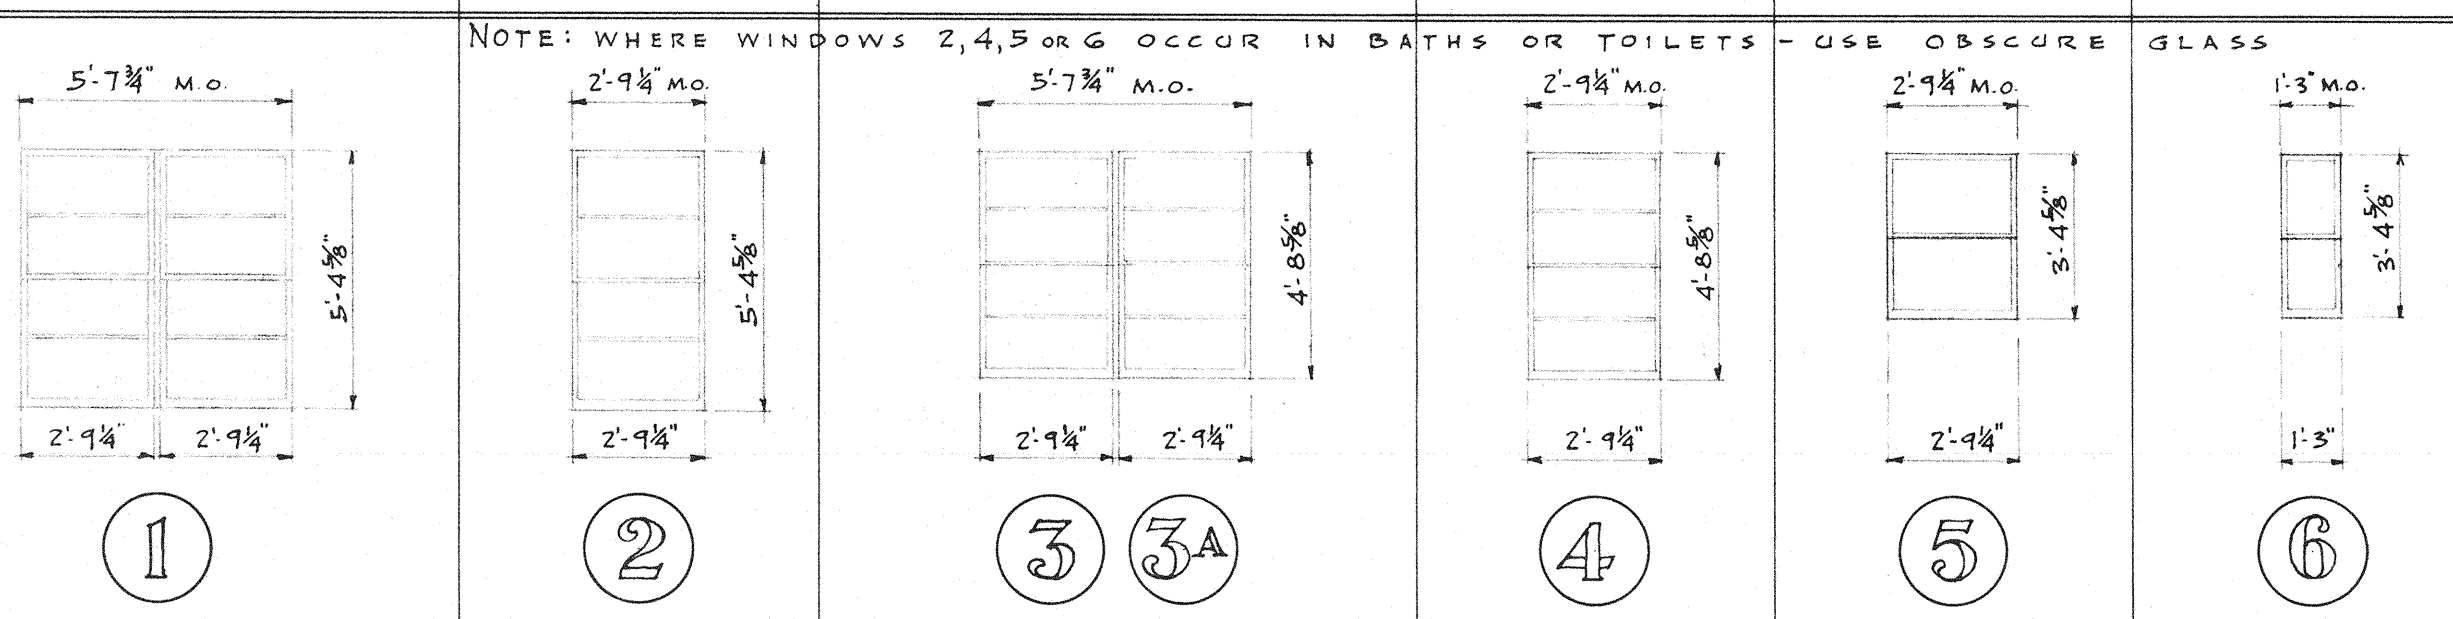

METAL DOUBLE-HUNG WINDOWS
SEE OPTION ABOVE FOR USE OF WOOD WINDOWS

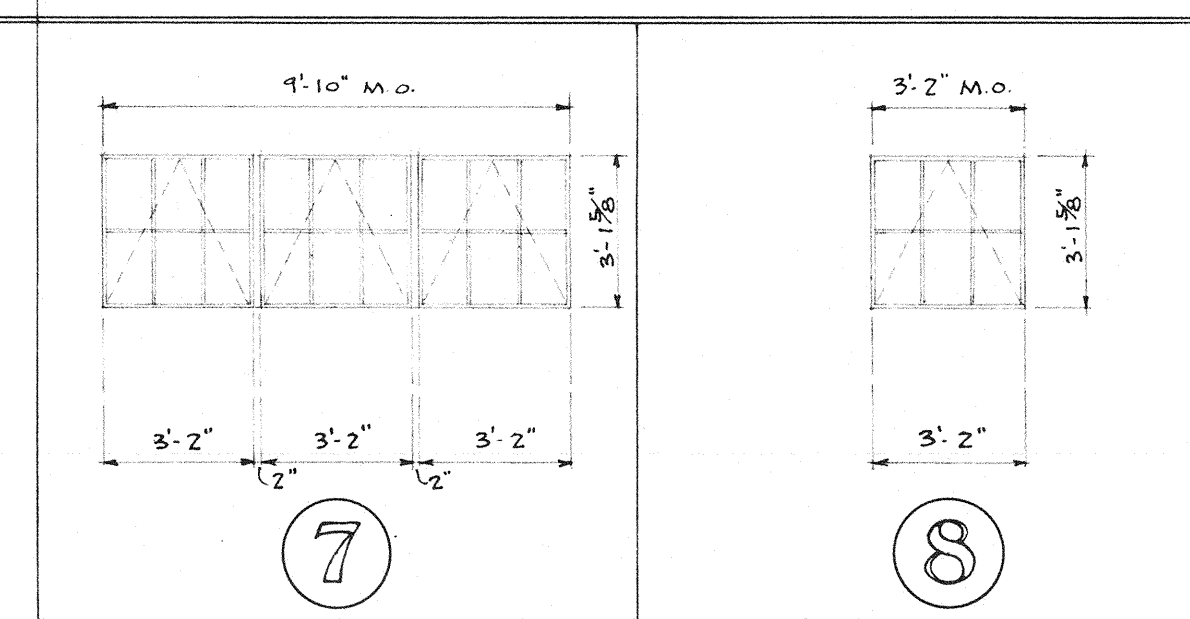

METAL WINDOWS
COMMERCIAL PROJECTED
NO OPTION

