



- SCHEDULE OF INTERIOR FINISHES -	
ROOMS	WALLS
DWELLING - UNITS	PLASTERED
FIRST - FLOOR	UNPLASTERED
LIVING ROOM	KEYNES - CEMENT
KITCHENS	PAINTED WAINSCOT
UTILITY - CLOSETS	WOOD BASE
CLOSETS	CEMENT BASE
LINEN - CLOSETS	HOOK RAIL
BED - ROOMS	PAINTED - WALLS
BATH - ROOMS	CEILING
STAIR	EXPOSED - CONCRETE
HALL	PAINTED
	MET. LATH & PL. WAINSCOT
	PAINTED - PLASTER
	FLOORS
	WOOD - FLOORS
	FINISH - SEE SPEC.
	CEMENT FINISH
	LINOLEUM
	ONE - SHELF
	MISCELLANEOUS
	COAT - ROD
	TWO - SHELVES
	FIVE "
	CURTAIN - ROD

- SCHEDULE OF INTERIOR FINISHES -	
ROOMS	WALLS
DWELLING - UNITS	PLASTERED
FIRST - FLOOR	UNPLASTERED
LIVING ROOM	KEYNES - CEMENT
KITCHENS	PAINTED WAINSCOT
UTILITY - CLOSETS	WOOD BASE
CLOSETS	CEMENT BASE
LINEN - CLOSETS	HOOK RAIL
BED - ROOMS	PAINTED - WALLS
BATH - ROOMS	CEILING
STAIR	EXPOSED - CONCRETE
HALL	PAINTED
	MET. LATH & PL. WAINSCOT
	PAINTED - PLASTER
	FLOORS
	WOOD - FLOORS
	FINISH - SEE SPEC.
	CEMENT FINISH
	LINOLEUM
	ONE - SHELF
	MISCELLANEOUS
	COAT - ROD
	TWO - SHELVES
	FIVE "
	CURTAIN - ROD

✓ INDICATES • FINISH • REQUIRED •

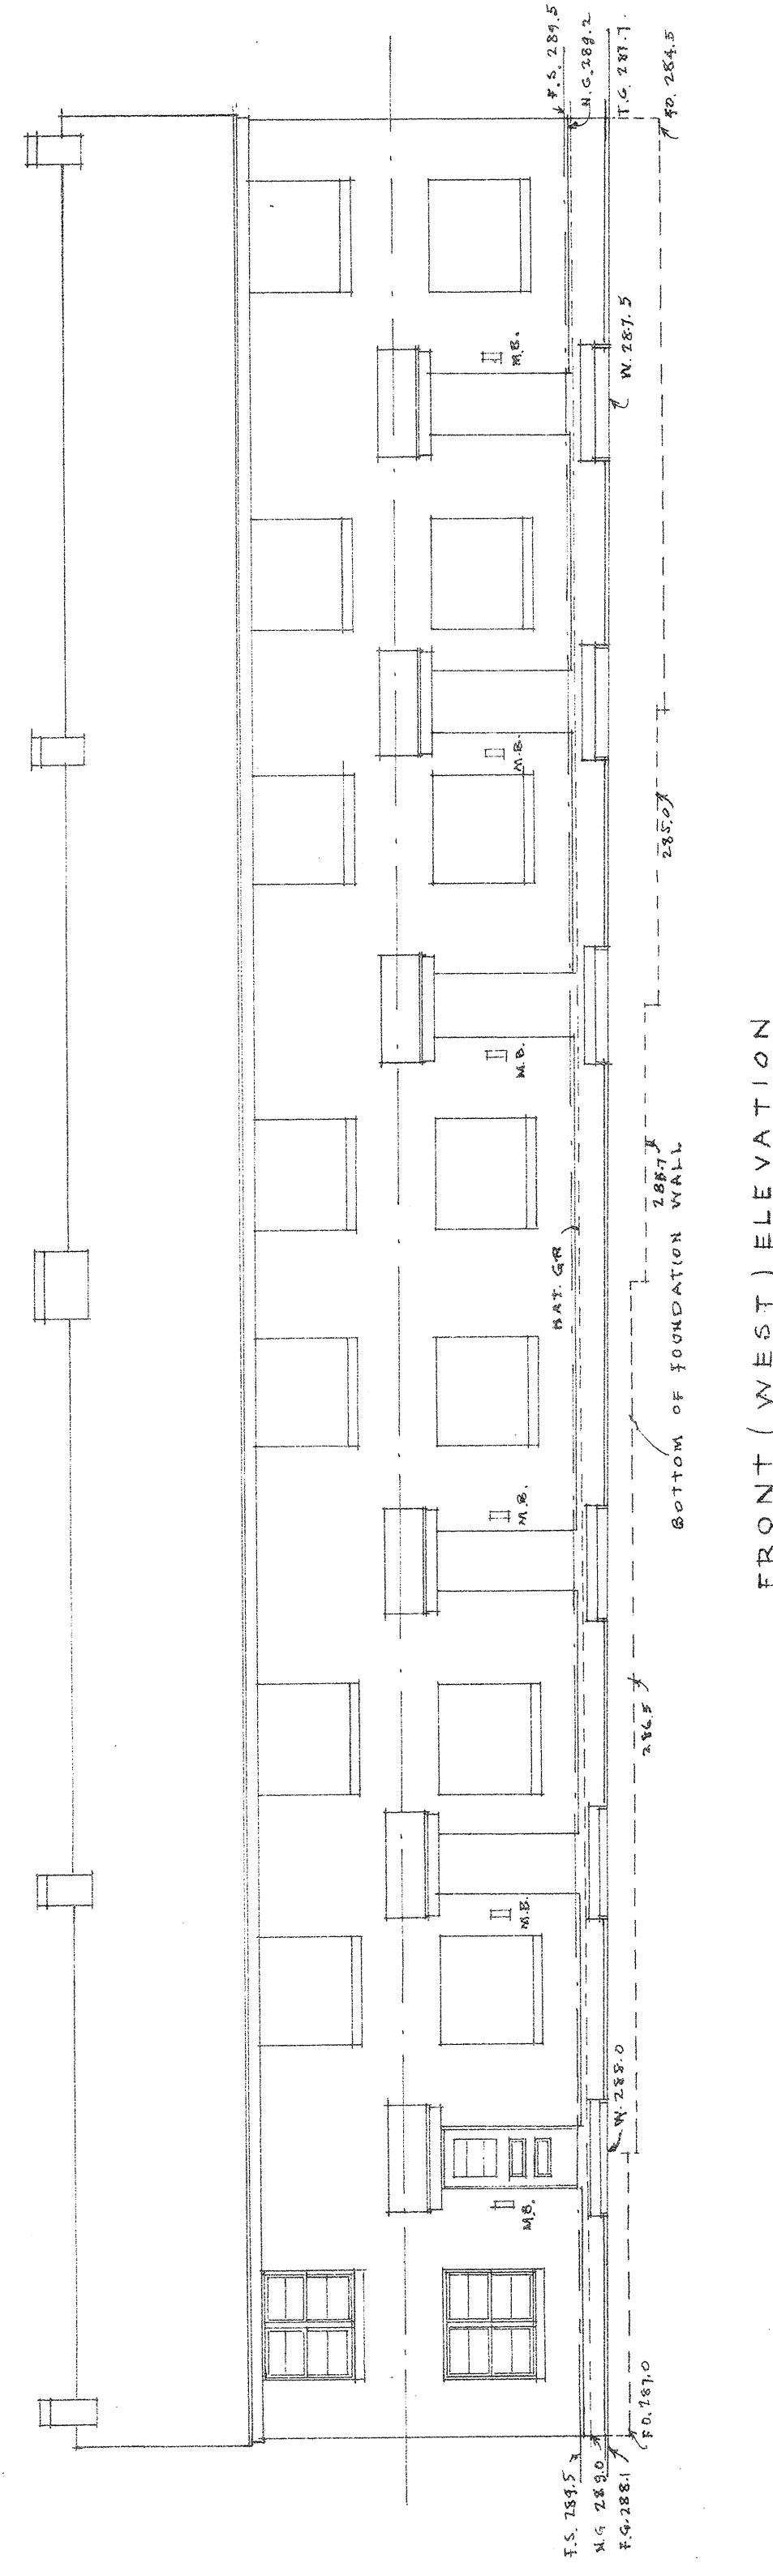


FRONT / WEST / ELEVATION

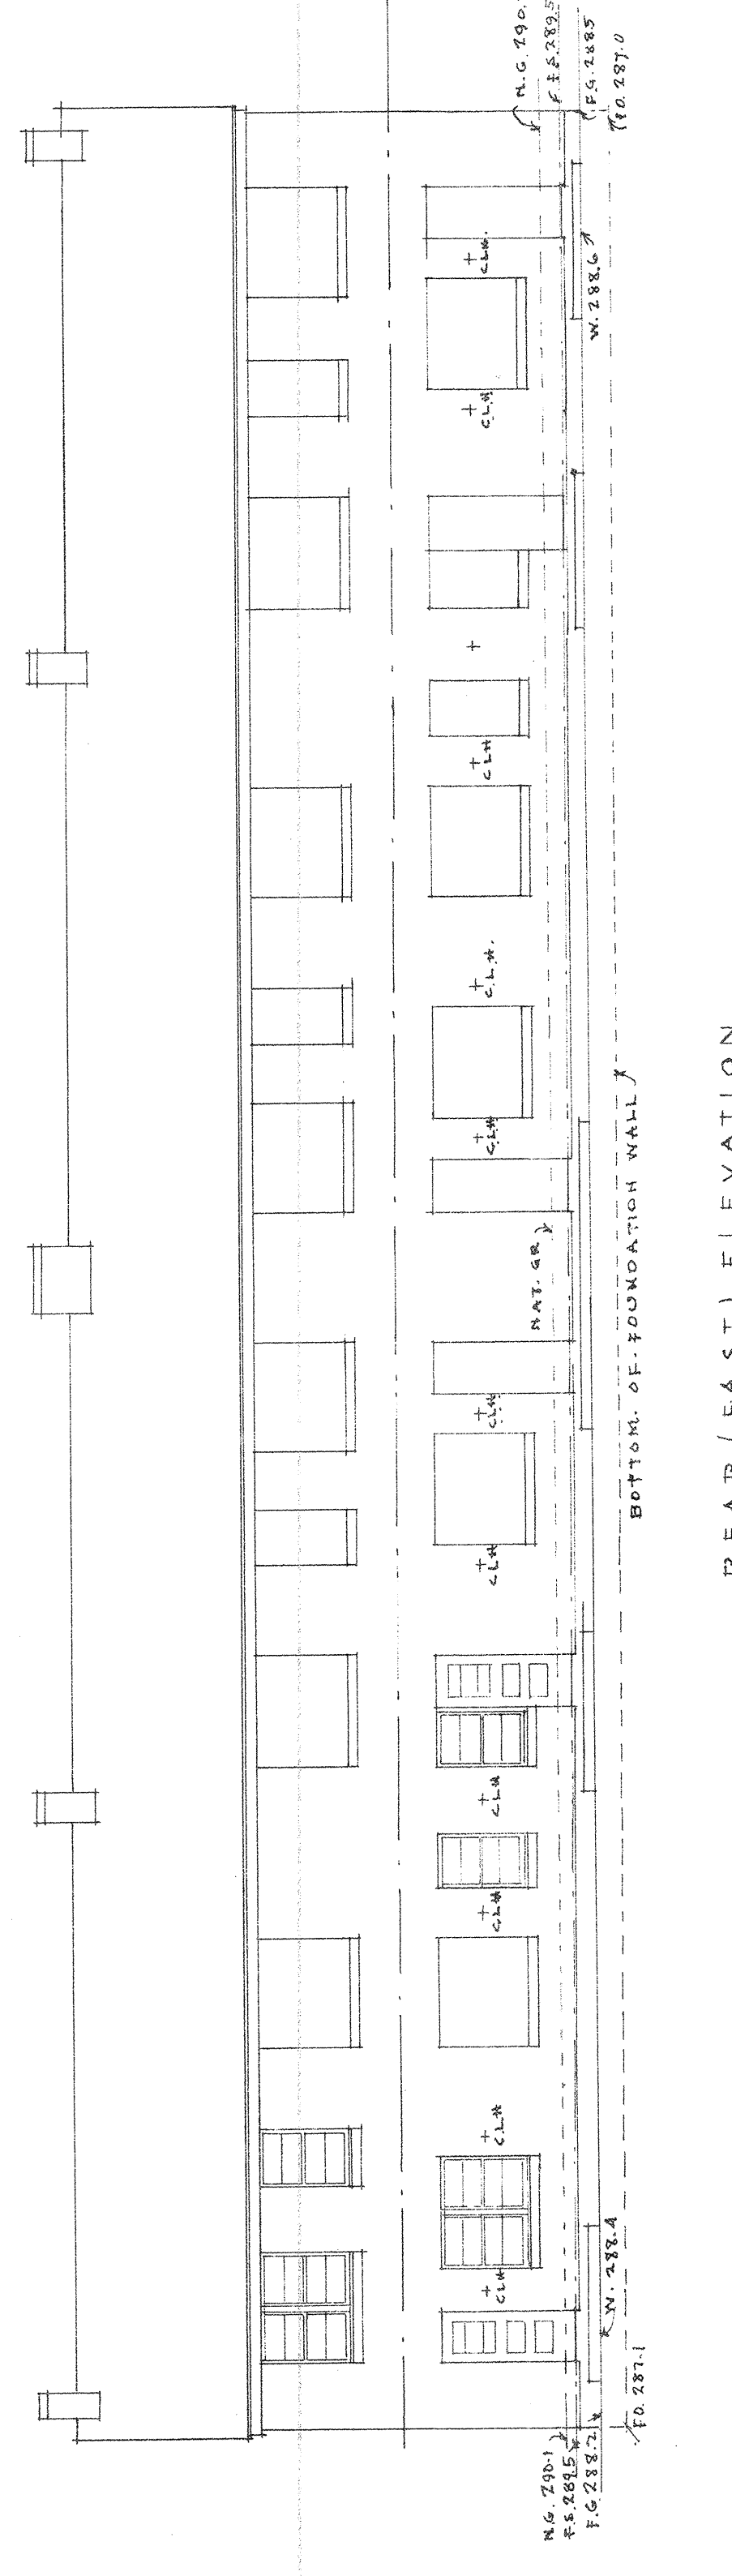


2  
 3  
25  
26  
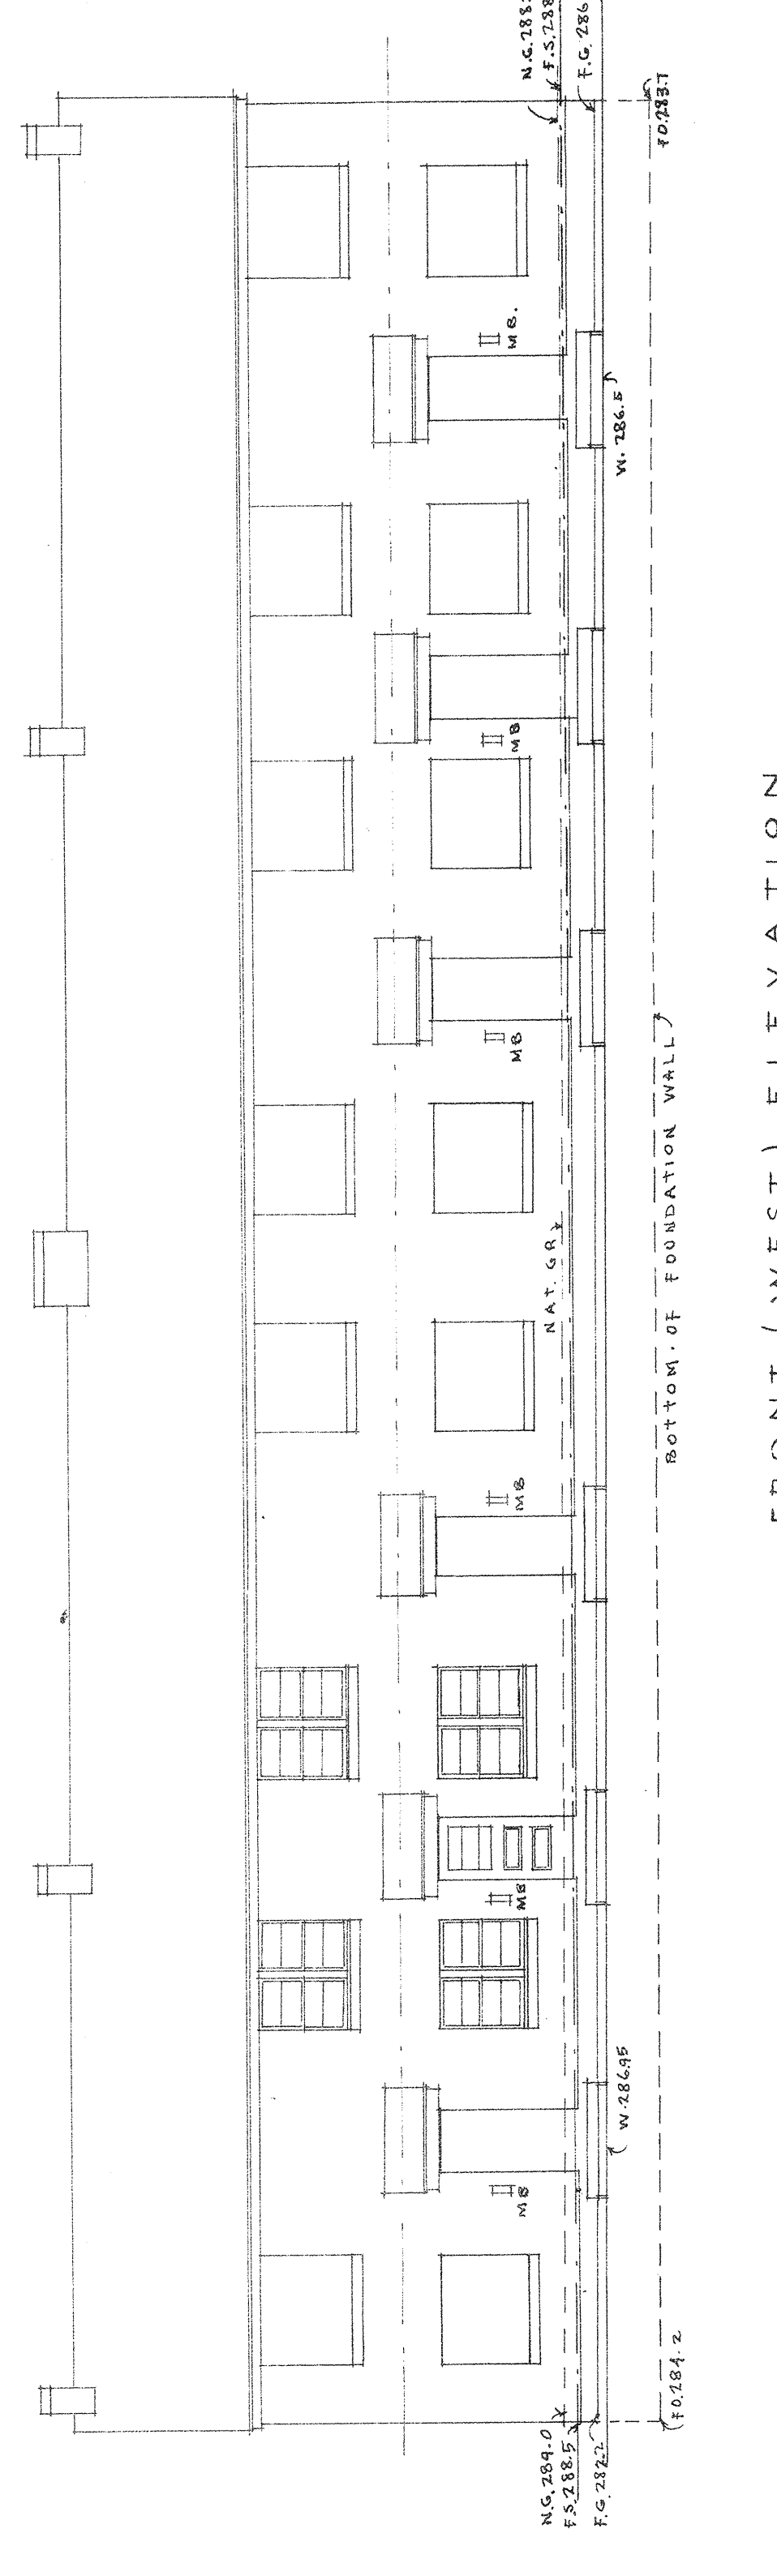

Z  
C  
-  
+  
<  
>  
+  
-  
L  
~  
F  
O  
M  
S  
-  
E  
Z  
C

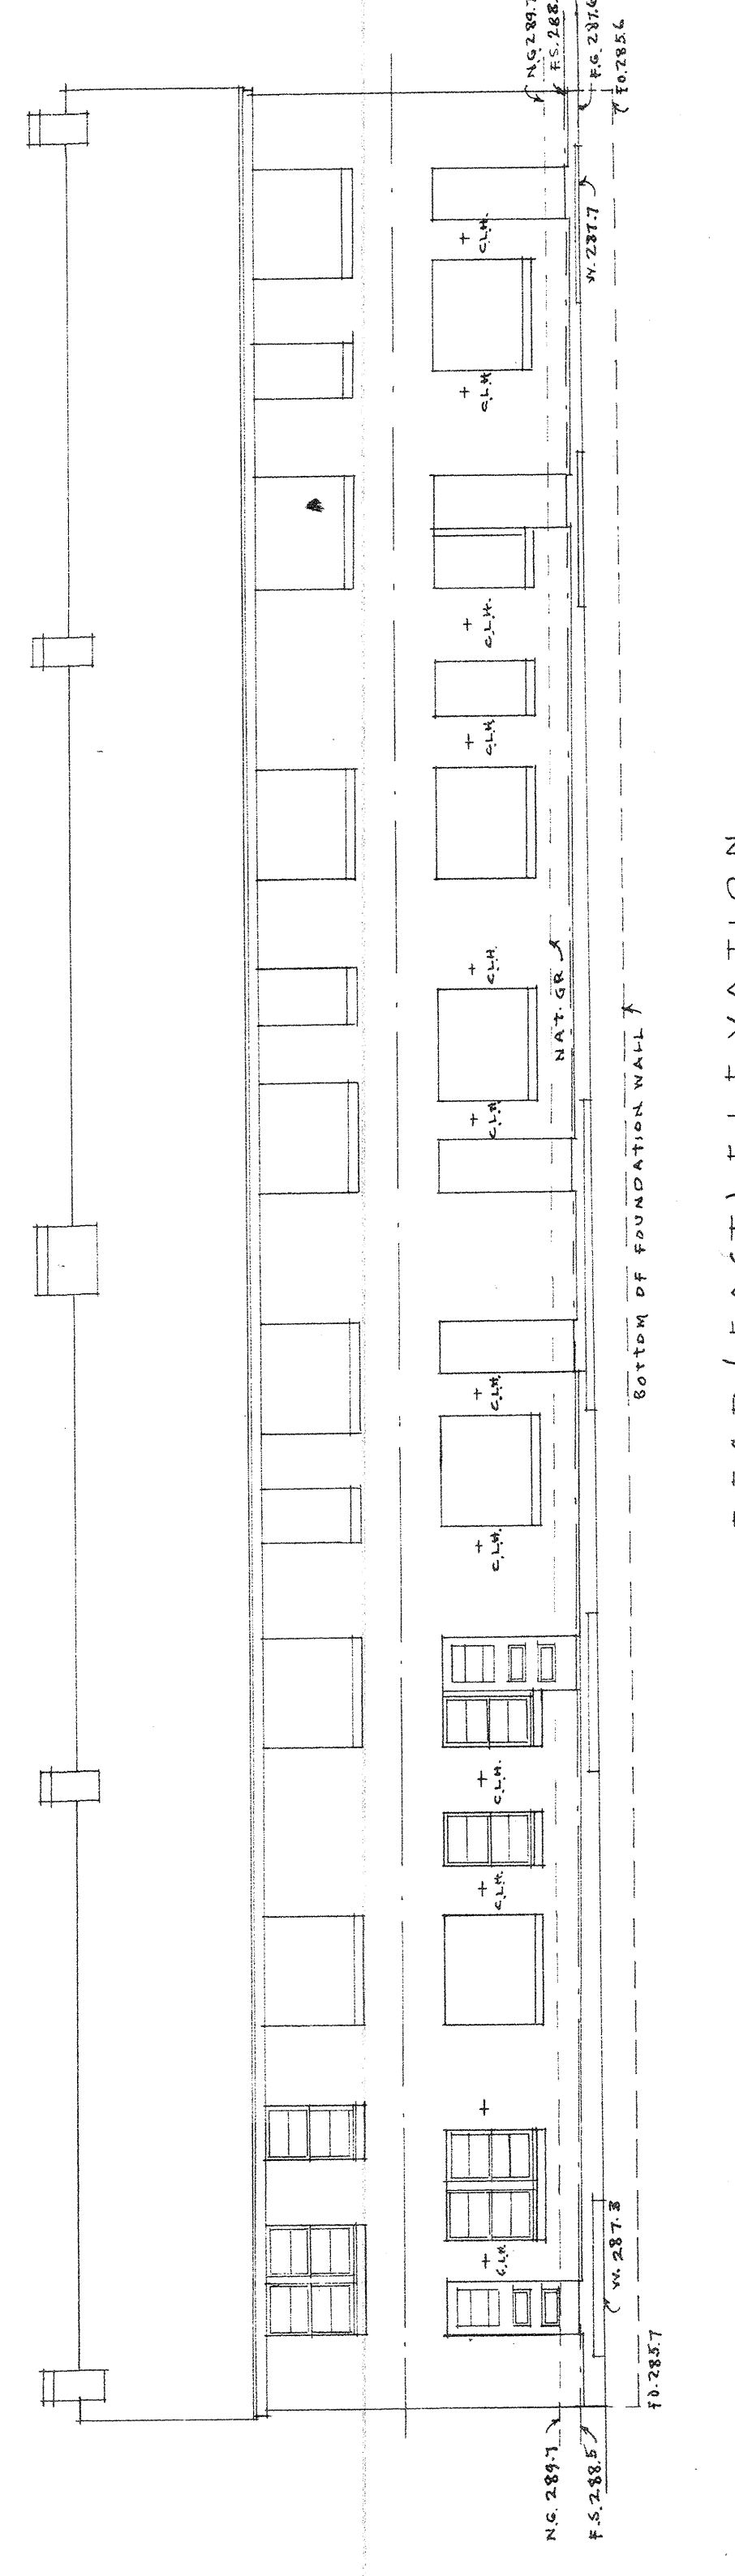

2  
0  
1  
1  
4  
-  
4  
-  
3  
-  
1

BUILDING No. 26