

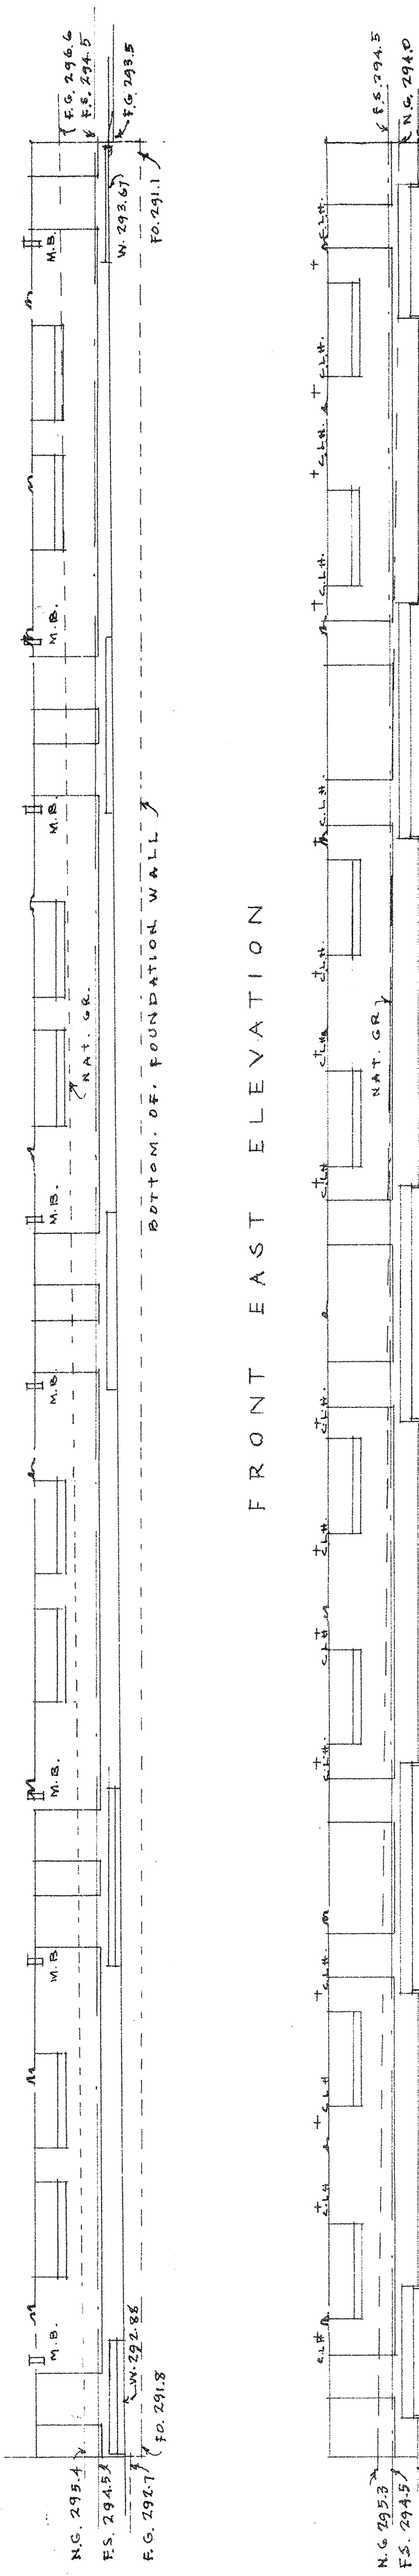
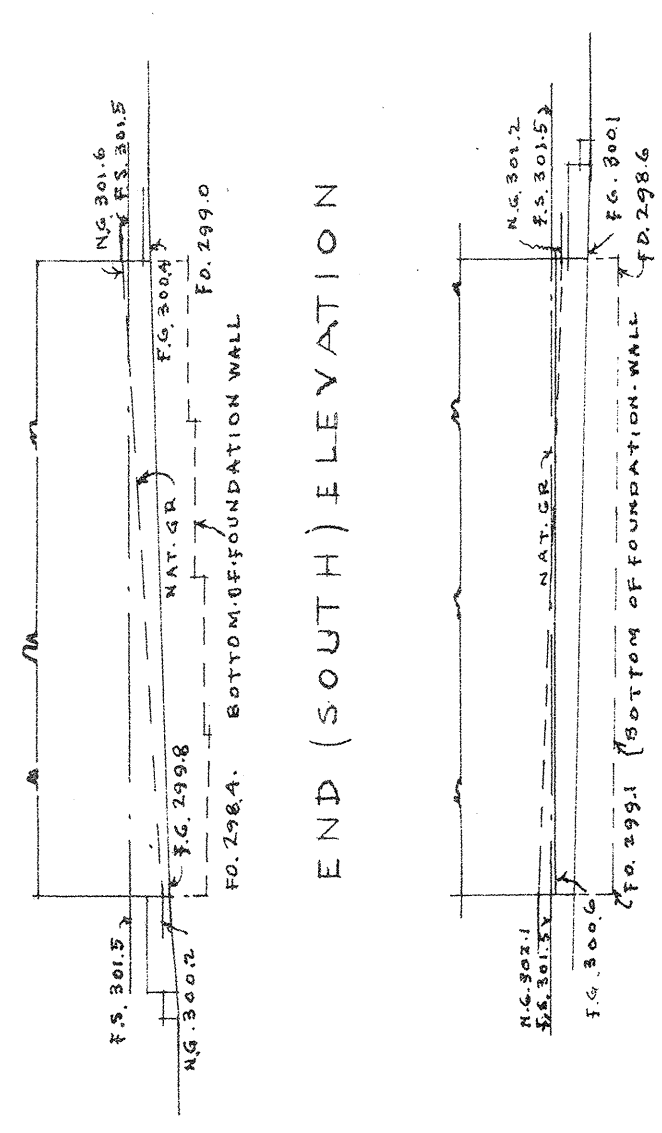
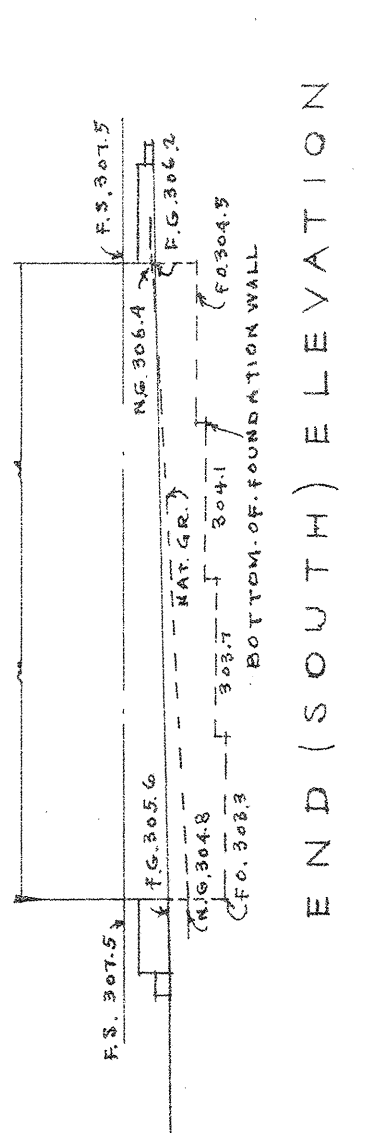
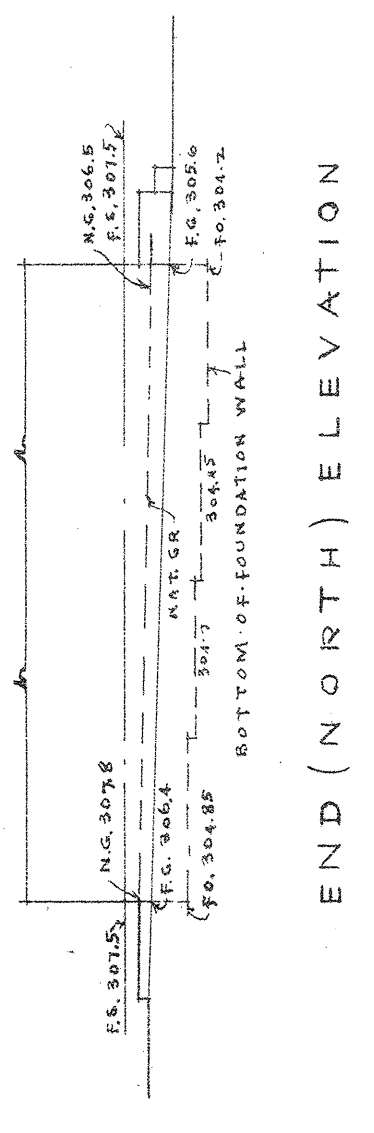



REAR (EAST) ELEVATION
BUILDING NO. 29.
ELEVATION ABOVE FLOOR LINE SAME AS BUILDING NO. 27.

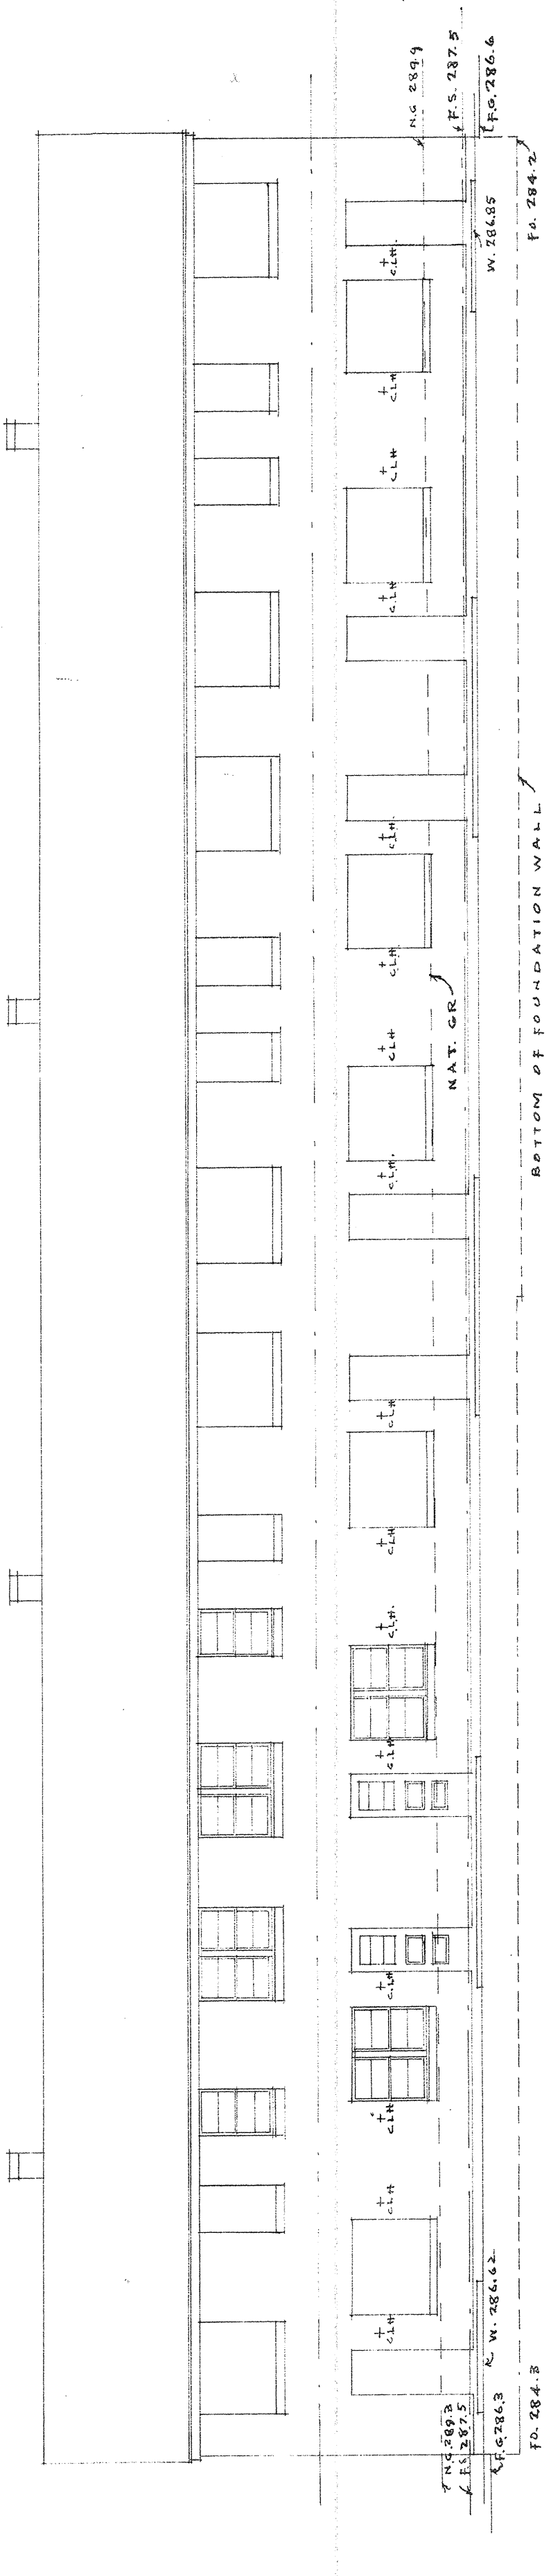






REAR (WEST) ELEVATION
BUILDING NO. 28
ELEVATION ABOVE FLOOR LINE SAME AS BUILDING NO. 27

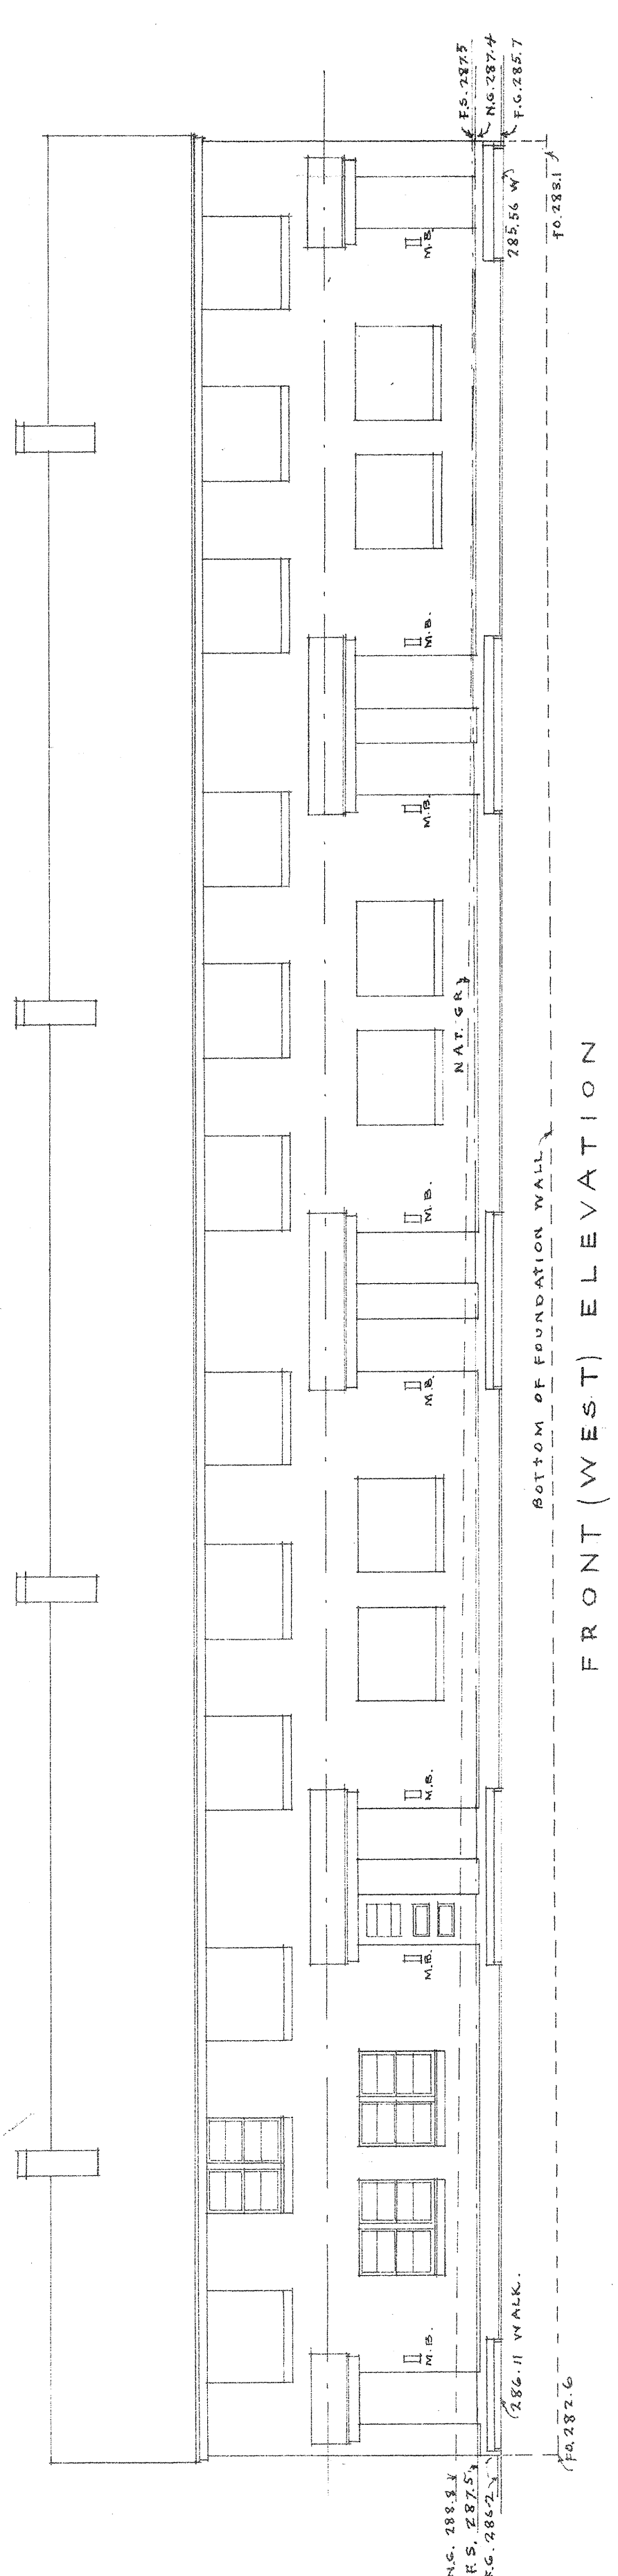

END (SOUTH) ELEVATION
BUILDING NO. 28
ELEVATION ABOVE FLOOR LINE SAME AS BUILDING NO. 27

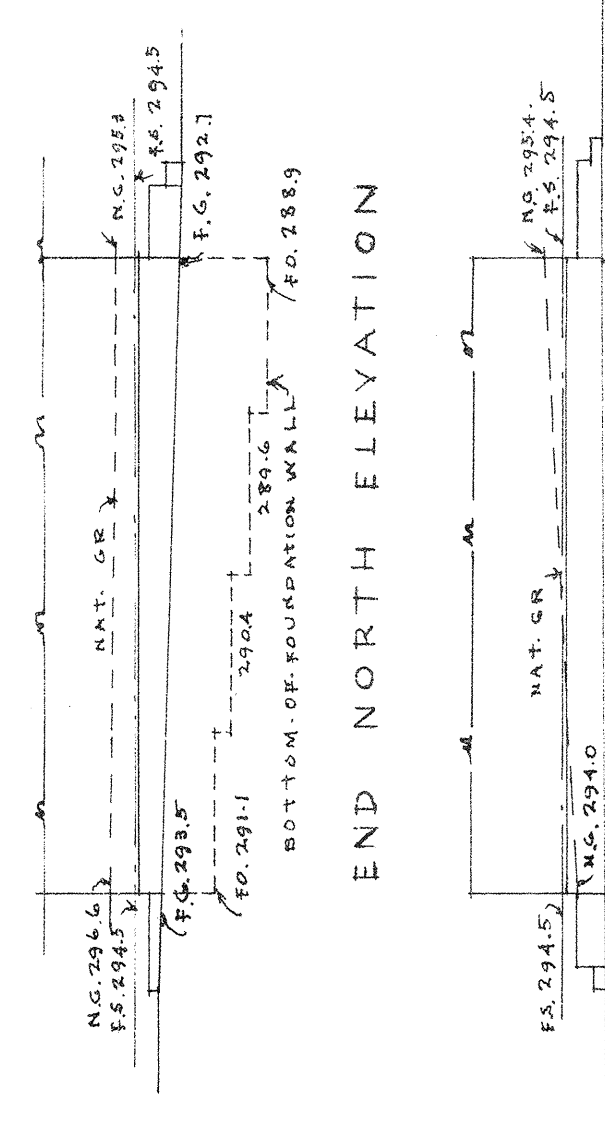

END (SOUTH) ELEVATION
BUILDING NO. 27
ELEVATION ABOVE FLOOR LINE SAME AS BUILDING NO. 27

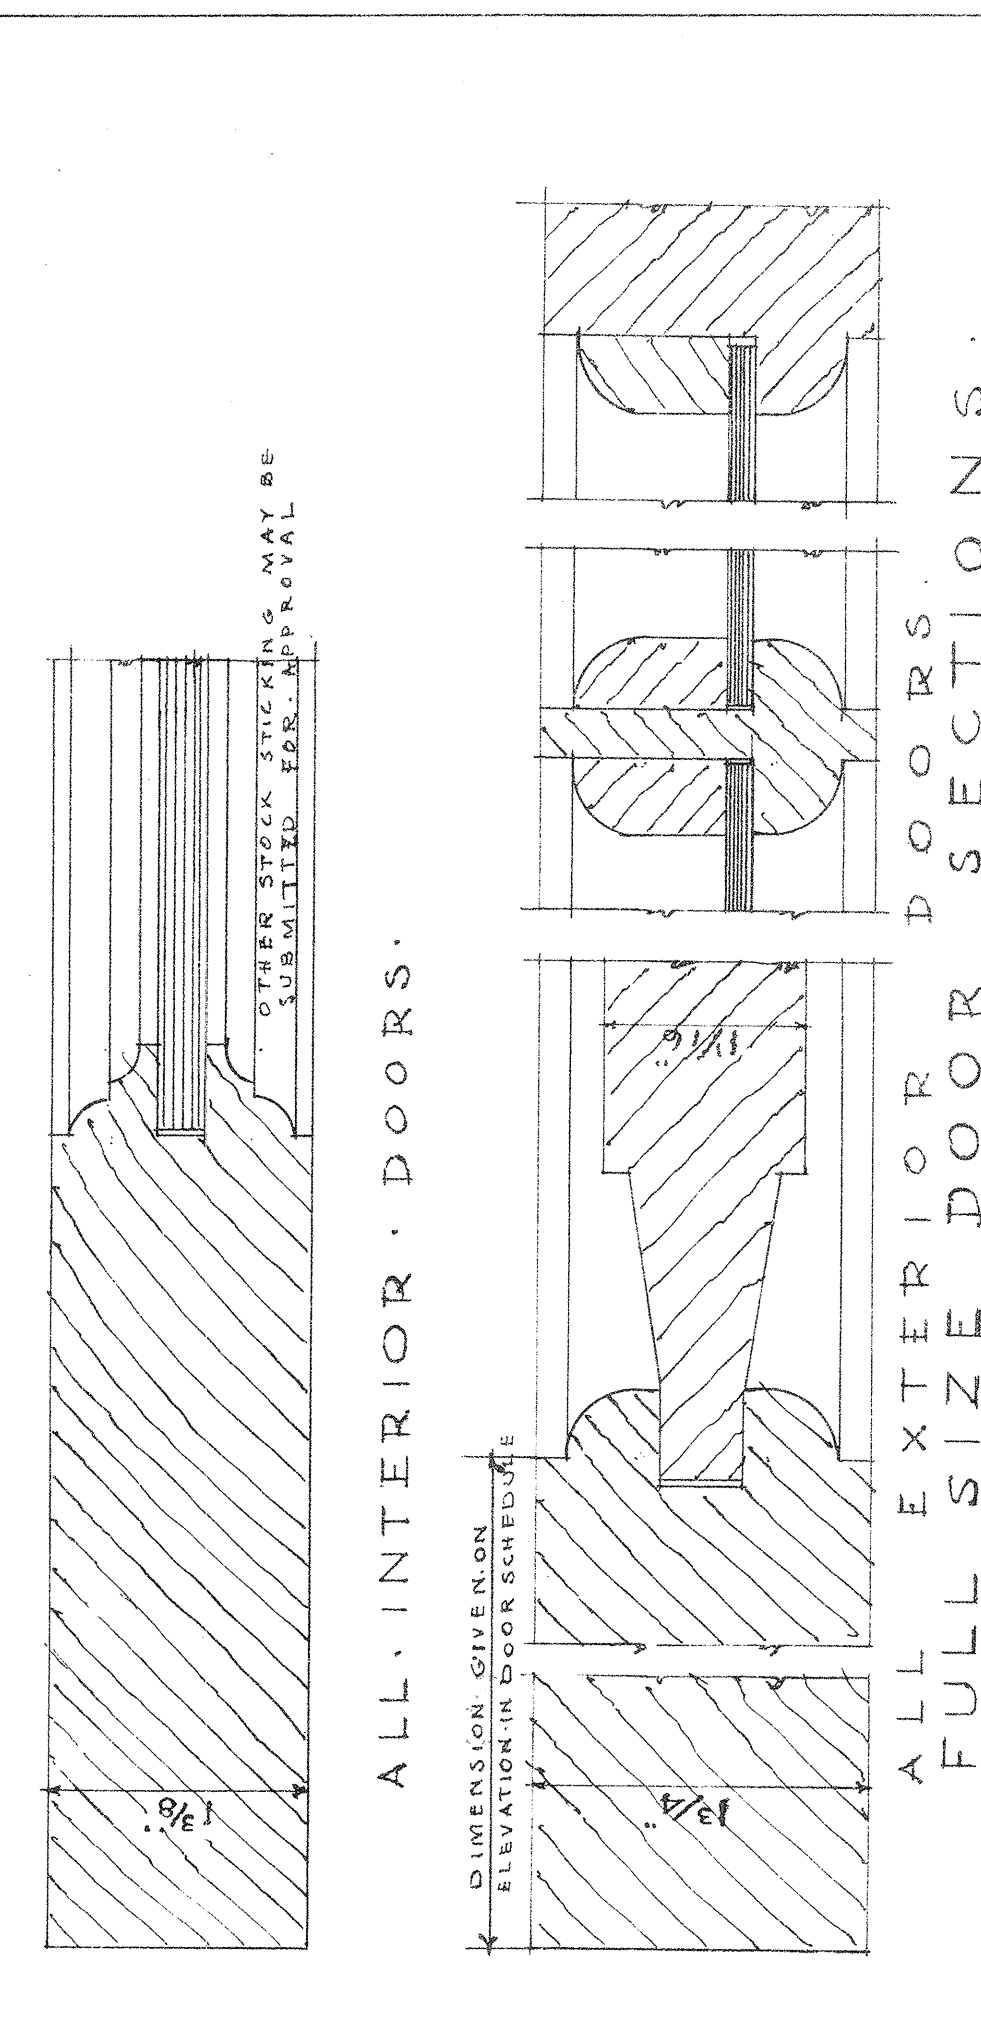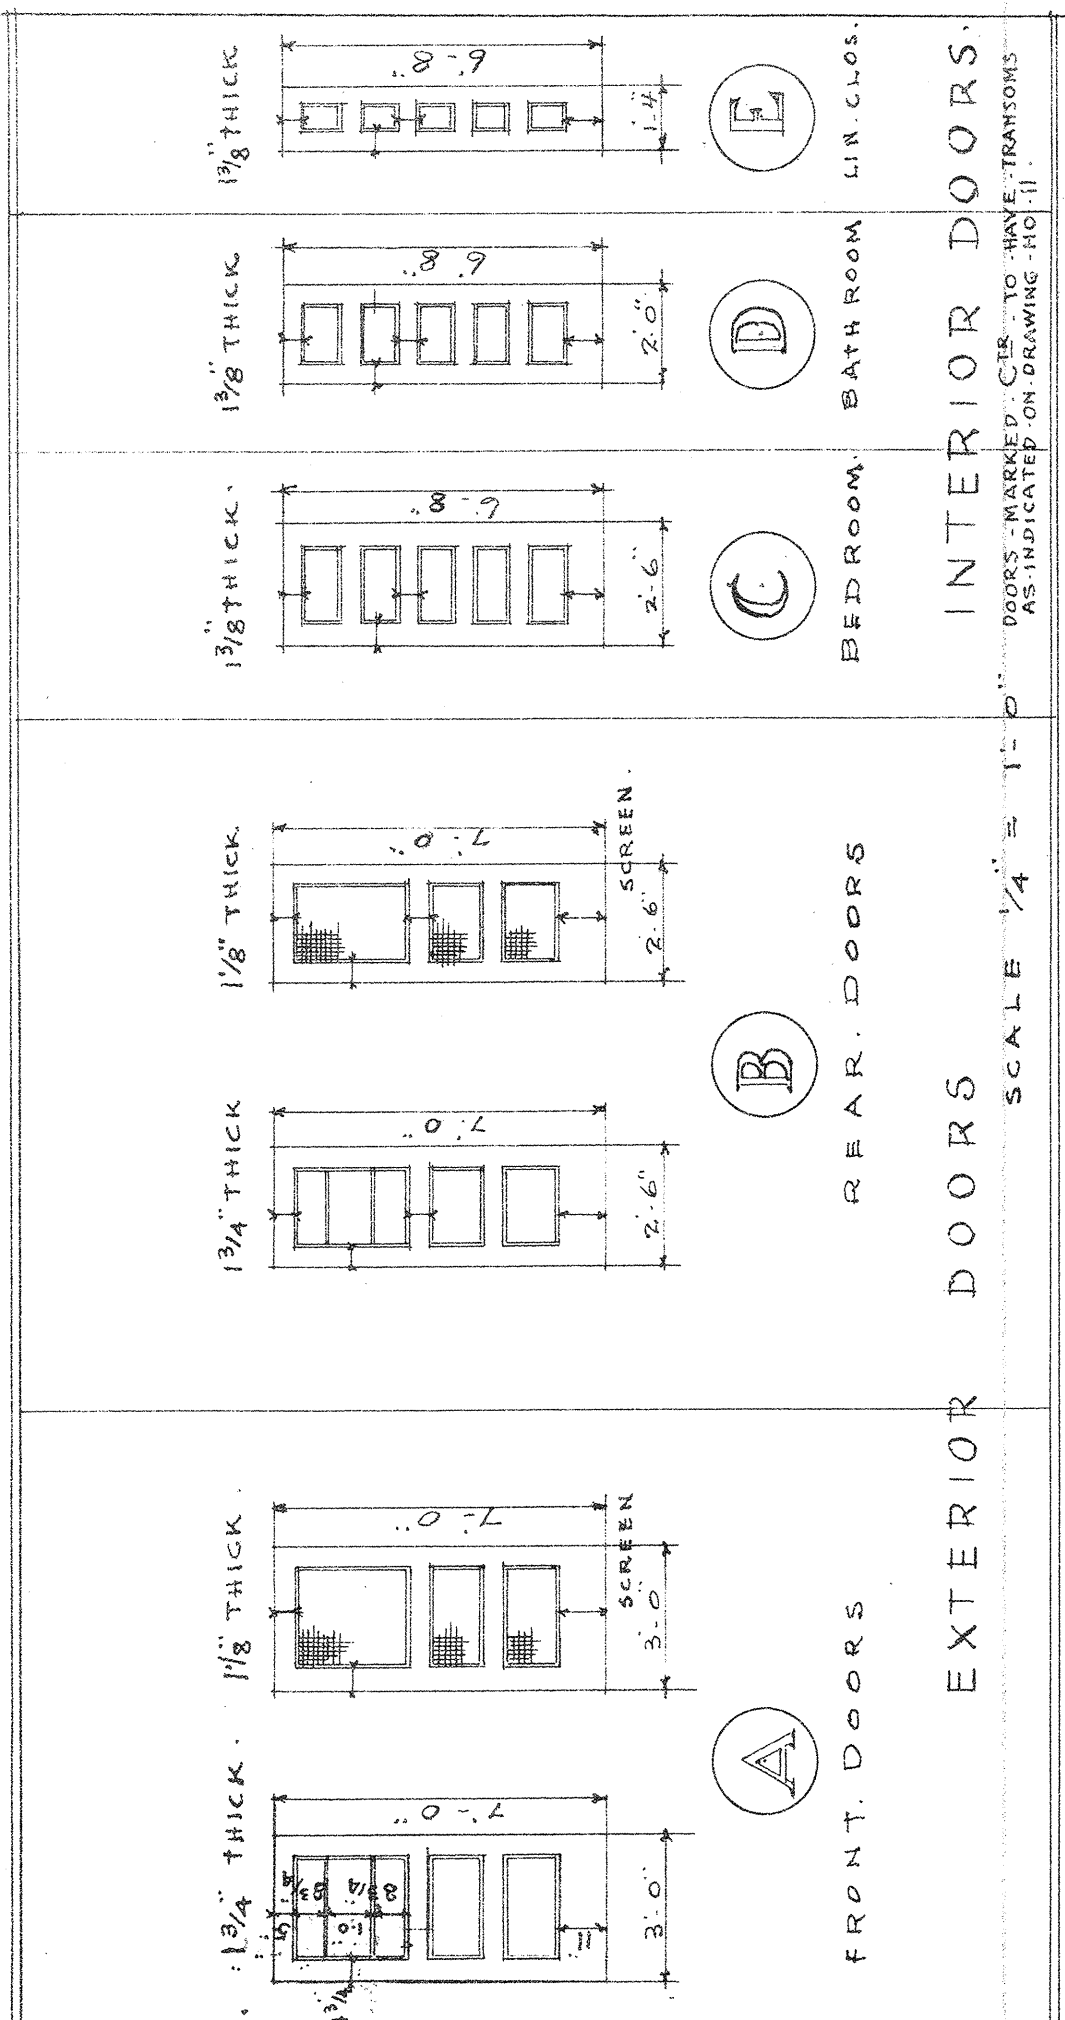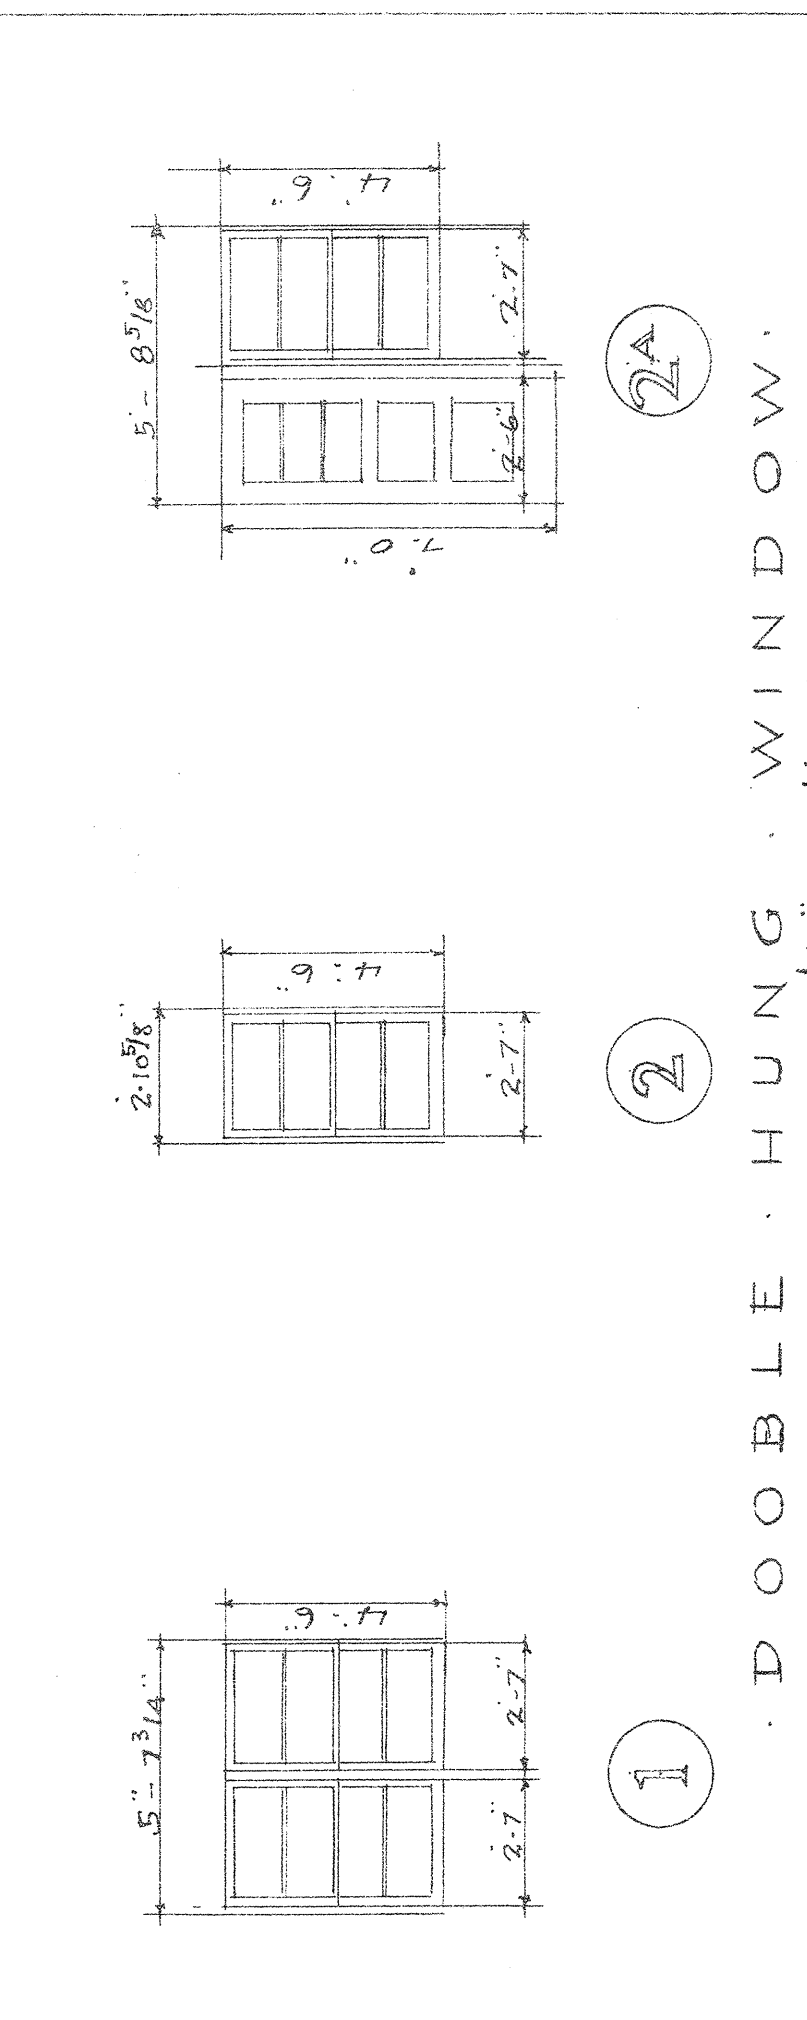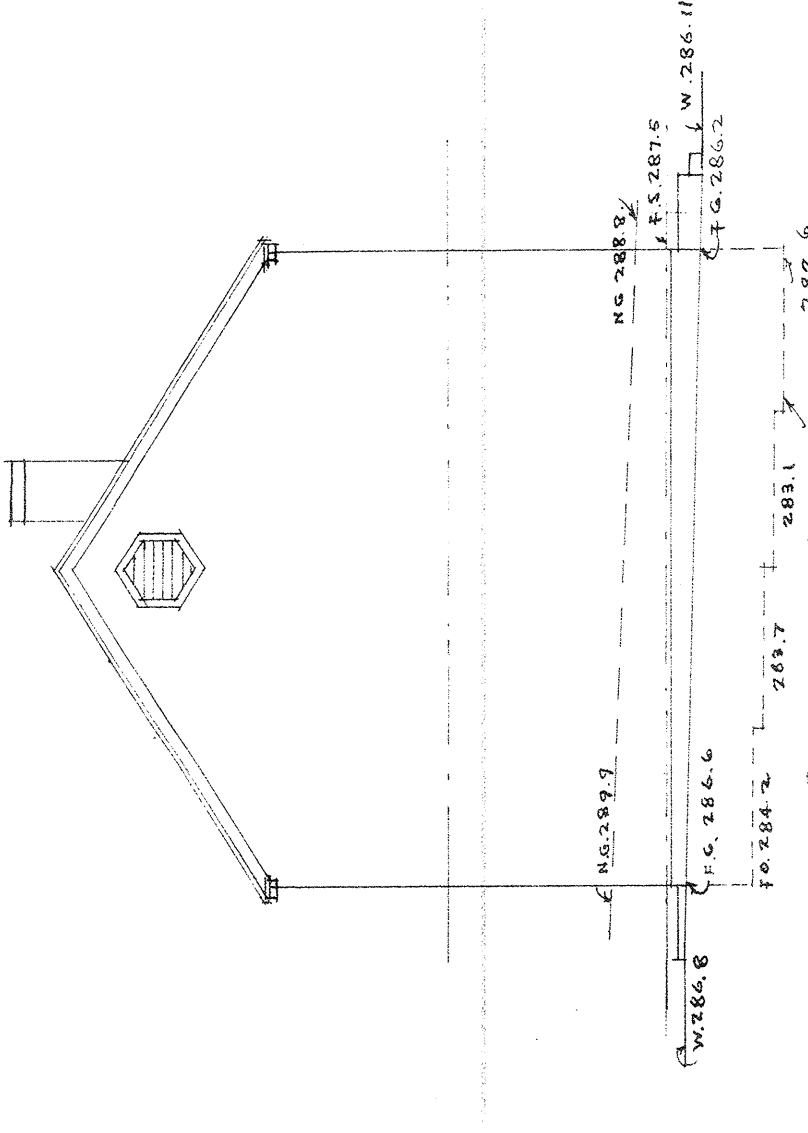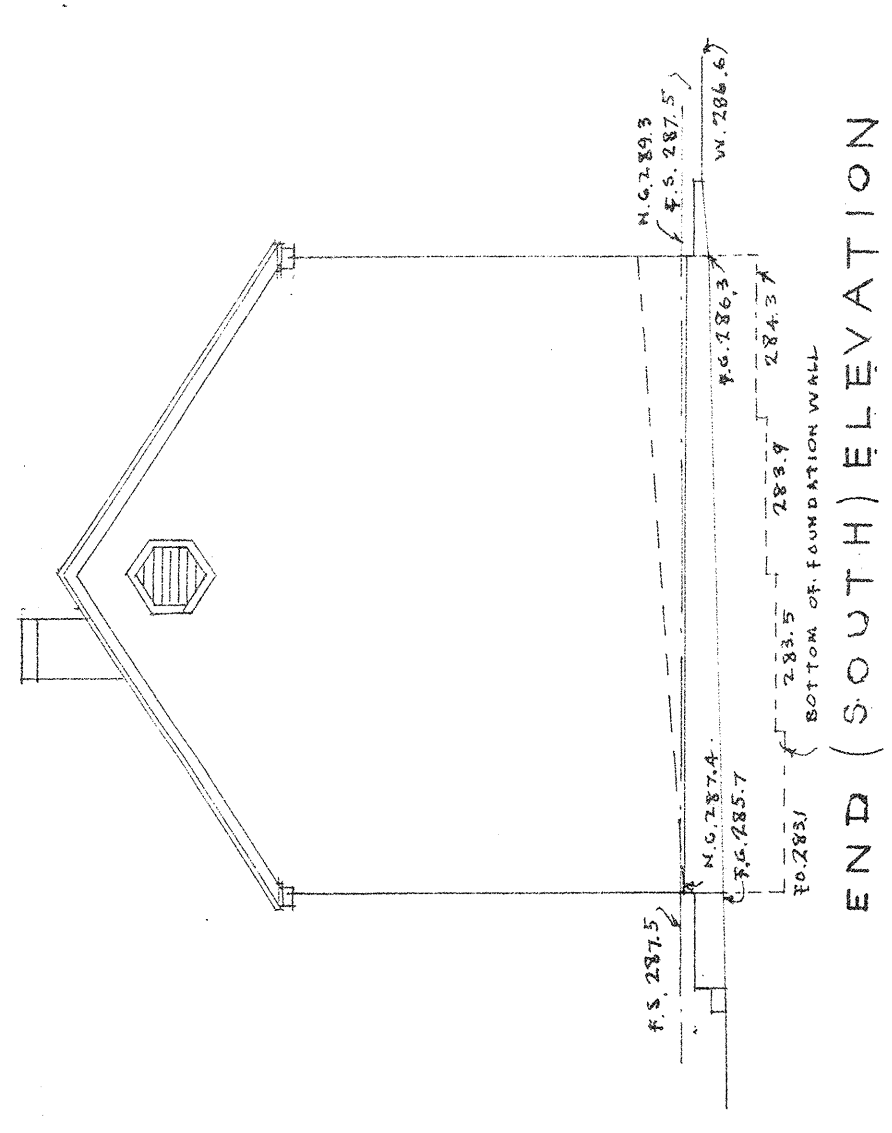

KEY PLAN

LYON STREET

MAP

SHED TITLE ELEVATIONS BLDGS. 27-28-29-30
GONZALES GARDENS EXTENSION
LOW RENT HOUSING PROJECT, COLUMBIA, S.C. 29214
THE HOUSING AUTHORITY OF THE CITY OF COLUMBIA, S.C.
DESIGNED BY
JAMES E. HUGHES
CHECKED BY
JAMES E. HUGHES
DATE
10/14/27
AS NOTED
A
6