













FOREST DRIVE

E OF EXISTING 20' WIDE PAVED ROADWAY

PROPERTY LINE AS PURCHASED BY THE LOCAL HOUSING AUTHORITY

CITY SIDEWALK OUTSIDE ESTABLISHED PROPERTY LINE NOT IN THIS CONTRACT

Mc DUFFIE AVENUE

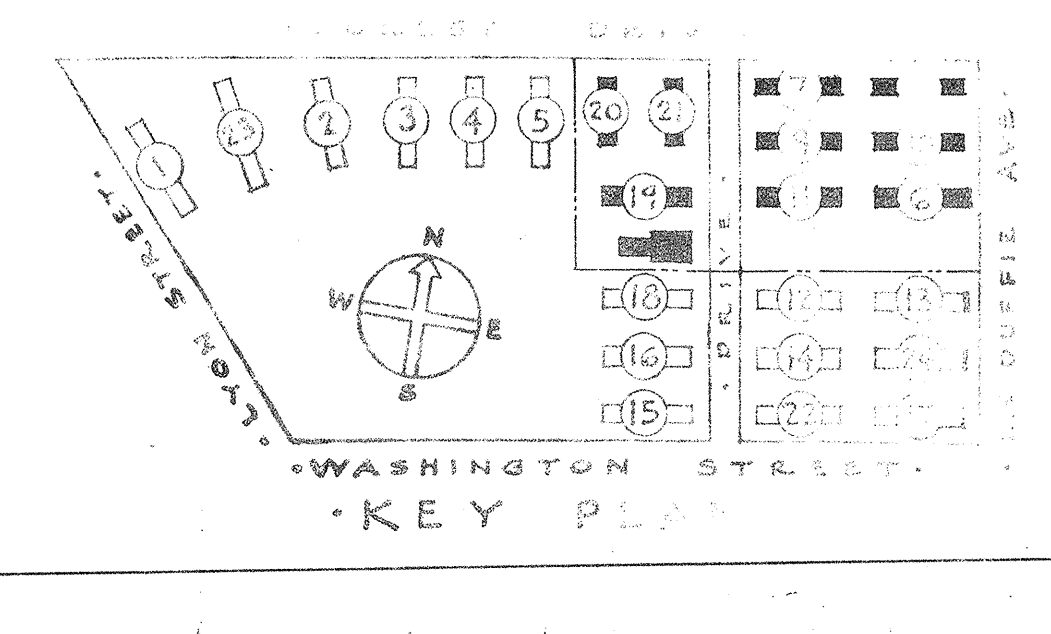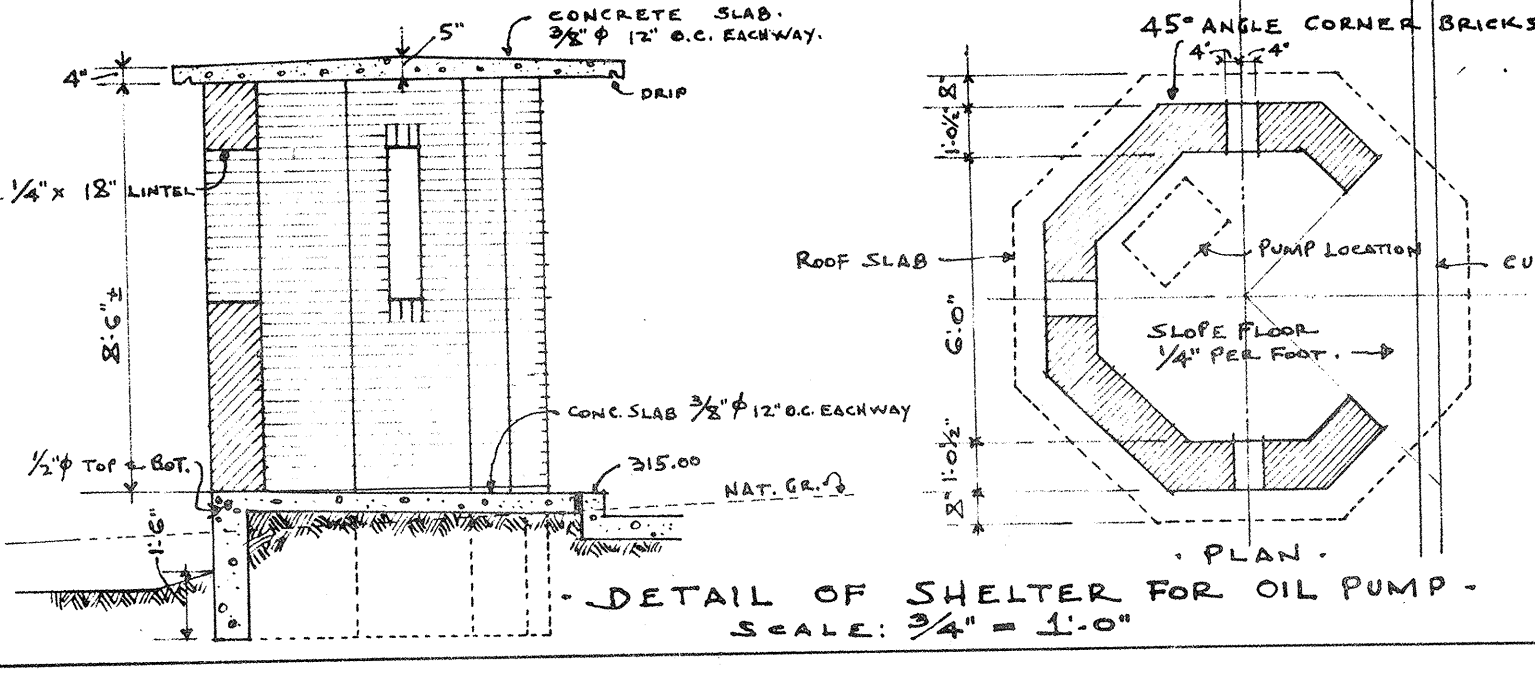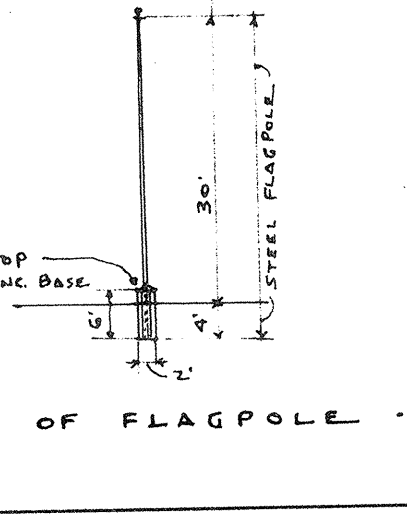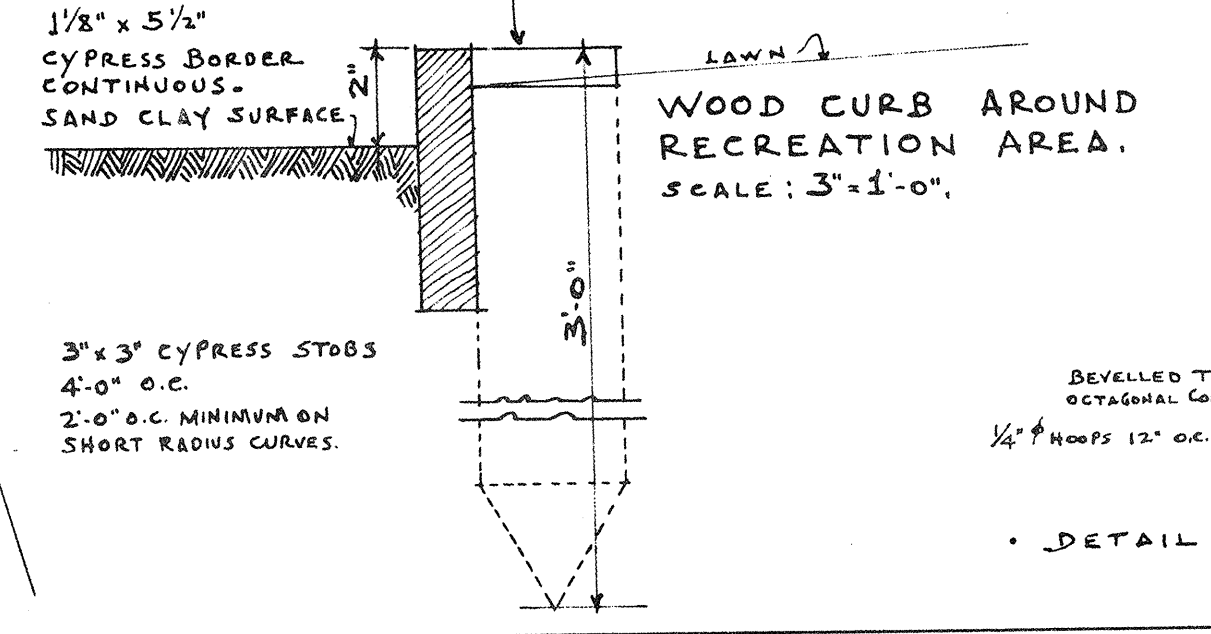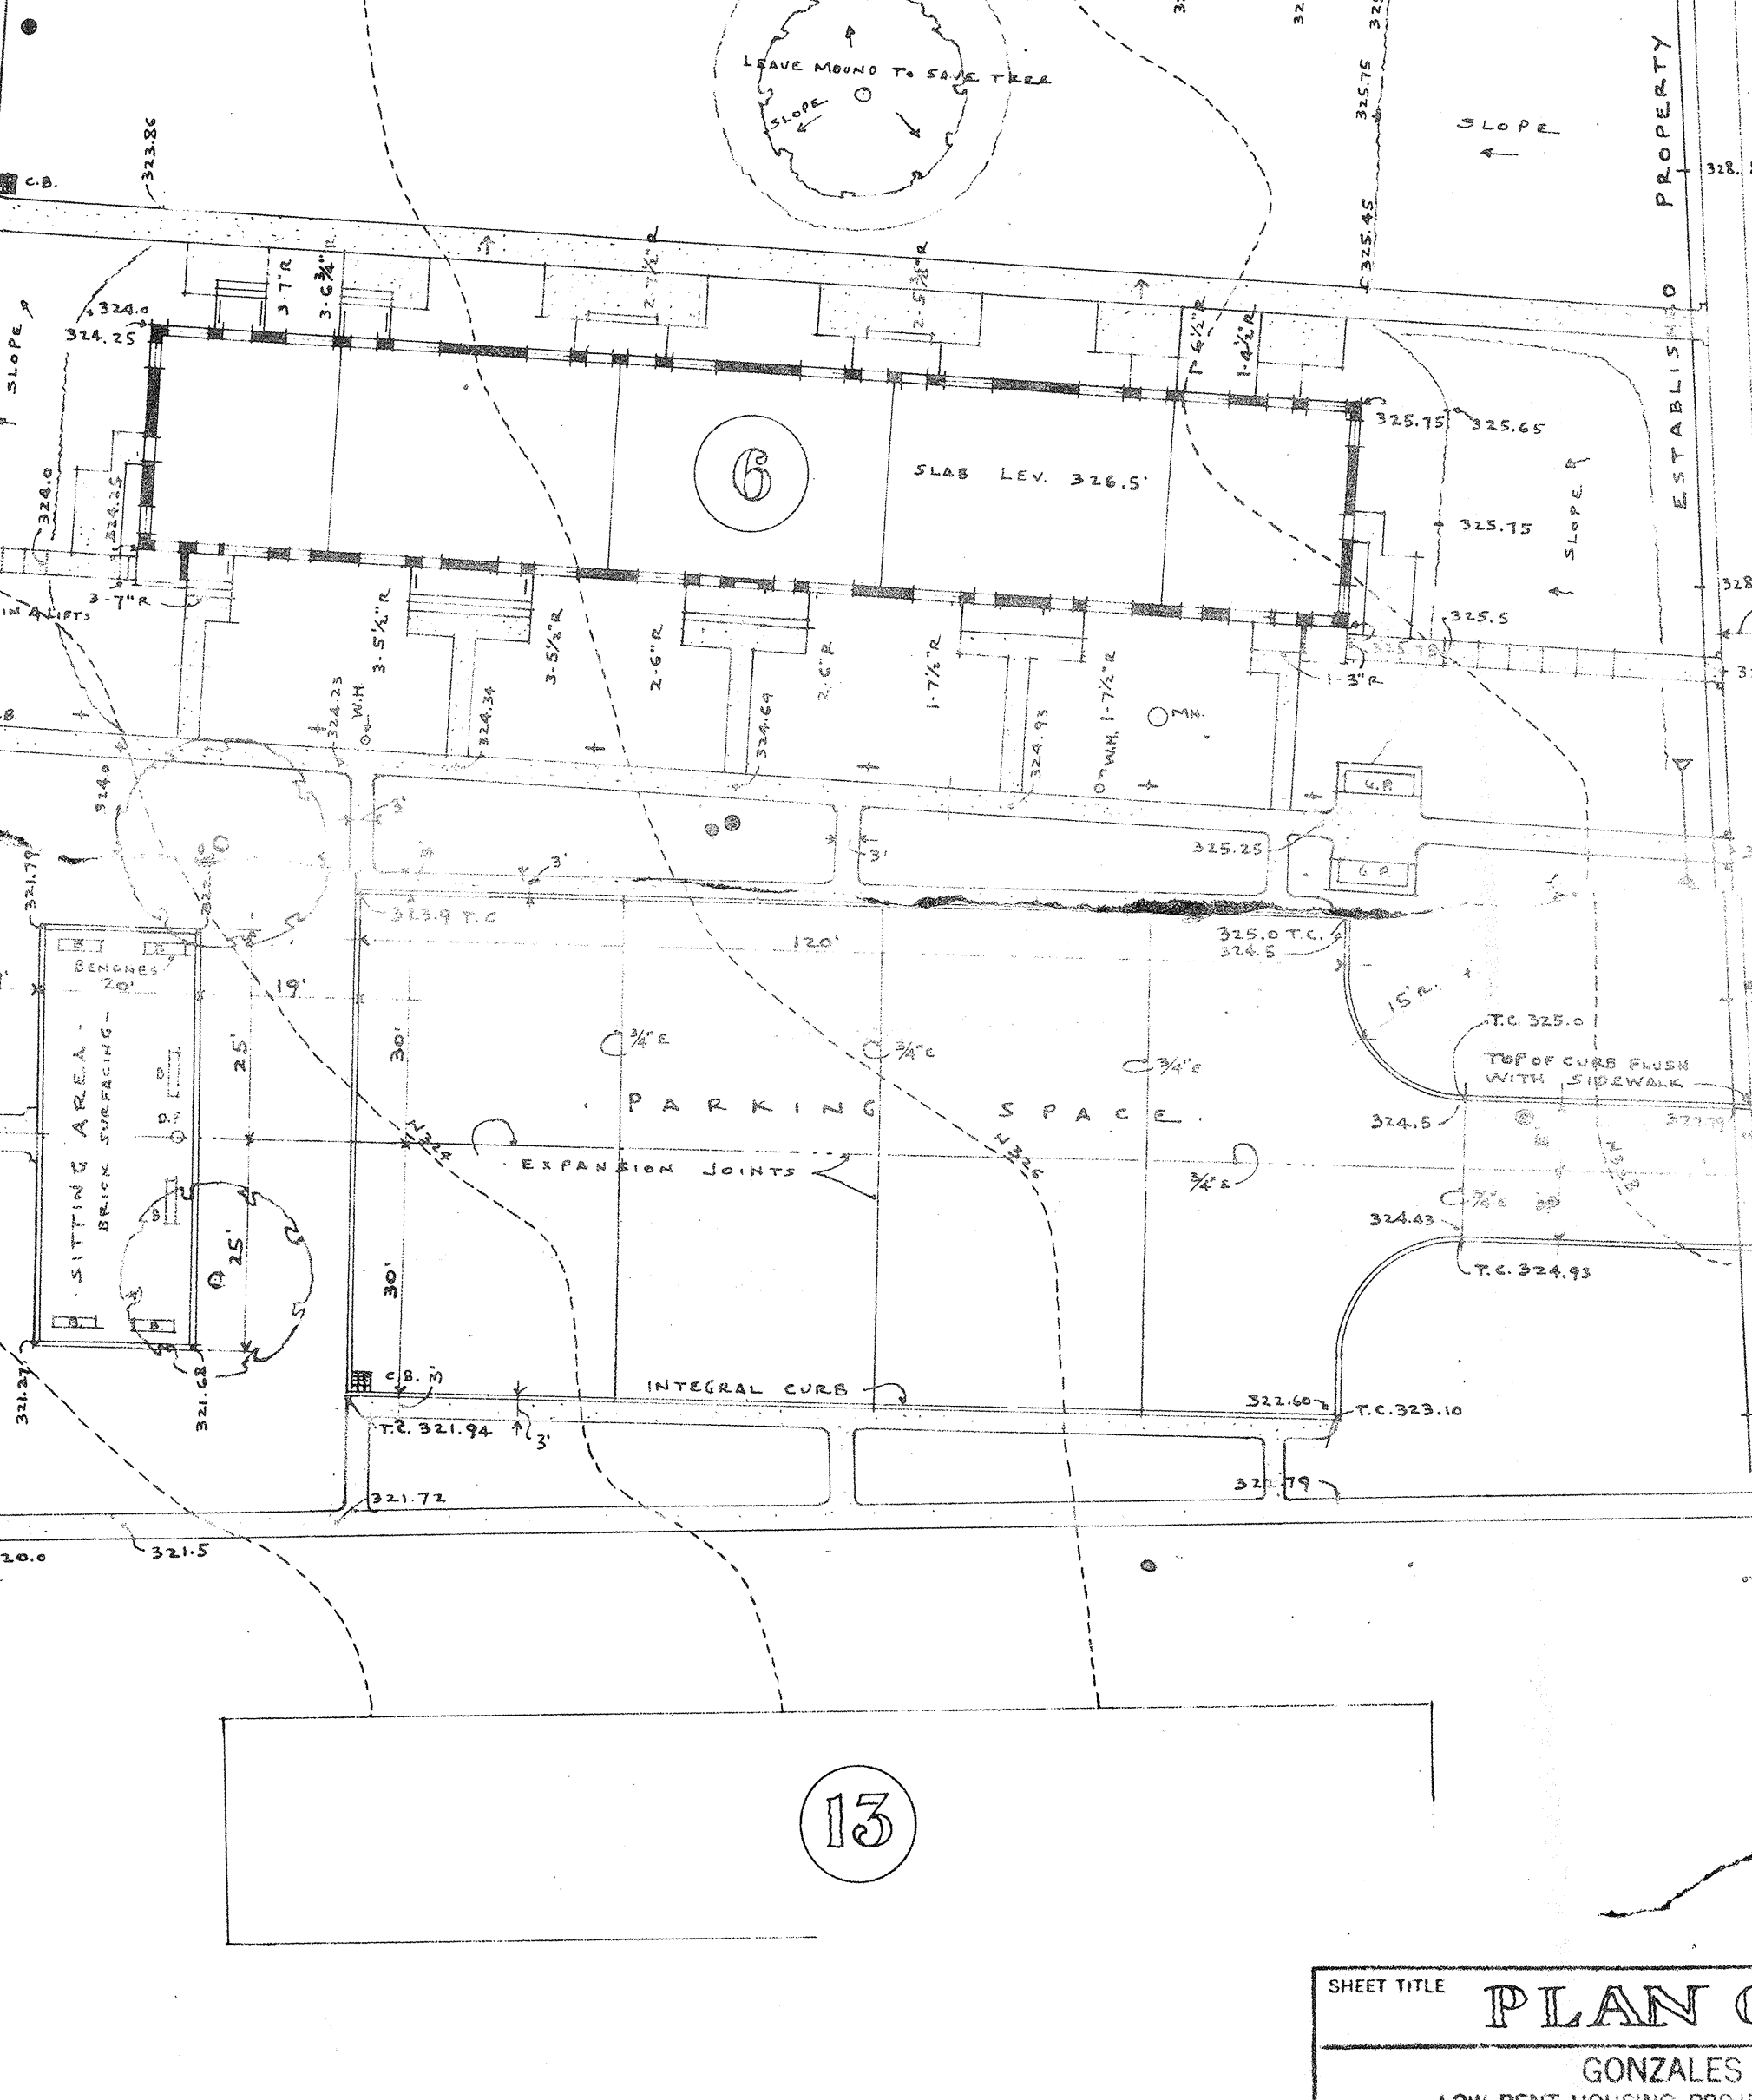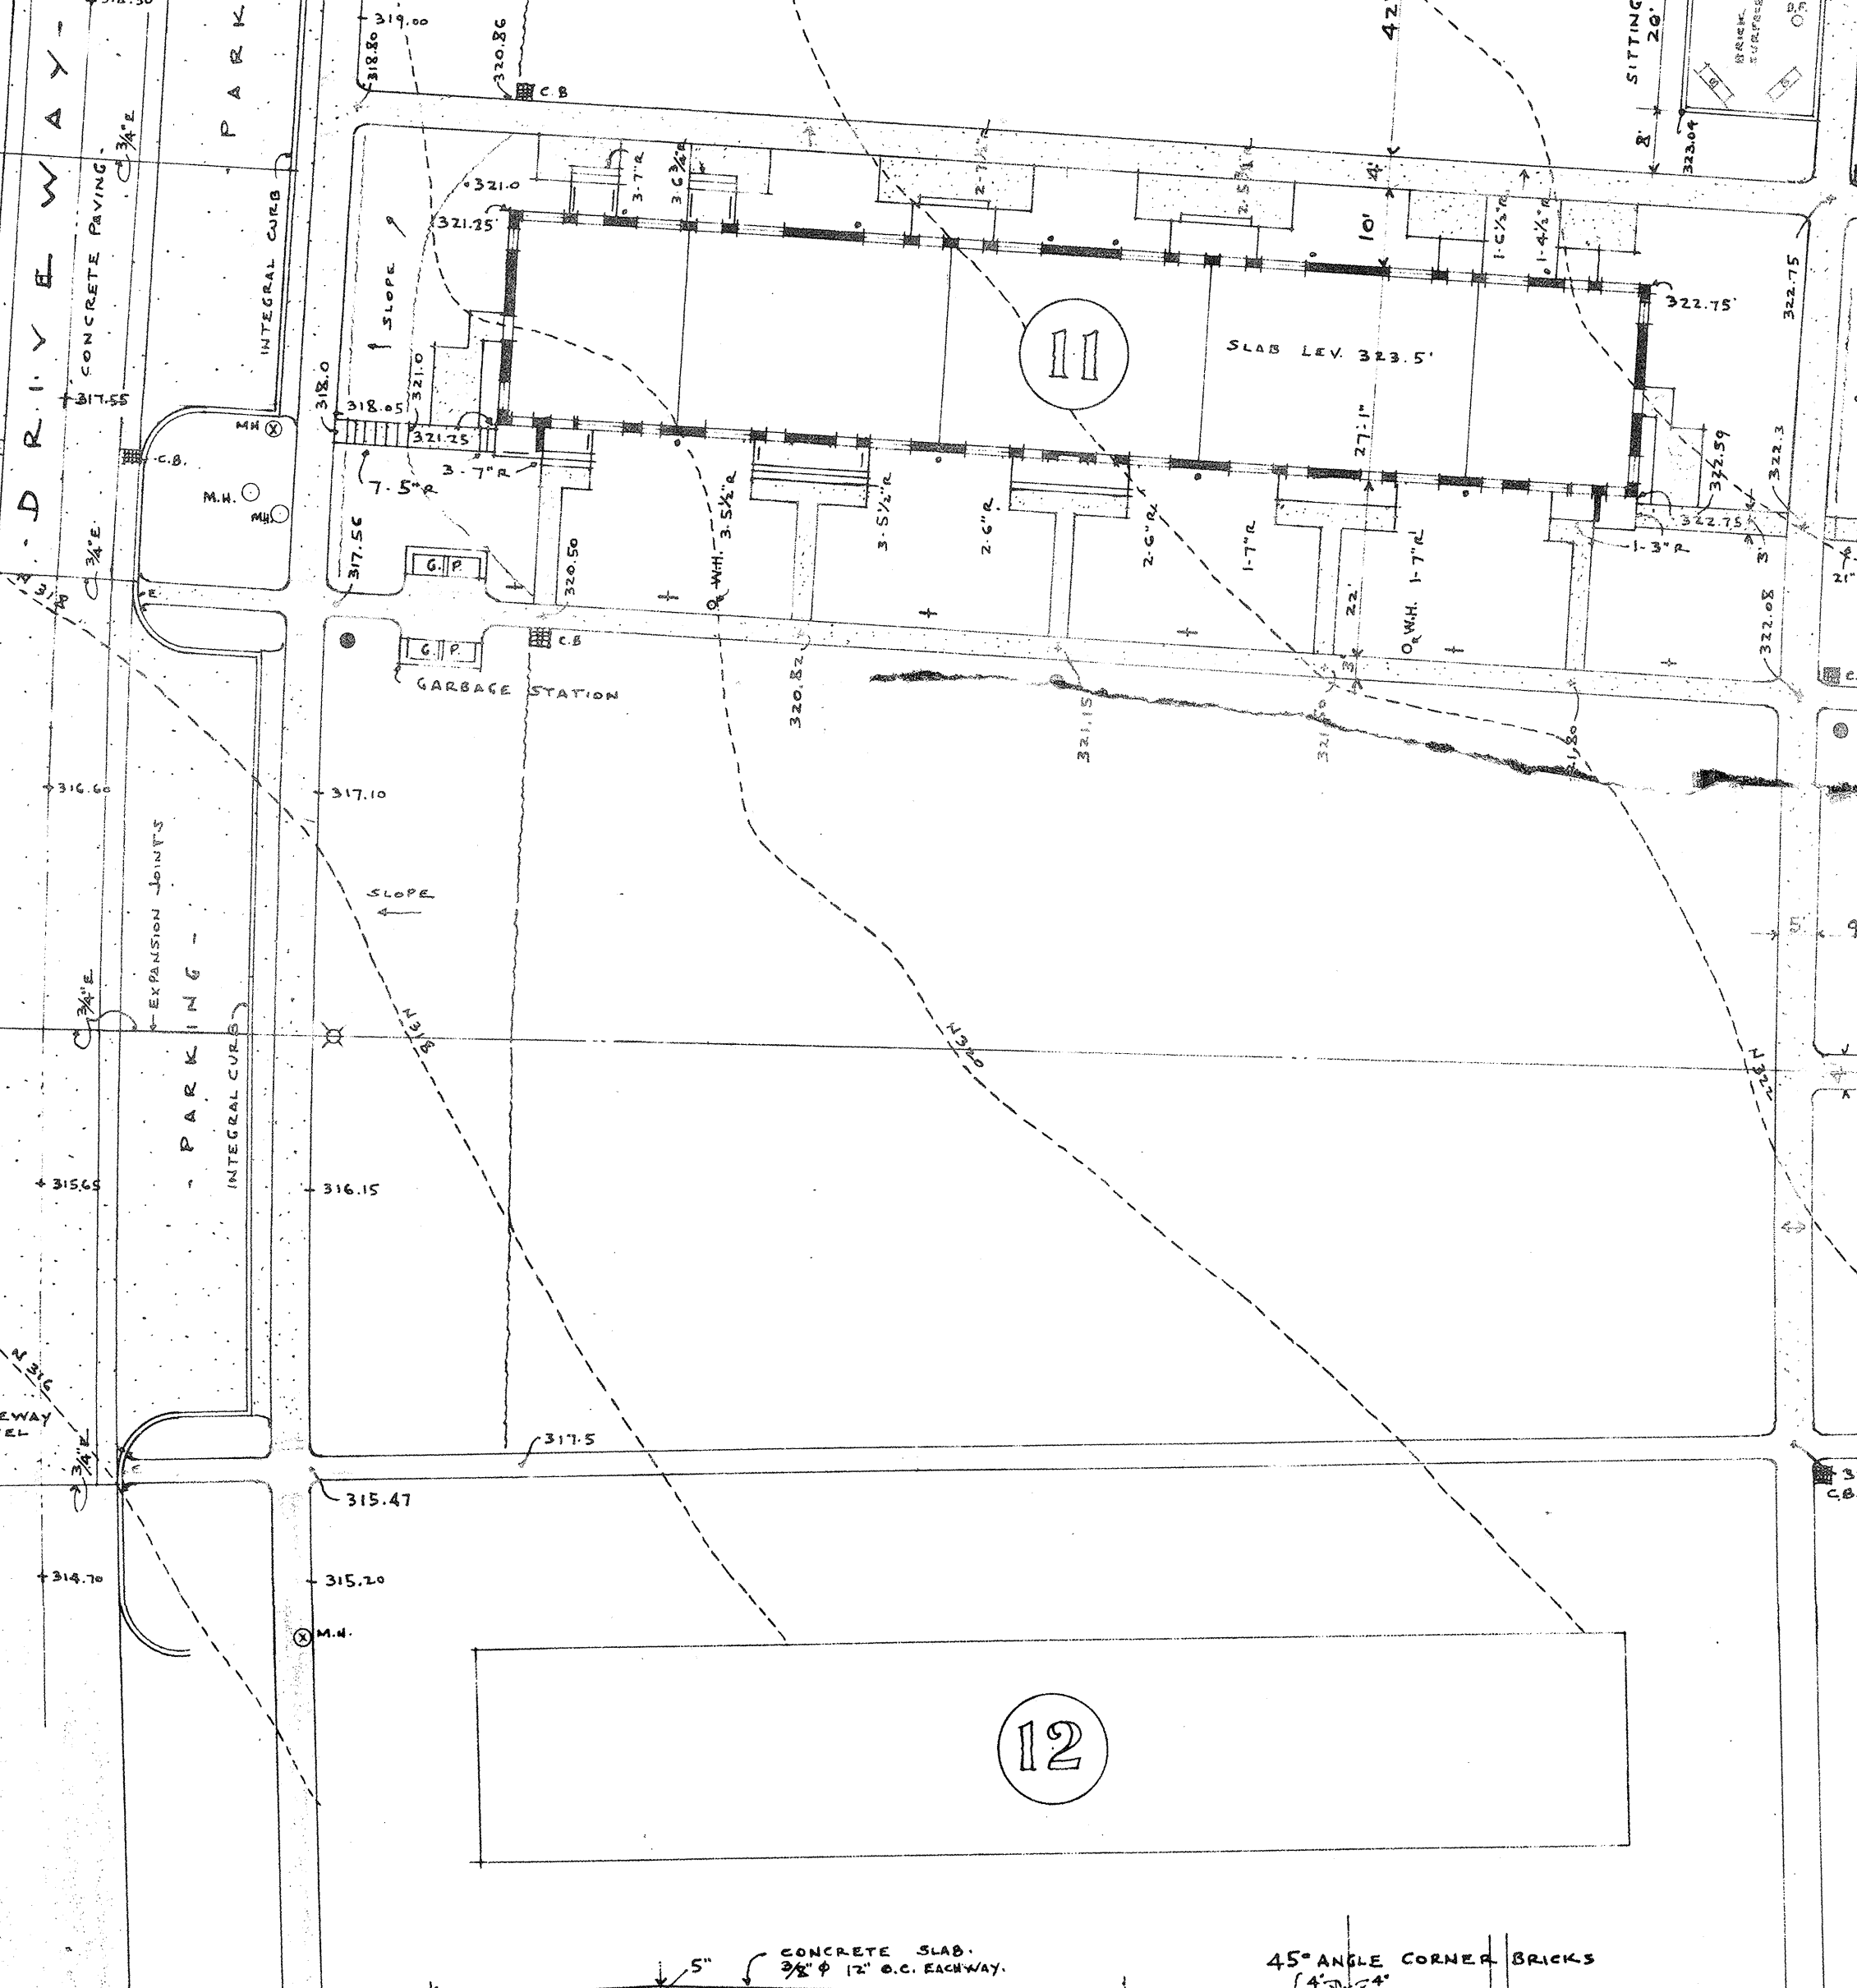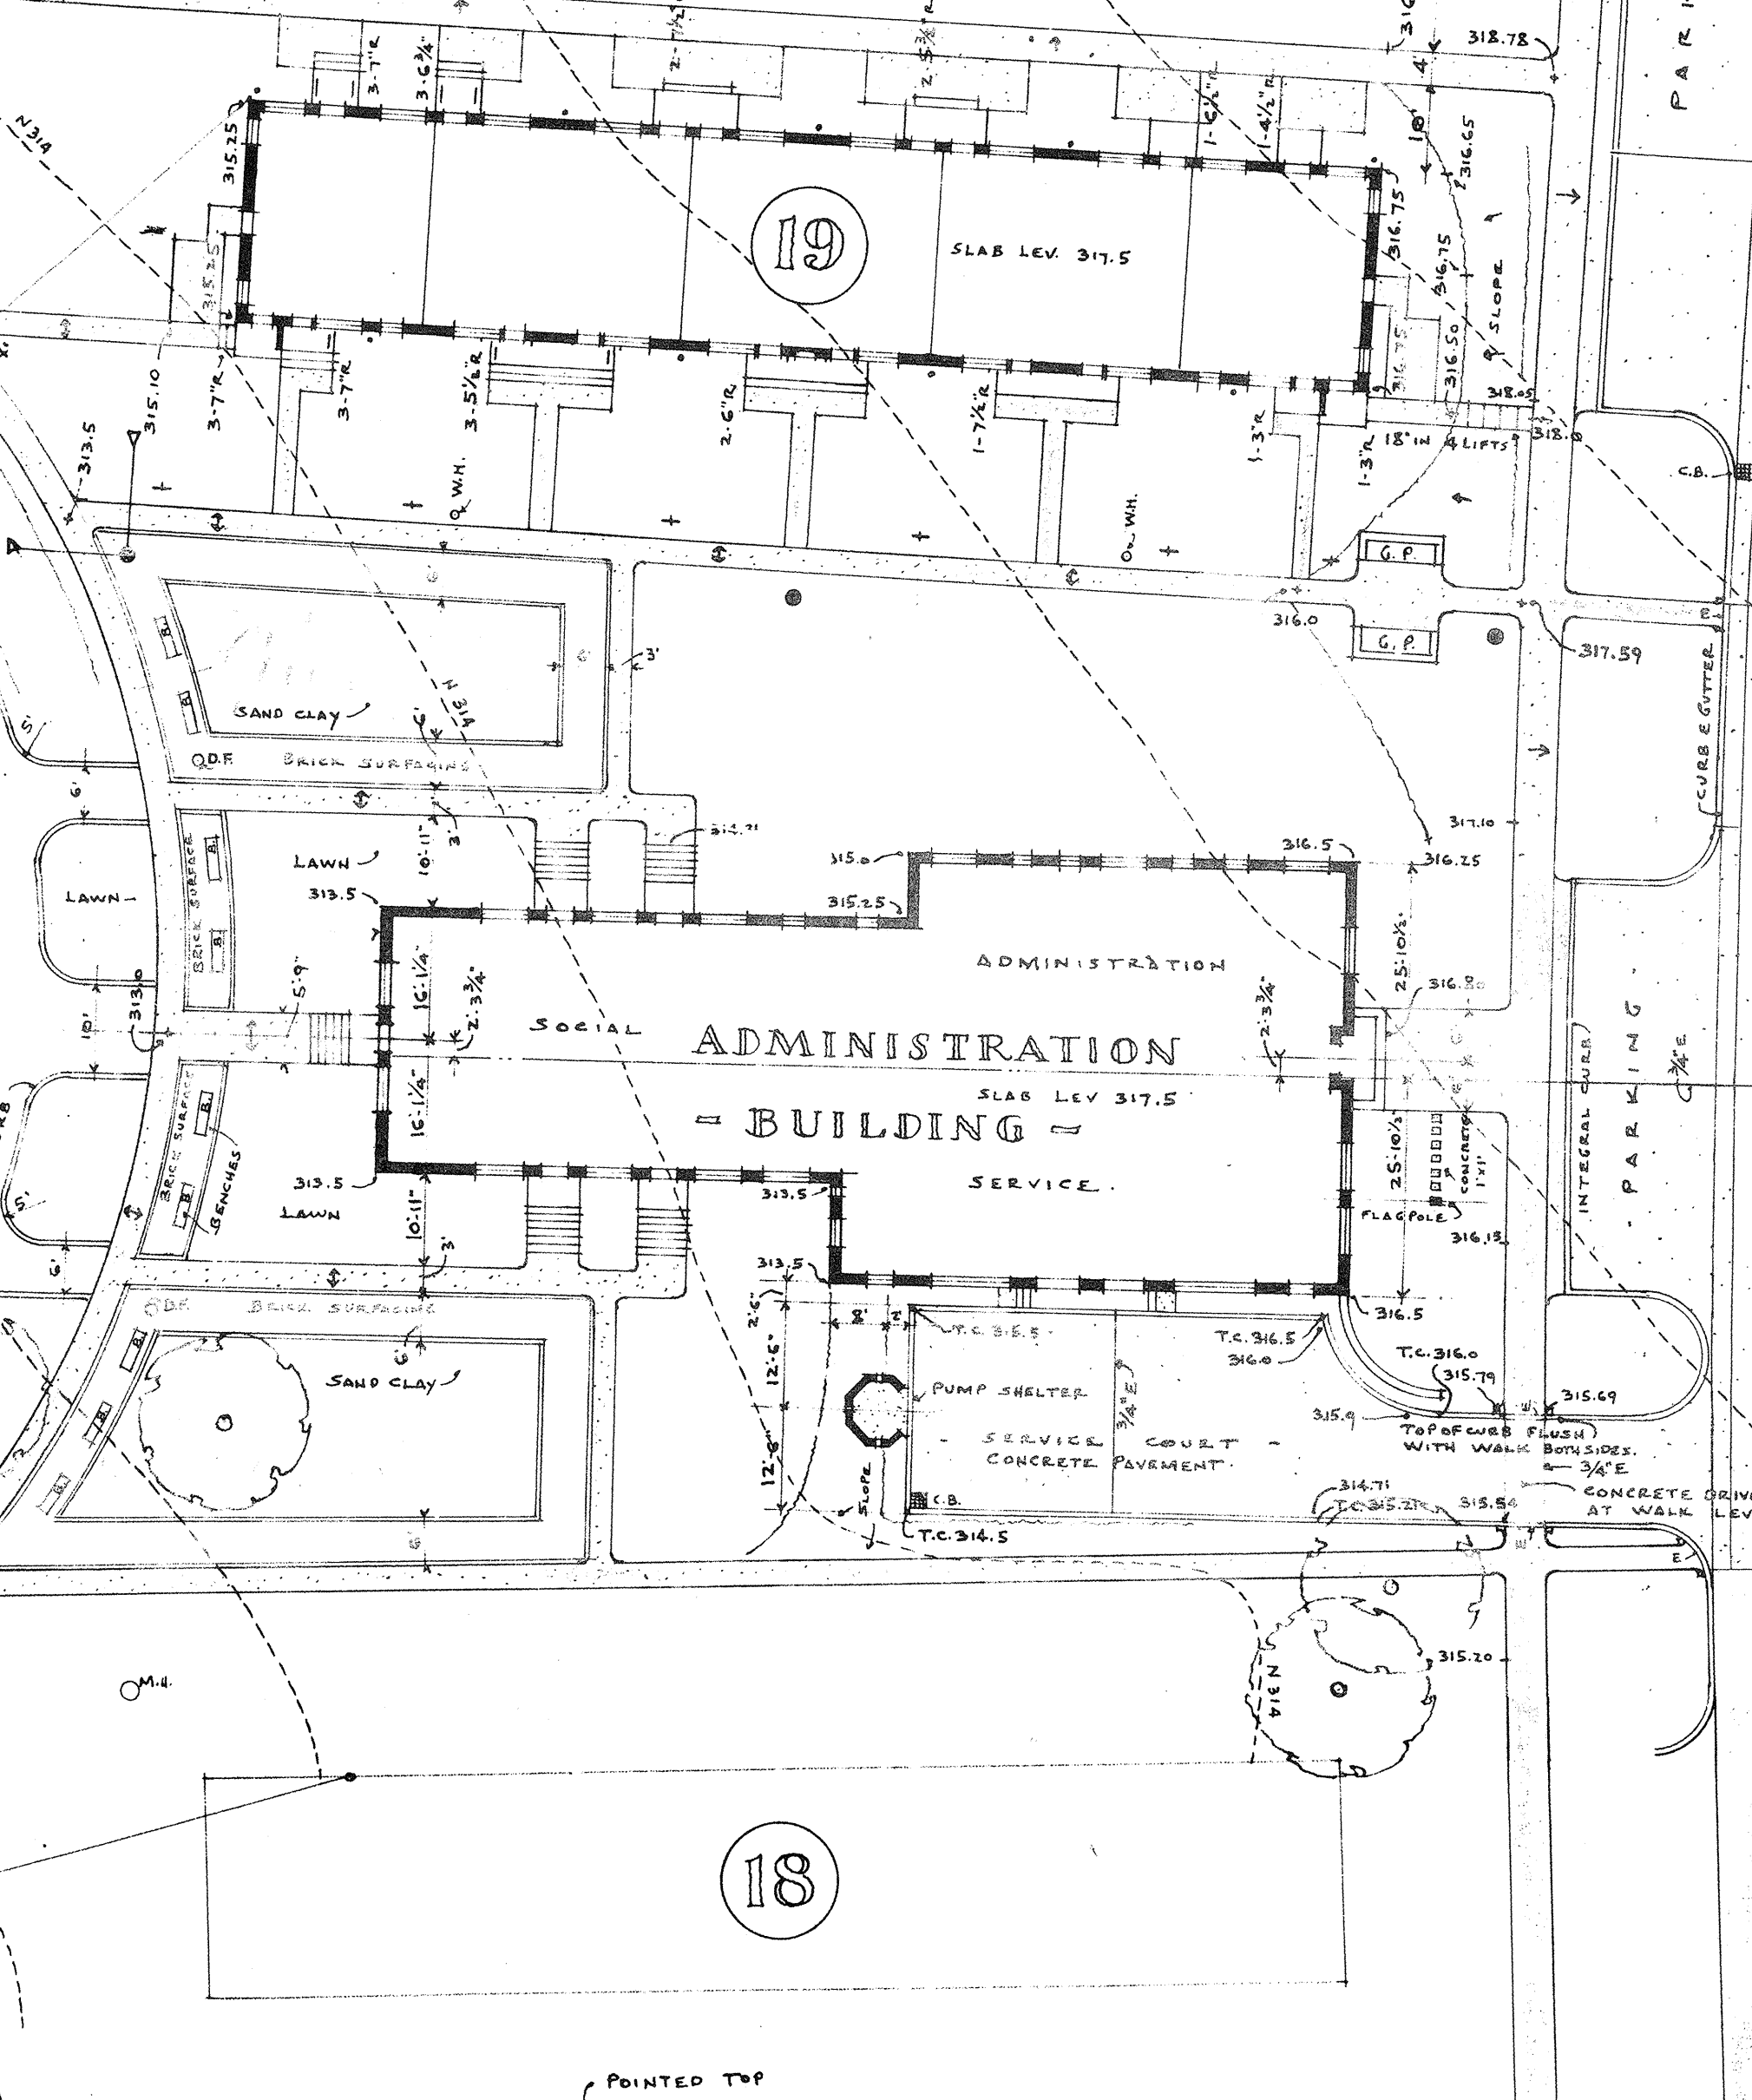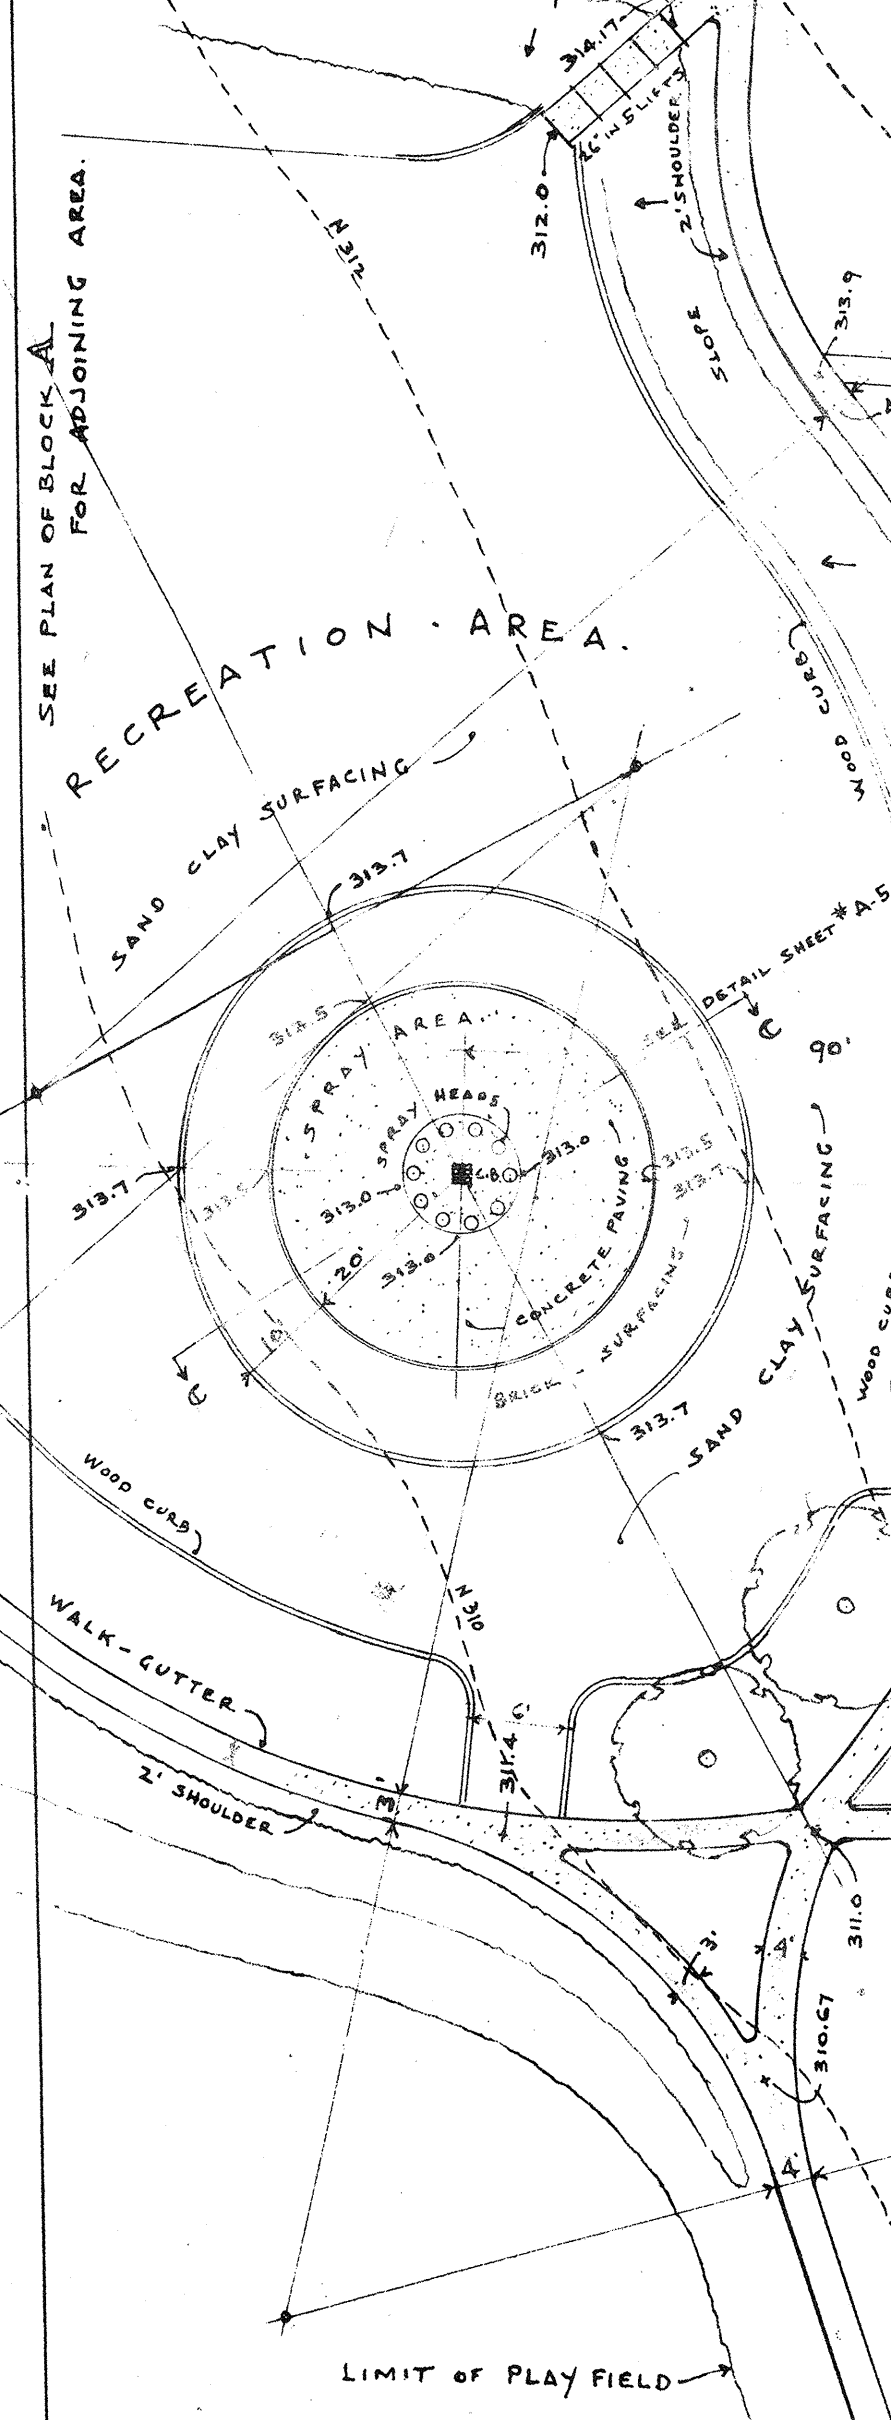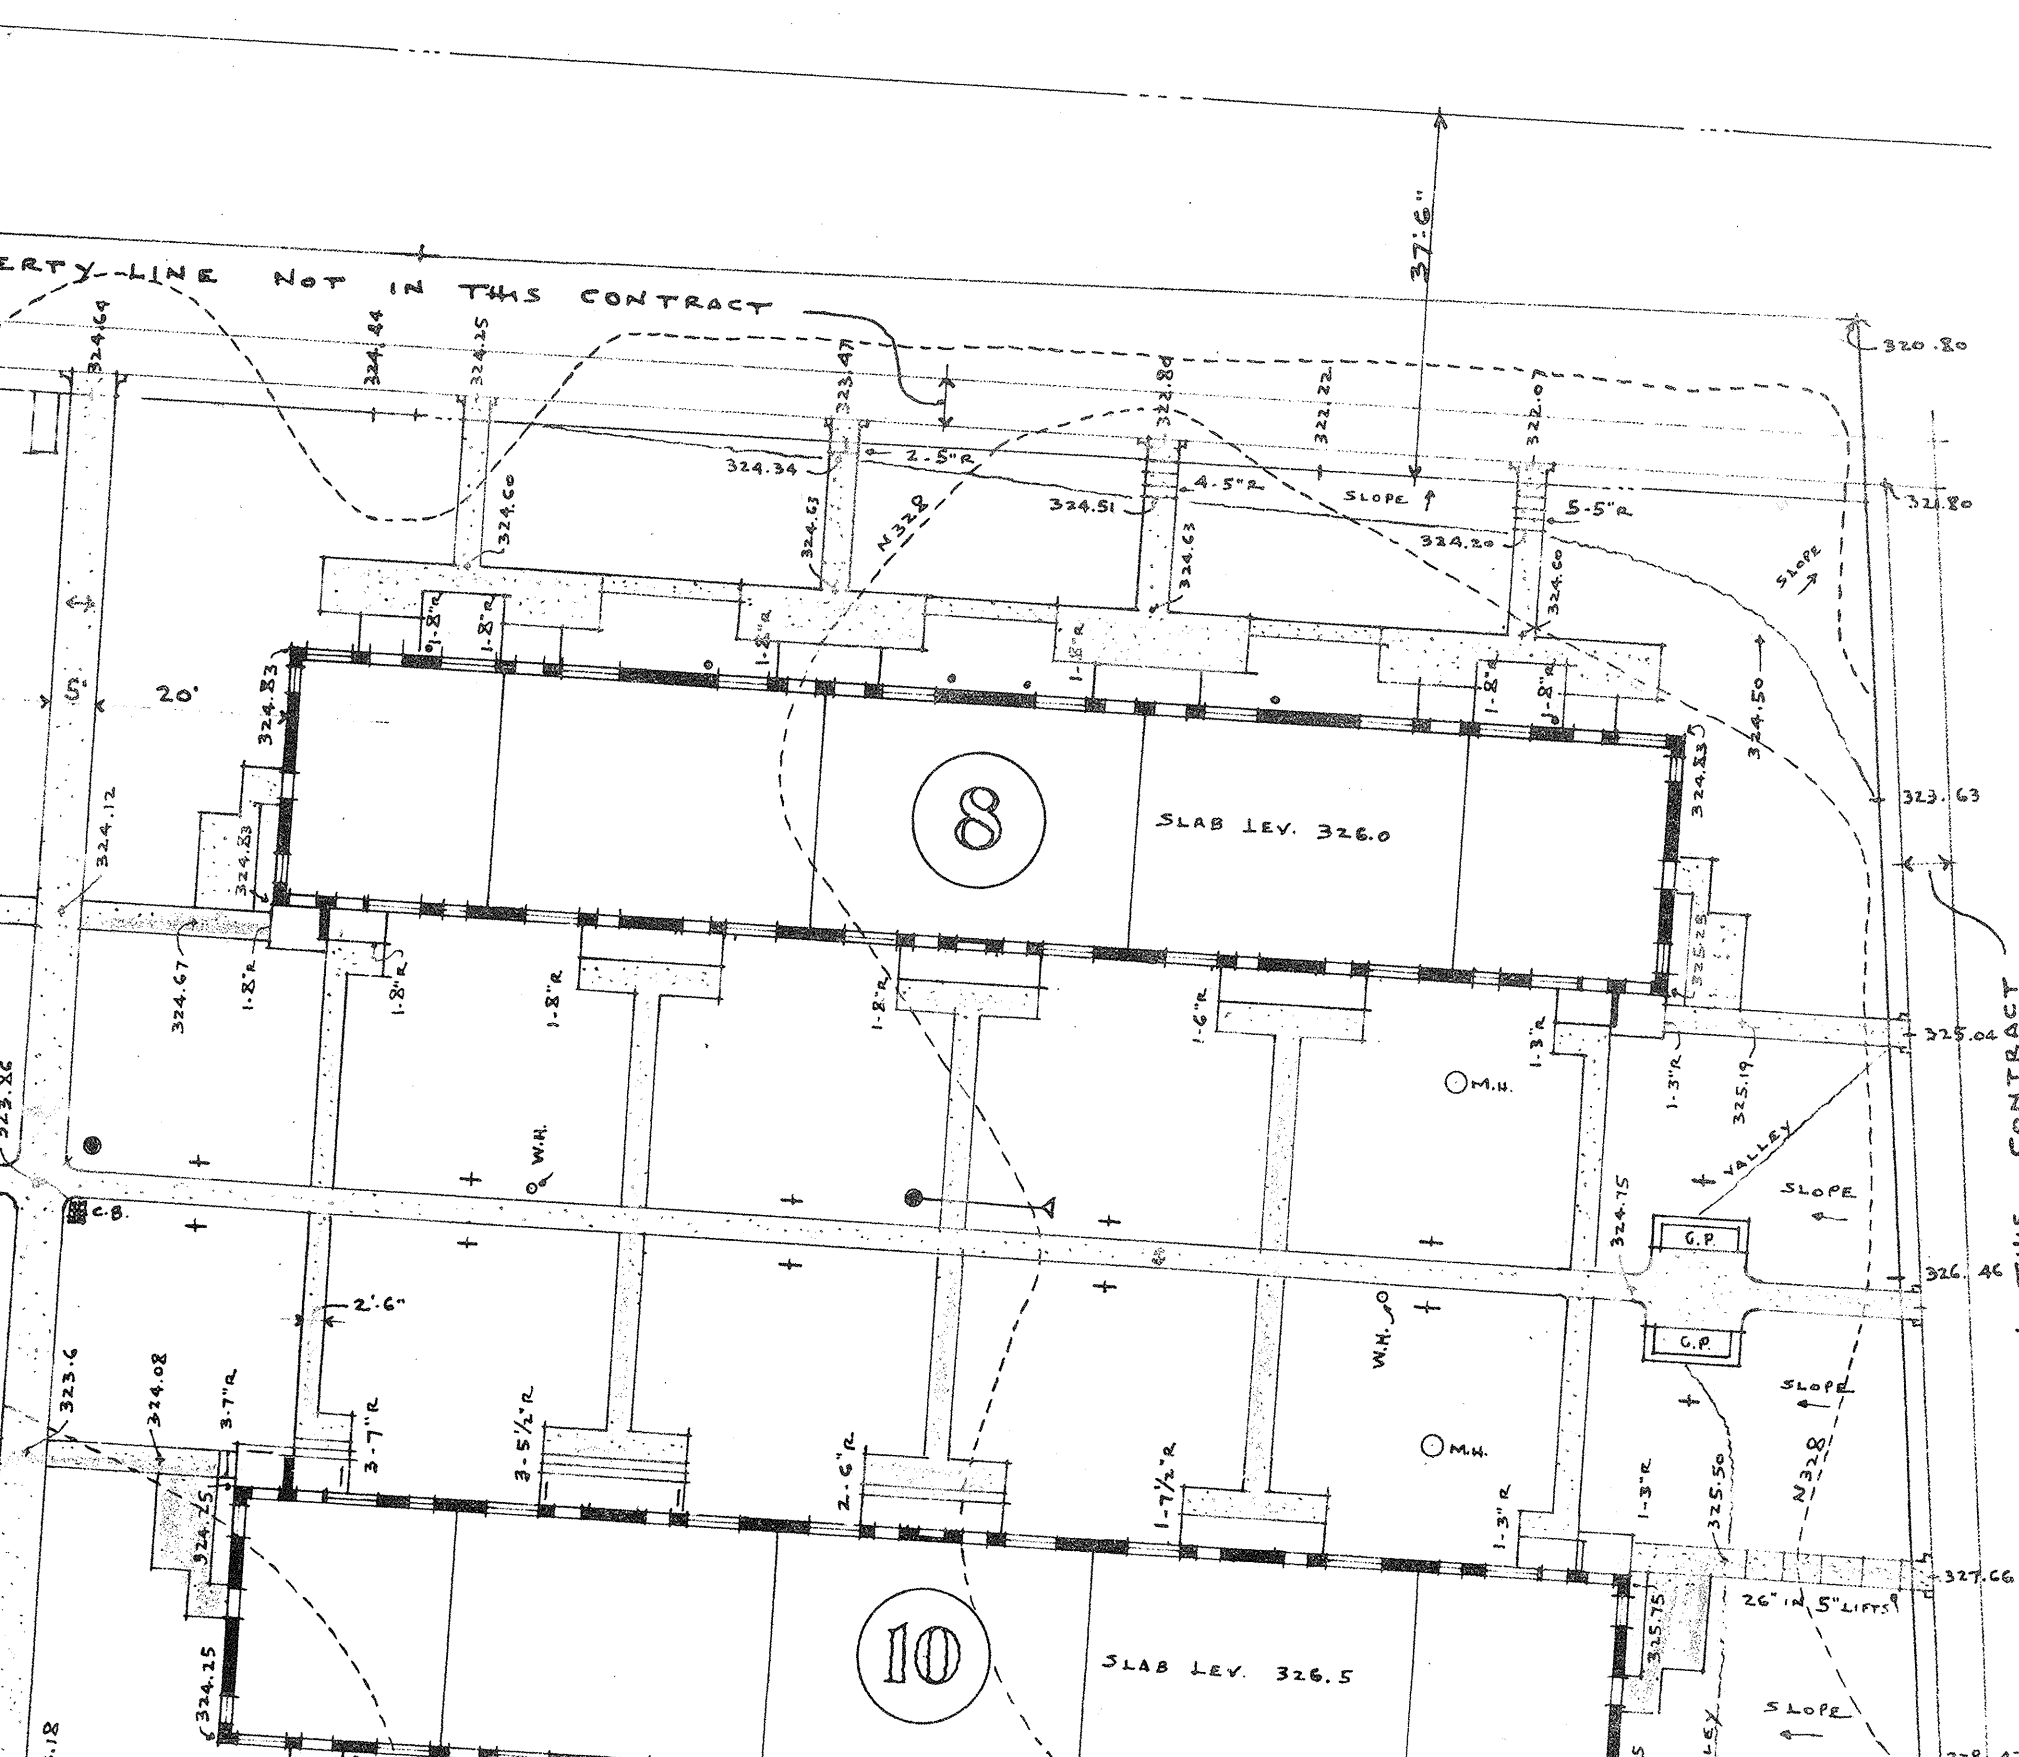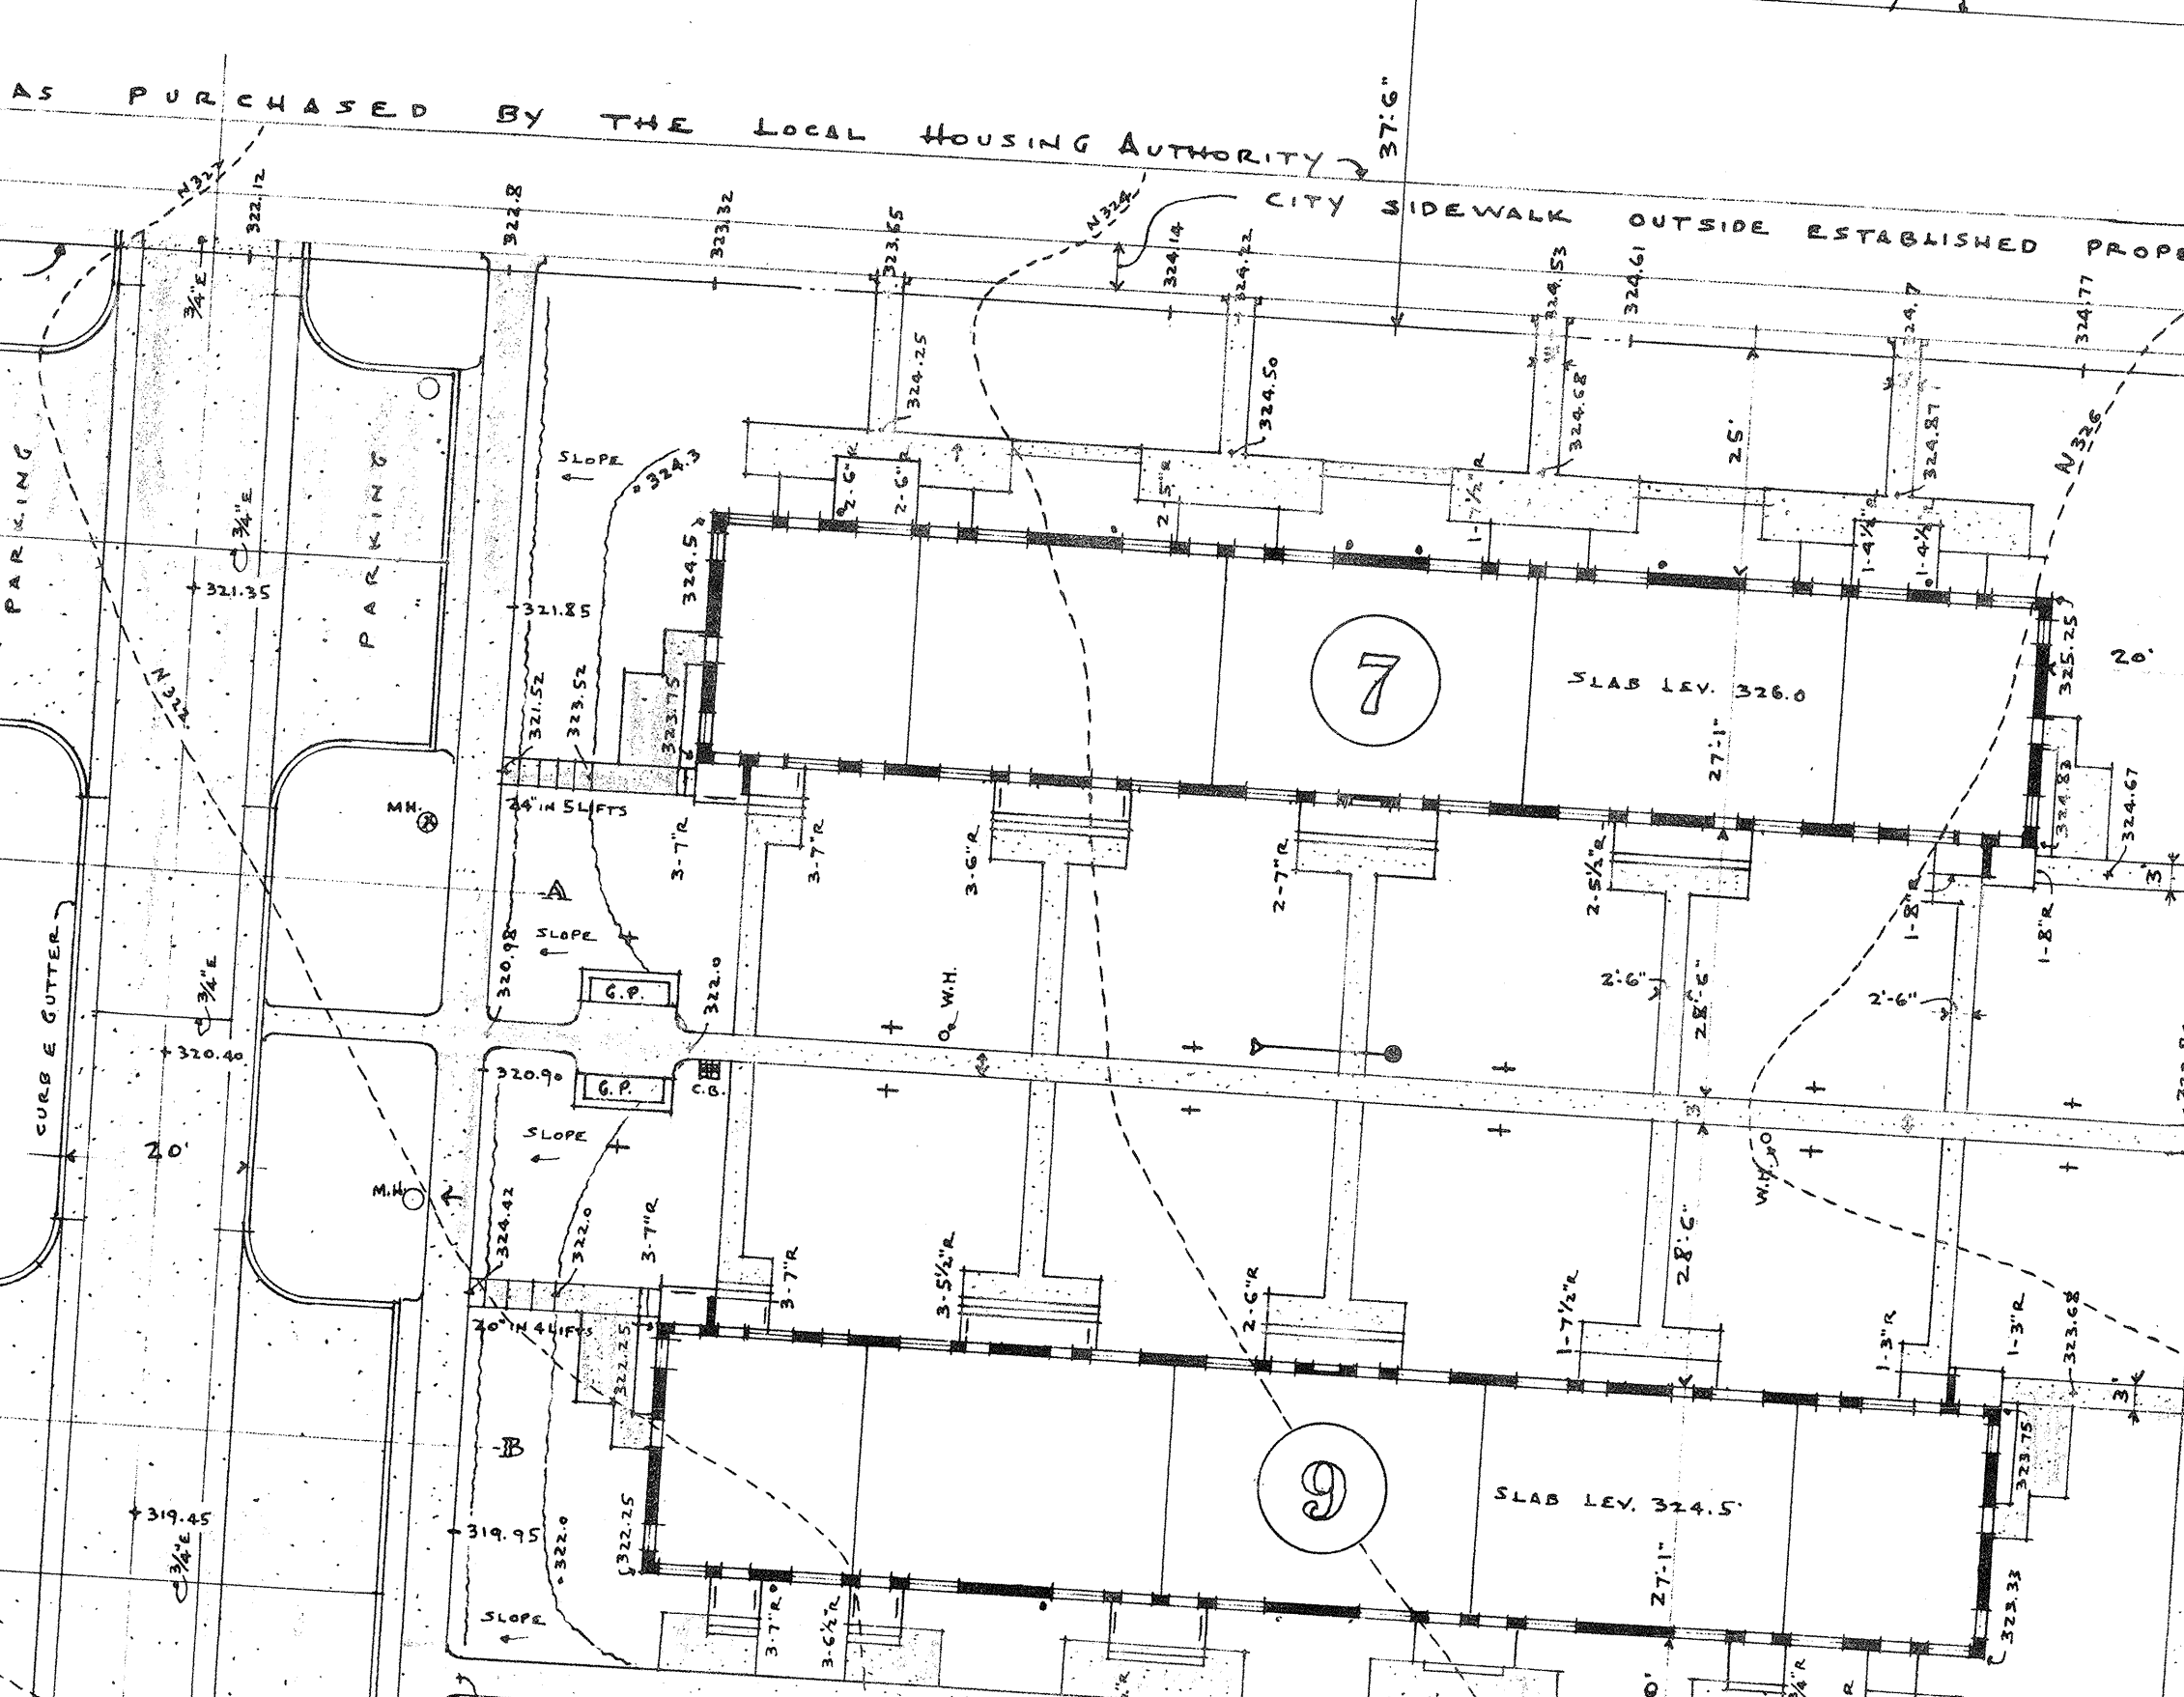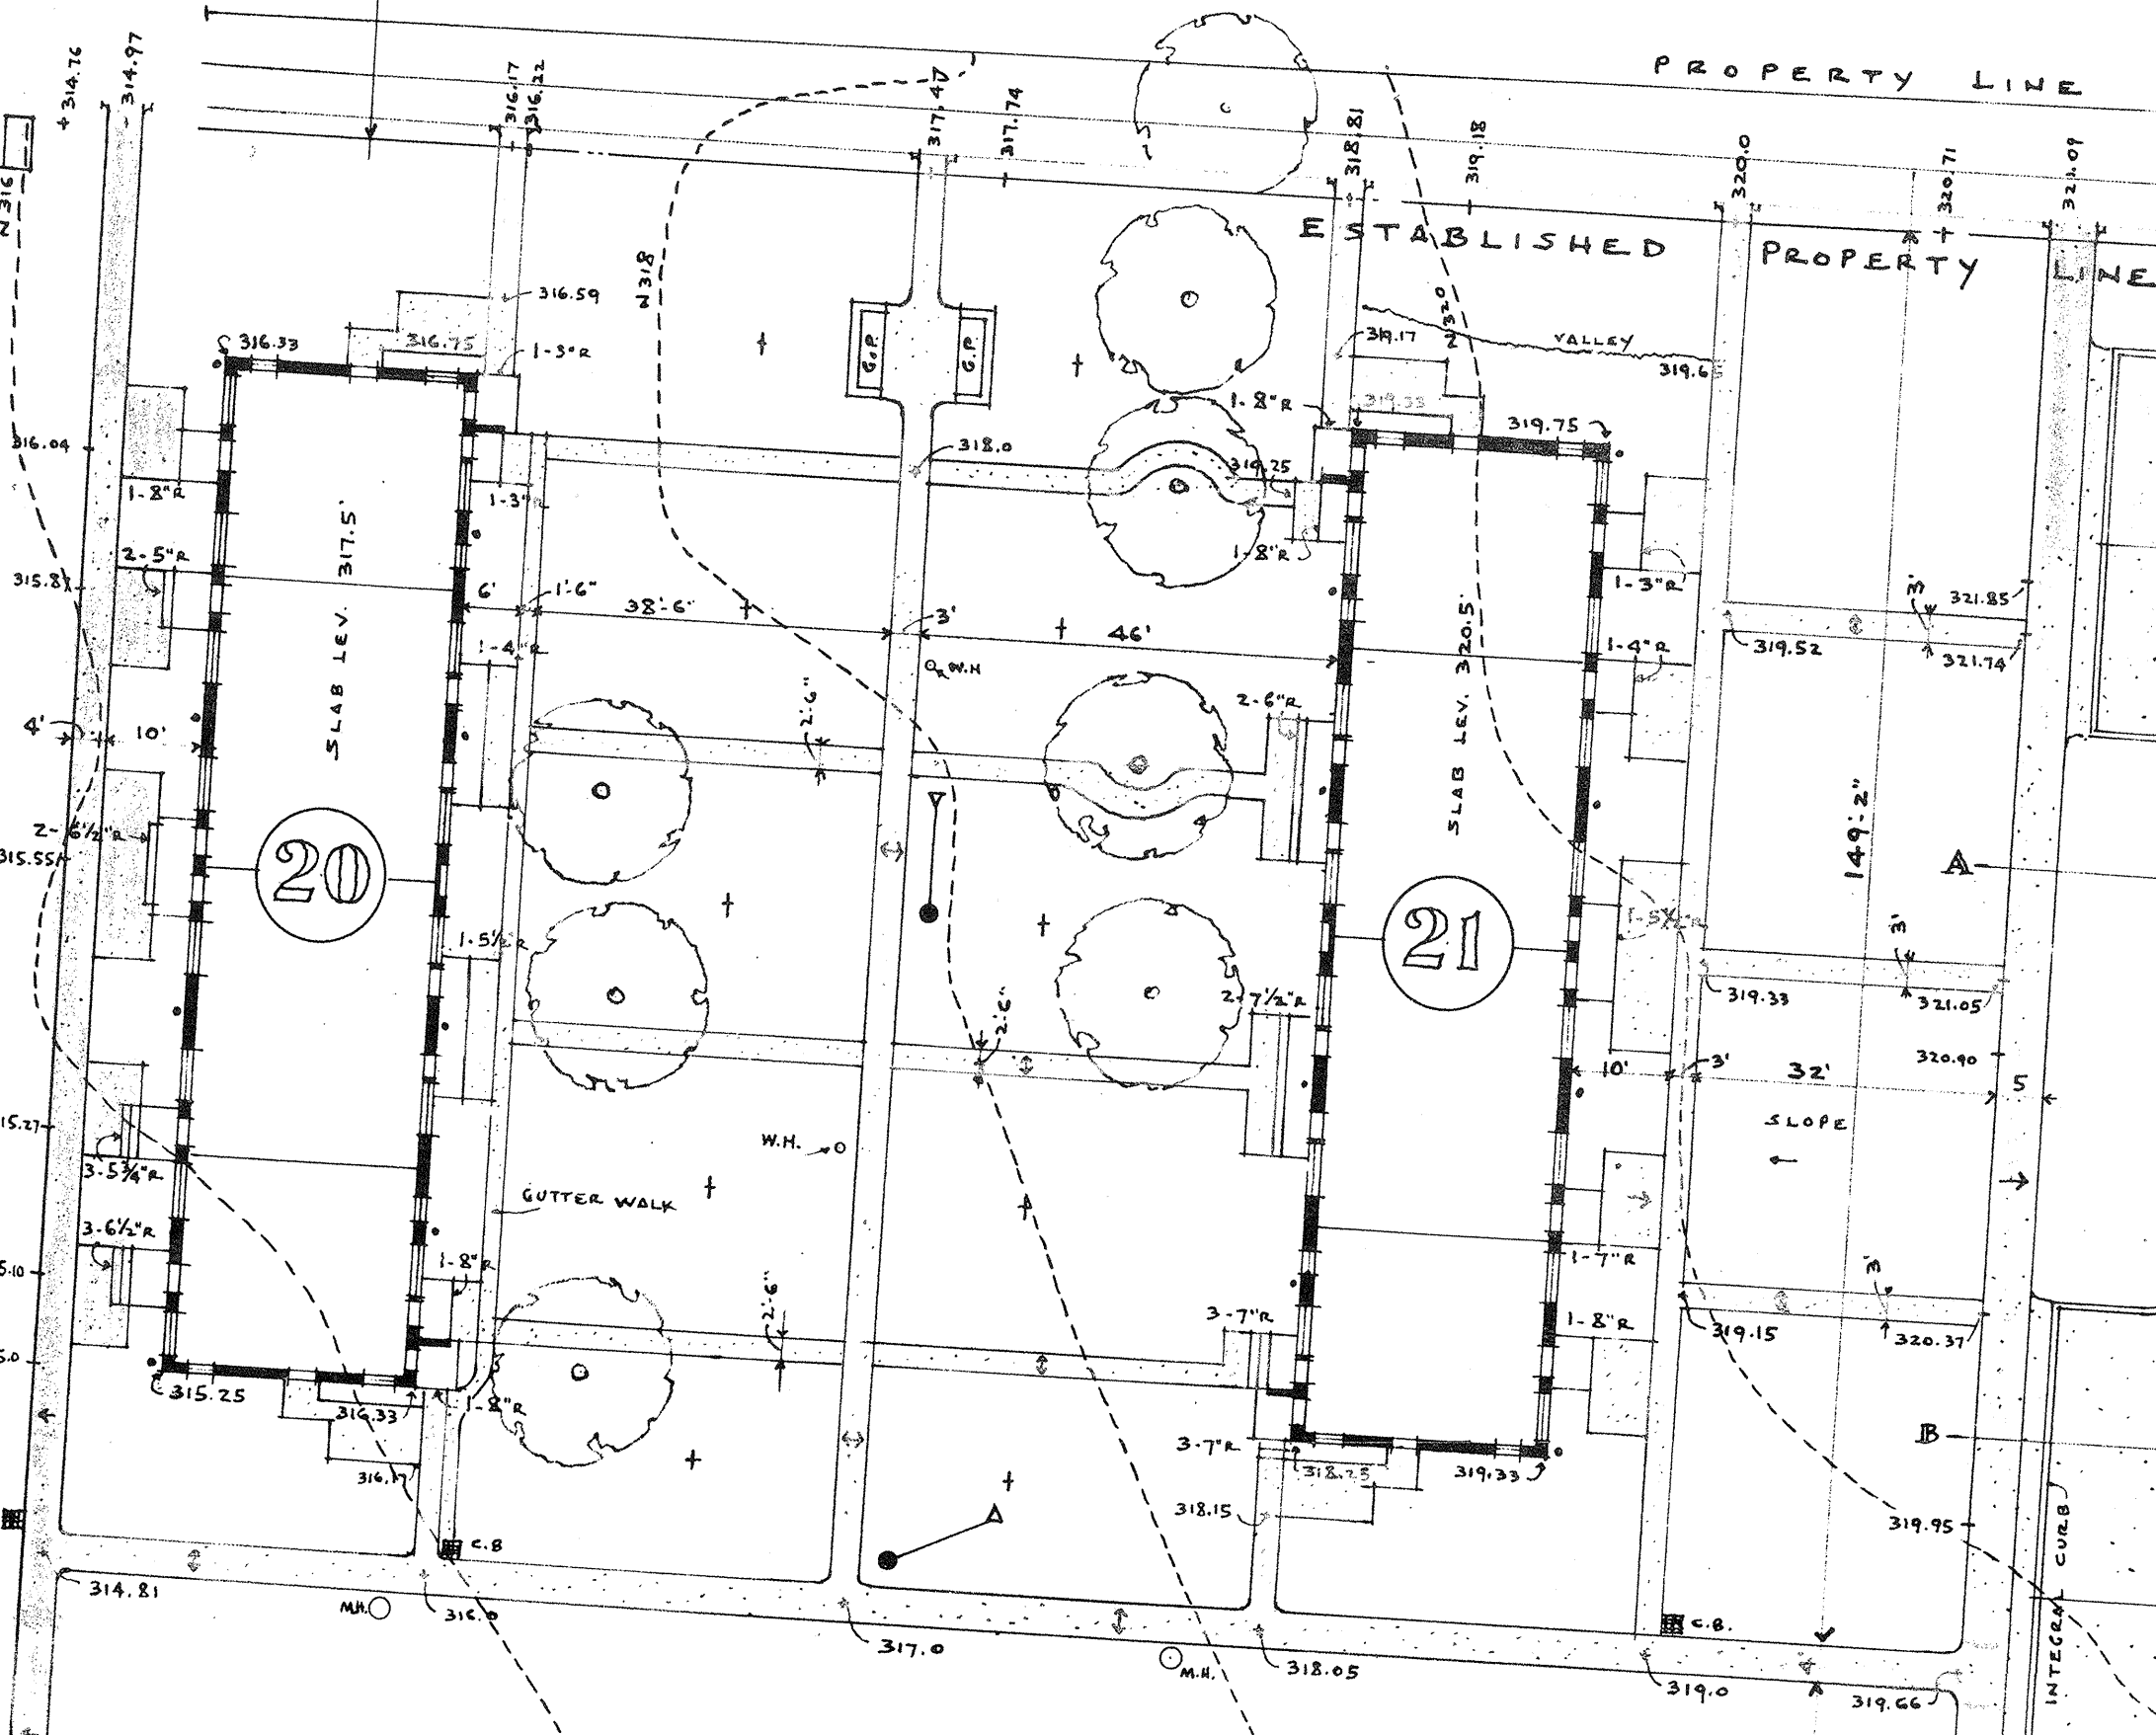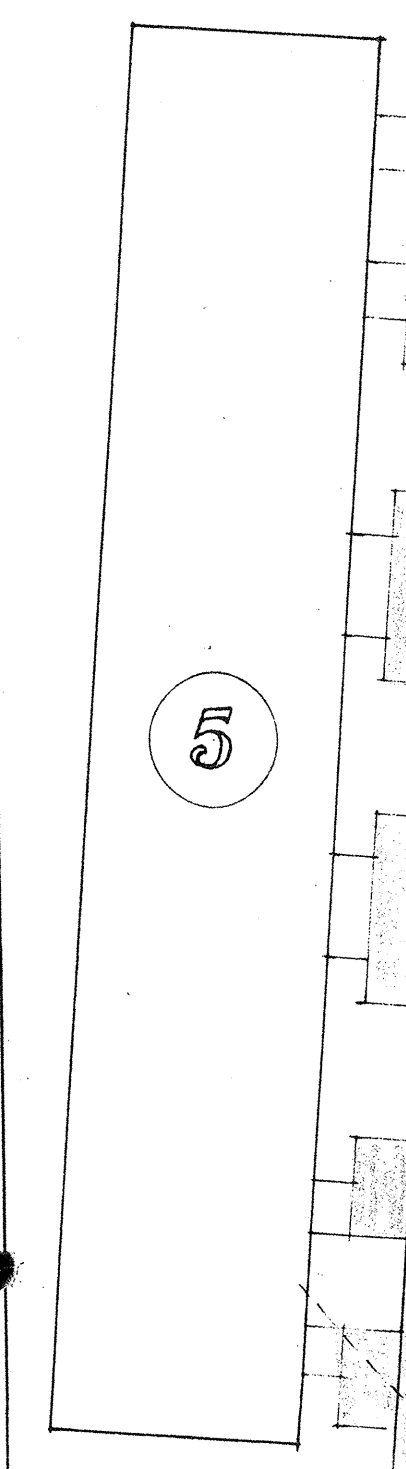

SHEET TITLE **PLAN OF BLOCK**

CONZALES GARDENS
LOW RENT HOUSING PROJECT, COLUMBIA, S.C.

DEVELOPED BY THE HOUSING AUTHORITY OF THE CITY OF COLUMBIA
UNDER LOAN CONTRACT WITH UNITED STATES HOUSING AUTHORITY

CHECKED: *[Signature]* DATE: 9-18-39
REVISIONS: *[Signature]* DATE: 9-18-39

APPROVED BY: *[Signature]* DATE: 9-18-39
APPROVED BY: *[Signature]* DATE: 9-18-39

UNITED STATES HOUSING AUTHORITY