




FULL SIZE DETAILS OF EXTERIOR DOOR FRAME

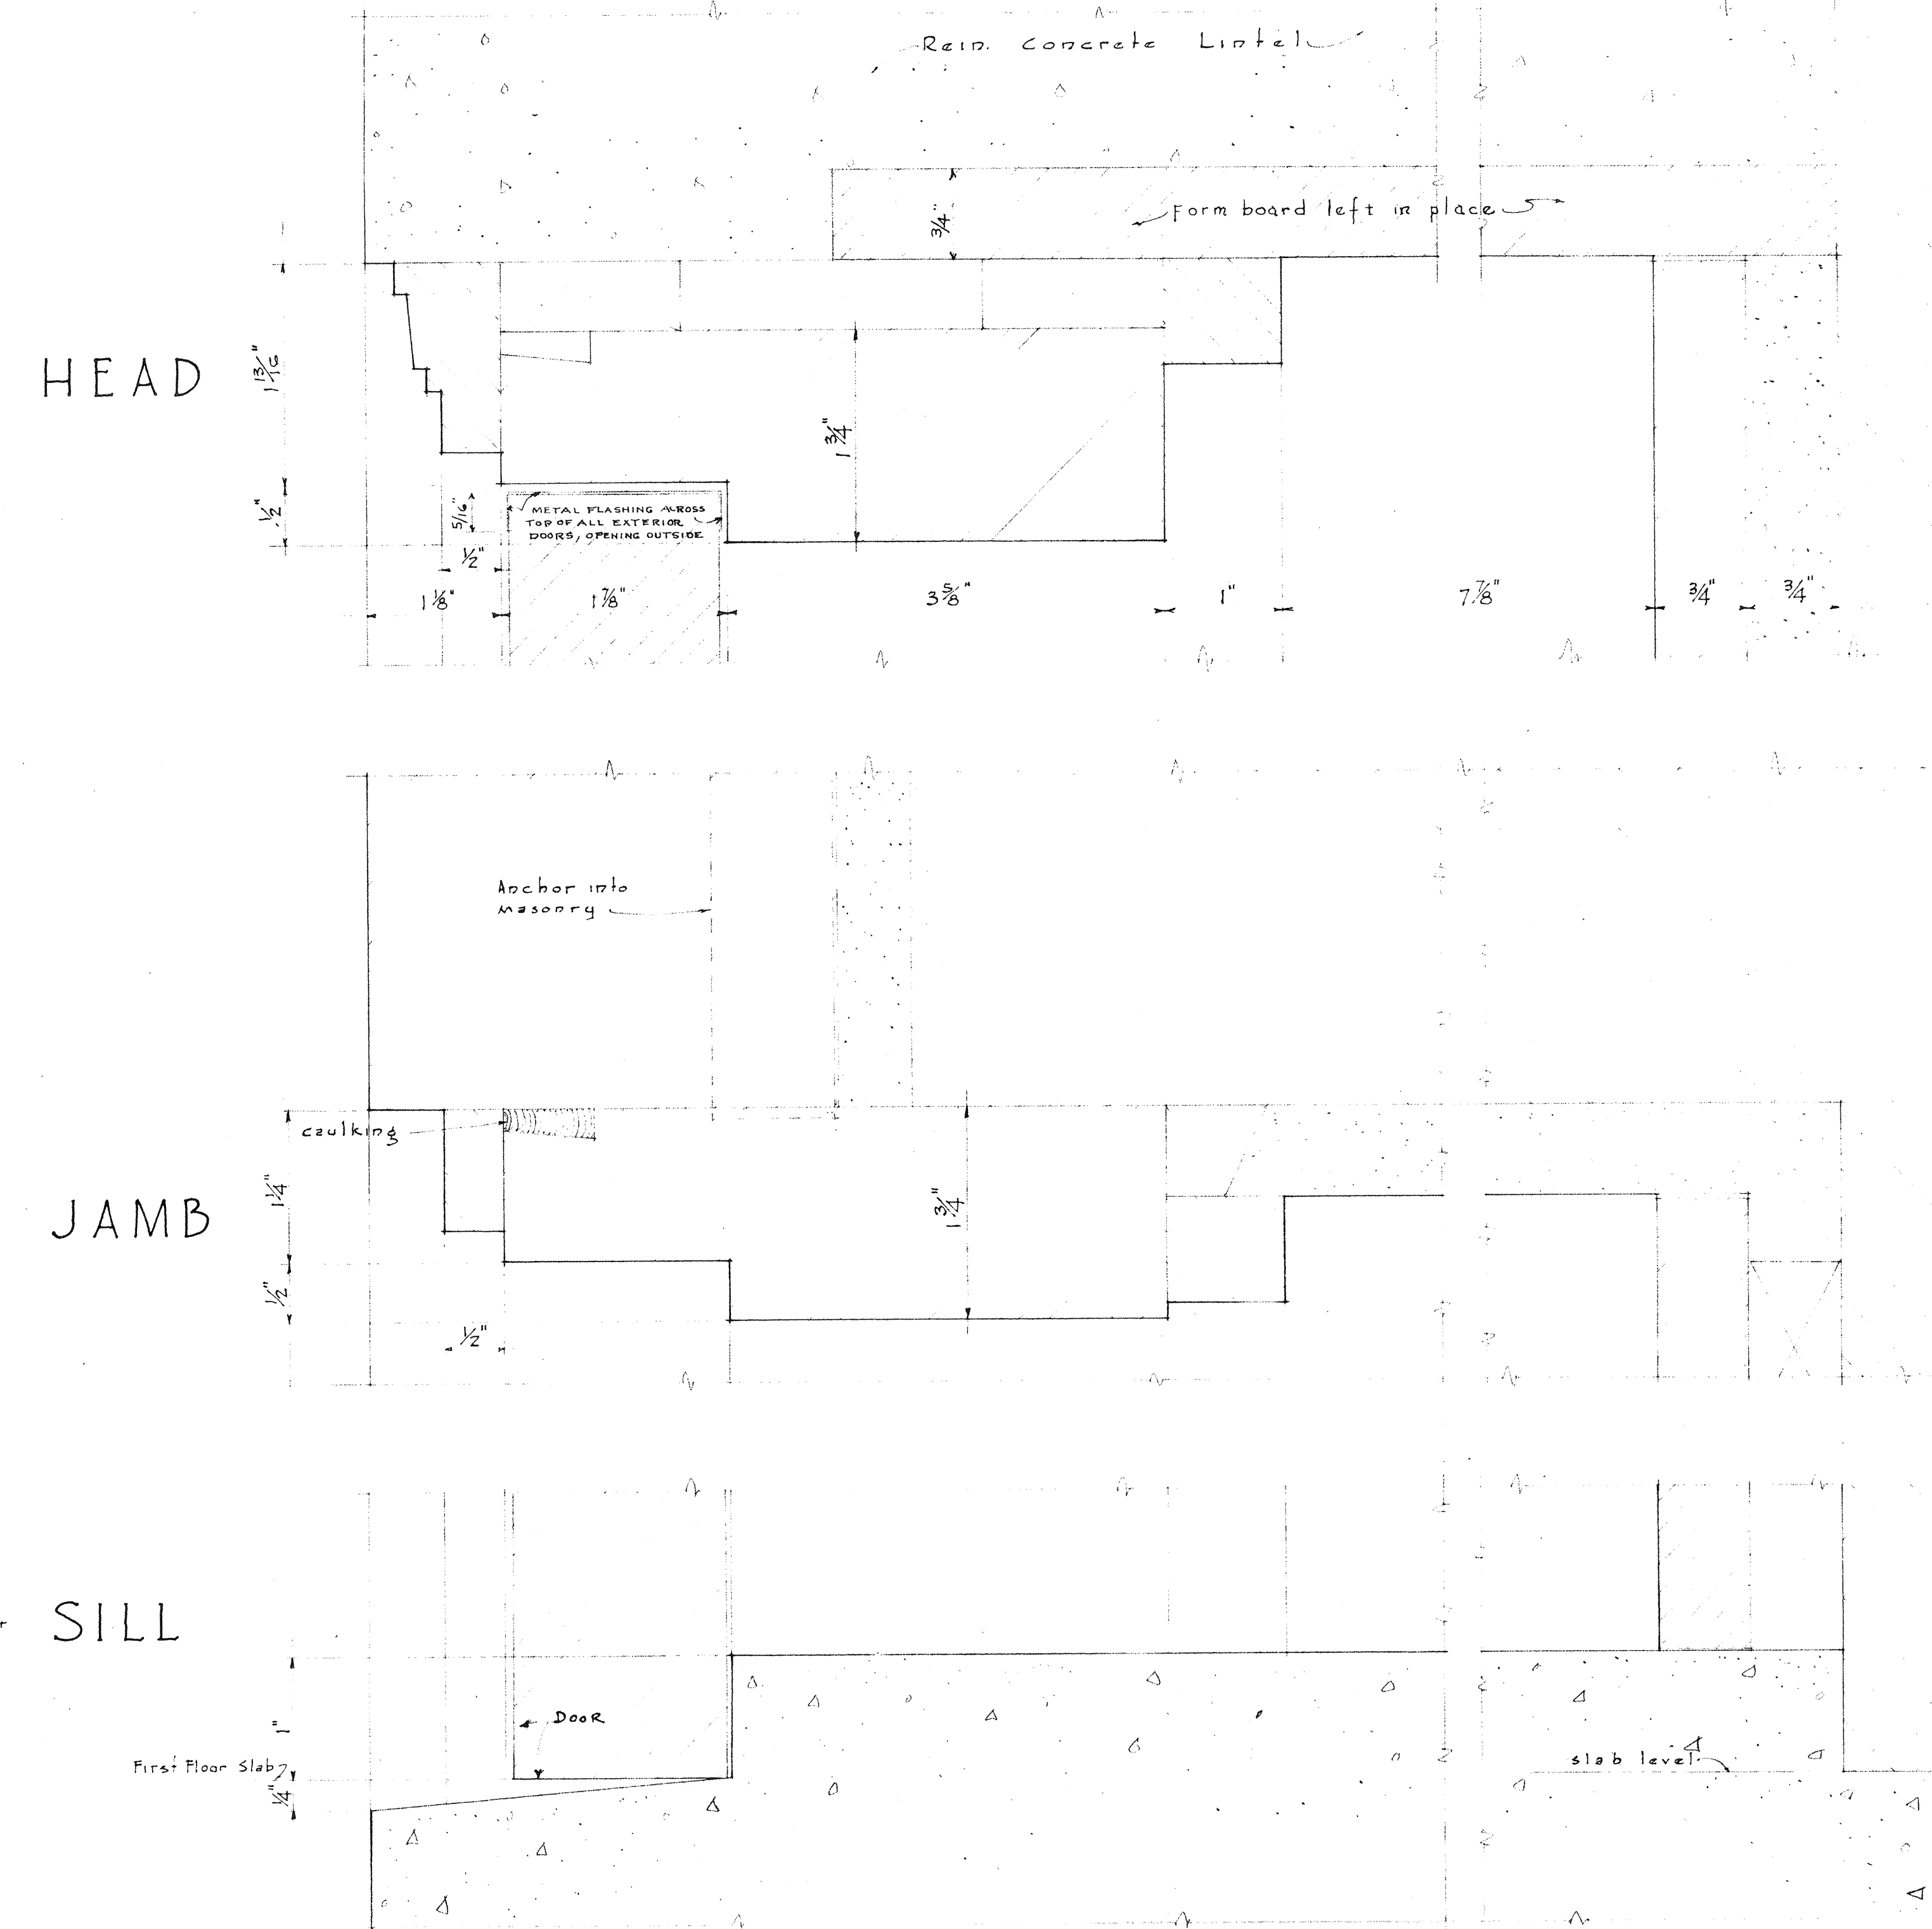


FULL SIZE DETAILS OF ELECTRIC DIST. CENTER
SEE DWG. NO. E 608

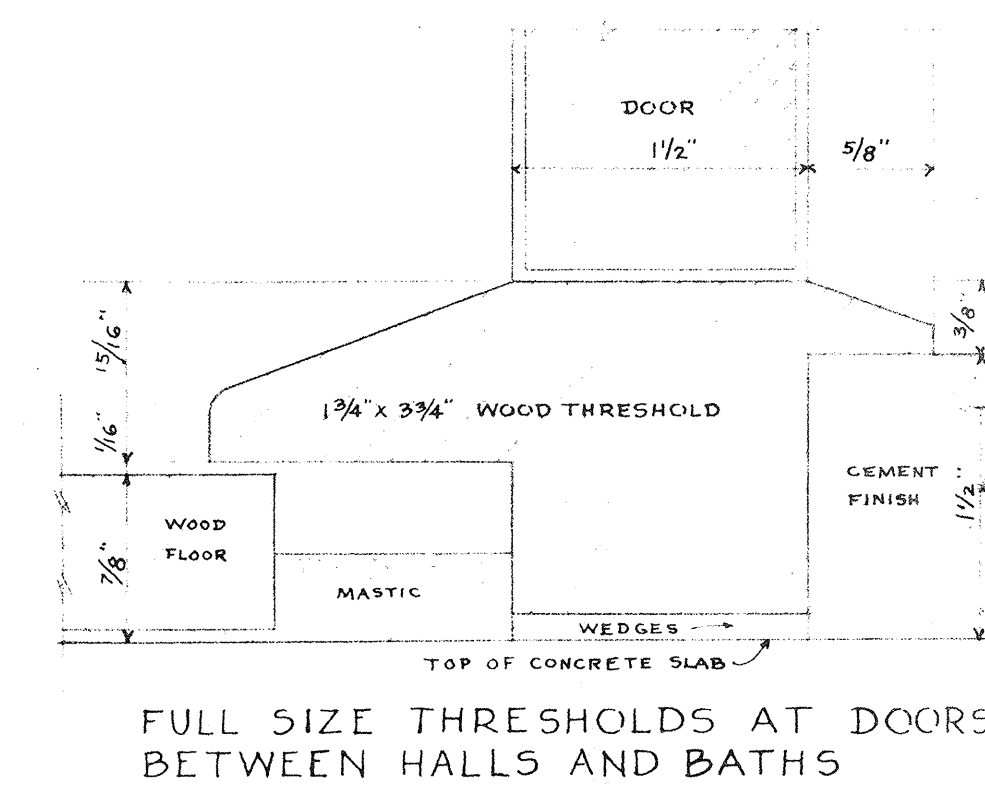


FULL SIZE THRESHOLDS AT DOORS
BETWEEN HALLS AND BATHS

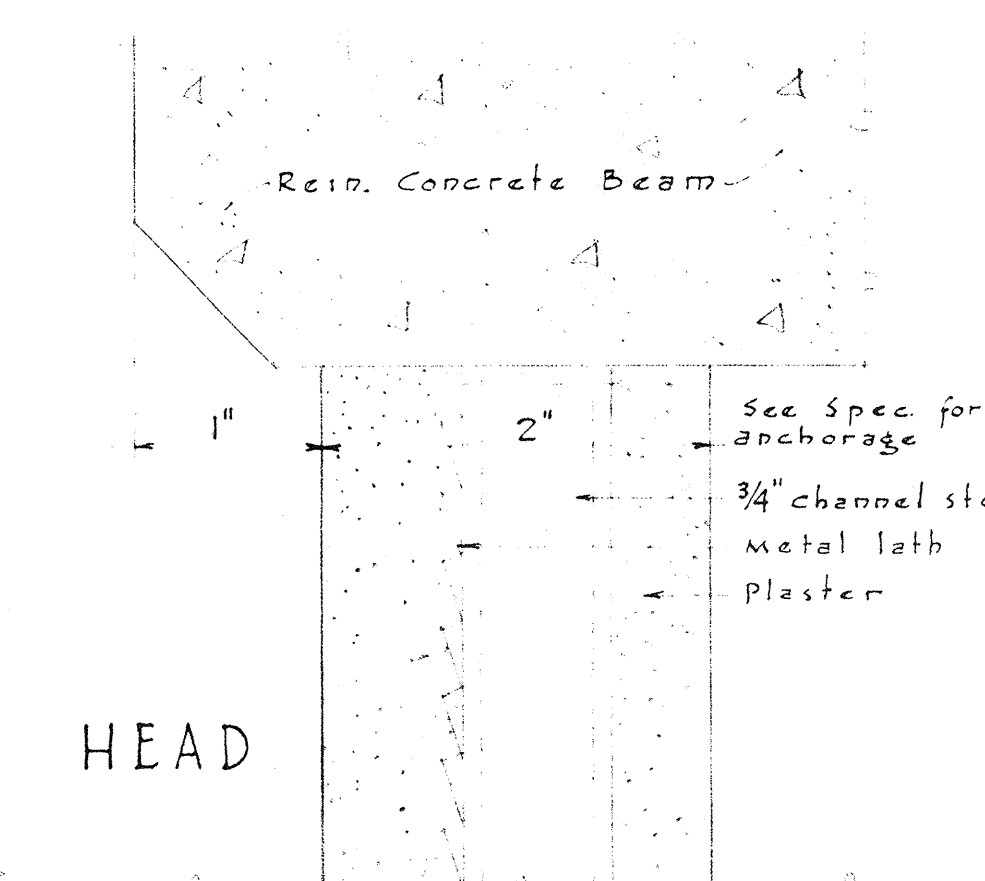

HEAD

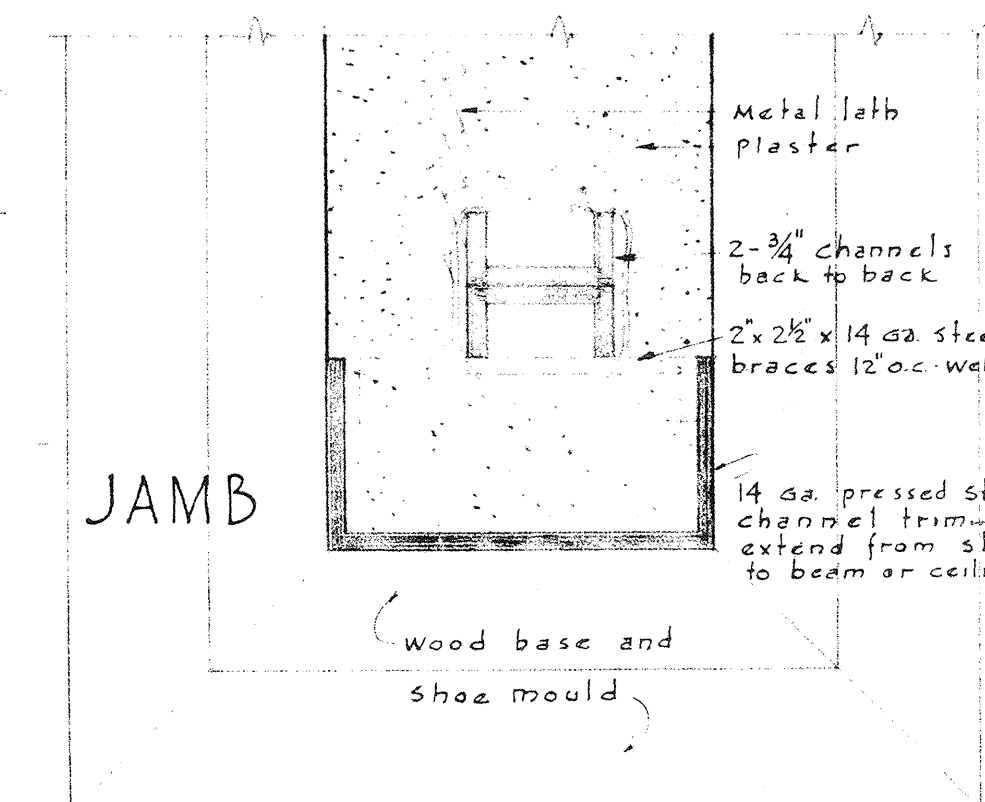


JAMB

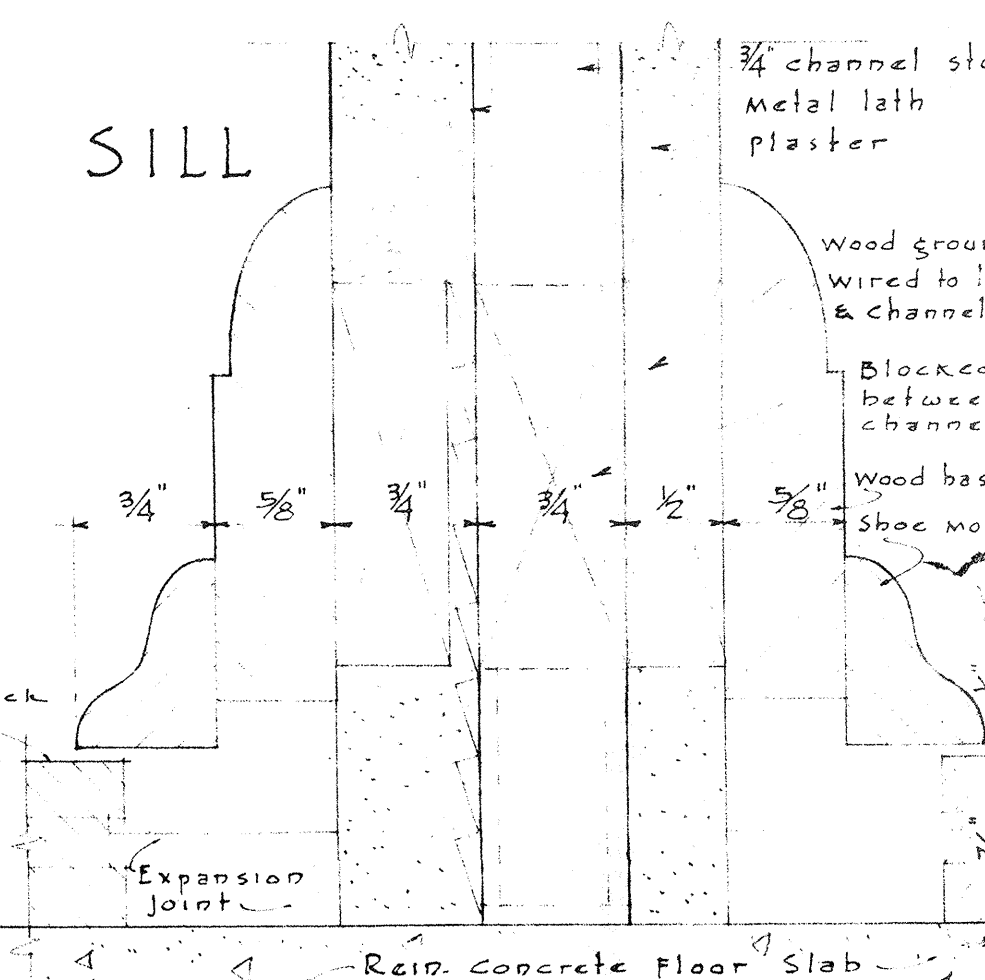


SILL

TERMINATION OF SUB WALLS AT CLOSETS
& BETWEEN KITCHENS & LIVING ROOMS.

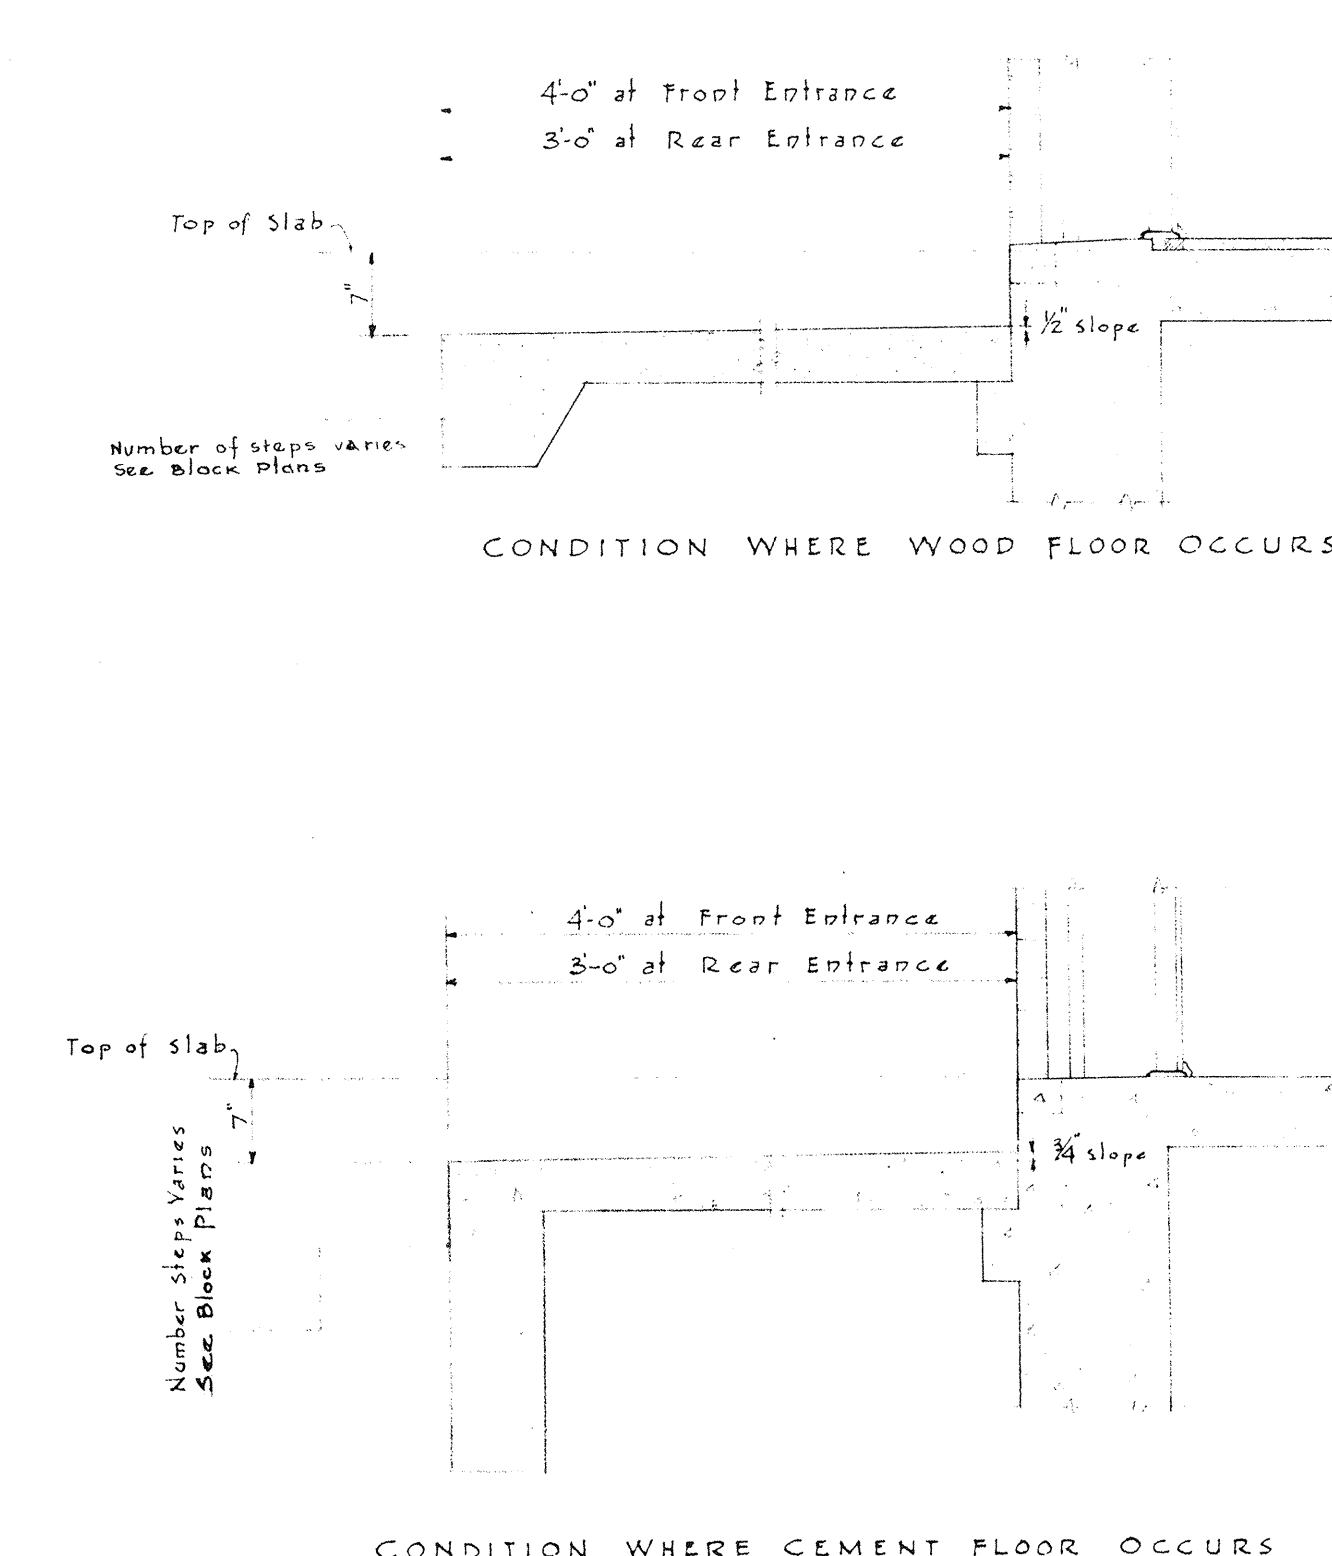


SECTIONS THRU DOOR AND PLATFORM
SCALE 3/4"=1'-0"


SEE PLAN OF BLOCK A, DWG. NO. A-3
FOR DETAIL OF RISERS - GRADE TO PLATFORM

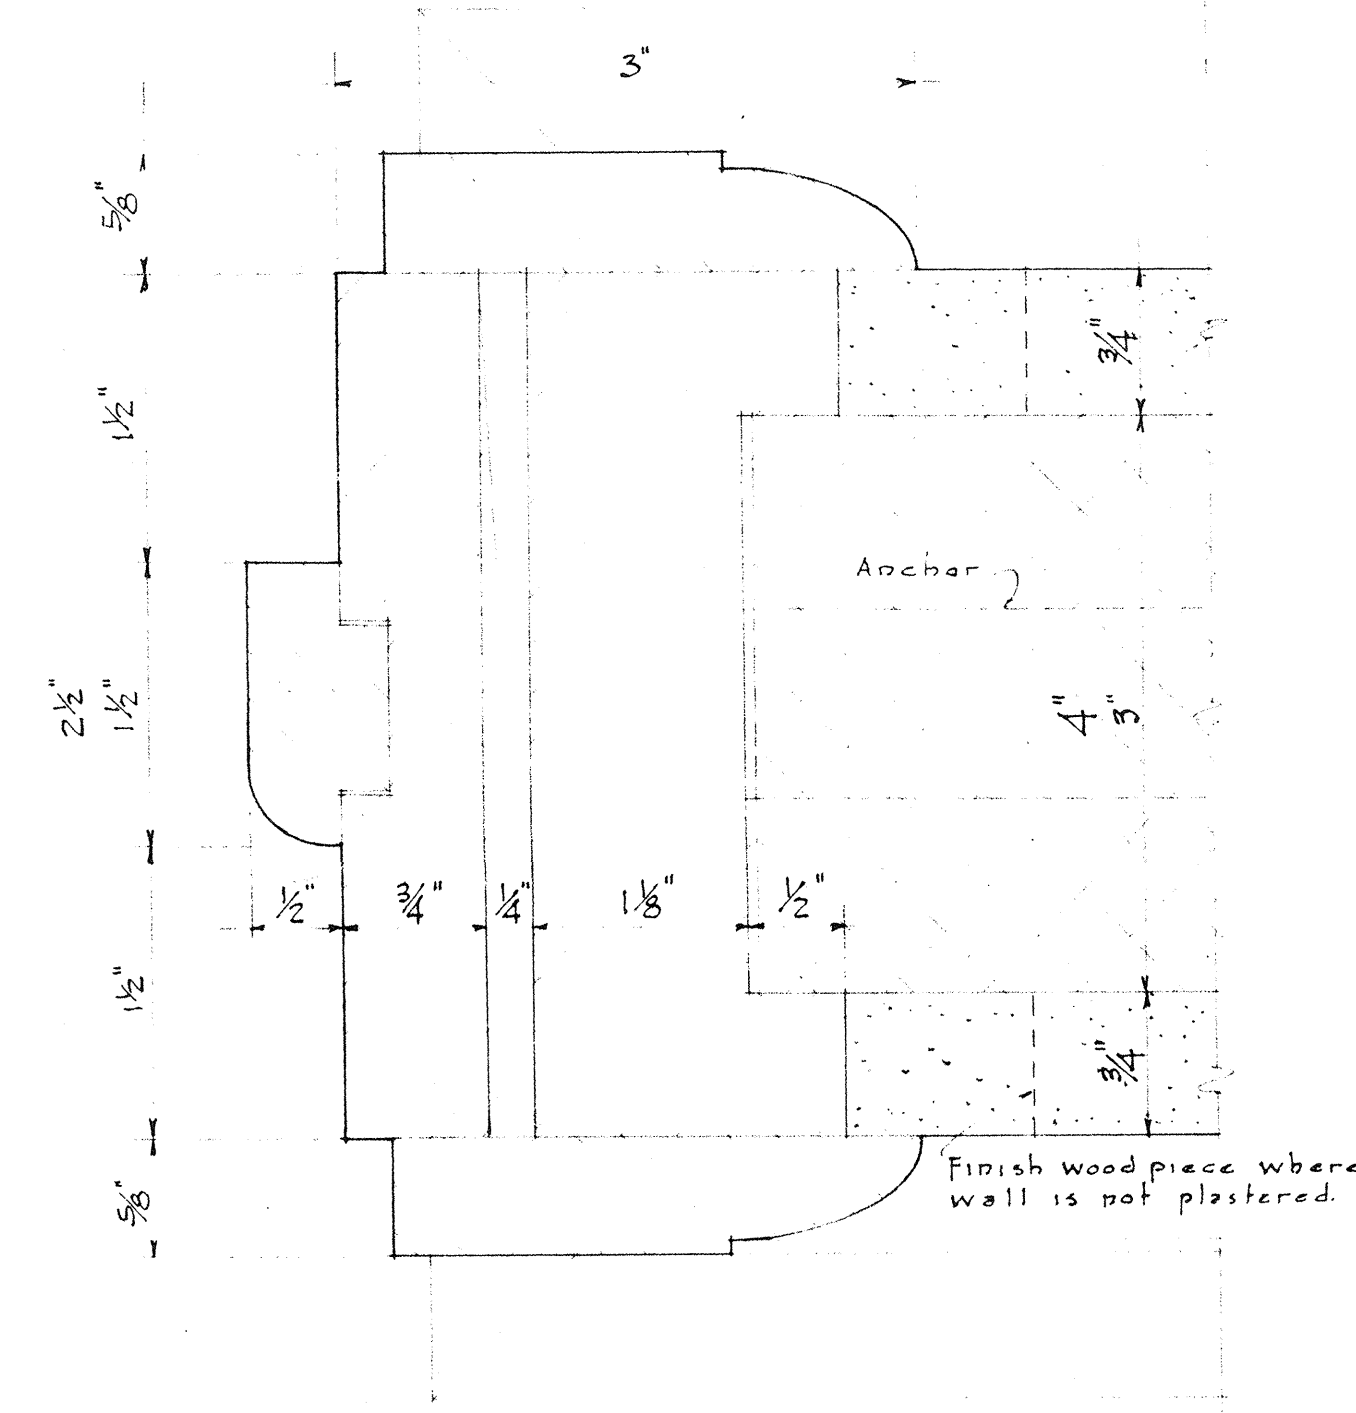

WOOD FRAME IN T.C. TILE OR BRICK PARTITION

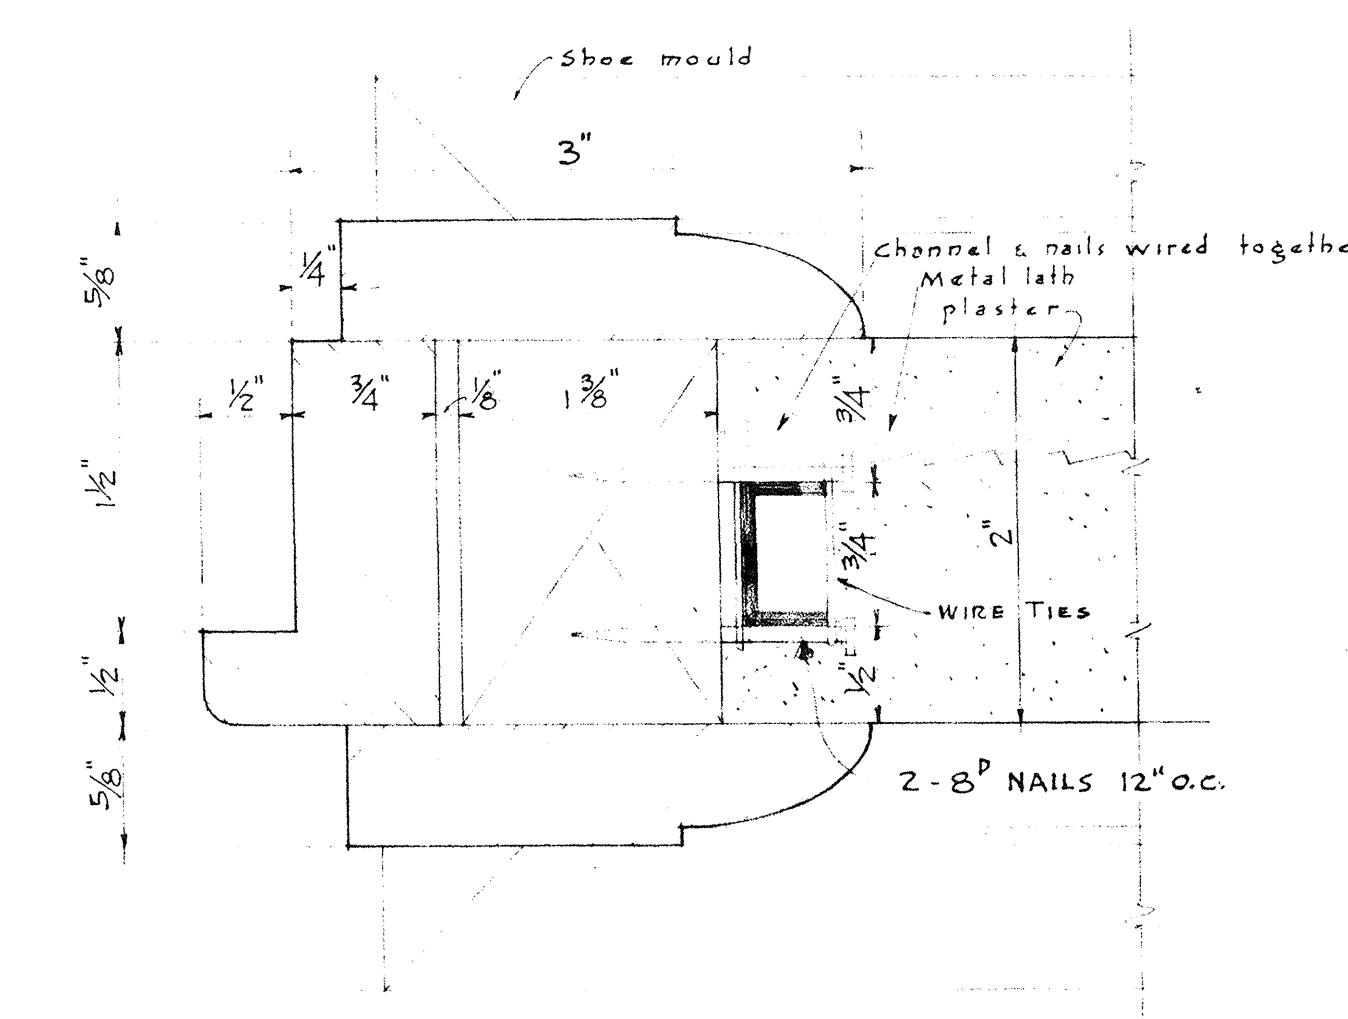

WOOD FRAME IN SOLID PLASTER PARTITION

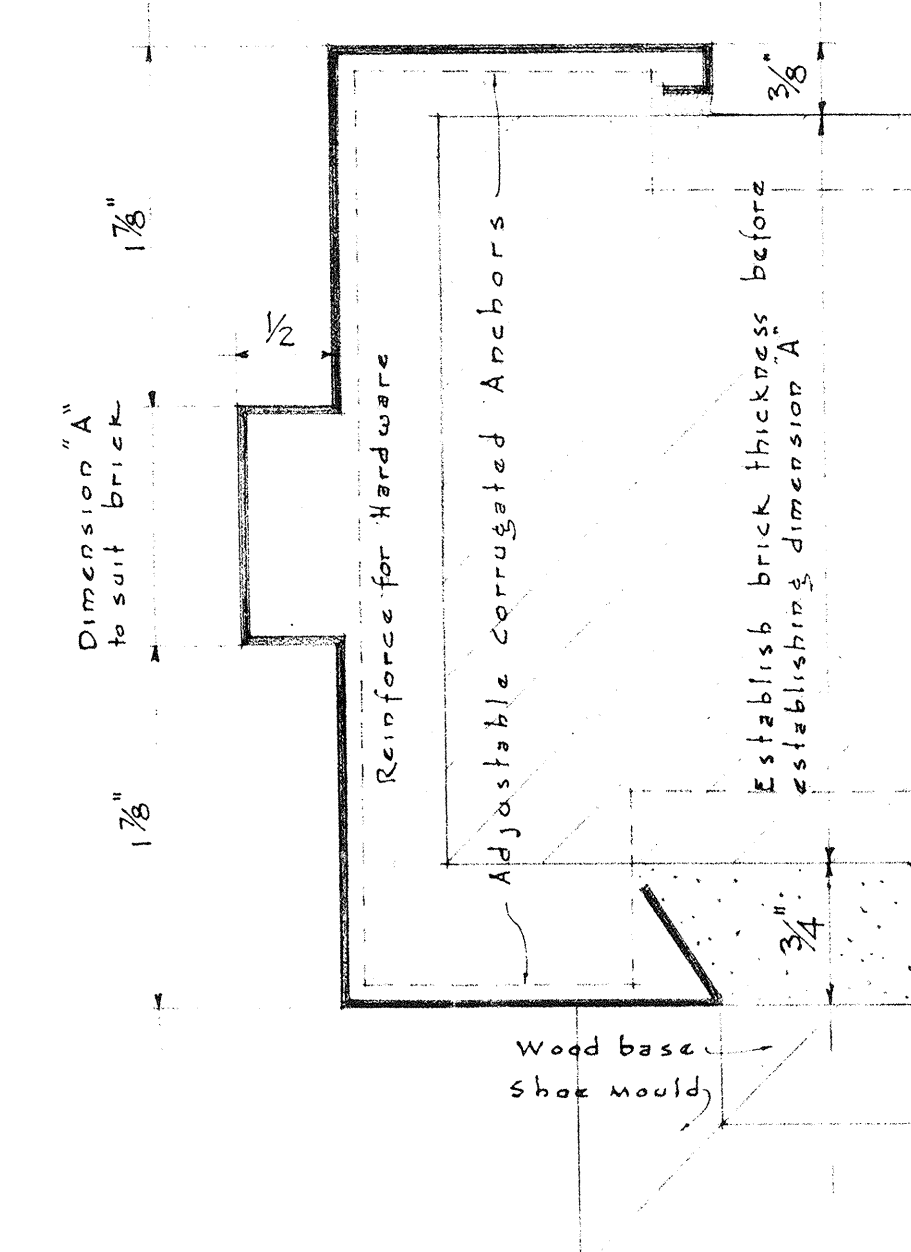

FRAME FOR HOLLOW METAL DOOR
IN SOLID BRICK PARTITION

FULL SIZE DETAILS OF INTERIOR DOOR FRAMES

SHEET TITLE			
DOOR FRAMES			
GONZALES GARDENS LOW RENT HOUSING PROJECT, COLUMBIA, S. C. 21			
DEVELOPED BY THE HOUSING AUTHORITY OF THE CITY OF COLUMBIA, S. C.			
ENGINEER LOAN CONTRACT WITH UNITED STATES HOUSING AUTHORITY			
CHECKED: H.B.S. DATE: 9-15-39	APPROVED BY: UNITED STATES HOUSING AUTHORITY ADMINISTRATOR DATE: 9-15-39	SCALE: 3/4"=1'-0" FULL SIZE	SHEET No. A 19
REVISIONS: APPROVED BY: THE HOUSING AUTHORITY OF THE CITY OF COLUMBIA, S. C. CHAIRMAN JAMES H. URBAN COLUMBIA, S. C. ARCHITECT DATE 9-15-39			