




KEY TO PLANTING PLAN

KEY NO.	VARIETY	KEY NO.	VARIETY	KEY NO.	VARIETY	KEY NO.	VARIETY
1	Viburnum americana	10	Lagerstroemia indica	19	Spiraea thunbergii	28	Nerium oleander
2	" pumila	11	Eriobotrya japonica	20	" van houttei	29	Illicium anisatum
3	Magnolia grandiflora	12	Ligustrum japonicum	21	" prunifolia	30	Ligustrum lucidum
4	Quercus bicolor	13	Hebea helix	22	Philadelphus grandiflora	31	Pittosporum tobira
5	" virginiana	14	Pinus major	23	Punica granatum variegatum	32	Nandina domestica
6	" palustris	15	Lonicera japonica	24	Vitex agnus castus	33	Lonicera fragrantissima
7	Cornus canadensis	16	Eudonia japonica	25	Abelia grandiflora	34	Juniperus pfitzeriana
8	Cornus florida	17	Euonymus japonicus	26	Azalea formosa		
9	Albizia julibrissis	18	Euonymus alatus	27	Gonolobus franchetii		

Note: G indicates Grass.

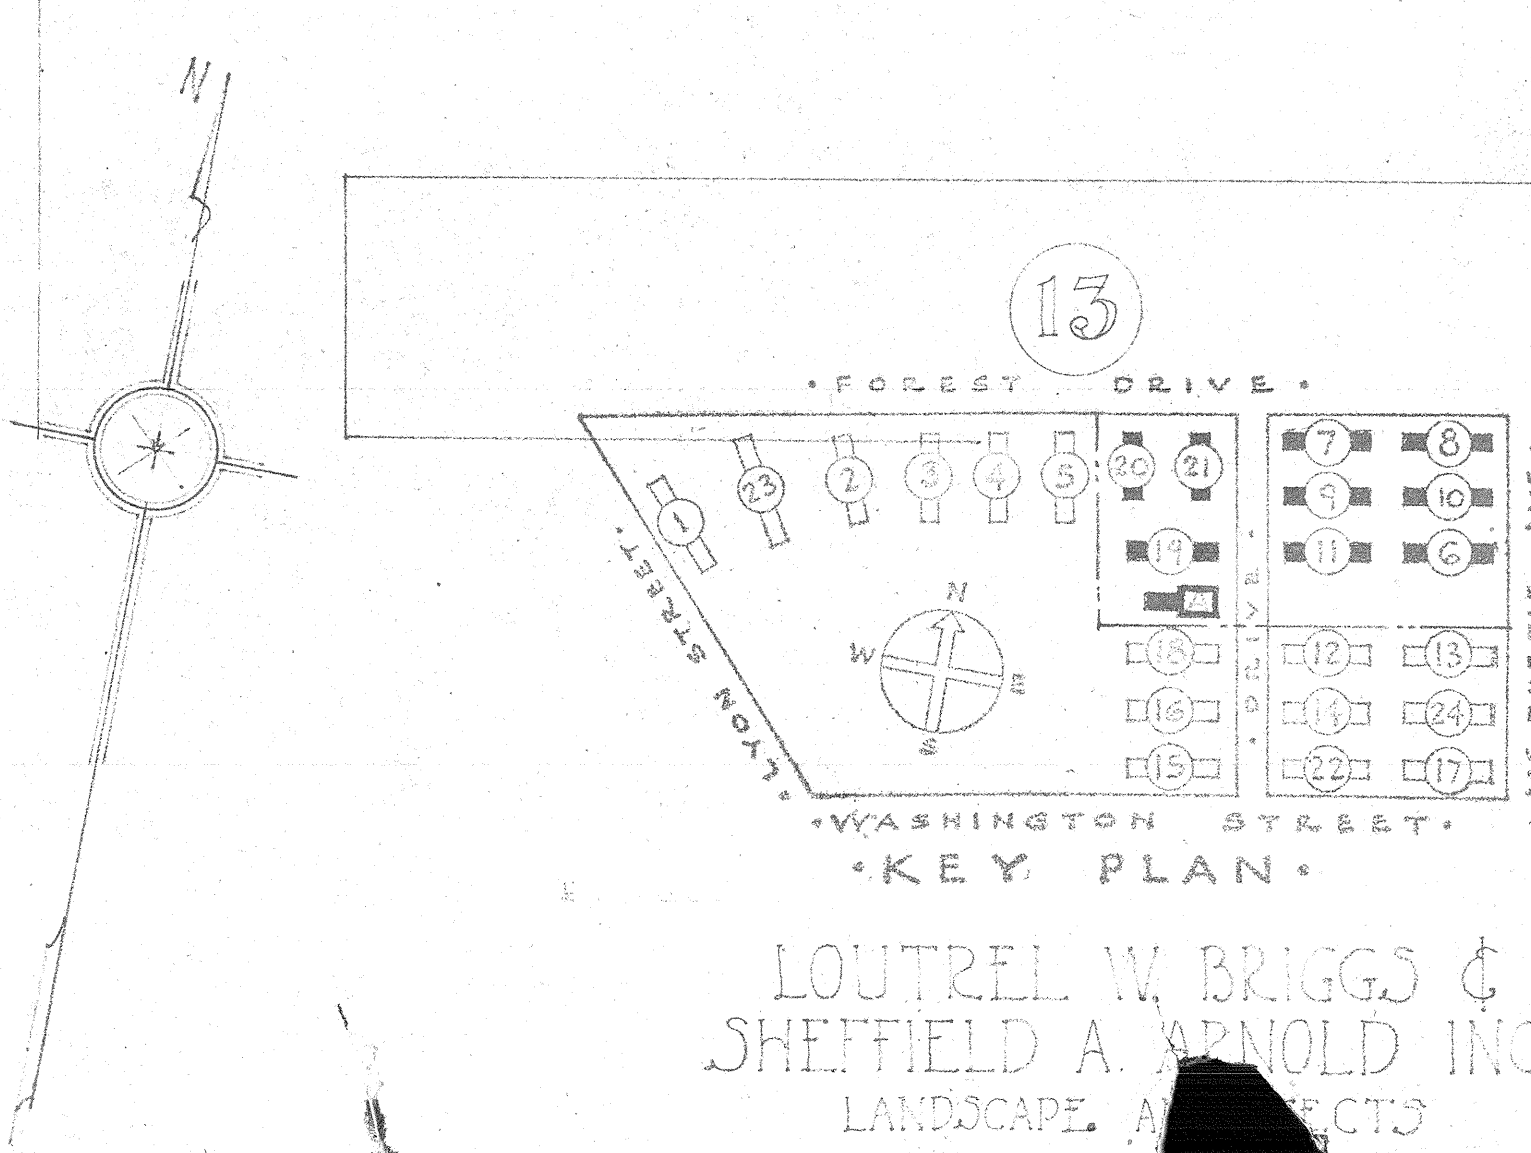

PLANTING PLAN & BLOCK

GONZALES GARDENS
LOW RENT HOUSING PROJECT, COLUMBIA, S. C.
THE HOUSING AUTHORITY OF THE CITY OF COLUMBIA, S. C.
DESIGNED BY LOUTREL W. BRIGGS & SHEPHERD A. ARNOLD INC.
UNITED STATES HOUSING AUTHORITY

CHECKED: 9-18-59
DATE: 9-18-59
REVISIONS:

APPROVED BY: [Signature]
[Signature]
[Signature]

LOUTREL W. BRIGGS &
SHEPHERD A. ARNOLD INC.
LANDSCAPE ARCHITECTS