


60171H
LOW RENT HOUSING
THE HOUSING AUTHORITY OF THE CITY OF COLUMBIA, S.C.
APPROVED FOR THE CITY OF COLUMBIA, S.C.
REVISIONS:
CHECKED: [Signature]
DRAWN: [Signature]

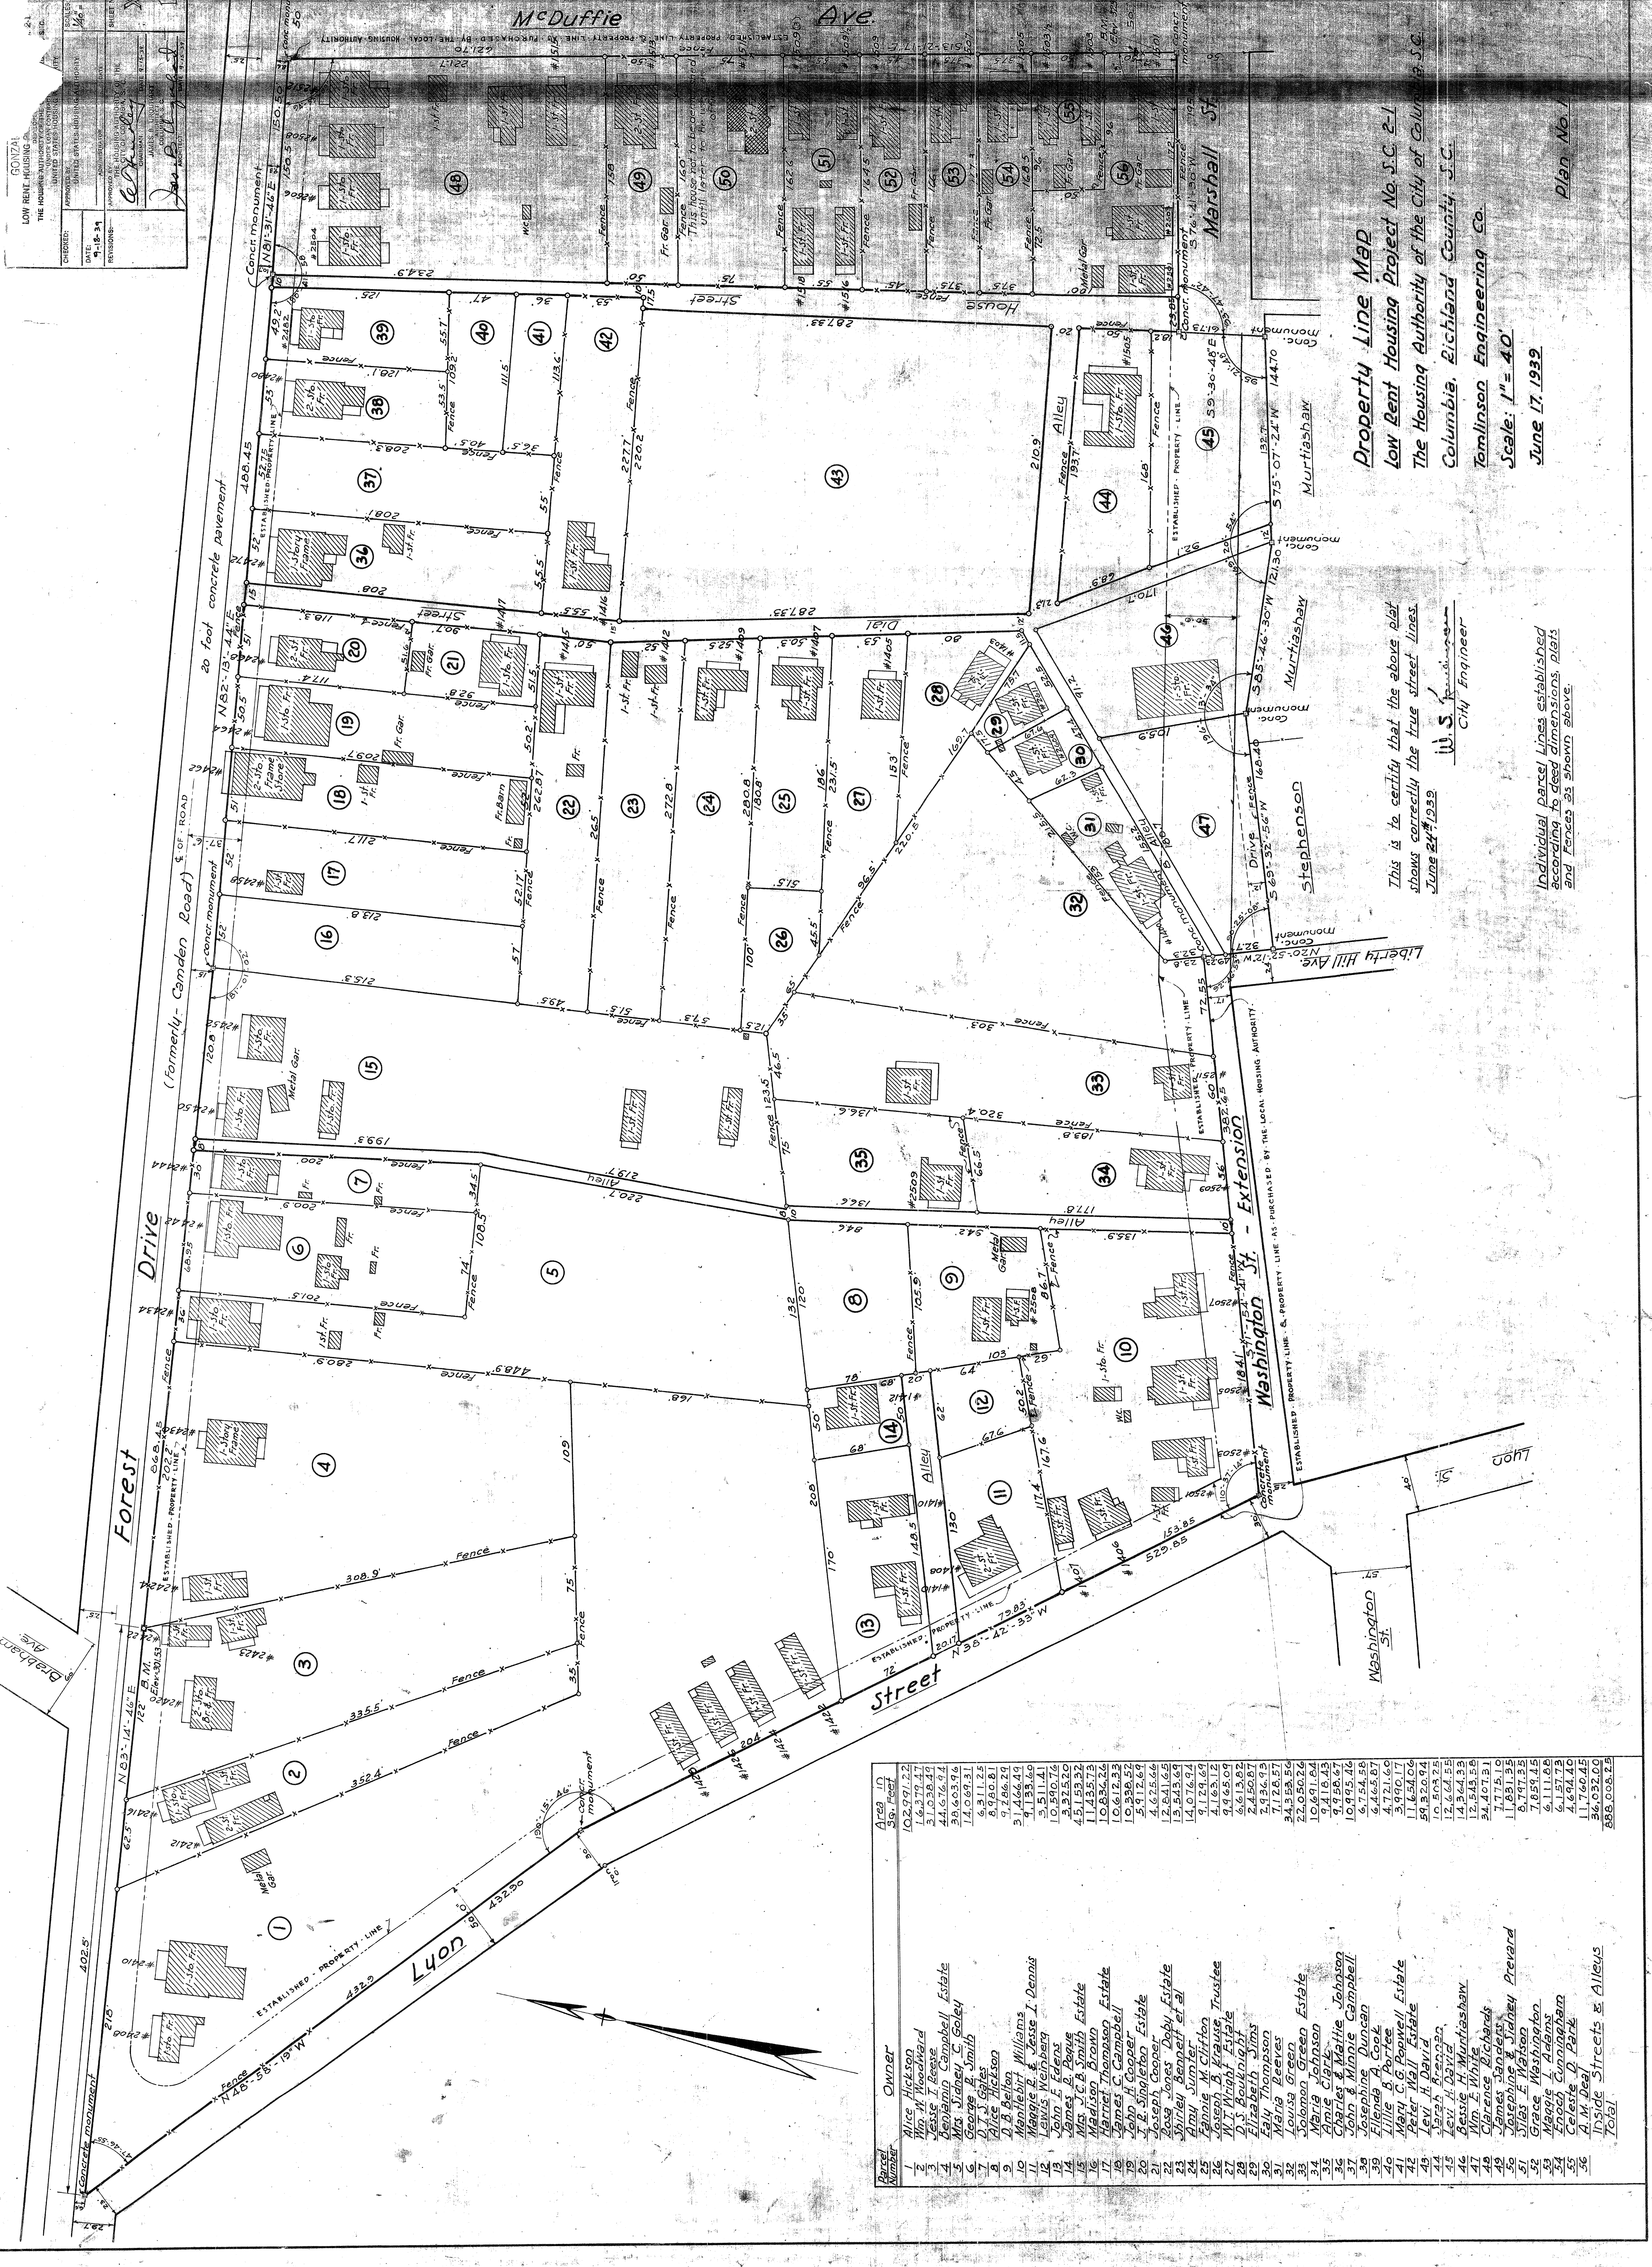

Parcel Number	Owner	Area in Sq. Feet

Property Line Map
Low Rent Housing Project No. S.C. 2-1
The Housing Authority of the City of Columbia, S.C.
Columbia, Richland County, S.C.
Tomlinson Engineering Co.
Scale: 1" = 40'
June 17, 1939

This is to certify that the above plat shows correctly the true street lines June 24, 1939
W. S. [Signature]
City Engineer

Individual parcel lines established according to deed dimensions, plots and fences as shown above.