


Design of streets, driveways, paving, curbing and walks dedicated for public use and layout of all utilities in public rights of way are hereby approved by the City of Columbia, S.C.

W.S. TOMLINSON, CITY ENGINEER.

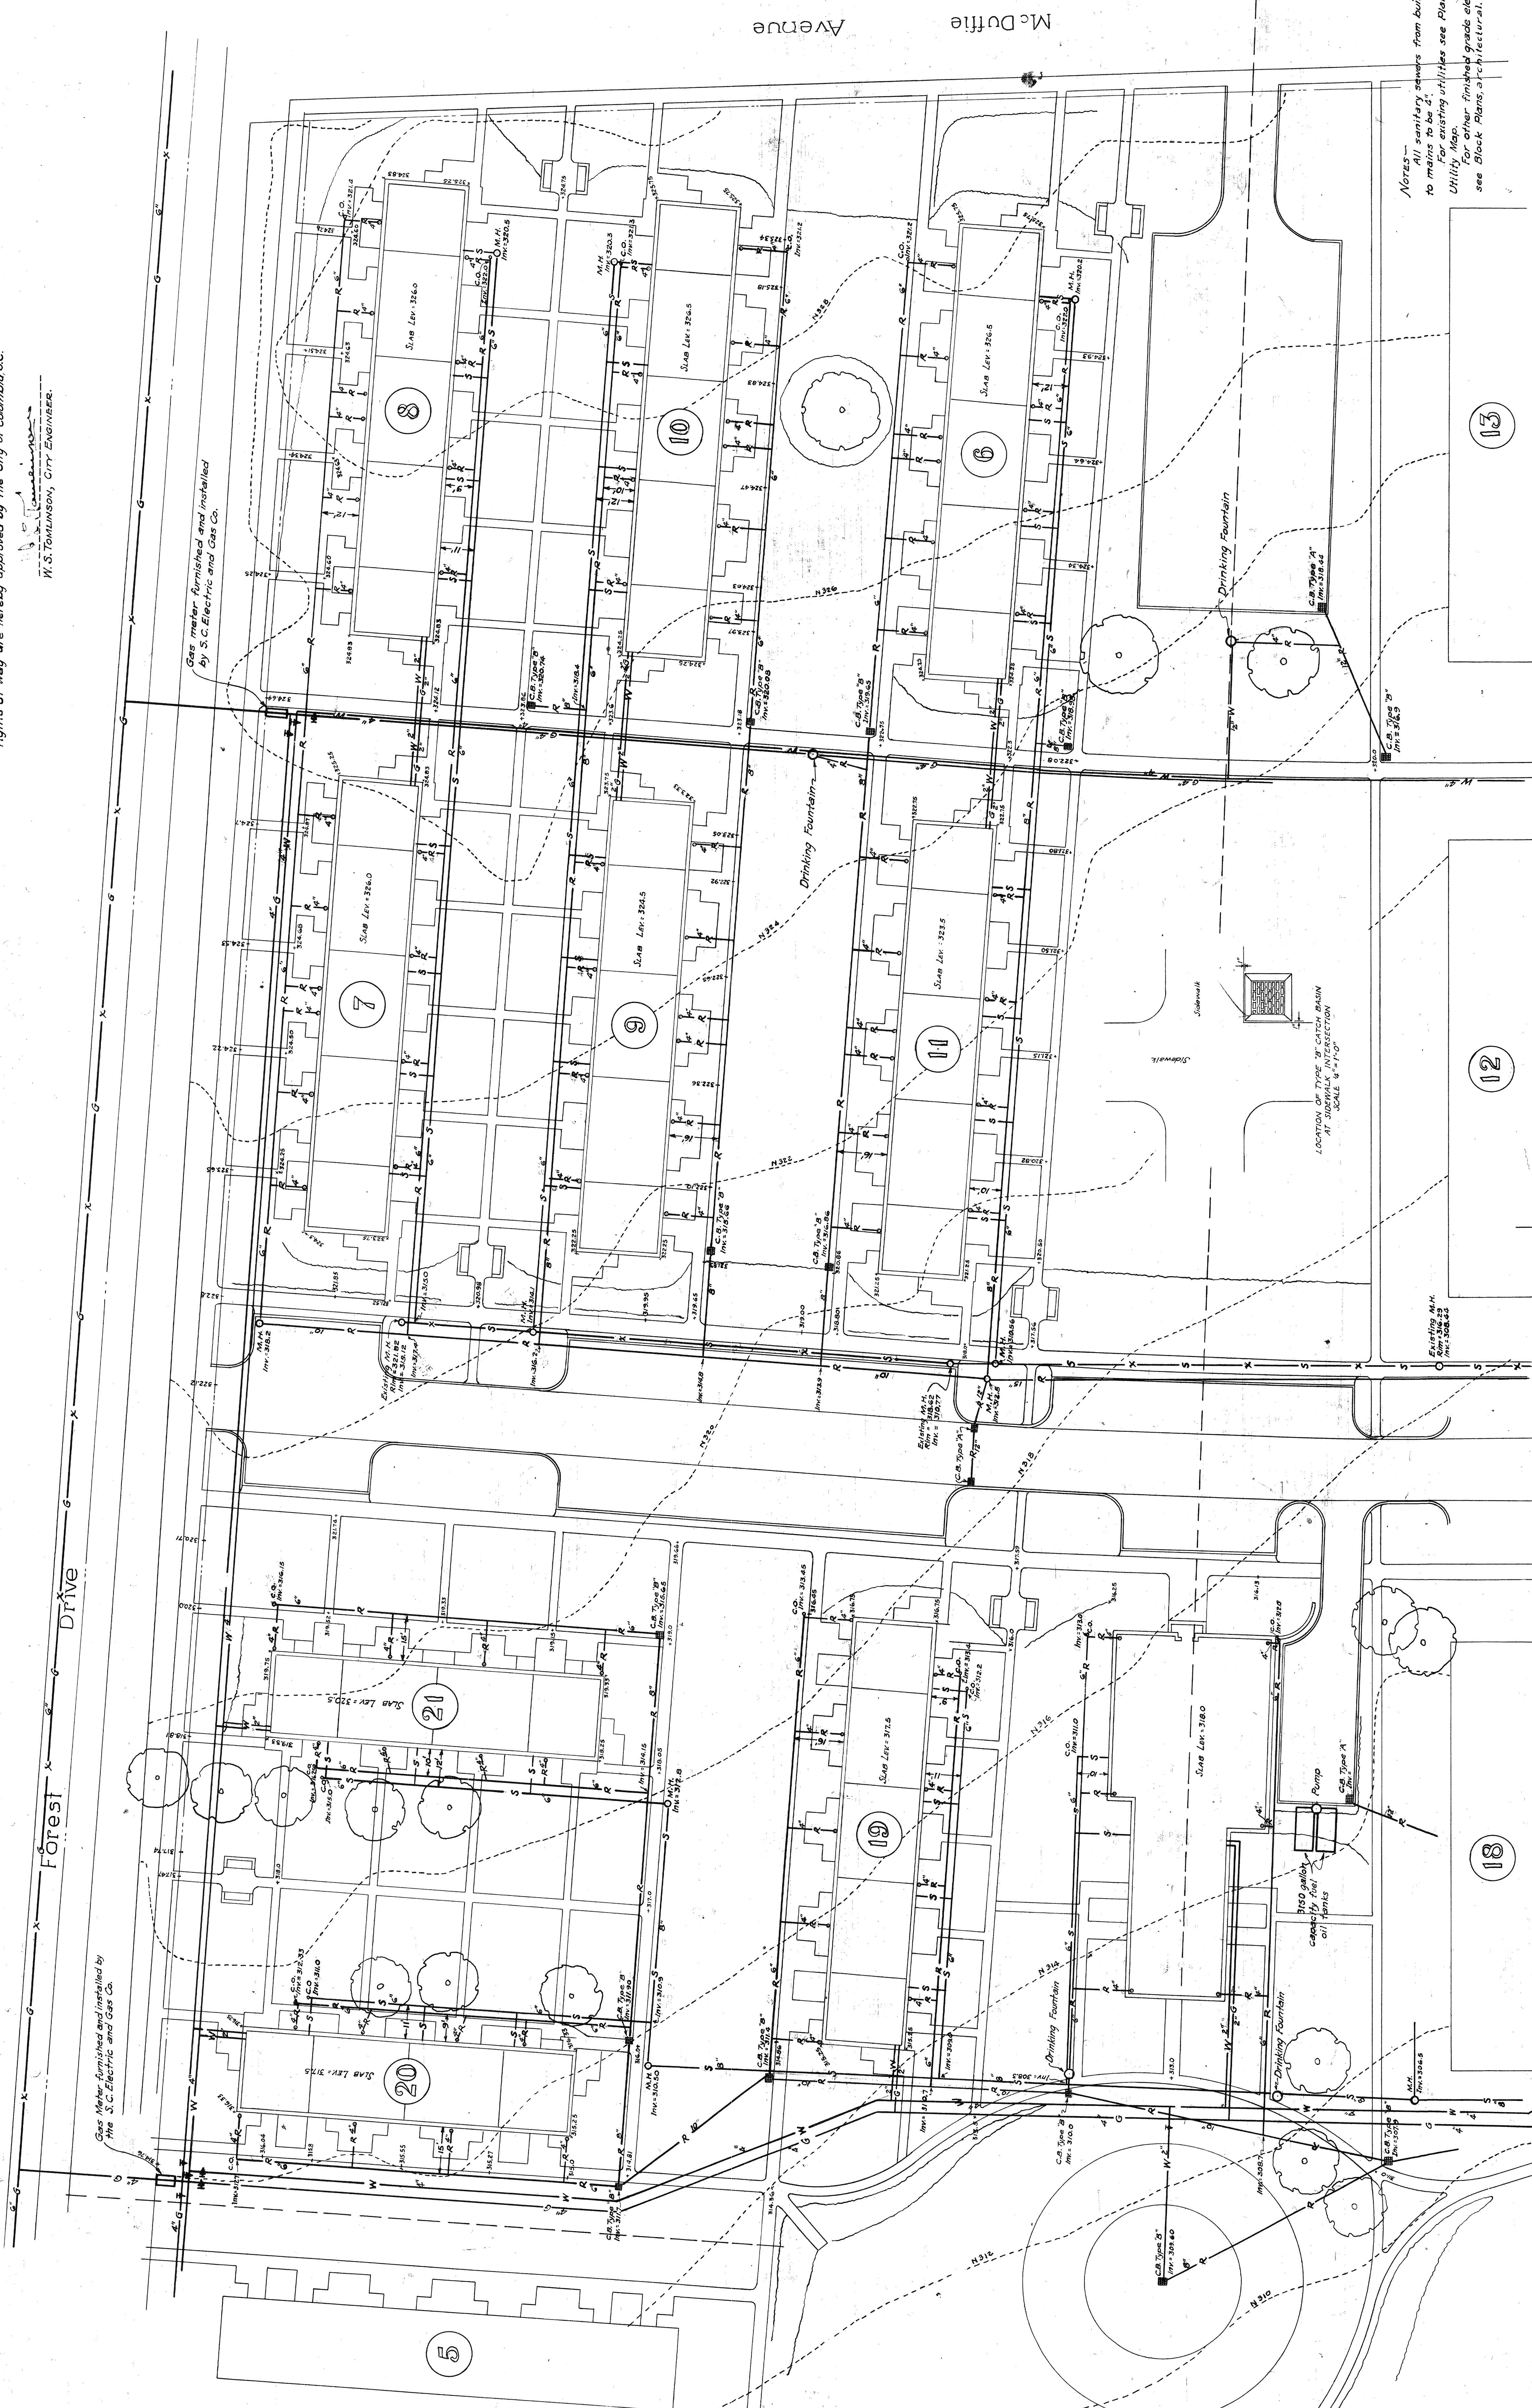

Notes—
All sanitary sewers from buildings to mains to be 4".
For existing utilities see Plan No. 3.
Utilities shown on this plan are for other finished grade elevations see Block Plans architectural.

SHEET TITLE
PLAN OF BLOCK 13
GONZALES GARDENS
LOW RENT HOUSING PROJECT, COLUMBIA, S. C. 21
THE HOUSING AUTHORITY OF THE CITY OF COLUMBIA, S. C.
APPROVED BY THE UNITED STATES HOUSING AUTHORITY








