


FOREST DRIVE

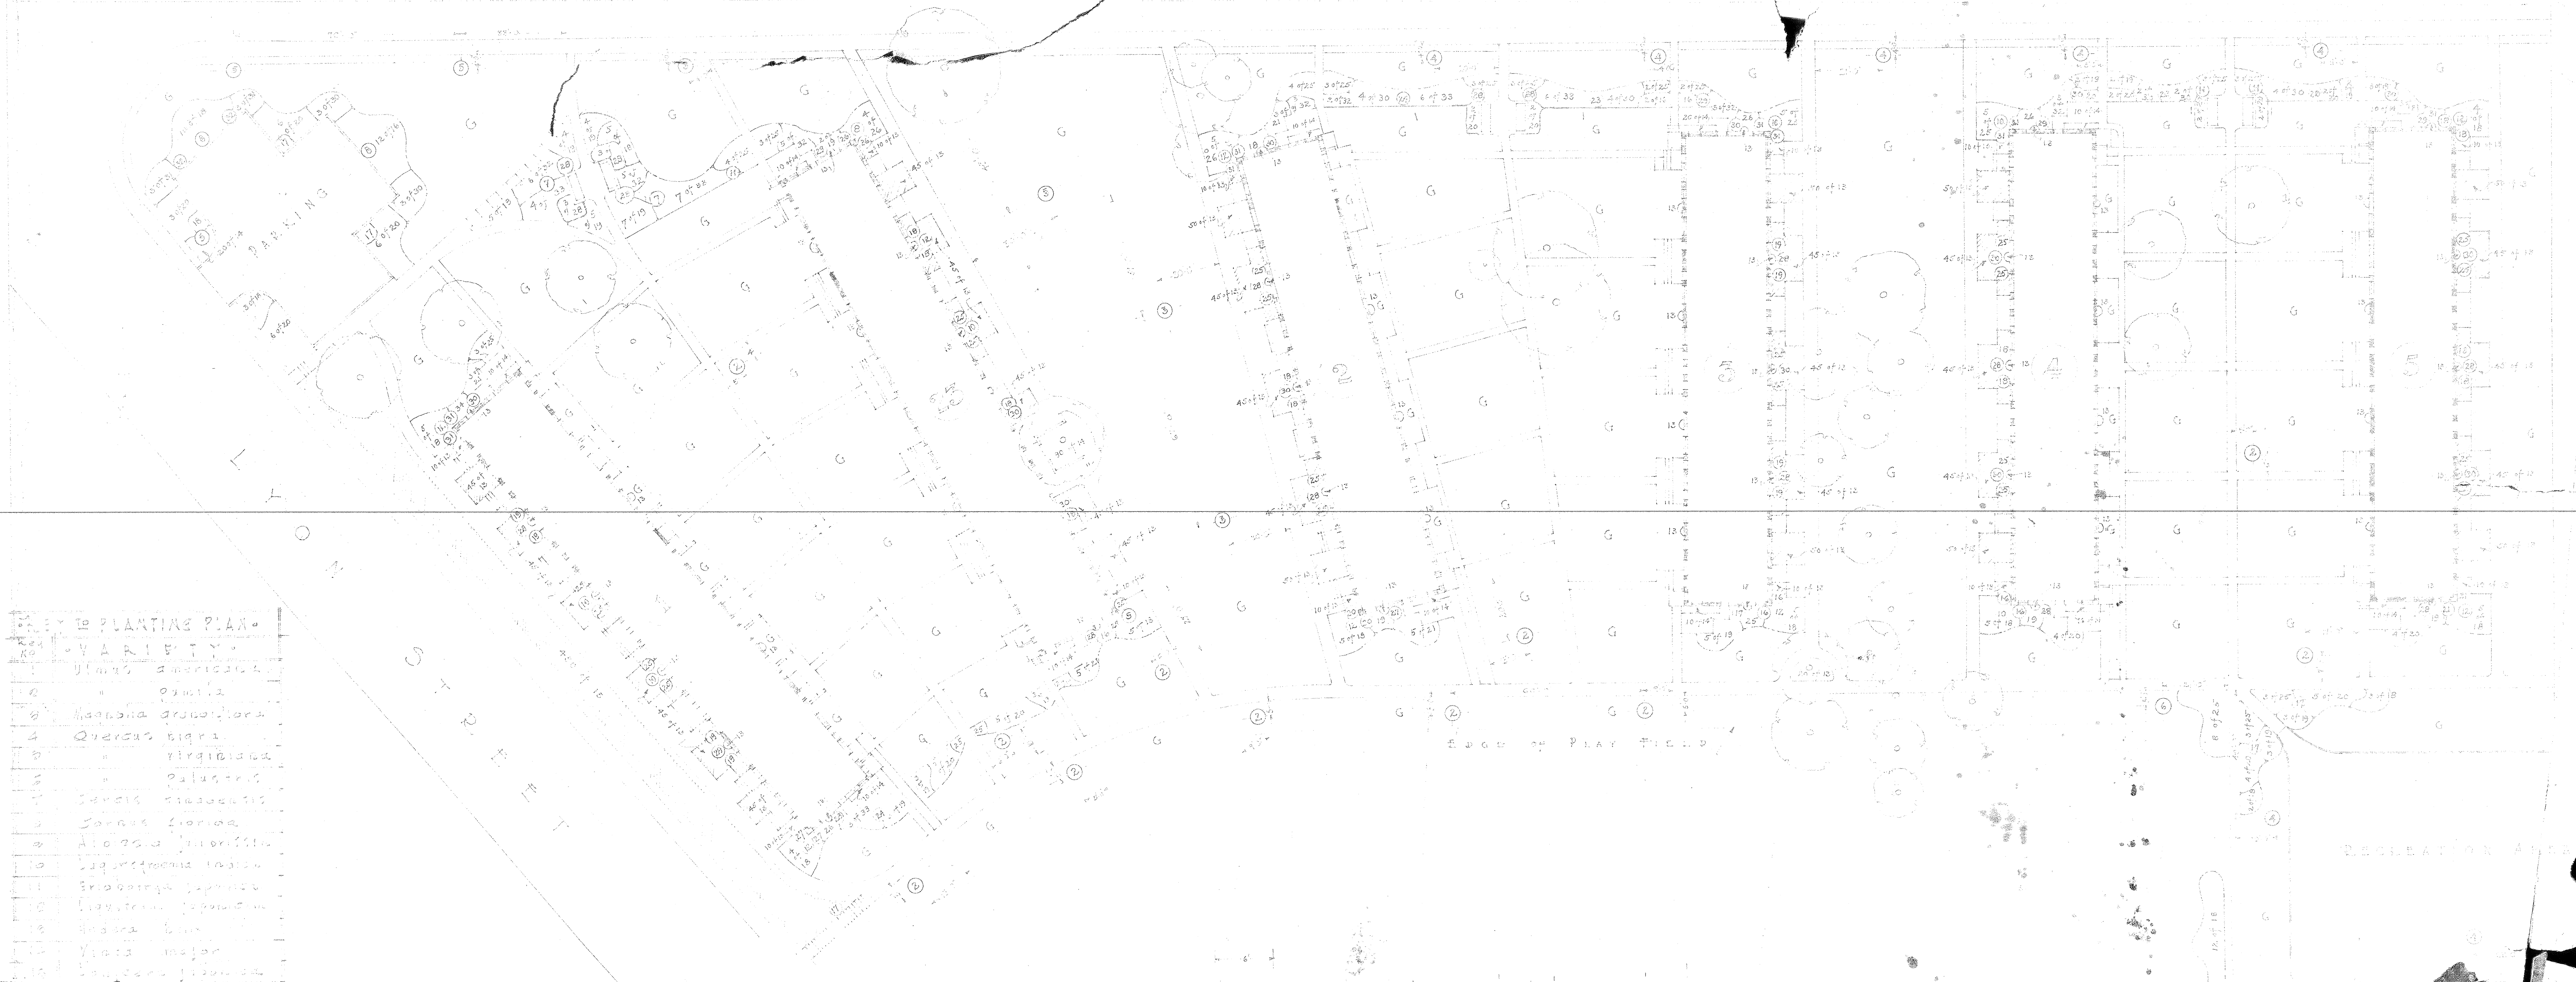



KEY TO PLANTING PLAN

VARIETY

1	Ulmus americana
Note: G indicates Grass.

DETAIL DRAWING OF TREE TYPES

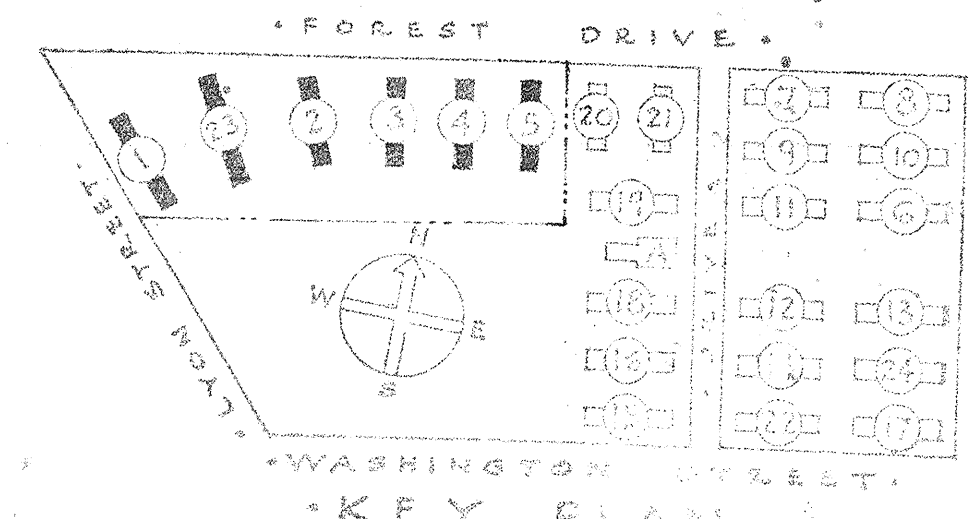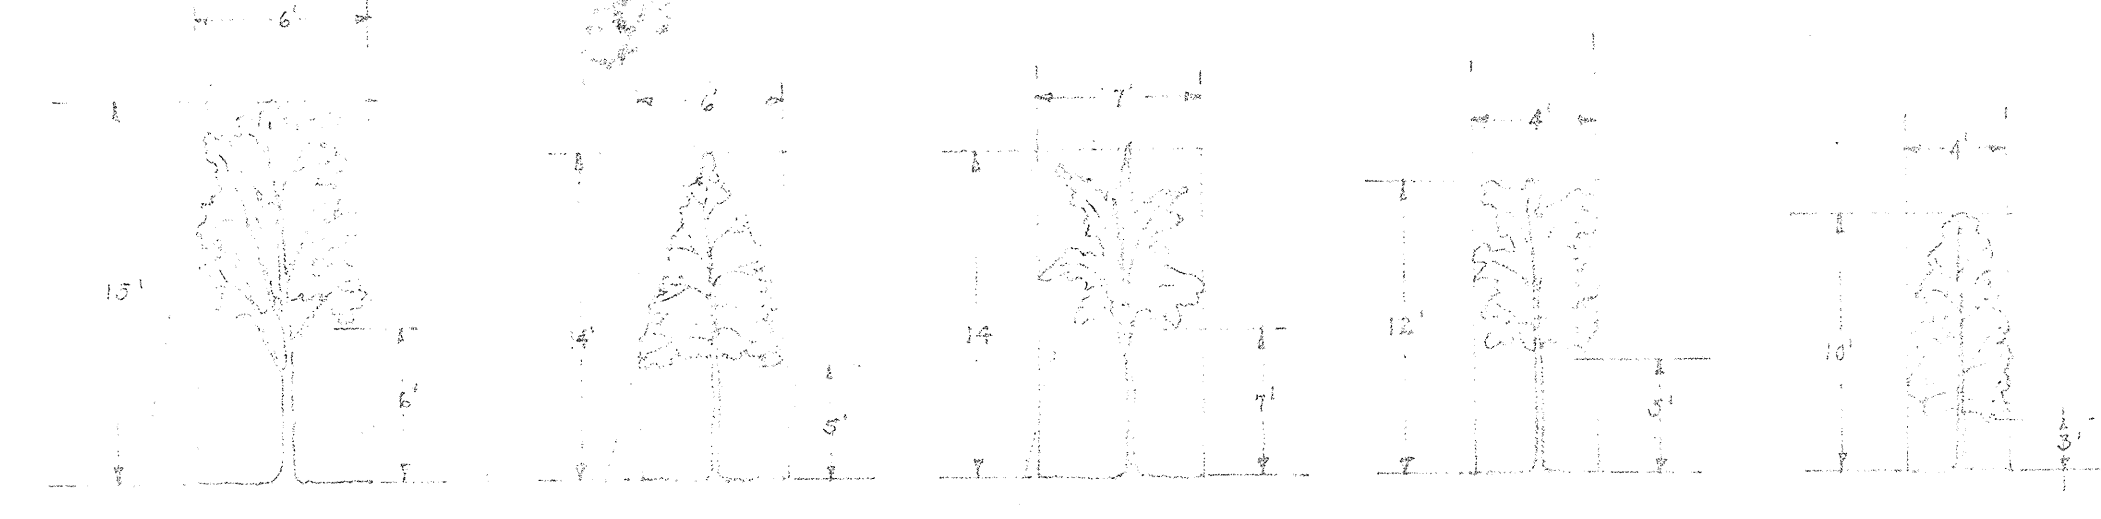

LOUTRELL W. BRIGGS &
SHEPHERD A. ARNOLD, INC.
LANDSCAPE ARCHITECTS

SHEET TITLE	
PLANTING PLAN	
GONZALES GAR	
LOW RENT HOUSING PROJECT	
THE HOUSING AUTHORITY	
DATE: 1-18-39	
DESIGNED BY	APPROVED BY
DATE: 1-18-39	DATE: 1-18-39
REVISIONS	REVISIONS