



Sanders House

SHPO Site Number 1265  
Cain Hoy Plantation  
800 Hopewell Drive  
Charleston, SC

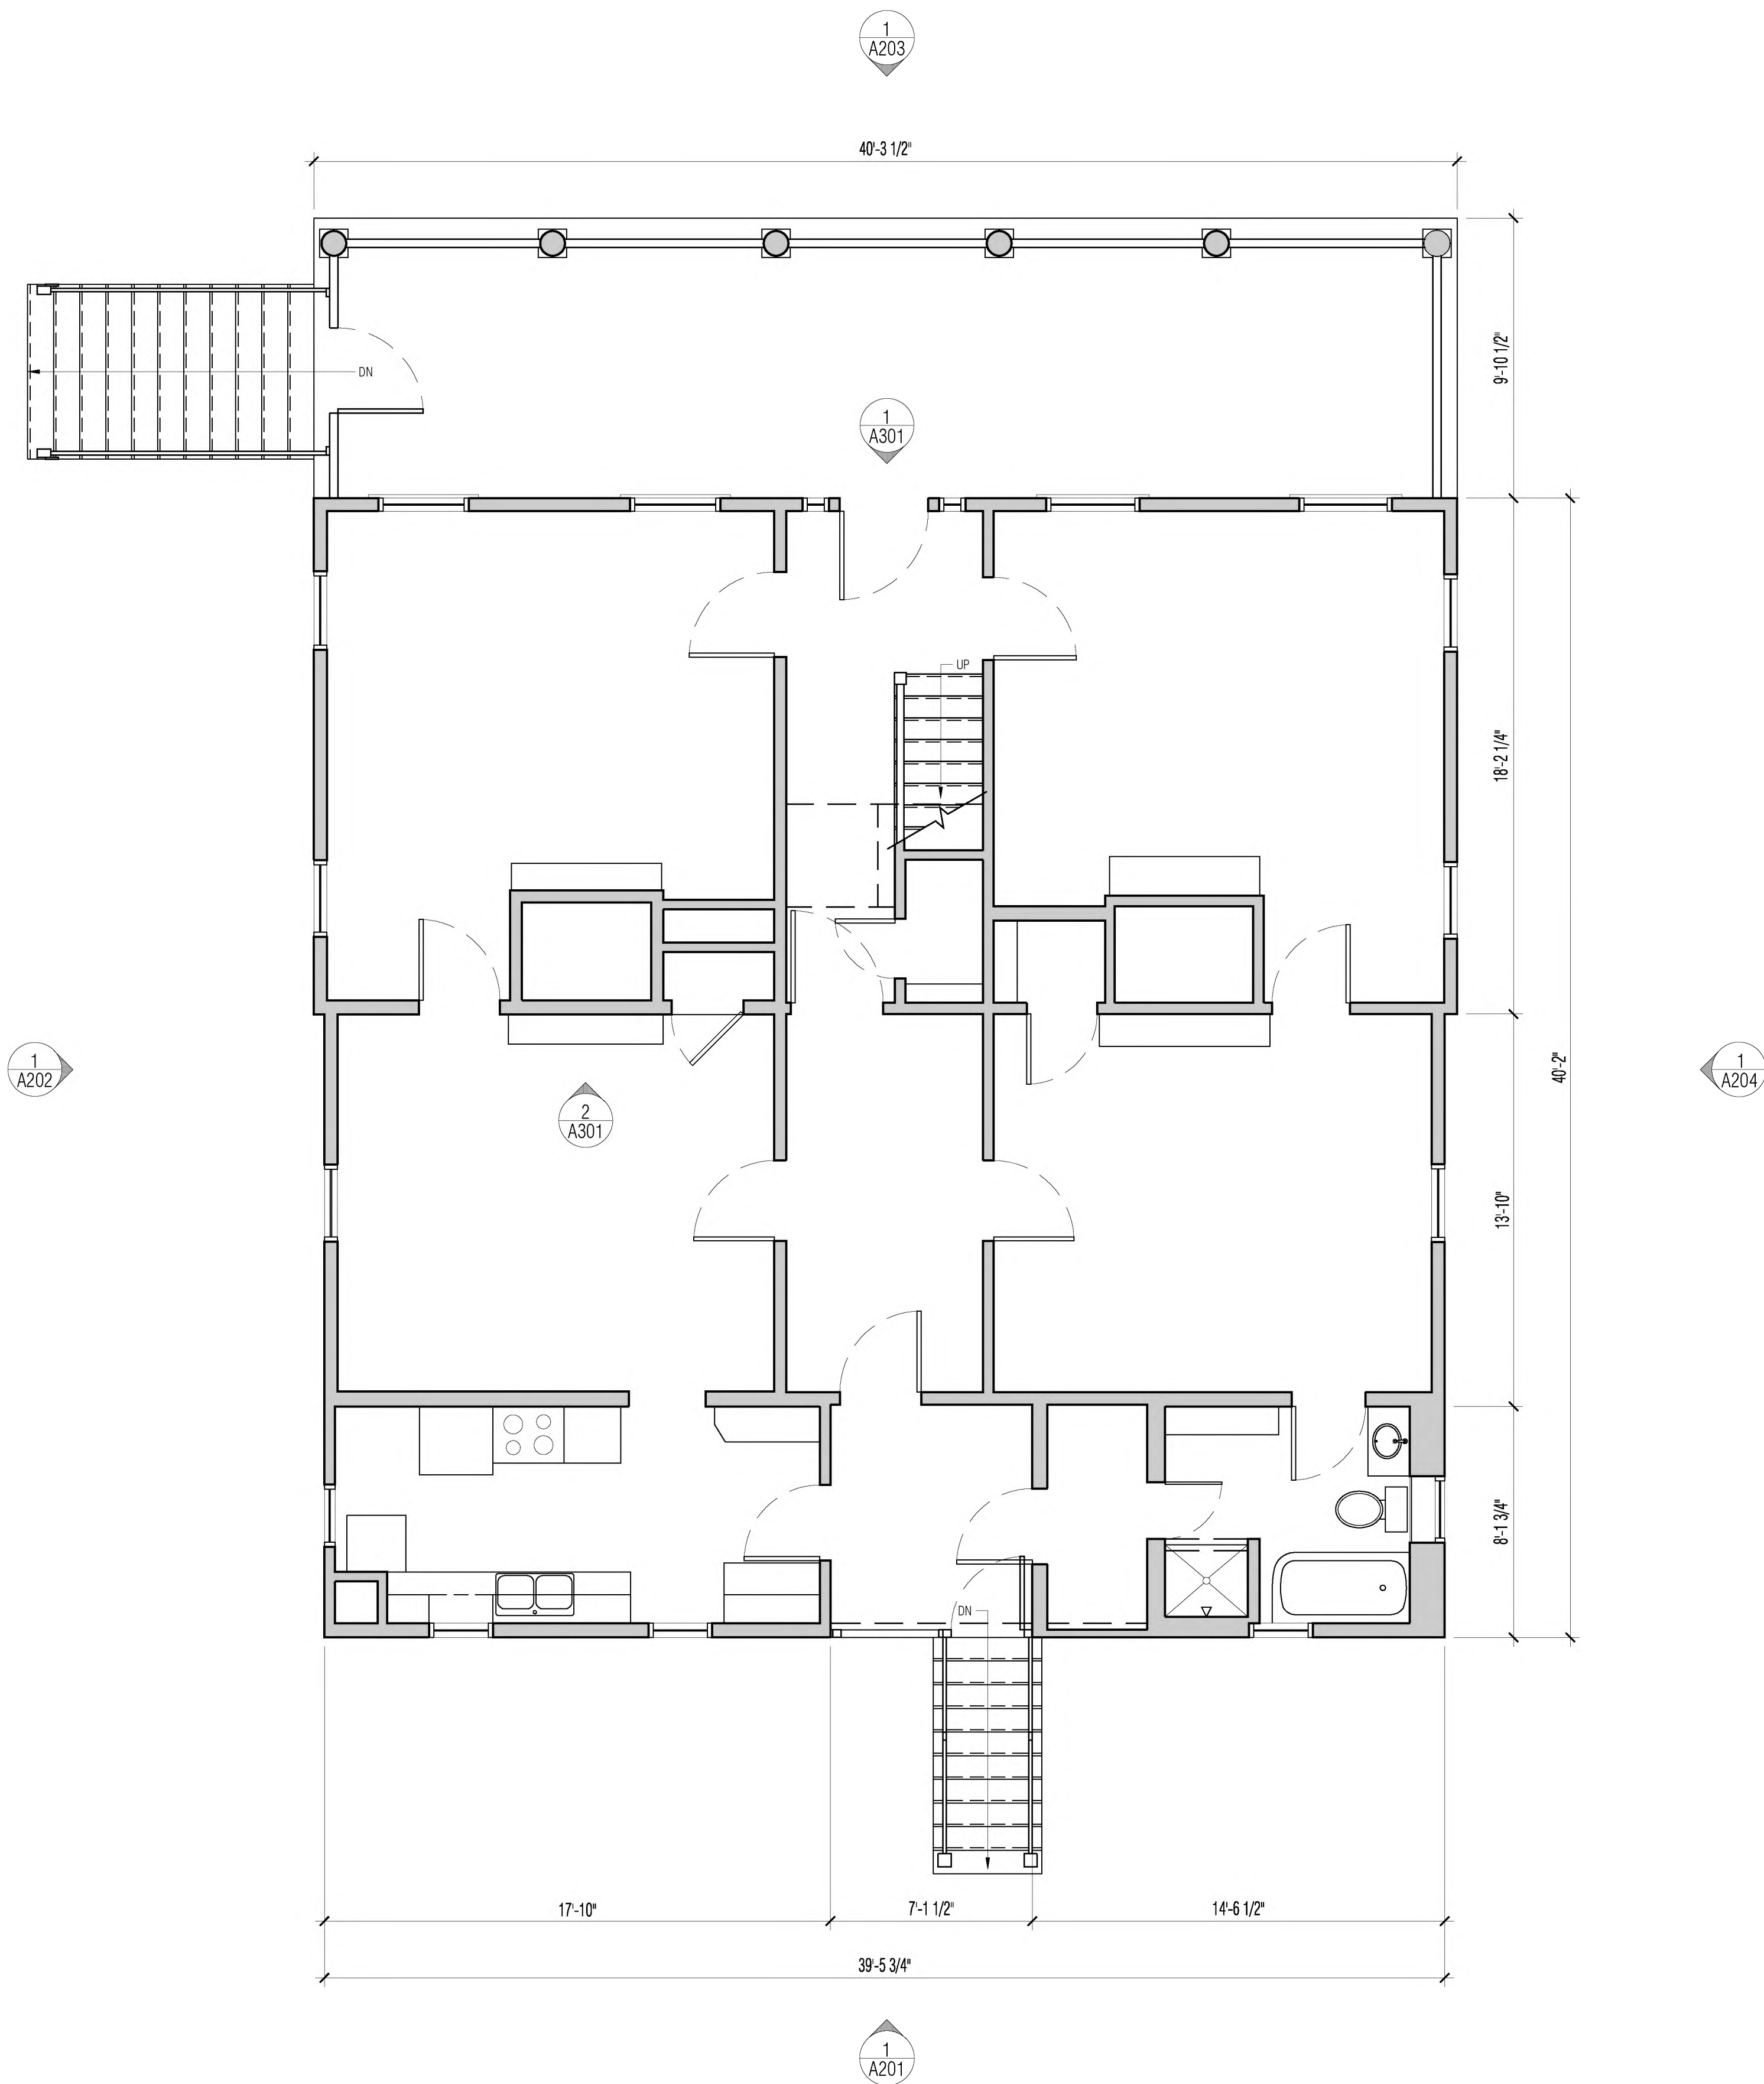

1 FIRST FLOOR PLAN  
1/4"=1'-0"

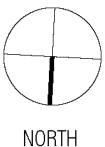


DATE	DESCRIPTION	DATE	DESCRIPTION
5/24/2019	Measured Drawings		

FIRST FLOOR PLAN

Sanders House

SHPO Site Number 1265  
Cain Hoy Plantation  
800 Hopewell Drive  
Charleston, SC

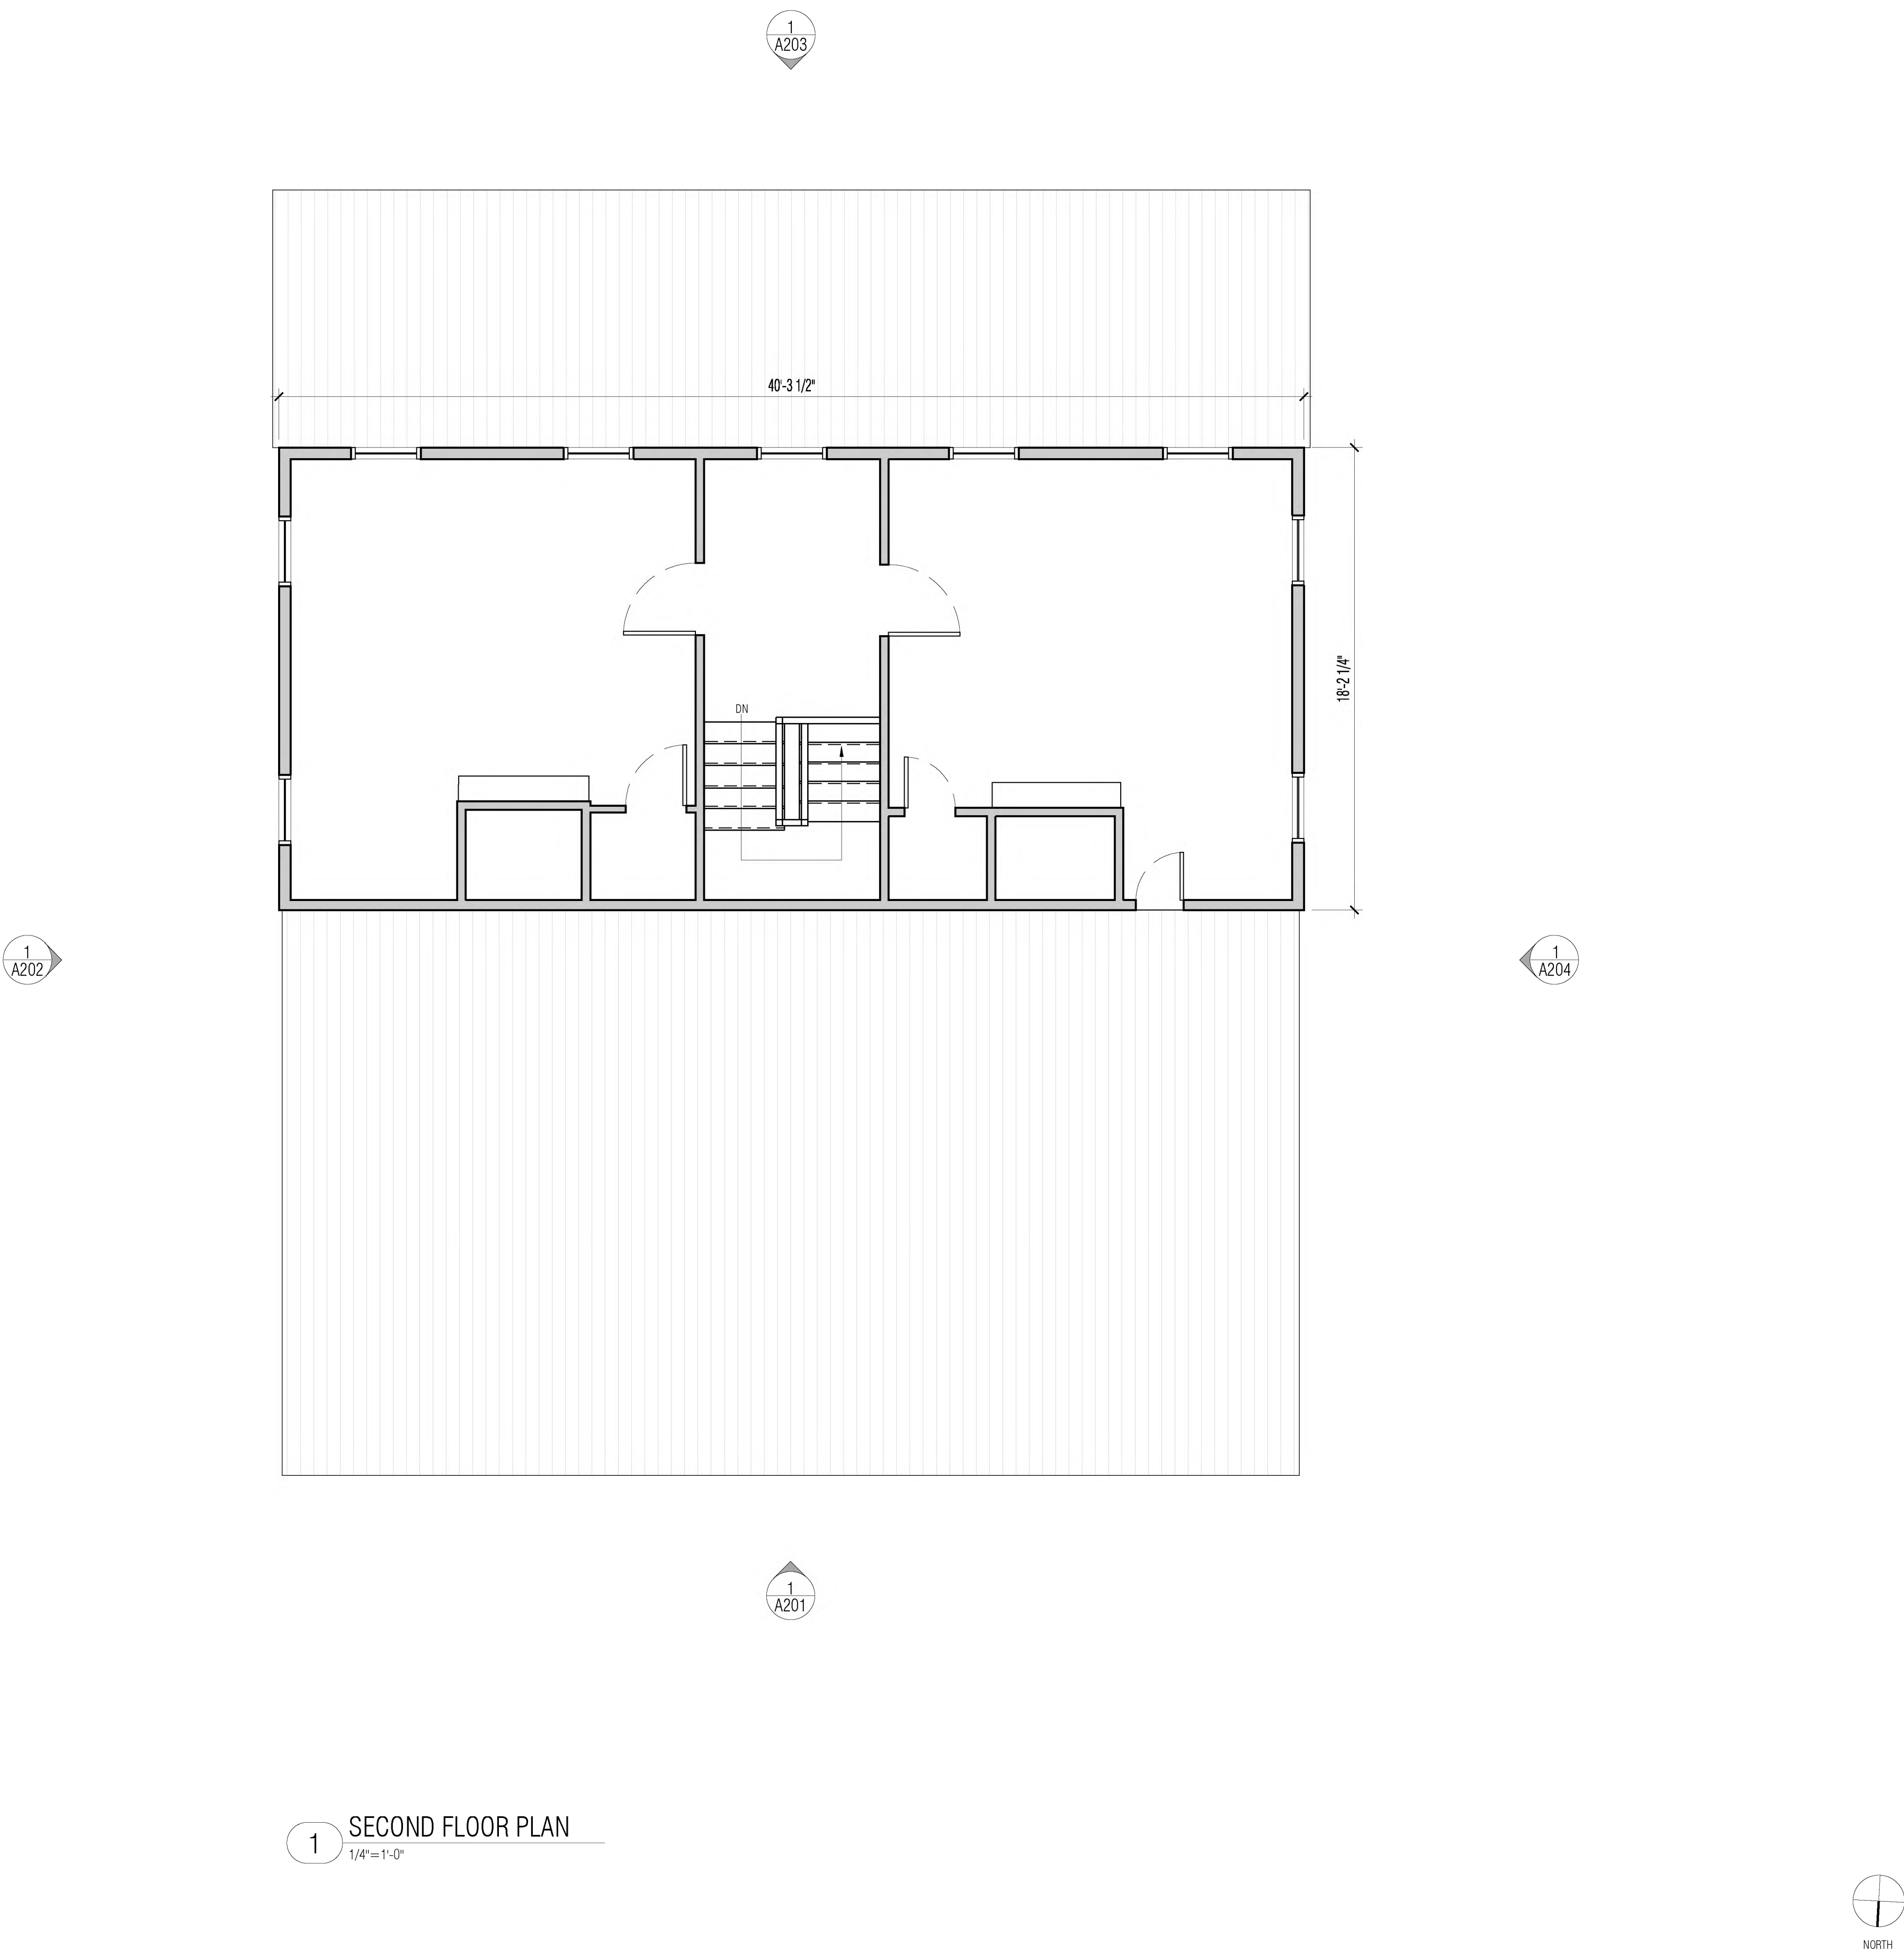

1 SECOND FLOOR PLAN  
1/4"=1'-0"

DATE	DESCRIPTION	DATE	DESCRIPTION
5/24/2019	Measured Drawings		

SECOND FLOOR PLAN

Sanders House

SHPO Site Number 1265  
Cain Hoy Plantation  
800 Hopewell Drive  
Charleston, SC



1 NORTH ELEVATION  
1/4"=1'-0"

DATE	DESCRIPTION	DATE	DESCRIPTION
5/24/2019	Measured Drawings		

NORTH ELEVATION

Sanders House

SHPO Site Number 1265  
Cain Hoy Plantation  
800 Hopewell Drive  
Charleston, SC



1 EAST (LEFT) ELEVATION  
1/4" = 1'-0"

DATE	DESCRIPTION	DATE	DESCRIPTION
5/24/2019	Measured Drawings		

EAST ELEVATION

A202

4  
OF 7

Sanders House

SHPO Site Number 1265  
Cain Hoy Plantation  
800 Hopewell Drive  
Charleston, SC



1 SOUTH (PORCH) ELEVATION  
1/4"=1'-0"

DATE	DESCRIPTION	DATE	DESCRIPTION
5/24/2019	Measured Drawings		

SOUTH ELEVATION



Sanders House

SHPO Site Number 1265  
Cain Hoy Plantation  
800 Hopewell Drive  
Charleston, SC




1 WEST (RIGHT) ELEVATION  
1/4"=1'-0"

DATE	DESCRIPTION	DATE	DESCRIPTION
5/24/2019	Measured Drawings		


WEST ELEVATION

Sanders House

SHPO Site Number 1265  
Cain Hoy Plantation  
800 Hopewell Drive  
Charleston, SC

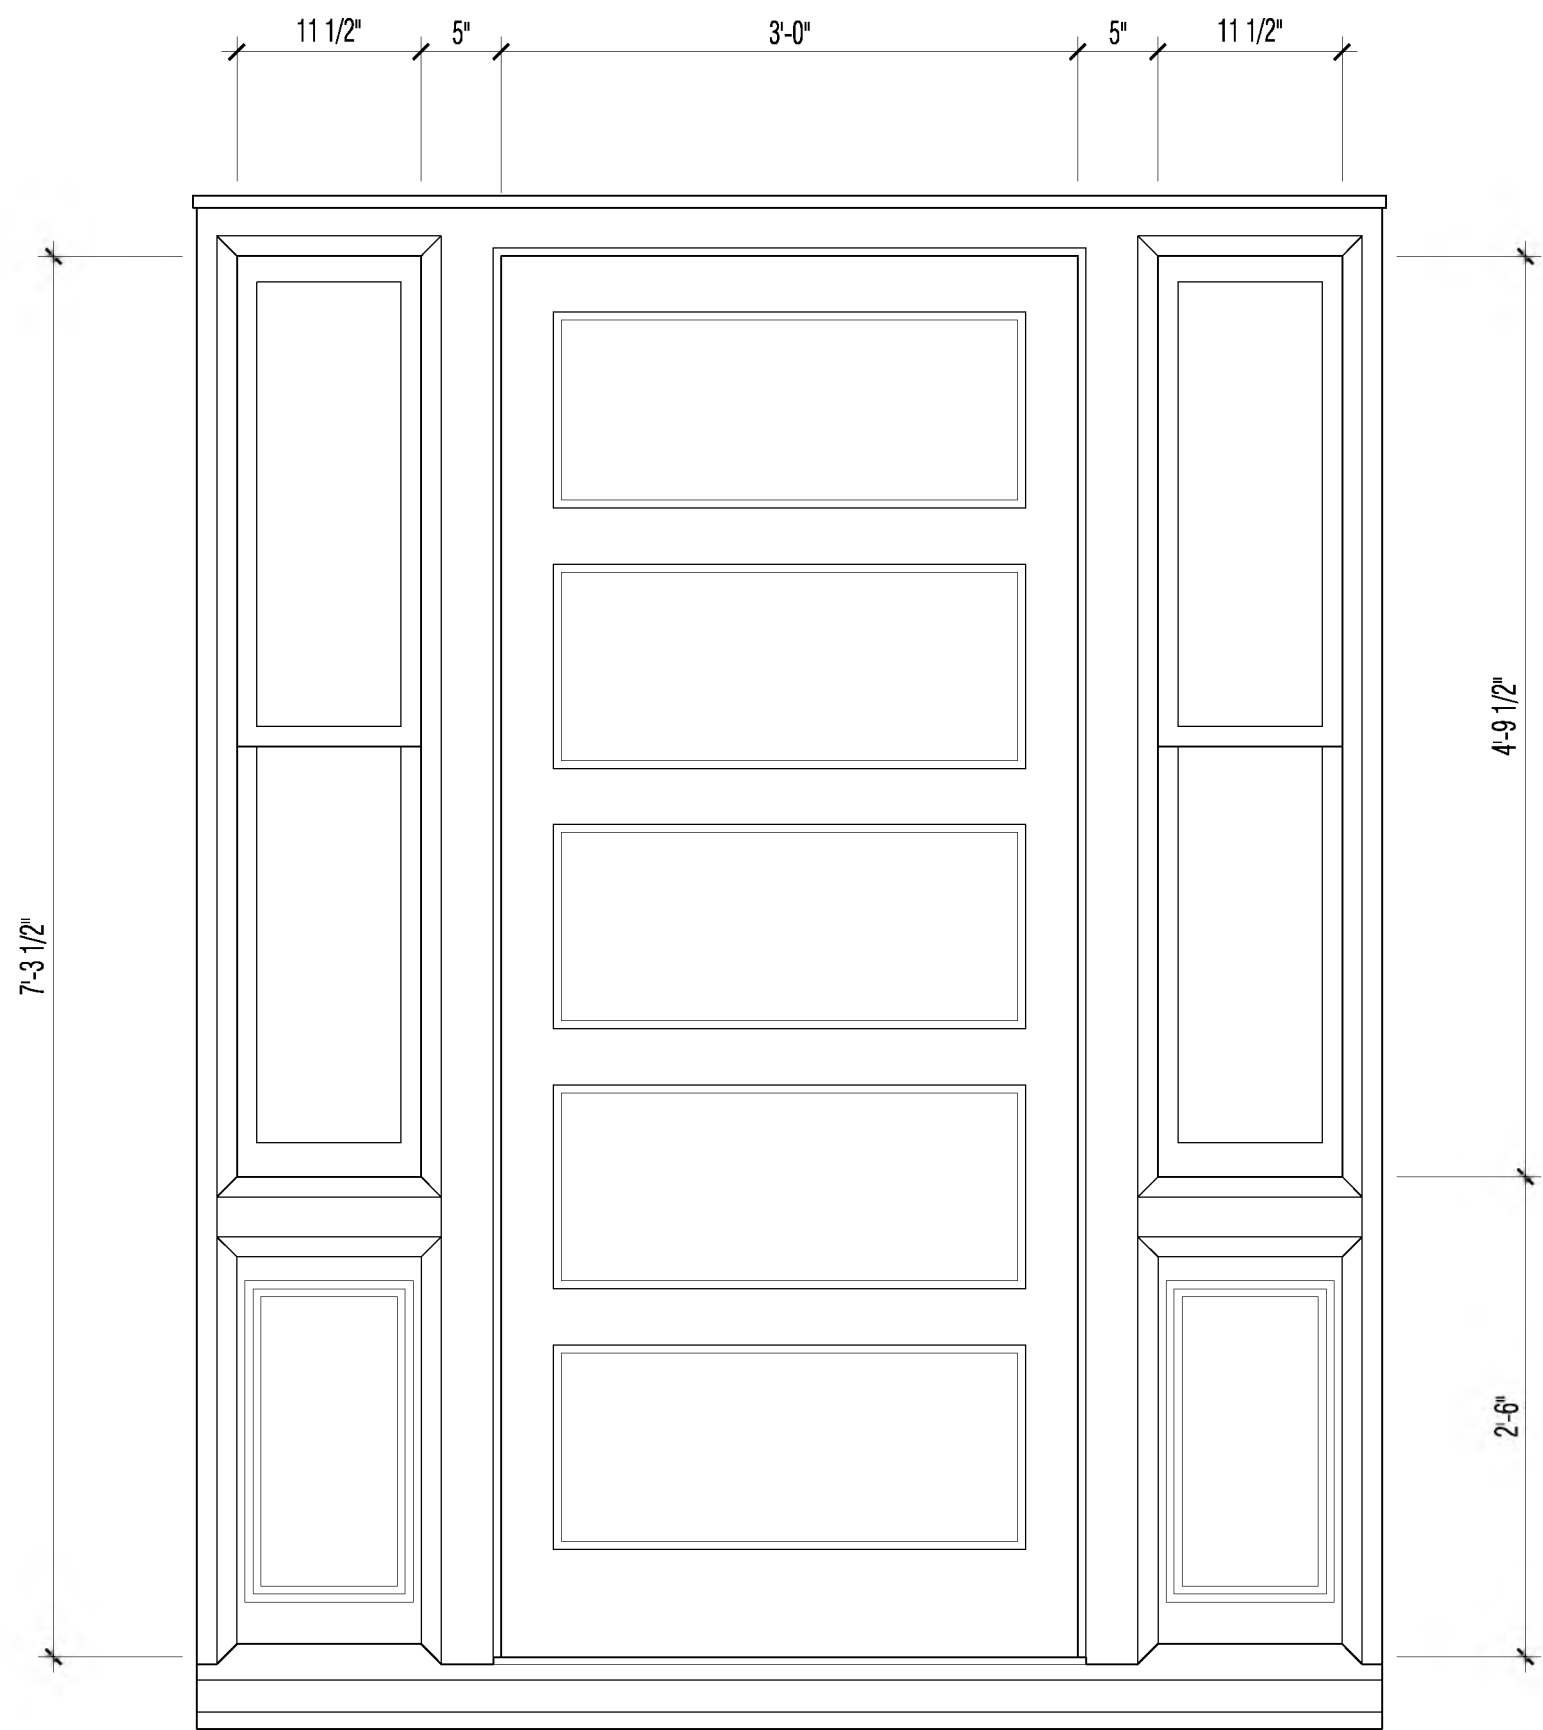

1 SOUTH FACADE EXTERIOR DOOR DETAIL  
1"=1'-0"

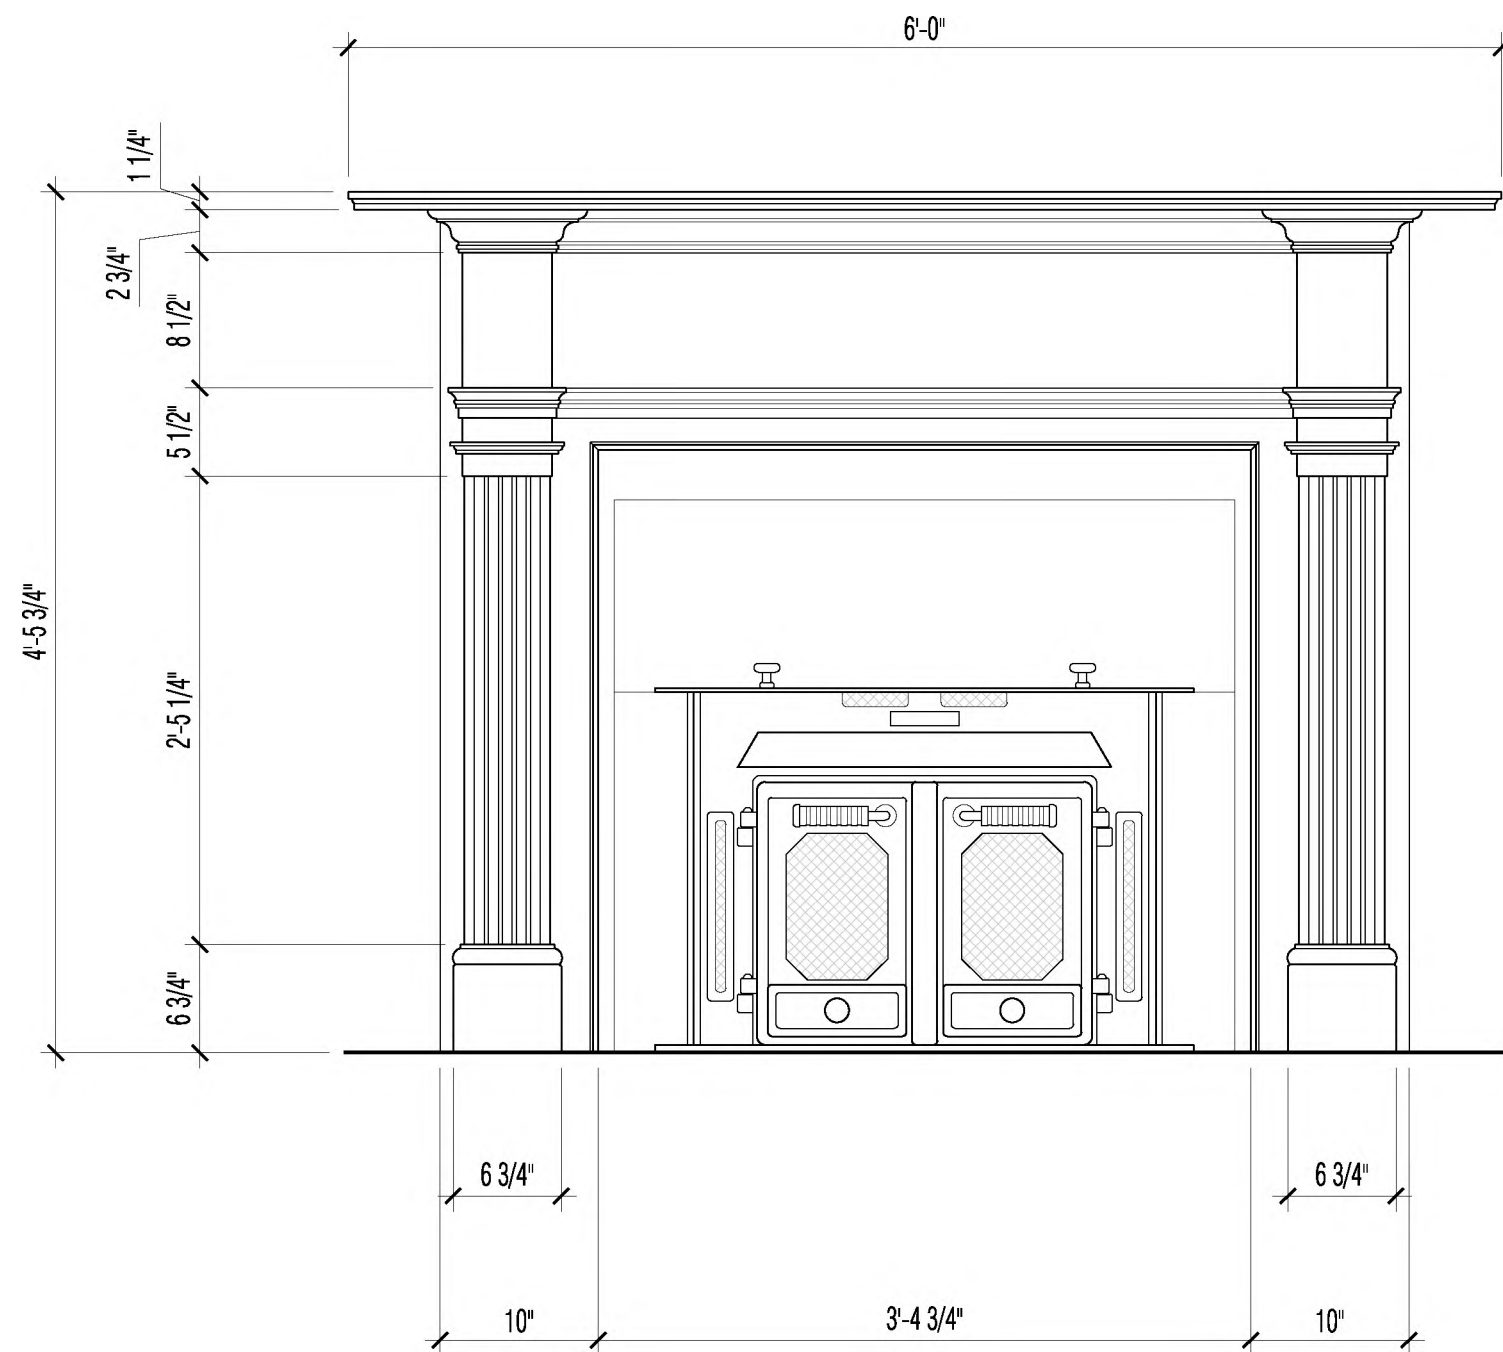

2 FRONT ROOM FIREPLACE MANTEL DETAIL  
1"=1'-0"

DATE	DESCRIPTION	DATE	DESCRIPTION
5/24/2019	Measured Drawings		

DETAILS