



ELEVATIONS ABOVE FIRST FLOOR LINE SAME AS BLDG. NO. 2

BUILDING NUMBER
24

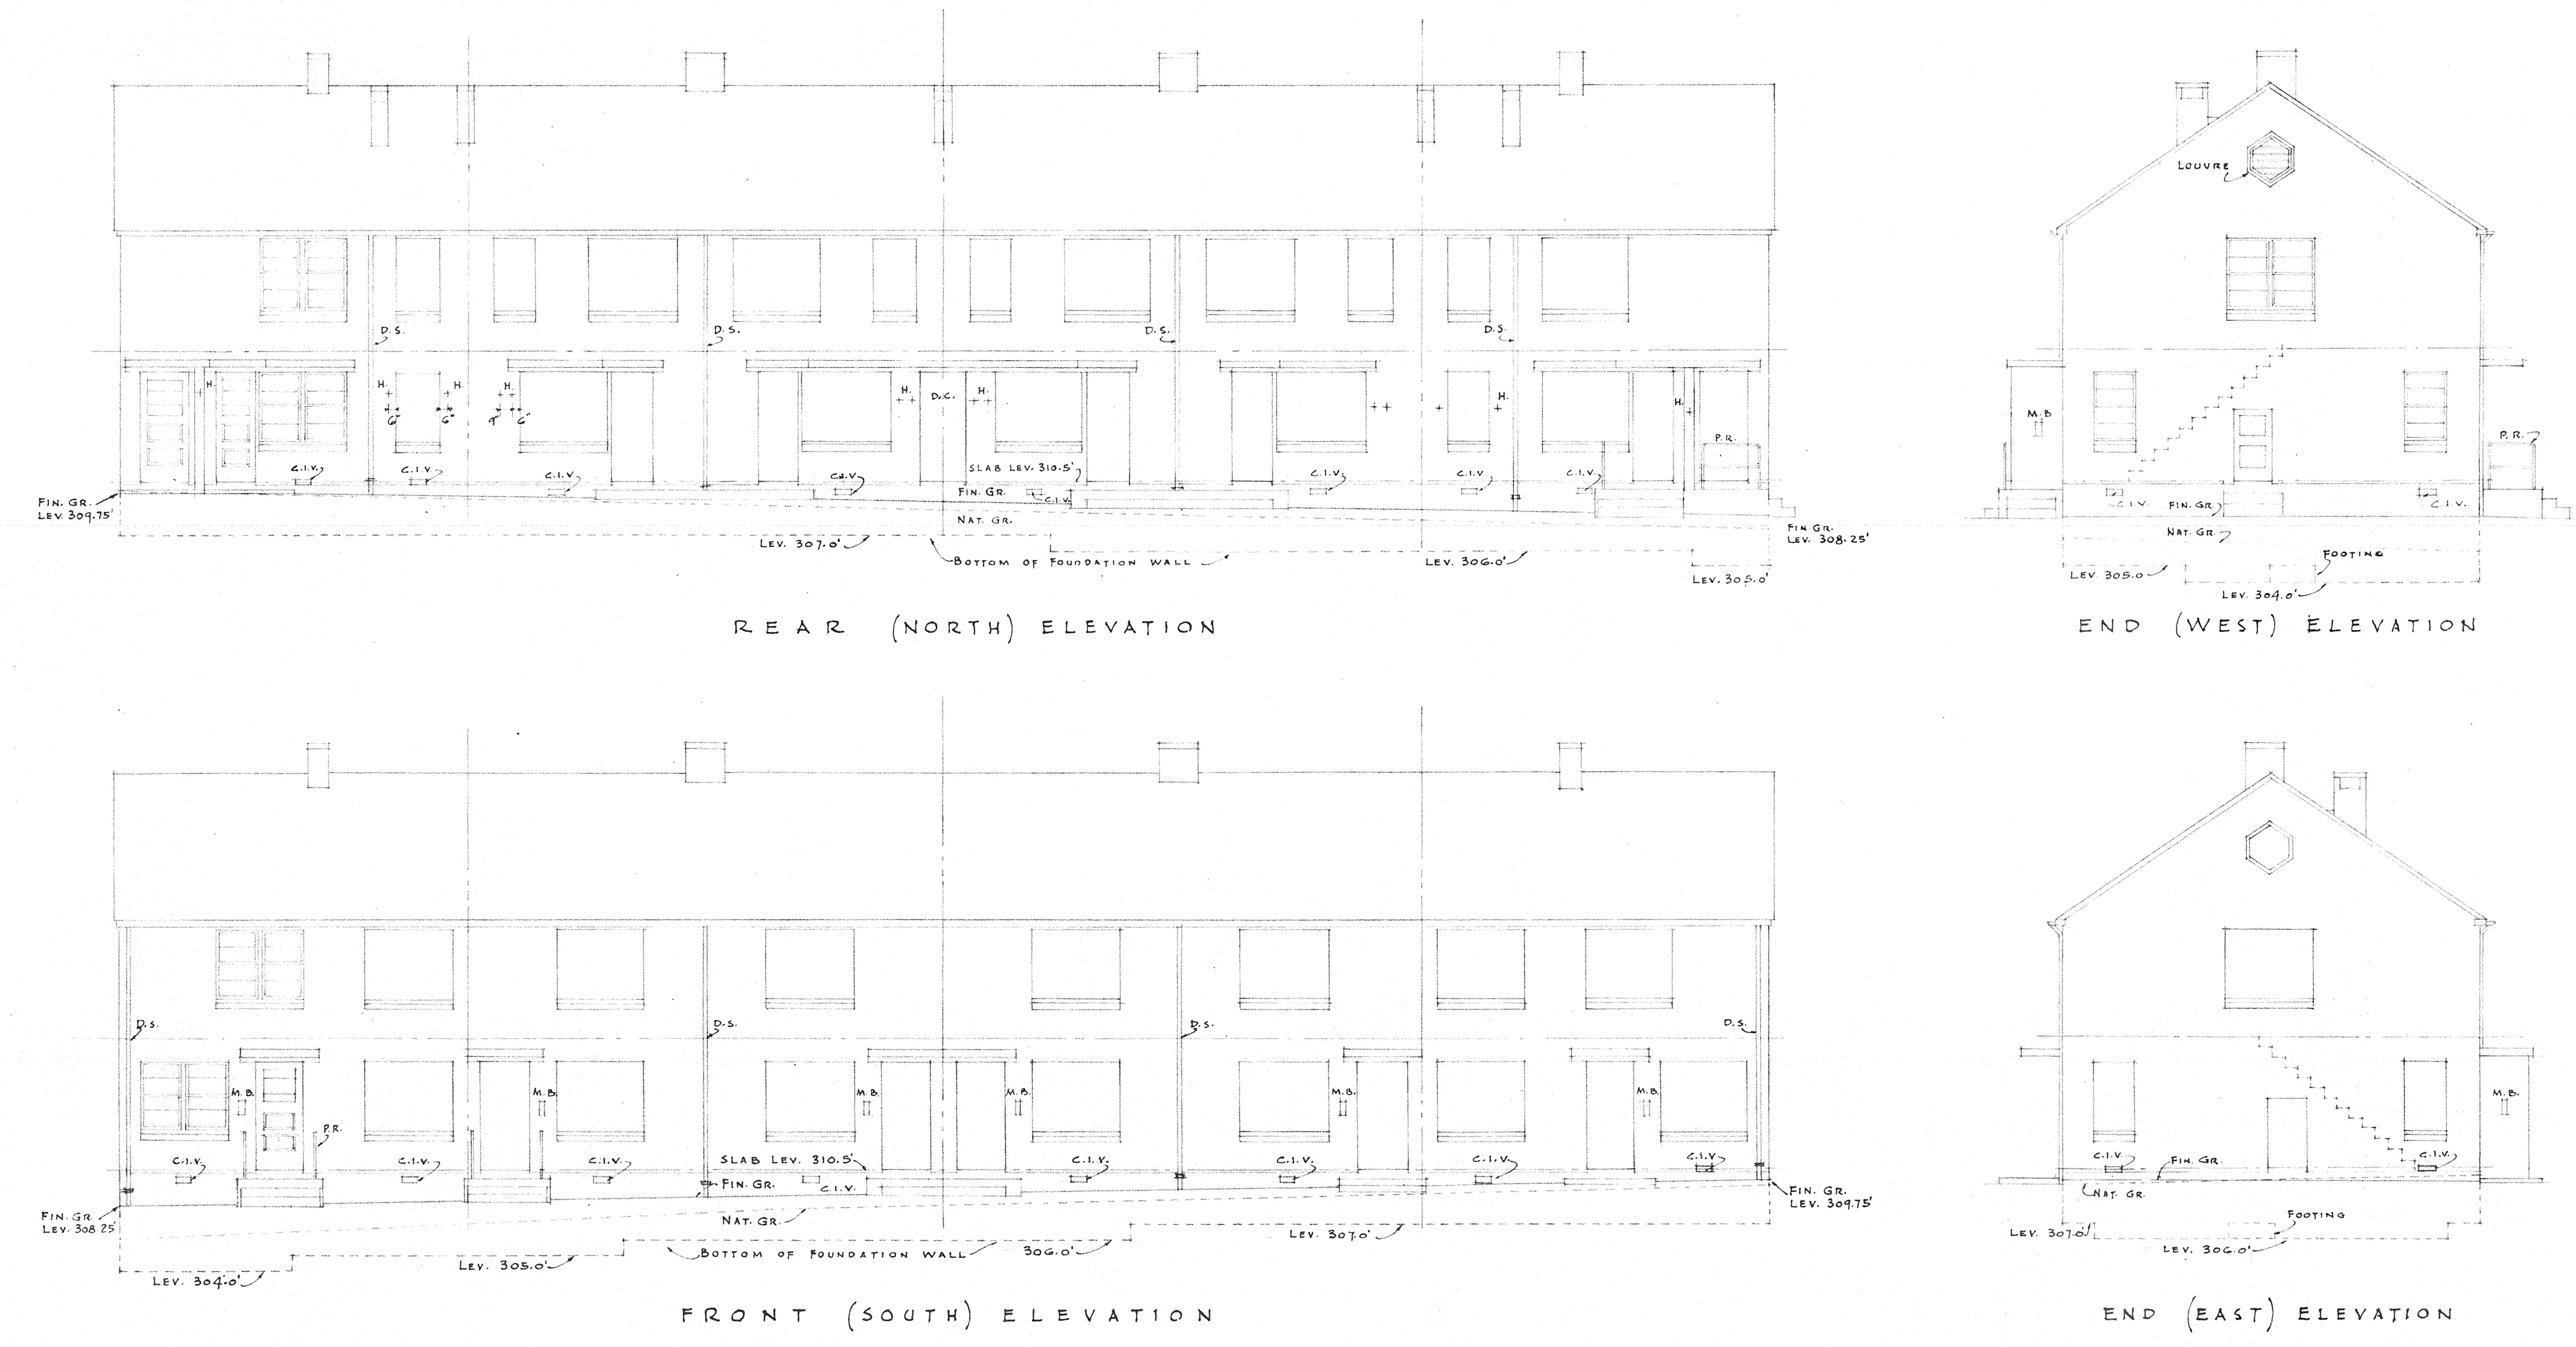


BUILDING NUMBER
15

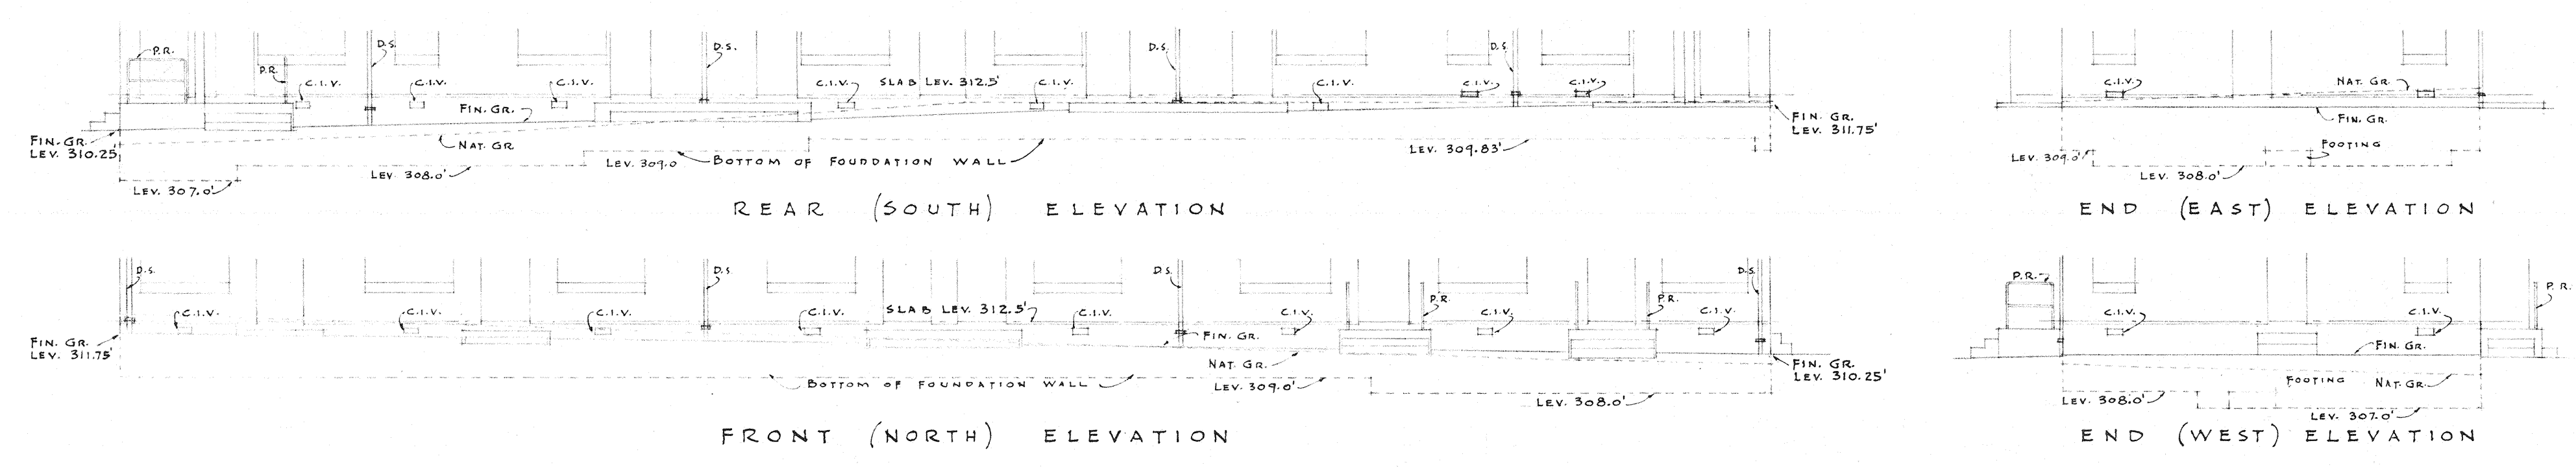


ELEVATIONS ABOVE FIRST FLOOR LINE SAME AS BLDG. NO. 15

BUILDING NUMBER
16

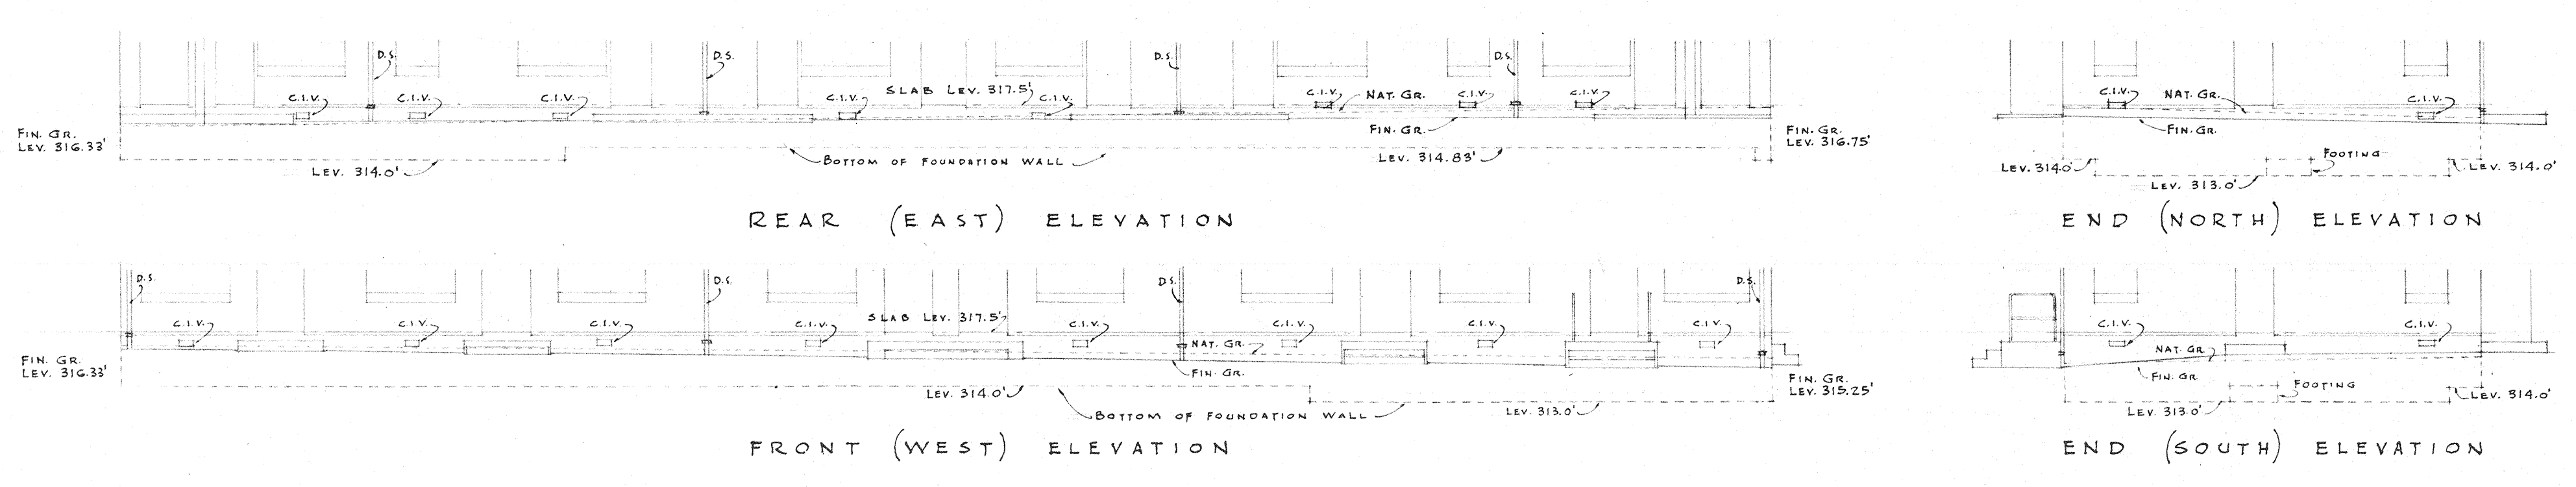


ELEVATIONS ABOVE FIRST FLOOR LINE SAME AS BLDG. NO. 15

BUILDING NUMBER
20

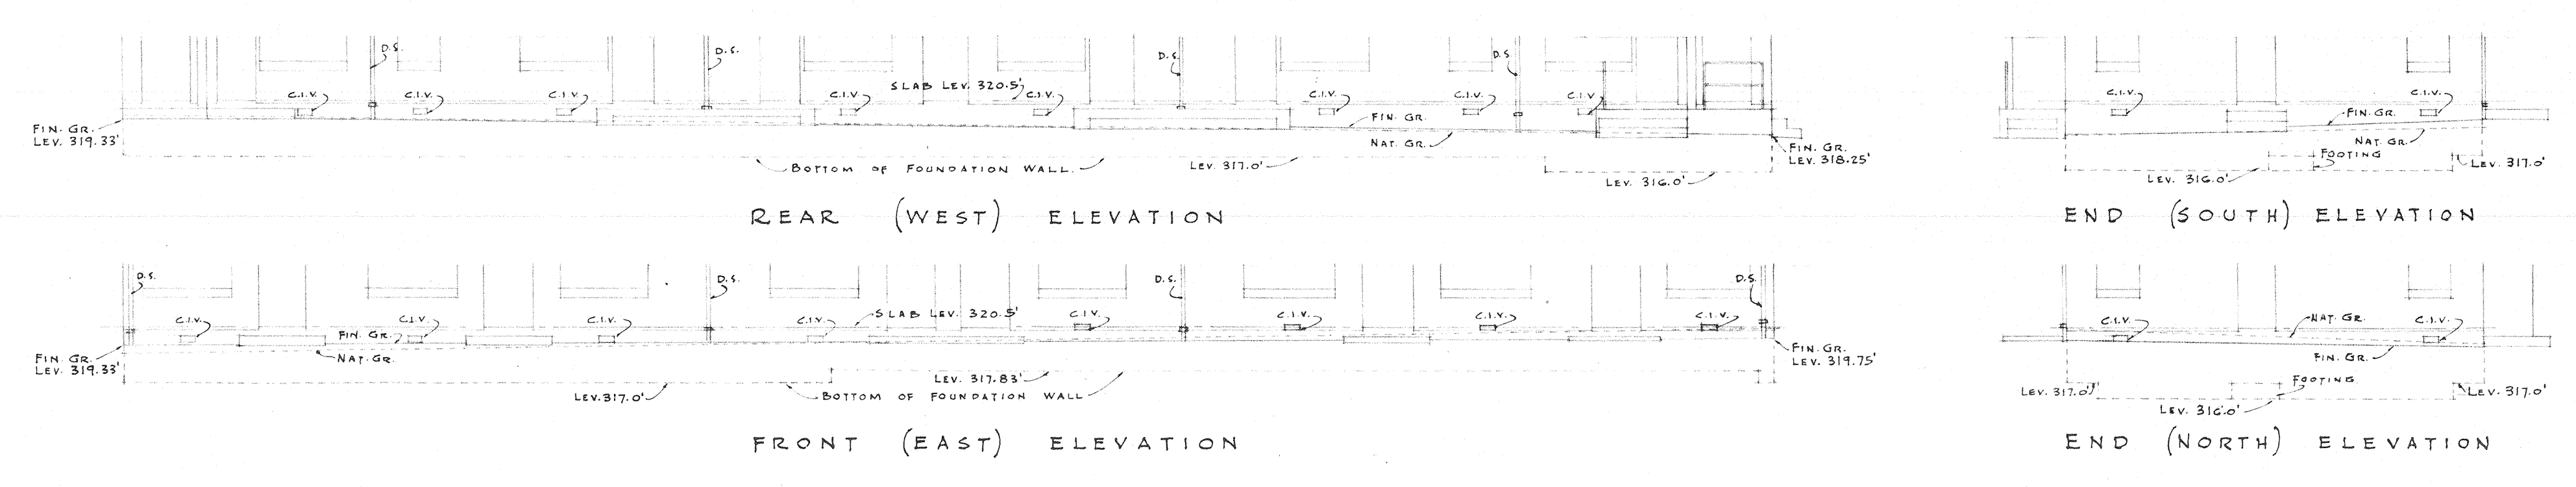

ELEVATIONS ABOVE FIRST FLOOR LINE SAME AS BLDG. NO. 15

BUILDING NUMBER
21

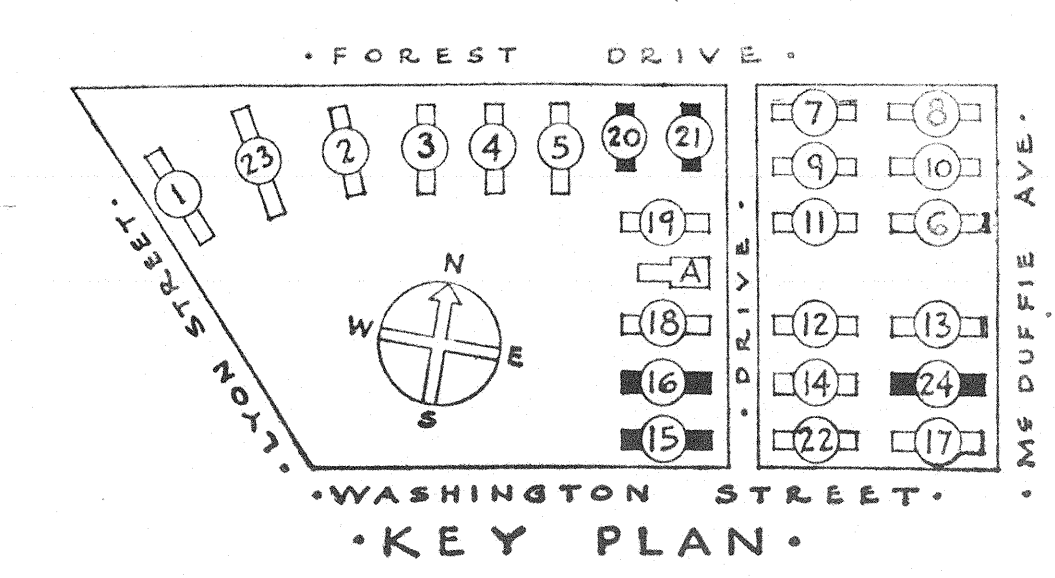

SHEET TITLE ELEVATIONS - BUILDINGS NO. 24, 15, 16, 20, 21			
GONZALES GARDENS LOW RENT HOUSING PROJECT, COLUMBIA, S. C. 21			
DEVELOPED BY THE HOUSING AUTHORITY OF THE CITY OF COLUMBIA, S. C.			
UNIQUE LOAN CONTRACT WITH UNITED STATES HOUSING AUTHORITY			
CHECKED: H. H. S.	APPROVED BY: UNITED STATES HOUSING AUTHORITY	SCALE: 1/8" = 1'-0"	
DATE: 9-15-34	ADMINISTRATOR:	DATE:	SHEET NO.
REVISIONS:	APPROVED BY: THE HOUSING AUTHORITY OF THE CITY OF COLUMBIA, S. C.	DATE: 9-15-34	A
JAMES B. URBANART ARCHITECT COLUMBIA, S. C.			13