





• TYPICAL WIRING DIAGRAM.

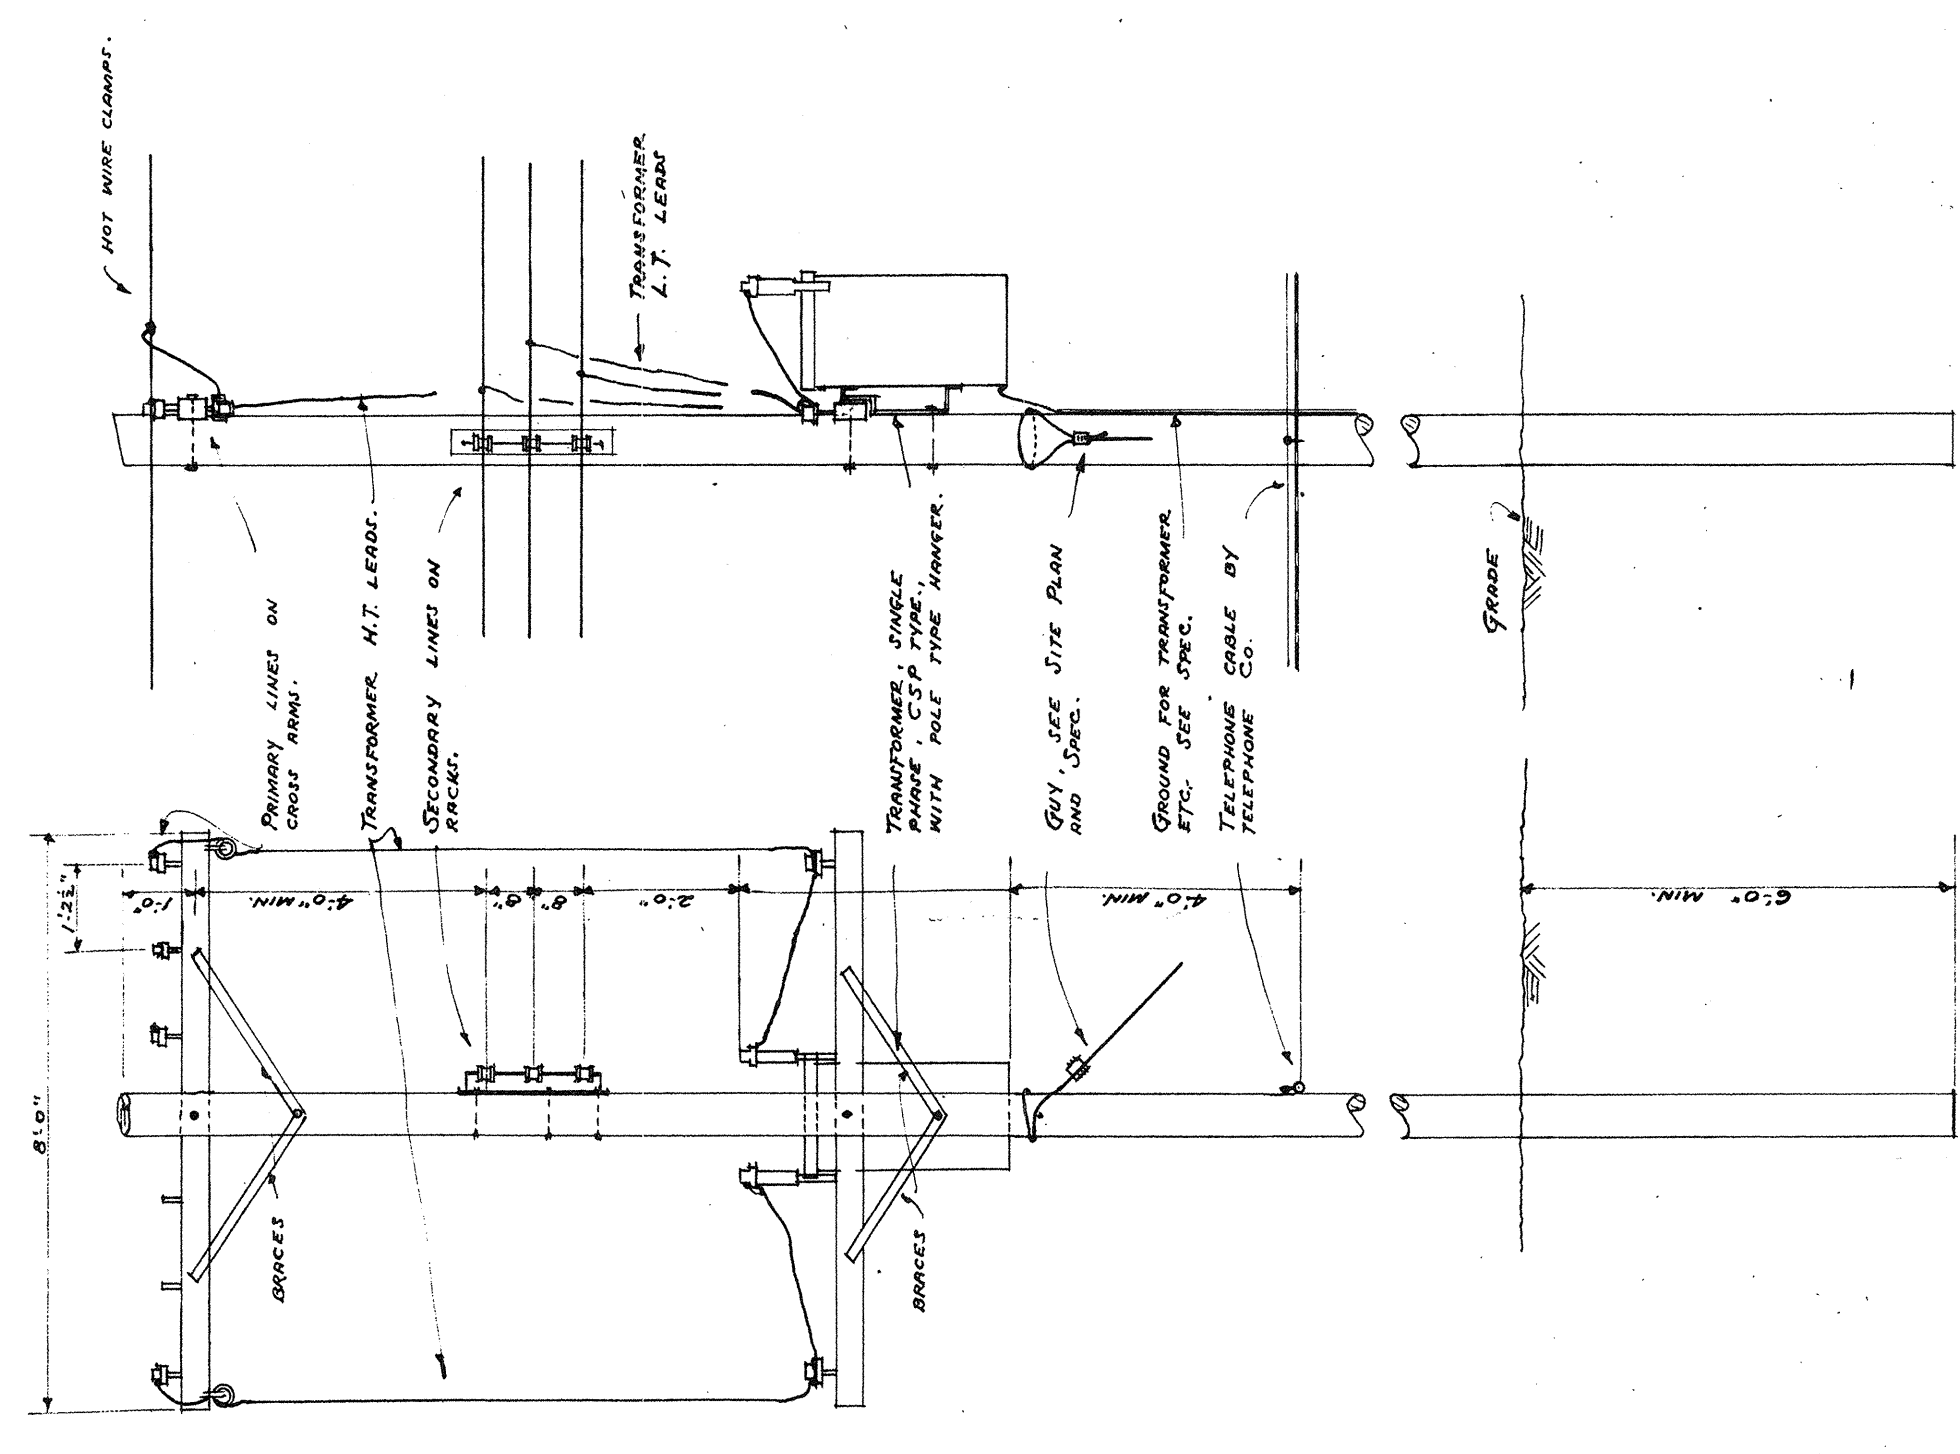

• DETAIL OF TYPICAL TRANSFORMER MOUNTING:
NO SCALE.

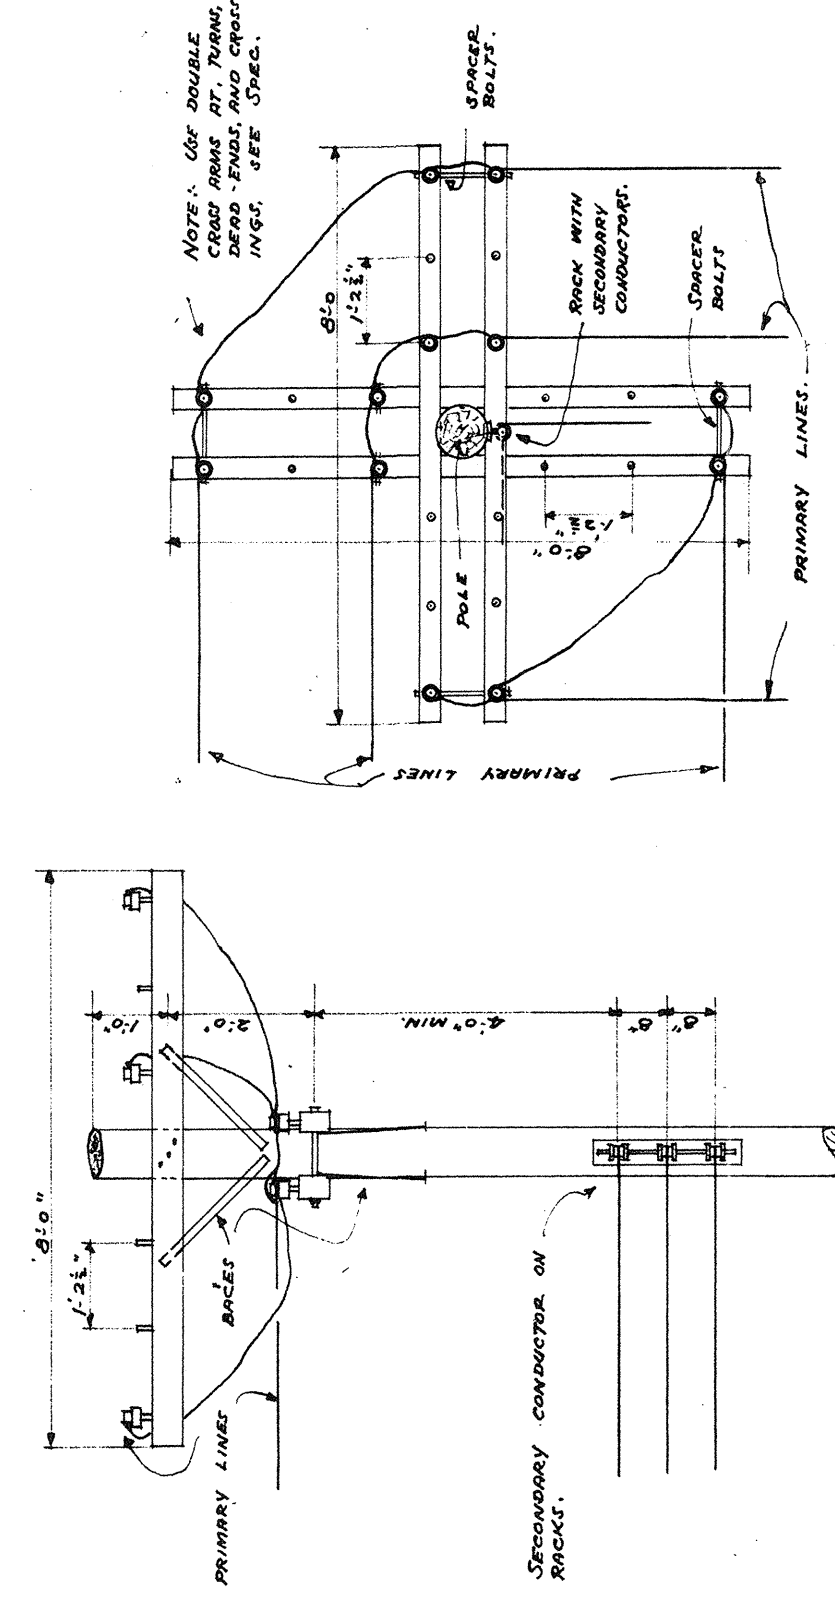


ELEVATION
DETAIL OF TYPICAL TURN POINT
IN OVER-HEAD DISTRIBUTION LINES. PLAN.

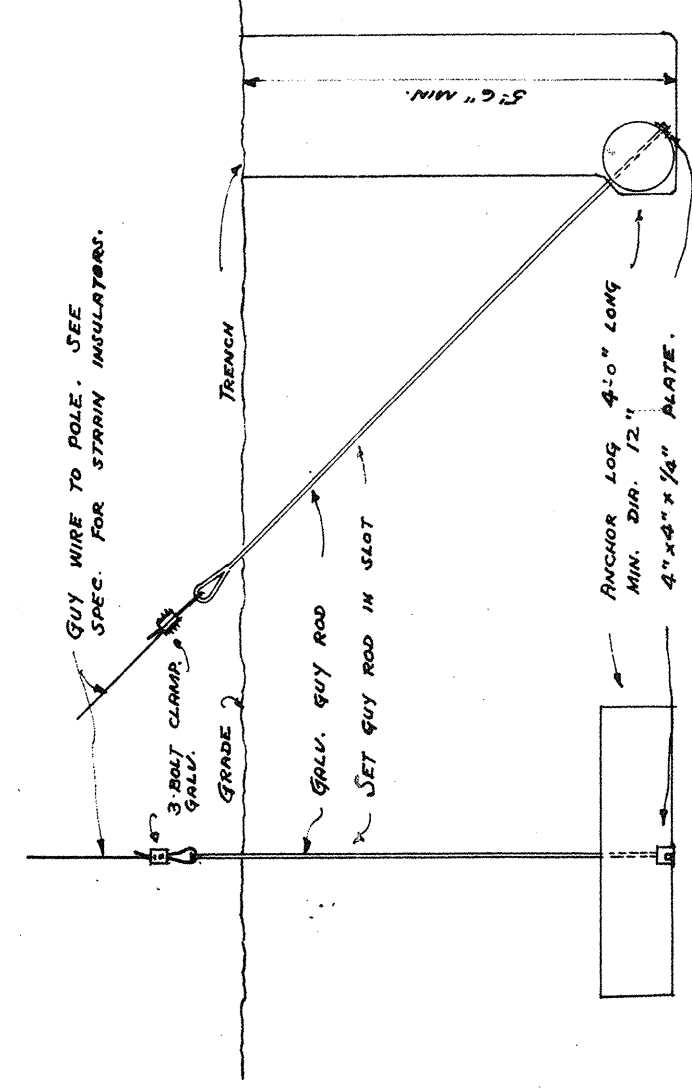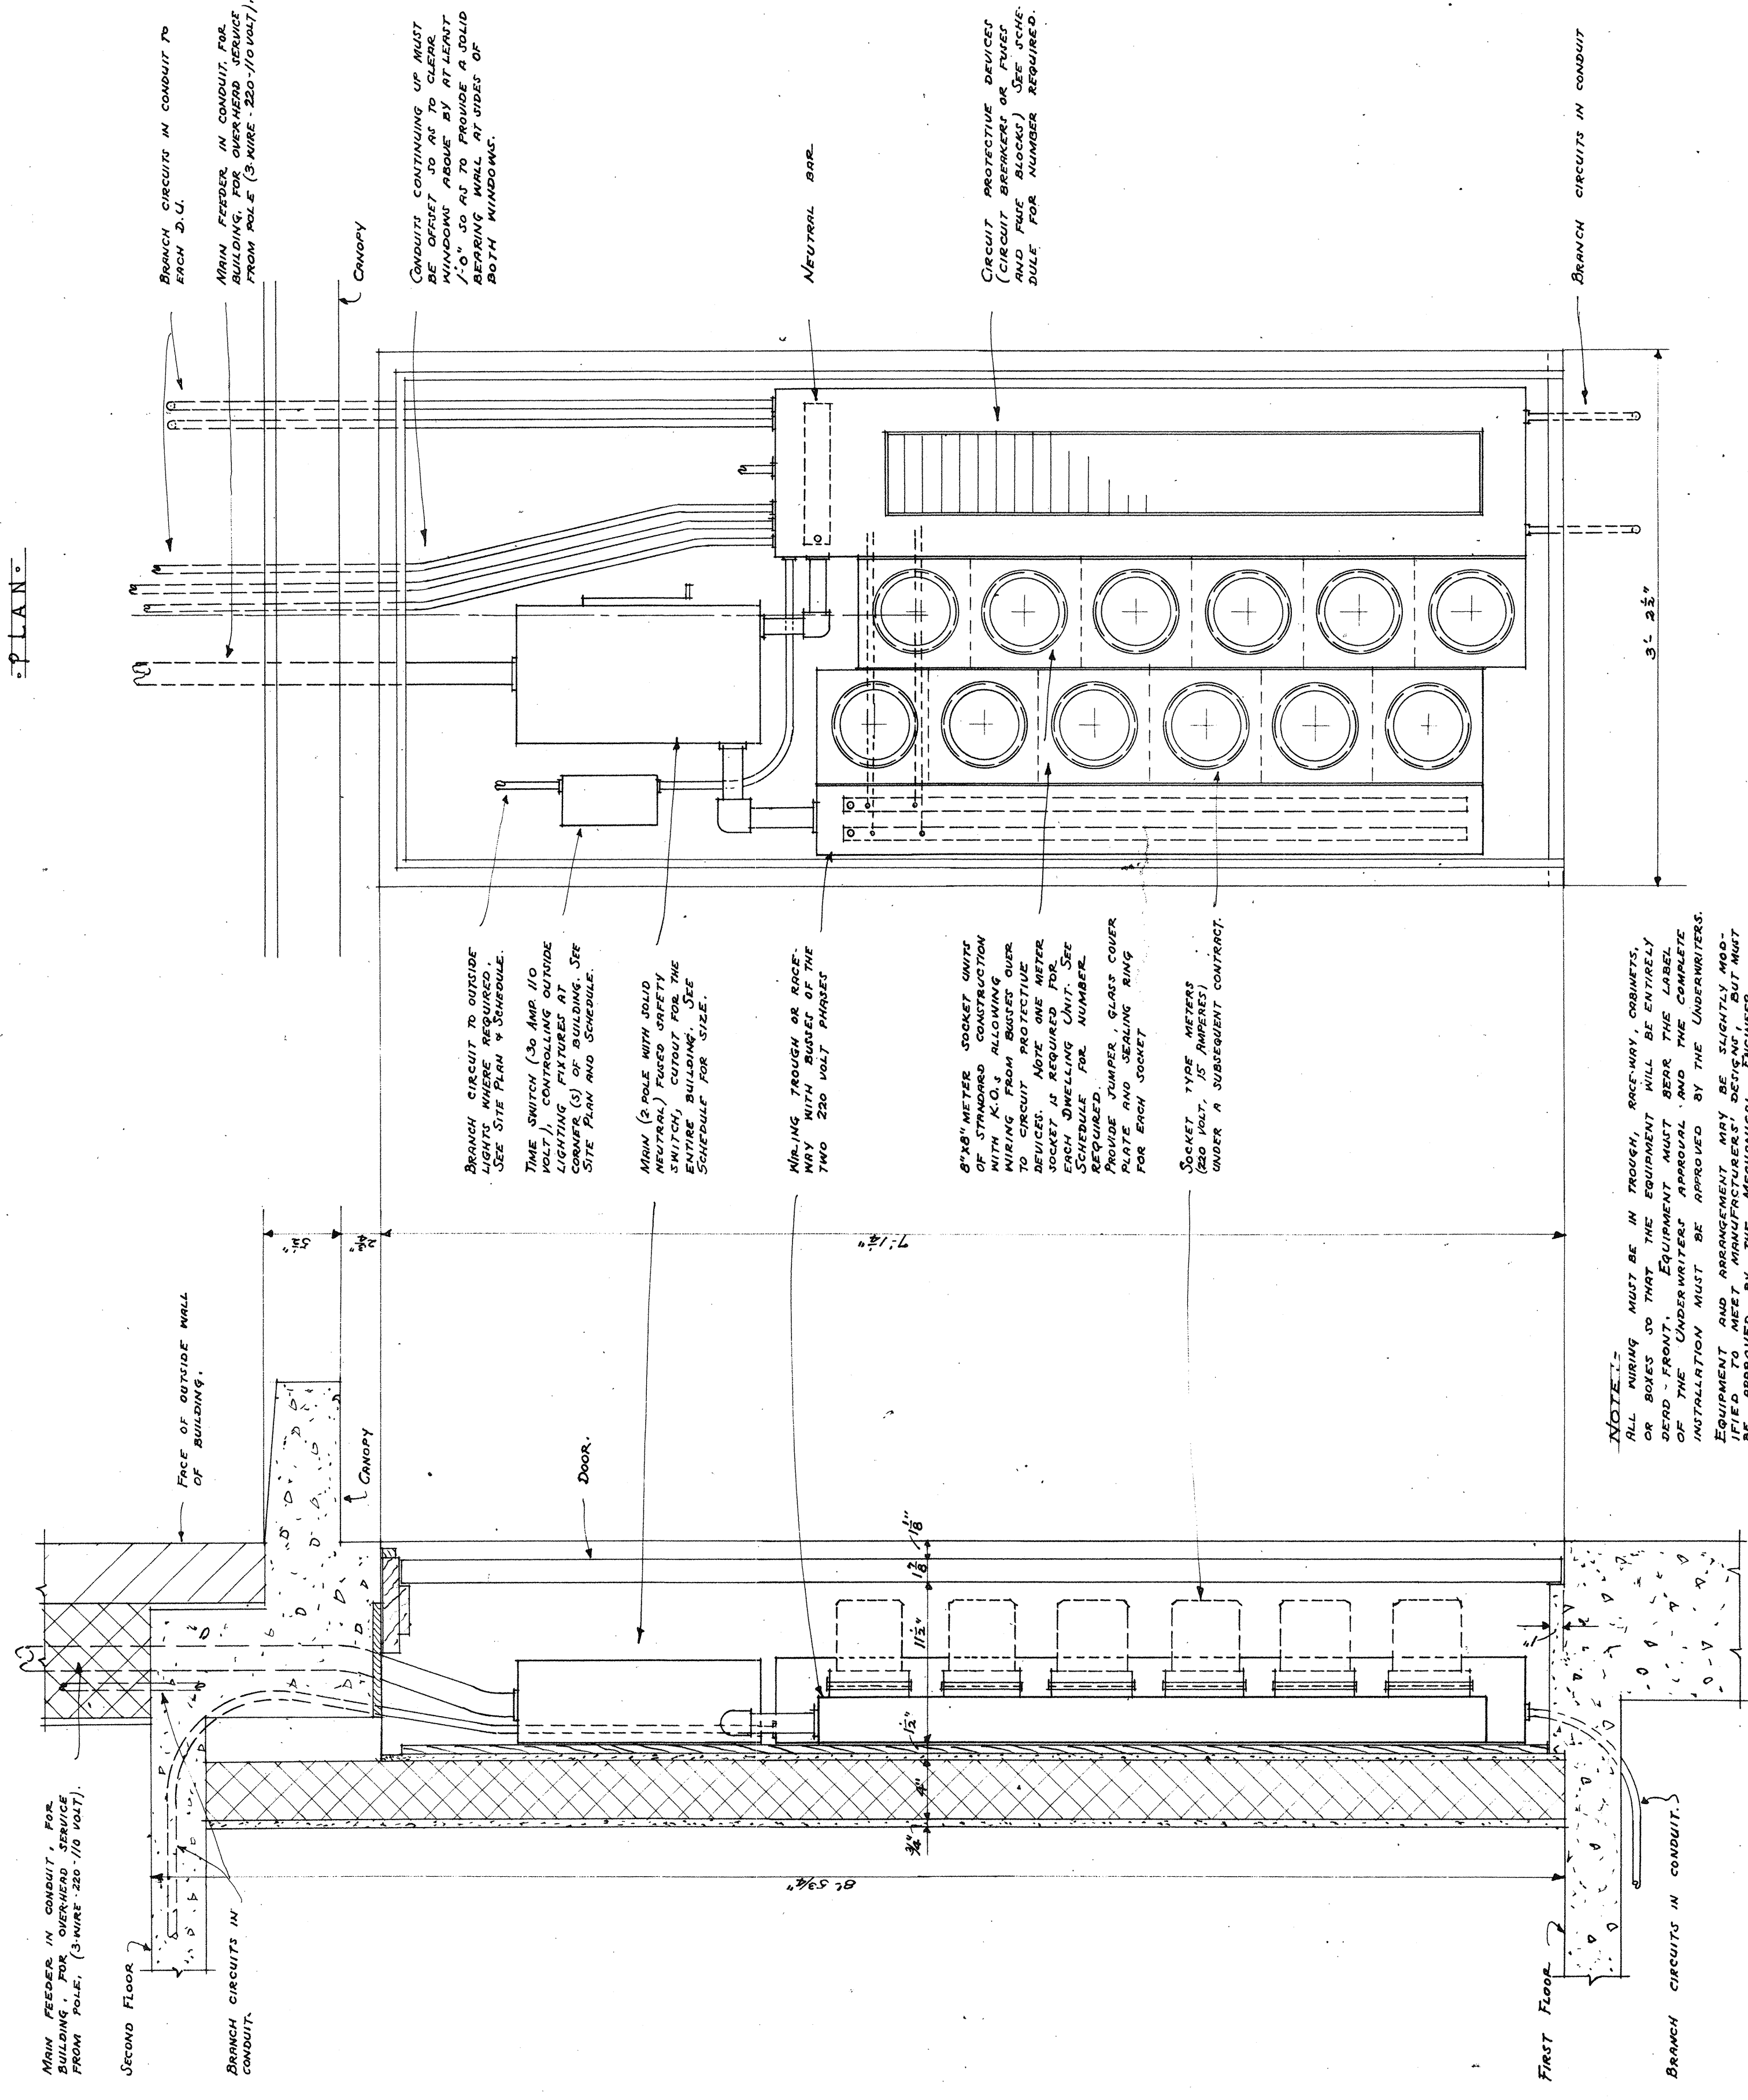

• DETAIL OF TYPICAL ANCHOR •


DISTRIBUTION CENTER SCHEDULE									

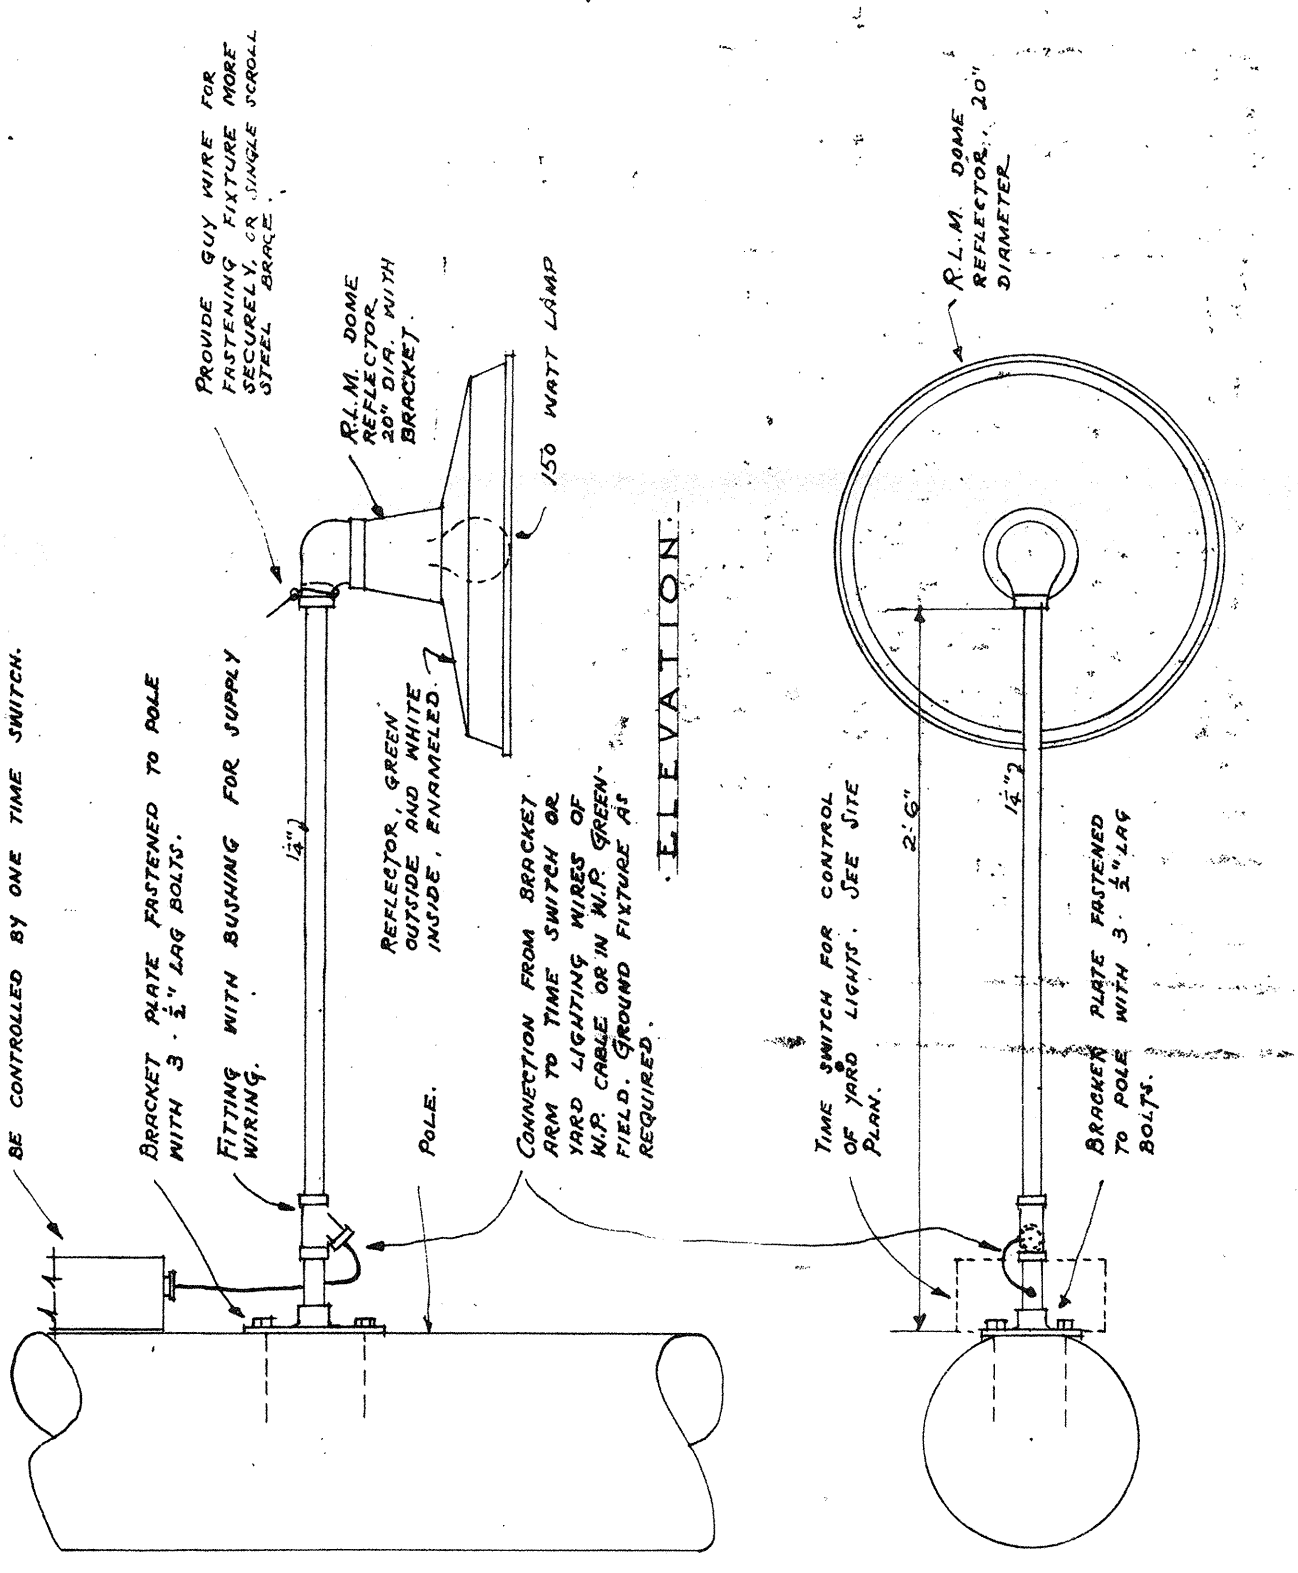

PLAN:

DETAIL OF OUTSIDE LIGHTING BRACKET
FIXTURE

1947-1948

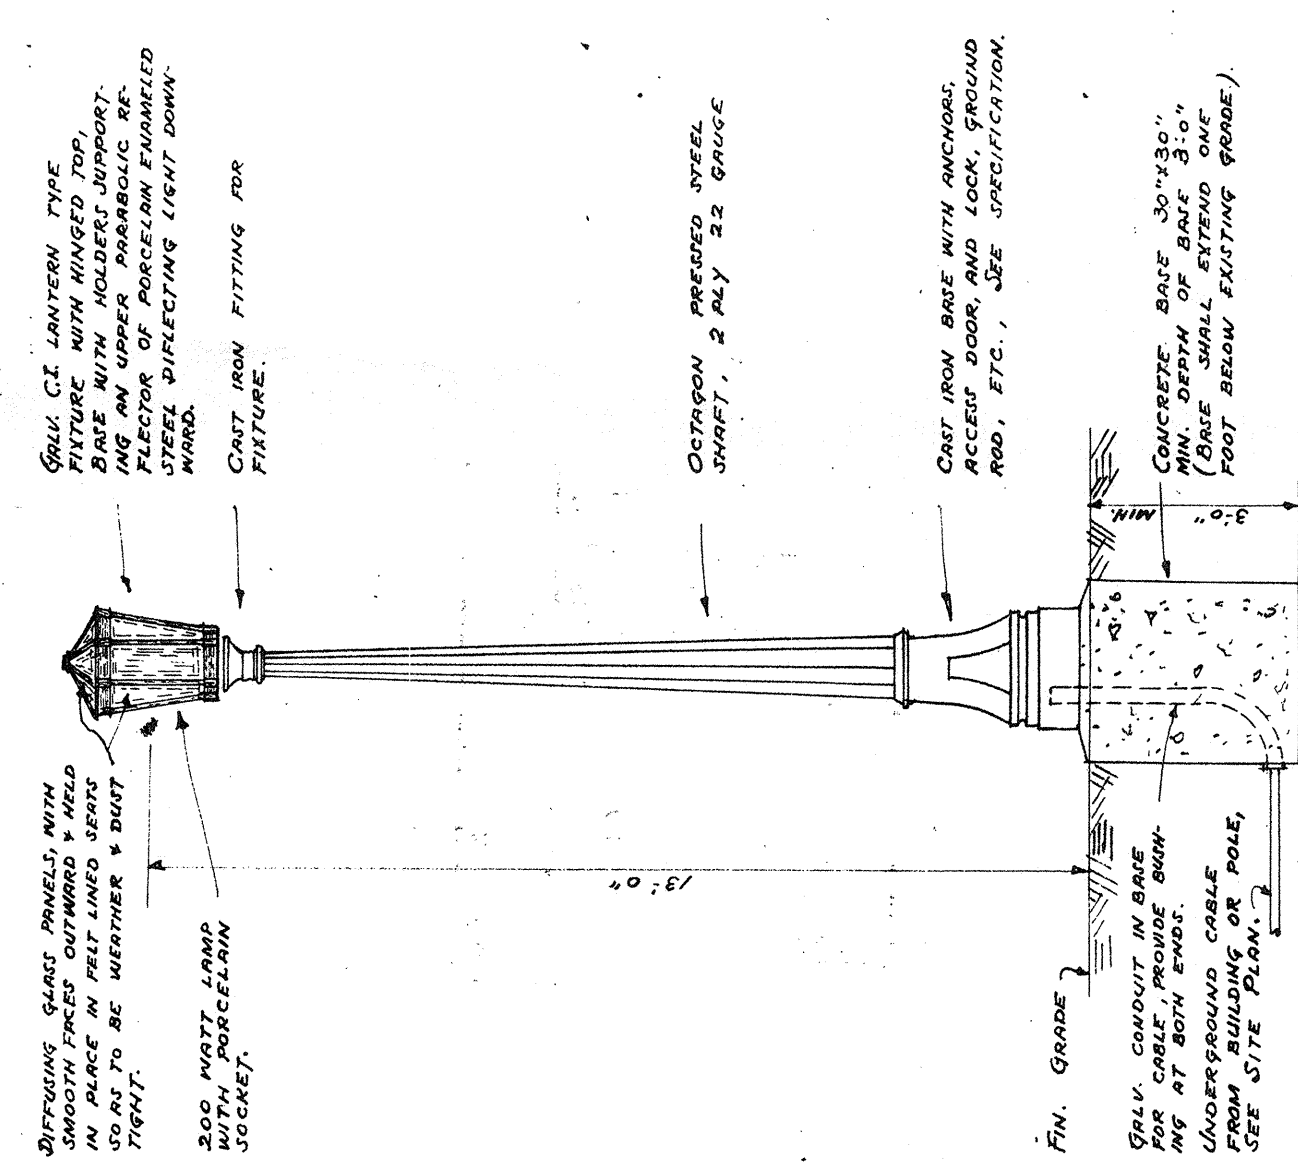

DETAIL OF OUTSIDE LIGHTING
STANDARD AND FIXTURE

