



ELEVATIONS ABOVE FIRST FLOOR LINE SAME AS BLDG. NO. 2

BUILDING NUMBER  
**10.**

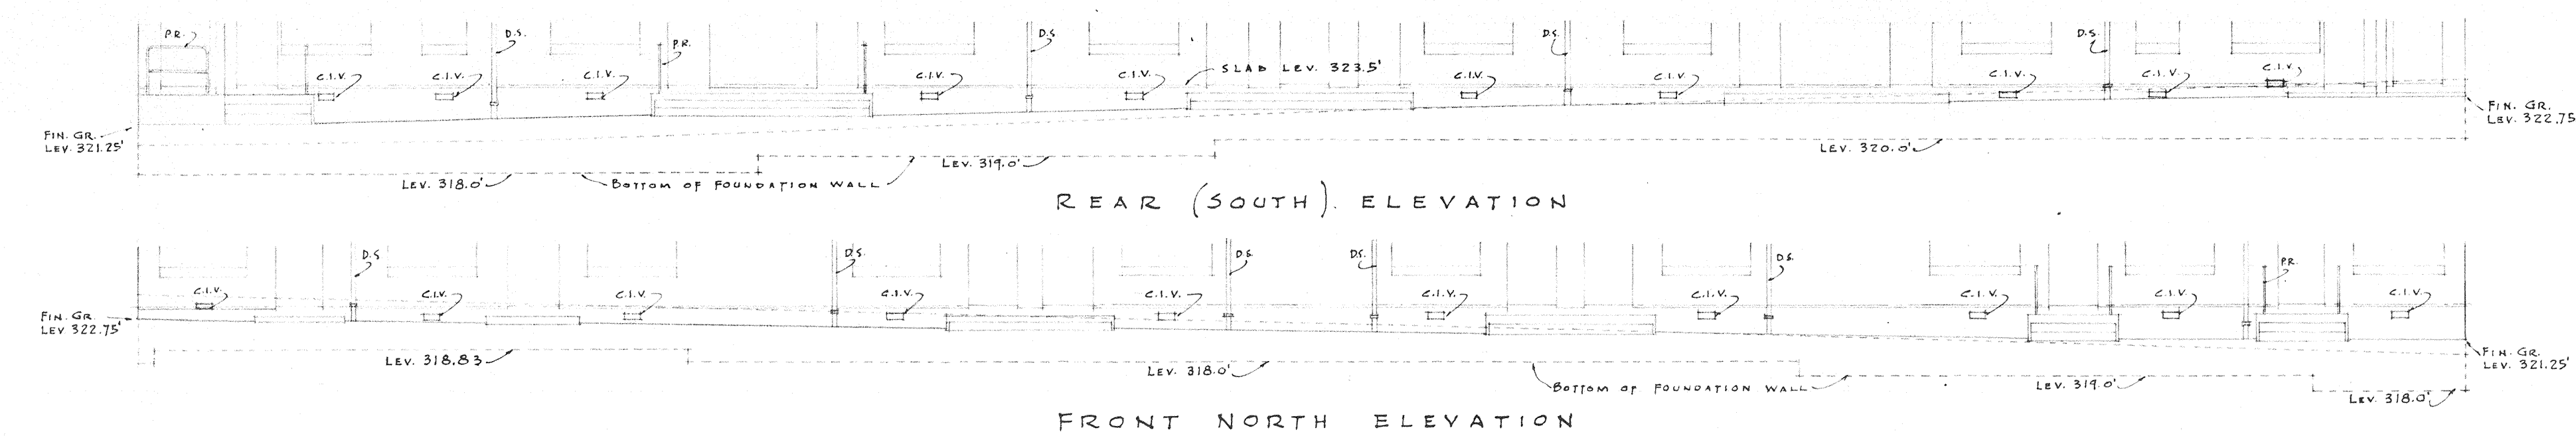


ELEVATIONS ABOVE FIRST FLOOR LINE SAME AS BLDG. NO. 2

BUILDING NUMBER  
**11.**

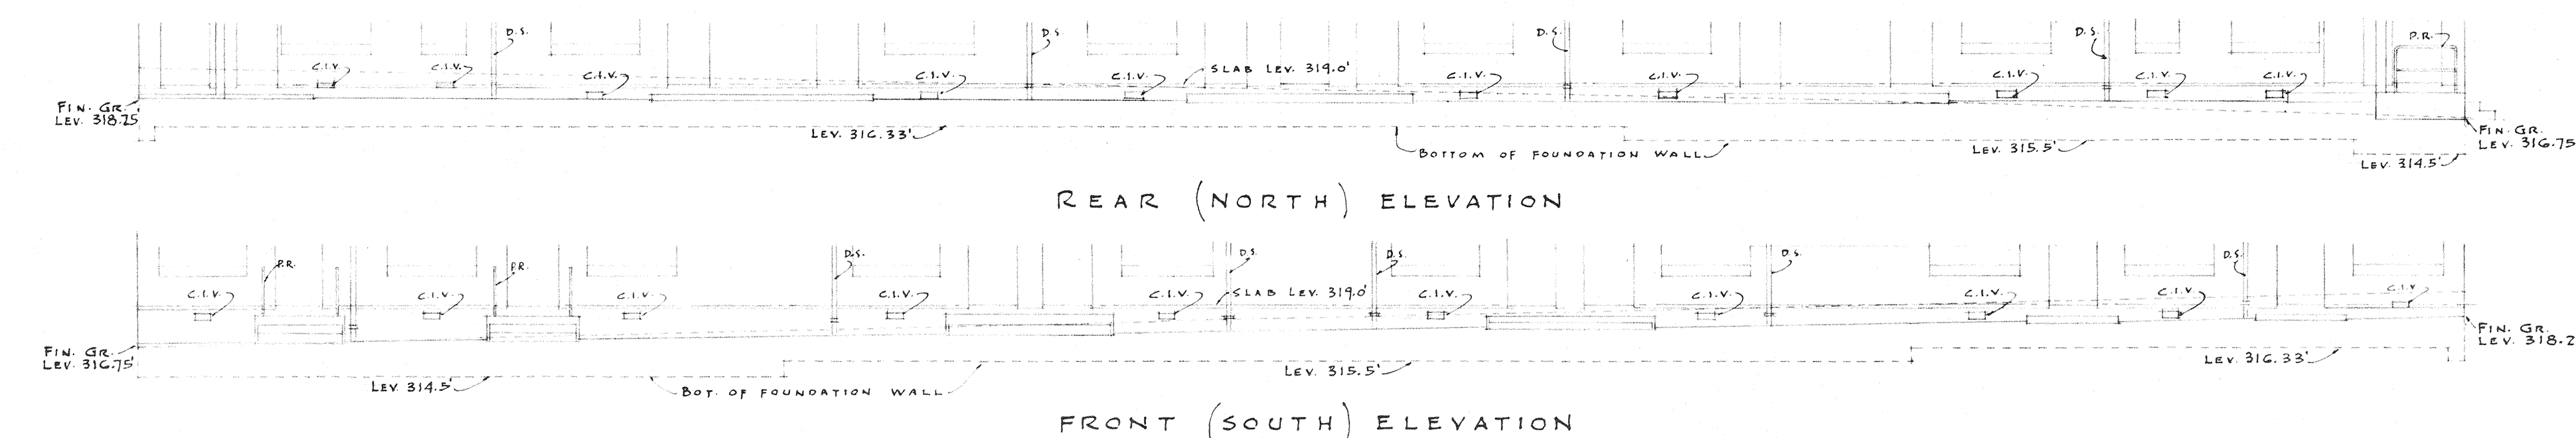


ELEVATIONS ABOVE FIRST FLOOR LINE SAME AS BLDG. NO. 2

BUILDING NUMBER  
**12.**

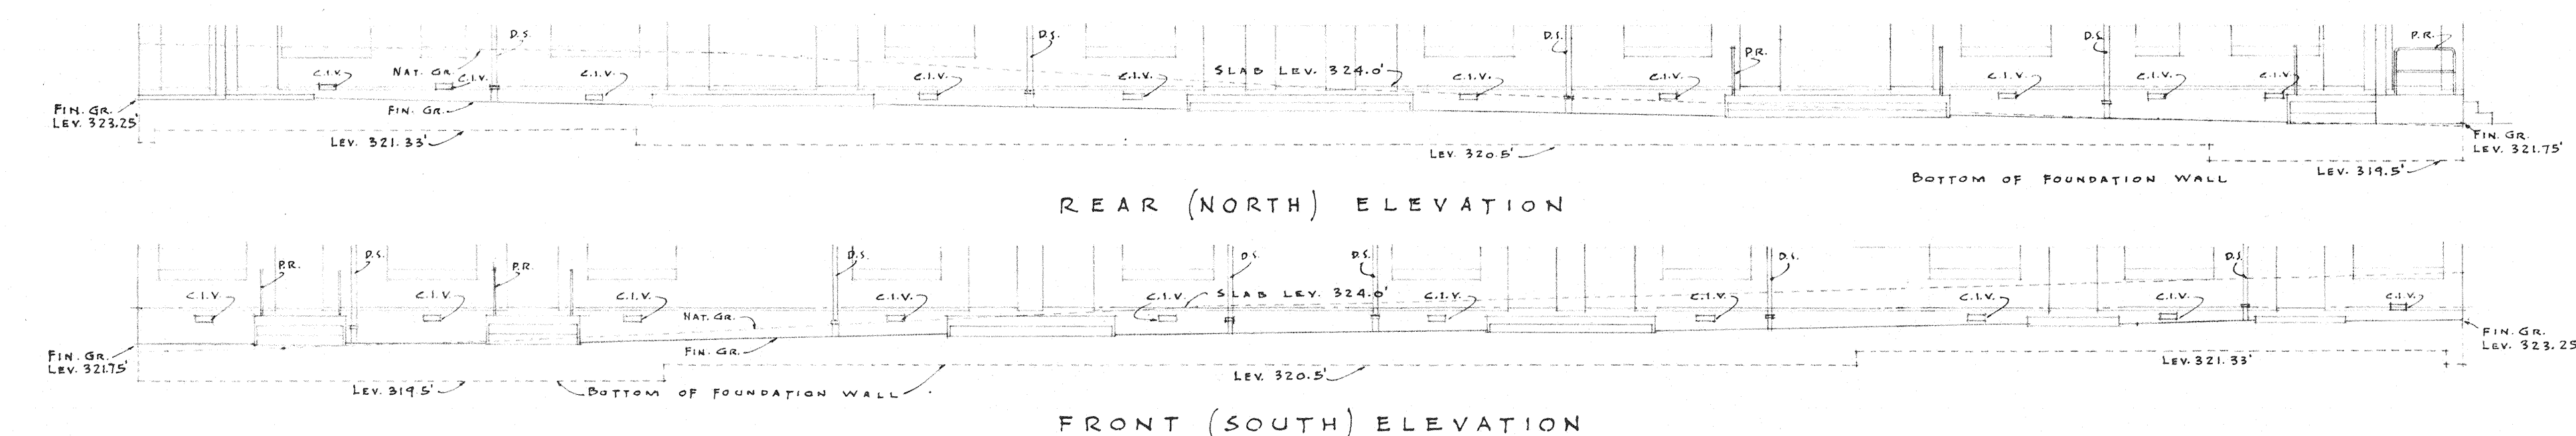


ELEVATIONS ABOVE FIRST FLOOR LINE SAME AS BLDG. NO. 2

BUILDING NUMBER  
**13.**

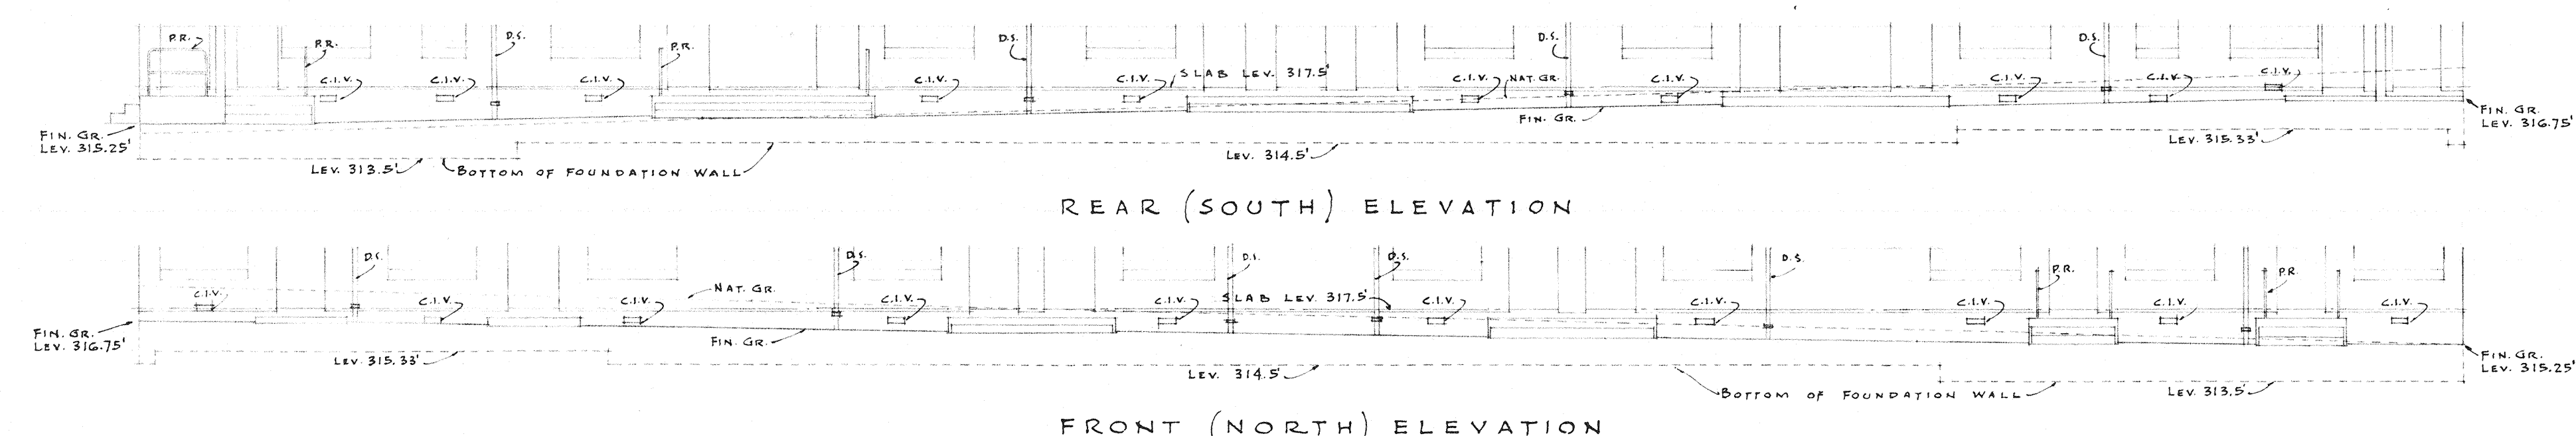


ELEVATIONS ABOVE FIRST FLOOR LINE SAME AS BLDG. NO. 2

BUILDING NUMBER  
**14.**

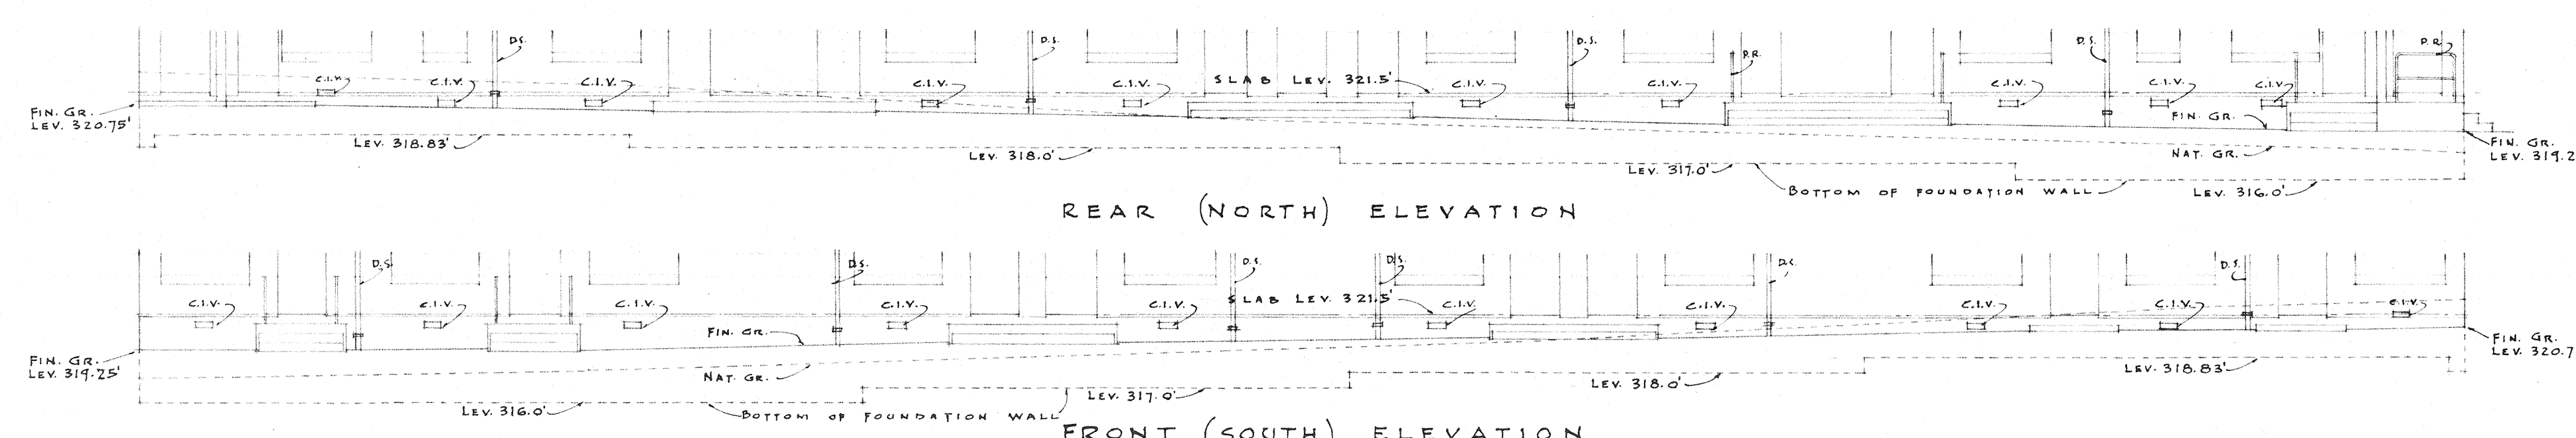


ELEVATIONS ABOVE FIRST FLOOR LINE SAME AS BLDG. NO. 2

BUILDING NUMBER  
**17.**

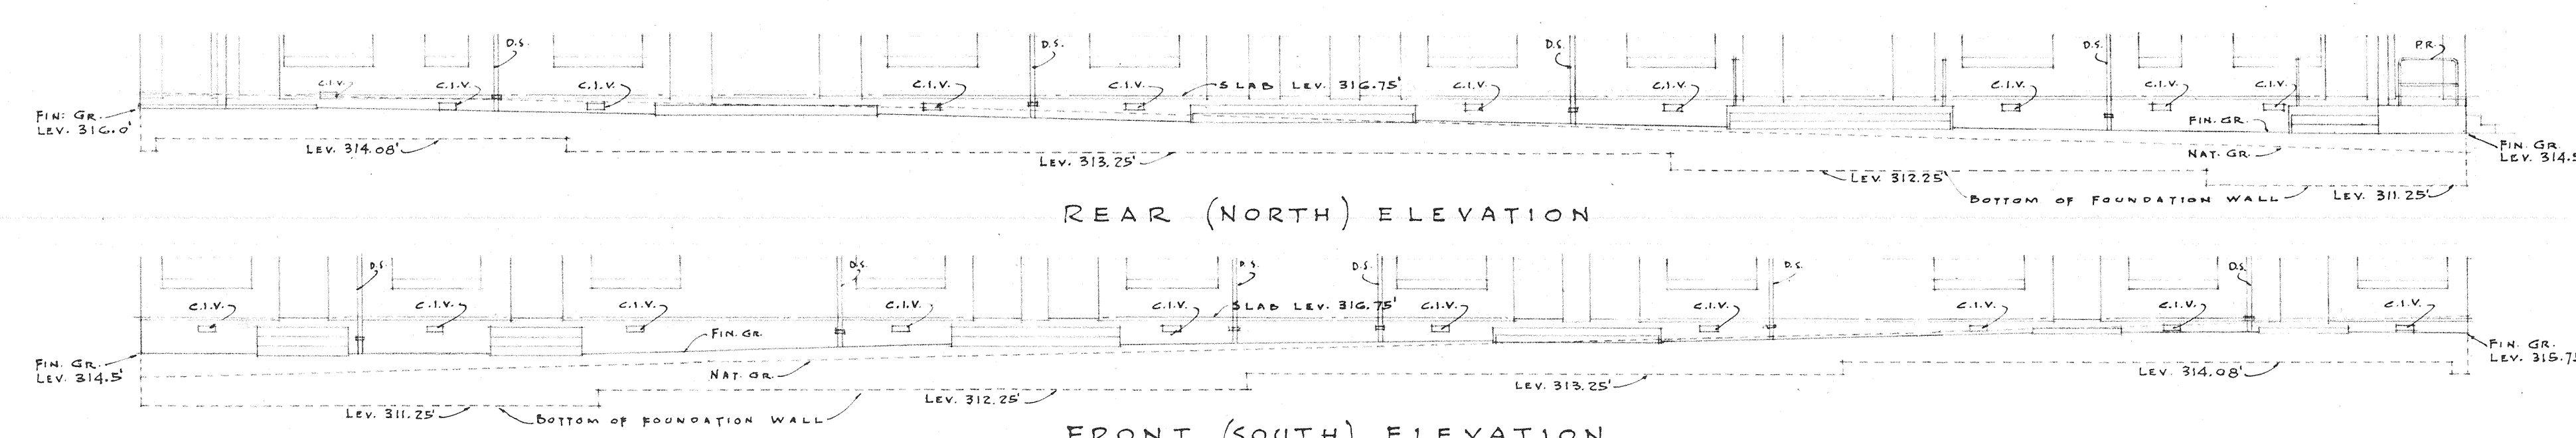

ELEVATIONS ABOVE FIRST FLOOR LINE SAME AS BLDG. NO. 2

BUILDING NUMBER  
**22.**

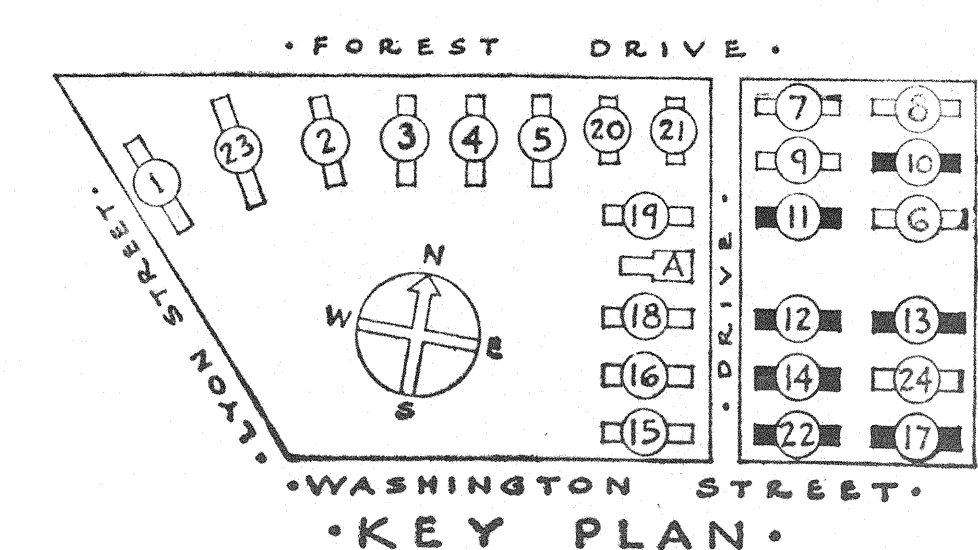

SHEET TITLE <b>ELEVATIONS - BUILDINGS NO. 10, 11, 12, 13, 14, 17, 22</b>		<b>GONZALES GARDENS</b> LOW RENT HOUSING PROJECT, COLUMBIA, S. C. 21 DEVELOPED BY THE HOUSING AUTHORITY OF THE CITY OF COLUMBIA, S. C. UNDER LOAN CONTRACT WITH UNITED STATES HOUSING AUTHORITY	
CHECKED DATE <b>9-18-39</b>	APPROVED BY UNITED STATES HOUSING AUTHORITY ADMINISTRATOR DATE <b>9-15-39</b>	SCALES <b>1/8" = 1'-0"</b>	SHEET NO. <b>A 12</b>
REVISIONS:	APPROVED BY HOUSING AUTHORITY OF THE CITY OF COLUMBIA, S. C. <b>James B. Unruh</b> ARCHITECT DATE <b>9-15-39</b>		